
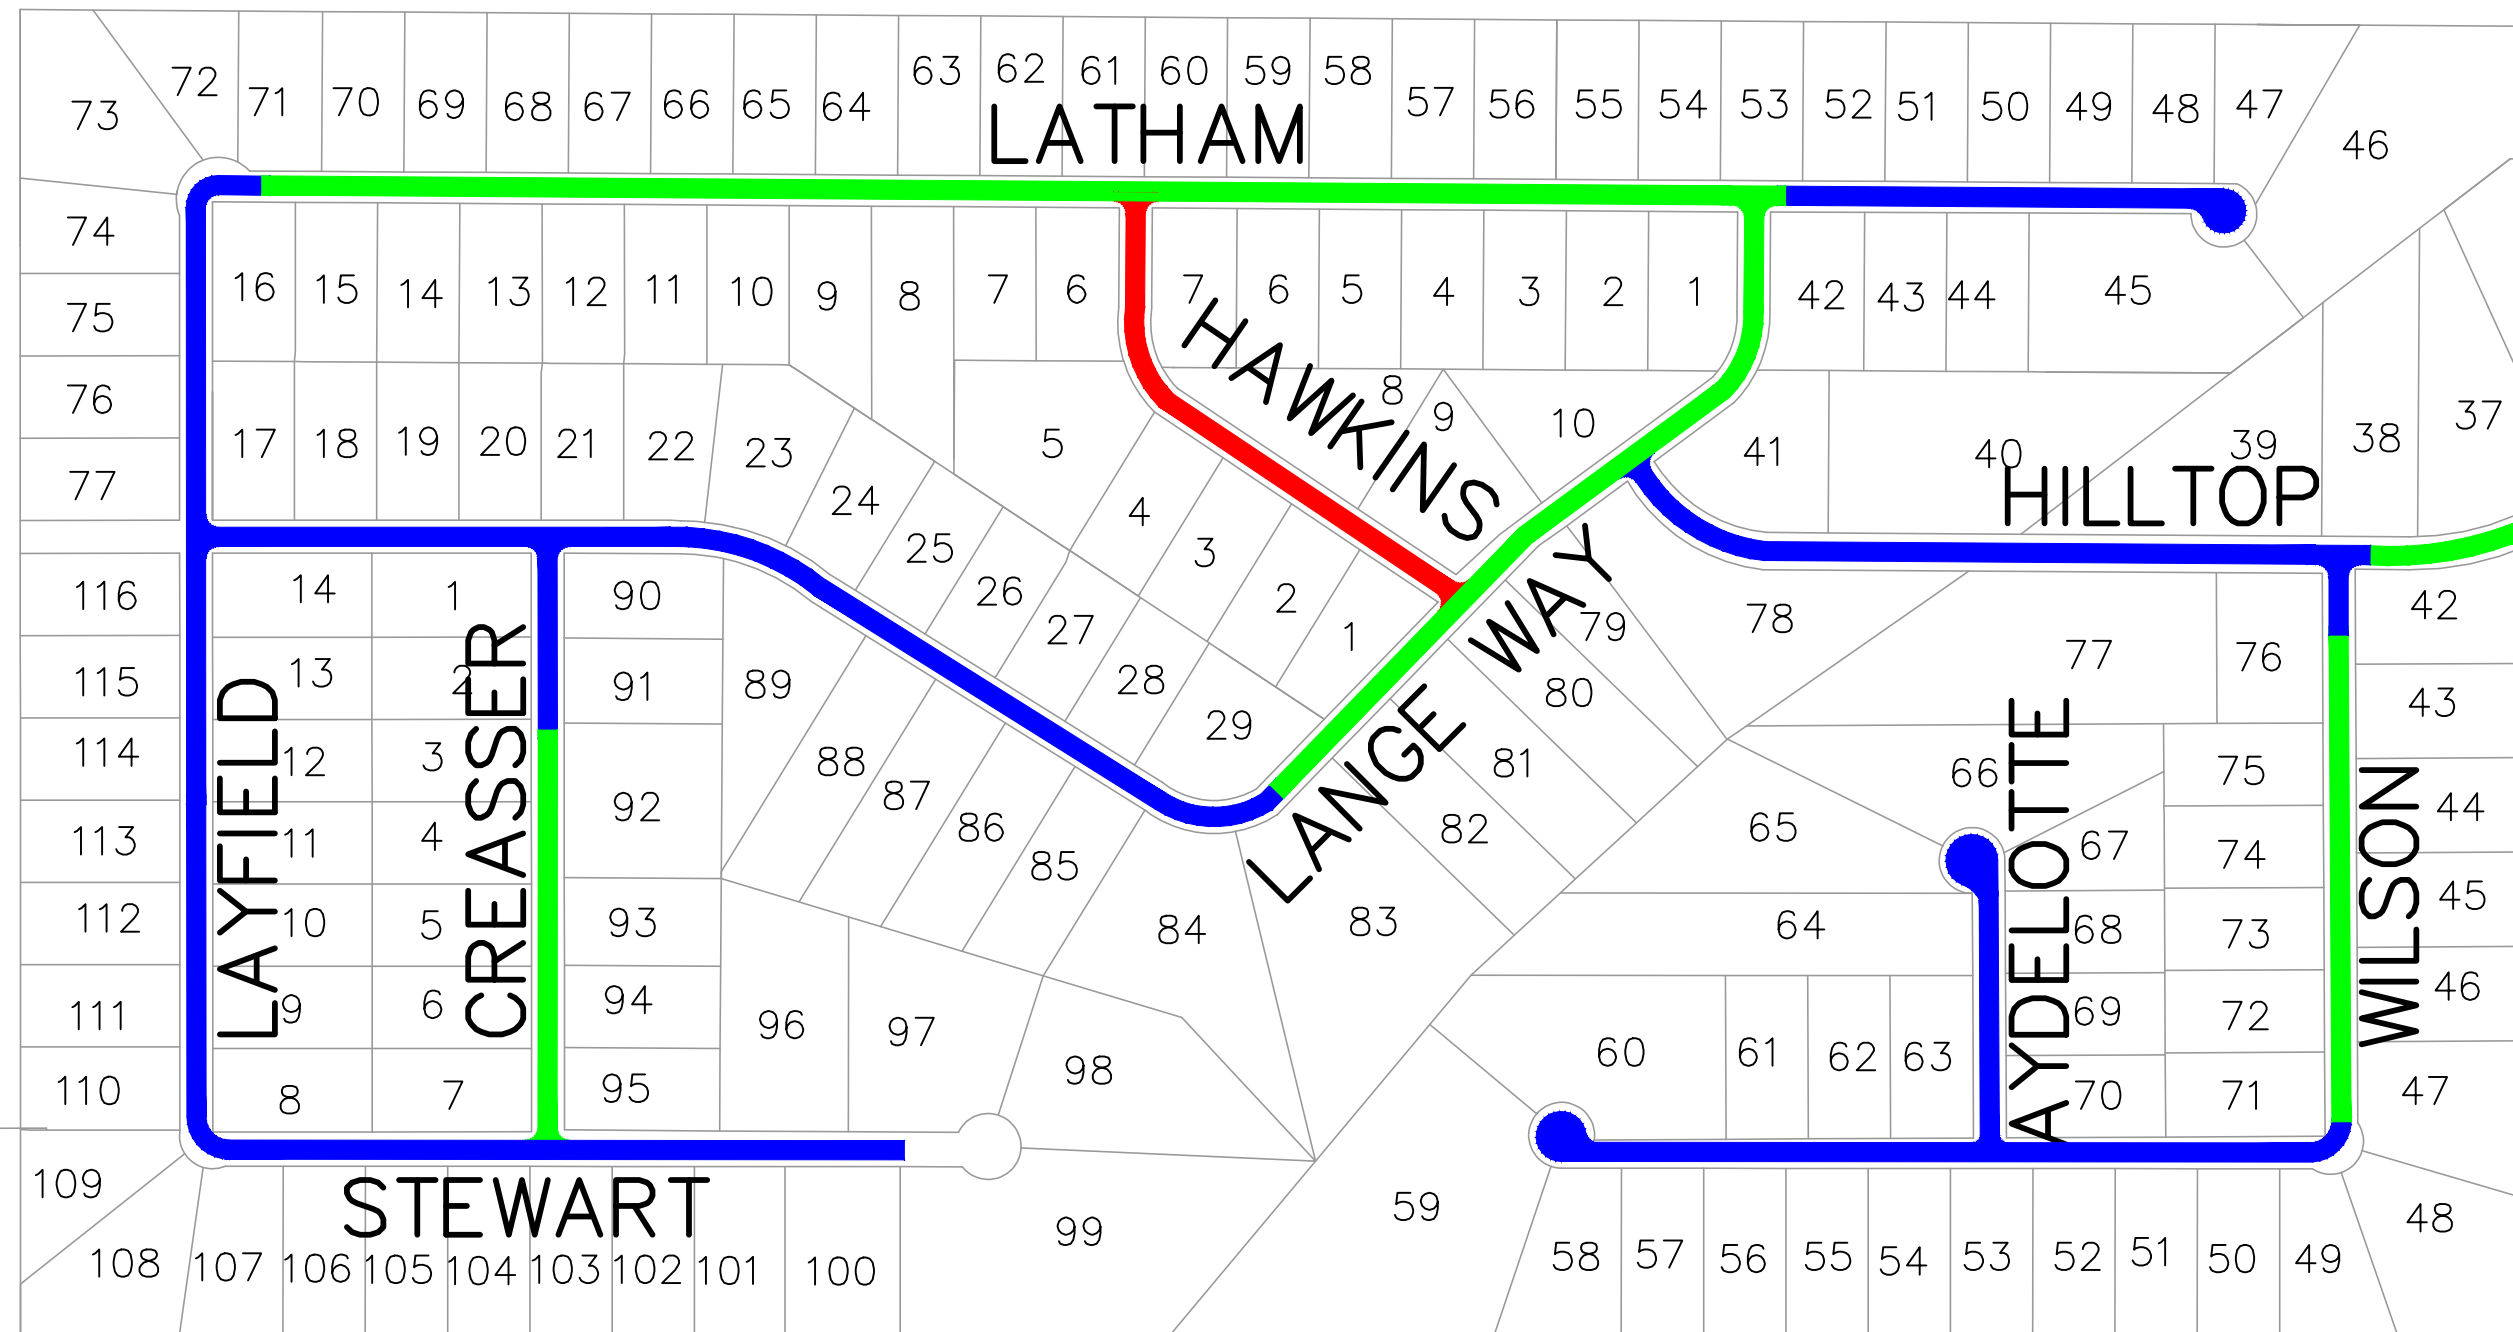
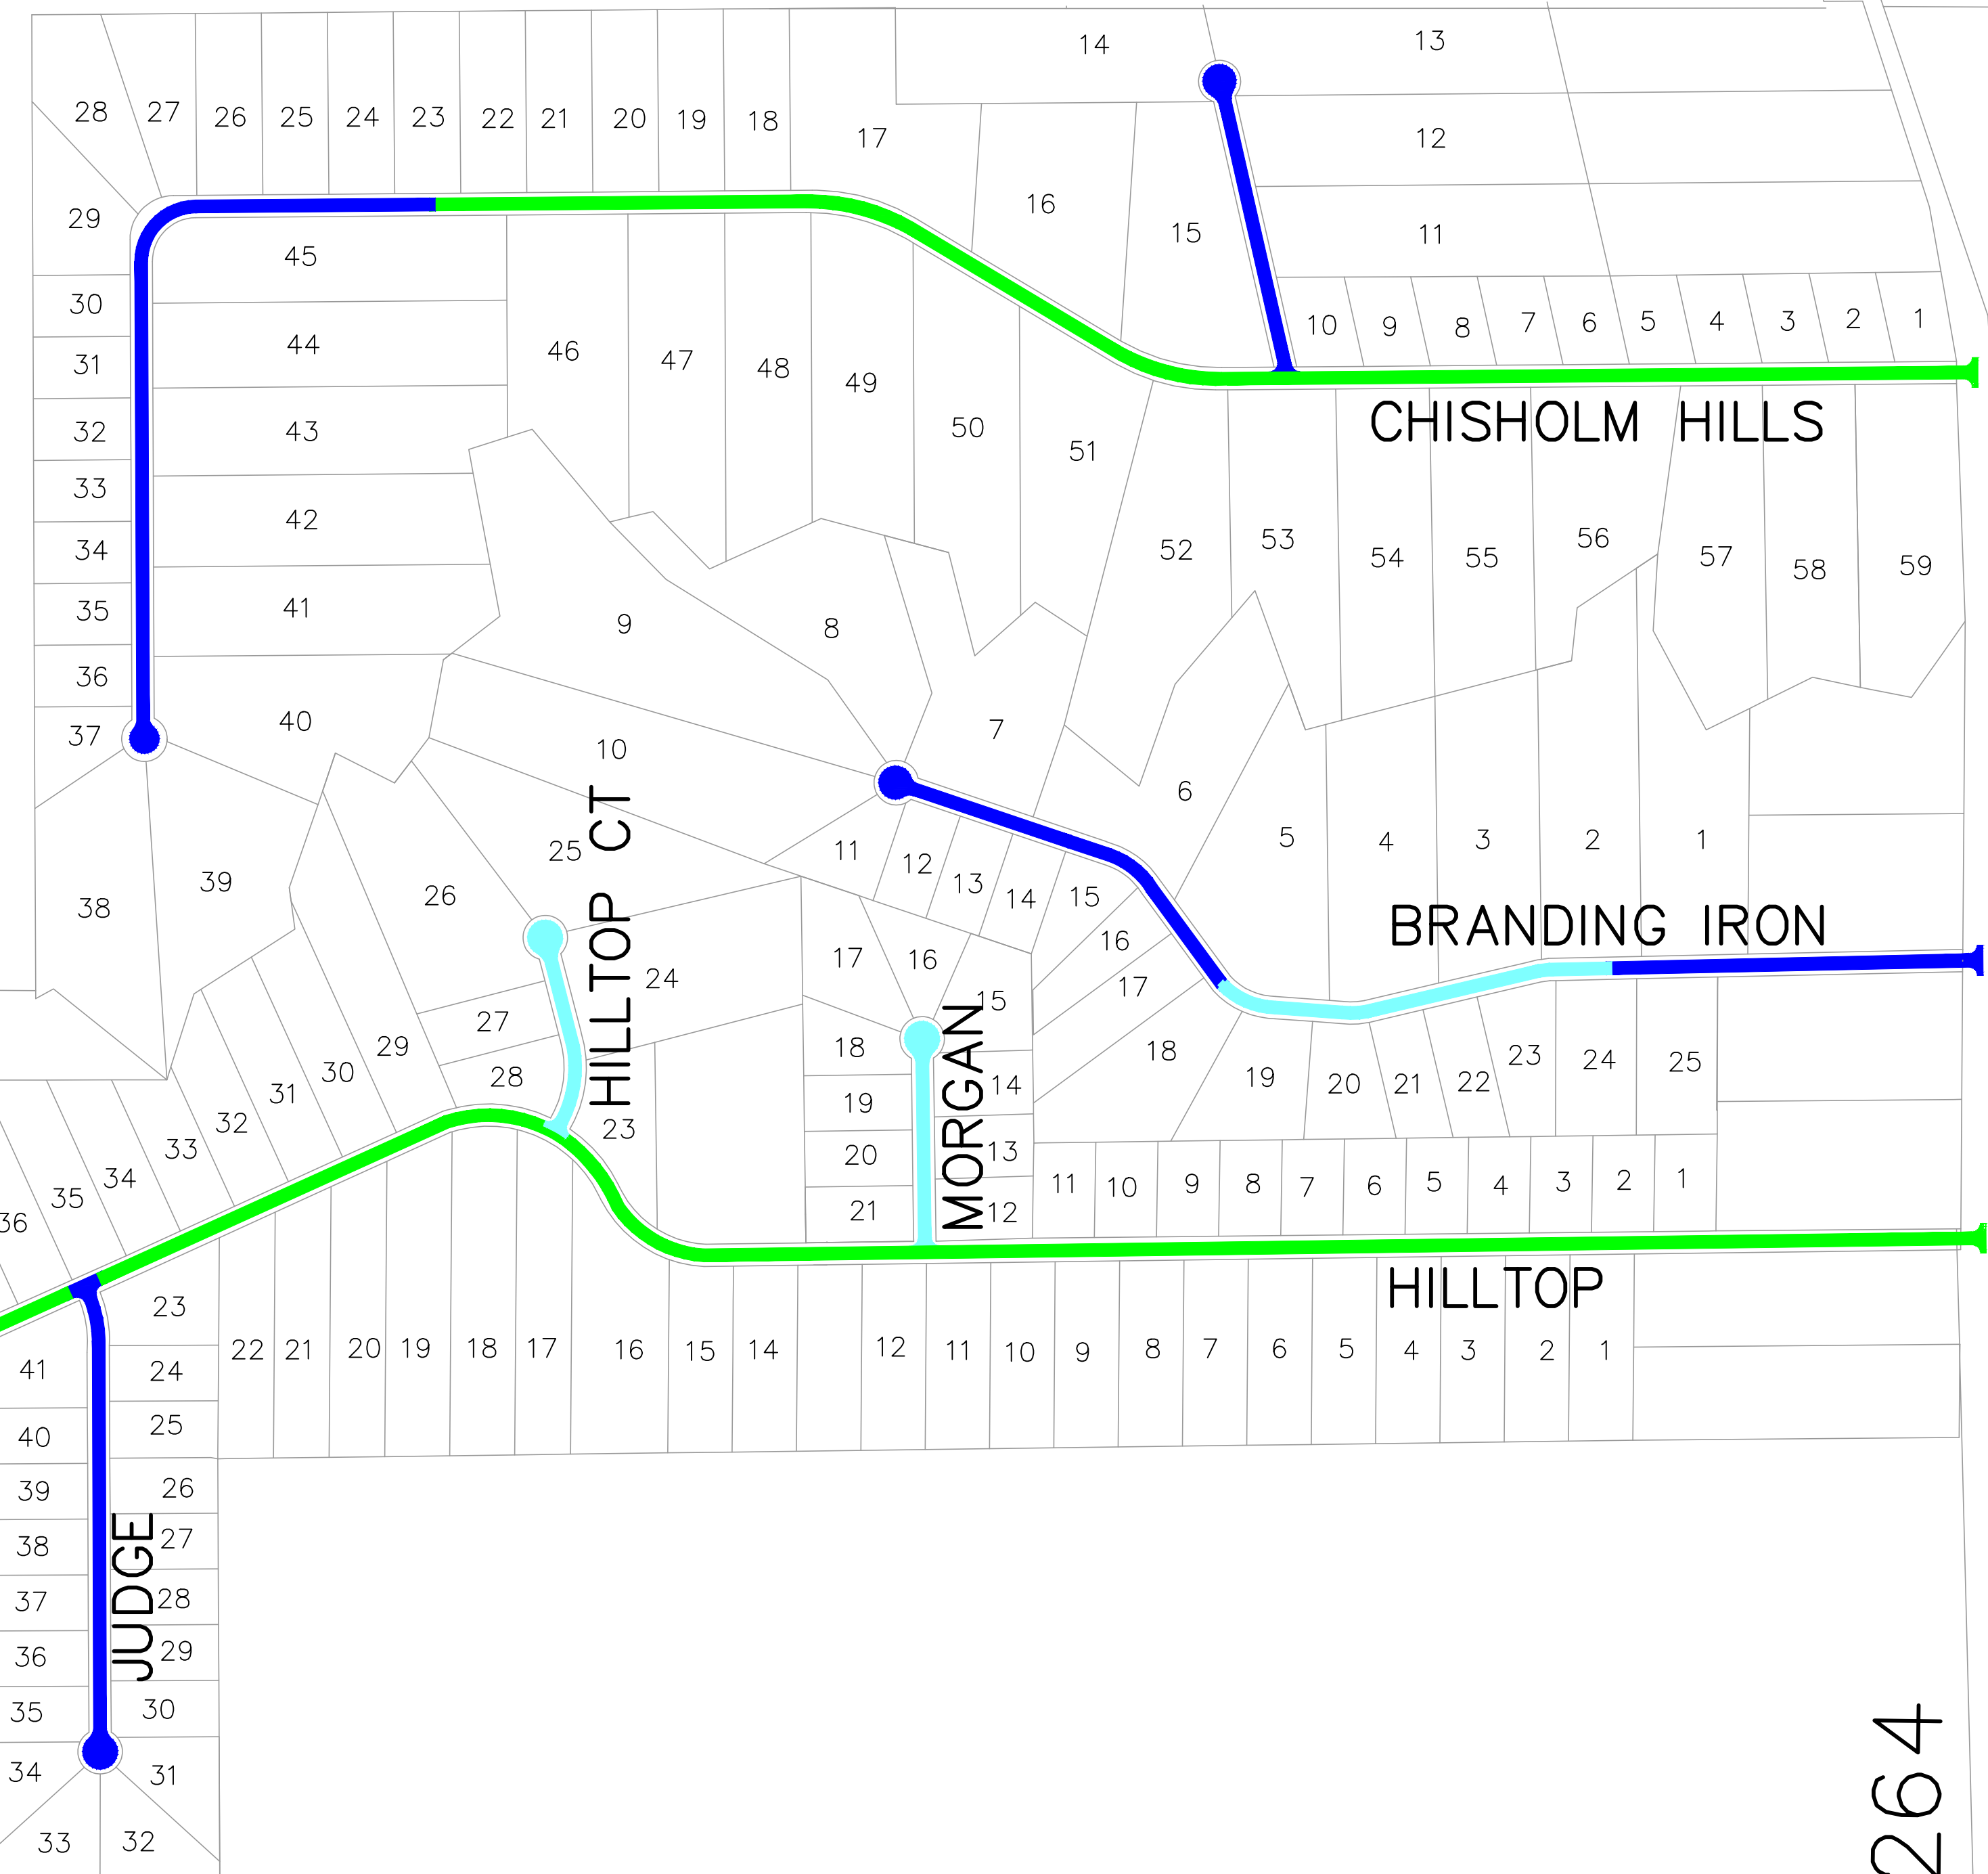
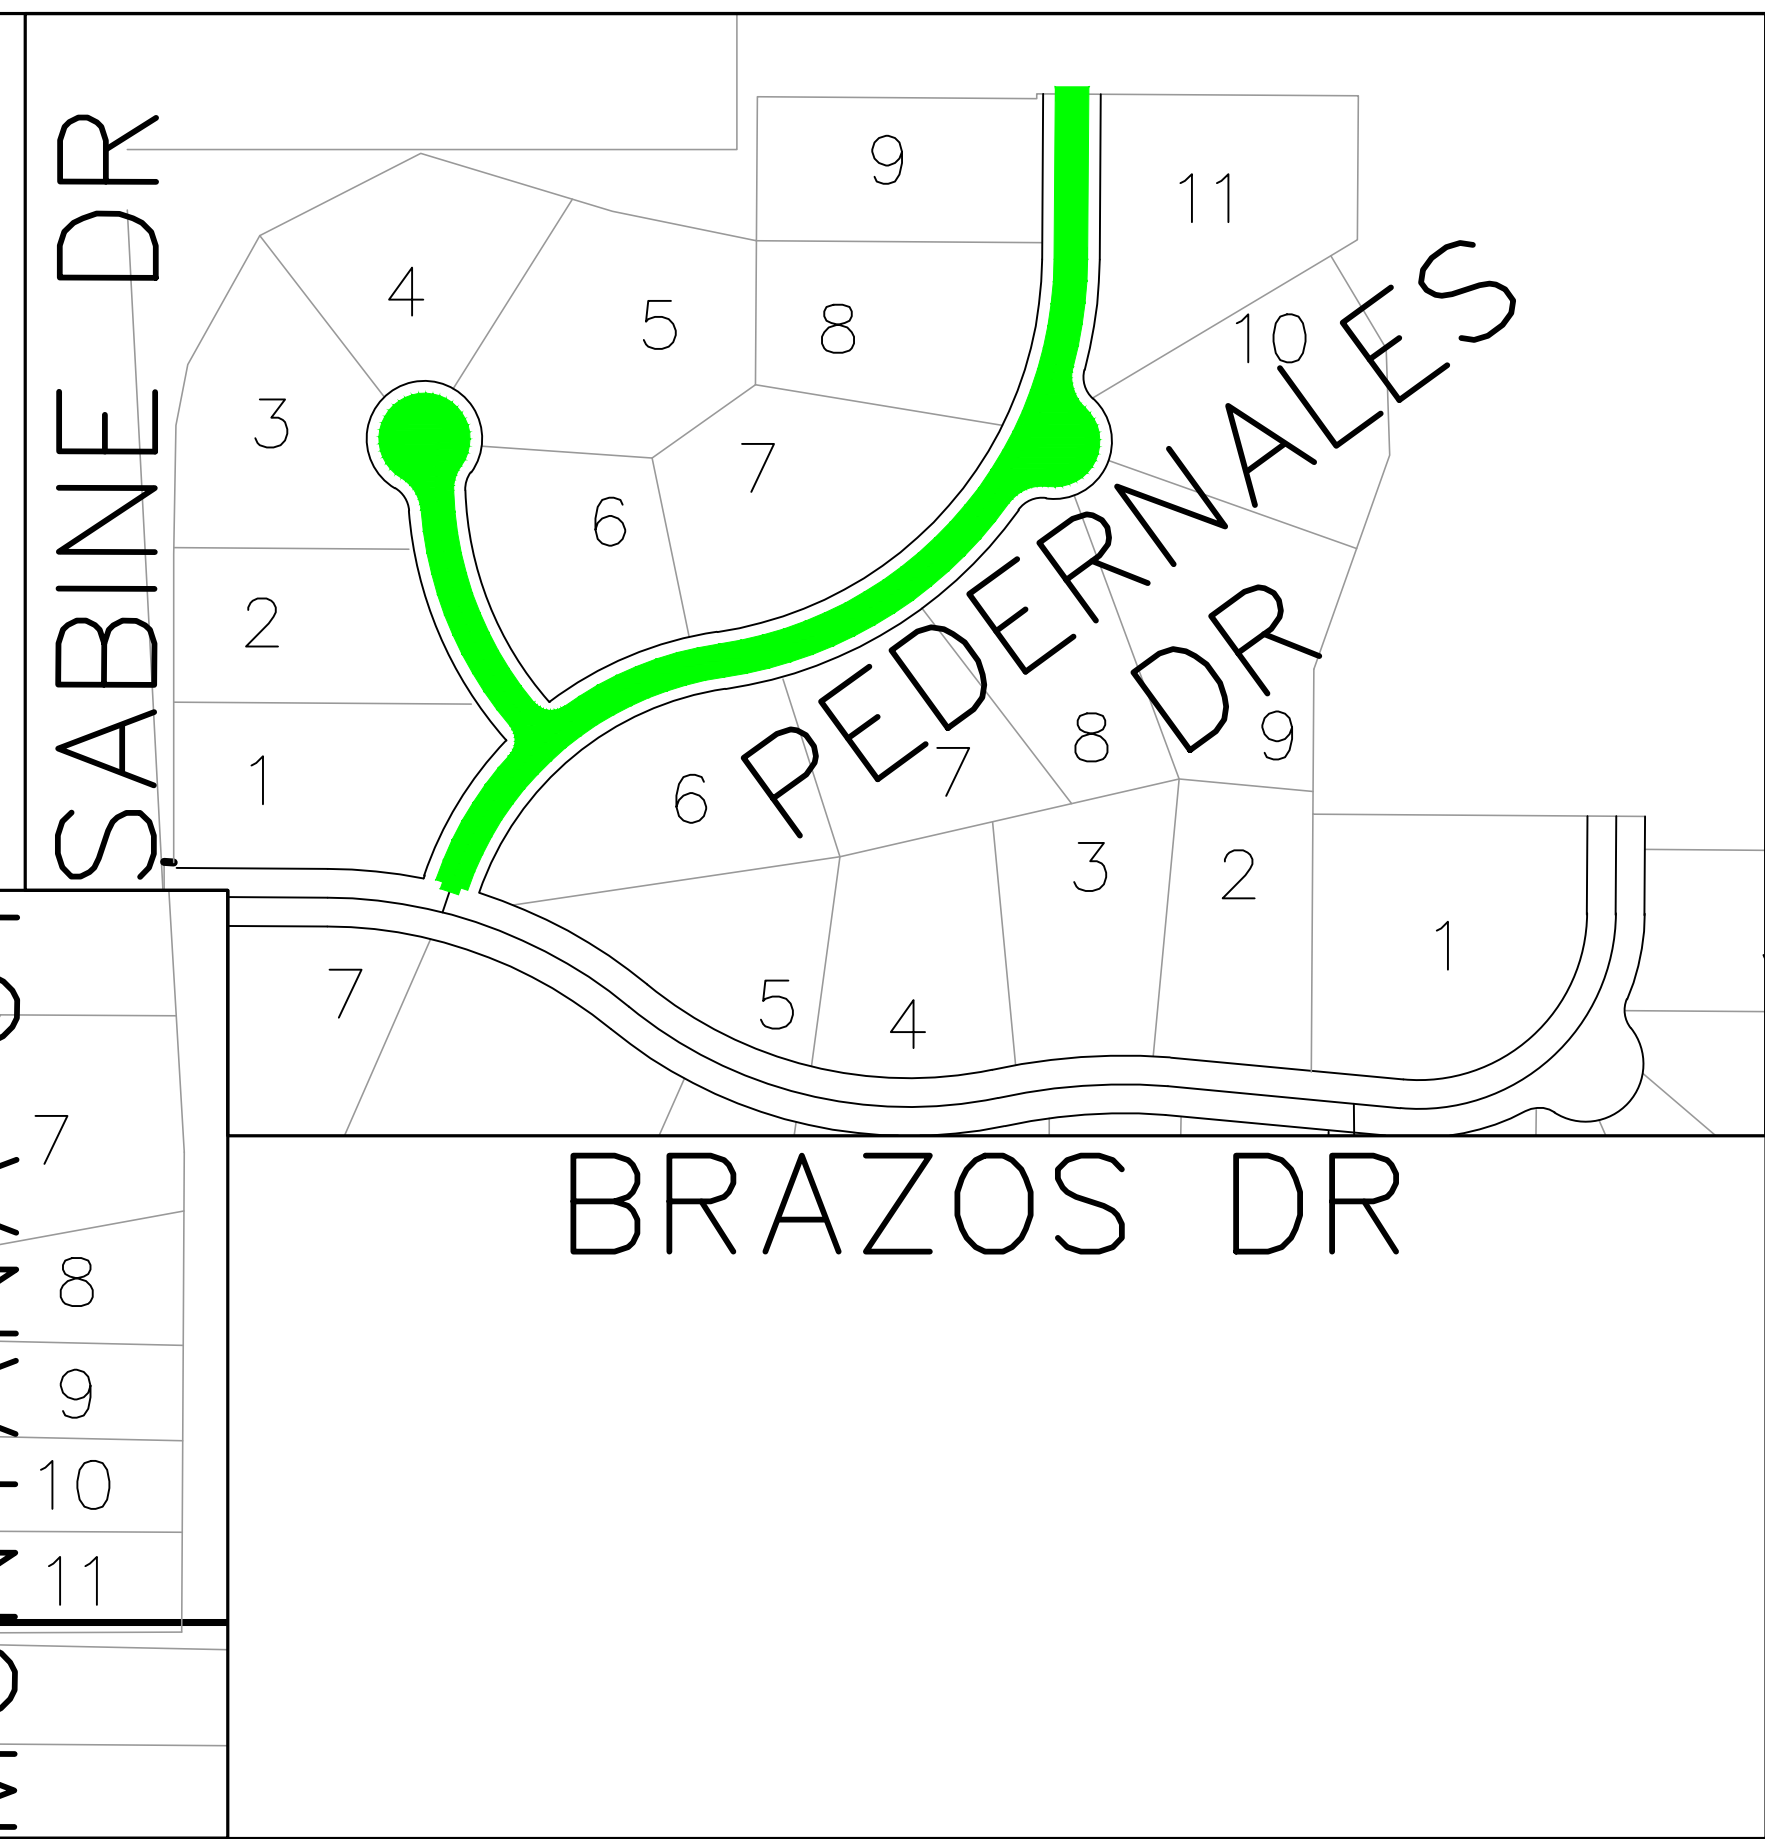


- █ FULL RECONSTRUCTION
- █ MILL AND REWORK BASE
- █ SEAT COAT/POTHOLES
- █ PROJECTED MAINTENANCE

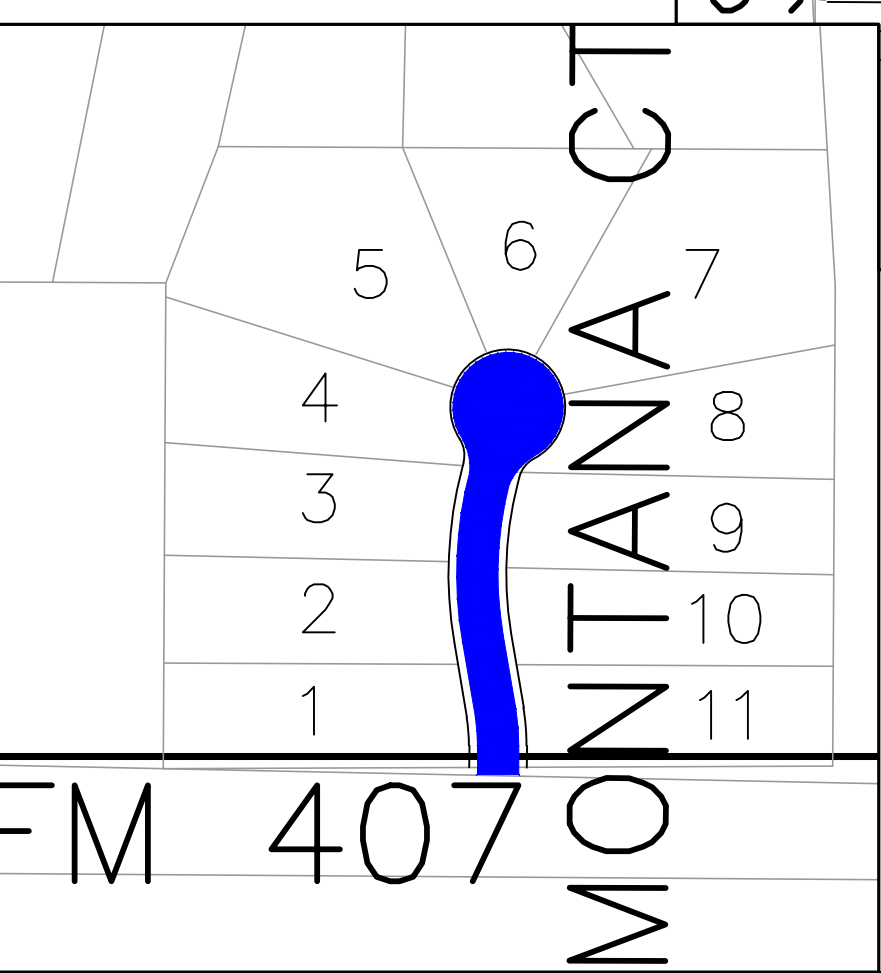

FM 2264