


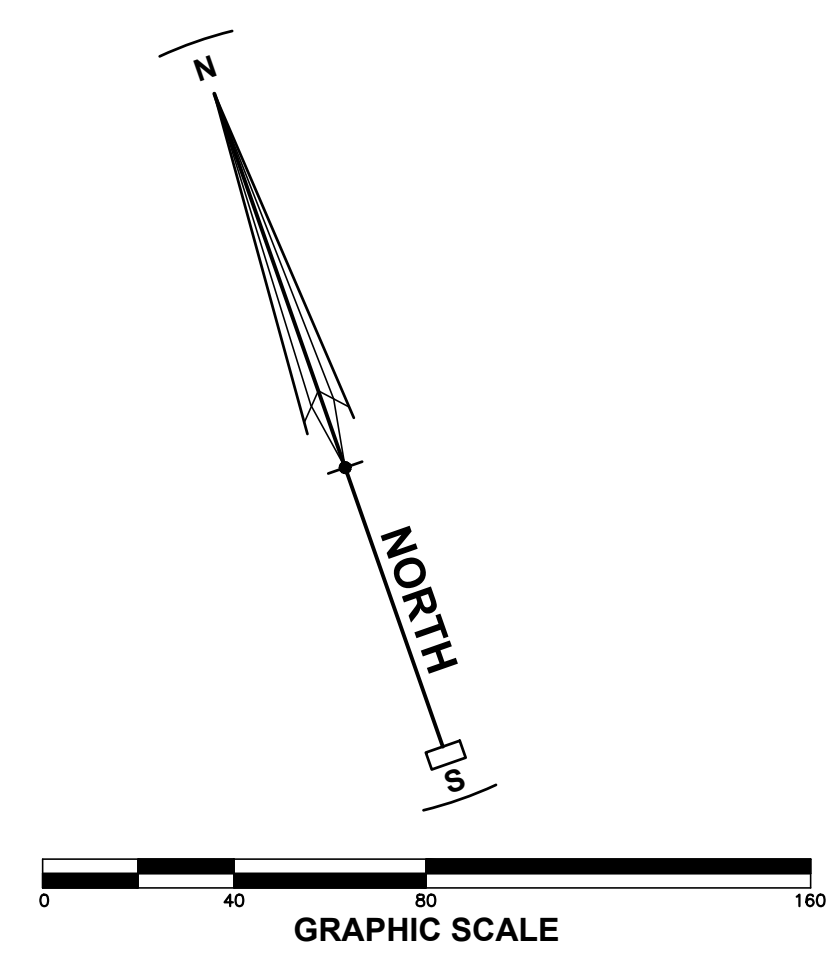

**NOTE**  
 CONTRACTOR SHALL PROVIDE  
 REQUIRED SIGNAGE IN COORDINATION  
 WITH THE CITY OF PETALUMA

- LEGEND**
- TEMPORARY PEDESTRIAN ROUTE
  - TEMPORARY BICYCLE ROUTE (WALK BIKE)
  - TEMPORARY BICYCLE ROUTE (CLASS 3)
  - TEMPORARY BICYCLE ROUTE (CLASS 1)
  - TRAIL ACCESS BARRIER



REVISIONS	BY

**TENTATIVE PATH RE-ROUTE EXHIBIT**

RIVERBEND  
 529 MADISON STREET  
 PETALUMA CALIFORNIA  
 APN 007-041-006

**STEVEN J. LAFRANCHI & ASSOCIATES, INC.**  
 CIVIL ENGINEERS - LAND SURVEYORS  
 LAND PLANNERS - LANDSCAPE ARCHITECTS  
 PETALUMA THEATRE SQUARE  
 140 SECOND STREET, SUITE 312  
 PETALUMA, CALIFORNIA 94952  
 (707) 762-3122 FAX (707) 762-3239

DATE: 2021.12.09  
 SCALE: 1"=60'  
 DESIGN: S/JL  
 DRAWN: A/JC  
 CHECK: S/JL  
 JOB: 212227  
 SHEET