



REVISIONS	DATE	BY

DATE:	5/2/2022
SCALE:	1"=70'
MAPPING BY:	MMJ
DESIGNED BY:	MMJ
DRAFTED BY:	DG
CHECKED BY:	MMJ

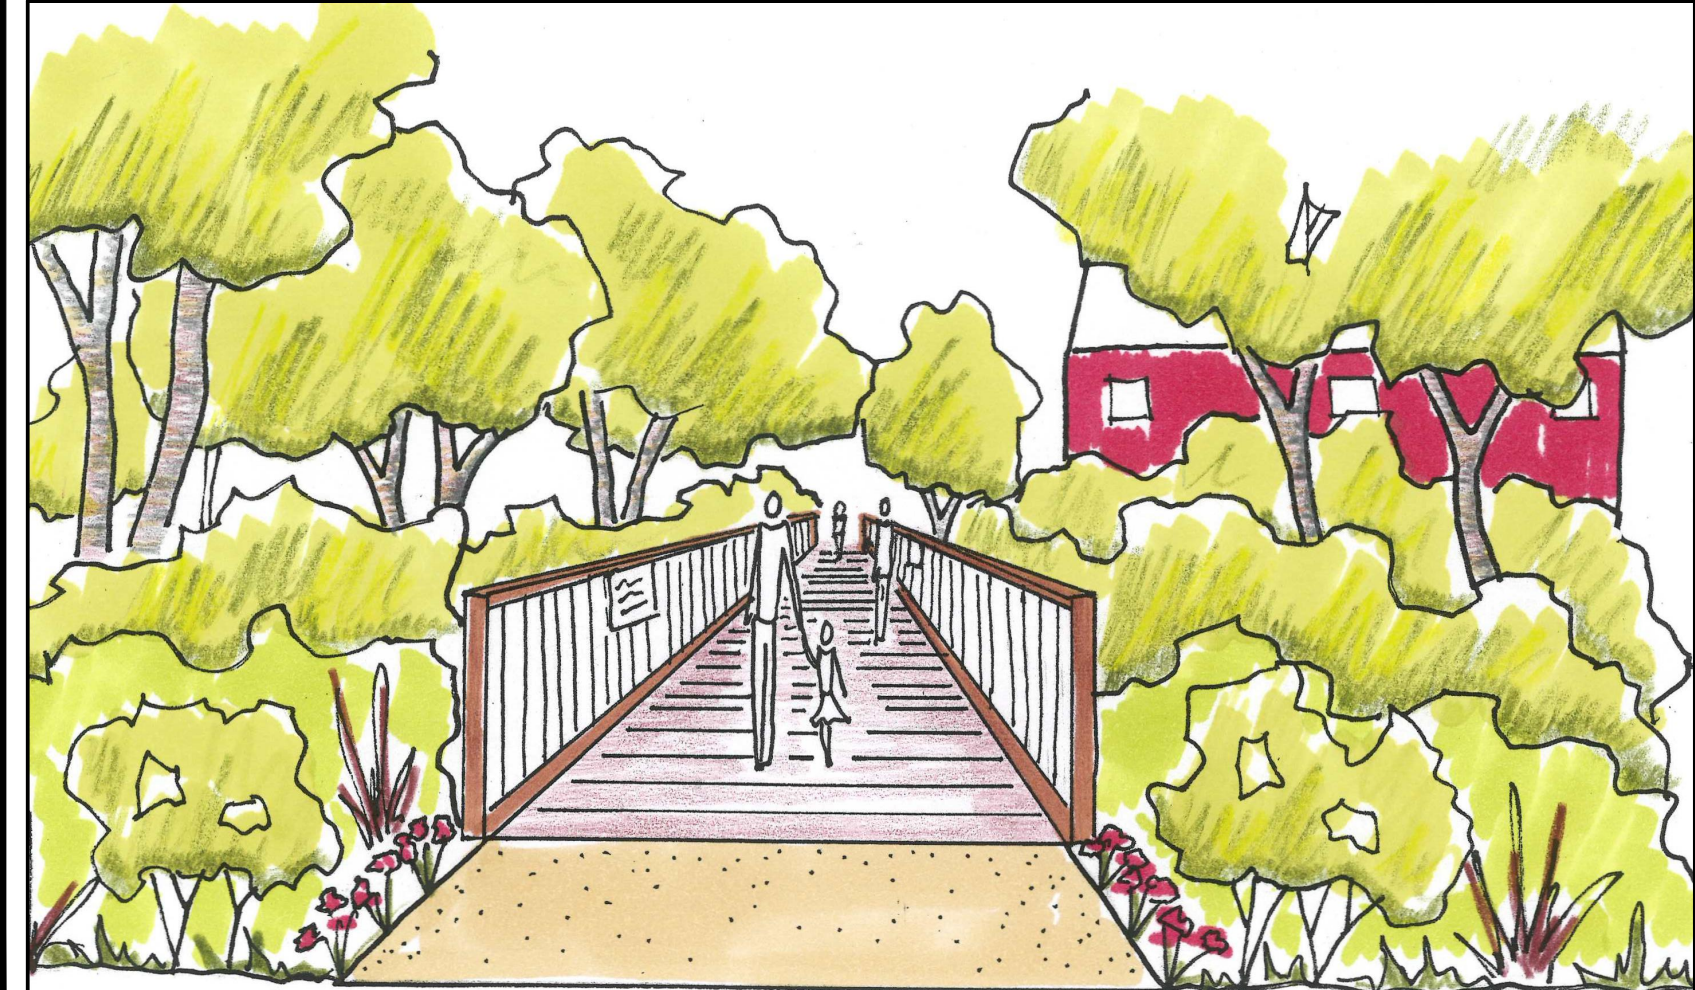

NOTES:
 1. THE LOCATIONS OF EXISTING & PROPOSED SITE ELEMENTS ARE APPROXIMATE. LIDAR DATA WAS USED FOR DESIGN IN ASSOCIATION WITH AERIAL IMAGERY.
 2. CONTOUR INTERVALS ARE 2 FEET.
 3. EXISTING BUILDINGS AT PROPOSED GROUP PICNIC AREA AND AMPHITHEATER LOCATION TO BE DEMOLISHED.
 4. SURFACING FOR GROUP PICNIC AREA TO BE A PERVIOUS, STABILIZED AGGREGATE.
 5. SURFACING FOR PATHWAYS TO BE ADA COMPLIANT MATERIAL, SUCH AS ASPHALT, DECOMPOSED GRANITE OR PARK TREAD & ADA PARKING STALLS TO BE CONCRETE.
 6. PARKING LOT OFF 'B' STREET, TRAIL FROM PARKING LOT & NORTH TRAIL ADJACENT TO DEVELOPMENT TO BE GRADED BY DAVIDON TO KOPP SPECIFICATIONS.
 7. RESTROOM TO HAVE VISUAL CHARACTER OF EXISTING RED BARNS.
 8. ALL PROPOSED TRAILS ARE MULTI-USE, HOWEVER THERE MAY BE MANAGEMENT CHANGES TO SEASONALLY REDUCE OR CHANGE USES AS NEEDED.
 9. WATER TROUPHS TO BE SUPPLIED FROM ALTERNATIVE SOURCE TO STOCK POND SUCH AS EXISTING WELL OR RAINWATER CATCHMENT.

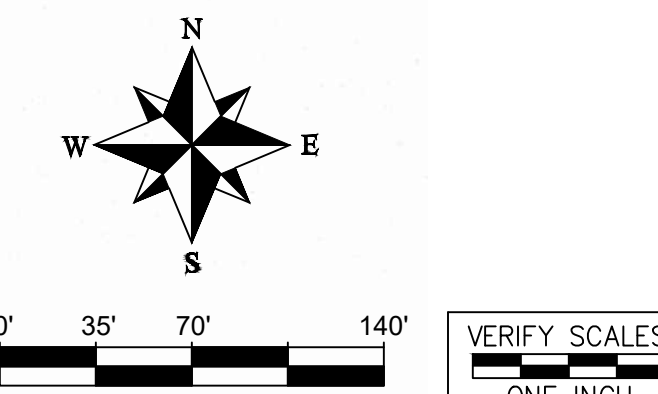

Acad File Name: C:\Users\G.V. Road\Drawings\010320\010320_SUT\Weekly_Creek_Park\Drawings\CONCEPT.dwg
 Plot Date: 5/2/2022 3:30 PM. Exported Concept Plan