



LEVEL-ROOF

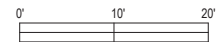


SCALE: 3 / 16" = 1'-0" (ON 30"x42" SHEET)

(TYPE B BUILDING 3-5, 8, 18, 19, & 22)

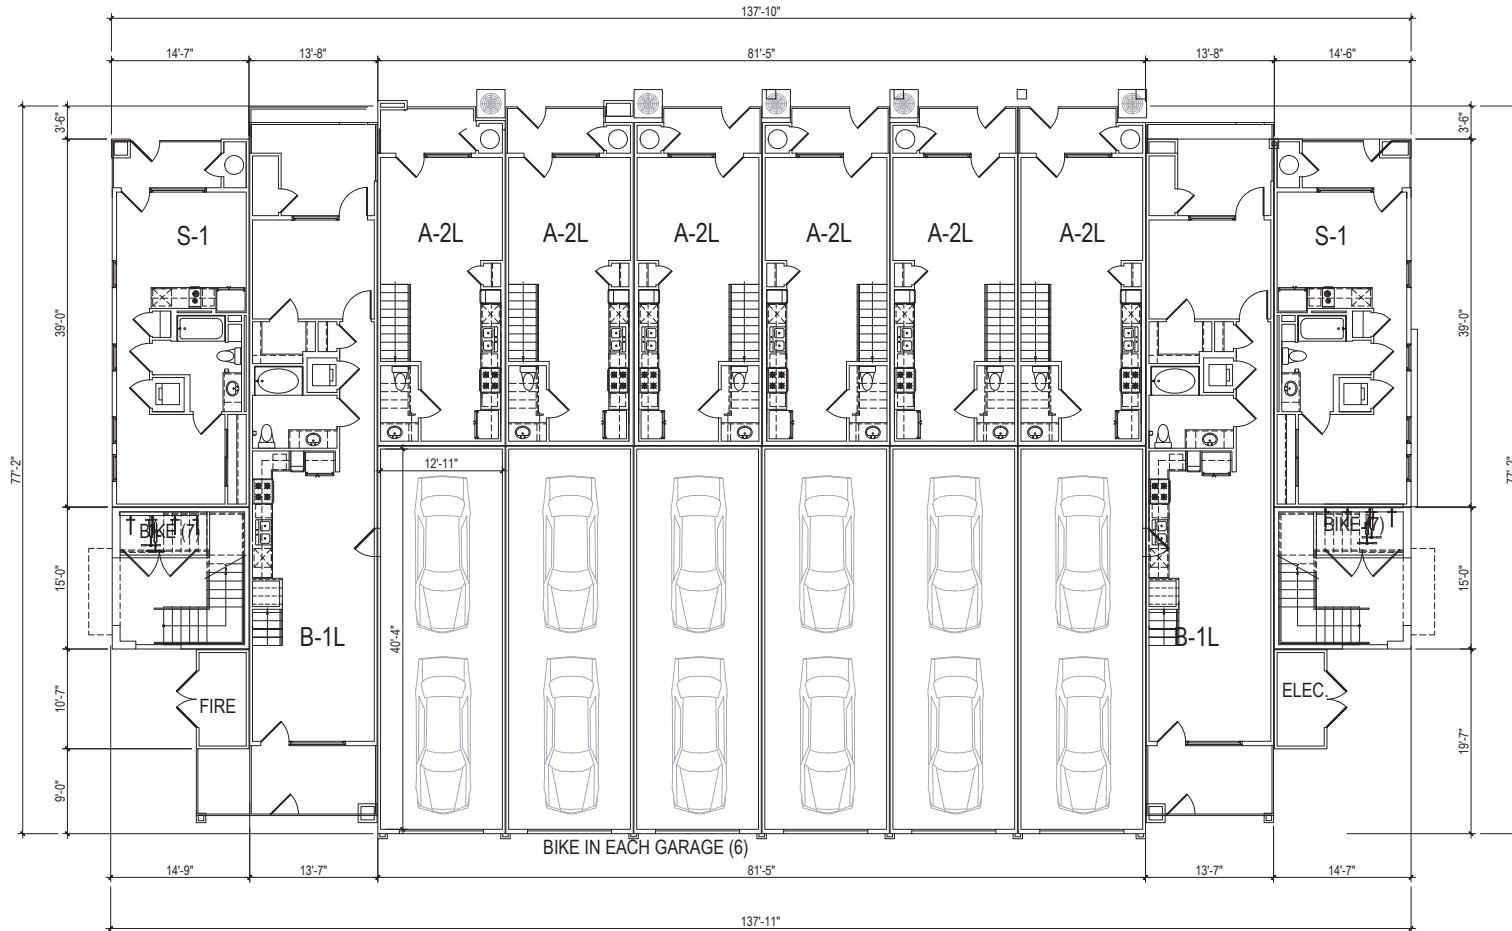


LEVEL-1

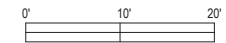

SCALE: 3 / 16" = 1'-0" (ON 30"x42" SHEET)


(TYPE C BUILDING 6 & 7)

TOTAL 20 BIKE STORAGE SPACES PER BLDG.

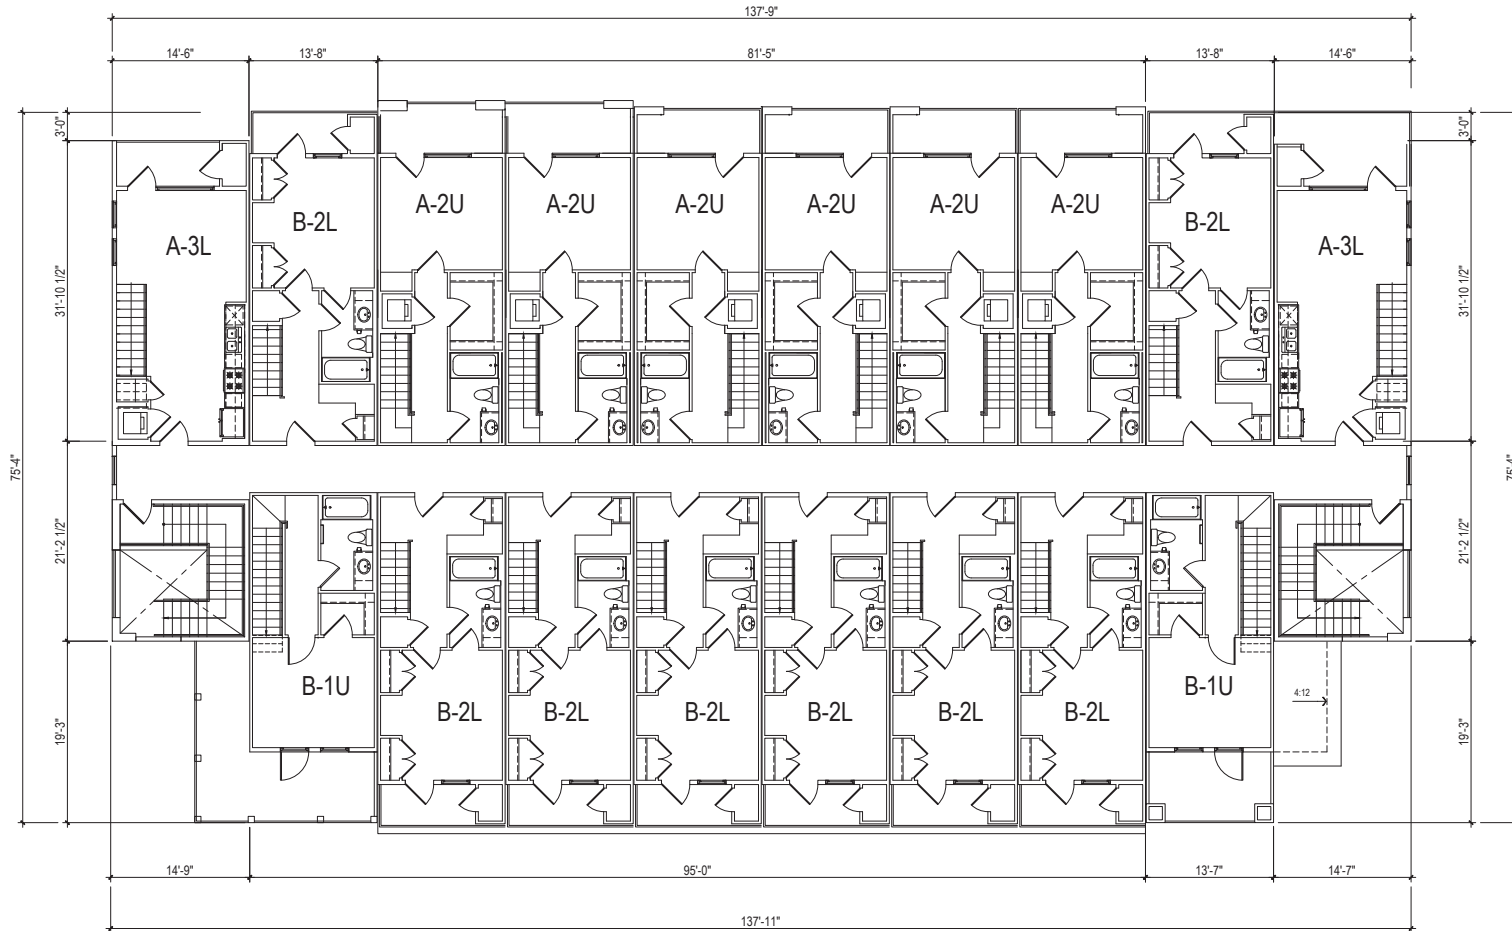



LEVEL-2

0' 10' 20'  
 SCALE: 3/16" = 1'-0" (ON 30"X42" SHEET)  
 (TYPE C BUILDING 6 & 7)

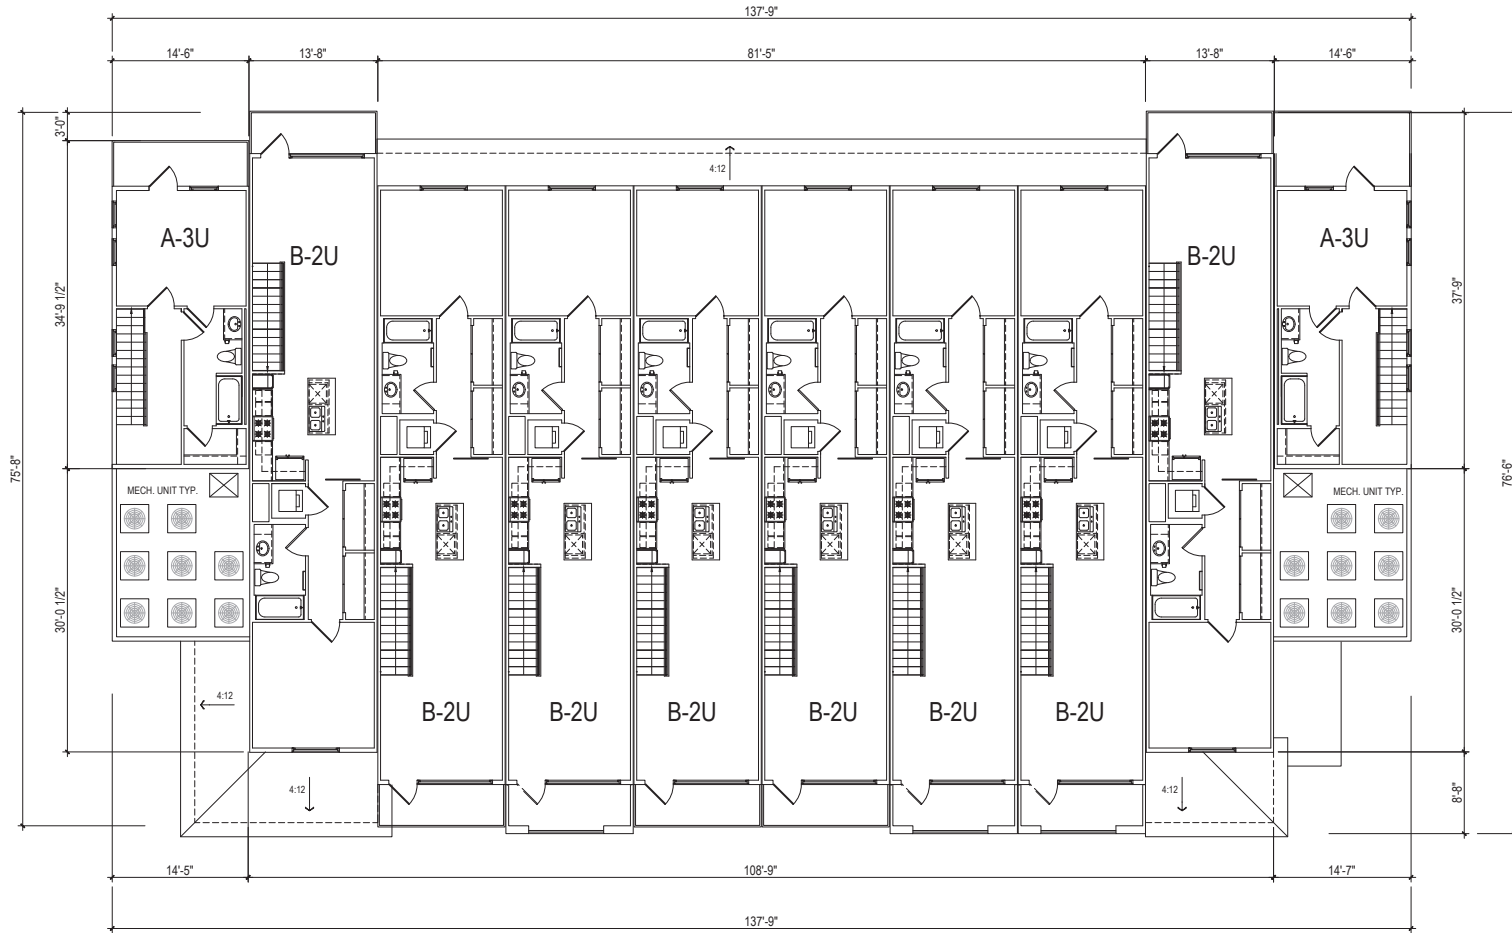

LEVEL-3

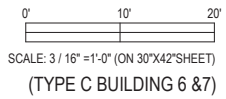

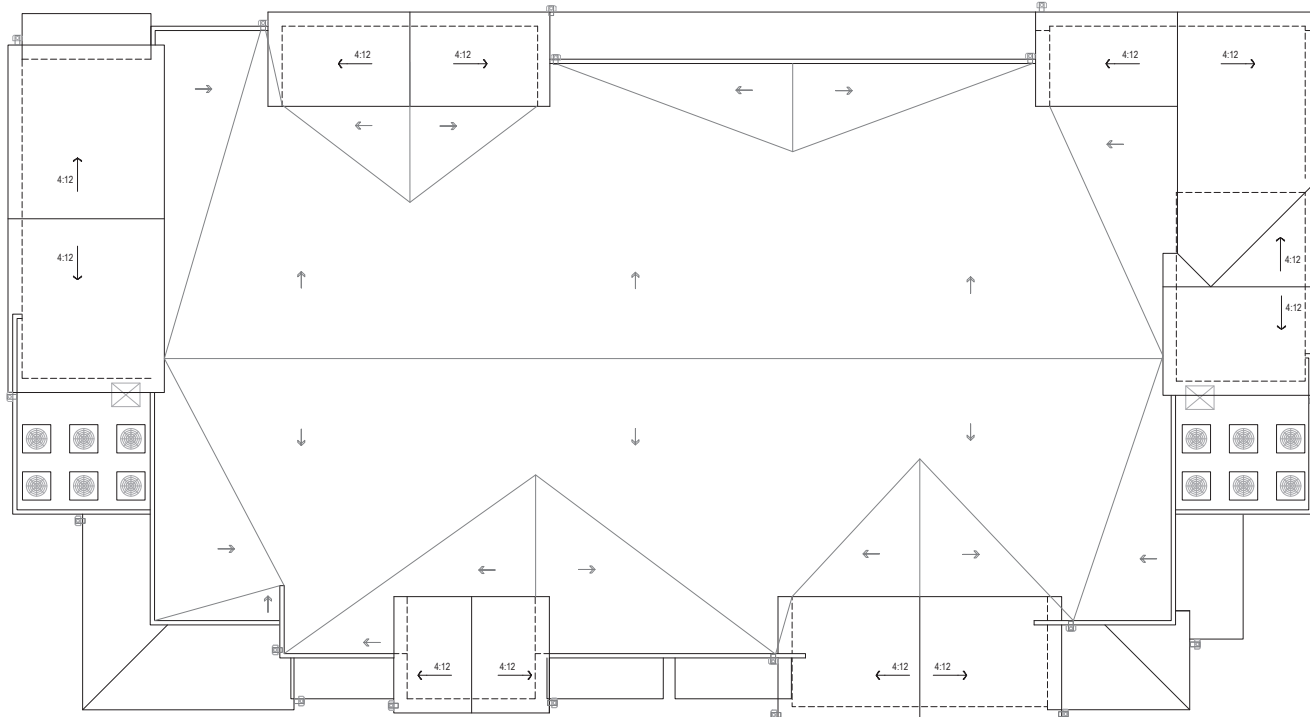


LEVEL-ROOF


0' 10' 20'

SCALE: 3/16" = 1'-0" (ON 30"X42" SHEET)

(TYPE C BUILDING 6 & 7)

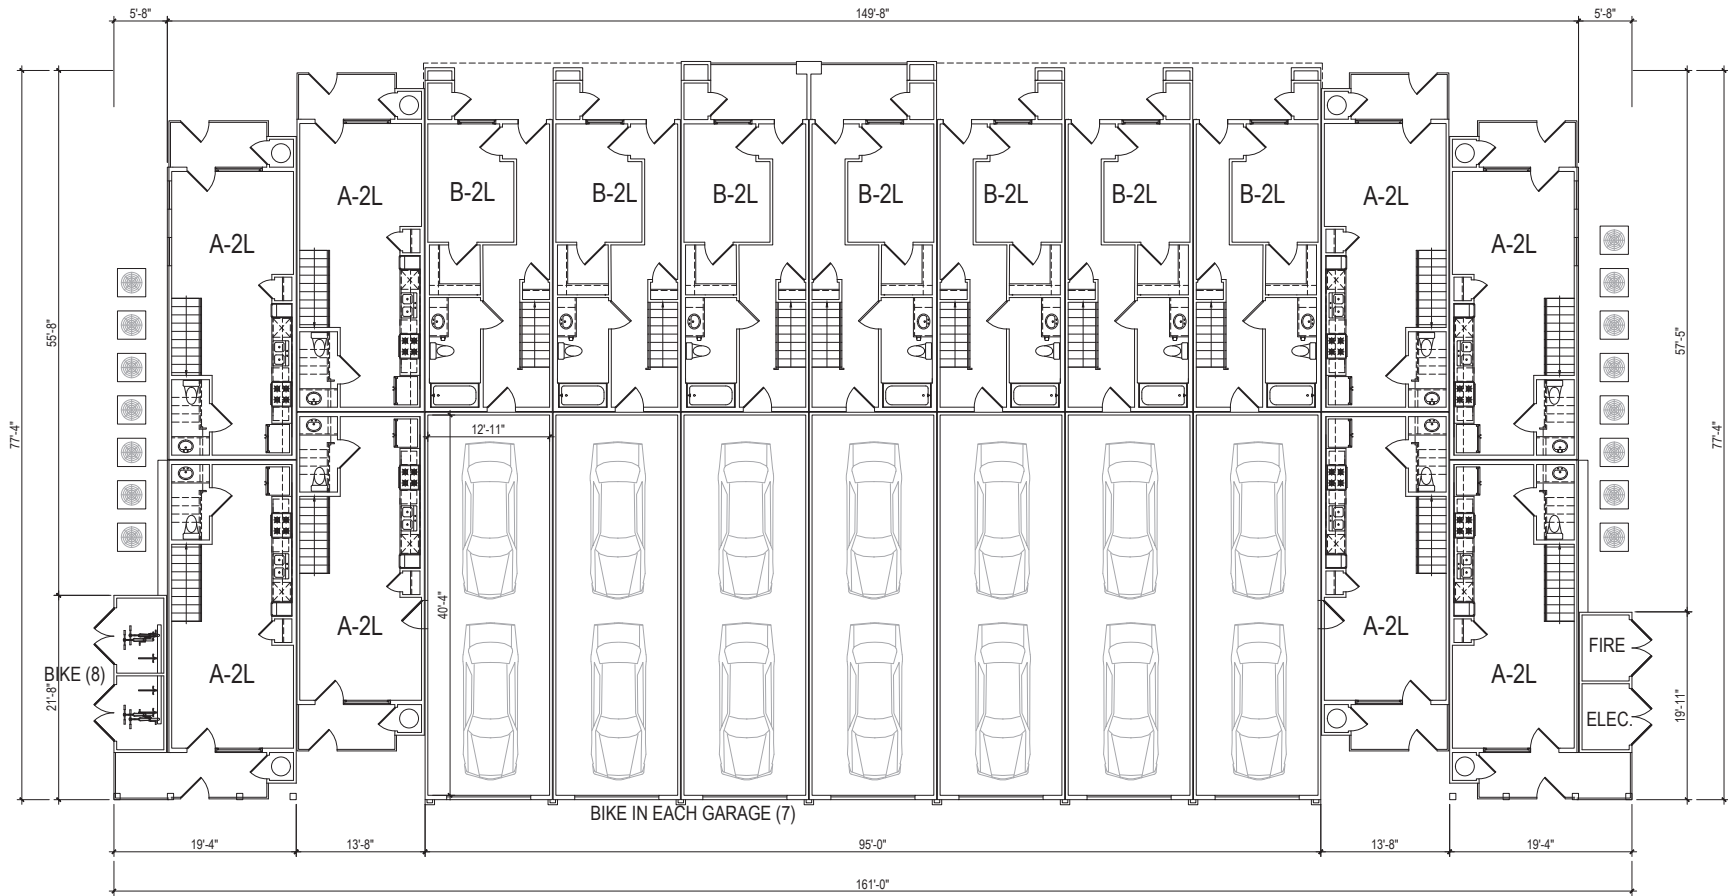


LEVEL-1

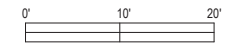


SCALE: 3 / 16" = 1'-0" (ON 30"x42" SHEET)


(TYPE D BUILDING 9-12)

TOTAL 15 BIKE STORAGE SPACES PER BLDG.

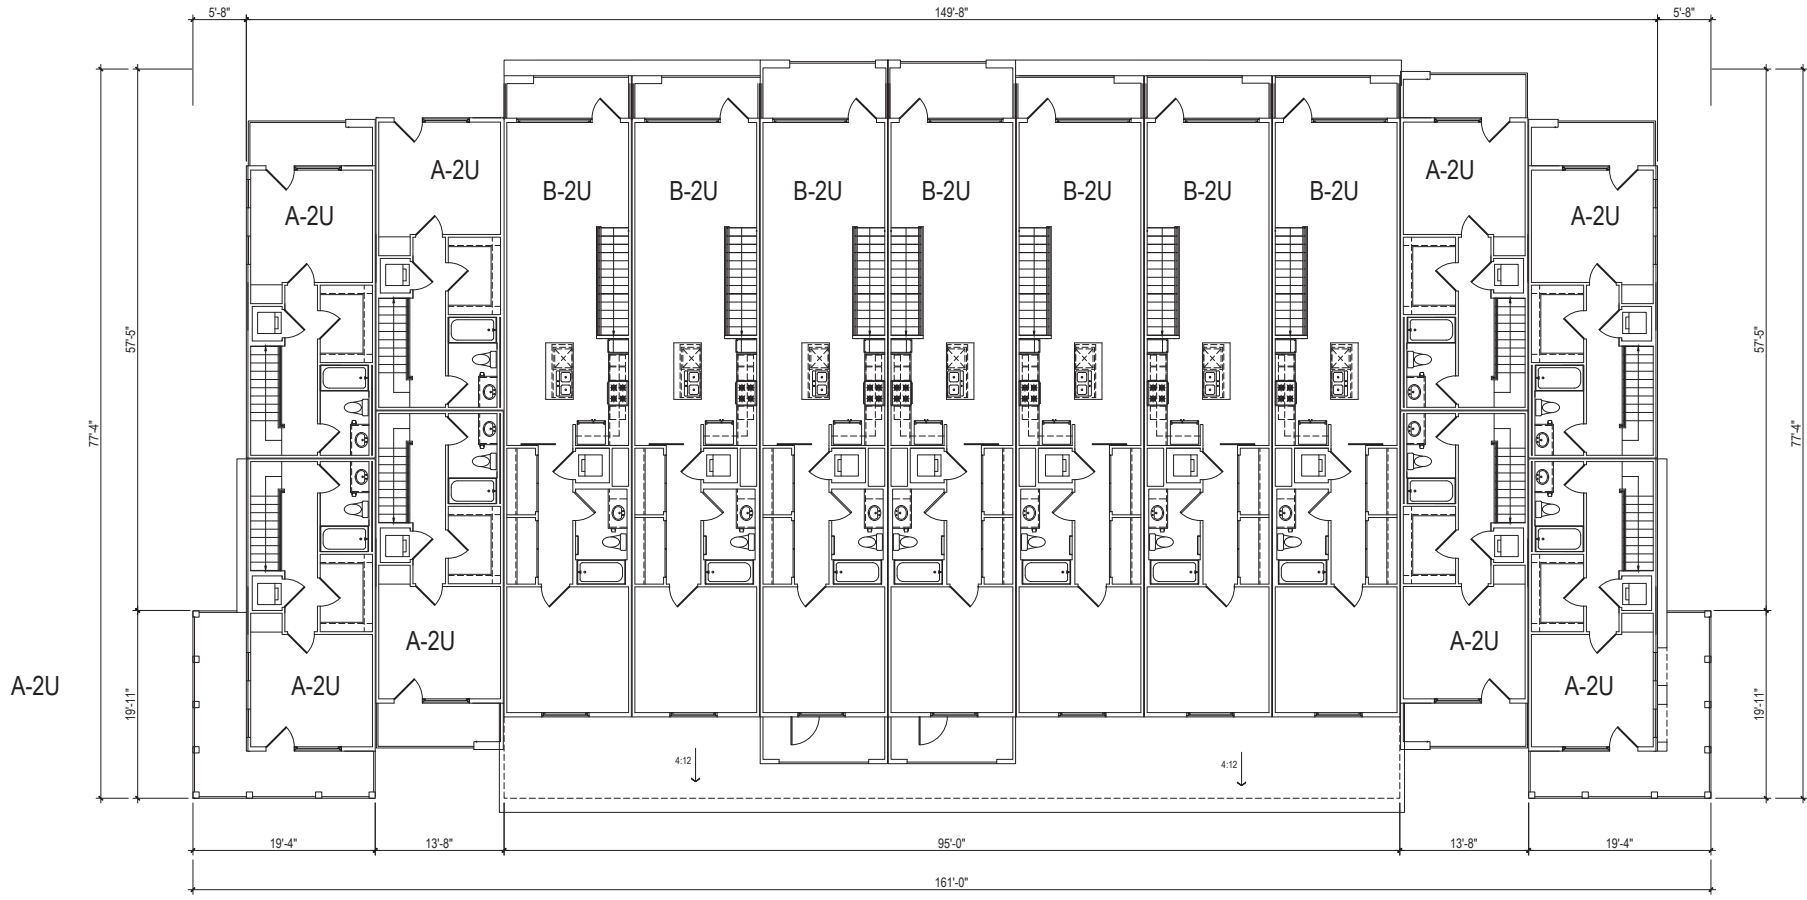


LEVEL-2

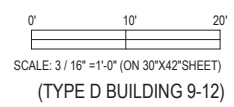

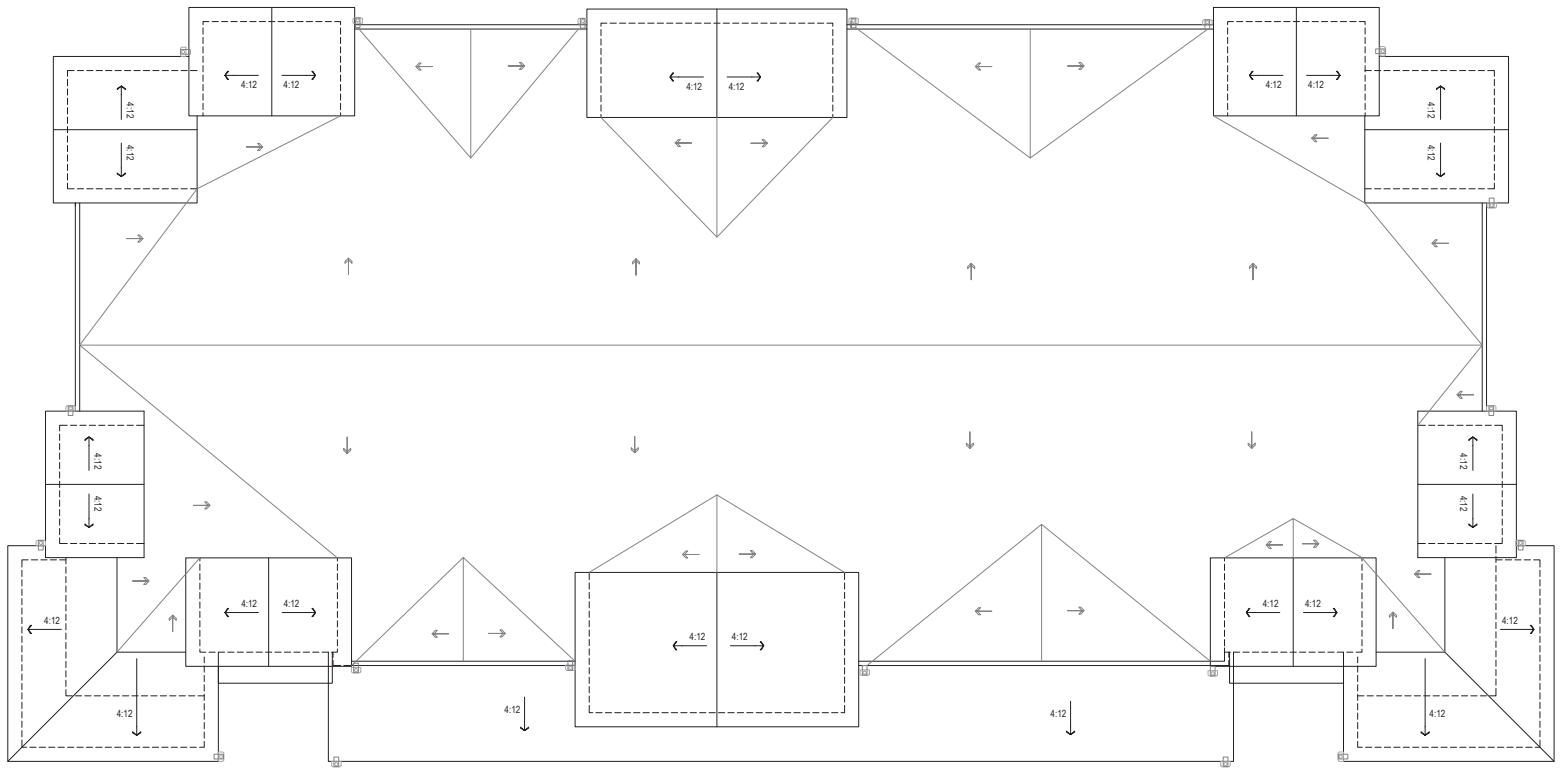


LEVEL-ROOF

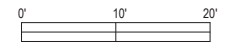


SCALE: 3 / 16" = 1'-0" (ON 30"x42" SHEET)

(TYPE D BUILDING 9-12)




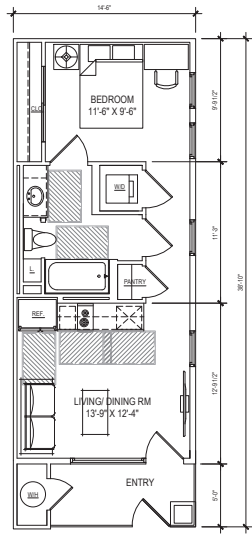


**UNIT S1**  
NET: 400 S.F.  
BALCONY: 73 S.F.  
SCALE: 1/4"=1'-0"

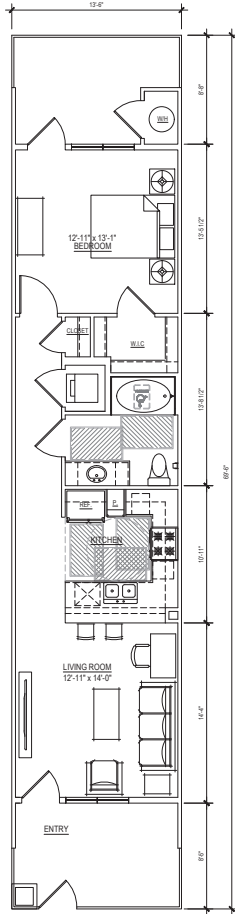


**UNIT A1**  
NET: 708 S.F.  
BALCONY: 230 S.F.  
SCALE: 1/4"=1'-0"

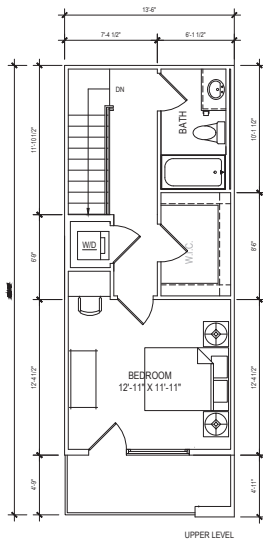


**UNIT A2**  
NET: 708 S.F.  
BALCONY: 127 S.F.  
SCALE: 1/4"=1'-0"

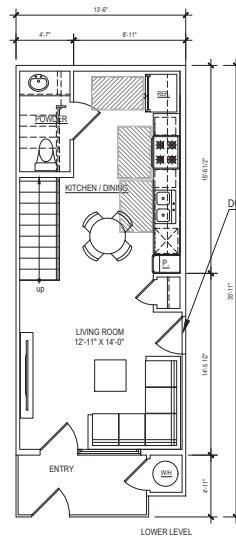

ALTERNATE PLAN WITH  
DOOR TO PRIVATE GARAGE  
(BUILDING TYPE D)

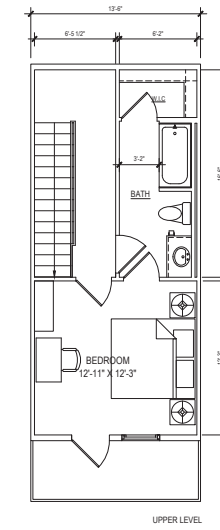


UPPER LEVEL

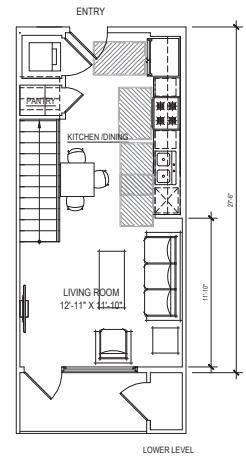


LOWER LEVEL

**UNIT A3 alt**  
NET: 690 S.F.  
PATIO: 131 S.F.  
SCALE: 1/4"=1'-0"

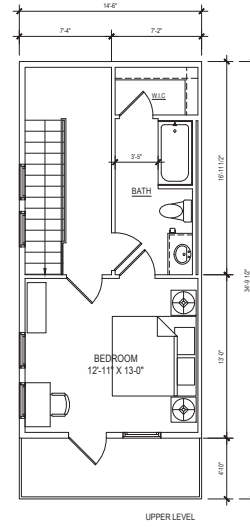


UPPER LEVEL

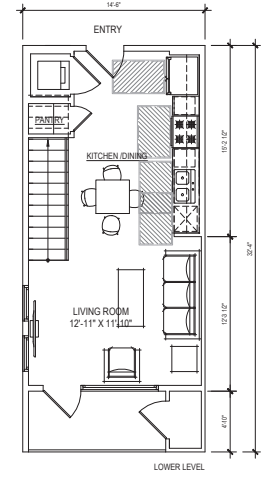


LOWER LEVEL

**UNIT A3**  
NET: 790 S.F.  
PATIO: 140 S.F.  
SCALE: 1/4"=1'-0"

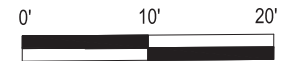


SCALE: 1/4"=1'-0" ON 30"X42" SHEET

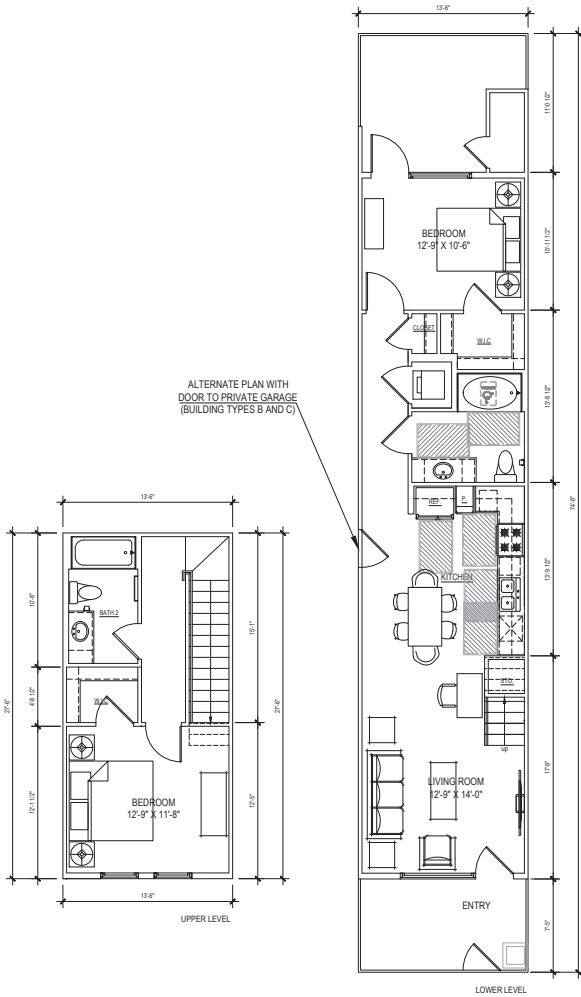


ALTERNATE PLAN WITH DOOR TO PRIVATE GARAGE (BUILDING TYPES B AND C)



**UNIT B1**  
NET: 1077 S.F.  
PATIOS: 220 S.F.  
SCALE: 1/4"=1'-0"

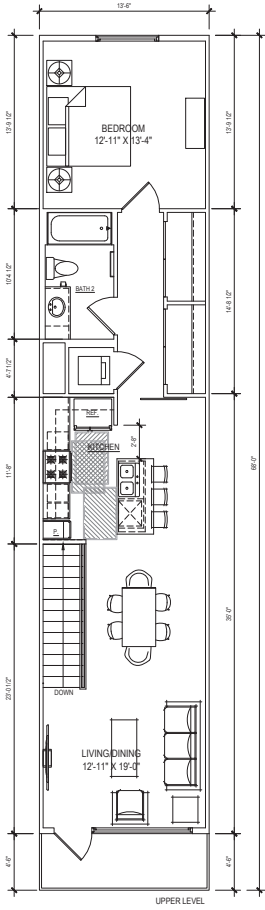

**UNIT B2**  
NET: 1251 S.F.  
PATIOS: 122 S.F.  
SCALE: 1/4"=1'-0"

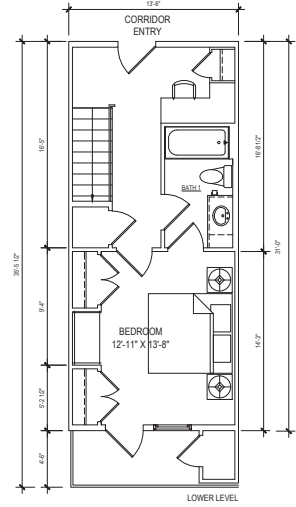



**UNIT B2-ALT1**  
NET: 1251 S.F.  
PATIOS: 122 S.F.  
SCALE: 1/4"=1'-0"

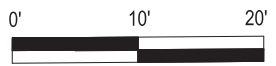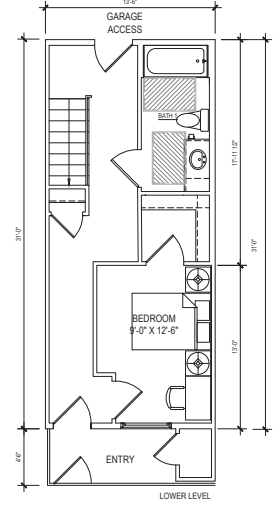

SCALE: 1/4"=1'-0" ON 30"X42" SHEET




CHARACTER ELEVATION -  
BLDG. TYPE A (FRONT)

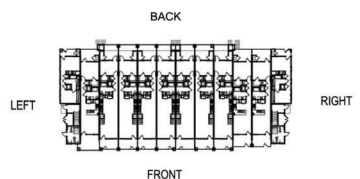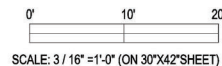

- MATERIAL & COLOR**
- |   |  |
|---|--|
| <ul style="list-style-type: none"> <li>1. HORIZONTAL SIDING</li> <li>2. BOARD AND BATTEN</li> <li>3. ROOF SHINGLE<br/>COLOR: PEWTER GRAY</li> <li>4. CORRUGATED METAL<br/>COLOR: GREY</li> <li>5. COMPOSITE WOOD RAILING</li> <li>6. PAINTED TRIM<br/>COLOR: SHERWIN WILLIAMS<br/>TRICORN BLACK SW6258</li> <li>7. PAINTED POST<br/>SHERWIN WILLIAMS<br/>TRICORN BLACK SW6258</li> <li>8. VINYL WINDOW</li> </ul> | <ul style="list-style-type: none"> <li>A. SHERWIN WILLIAMS<br/>WHITE SNOW SW9541</li> <li>B. SHERWIN WILLIAMS<br/>SUMMER WHITE SW7557</li> <li>C. SHERWIN WILLIAMS<br/>BEACH HOUSE SW7518</li> <li>D. SHERWIN WILLIAMS<br/>JUTE BROWN SW6096</li> <li>E. SHERWIN WILLIAMS<br/>PERLE NOIR SW9154</li> </ul> |
|---|--|





CHARACTER ELEVATION -  
BLDG. TYPE A (RIGHT)

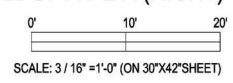



CHARACTER ELEVATION -  
BLDG. TYPE A (BACK)

SCALE: 3 / 16" = 1'-0" (ON 30"x42" SHEET)

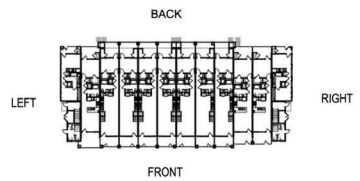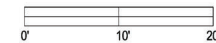


MATERIAL & COLOR

- |   |  |
|---|--|
| <ul style="list-style-type: none"> <li>1. HORIZONTAL SIDING</li> <li>2. BOARD AND BATTEN</li> <li>3. ROOF SHINGLE</li> <li>GAF TIMBERLINE</li> <li>COLOR: PEWTER GRAY</li> <li>4. CORRUGATED METAL</li> <li>COLOR: GREY</li> <li>5. COMPOSITE WOOD RAILING</li> <li>6. PAINTED TRIM</li> <li>COLOR: SHERWIN WILLIAMS TRICORN BLACK SW6258</li> <li>7. PAINTED POST</li> <li>SHERWIN WILLIAMS TRICORN BLACK SW6258</li> <li>8. VINYL WINDOW</li> </ul> | <ul style="list-style-type: none"> <li>A. SHERWIN WILLIAMS WHITE SNOW SW9541</li> <li>B. SHERWIN WILLIAMS SUMMER WHITE SW7557</li> <li>C. SHERWIN WILLIAMS BEACH HOUSE SW7518</li> <li>D. SHERWIN WILLIAMS JUTE BROWN SW6096</li> <li>E. SHERWIN WILLIAMS PERLE NOIR SW9154</li> </ul> |
|---|--|





CHARACTER ELEVATION -  
BLDG. TYPE A (LEFT)

SCALE: 3 / 16" = 1'-0" (ON 30"x42" SHEET)

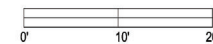



CHARACTER ELEVATION -  
BLDG. TYPE B (FRONT)

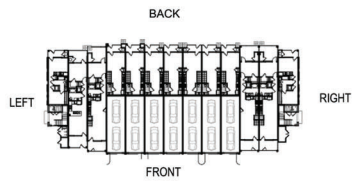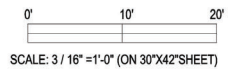


**MATERIAL & COLOR**

- |  |  |
|--|--|
| <ul style="list-style-type: none"> <li>1. HORIZONTAL SIDING</li> <li>2. BOARD AND BATTEN</li> <li>3. ROOF SHINGLE<br/>GAF TIMBERLINE</li> <li>4. CORRUGATED METAL<br/>COLOR: PEWTER GRAY</li> <li>5. COMPOSITE WOOD RAILING</li> <li>6. PAINTED TRIM<br/>COLOR: SHERWIN WILLIAMS<br/>TRICORN BLACK SW6258</li> <li>7. PAINTED POST<br/>SHERWIN WILLIAMS<br/>TRICORN BLACK SW6258</li> <li>8. VINYL WINDOW</li> </ul> | <ul style="list-style-type: none"> <li>A. SHERWIN WILLIAMS<br/>WHITE SNOW SW9541</li> <li>B. SHERWIN WILLIAMS<br/>SUMMER WHITE SW7557</li> <li>C. SHERWIN WILLIAMS<br/>BEACH HOUSE SW7518</li> <li>D. SHERWIN WILLIAMS<br/>JUTE BROWN SW6096</li> <li>E. SHERWIN WILLIAMS<br/>PERLE NOIR SW9154</li> </ul> |
|--|--|





CHARACTER ELEVATION -  
BLDG. TYPE B (RIGHT)

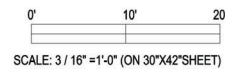



CHARACTER ELEVATION -  
BLDG. TYPE B (BACK)

SCALE: 3 / 16" = 1'-0" (ON 30"x42" SHEET)

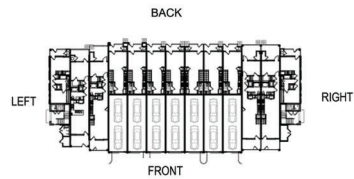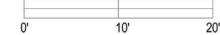


MATERIAL & COLOR

- |  |  |
|--|--|
| <ul style="list-style-type: none"> <li>1. HORIZONTAL SIDING</li> <li>2. BOARD AND BATTEN</li> <li>3. ROOF SHINGLE<br/>GAF TIMBERLINE</li> <li>4. CORRUGATED METAL<br/>COLOR: PEWTER GRAY</li> <li>5. COMPOSITE WOOD RAILING</li> <li>6. PAINTED TRIM<br/>COLOR: SHERWIN WILLIAMS<br/>TRICORN BLACK SW6258</li> <li>7. PAINTED POST<br/>SHERWIN WILLIAMS<br/>TRICORN BLACK SW6258</li> <li>8. VINYL WINDOW</li> </ul> | <ul style="list-style-type: none"> <li>A. SHERWIN WILLIAMS<br/>WHITE SNOW SW9541</li> <li>B. SHERWIN WILLIAMS<br/>SUMMER WHITE SW7557</li> <li>C. SHERWIN WILLIAMS<br/>BEACH HOUSE SW7518</li> <li>D. SHERWIN WILLIAMS<br/>JUTE BROWN SW6096</li> <li>E. SHERWIN WILLIAMS<br/>PERLE NOIR SW9154</li> </ul> |
|--|--|



CHARACTER ELEVATION -  
BLDG. TYPE B (LEFT)

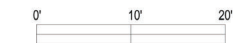


SCALE: 3 / 16" = 1'-0" (ON 30"x42" SHEET)



CHARACTER ELEVATION -  
BLDG. TYPE C (FRONT)

0' 10' 20'  
SCALE: 3 / 16" = 1'-0" (ON 30"x42" SHEET)

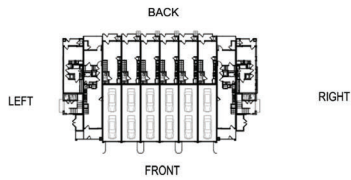

CHARACTER ELEVATION -  
BLDG. TYPE C (RIGHT)

0' 10' 20'  
SCALE: 3 / 16" = 1'-0" (ON 30"x42" SHEET)

**MATERIAL & COLOR**

- 1. HORIZONTAL SIDING
- 2. BOARD AND BATTEN
- 3. ROOF SHINGLE  
GAF TIMBERLINE  
COLOR: PEWTER GRAY
- 4. CORRUGATED METAL  
COLOR: GREY
- 5. COMPOSITE WOOD RAILING
- 6. PAINTED TRIM  
COLOR: SHERWIN WILLIAMS  
TRICORN BLACK SW6258
- 7. PAINTED POST  
SHERWIN WILLIAMS  
TRICORN BLACK SW6258
- 8. VINYL WINDOW

- A. SHERWIN WILLIAMS  
WHITE SNOW SW9541
- B. SHERWIN WILLIAMS  
SUMMER WHITE SW7557
- C. SHERWIN WILLIAMS  
BEACH HOUSE SW7518
- D. SHERWIN WILLIAMS  
JUTE BROWN SW6096
- E. SHERWIN WILLIAMS  
PERLE NOIR SW9154