


U:\ENGINEERING\STREET\LOCAL ROAD SAFETY PLAN\DRAWING\PLAN\CAD FILES\LINCOLN AVE SECTION

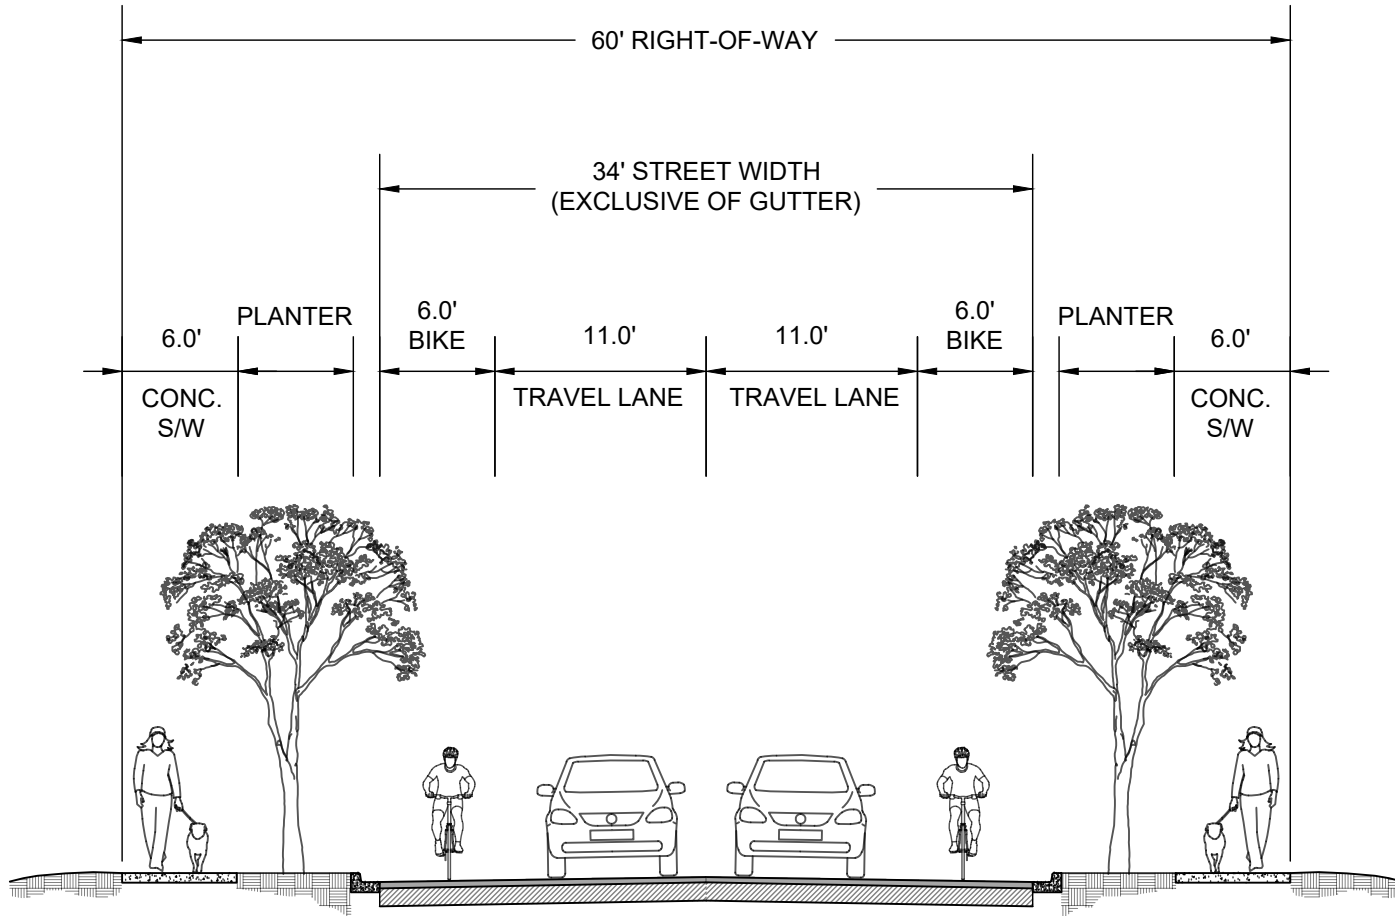

**NOTES:**

(1) VERTICAL CURB AND GUTTER TO BE INSTALLED PER CITY OF PORT ORCHARD STANDARD PLAN 300



# BETHEL CORRIDOR ROUNDABOUT

## LINCOLN AVE STREET SECTION

DRAWN BY	IDS
DATE	3/4/2020
SCALE	1"=10'
DRAWING NUMBER	3 OF 4