


U:\ENGINEERING\STREET\LOCAL ROAD SAFETY PLAN\DRAWING\PLAN\CAD FILES\LUNBERG RD SECTION

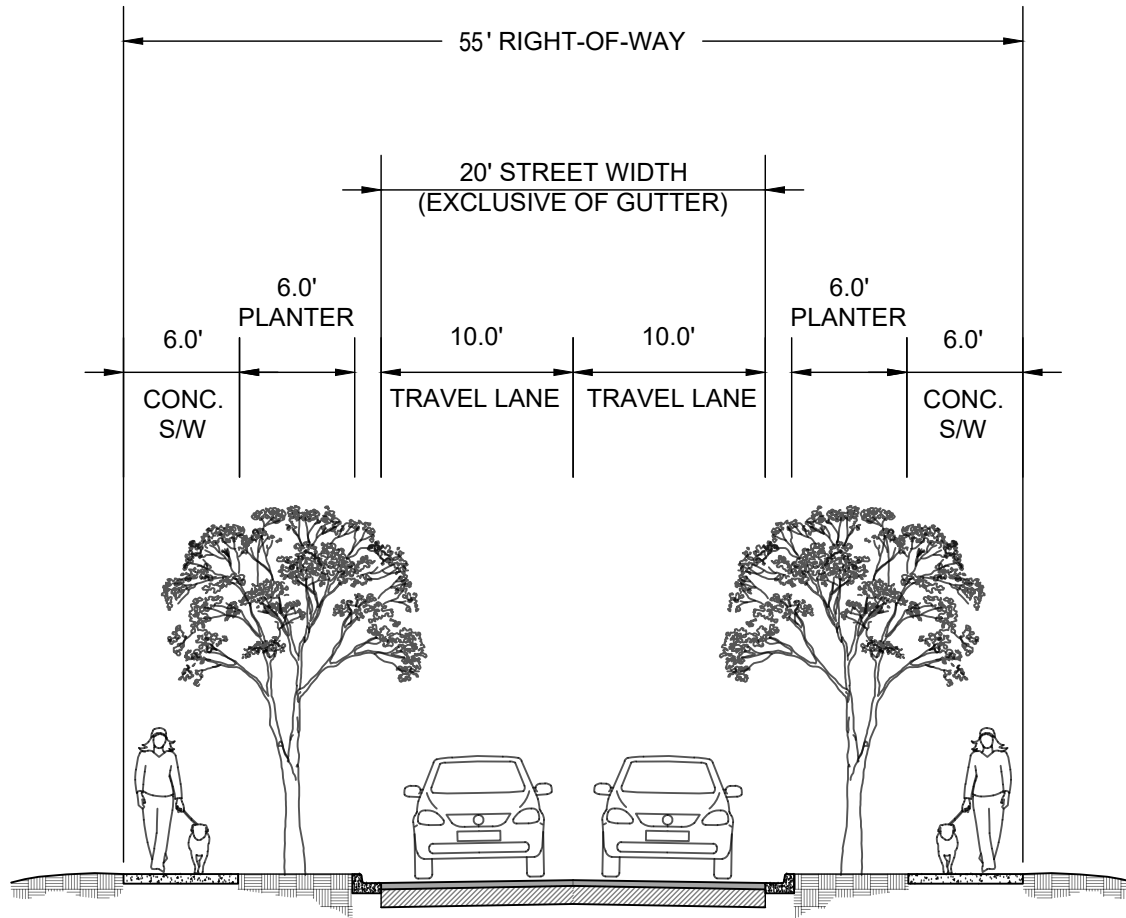

**NOTES:**

(1) VERTICAL CURB AND GUTTER TO BE INSTALLED PER CITY OF PORT ORCHARD STANDARD PLAN 300



# BETHEL CORRIDOR ROUNDABOUT

LUNBERG RD STREET SECTION

DRAWN BY	IDS
DATE	3/4/2020
SCALE	1"=10'
DRAWING NUMBER	4 OF 4