



NOTE: STREET LIGHTING WILL BE PROVIDED AT INTERSECTIONS AND WILL BE DESIGNED TO MEET MINIMUM AVG. MAINTAINED HORIZONTAL LIGHT LEVELS AND MAXIMUM UNIFORMITY RATIOS. THESE LIGHT LEVELS WILL BE SUFFICIENT TO ACCOMMODATE ALL ROADWAY USERS.

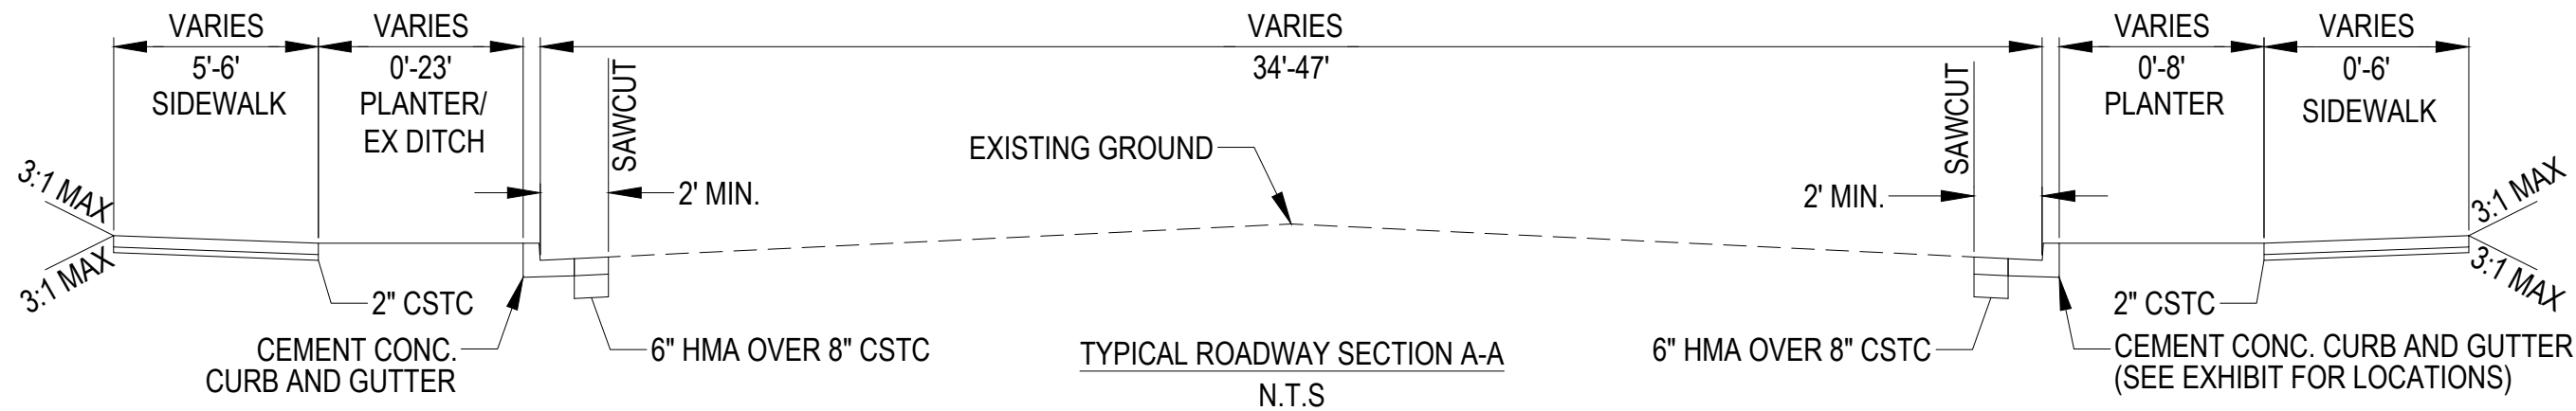

SIDNEY ROAD NON-MOTORIZED IMPROVEMENTS  
CONCEPTUAL LAYOUT

Drawn By:	Christian Williams, PE
Date:	10/26/2022
Scale:	1"=40'

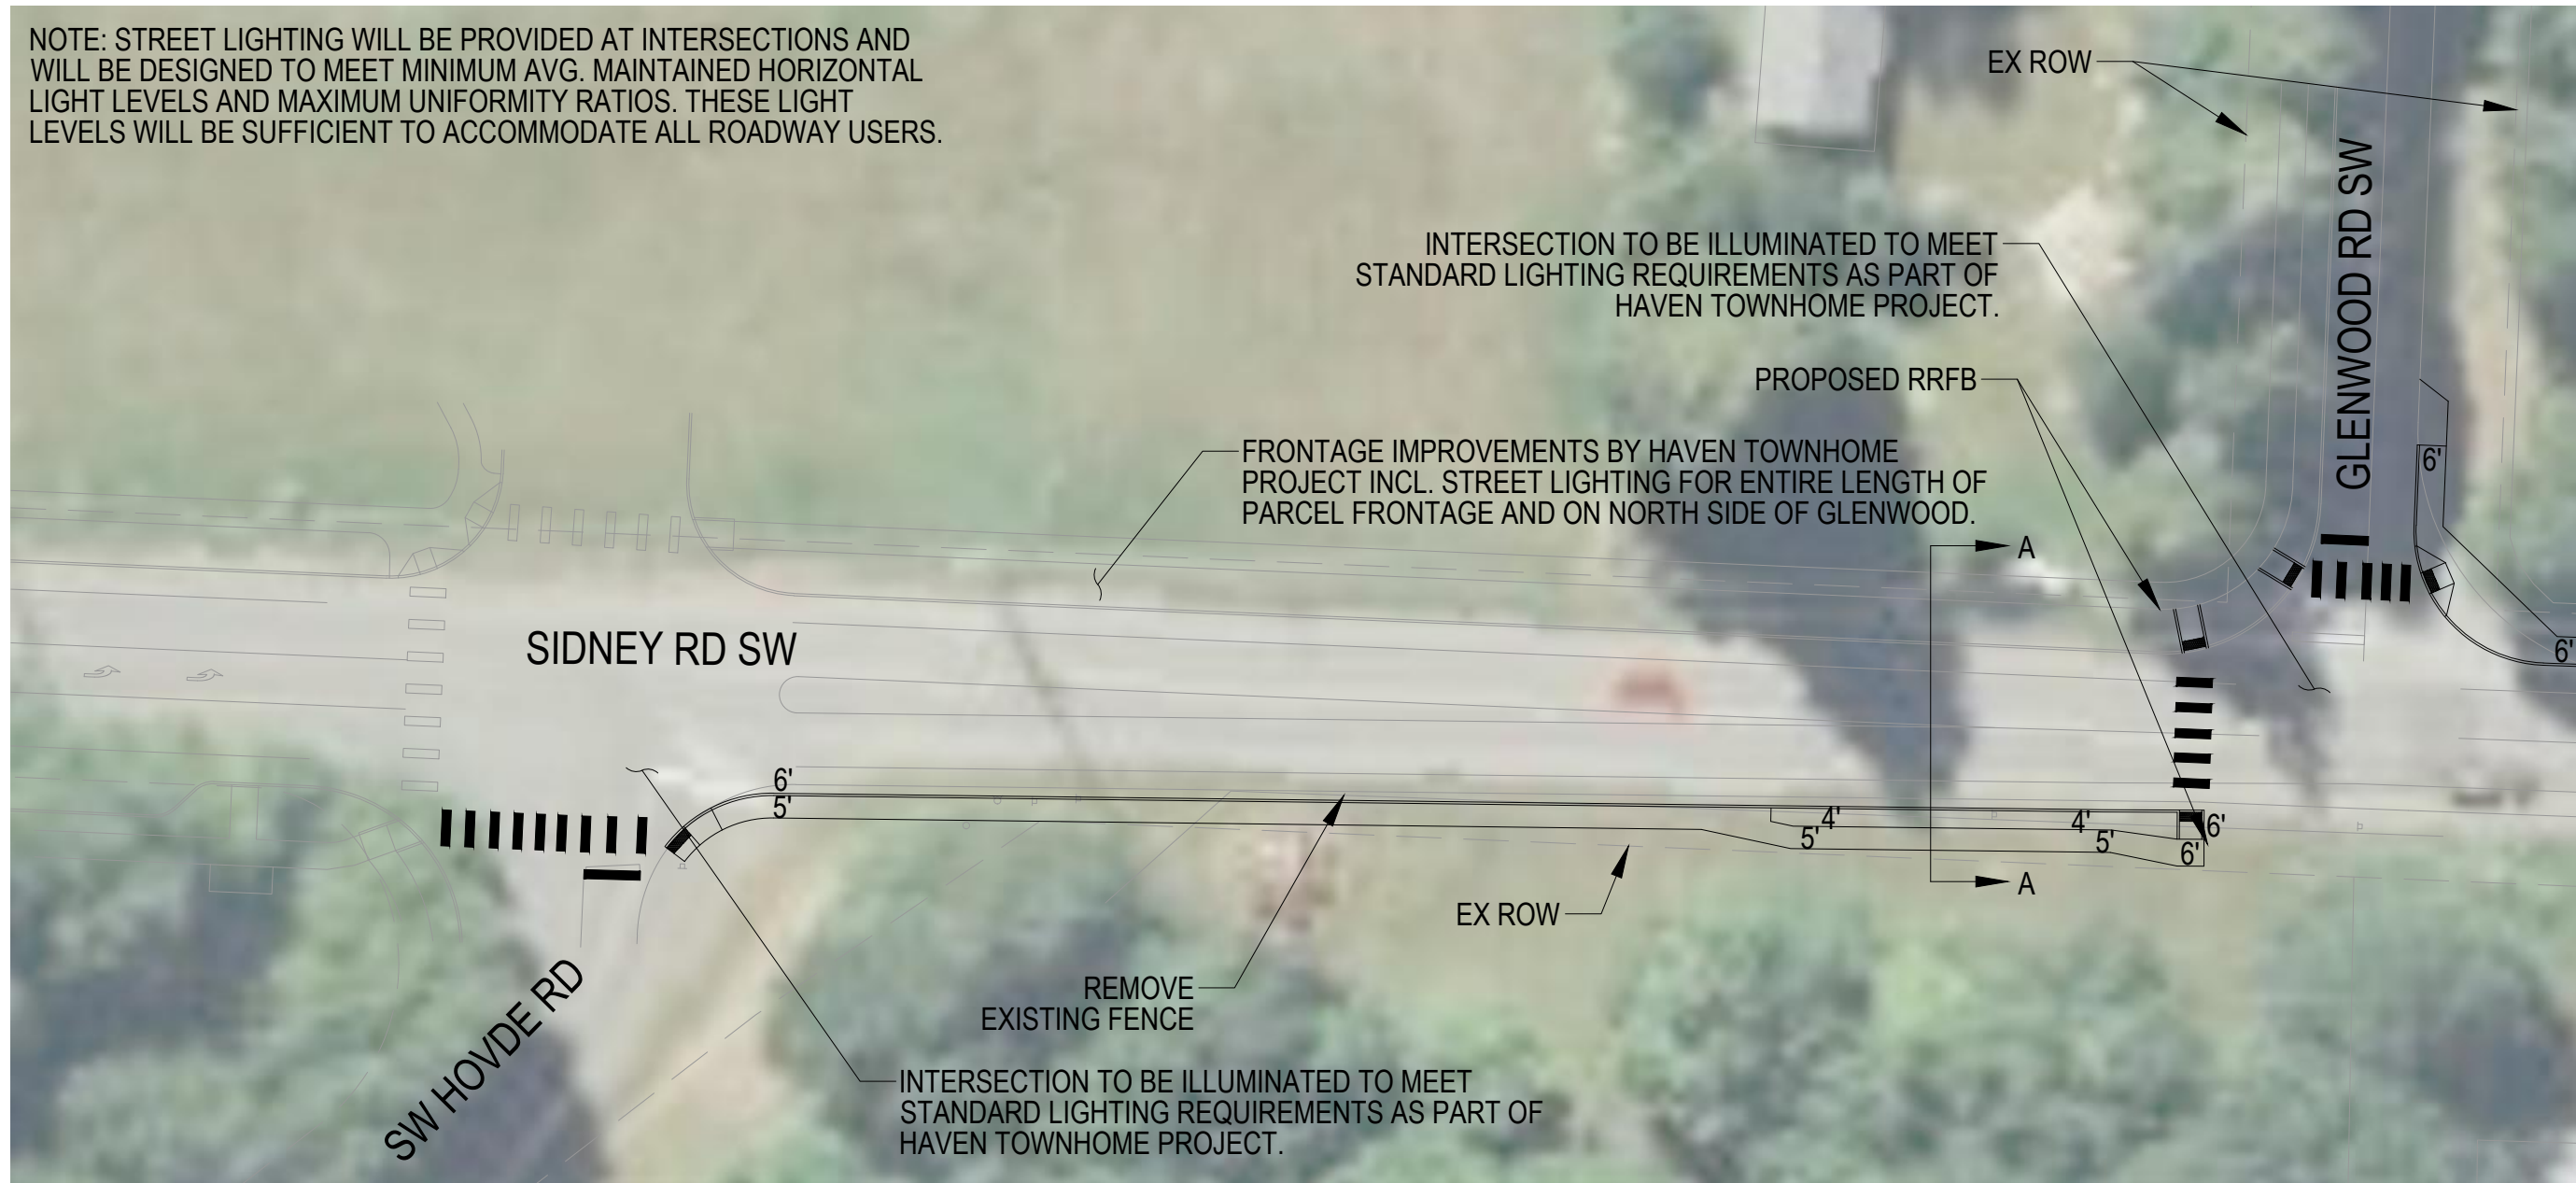

SIDNEY ROAD NON-MOTORIZED IMPROVEMENTS  
CONCEPTUAL LAYOUT

Drawn By:	Christian Williams, PE
Date:	10/26/2022
Scale:	1"=40'

NOTE: STREET LIGHTING WILL BE PROVIDED AT INTERSECTIONS AND WILL BE DESIGNED TO MEET MINIMUM AVG. MAINTAINED HORIZONTAL LIGHT LEVELS AND MAXIMUM UNIFORMITY RATIOS. THESE LIGHT LEVELS WILL BE SUFFICIENT TO ACCOMMODATE ALL ROADWAY USERS.



SIDNEY ROAD NON-MOTORIZED IMPROVEMENTS  
CONCEPTUAL LAYOUT

Drawn By:	Christian Williams, PE
Date:	10/26/2022
Scale:	1"=40'



SIDNEY ROAD NON-MOTORIZED IMPROVEMENTS  
CONCEPTUAL LAYOUT

Drawn By:	Christian Williams, PE
Date:	10/26/2022
Scale:	1"=40'

NOTE: STREET LIGHTING WILL BE PROVIDED AT INTERSECTIONS AND WILL BE DESIGNED TO MEET MINIMUM AVG. MAINTAINED HORIZONTAL LIGHT LEVELS AND MAXIMUM UNIFORMITY RATIOS. THESE LIGHT LEVELS WILL BE SUFFICIENT TO ACCOMMODATE ALL ROADWAY USERS.



SIDNEY ROAD NON-MOTORIZED IMPROVEMENTS  
CONCEPTUAL LAYOUT

Drawn By:	Christian Williams, PE
Date:	10/26/2022
Scale:	1"=40'



SIDNEY ROAD NON-MOTORIZED IMPROVEMENTS  
CONCEPTUAL LAYOUT

Drawn By:	Christian Williams, PE
Date:	10/26/2022
Scale:	1"=40'