


BRIDGE ALIGNMENT 1 - WIDENING ON BOTH SIDES




BRIDGE ALIGNMENT 2 - WIDENING ON WEST SIDE ONLY

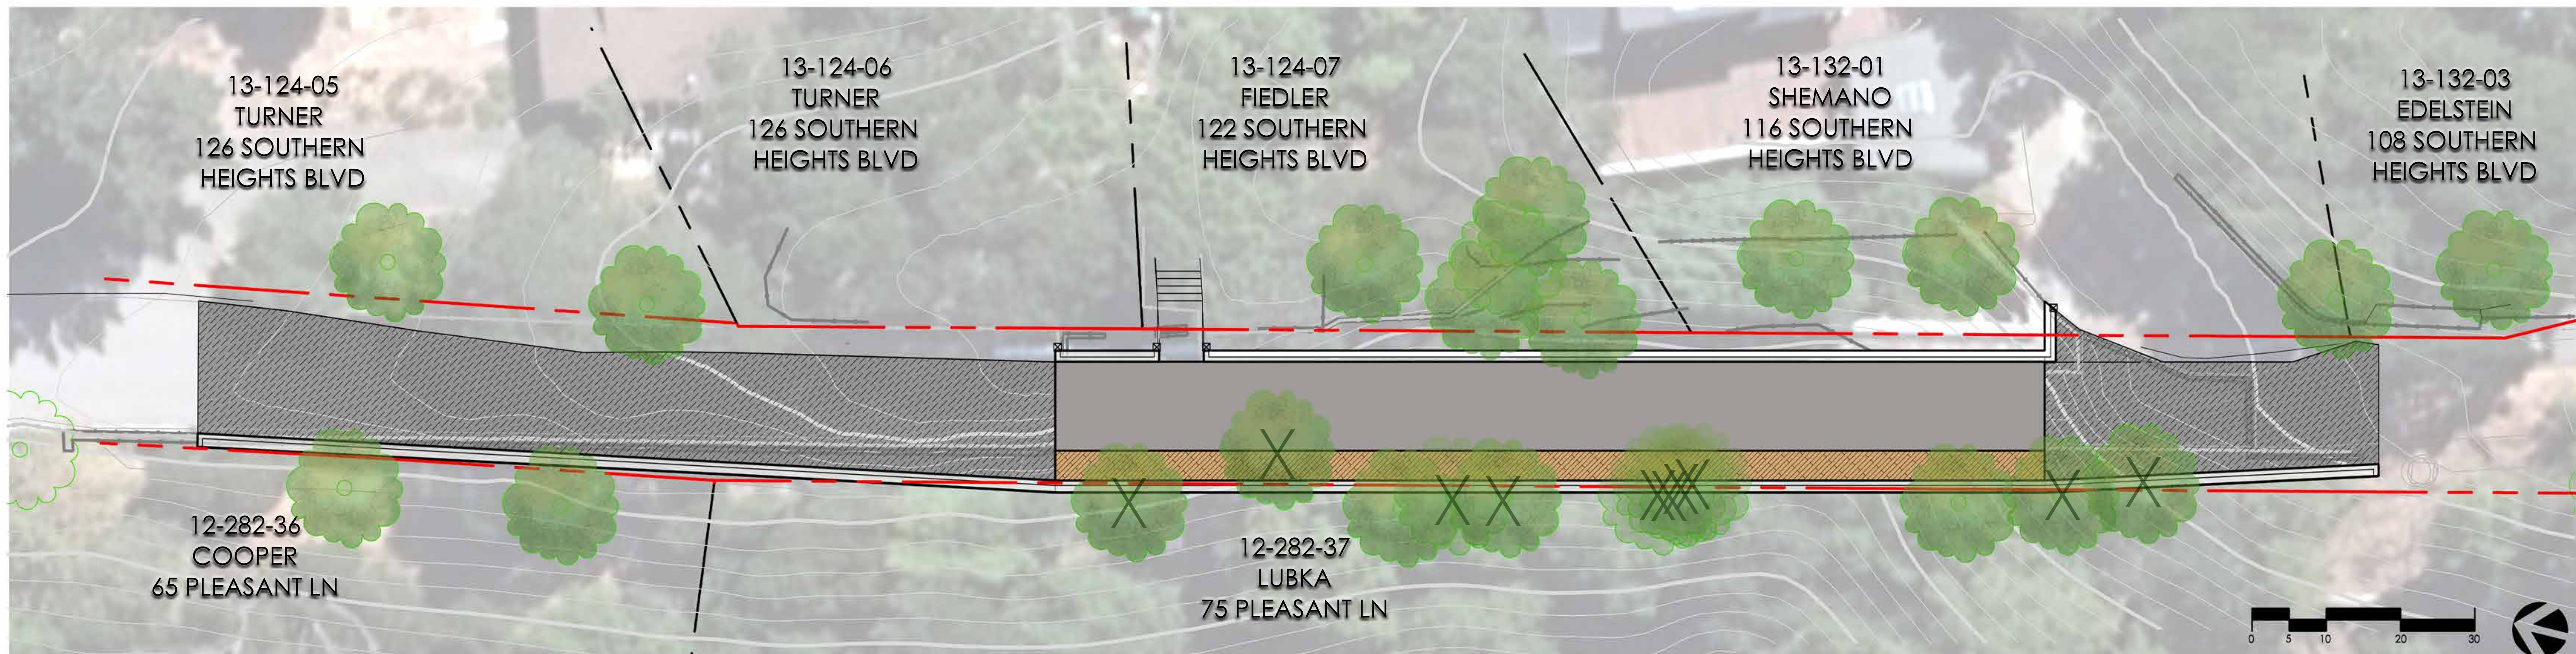

NORTH END PERSPECTIVE




ALTERNATIVE RAILING

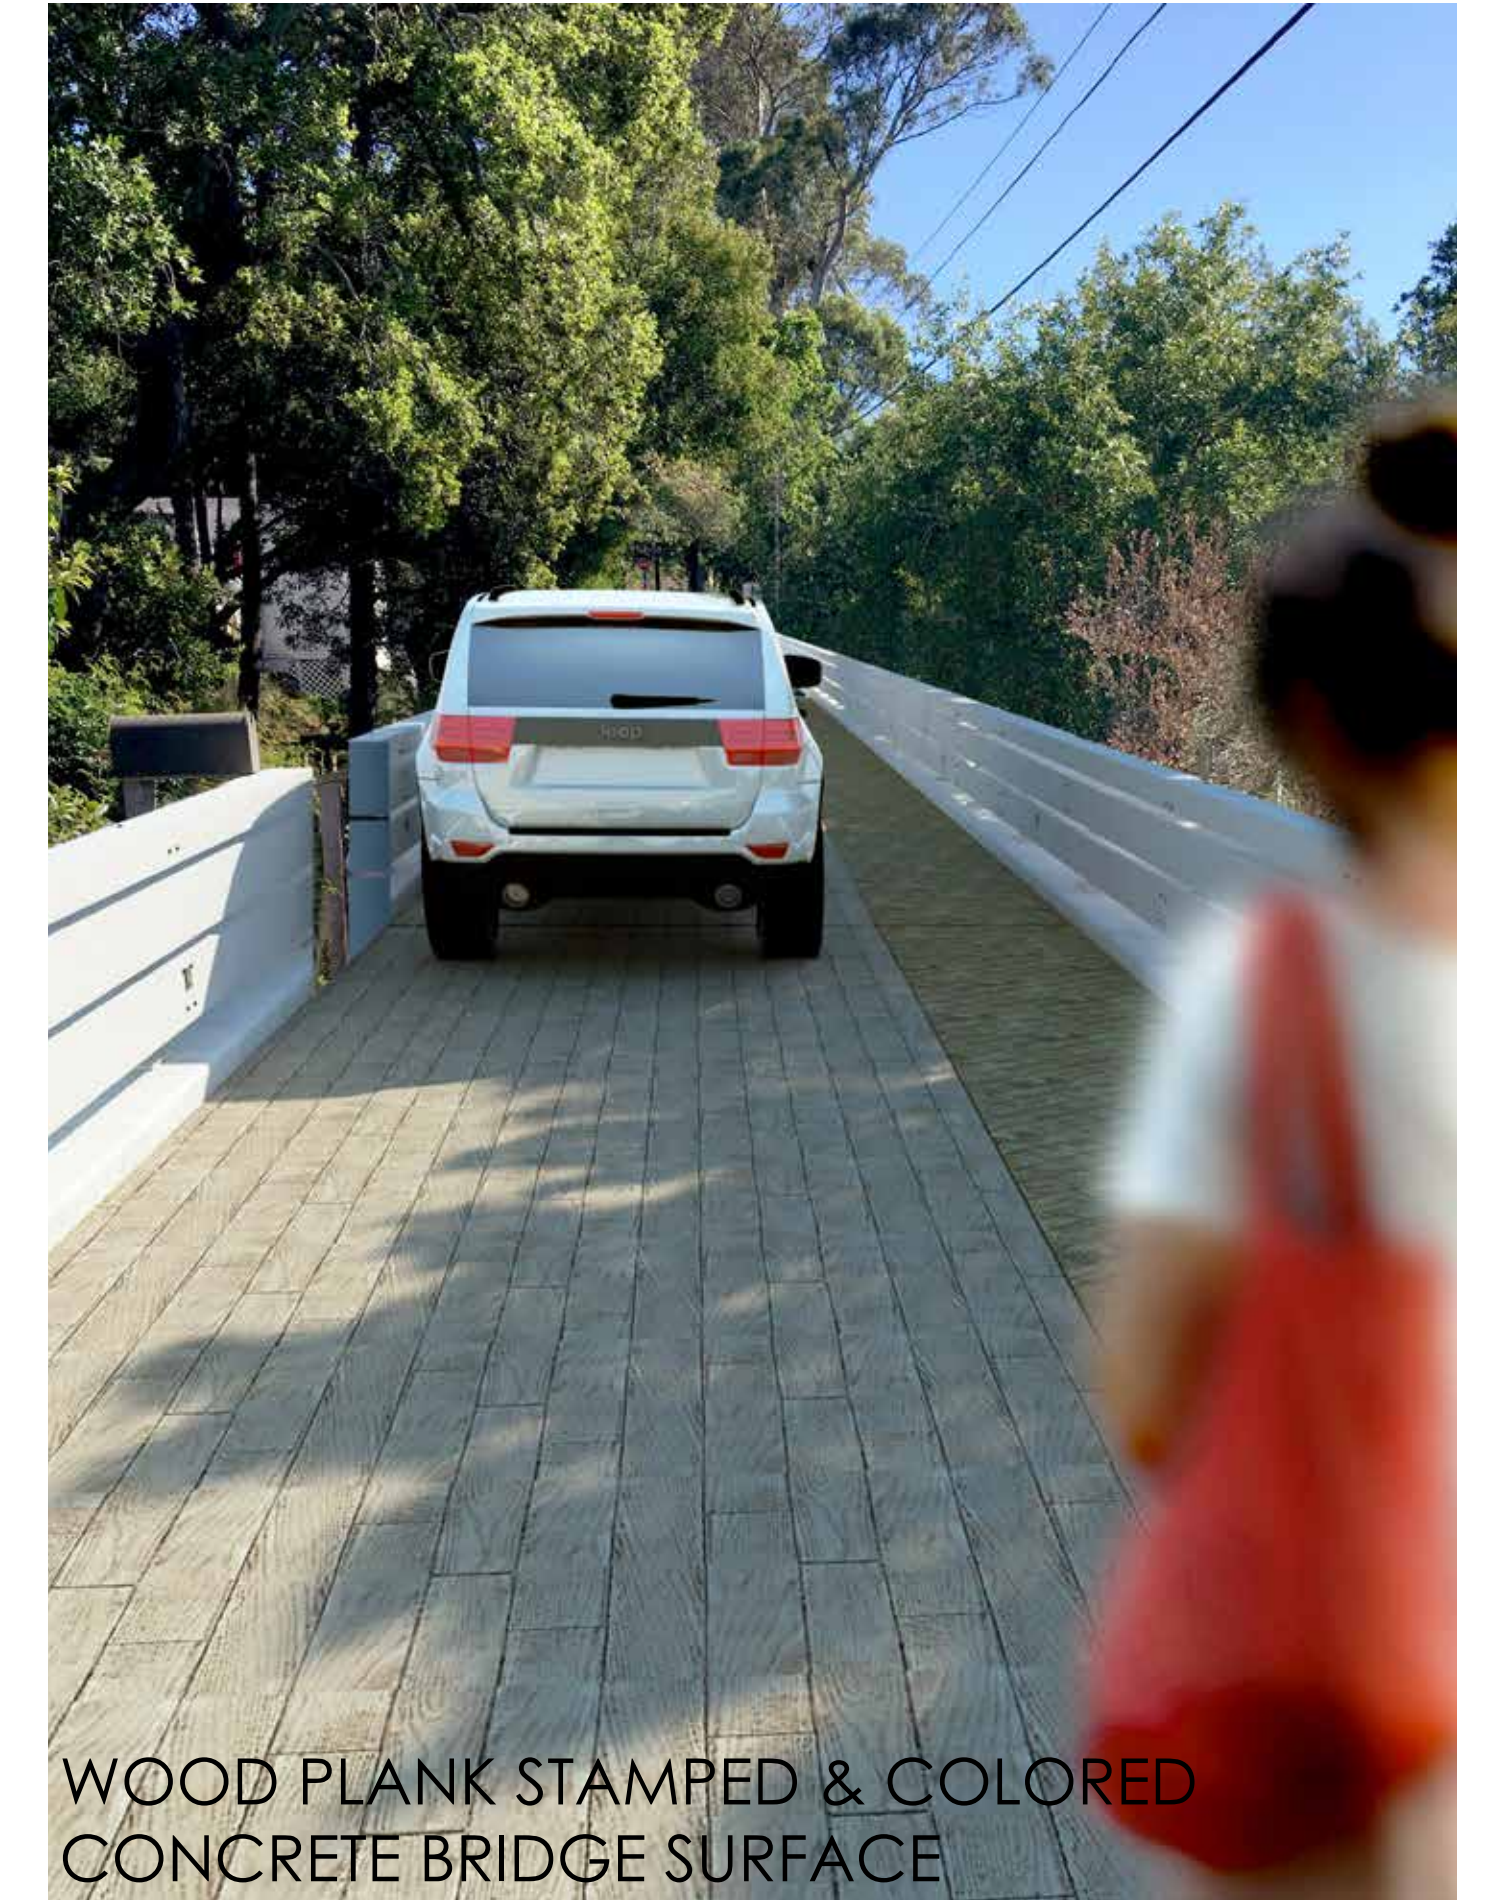

WOOD PLANK STAMPED & COLORED  
CONCRETE BRIDGE SURFACE




SOUTH END PERSPECTIVE

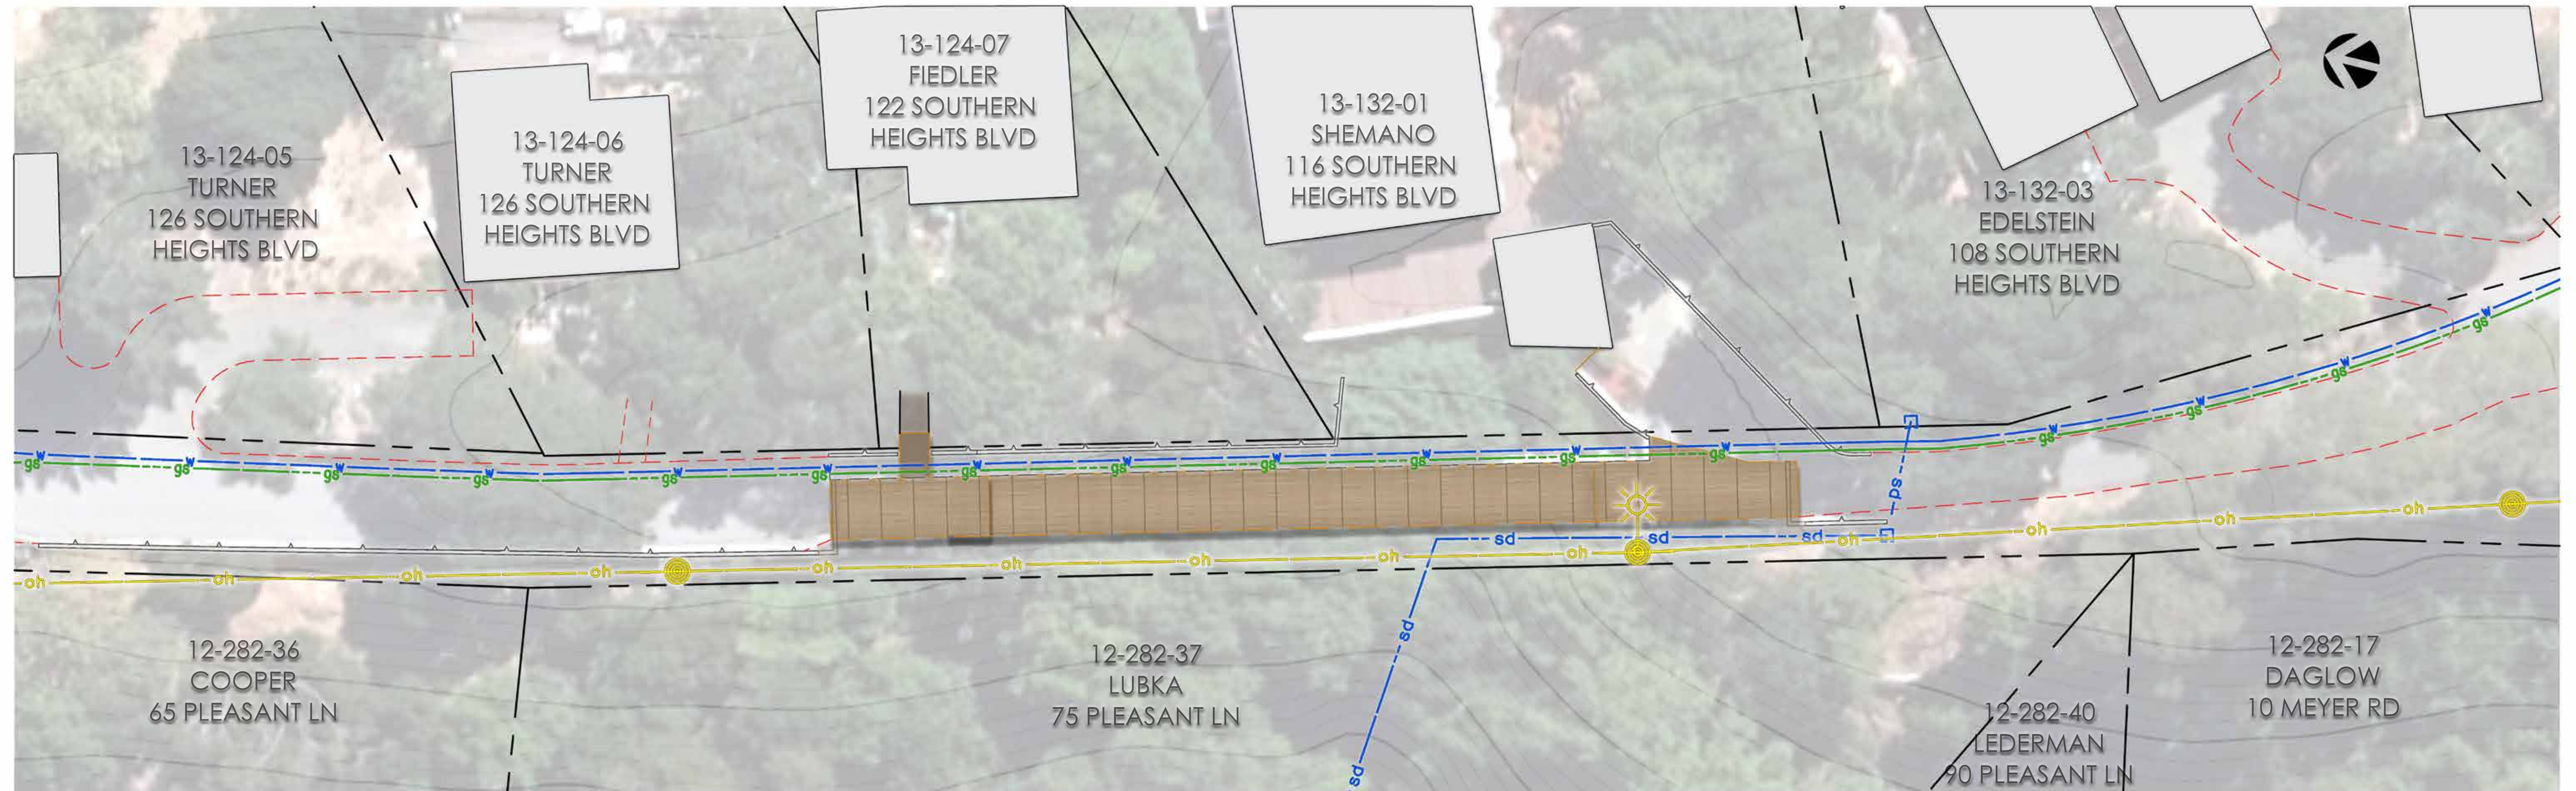

EXISTING CONDITIONS




EXISTING NORTH END

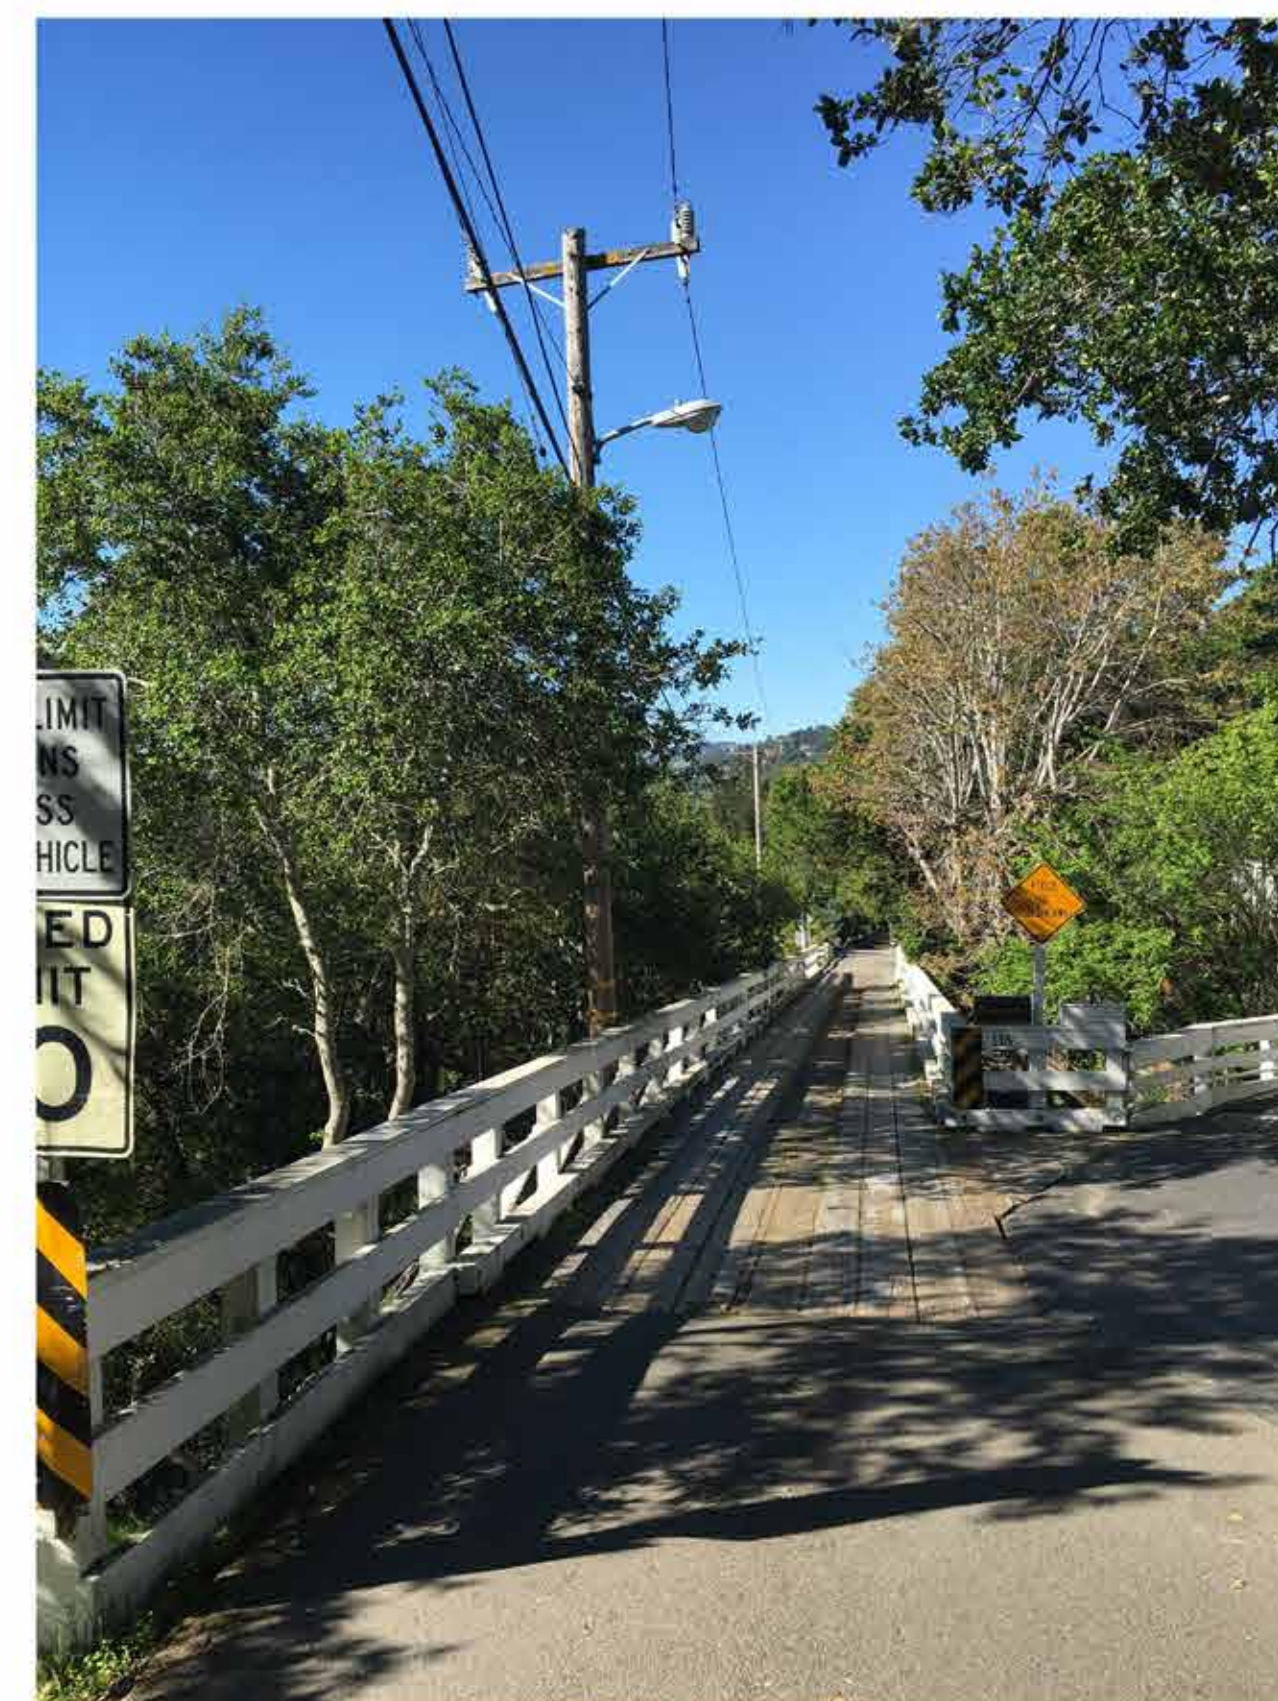

EXISTING SOUTH END



EXISTING BRIDGE SURFACE

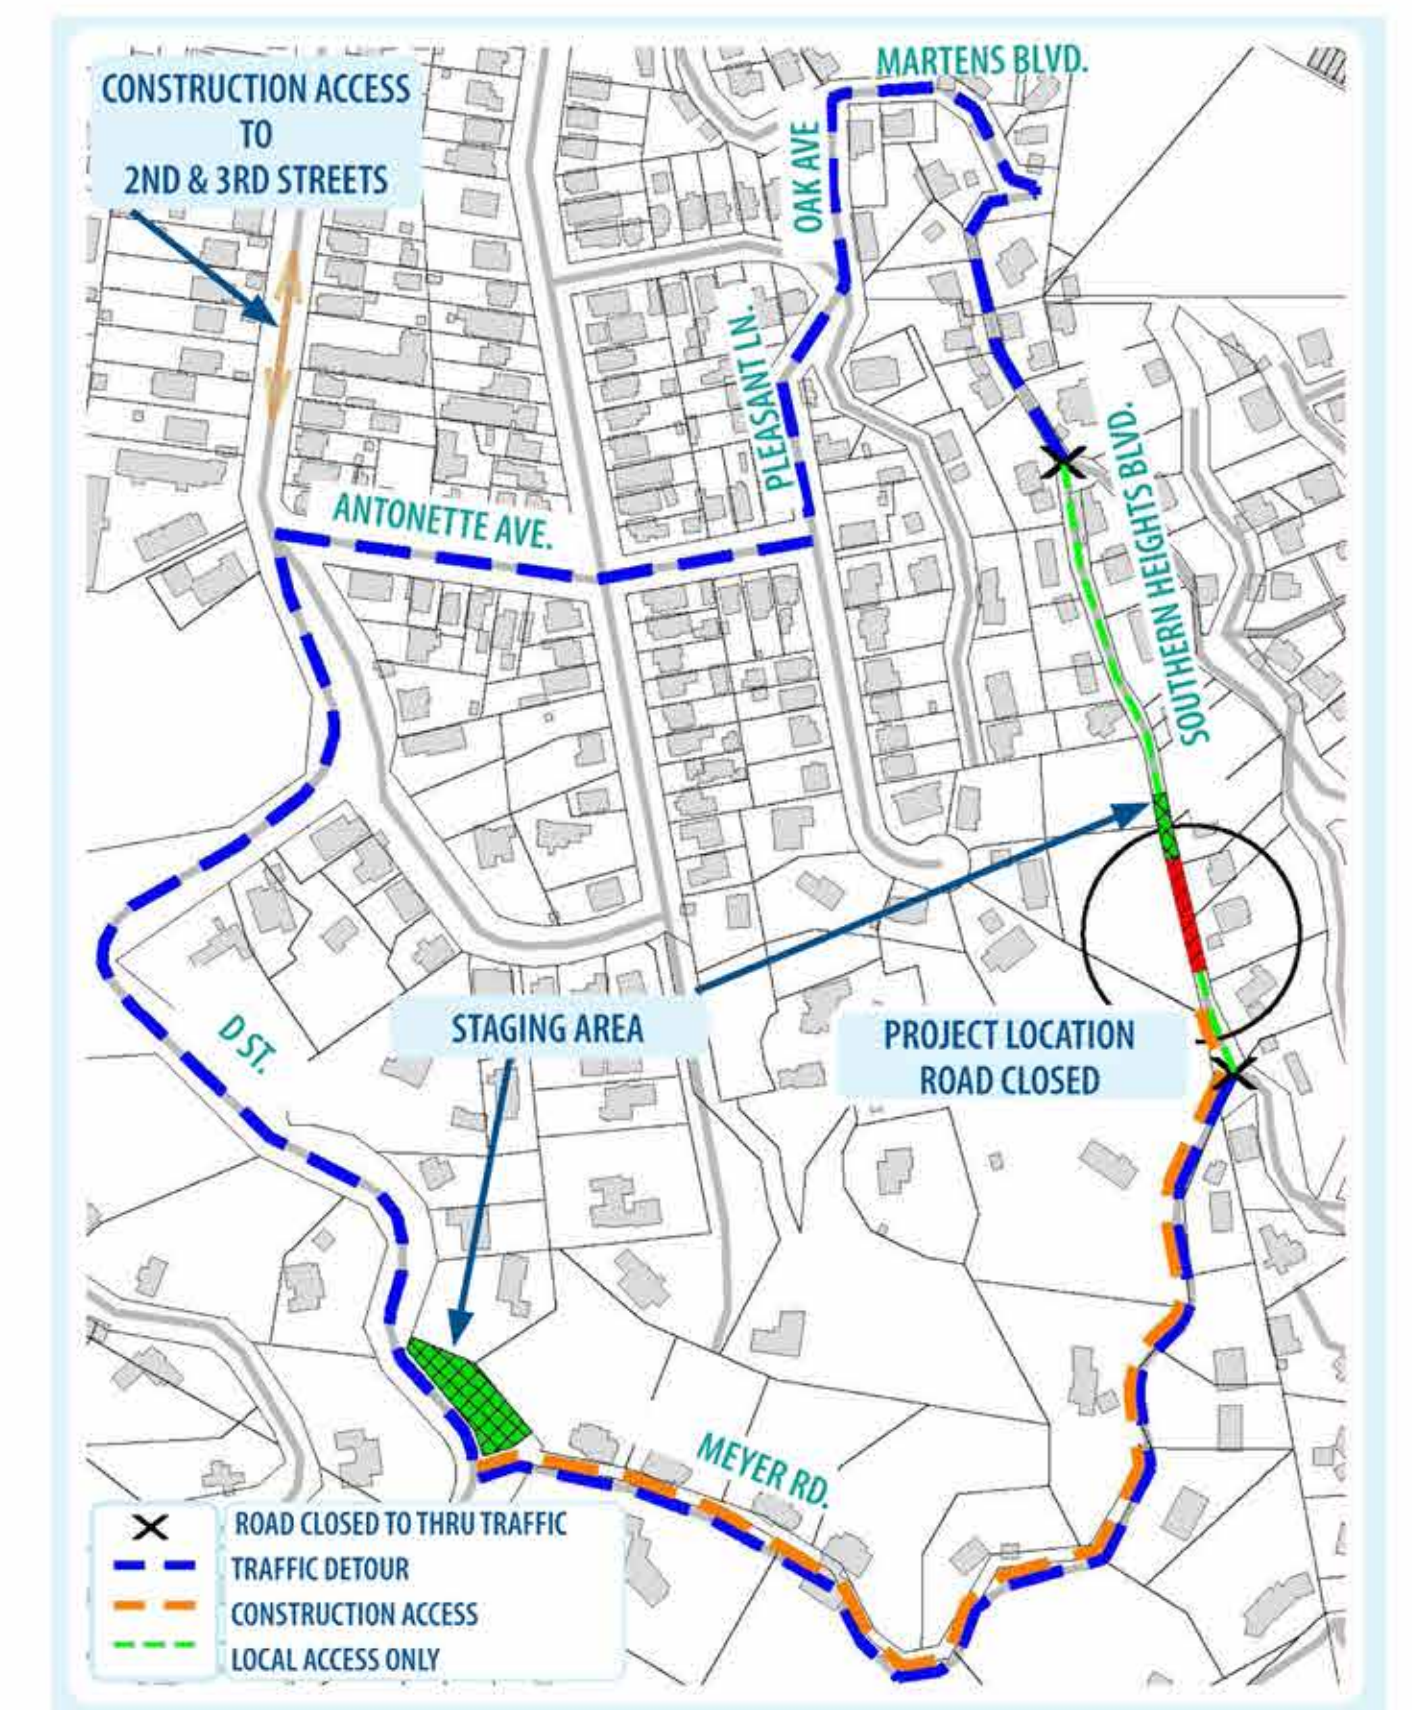

DETOUR ROUTE