

Exhibit: 4/28/21

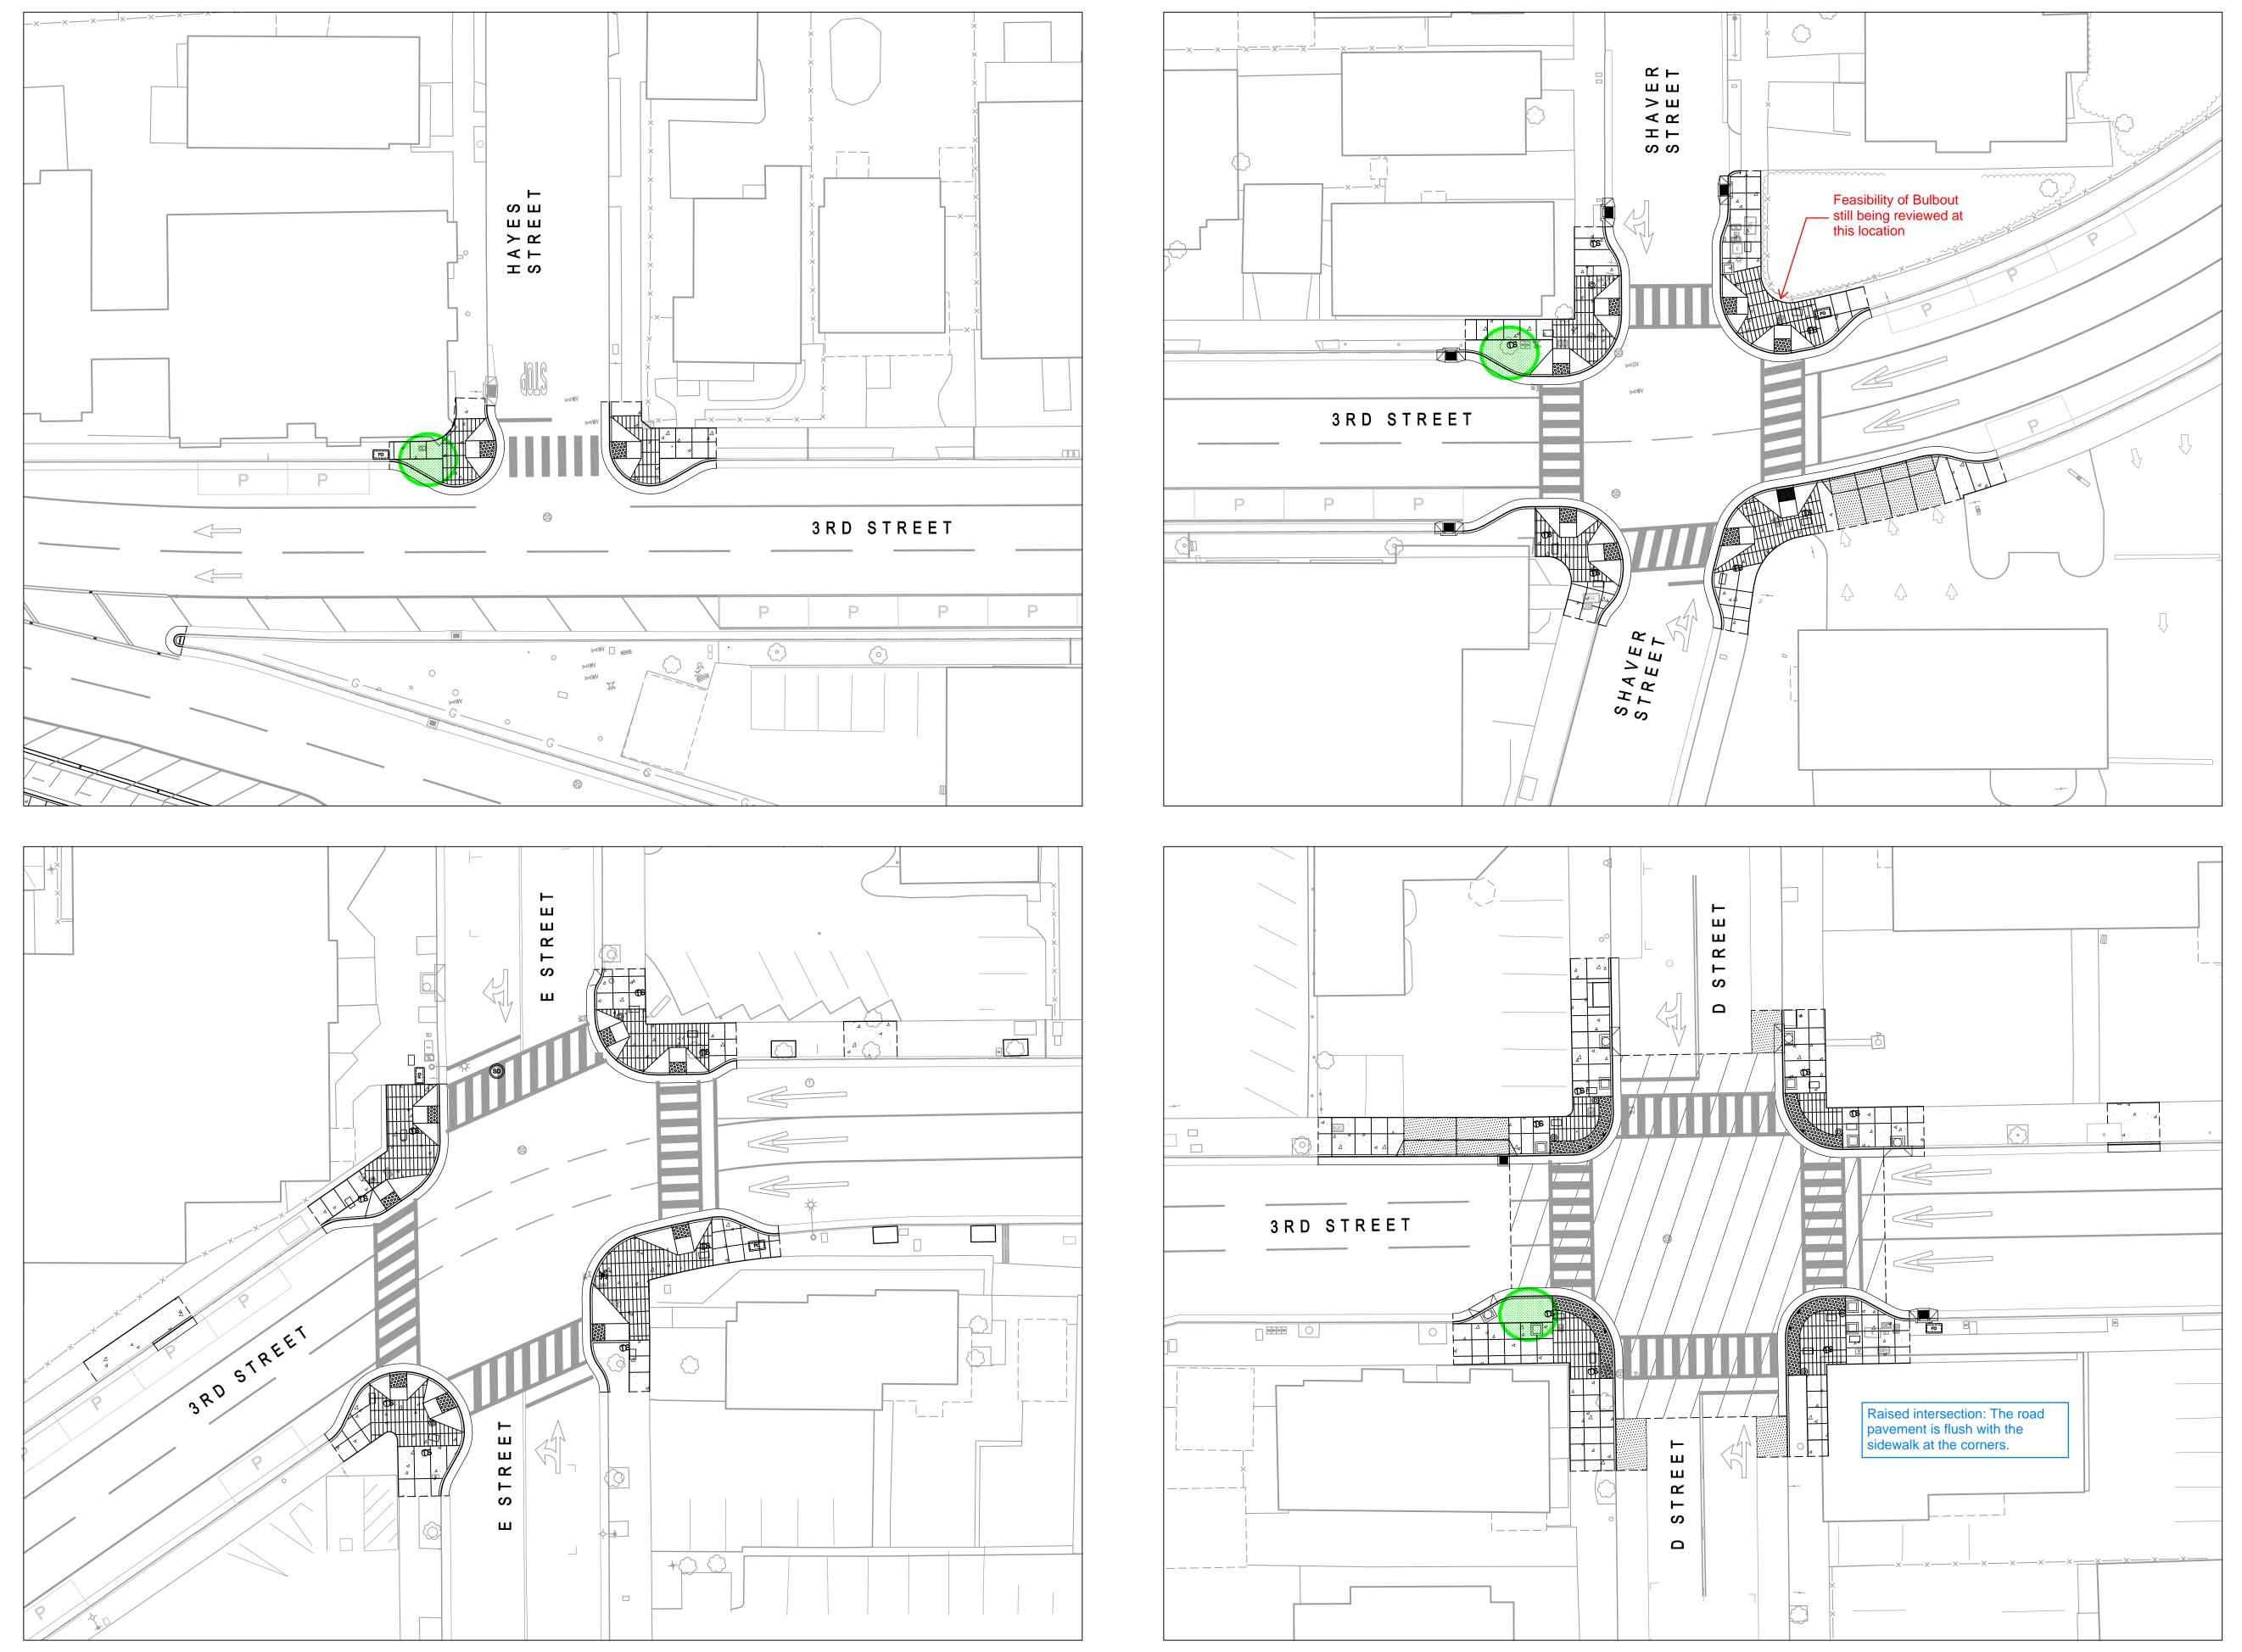

DRAFT Intersection Layouts. NOT For Construction

Exhibit: 4/28/21

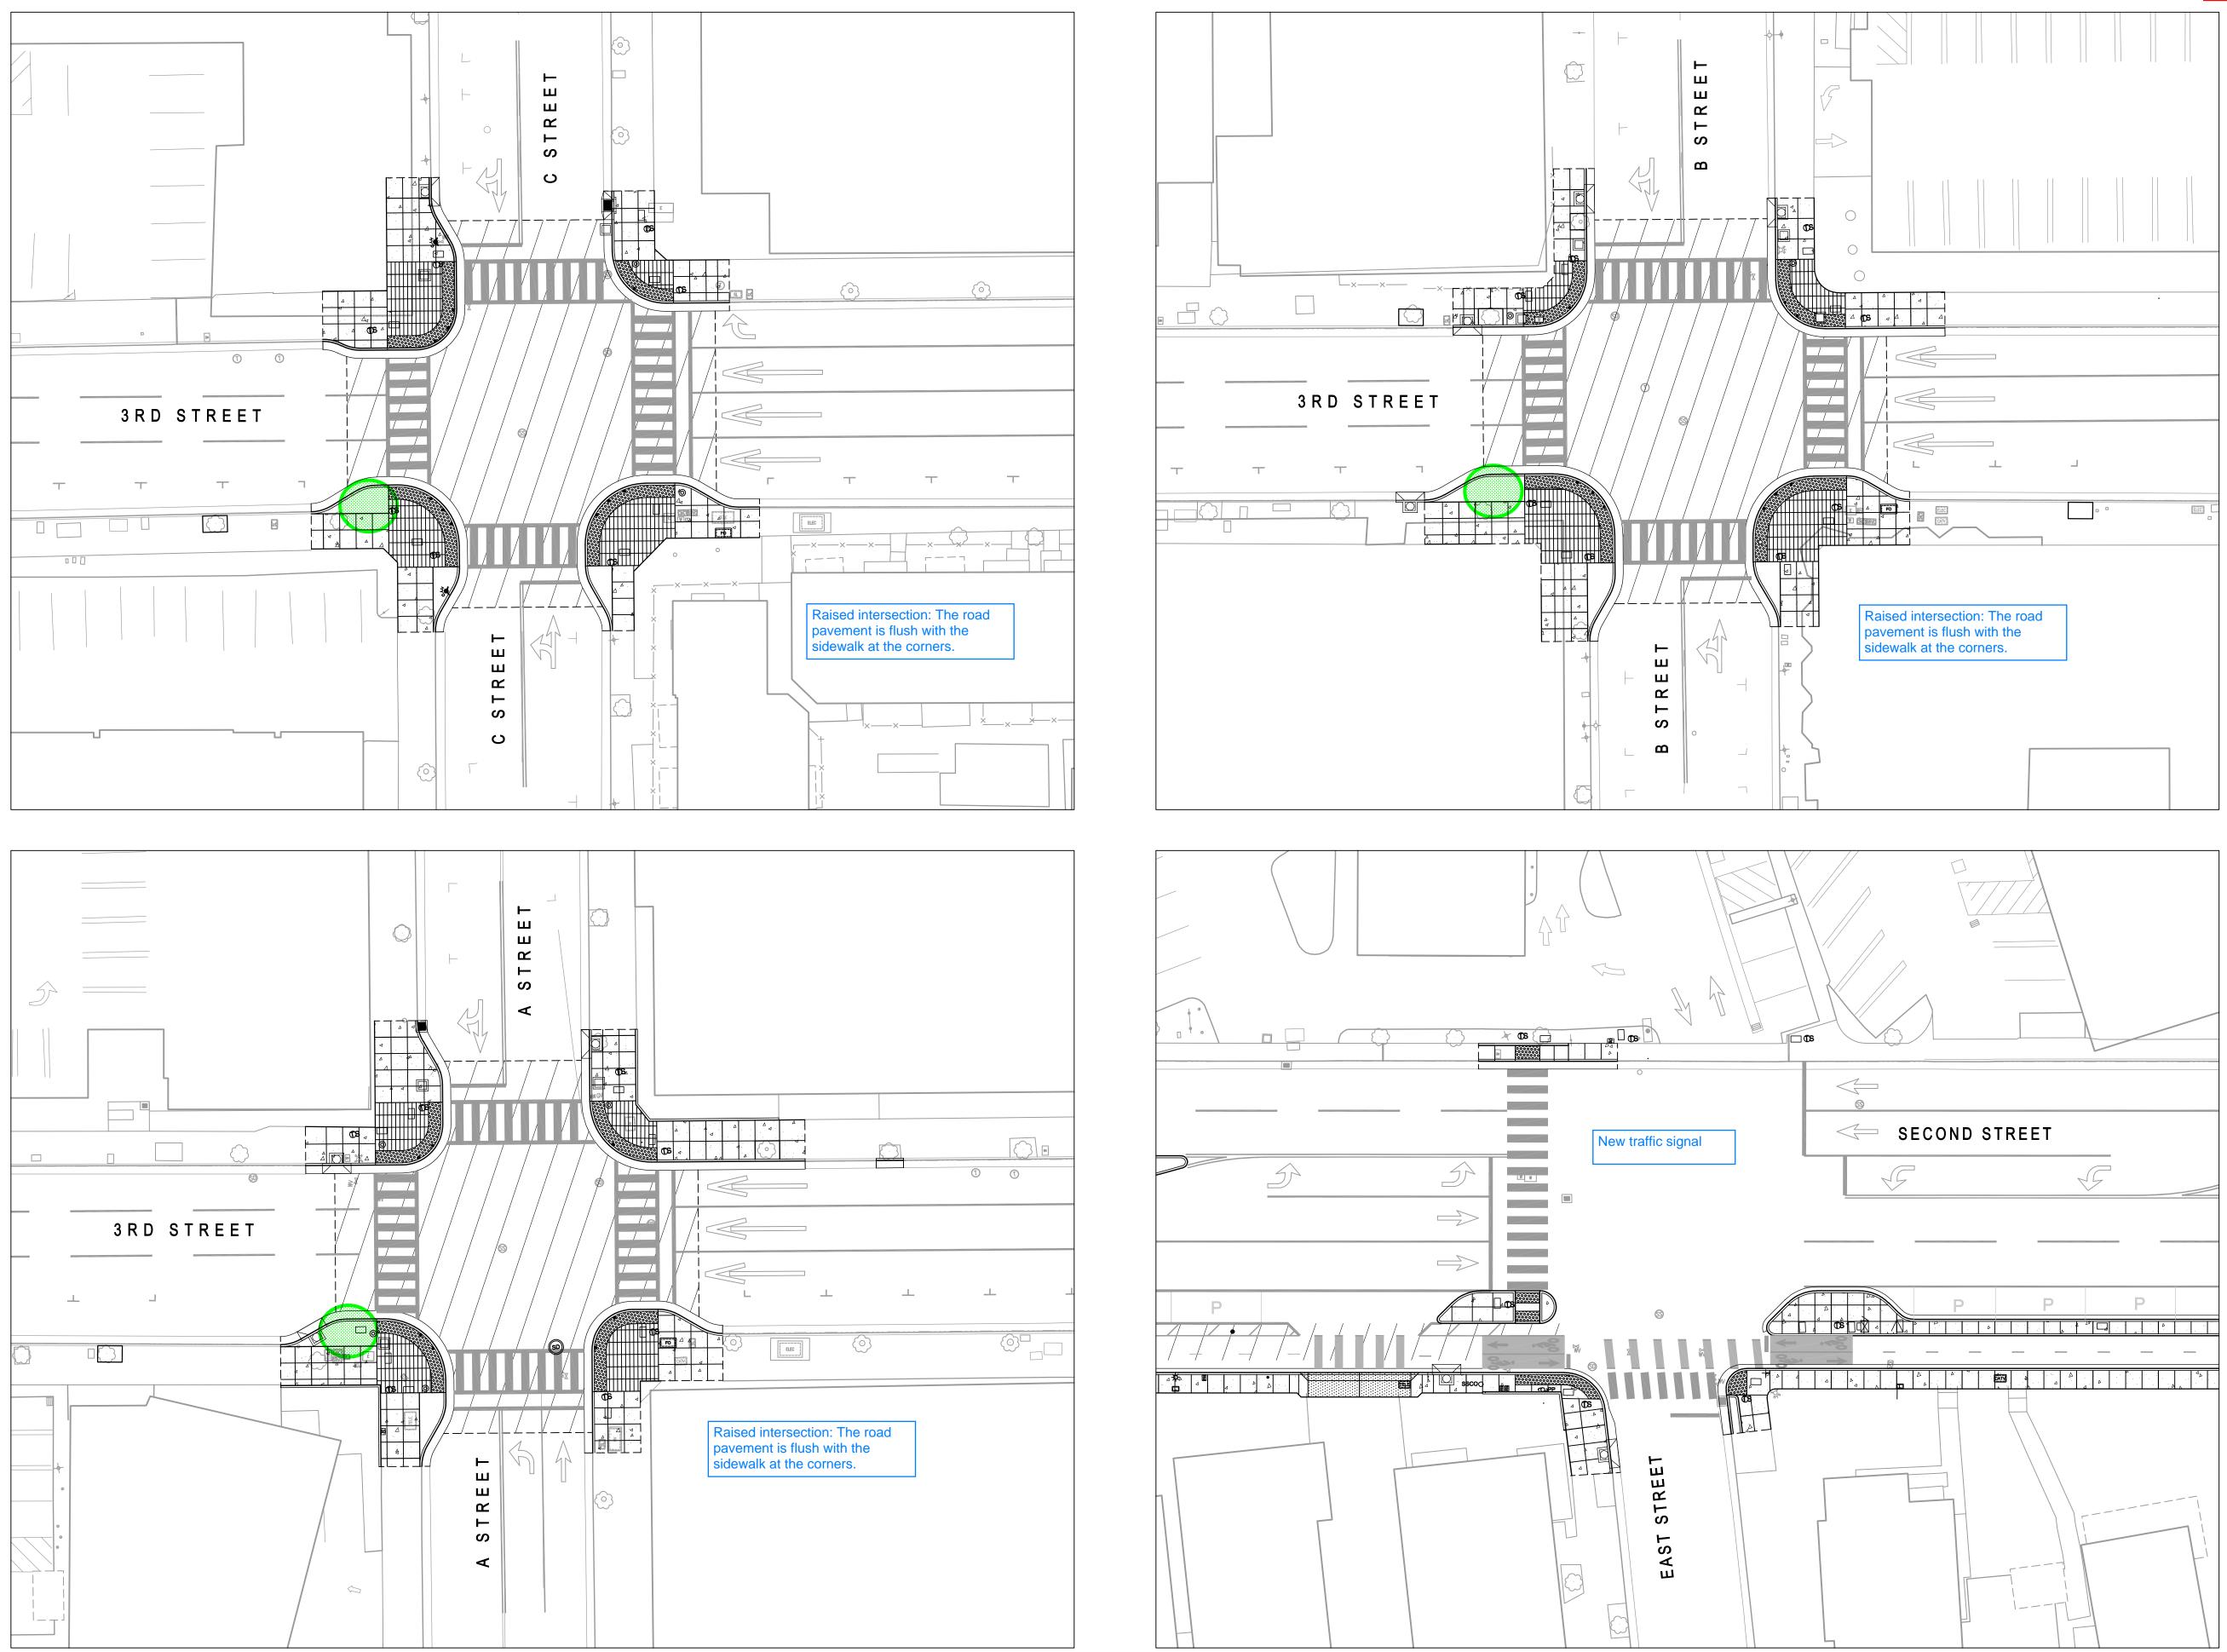

DRAFT Intersection Layouts. NOT For Construction