


DETOUR DURING WORK HOURS 7AM to 4 PM

Sign Legend

- W20-1 "Road Work Ahead"
- W20-5R/L "Right/Left Lane Closed Ahead"
- W4-2R/L "Lane Ends"
- M4-10R/L "Detour"

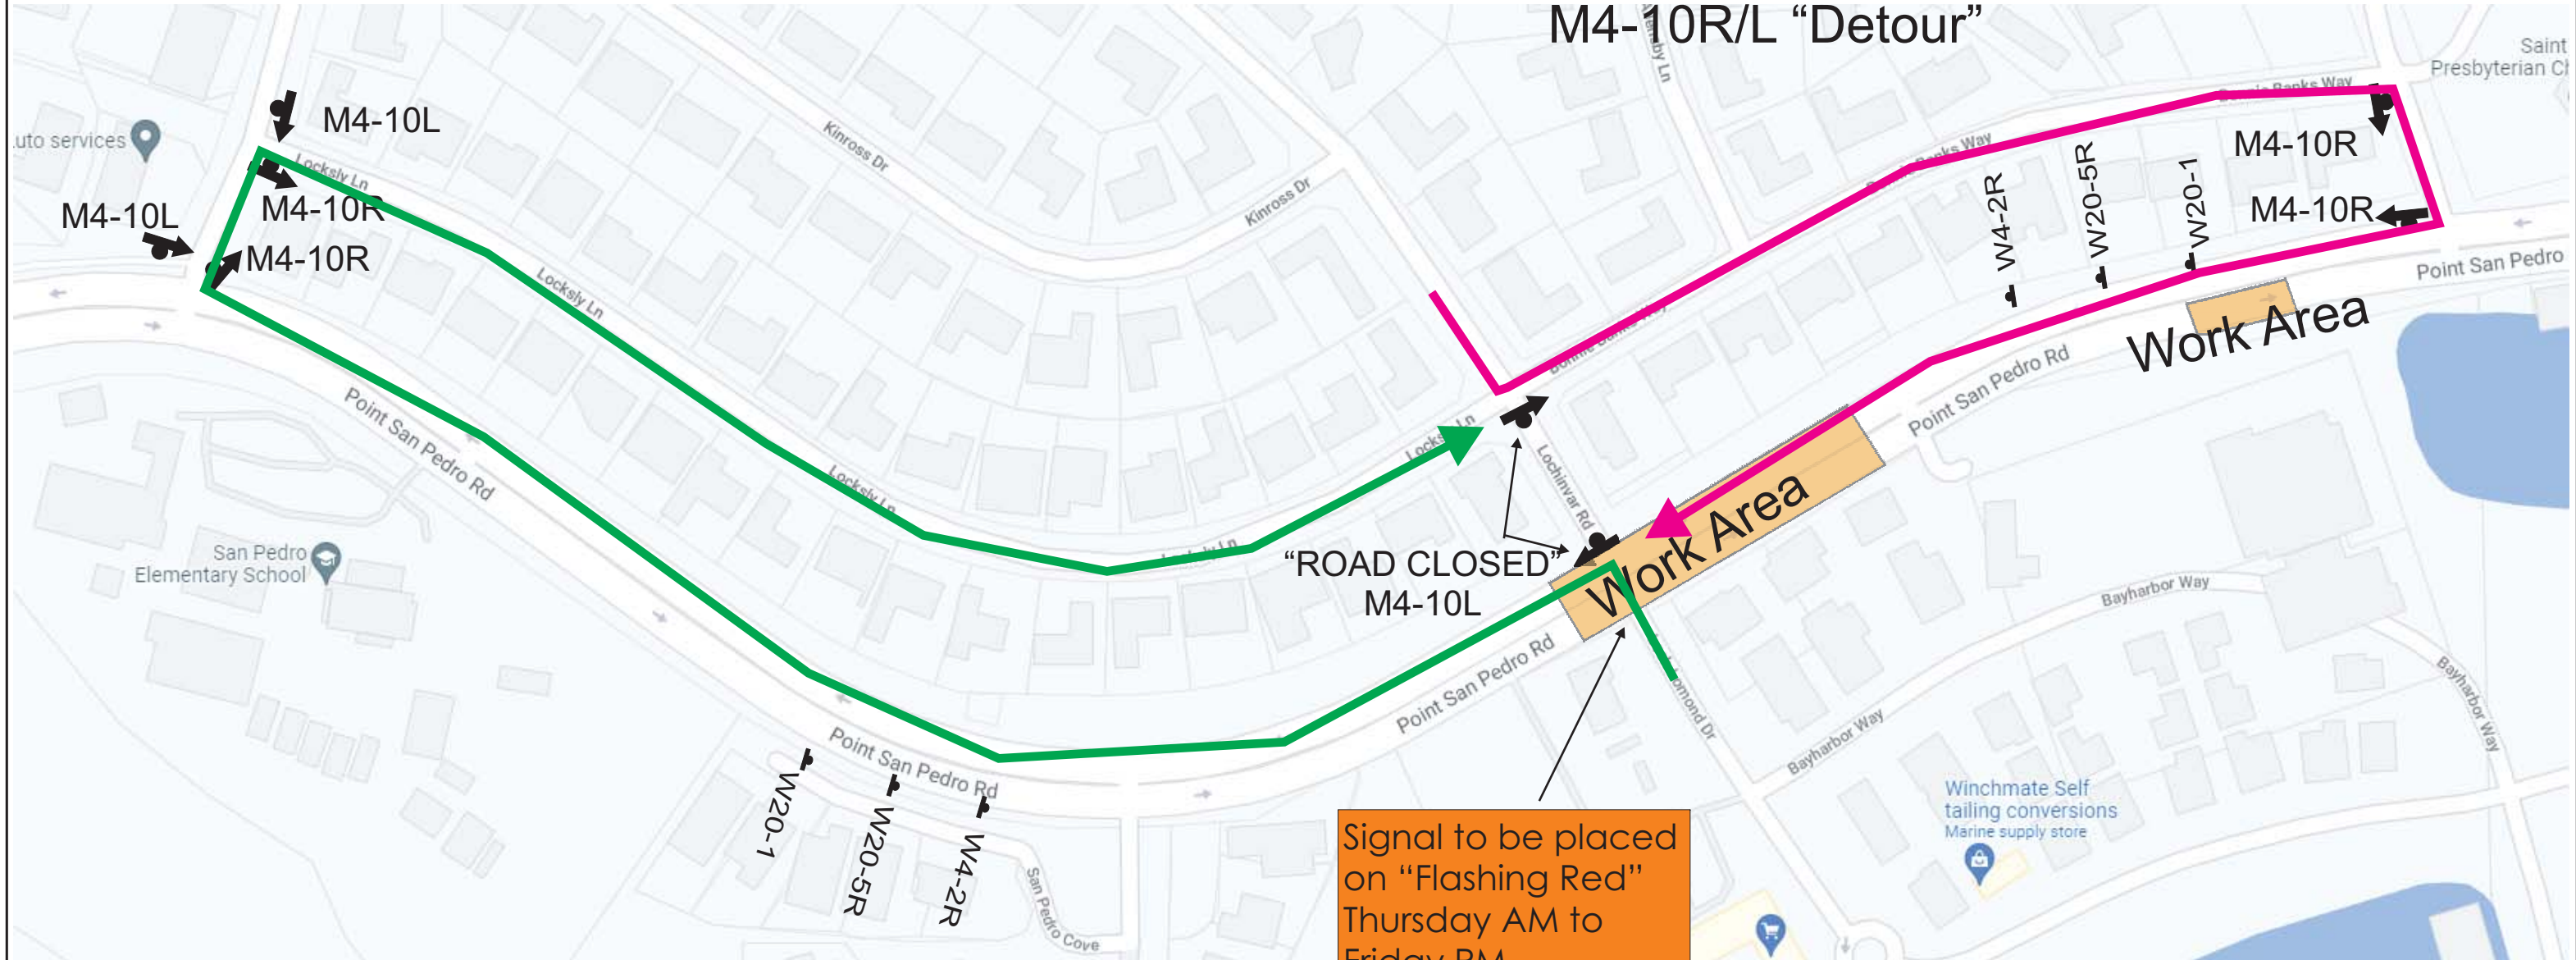

Signal to be placed on "Flashing Red" Thursday AM to Friday PM

Emergency Vehicles will have right of way @ all times

Access will be maintained for residents & pedestrians

"NO PARKING" signs will be posted min. 48 hours in advance

SIGN AND CONE SPACING PER MUTCD STANDARDS TYP.

Owner	City of San Rafael		
Project Name	Point San Pedro Overlay	Project Number	
Prime Contractor	Ghilotti Construction	Traffic Control Contractor	
Phone	707-556-9145	Sheet Number	1/5
Prepared By	ASL	Date	9/27/21