

(E) CONC SIDEWALK  
 (E) CONC CURB & GUTTER  
 (N) CONC RETAINING WALLS

(N) COVERED ENTRANCE & GATE  
 (E) OLD CONC FOUNDATIONS TO BE REMOVED  
 LINE OF BLDG (FOW) BELOW, TYP  
 (E) CONC RETAINING WALL (7'-8" HIGH) TO BE REMOVED  
 (E) CONC WALL TO BE REMOVED  
 (E) ASPHALT DRIVEWAY

(E) TREES TO BE REMOVED, TYP.  
 (N) +/-6" WOOD FENCE ON CONC. RETAINING WALL  
 (N) BUILT-IN GAS GRILL  
 (N) DECOMP GRANITE SURFACE (PERVIOUS PAVING)  
 (N) WATER FEATURE  
 (E) 54" STORM DRAIN

(E) CONC SCREEN TO BE REMOVED  
 (E) WIRE FENCE ON FAILING CONC WALL TO BE REMOVED  
 (E) FAILING CONC WALL TO BE REPLACED  
 (E) CONC STEPS TO BE REMOVED

(N) TREES/PLANTING, SEE LANDSCAPE PLAN  
 (N) EXERCISE RUBBER FLOORING  
 (N) STORAGE CONTAINERS  
 (N) BIKE MAINTANANCE AREA W/ SHOWER HEADS FOR CLEANING BIKES

(E) BUILDING  
 (E) CONC WALK TO BE REMOVED  
 (E) OLD CONC FOUNDATIONS TO BE REMOVED

(N) CONC PAVERS

(N) CONC PAVERS OR CONC PAVING, TYP  
 (N) TRASH ENCLOSURE  
 (N) BIKE RACKS W/DECOMP GRANITE SURFACE (PERVIOUS PAVING)

(N) 6" WD FENCE

(N) +/-6" WOOD FENCE ON CONC RETAINING WALL  
 (E) WD FENCE ABOVE WD WALL TO BE REMOVED

(N) TRASH ENCLOSURE

(N) PAVERS/CONC PAVING, TYP

(N) CONC CURB WALL

(N) 6" WOOD FENCE

(N) CONC PAVING @ HC PARKING

SHIPPING CONTAINER TO BE MOVED

(N) PERVIOUS SURFACE (PERMEABLE PAVERS) @ PARKING, SEE CIVIL PLAN FOR EXTENT OF PERMEABLE PAVING

(N) 6" WD FENCE

(E) CONC DRIVEWAY  
 (E) CONC CURB & GUTTER

(N) METAL FENCING/SCREEN W/ ARTIFICIAL "PLANTING"

(N) 5- CAR LIFTS

(N) PERVIOUS SURFACE (PERMEABLE PAVERS) @ PARKING

(E) SPLIT RAIL FENCE TO BE REMOVED  
 (E) GRAVEL DRIVEWAY

# LINCOLN AVENUE


# BROOKDALE AVENUE



DATE	DESCRIPTION	BY
2 AUG 2021	DESIGN REVIEW SUBMITTAL	KH
23 NOV 2021	DESIGN REVIEW SUBMITTAL REV #1	KH

ALL DRAWINGS AND WRITTEN MATERIAL APPEARING HEREON CONSTITUTE THE ORIGINAL AND UNPUBLISHED WORK OF POLSKY PERLSTEIN ARCHITECTS AND MAY NOT BE REPRODUCED, COPIED OR DISCLOSED WITHOUT THE EXPRESS WRITTEN CONSENT OF POLSKY PERLSTEIN ARCHITECTS  
 © 2020-2021 POLSKY PERLSTEIN ARCHITECTS

PRINT DATE	11/23/21
DRAWN	KH
JOB #	2026
SCALE	NOTED

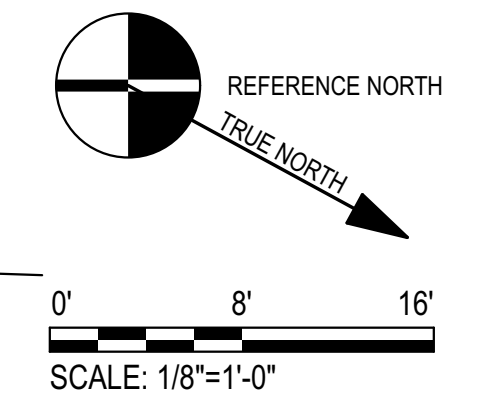





























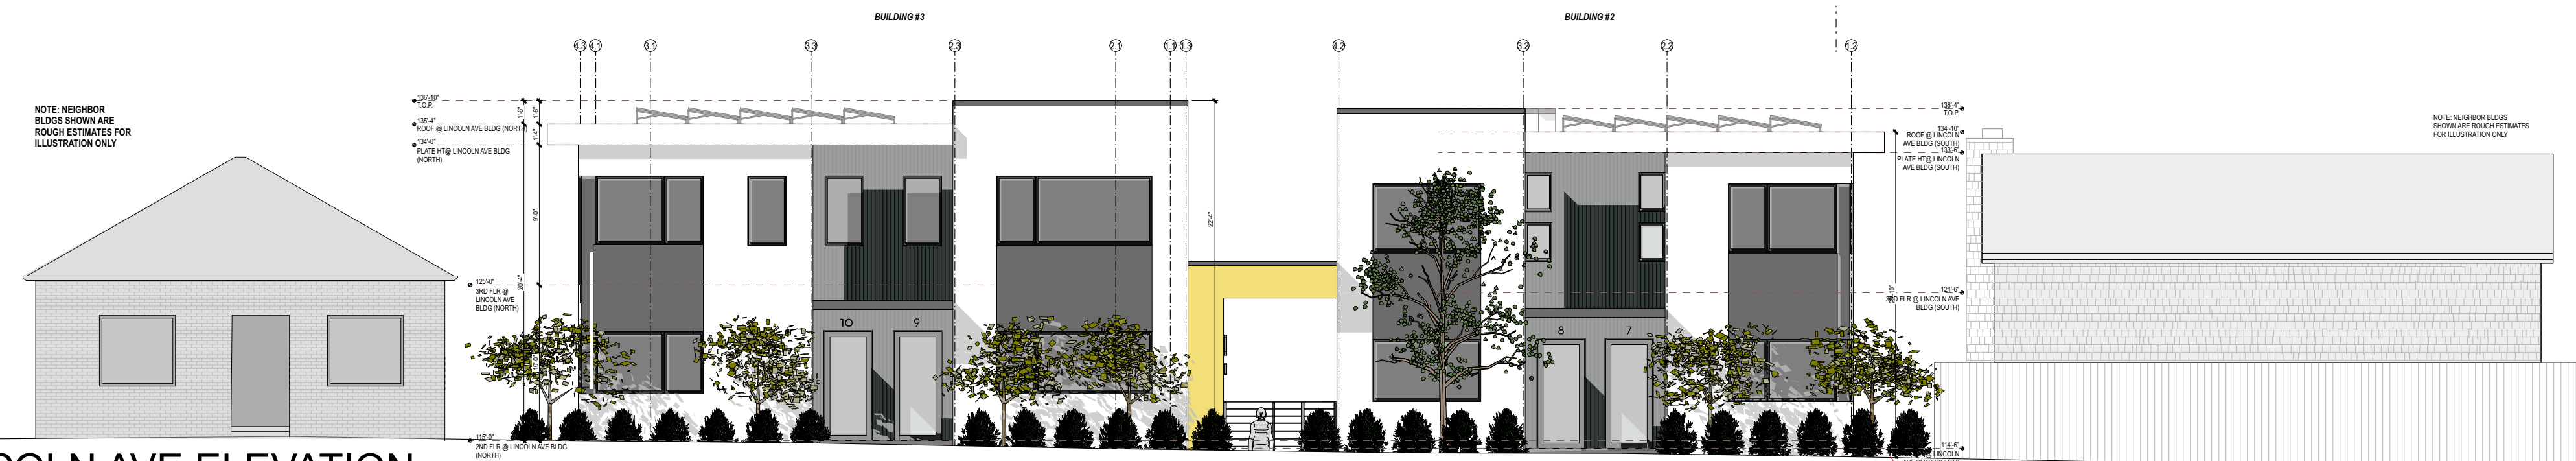


4 LINCOLN AVE ELEVATION  
SCALE: 1/8" = 1'-0"



3 BROOKDALE ELEVATION  
SCALE: 1/8" = 1'-0"

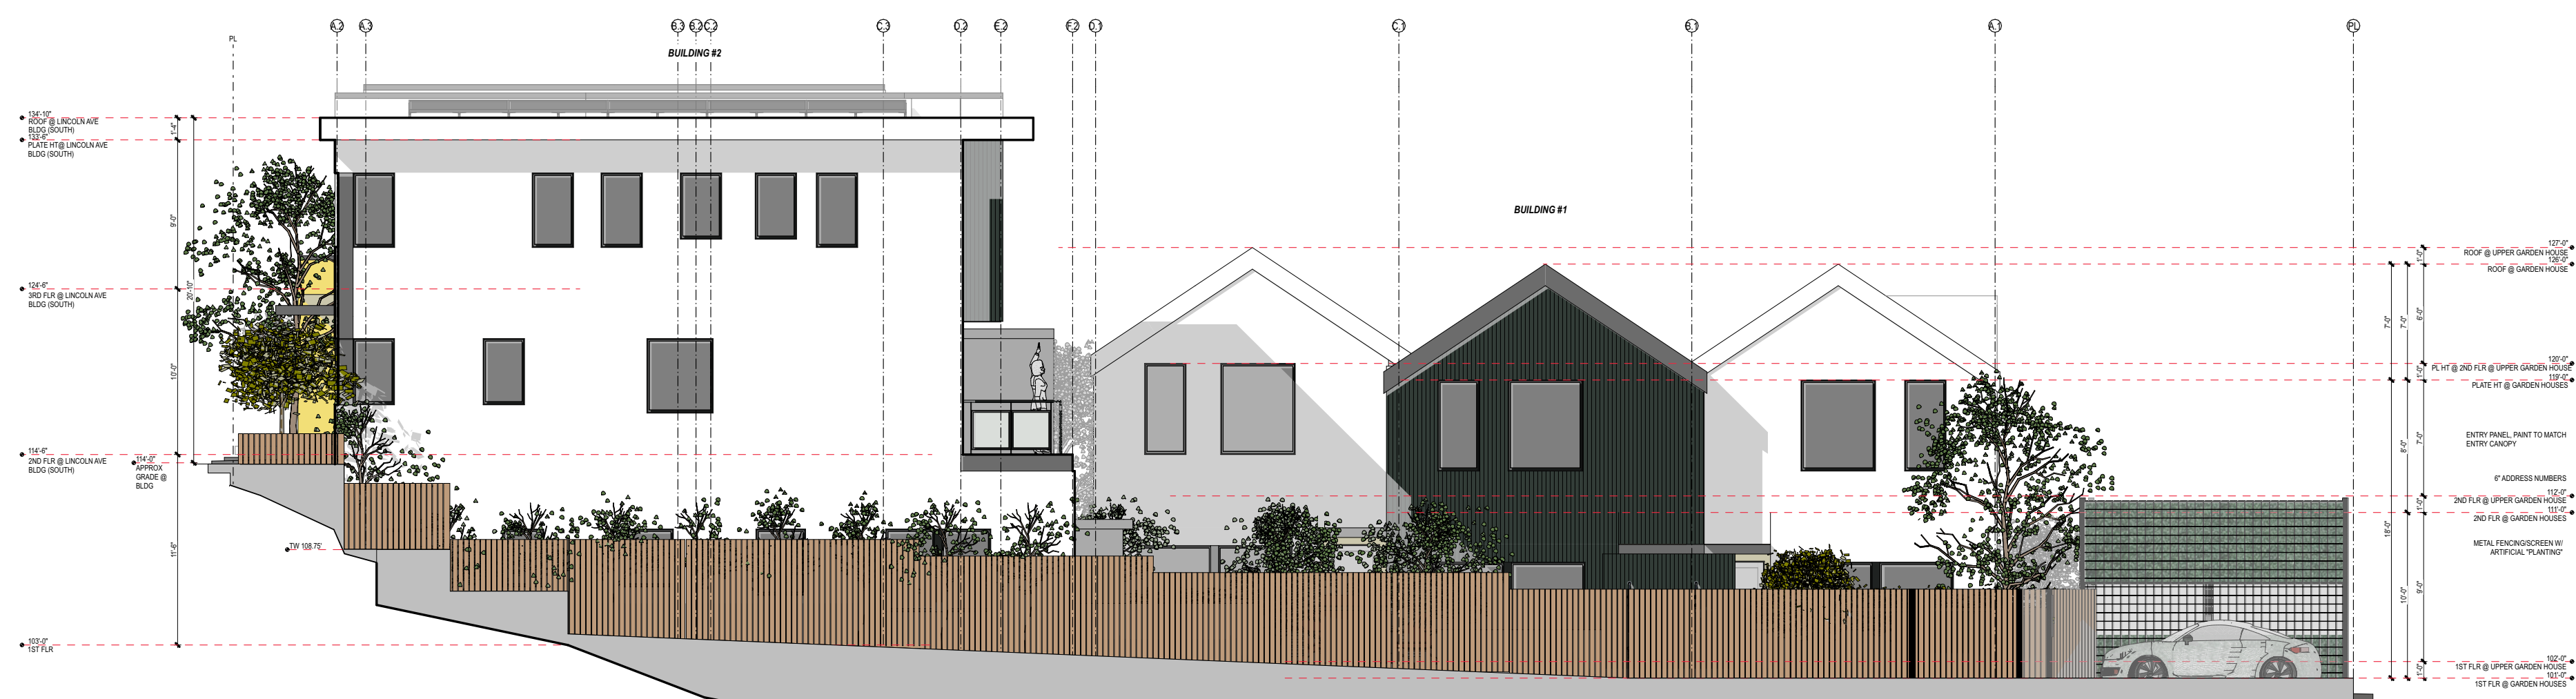

2 SOUTH NEIGHBOR'S VIEW  
SCALE: 1/8" = 1'-0"

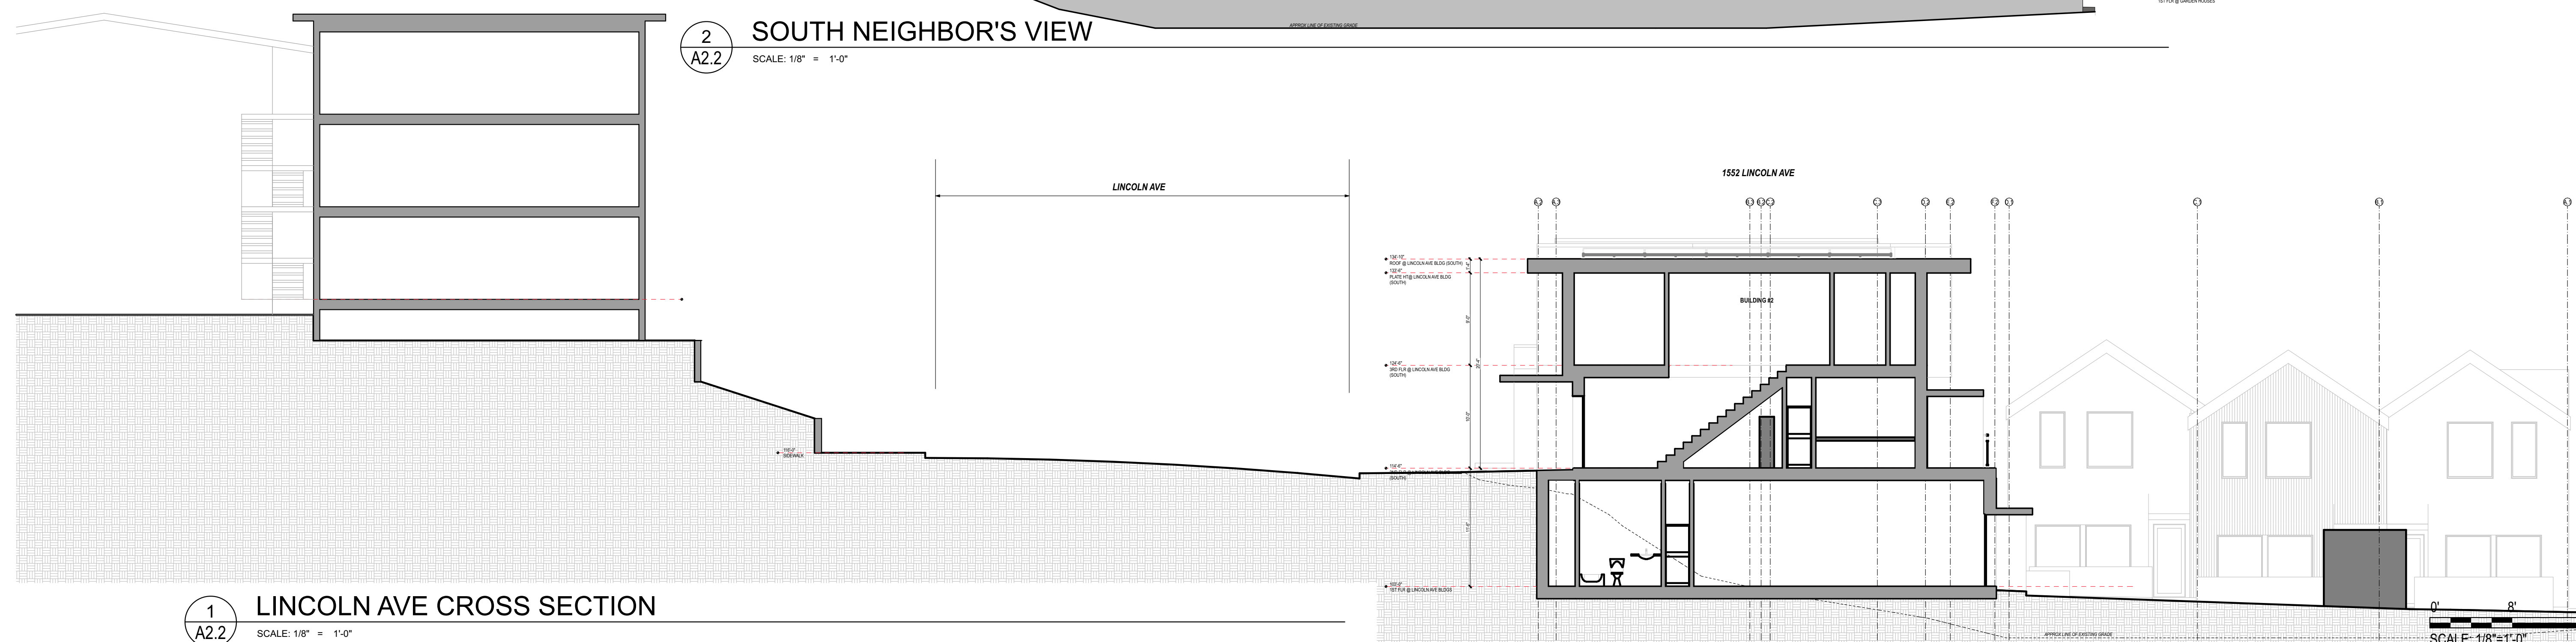

1 LINCOLN AVE CROSS SECTION  
SCALE: 1/8" = 1'-0"



DATE	DESCRIPTION	BY
2 AUG 2021	DESIGN REVIEW SUBMITTAL	KH
23 NOV 2021	DESIGN REVIEW SUBMITTAL	KH

PRINT DATE	DATE	SCALE
11/23/21		NOTED

EXTERIOR ELEVATIONS
















# REVISED

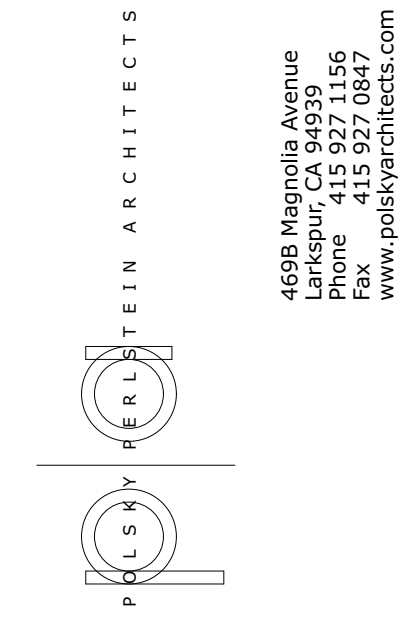

4698 Magnolia Avenue  
Larkspur, CA 94935  
Phone: 415.327.0847  
Fax: 415.327.0847  
www.polskyarchitects.com

## BROOKDALE APARTMENTS

1552 Lincoln Avenue  
San Rafael CA  
AP# 011-074-04/05



DATE	DESCRIPTION	BY
2 AUG 2021	DESIGN REVIEW SUBMITTAL	KH
23 NOV 2021	DESIGN REVIEW SUBMITTAL	KH


ALL DRAWINGS AND WRITTEN MATERIAL APPEARING HEREON CONSTITUTE THE ORIGINAL AND UNPUBLISHED WORK OF POLSKY PERLSTEIN ARCHITECTS AND MAY NOT BE REPRODUCED, USED OR DISCLOSED WITHOUT THE EXPRESS WRITTEN CONSENT OF POLSKY PERLSTEIN ARCHITECTS  
© 2020-2021 POLSKY PERLSTEIN ARCHITECTS

PRINT DATE	11/23/21
DRAWN	KH
JOB #	2026
SCALE	NOTED

### EXTERIOR VIEWS



# REVISED

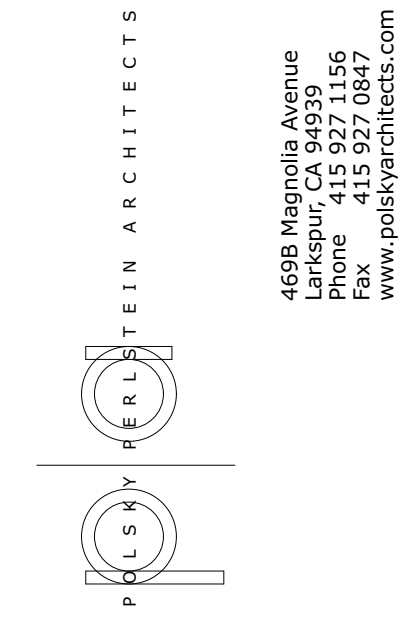

4698 Magnolia Avenue  
Larkspur, CA 94935  
Phone: 415.327.0847  
Fax: 415.327.0847  
www.polskyarchitects.com

## BROOKDALE APARTMENTS

1552 Lincoln Avenue  
San Rafael CA  
AP# 011-074-04/05




DATE	DESCRIPTION	BY
2 AUG 2021	DESIGN REVIEW SUBMITTAL	KH
23 NOV 2021	DESIGN REVIEW SUBMITTAL	KH

ALL DRAWINGS AND WRITTEN MATERIAL APPEARING HEREON CONSTITUTE THE ORIGINAL AND UNPUBLISHED WORK OF POLSKY PERLSTEIN ARCHITECTS AND MAY NOT BE REPRODUCED, USED OR ENCLOSED WITHOUT THE EXPRESS WRITTEN CONSENT OF POLSKY PERLSTEIN ARCHITECTS  
© 2020-2021 POLSKY PERLSTEIN ARCHITECTS


PRINT DATE	11/23/21
DRAWN	KH
JOB #	2026
SCALE	NOTED

### EXTERIOR VIEWS




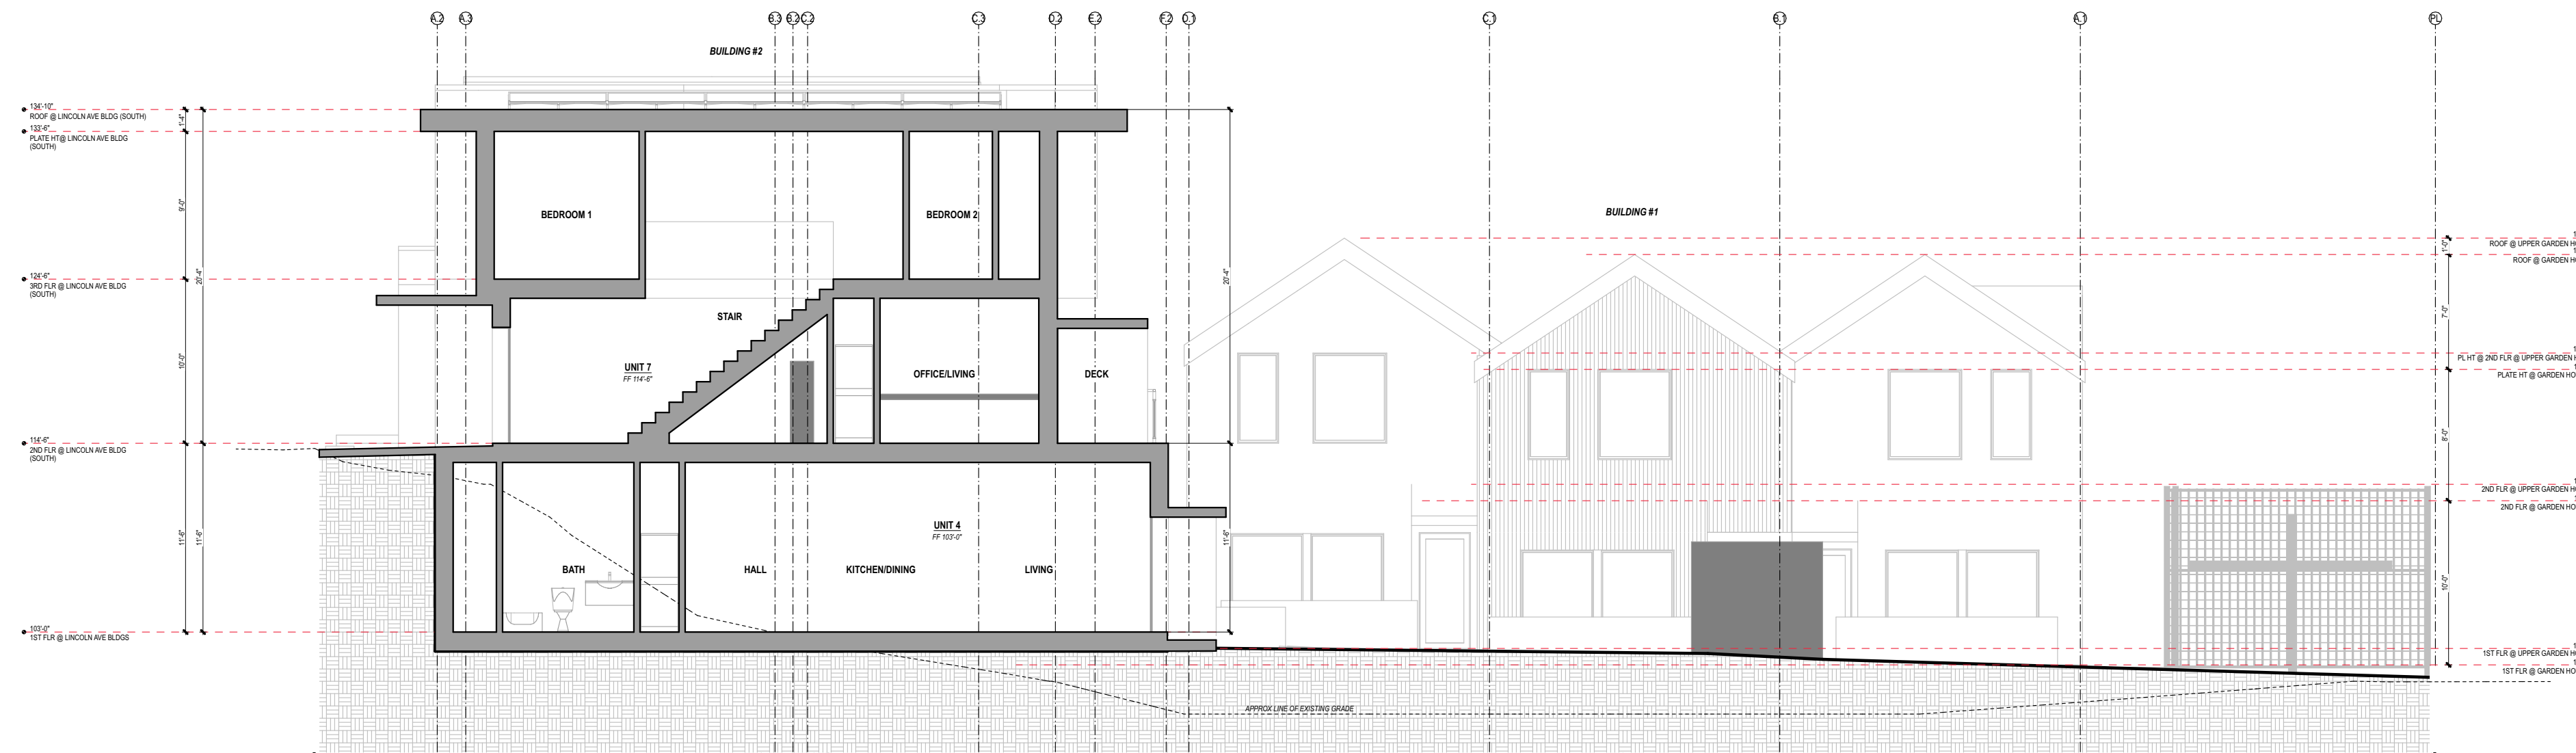


3  
A3.1 A-A3  
SCALE: 1/8" = 1'-0"

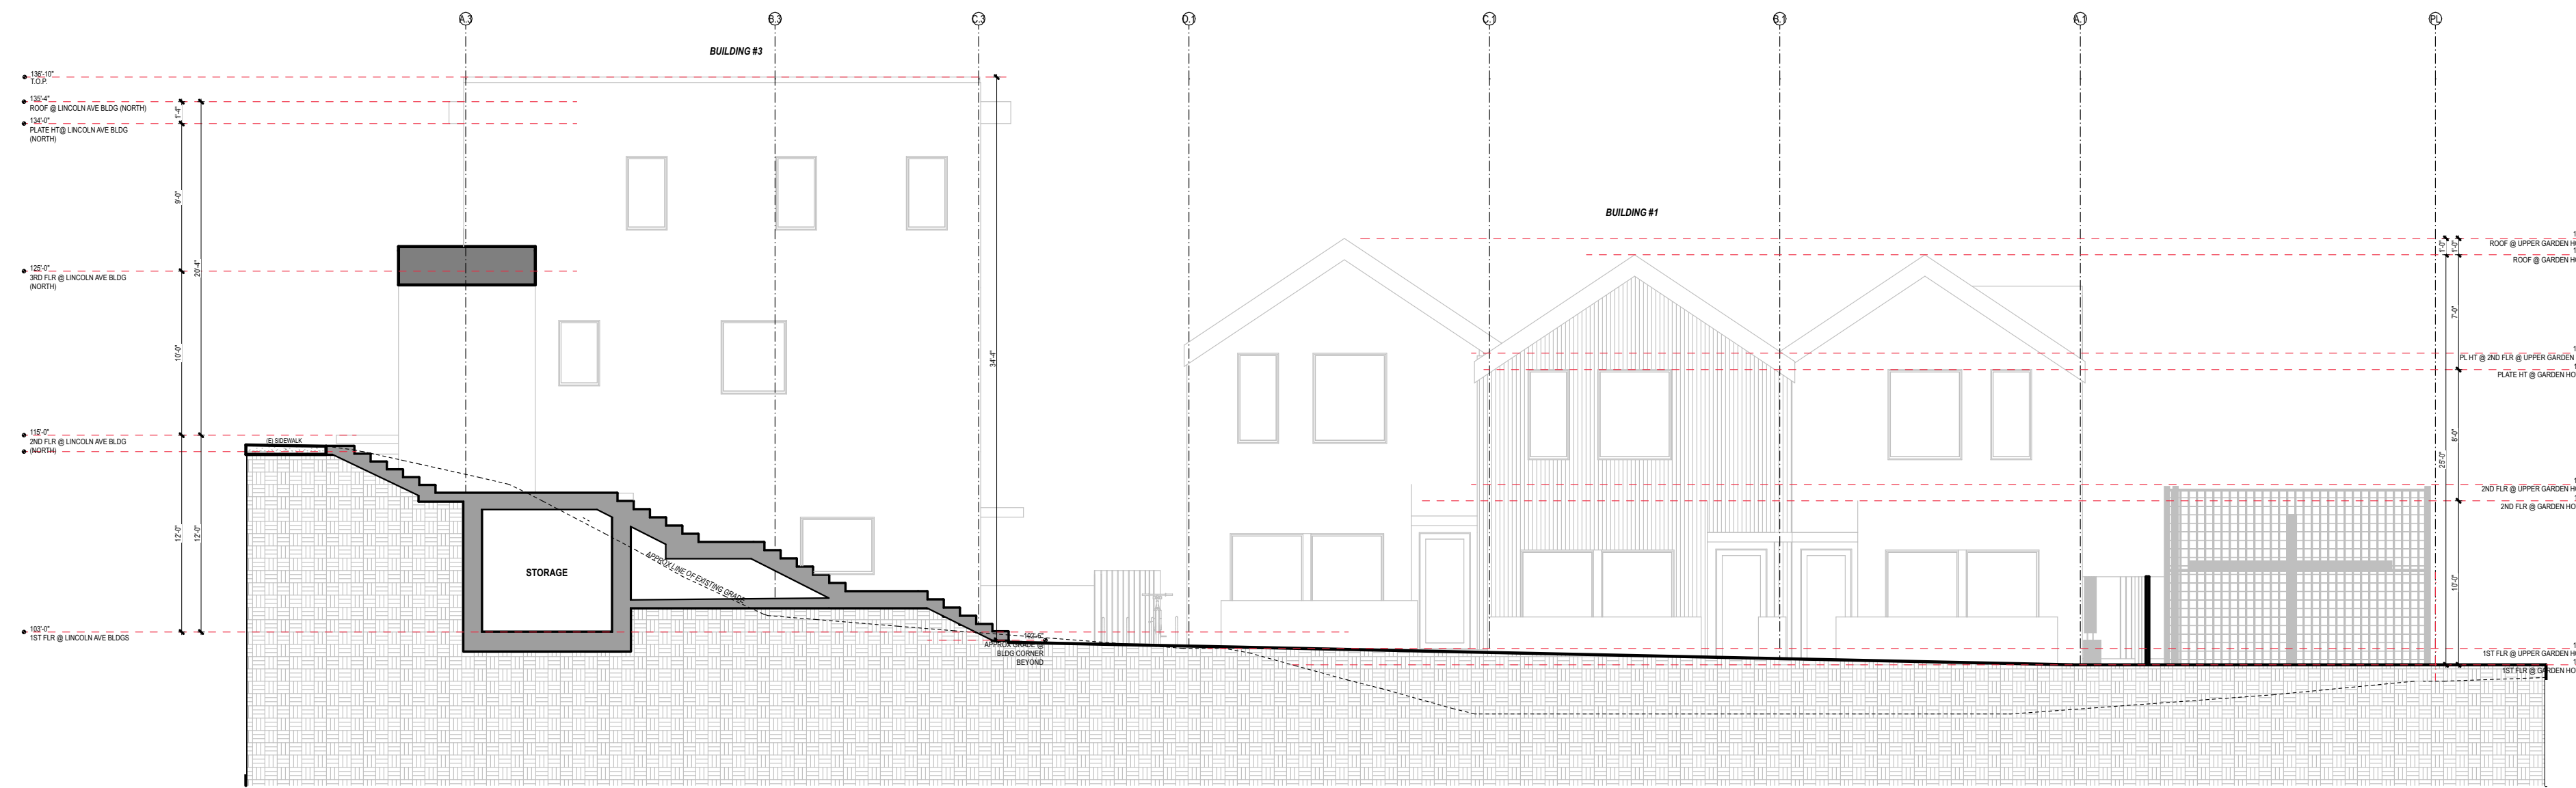

2  
A3.1 A-A2  
SCALE: 1/8" = 1'-0"

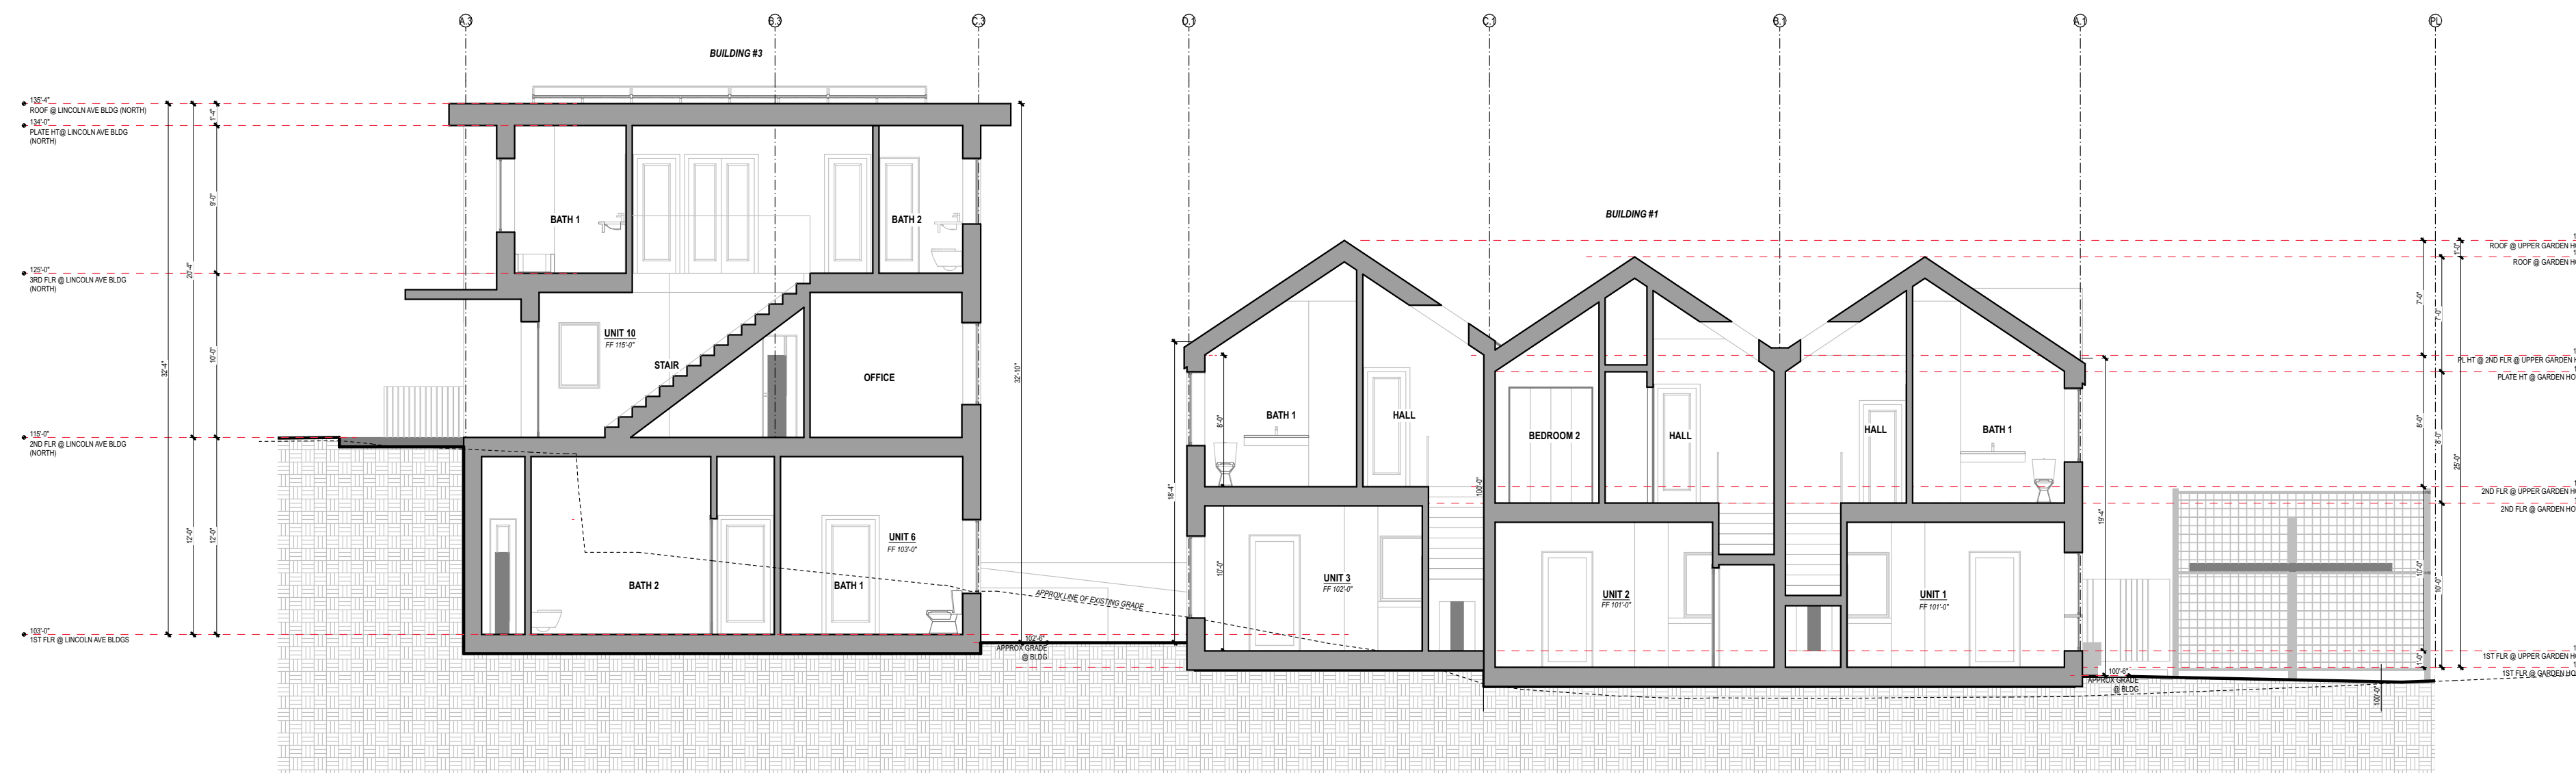

1  
A3.1 A-A1  
SCALE: 1/8" = 1'-0"

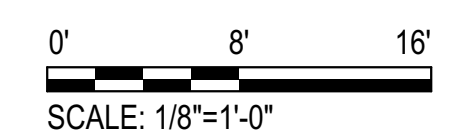

DATE	DESCRIPTION	BY
2 AUG 2021	DESIGN REVIEW SUBMITTAL	KH
23 NOV 2021	DESIGN REVIEW SUBMITTAL	KH

ALL DRAWINGS AND WRITTEN MATERIAL APPEARING HEREON CONSTITUTE THE ORIGINAL AND UNPUBLISHED WORK OF POLSKY PERLSTEIN ARCHITECTS AND MAY NOT BE REPRODUCED, USED OR ENCLOSED WITHOUT THE EXPRESS WRITTEN CONSENT OF POLSKY PERLSTEIN ARCHITECTS  
 © 2020-2021 POLSKY PERLSTEIN ARCHITECTS

PRINT DATE	11/23/21
DRAWN	KH
JOB #	2026
SCALE	NOTED

**BUILDING SECTIONS**



