
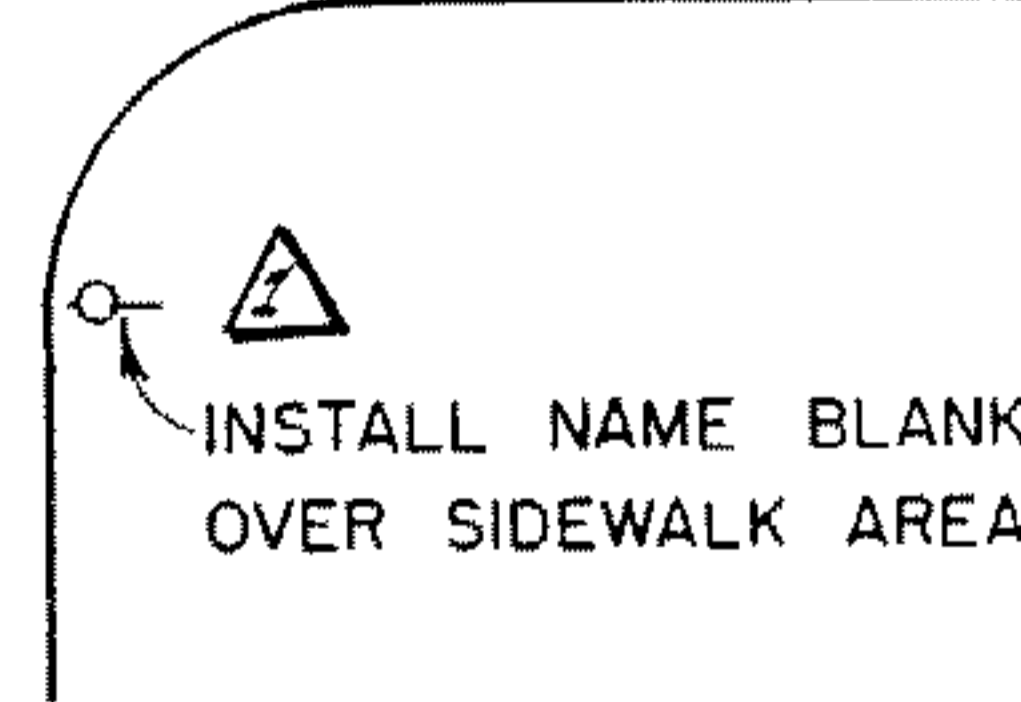
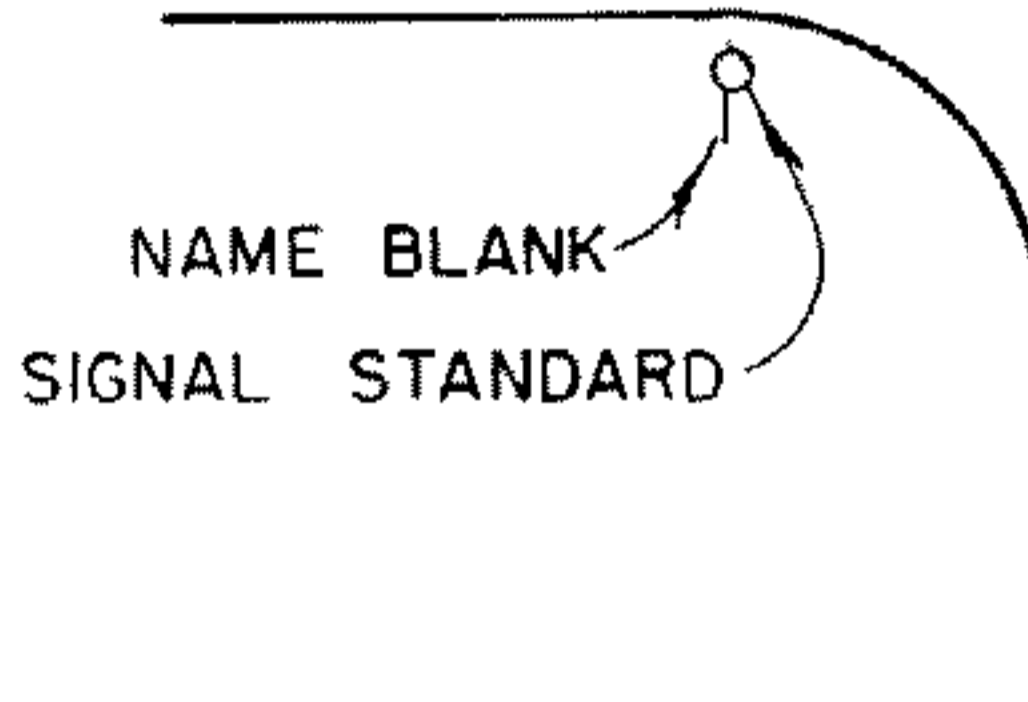


▲ STREET NAME UNIT  
 INSTALL STANDARD 30" FROM  
 FACE OF CURB AT B.C.R.

MAJOR-LOCAL INTERSECTION

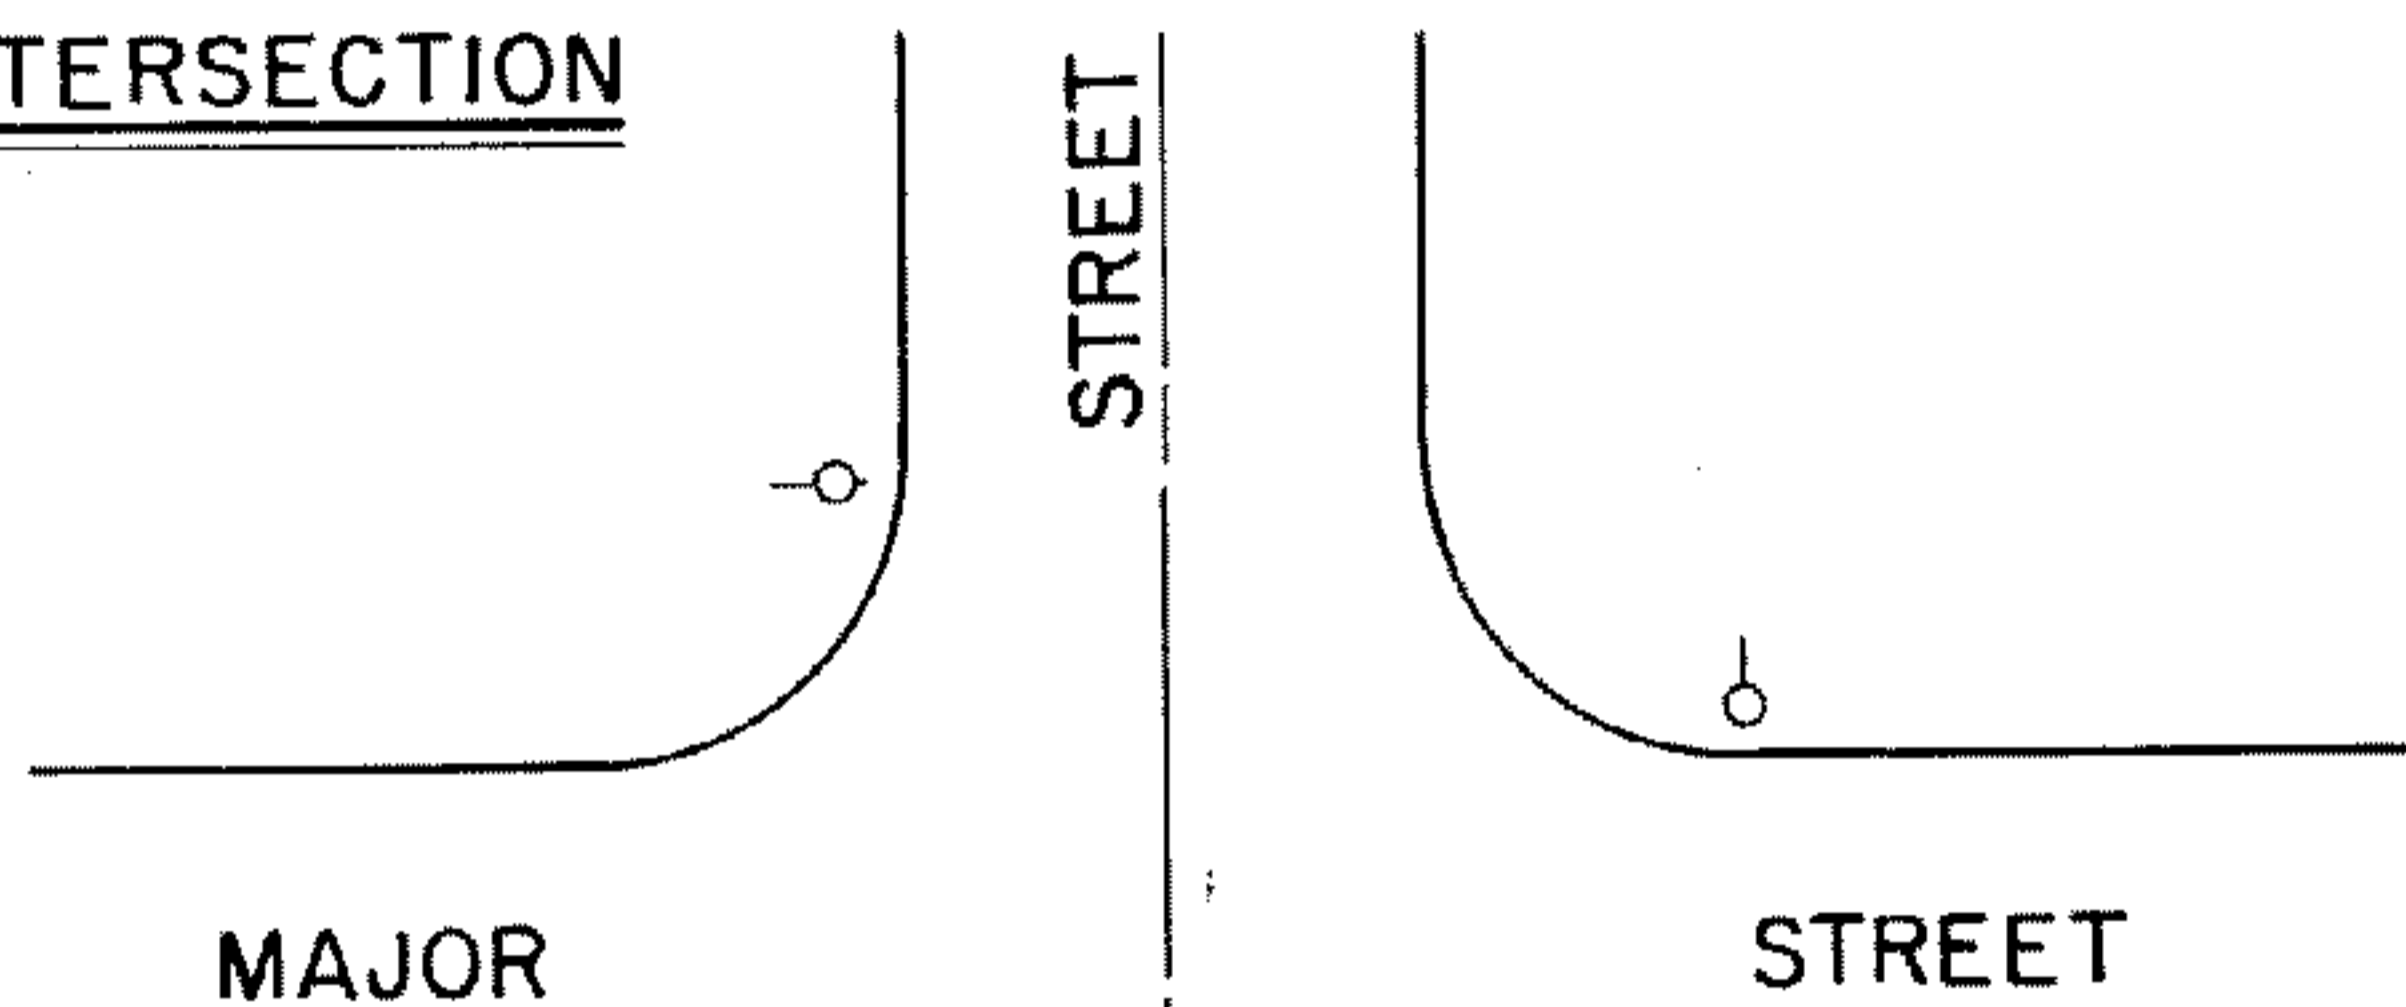

SIGNALIZED INTERSECTION

DATE OF REVISIONS	NATURE OF	CITY OF SANTA ANA IMPROVEMENT STANDARD		STD. NO.
▲ ADD INSTALLATION NOTES		STREET NAME SIGN LOCATIONS		611
10-14-68 by U.S. [signature]		APPROVED	<i>R.E. Wolford</i> CITY ENGINEER	DATE 10/3/68