
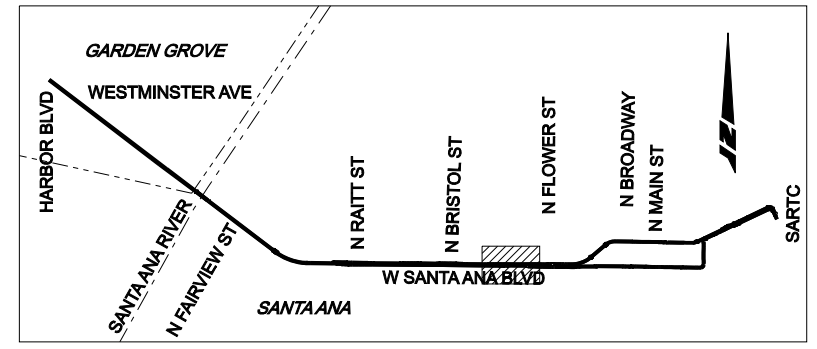
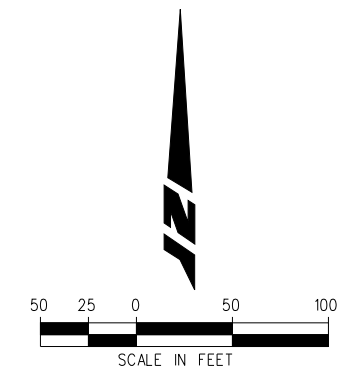
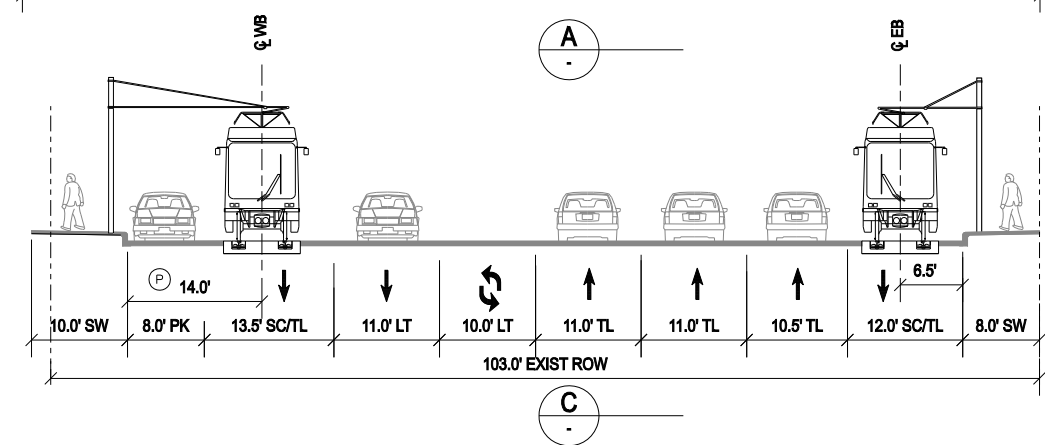
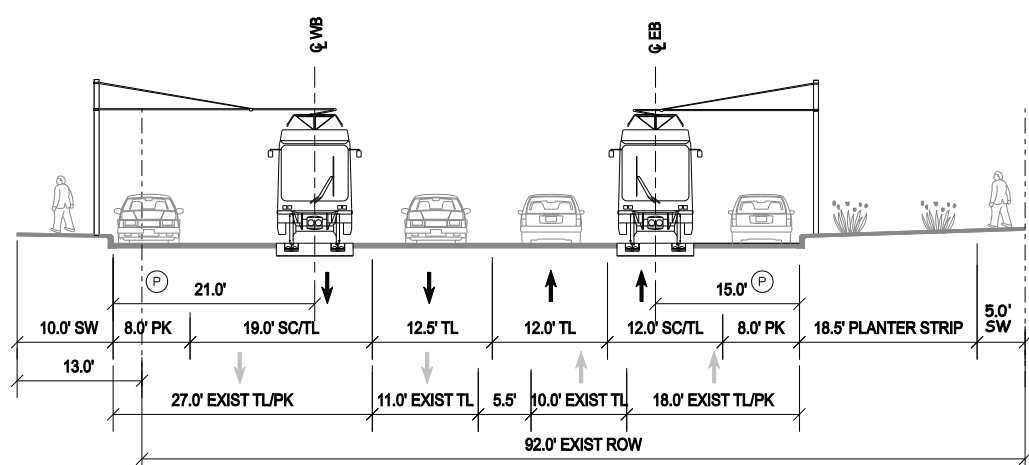
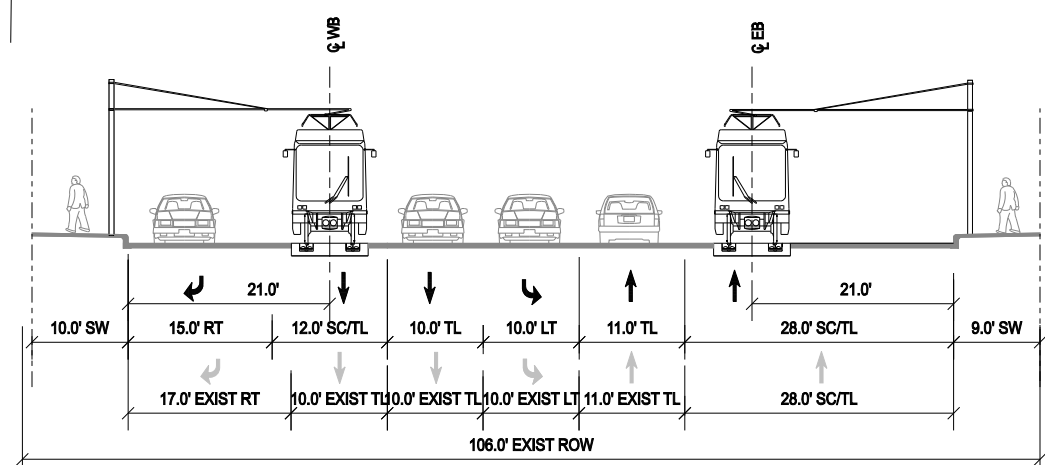


MATCH LINE EB STA 132+00 - SEE SHEET TR-09

MATCH LINE EB STA 147+00 - SEE SHEET TR-11 AND TR-18

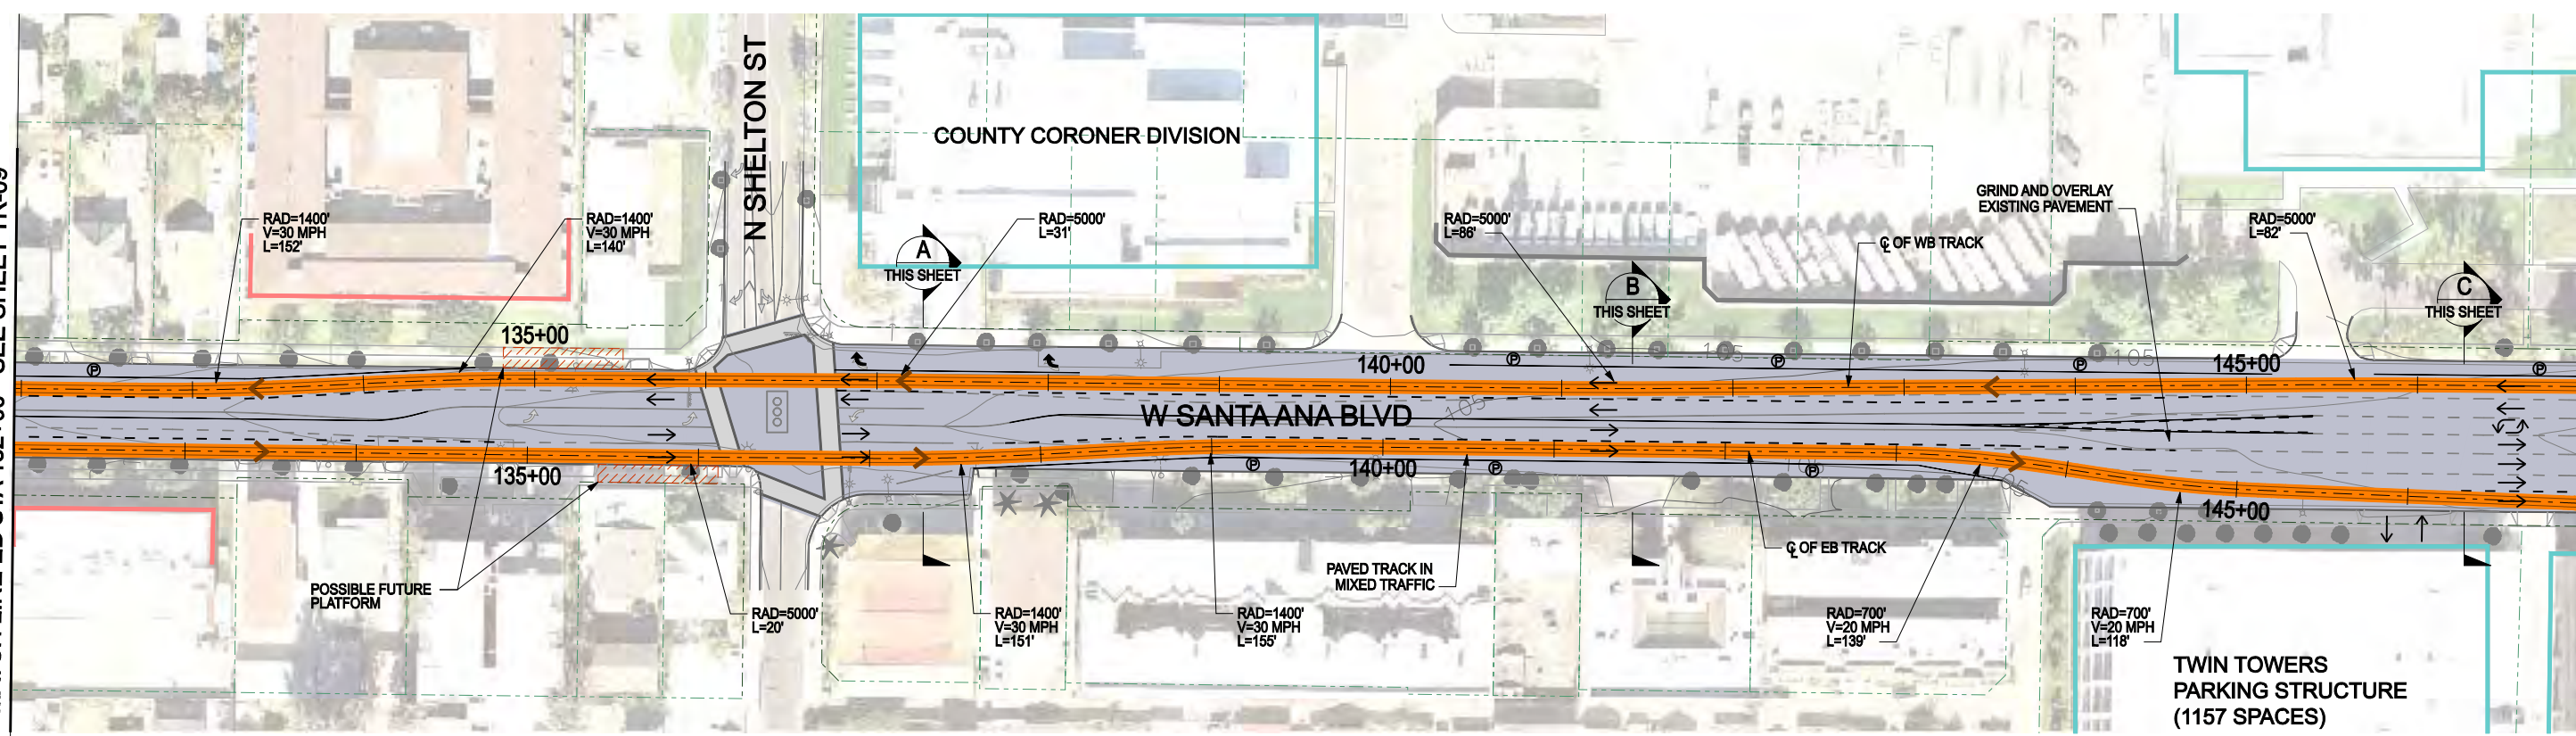

KEY MAP

LEGEND	DIRECTION OF TRAFFIC →	BUILDING-REMOVAL	EASTBOUND EMBEDDED TRACK	EXISTING SIGNAL
	PLATFORM	WORK LIMITS - ASPHALT	WESTBOUND EMBEDDED TRACK	EXISTING PED SIGNAL
	GATE	WORK LIMITS - CONCRETE	EASTBOUND BALLASTED TRACK	NEW SIGNAL
	PARKING	WORK LIMITS - BALLAST	WESTBOUND BALLASTED TRACK	ADD TRANSIT ONLY SIGNAL
NEW ROW - DASHED LINE				
STRUCTURE				

CORDOBA CORPORATION
 2677 NORTH MAIN STREET, SUITE 240
 SANTA ANA, CA 92705
 714.558.6124 PH - 714.558.8467 FAX

URS





OCTA

GARDEN GROVE

**SANTA ANA AND GARDEN GROVE
 FIXED GUIDEWAY CORRIDOR**

TRACK ALIGNMENT AND RDWY IMPROVEMENTS
 RAITT TO FLOWER SEGMENT - ALT1 & ALT2
 STA 132+00 TO 147+00

DRAWING NO.	TR - 10
SHEET NO.	
SCALE	

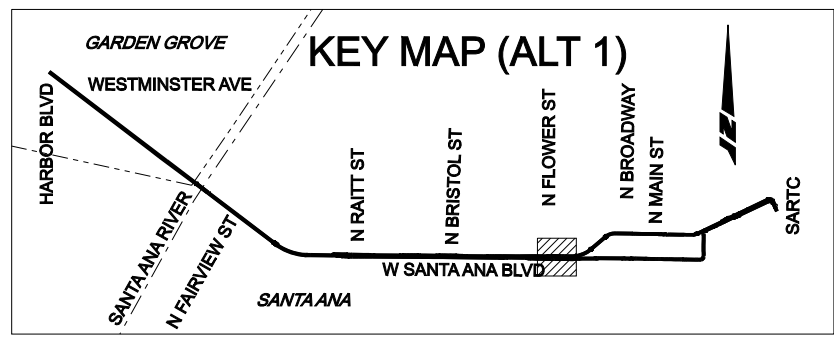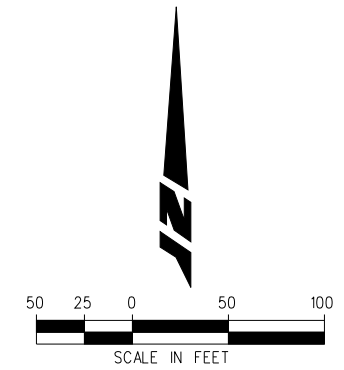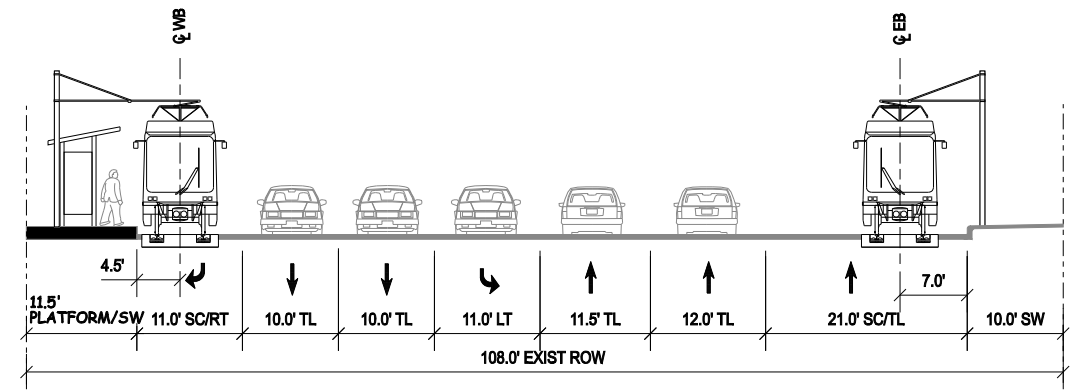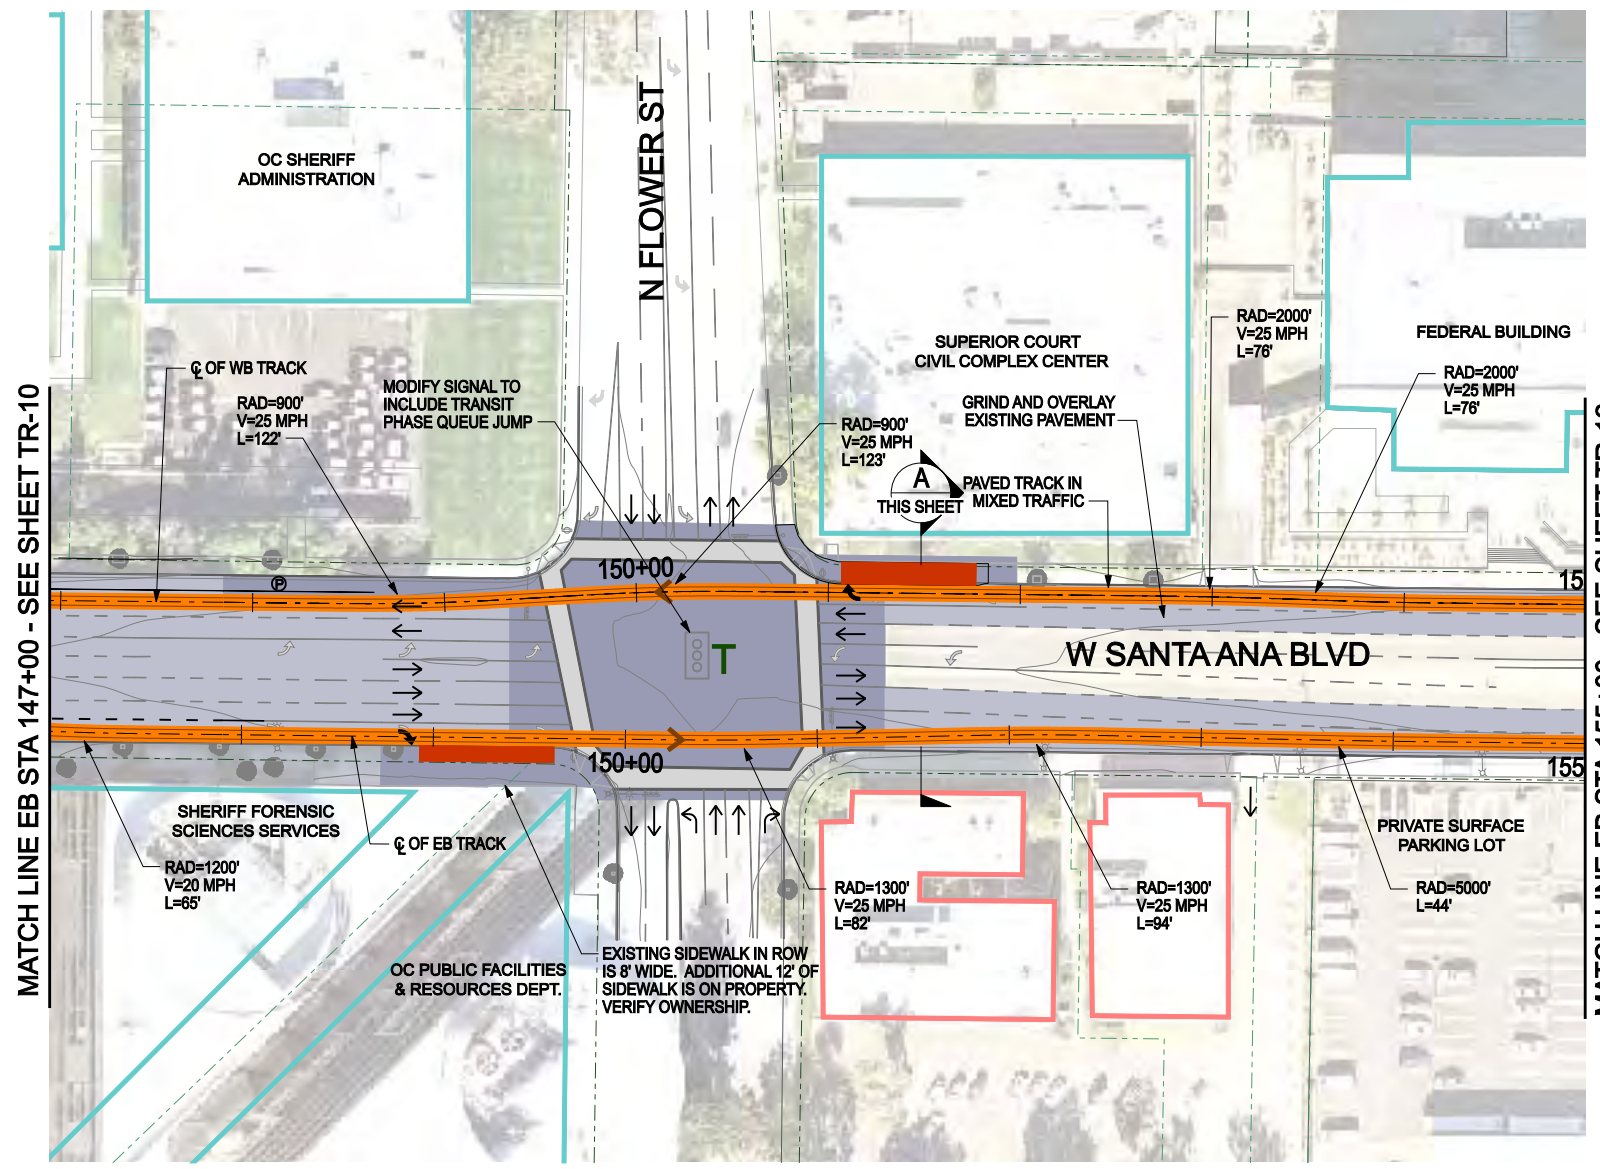

LEGEND	DIRECTION OF TRAFFIC	→	BUILDING-REMOVAL		EASTBOUND EMBEDDED TRACK		EXISTING SIGNAL	
	PLATFORM		WORK LIMITS - ASPHALT		WESTBOUND EMBEDDED TRACK		EXISTING PED SIGNAL	
	GATE		WORK LIMITS - CONCRETE		EASTBOUND BALLASTED TRACK		NEW SIGNAL	
	PARKING		WORK LIMITS - BALLAST		WESTBOUND BALLASTED TRACK		ADD TRANSIT ONLY SIGNAL	
NEW ROW	- - - - -							
STRUCTURE								

C CORDOBA CORPORATION
2677 NORTH MAIN STREET, SUITE 240
SANTA ANA, CA 92705
714.558.6124 PH - 714.558.8467 FAX

URS

OCTA




Santa Ana
Education 1st

G GARDEN GROVE

**SANTA ANA AND GARDEN GROVE
FIXED GUIDEWAY CORRIDOR**

TRACK ALIGNMENT AND RDWY IMPROVEMENTS
DOWNTOWN SEGMENT - ALT1
STA 147+00 TO 155+00

DRAWING NO.	TR - 11
SHEET NO.	
SCALE	

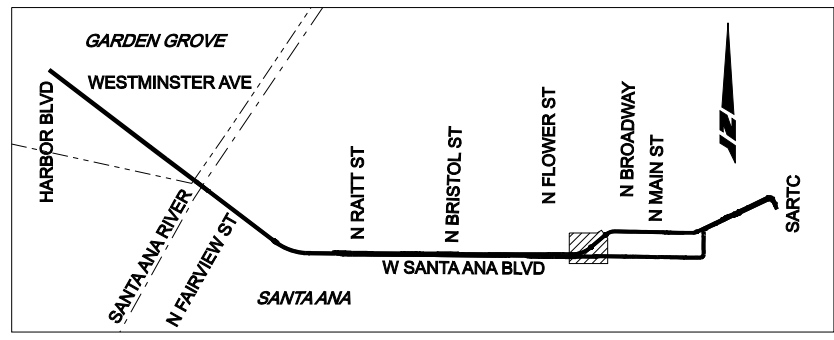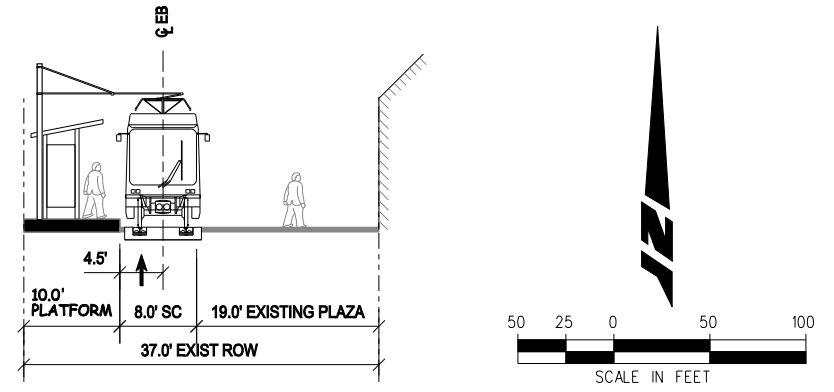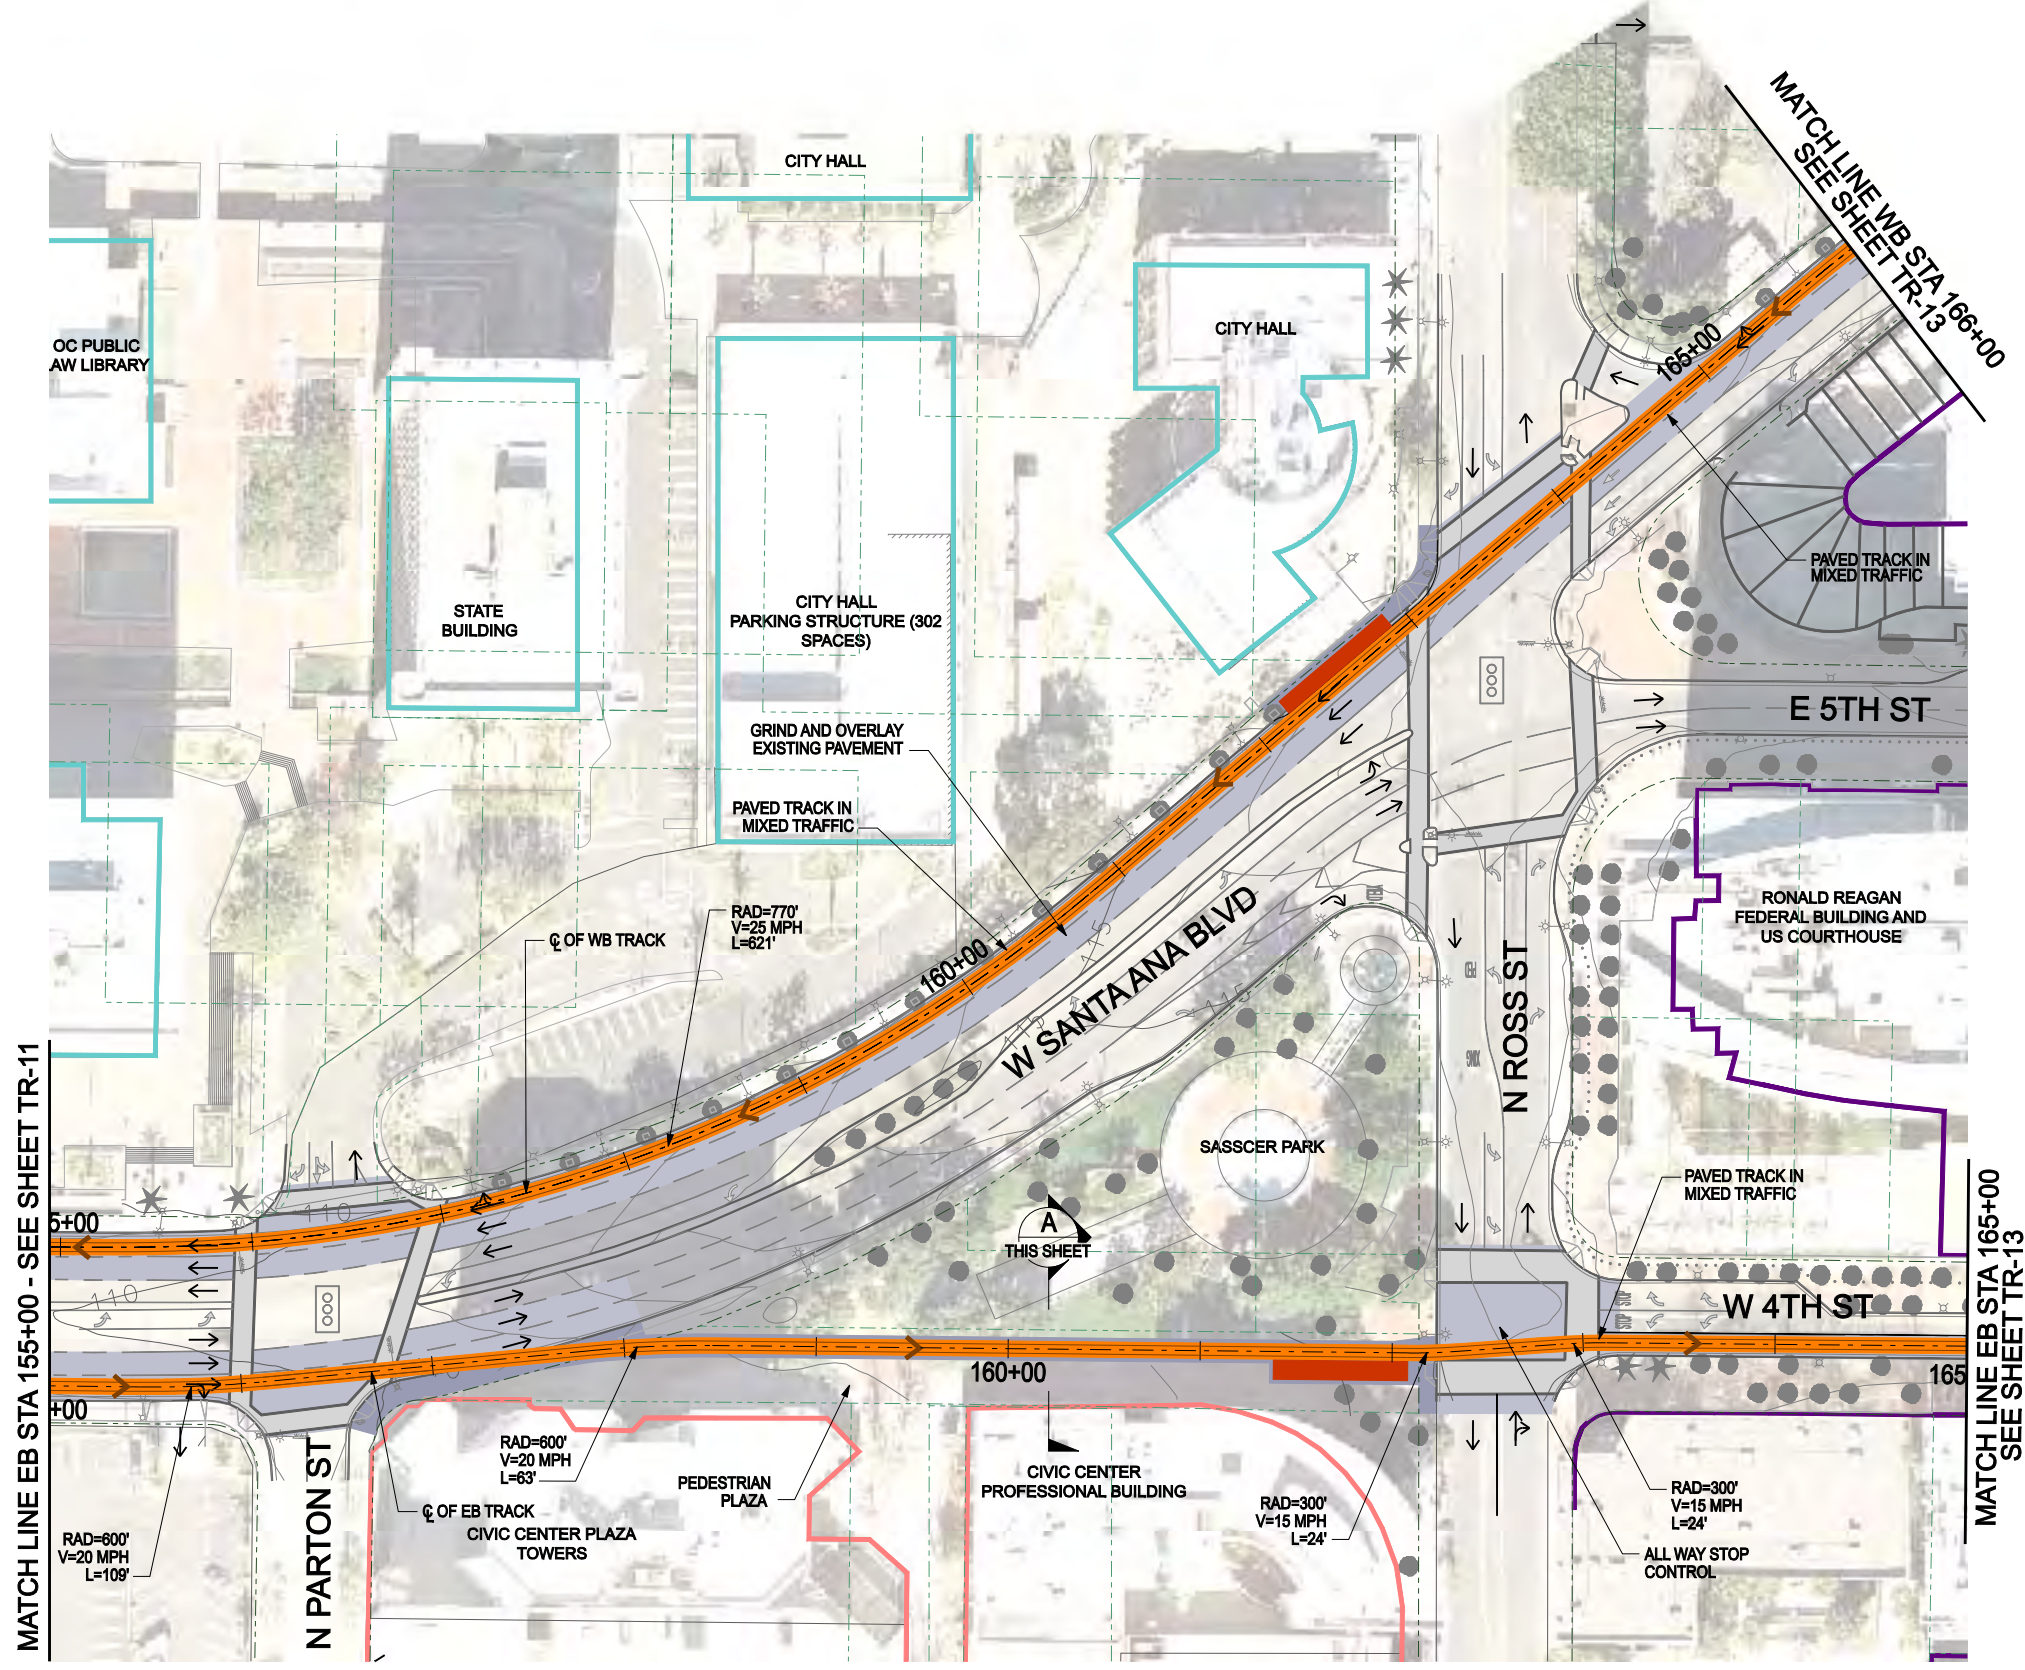

KEY MAP (ALT 1)

LEGEND	DIRECTION OF TRAFFIC	→	BUILDING-REMOVAL		EASTBOUND EMBEDDED TRACK		EXISTING SIGNAL	
	PLATFORM		WORK LIMITS - ASPHALT		WESTBOUND EMBEDDED TRACK		EXISTING PED SIGNAL	
	GATE		WORK LIMITS - CONCRETE		EASTBOUND BALLASTED TRACK		NEW SIGNAL	
	PARKING		WORK LIMITS - BALLAST		WESTBOUND BALLASTED TRACK		ADD TRANSIT ONLY SIGNAL	
NEW ROW	- - - - -							
STRUCTURE								






C CORDOBA CORPORATION
 2677 NORTH MAIN STREET, SUITE 240
 SANTA ANA, CA 92705
 714.558.6124 PH - 714.558.8467 FAX

URS

OCTA **GARDEN GROVE**

**SANTA ANA AND GARDEN GROVE
 FIXED GUIDEWAY CORRIDOR**
 DOWNTOWN SEGMENT - ALT 1
 SASSCER PARK OPTION A: DIRECT ROUTE
 STA 155+00 TO STA 165+00 EB

DRAWING NO.	TR - 12A
SHEET NO.	
SCALE	

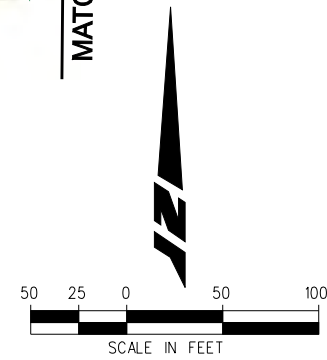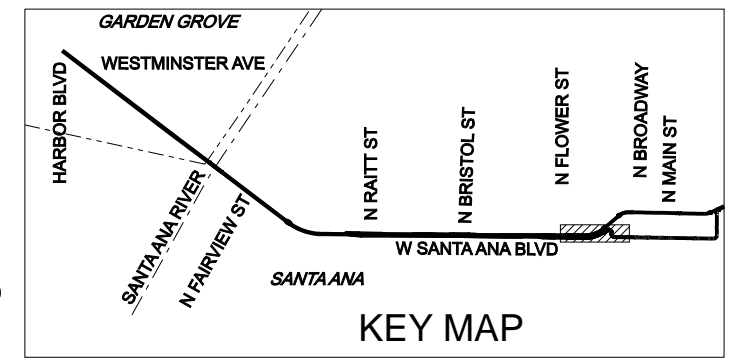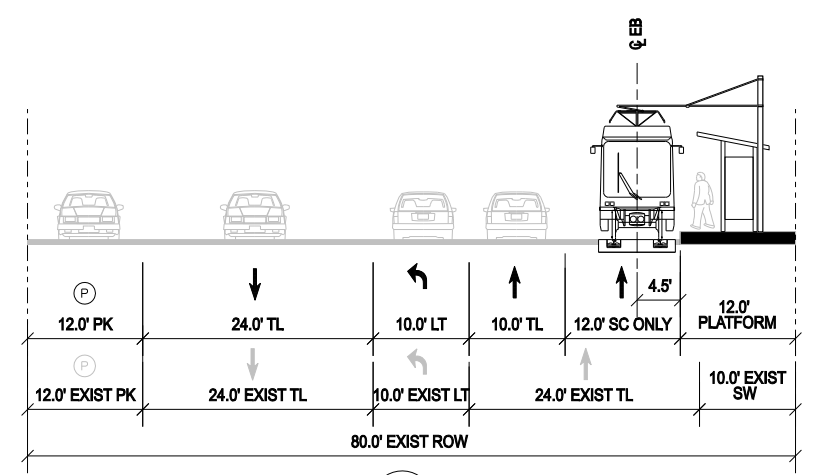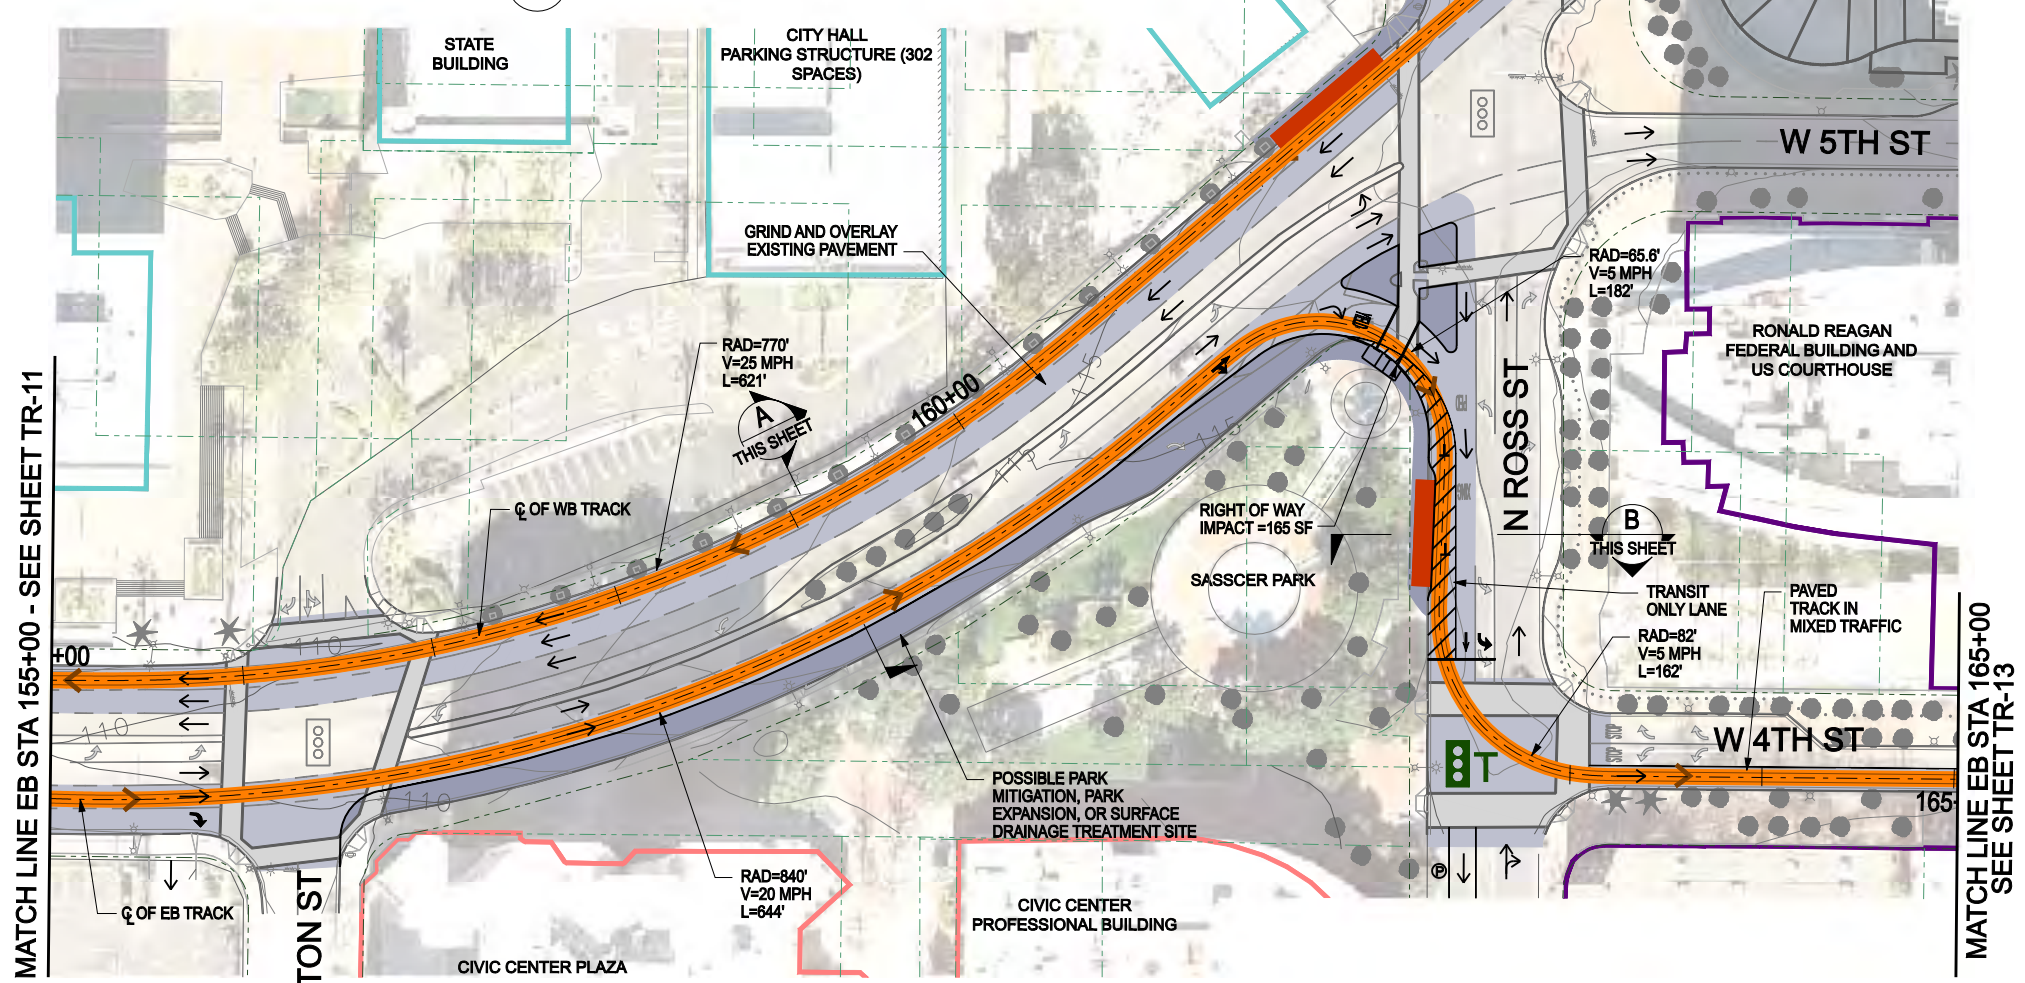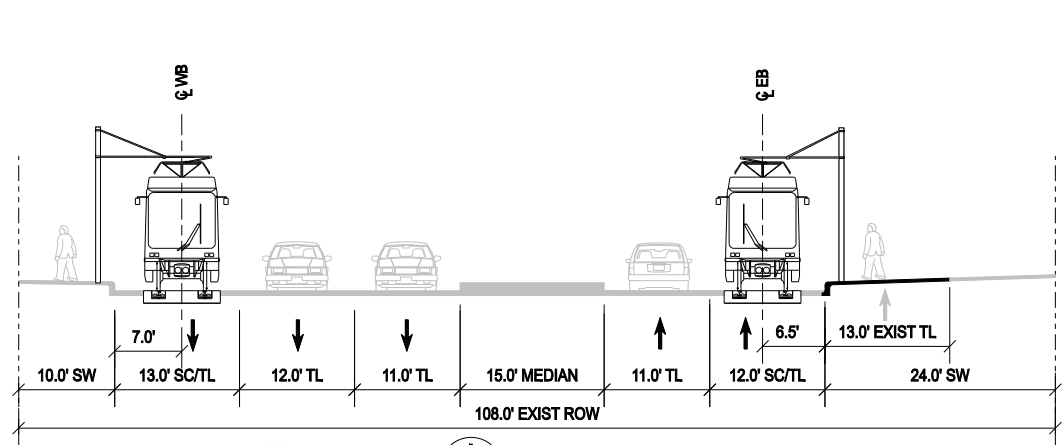

LEGEND	DIRECTION OF TRAFFIC	→	BUILDING-REMOVAL		EASTBOUND EMBEDDED TRACK		EXISTING SIGNAL	
	PLATFORM		WORK LIMITS - ASPHALT		WESTBOUND EMBEDDED TRACK		EXISTING PED SIGNAL	
	GATE		WORK LIMITS - CONCRETE		EASTBOUND BALLASTED TRACK		NEW SIGNAL	
	PARKING		WORK LIMITS - BALLAST		WESTBOUND BALLASTED TRACK		ADD TRANSIT ONLY SIGNAL	
NEW ROW	- - - - -							
STRUCTURE								

CORDOBA CORPORATION
 2677 NORTH MAIN STREET, SUITE 240
 SANTA ANA, CA 92705
 714.558.6124 PH - 714.558.8467 FAX

URS






OCTA

Santa Ana Education 1st

GARDEN GROVE

**SANTA ANA AND GARDEN GROVE
 FIXED GUIDEWAY CORRIDOR**
 DOWNTOWN SEGMENT - ALT 1
 SASSCER PARK OPTION A: CURVED ROUTE
 STA 155+00 TO STA 165+00 EB

DRAWING NO.	TR - 12B
SHEET NO.	
SCALE	

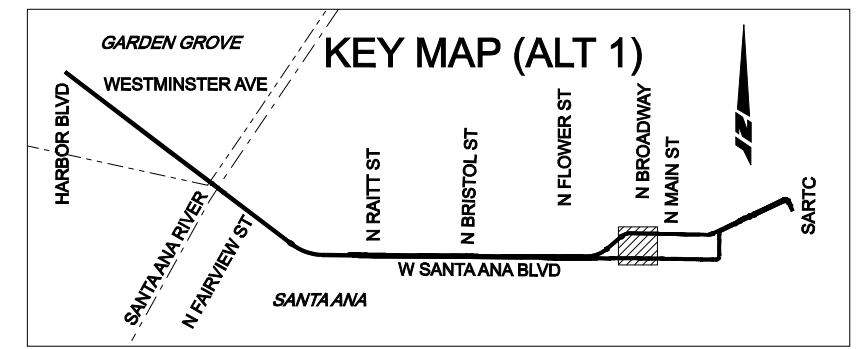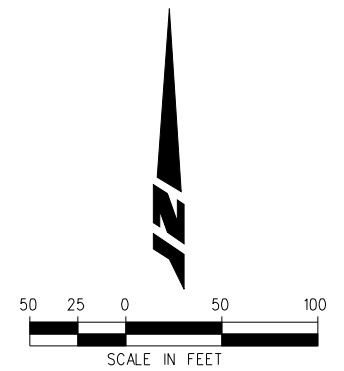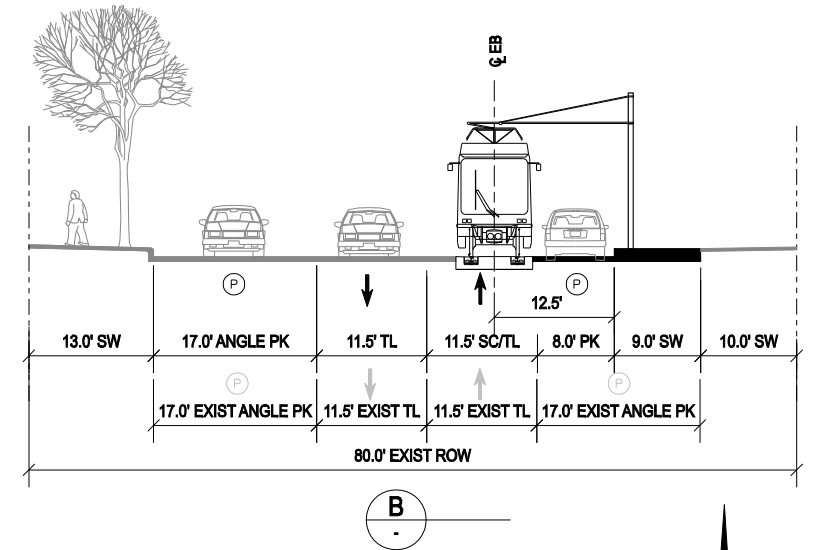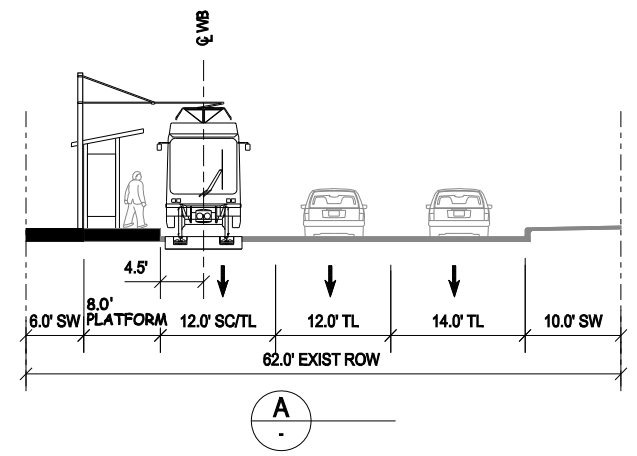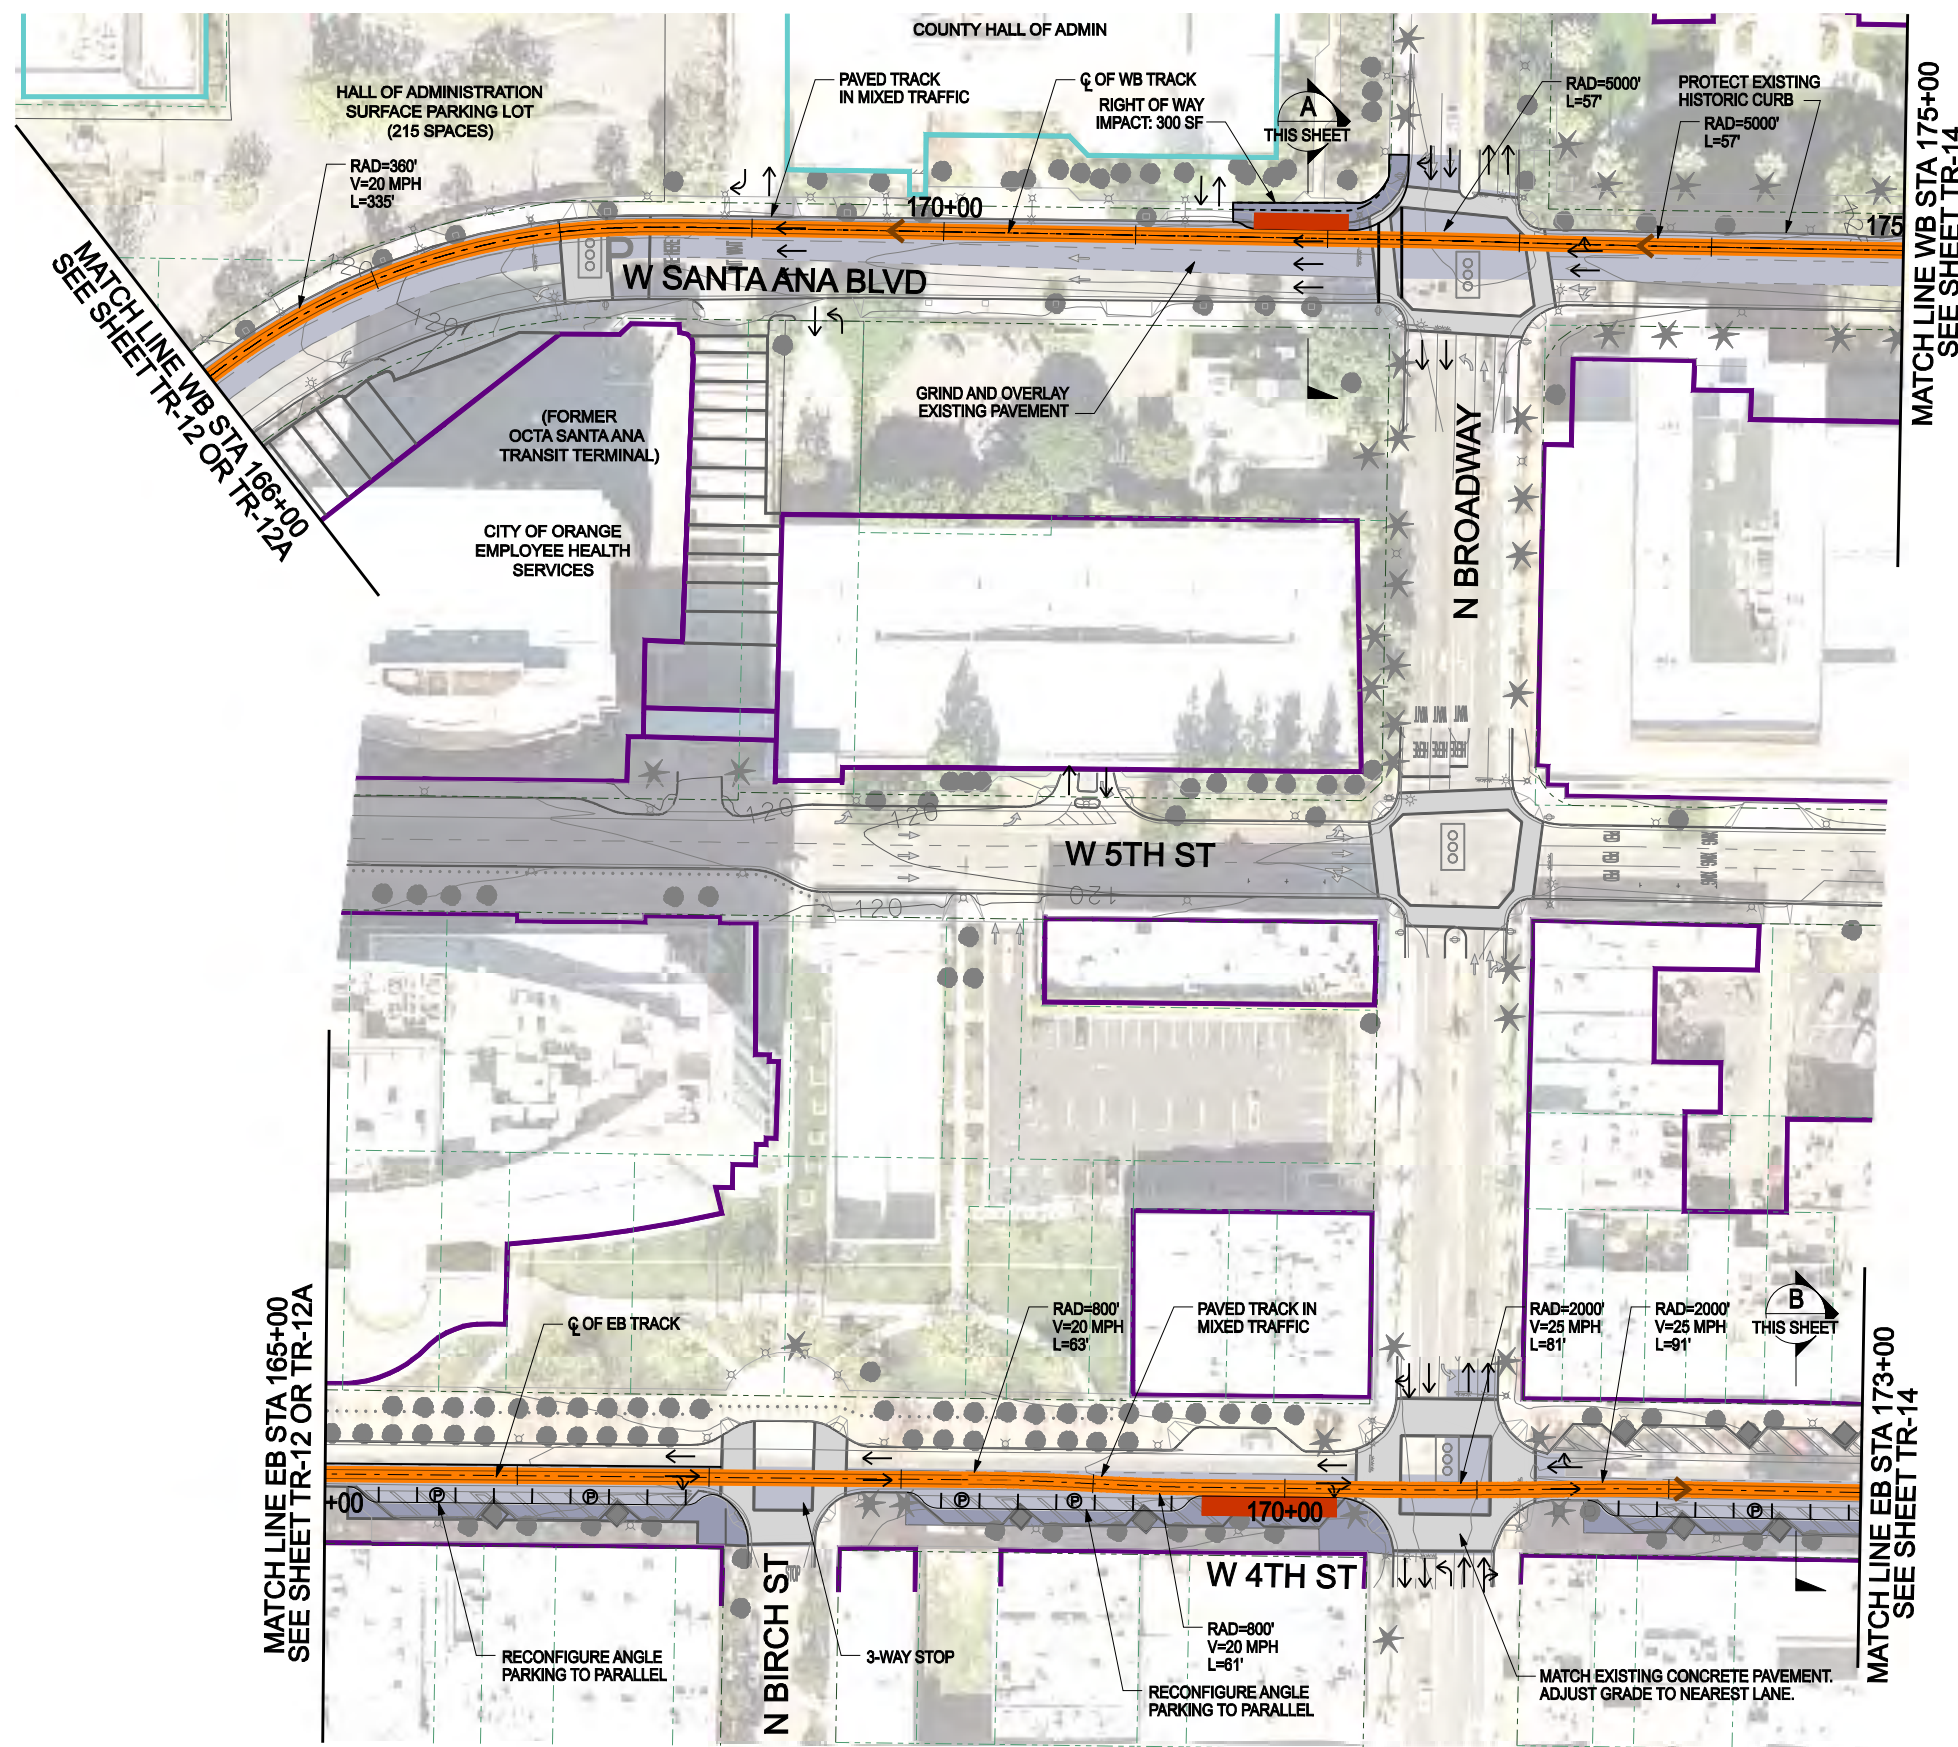

LEGEND	DIRECTION OF TRAFFIC →	BUILDING-REMOVAL	EASTBOUND EMBEDDED TRACK	EXISTING SIGNAL
	PLATFORM	WORK LIMITS - ASPHALT	WESTBOUND EMBEDDED TRACK	EXISTING PED SIGNAL
	GATE	WORK LIMITS - CONCRETE	EASTBOUND BALLASTED TRACK	NEW SIGNAL
	PARKING	WORK LIMITS - BALLAST	WESTBOUND BALLASTED TRACK	ADD TRANSIT ONLY SIGNAL
NEW ROW				
STRUCTURE				

CORDOBA CORPORATION
 2677 NORTH MAIN STREET, SUITE 240
 SANTA ANA, CA 92705
 714.558.6124 PH - 714.558.8467 FAX

URS

OCTA






Santa Ana Education 1st

GARDEN GROVE

**SANTA ANA AND GARDEN GROVE
 FIXED GUIDEWAY CORRIDOR**

DOWNTOWN SEGMENT - ALT 1
 4TH ST PARKING OPTION A: SOUTH SIDE PARALLEL
 STA 165+00 TO STA 173+00 EB

DRAWING NO.	TR - 13A
SHEET NO.	
SCALE	

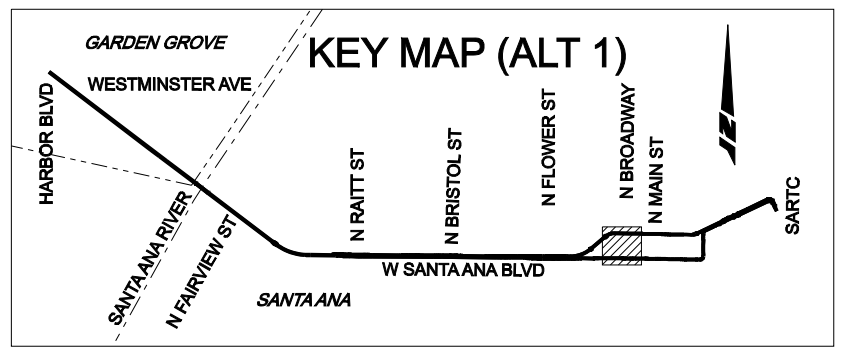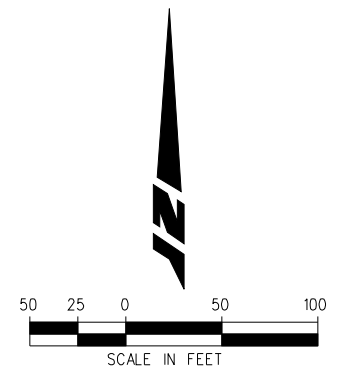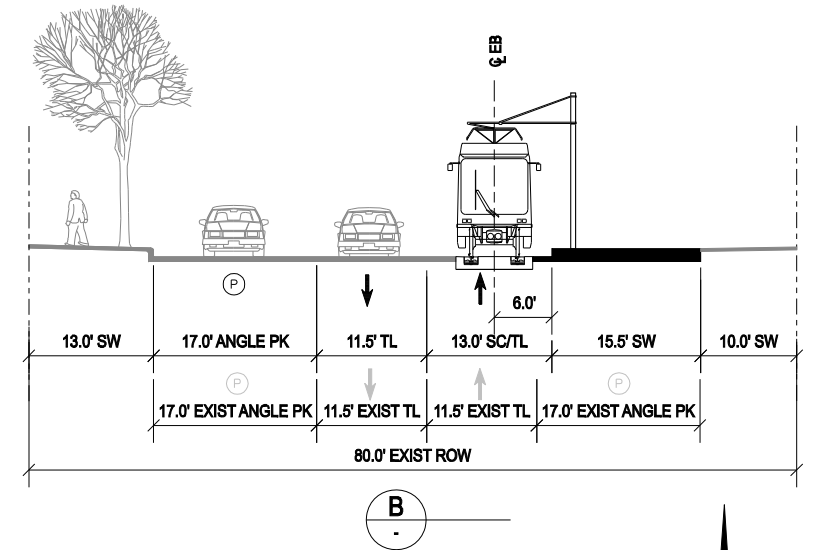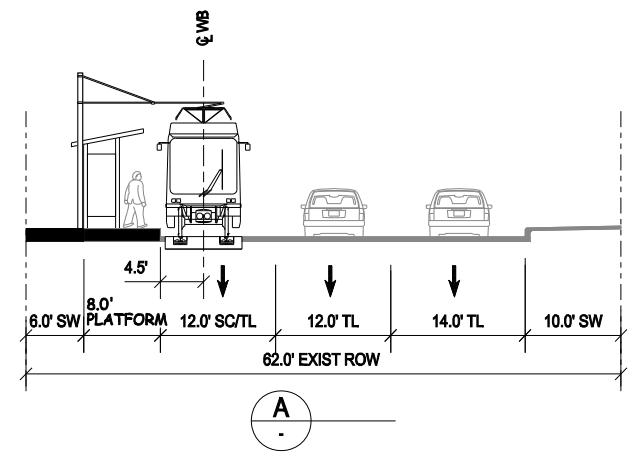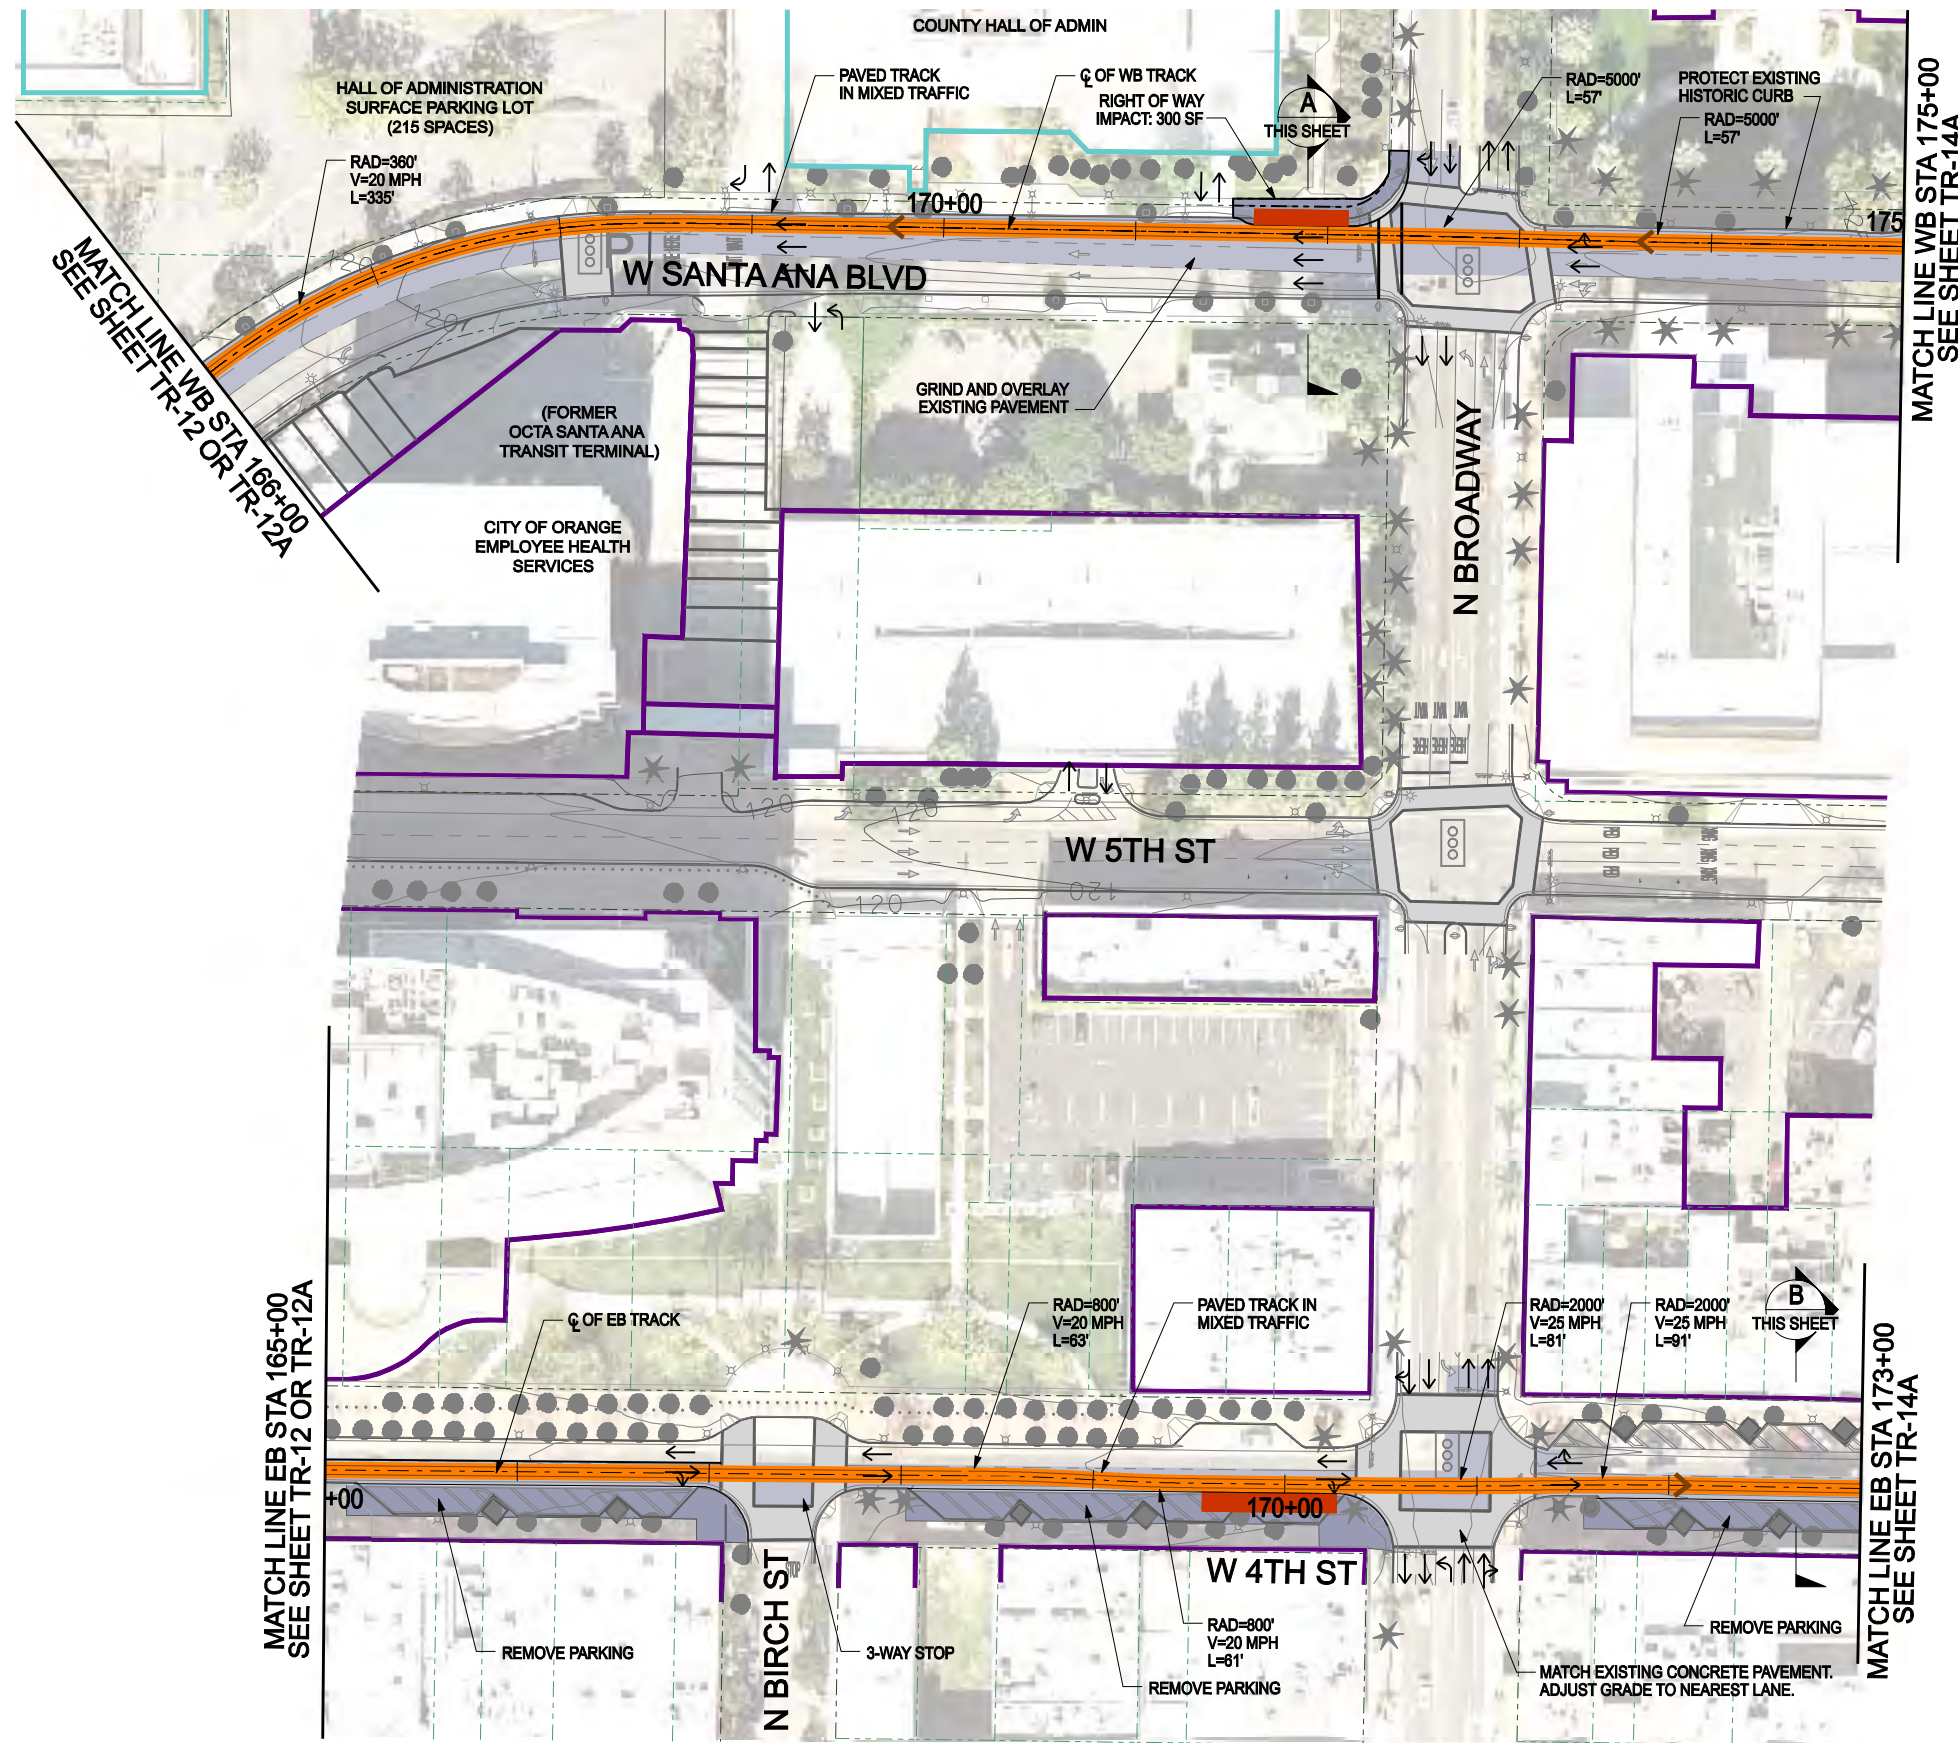

LEGEND	DIRECTION OF TRAFFIC	→	BUILDING-REMOVAL		EASTBOUND EMBEDDED TRACK		EXISTING SIGNAL	
	PLATFORM		WORK LIMITS - ASPHALT		WESTBOUND EMBEDDED TRACK		EXISTING PED SIGNAL	
	GATE		WORK LIMITS - CONCRETE		EASTBOUND BALLASTED TRACK		NEW SIGNAL	
	PARKING		WORK LIMITS - BALLAST		WESTBOUND BALLASTED TRACK		ADD TRANSIT ONLY SIGNAL	
NEW ROW								
STRUCTURE								

CORDOBA CORPORATION
 2677 NORTH MAIN STREET, SUITE 240
 SANTA ANA, CA 92705
 714.558.6124 PH - 714.558.8467 FAX

URS






OCTA *Education 1st*

GARDEN GROVE

**SANTA ANA AND GARDEN GROVE
 FIXED GUIDEWAY CORRIDOR**

DOWNTOWN SEGMENT - ALT 1
 4TH ST PARKING OPTION B: SOUTH SIDE REMOVAL
 STA 165+00 TO STA 173+00 EB

DRAWING NO.	TR - 13B
SHEET NO.	
SCALE	

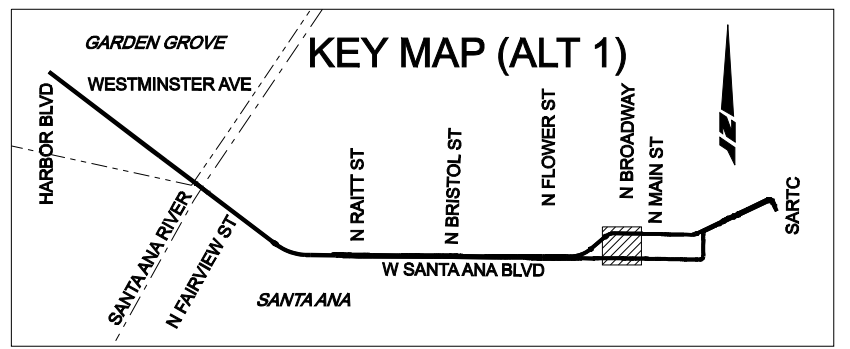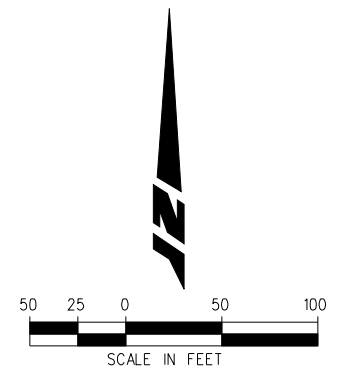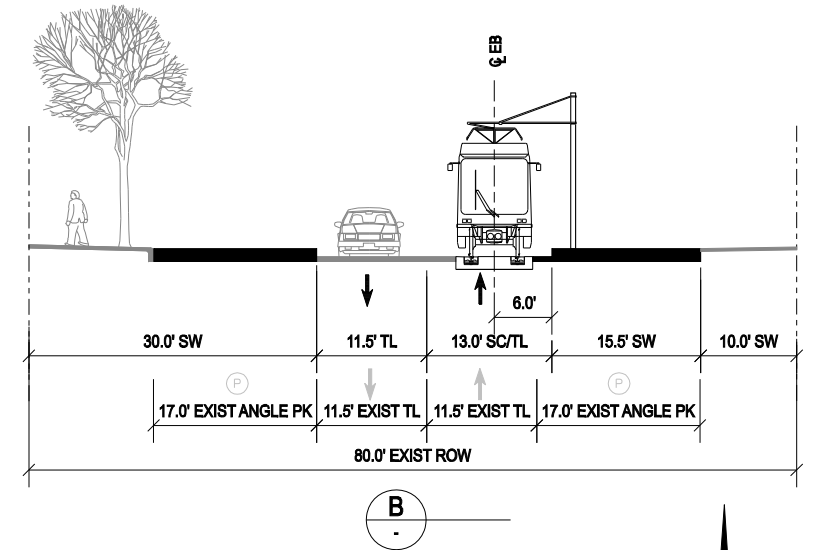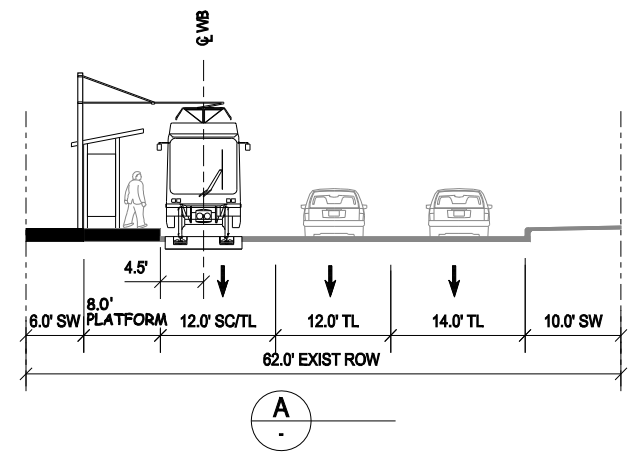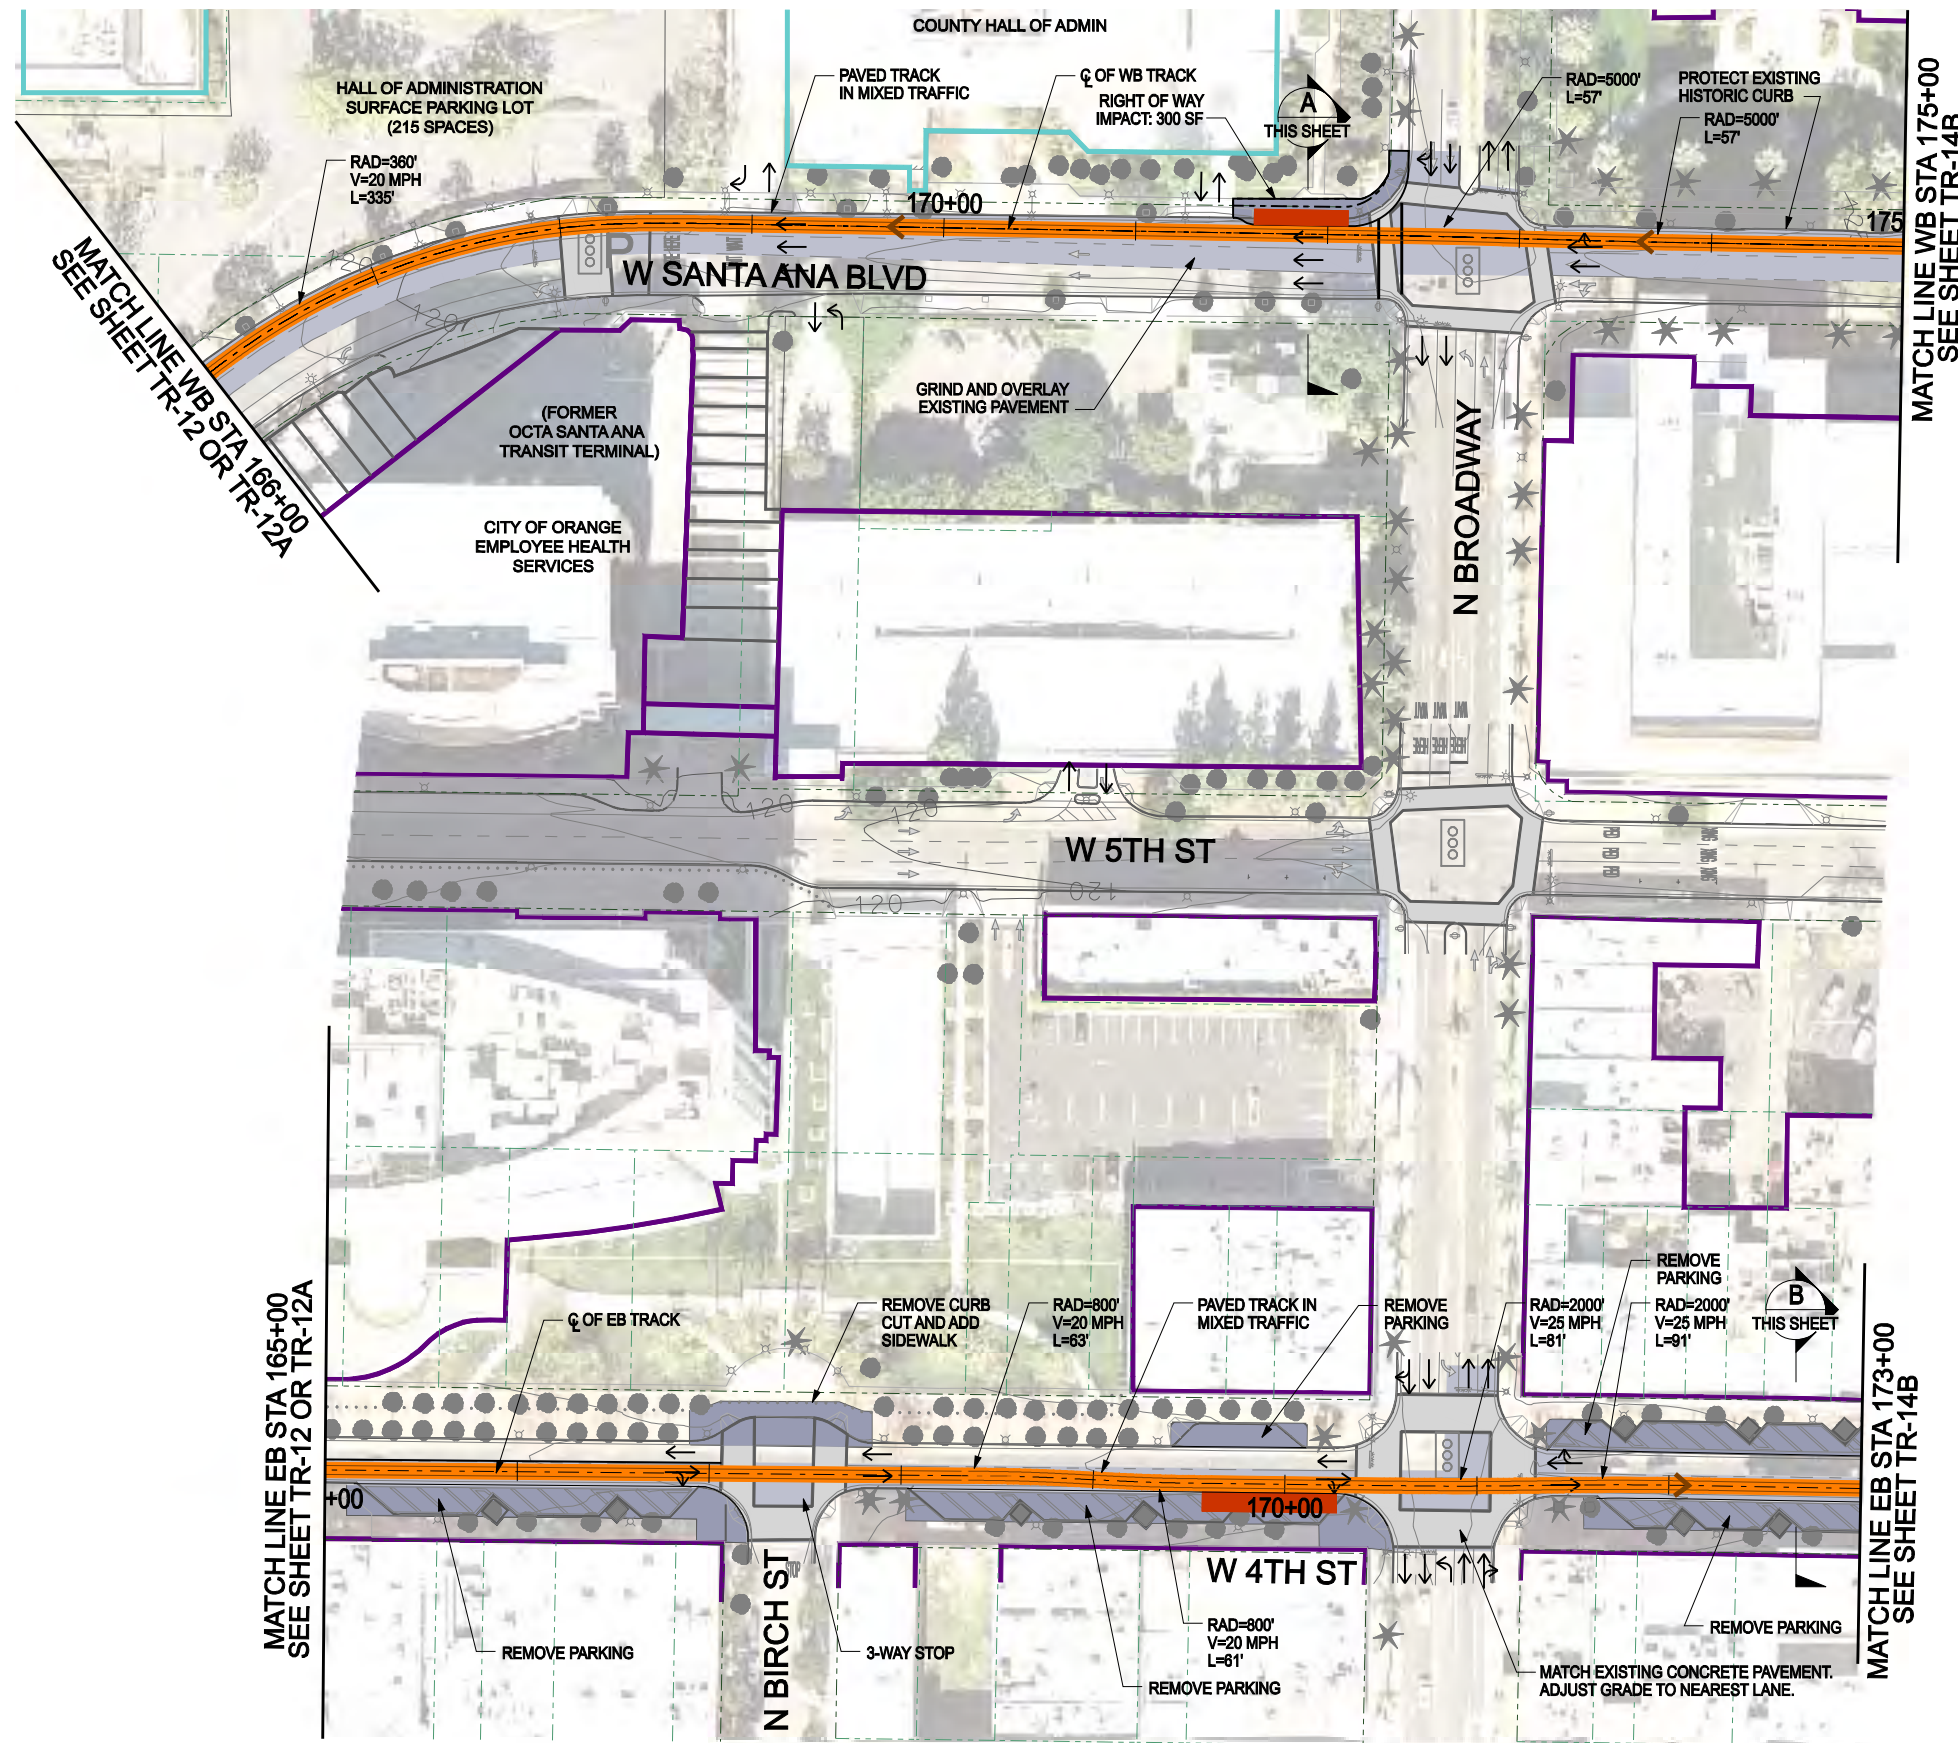

LEGEND	DIRECTION OF TRAFFIC	→	BUILDING-REMOVAL		EASTBOUND EMBEDDED TRACK		EXISTING SIGNAL	
	PLATFORM		WORK LIMITS - ASPHALT		WESTBOUND EMBEDDED TRACK		EXISTING PED SIGNAL	
	GATE		WORK LIMITS - CONCRETE		EASTBOUND BALLASTED TRACK		NEW SIGNAL	
	PARKING		WORK LIMITS - BALLAST		WESTBOUND BALLASTED TRACK		ADD TRANSIT ONLY SIGNAL	
NEW ROW								
STRUCTURE								

CORDOBA CORPORATION
 2677 NORTH MAIN STREET, SUITE 240
 SANTA ANA, CA 92705
 714.558.6124 PH - 714.558.8467 FAX


URS

OCTA *Education 1st*

GARDEN GROVE





SANTA ANA AND GARDEN GROVE FIXED GUIDEWAY CORRIDOR
 DOWNTOWN SEGMENT - ALT 1
 4TH ST PARKING OPTION C: SO SIDE & NO SIDE REMOVAL
 STA 165+00 TO STA 173+00 EB

DRAWING NO.	TR - 13C
SHEET NO.	
SCALE	

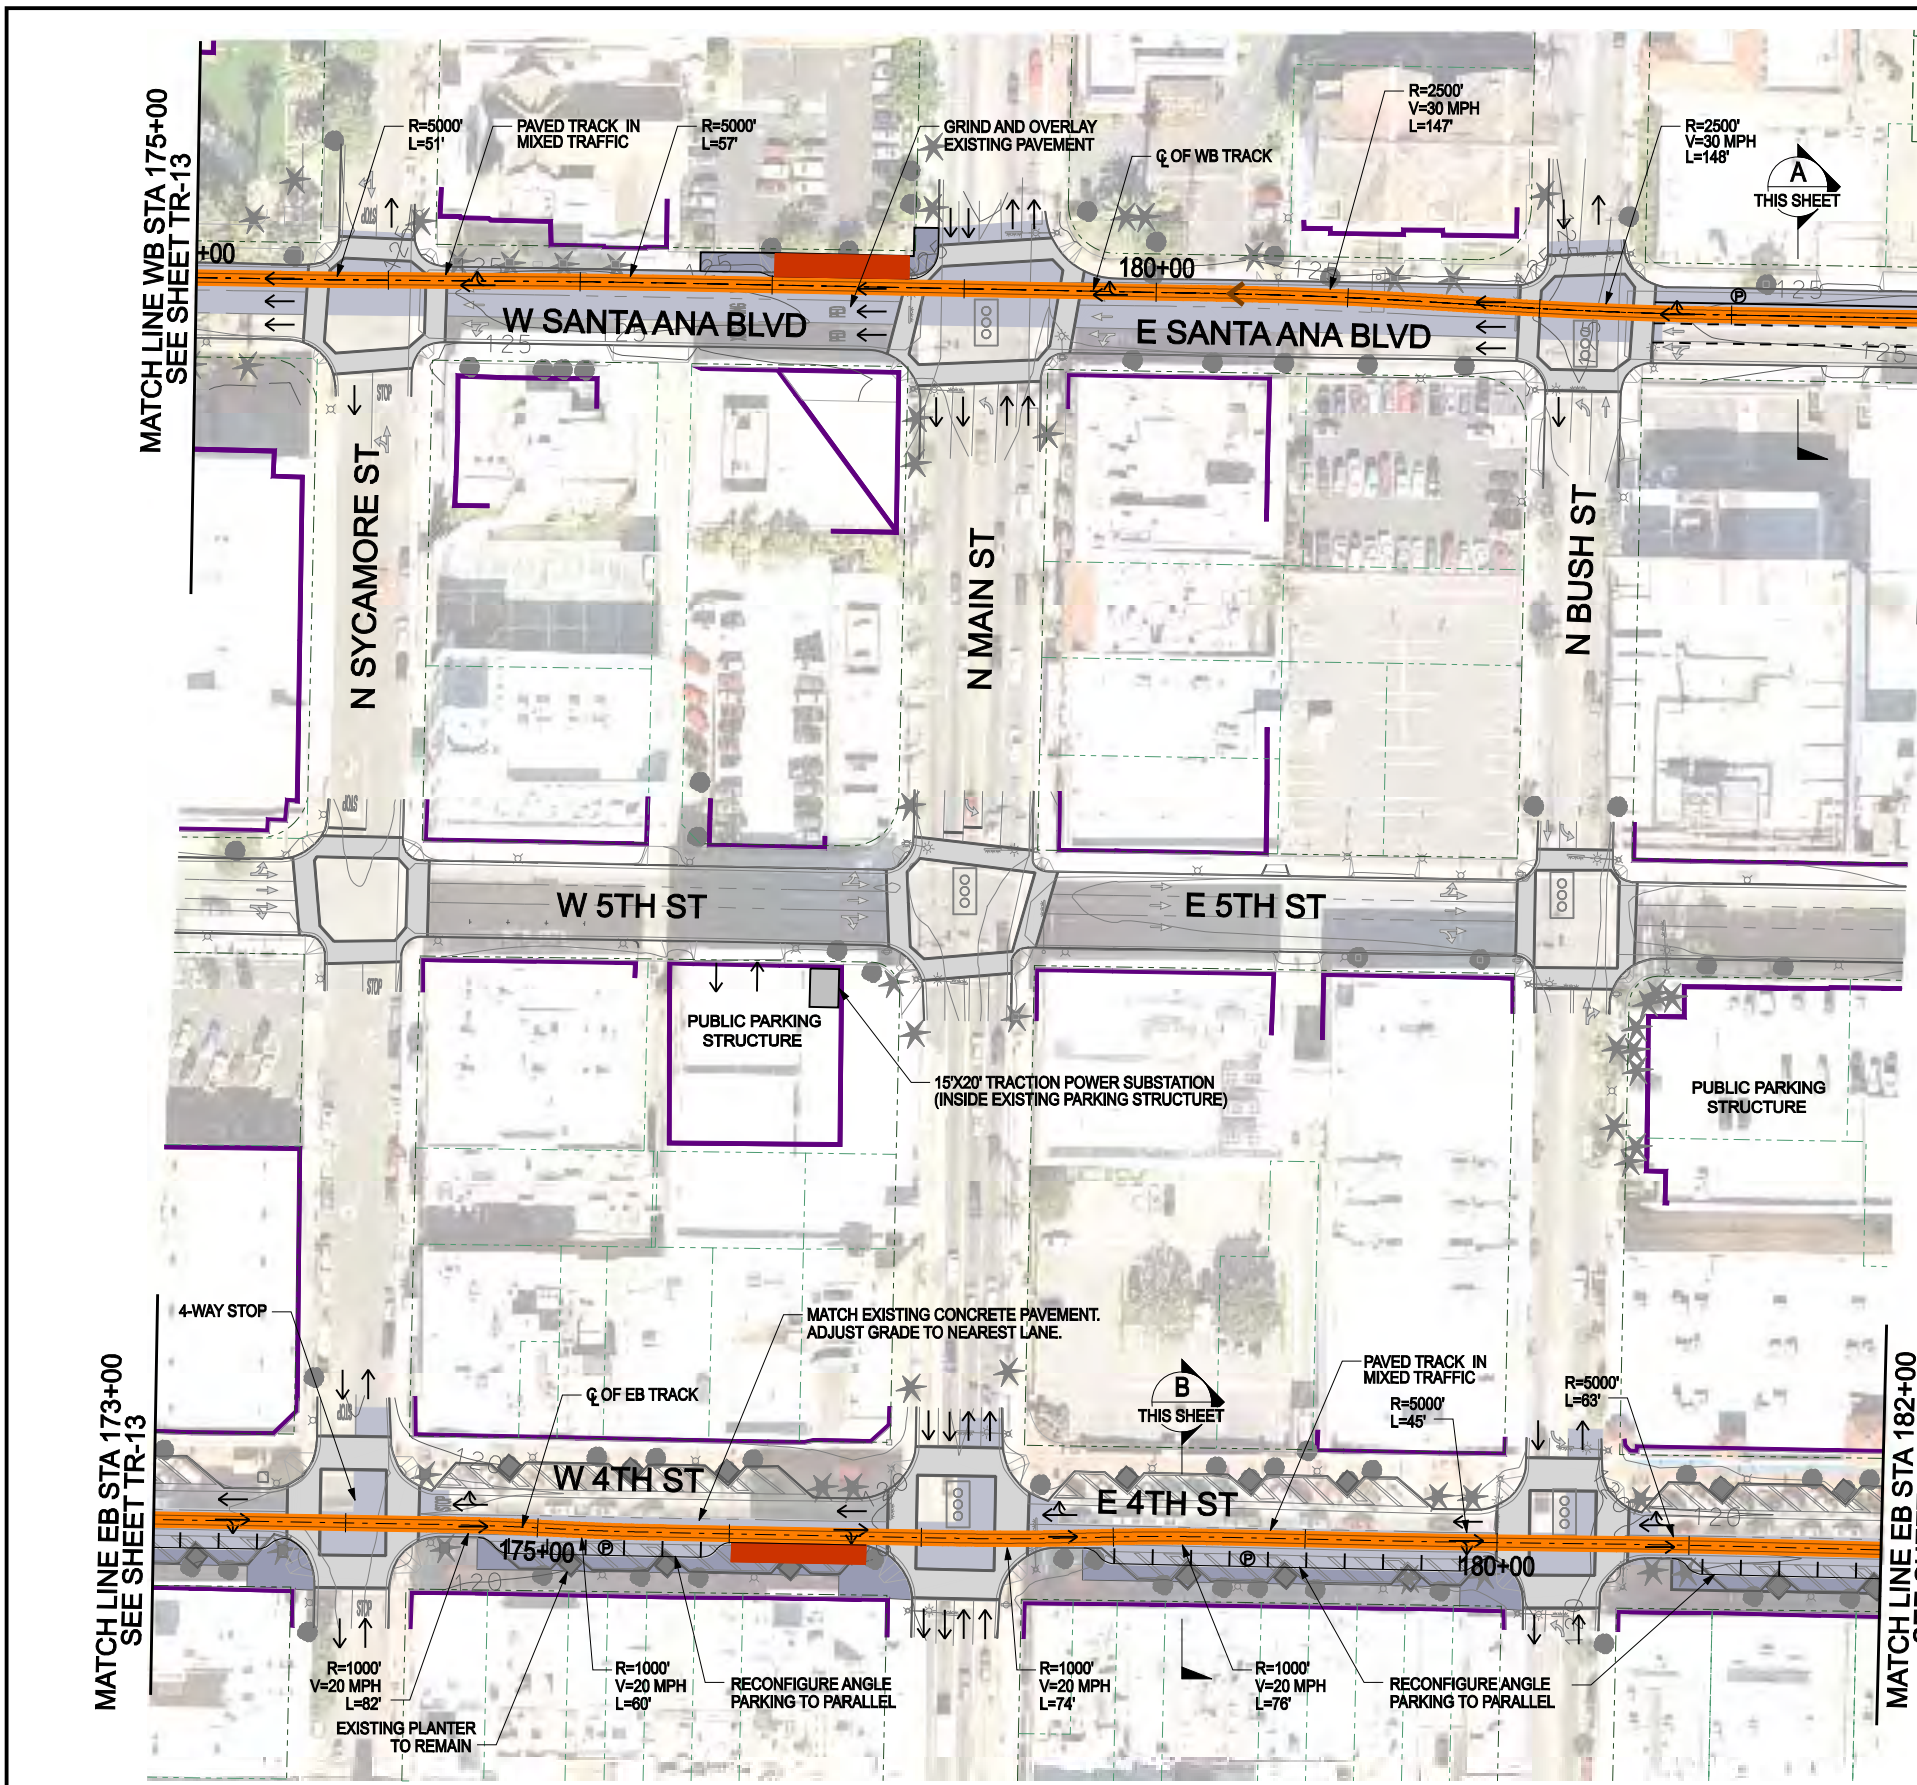

MATCH LINE WB STA 184+00
SEE SHEET TR-15

MATCH LINE EB STA 182+00
SEE SHEET TR-15

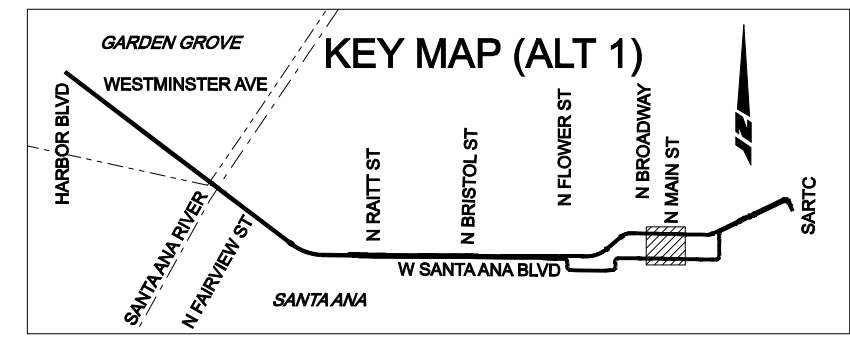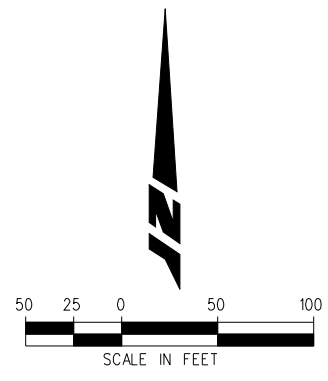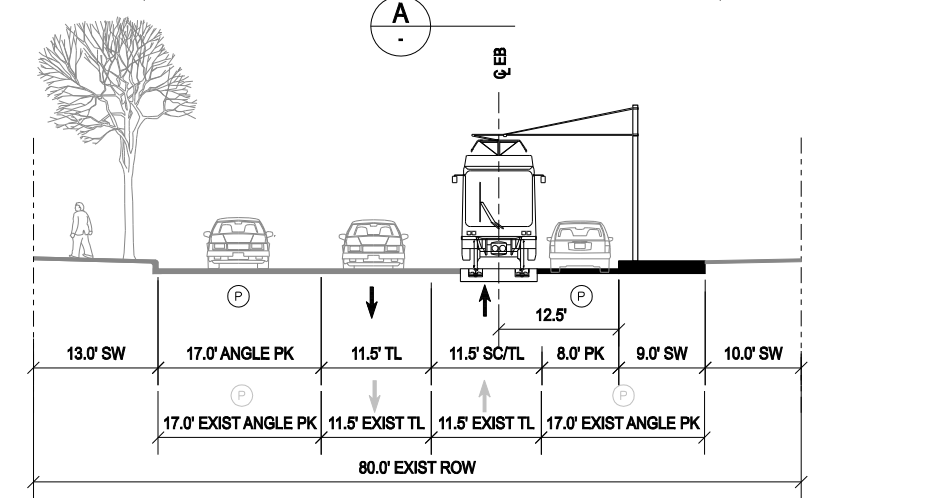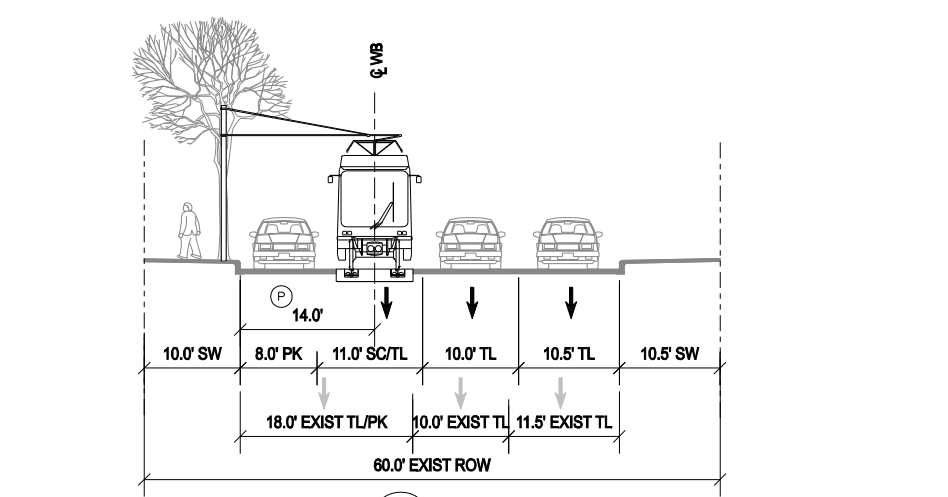

LEGEND	DIRECTION OF TRAFFIC	→	BUILDING-REMOVAL		EASTBOUND EMBEDDED TRACK		EXISTING SIGNAL	
	PLATFORM		WORK LIMITS - ASPHALT		WESTBOUND EMBEDDED TRACK		EXISTING PED SIGNAL	
	GATE		WORK LIMITS - CONCRETE		EASTBOUND BALLASTED TRACK		NEW SIGNAL	
	PARKING		WORK LIMITS - BALLAST		WESTBOUND BALLASTED TRACK		ADD TRANSIT ONLY SIGNAL	
NEW ROW								
STRUCTURE								






C CORDOBA CORPORATION
2677 NORTH MAIN STREET, SUITE 240
SANTA ANA, CA 92705
714.558.6124 - 714.558.8467 FAX

URS

OCTA **GARDEN GROVE**

**SANTA ANA AND GARDEN GROVE
FIXED GUIDEWAY CORRIDOR**
DOWNTOWN SEGMENT - ALT 1
4TH ST PARKING OPTION A: SOUTH SIDE PARALLEL
STA 173+00 TO STA 182+00 EB

DRAWING NO.	TR - 14A
SHEET NO.	
SCALE	

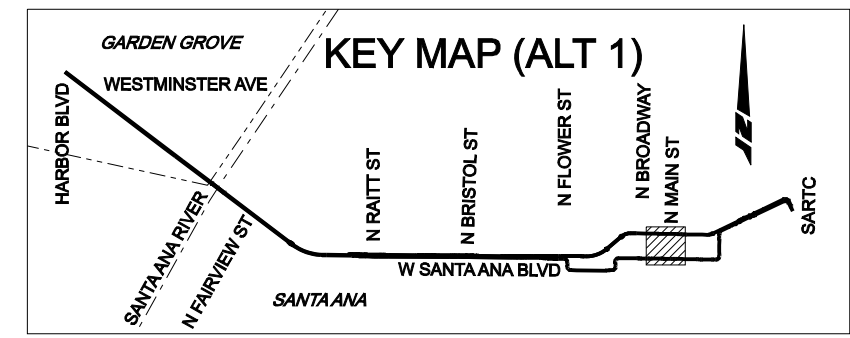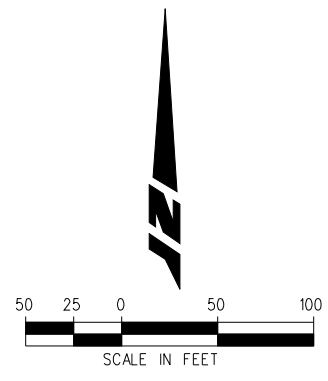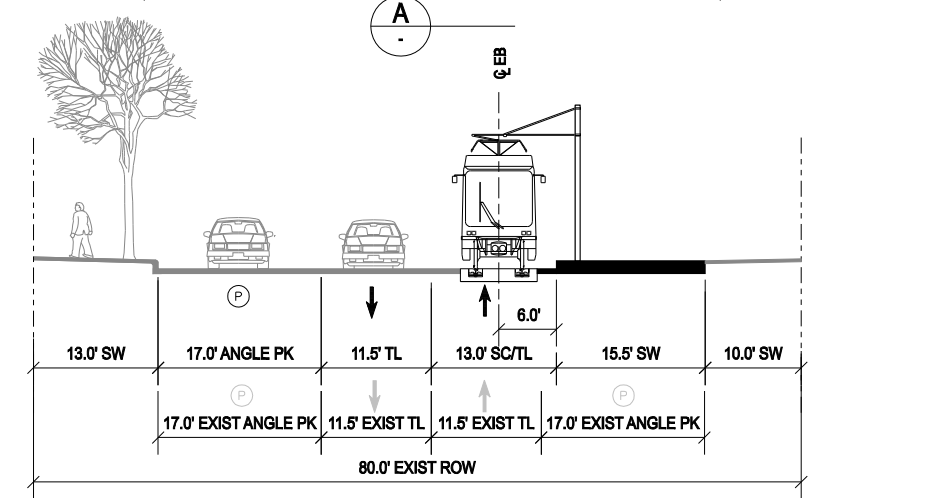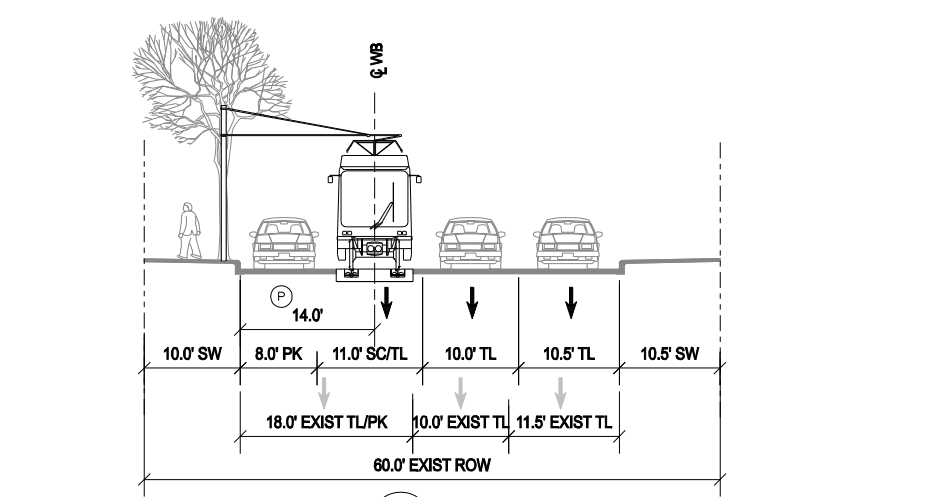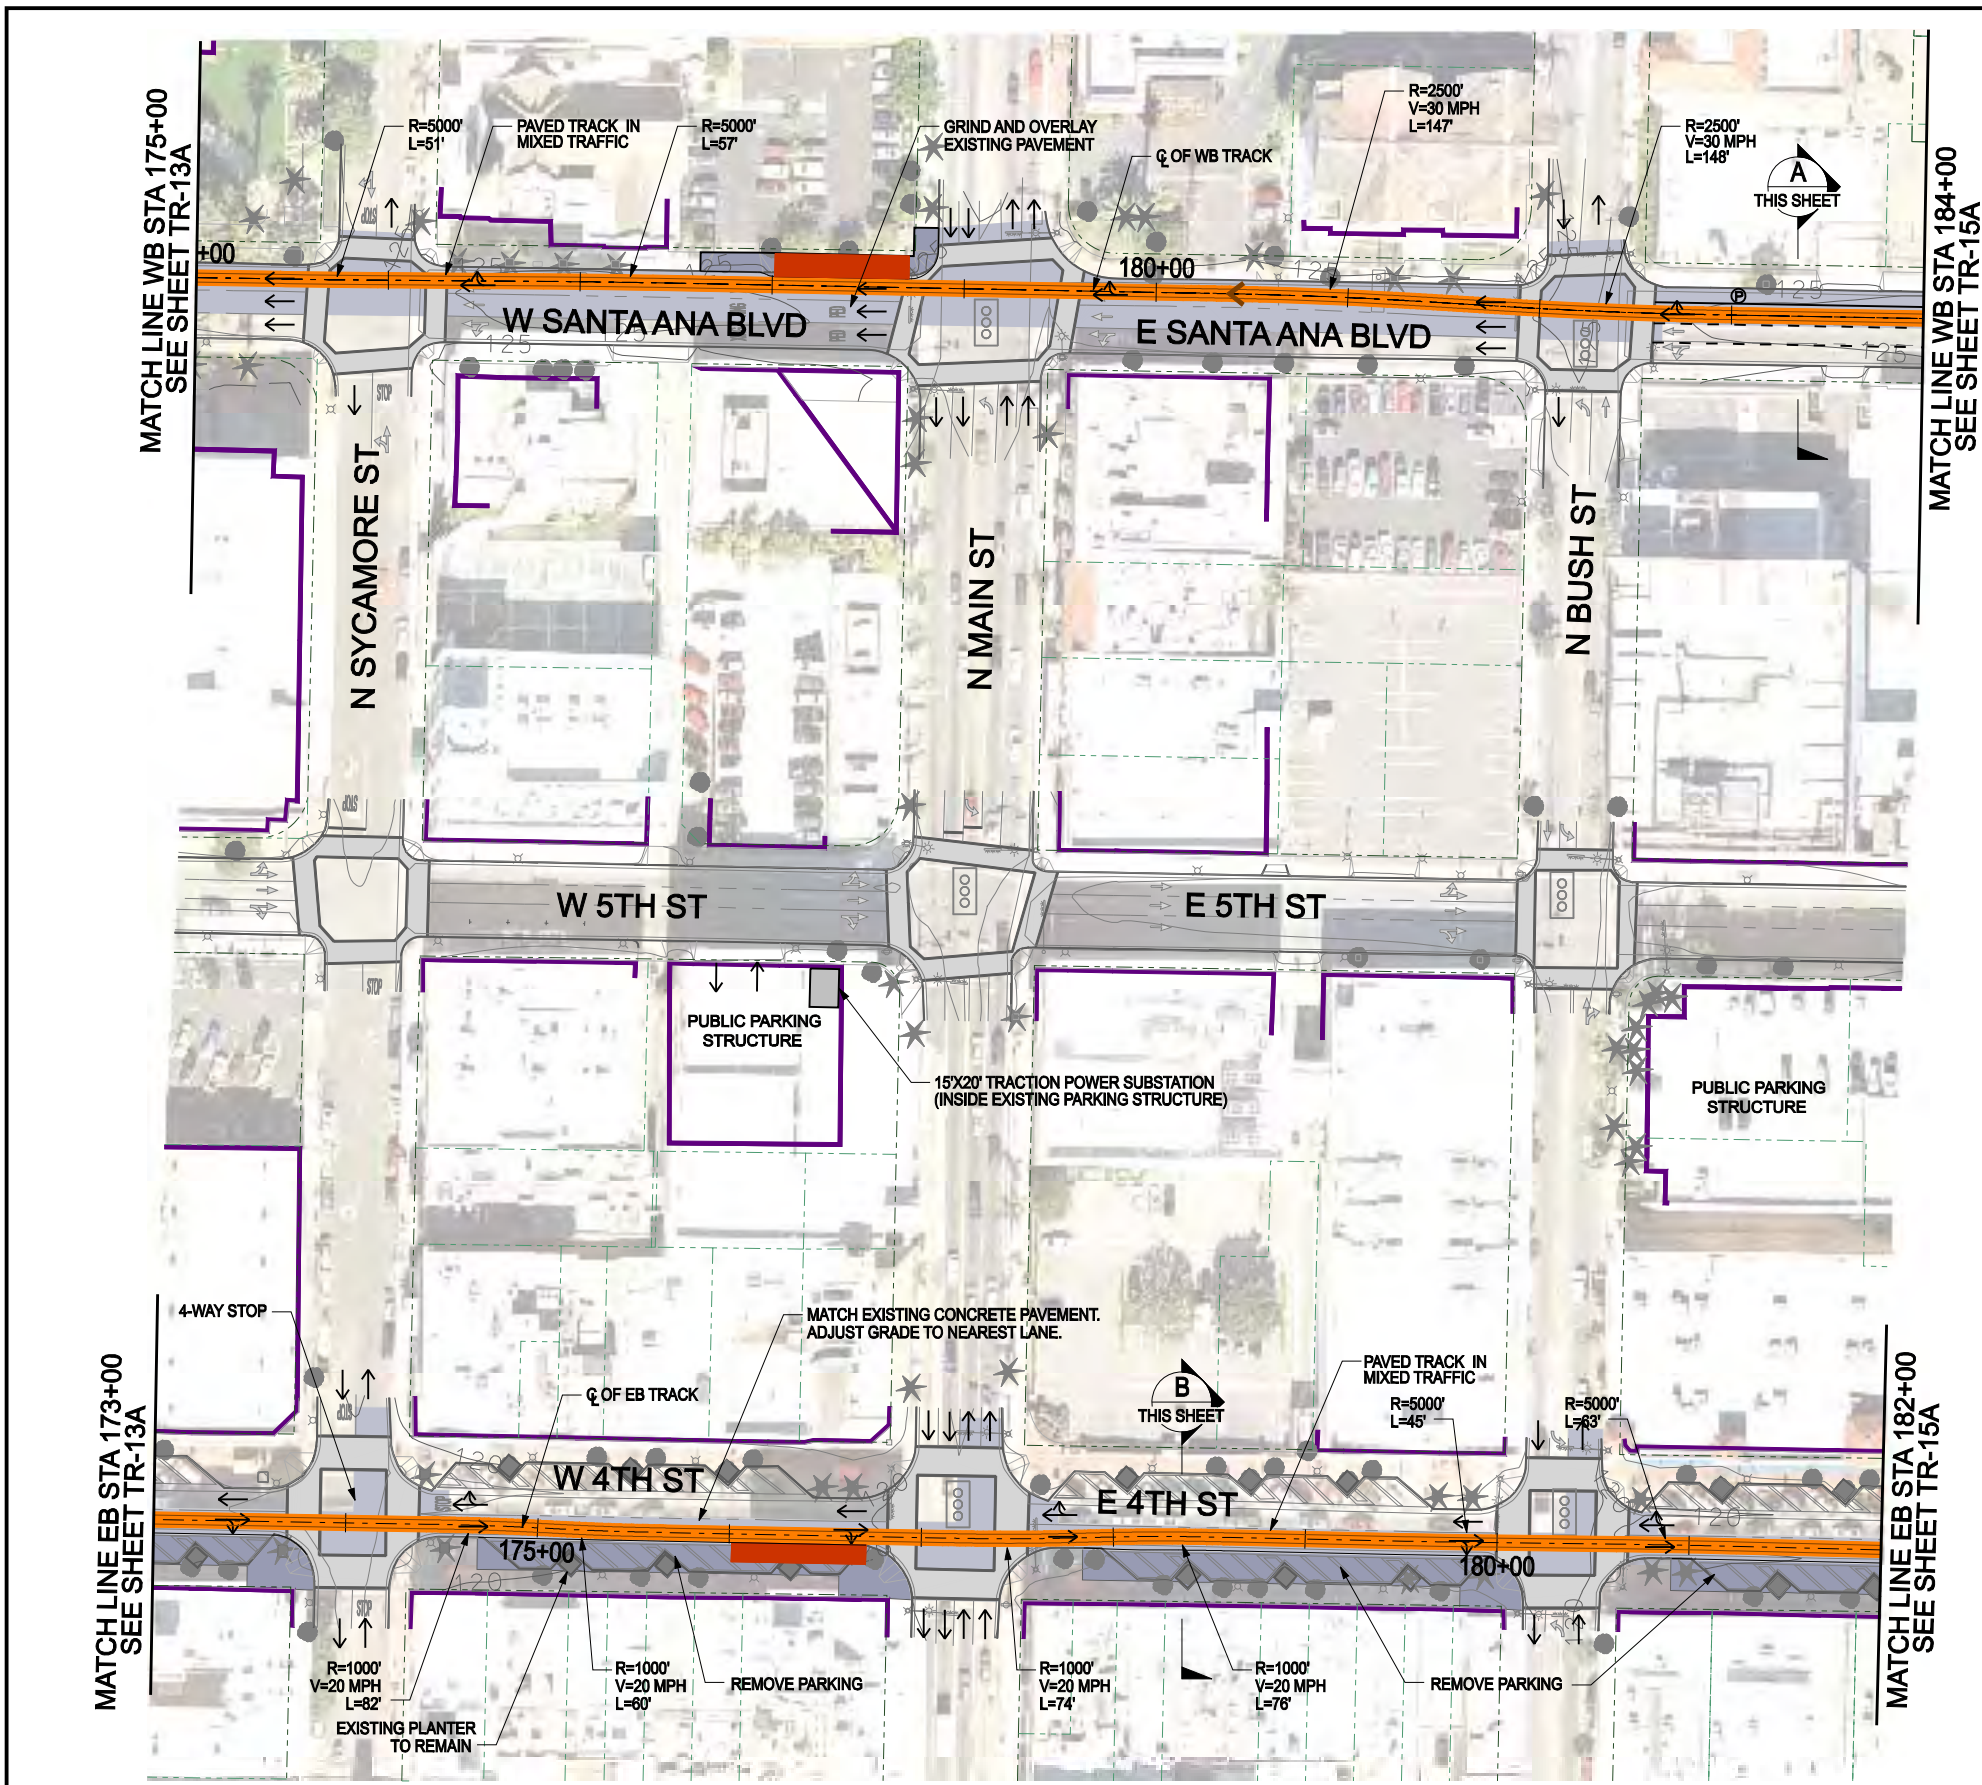

LEGEND	DIRECTION OF TRAFFIC	→	BUILDING-REMOVAL		EASTBOUND EMBEDDED TRACK		EXISTING SIGNAL	
	PLATFORM		WORK LIMITS - ASPHALT		WESTBOUND EMBEDDED TRACK		EXISTING PED SIGNAL	
	GATE		WORK LIMITS - CONCRETE		EASTBOUND BALLASTED TRACK		NEW SIGNAL	
	PARKING		WORK LIMITS - BALLAST		WESTBOUND BALLASTED TRACK		ADD TRANSIT ONLY SIGNAL	
NEW ROW								
STRUCTURE								

C CORDOBA CORPORATION
 2677 NORTH MAIN STREET, SUITE 240
 SANTA ANA, CA 92705
 714.558.6124 PH - 714.558.8467 FAX






URS

OCTA

G GARDEN GROVE

**SANTA ANA AND GARDEN GROVE
 FIXED GUIDEWAY CORRIDOR**
 DOWNTOWN SEGMENT - ALT 1
 4TH ST PARKING OPTION B: SOUTH SIDE REMOVAL
 STA 173+00 TO STA 182+00 EB

DRAWING NO.	TR - 14B
SHEET NO.	
SCALE	

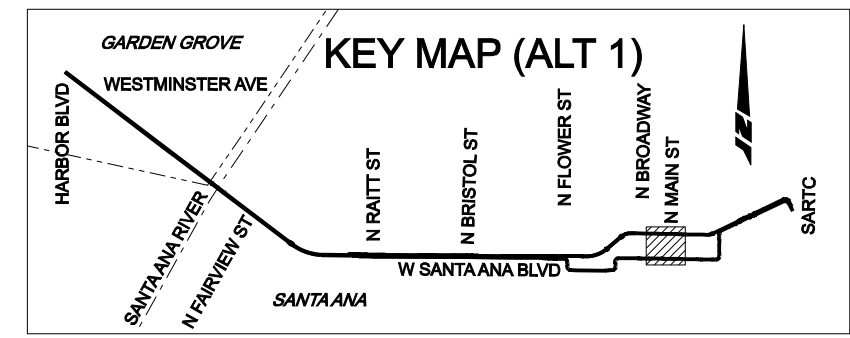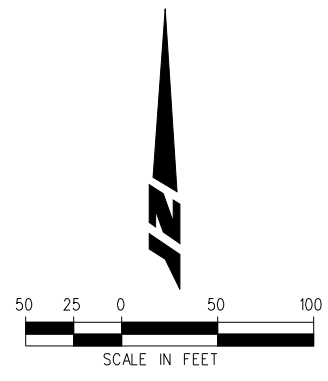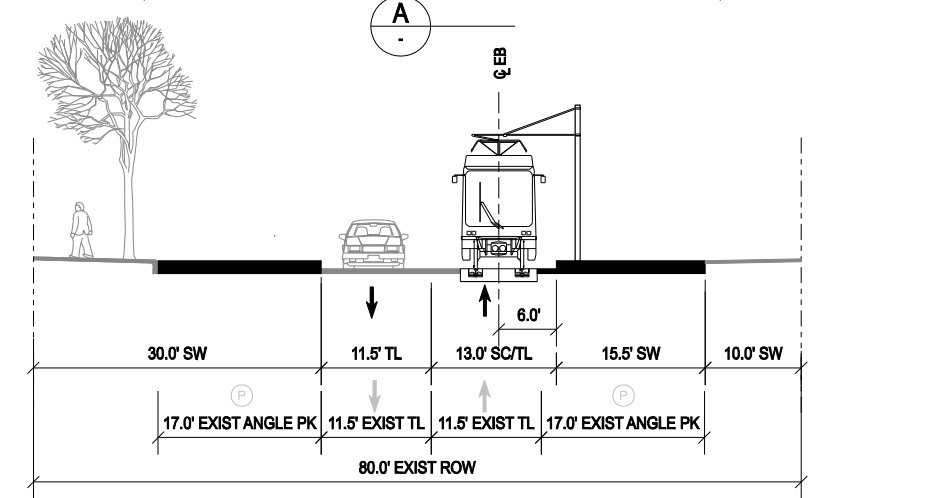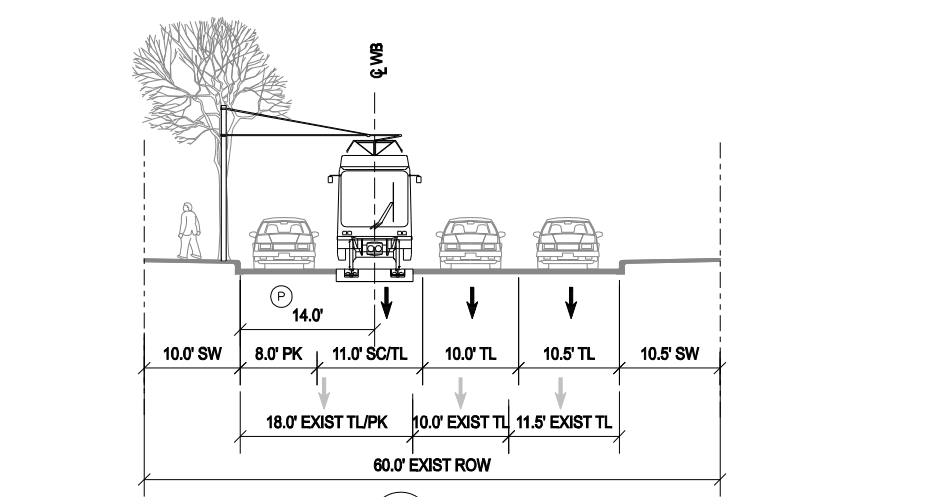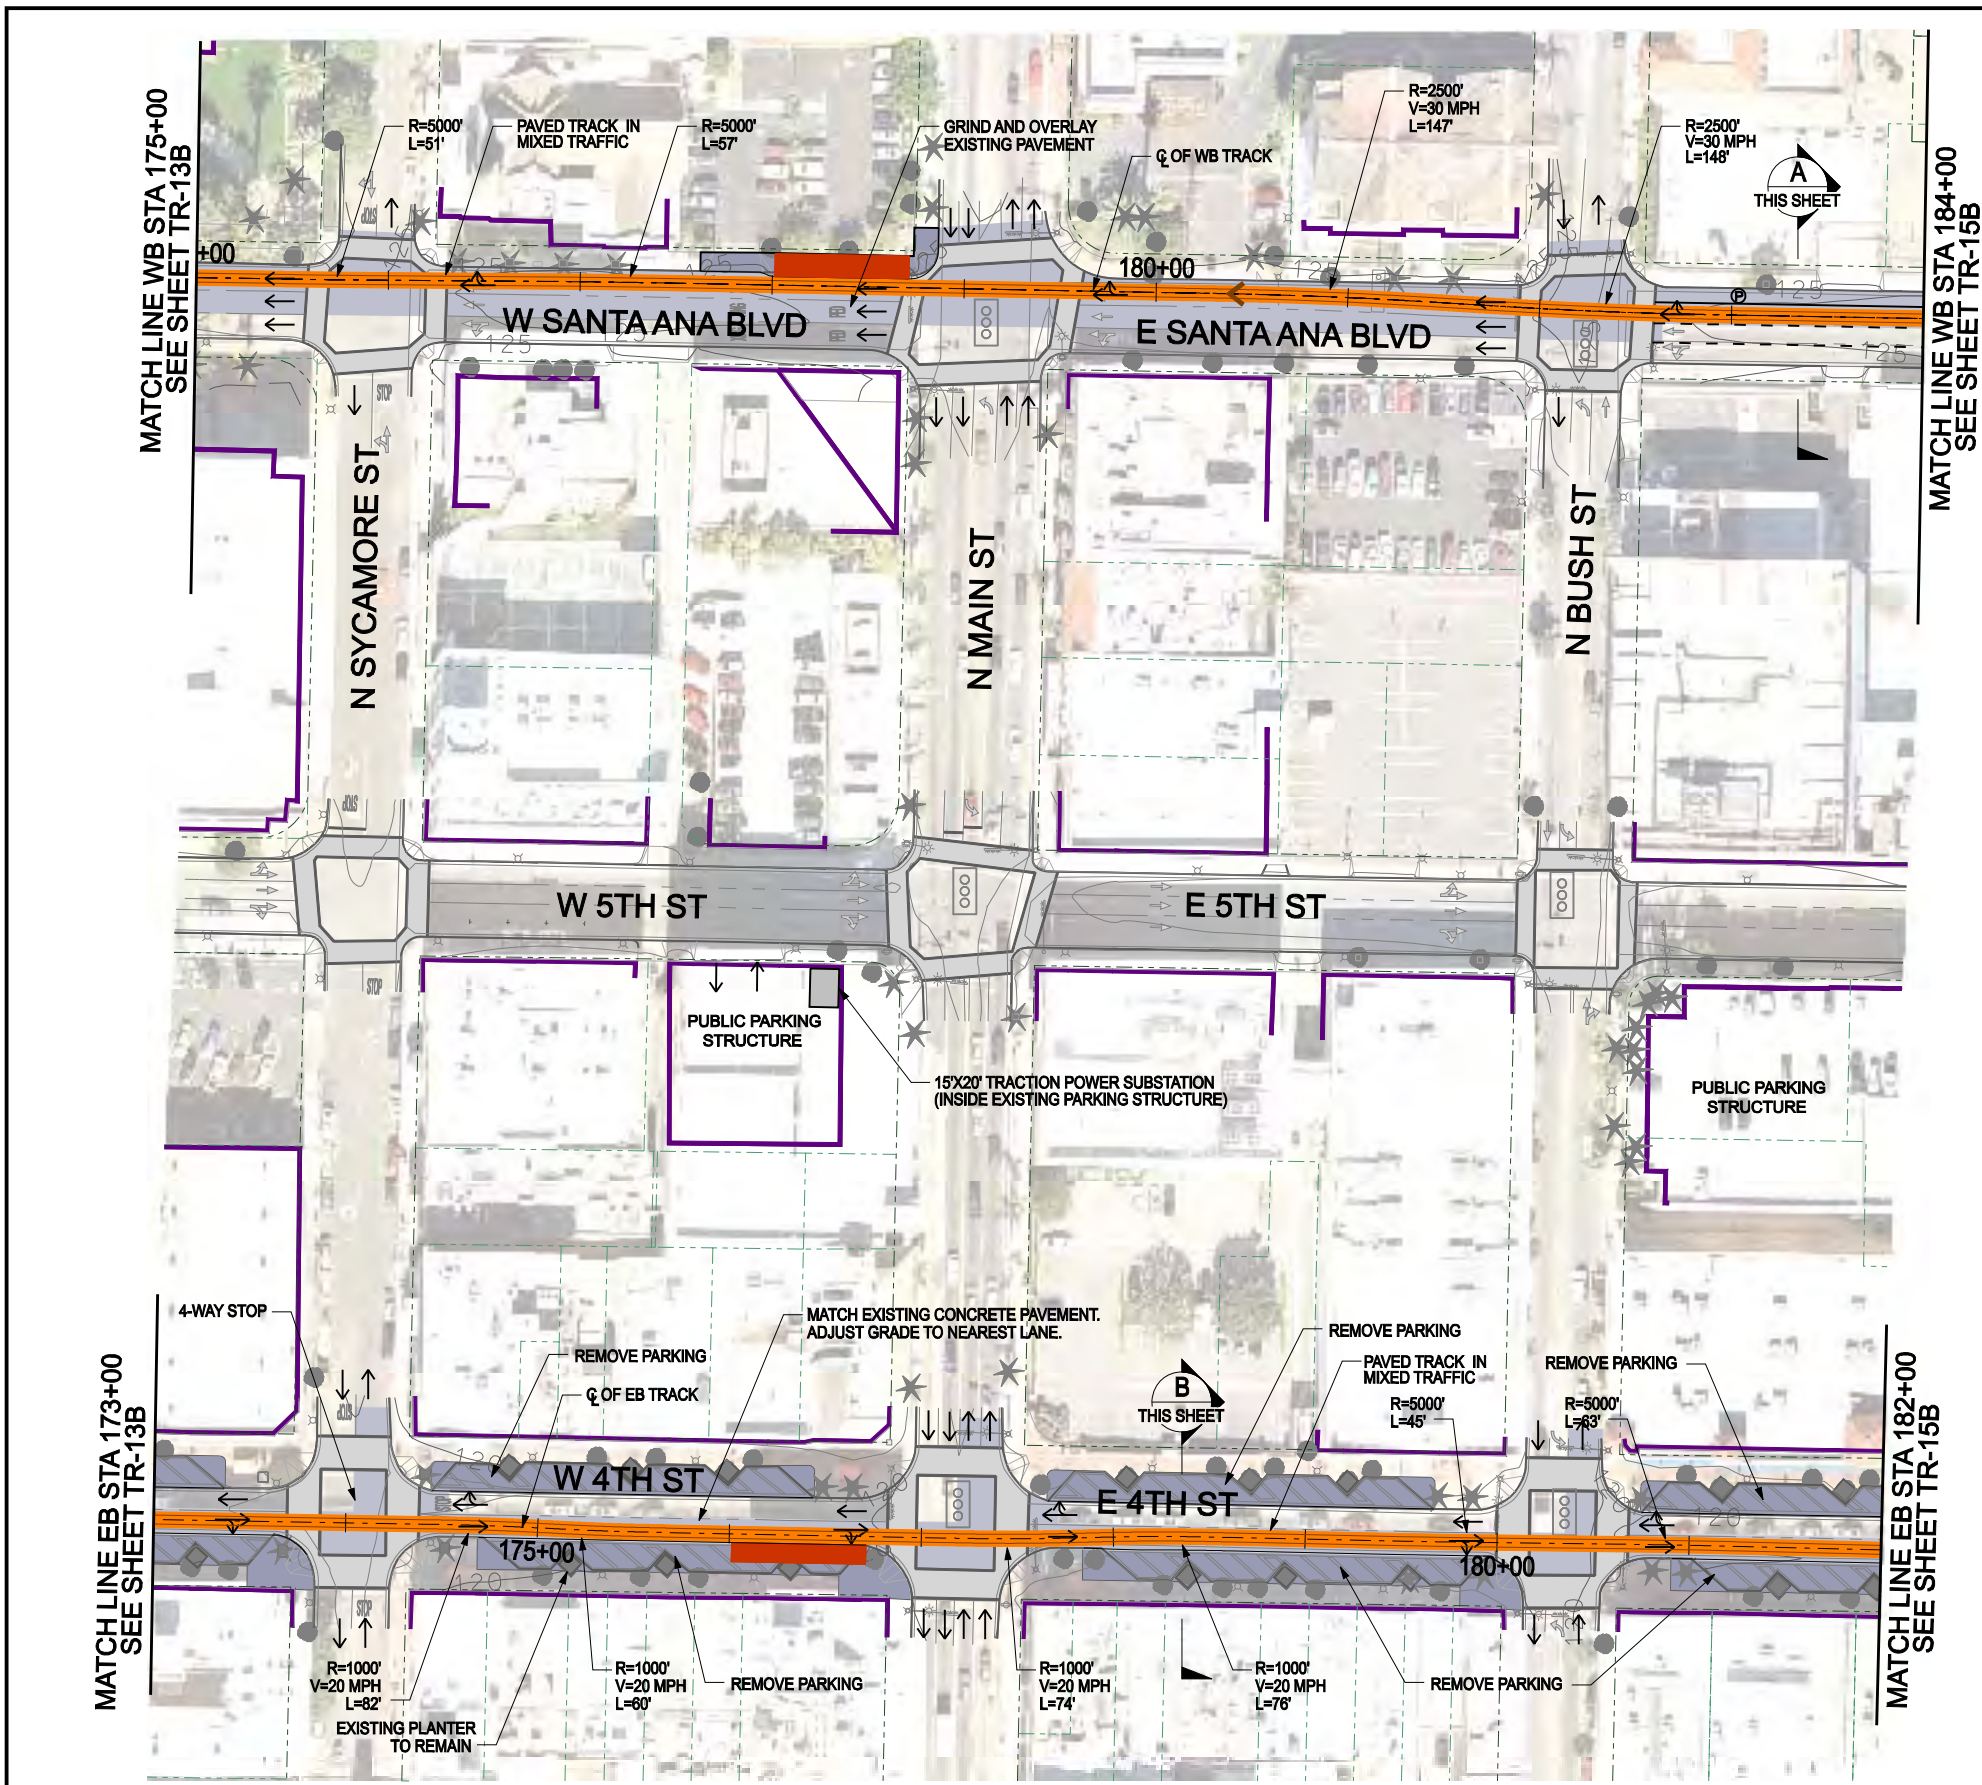

LEGEND	DIRECTION OF TRAFFIC	→	BUILDING-REMOVAL		EASTBOUND EMBEDDED TRACK		EXISTING SIGNAL	
	PLATFORM		WORK LIMITS - ASPHALT		WESTBOUND EMBEDDED TRACK		EXISTING PED SIGNAL	
	GATE		WORK LIMITS - CONCRETE		EASTBOUND BALLASTED TRACK		NEW SIGNAL	
	PARKING		WORK LIMITS - BALLAST		WESTBOUND BALLASTED TRACK		ADD TRANSIT ONLY SIGNAL	
NEW ROW								
STRUCTURE								

C CORDOBA CORPORATION
 2677 NORTH MAIN STREET, SUITE 240
 SANTA ANA, CA 92705
 714.558.6124 PH - 714.558.8467 FAX

URS




OCTA

G GARDEN GROVE

**SANTA ANA AND GARDEN GROVE
 FIXED GUIDEWAY CORRIDOR**

DOWNTOWN SEGMENT - ALT 1
 4TH ST PARKING OPTION B: SO SIDE & NO SIDE REMOVAL
 STA 173+00 TO STA 182+00 EB

DRAWING NO.	TR - 14C
SHEET NO.	
SCALE	

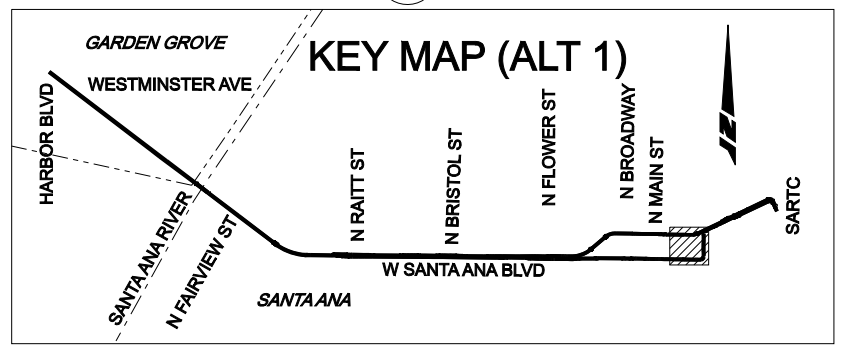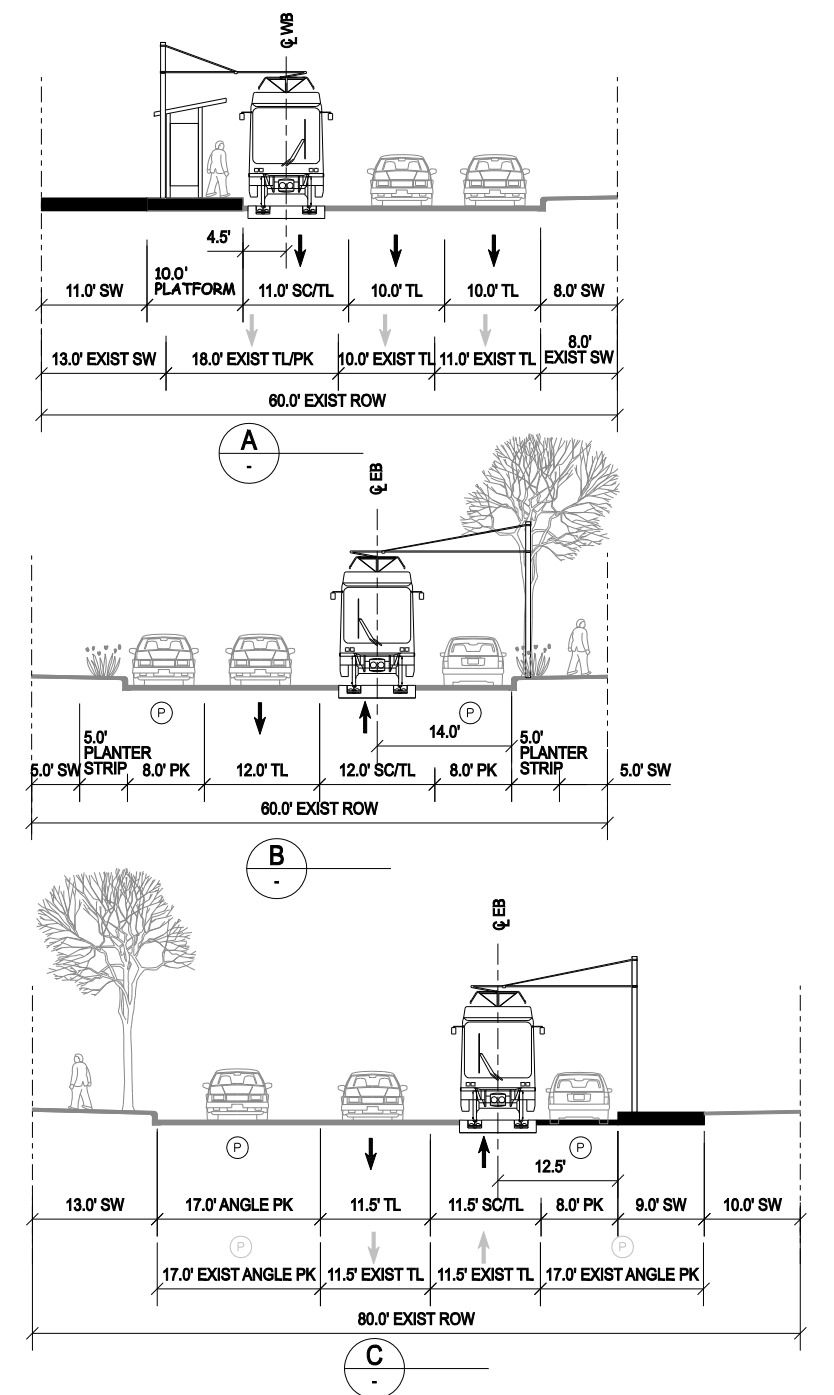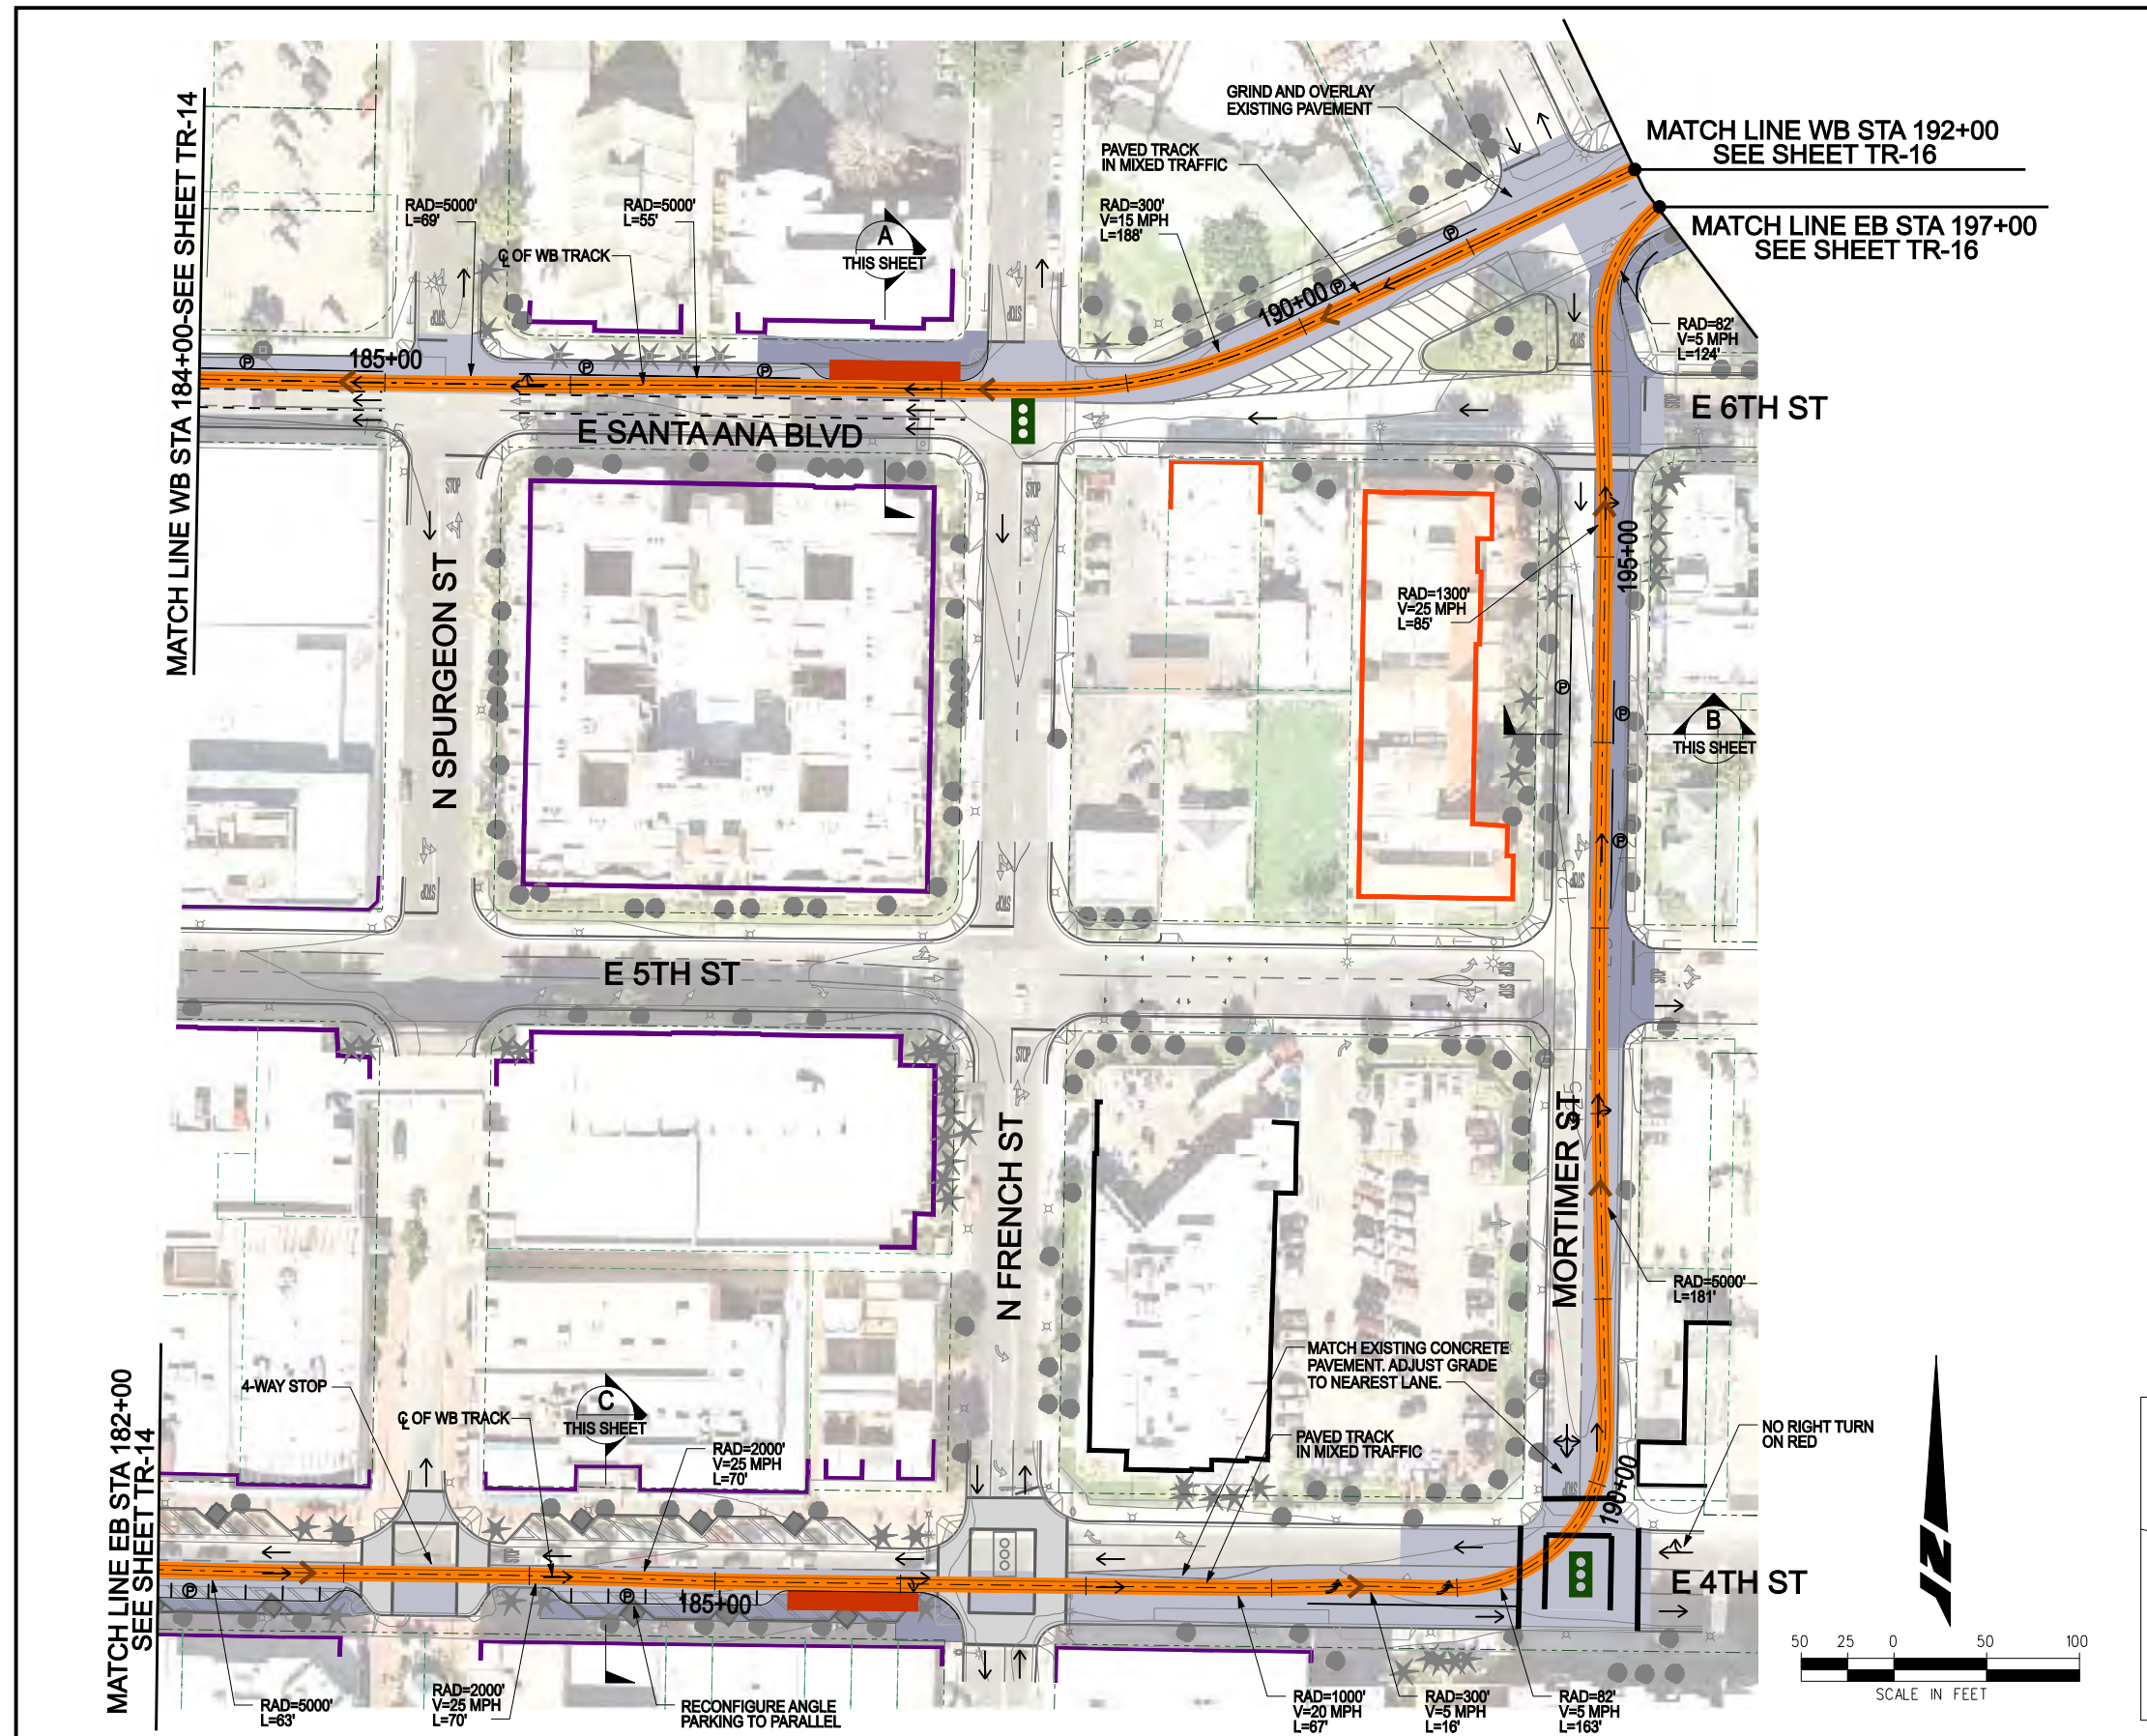

LEGEND	DIRECTION OF TRAFFIC	→	BUILDING-REMOVAL		EASTBOUND EMBEDDED TRACK		EXISTING SIGNAL	
	PLATFORM		WORK LIMITS - ASPHALT		WESTBOUND EMBEDDED TRACK		EXISTING PED SIGNAL	
	GATE		WORK LIMITS - CONCRETE		EASTBOUND BALLASTED TRACK		NEW SIGNAL	
	PARKING		WORK LIMITS - BALLAST		WESTBOUND BALLASTED TRACK		ADD TRANSIT ONLY SIGNAL	
NEW ROW								
STRUCTURE								

CORDOBA CORPORATION
 2677 NORTH MAIN STREET, SUITE 240
 SANTA ANA, CA 92705
 714.558.6124 PH - 714.558.8467 FAX

URS




OCTA

Santa Ana Education 1st

GARDEN GROVE

SANTA ANA AND GARDEN GROVE FIXED GUIDEWAY CORRIDOR
 DOWNTOWN SEGMENT - ALT 1
 4TH ST PARKING OPTION A: SOUTH SIDE PARALLEL
 STA 182+00 TO STA 197+00 EB

DRAWING NO.	TR - 15A
SHEET NO.	
SCALE	

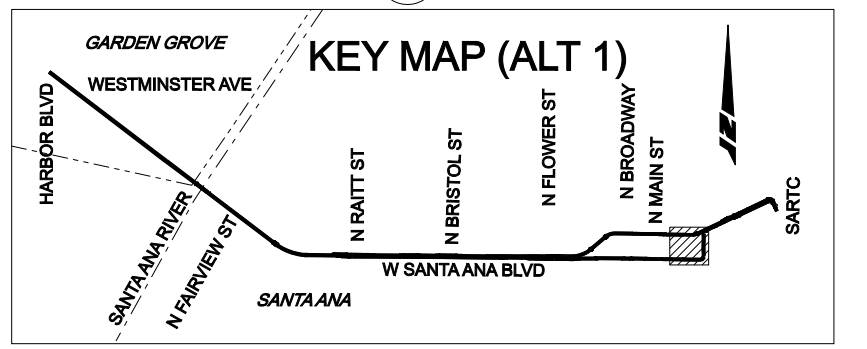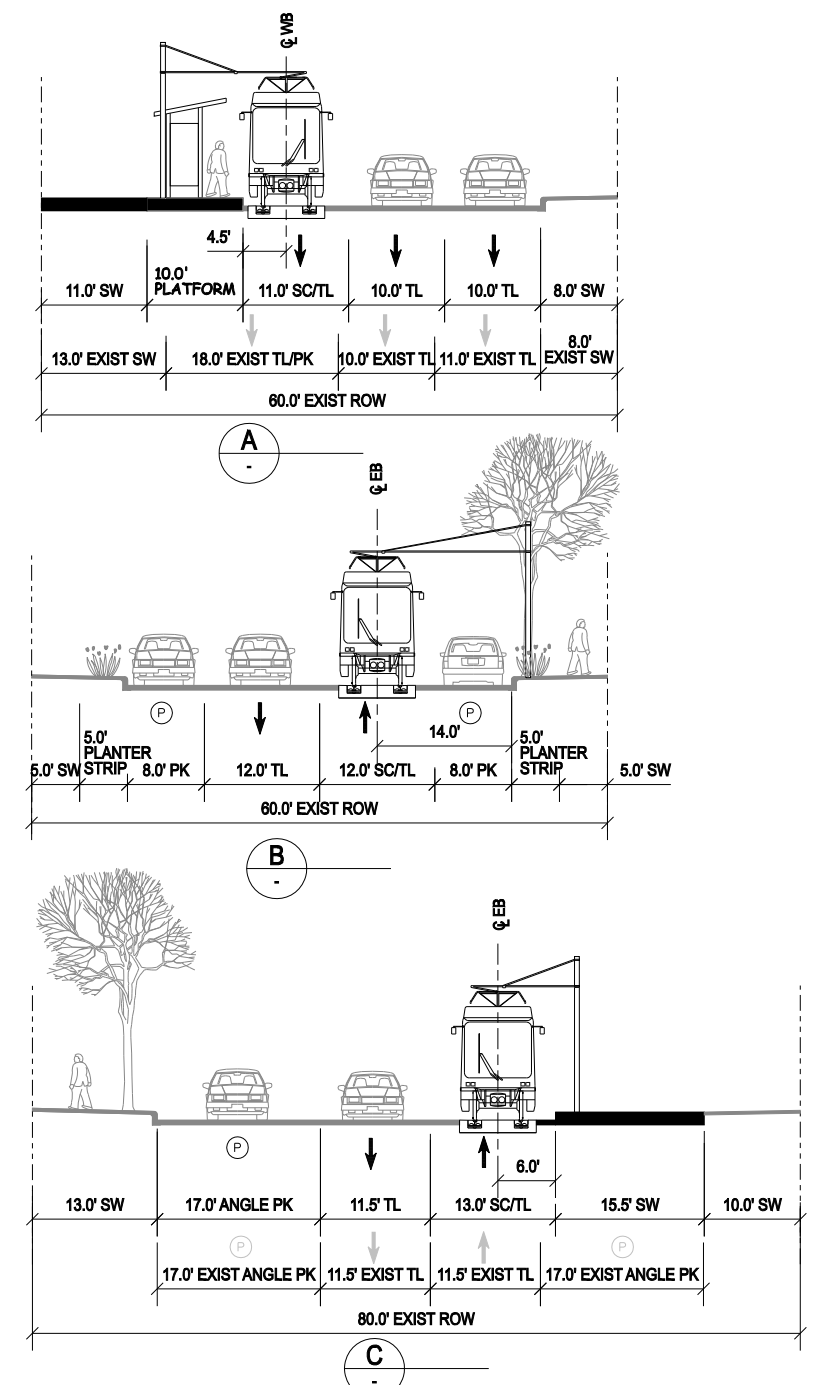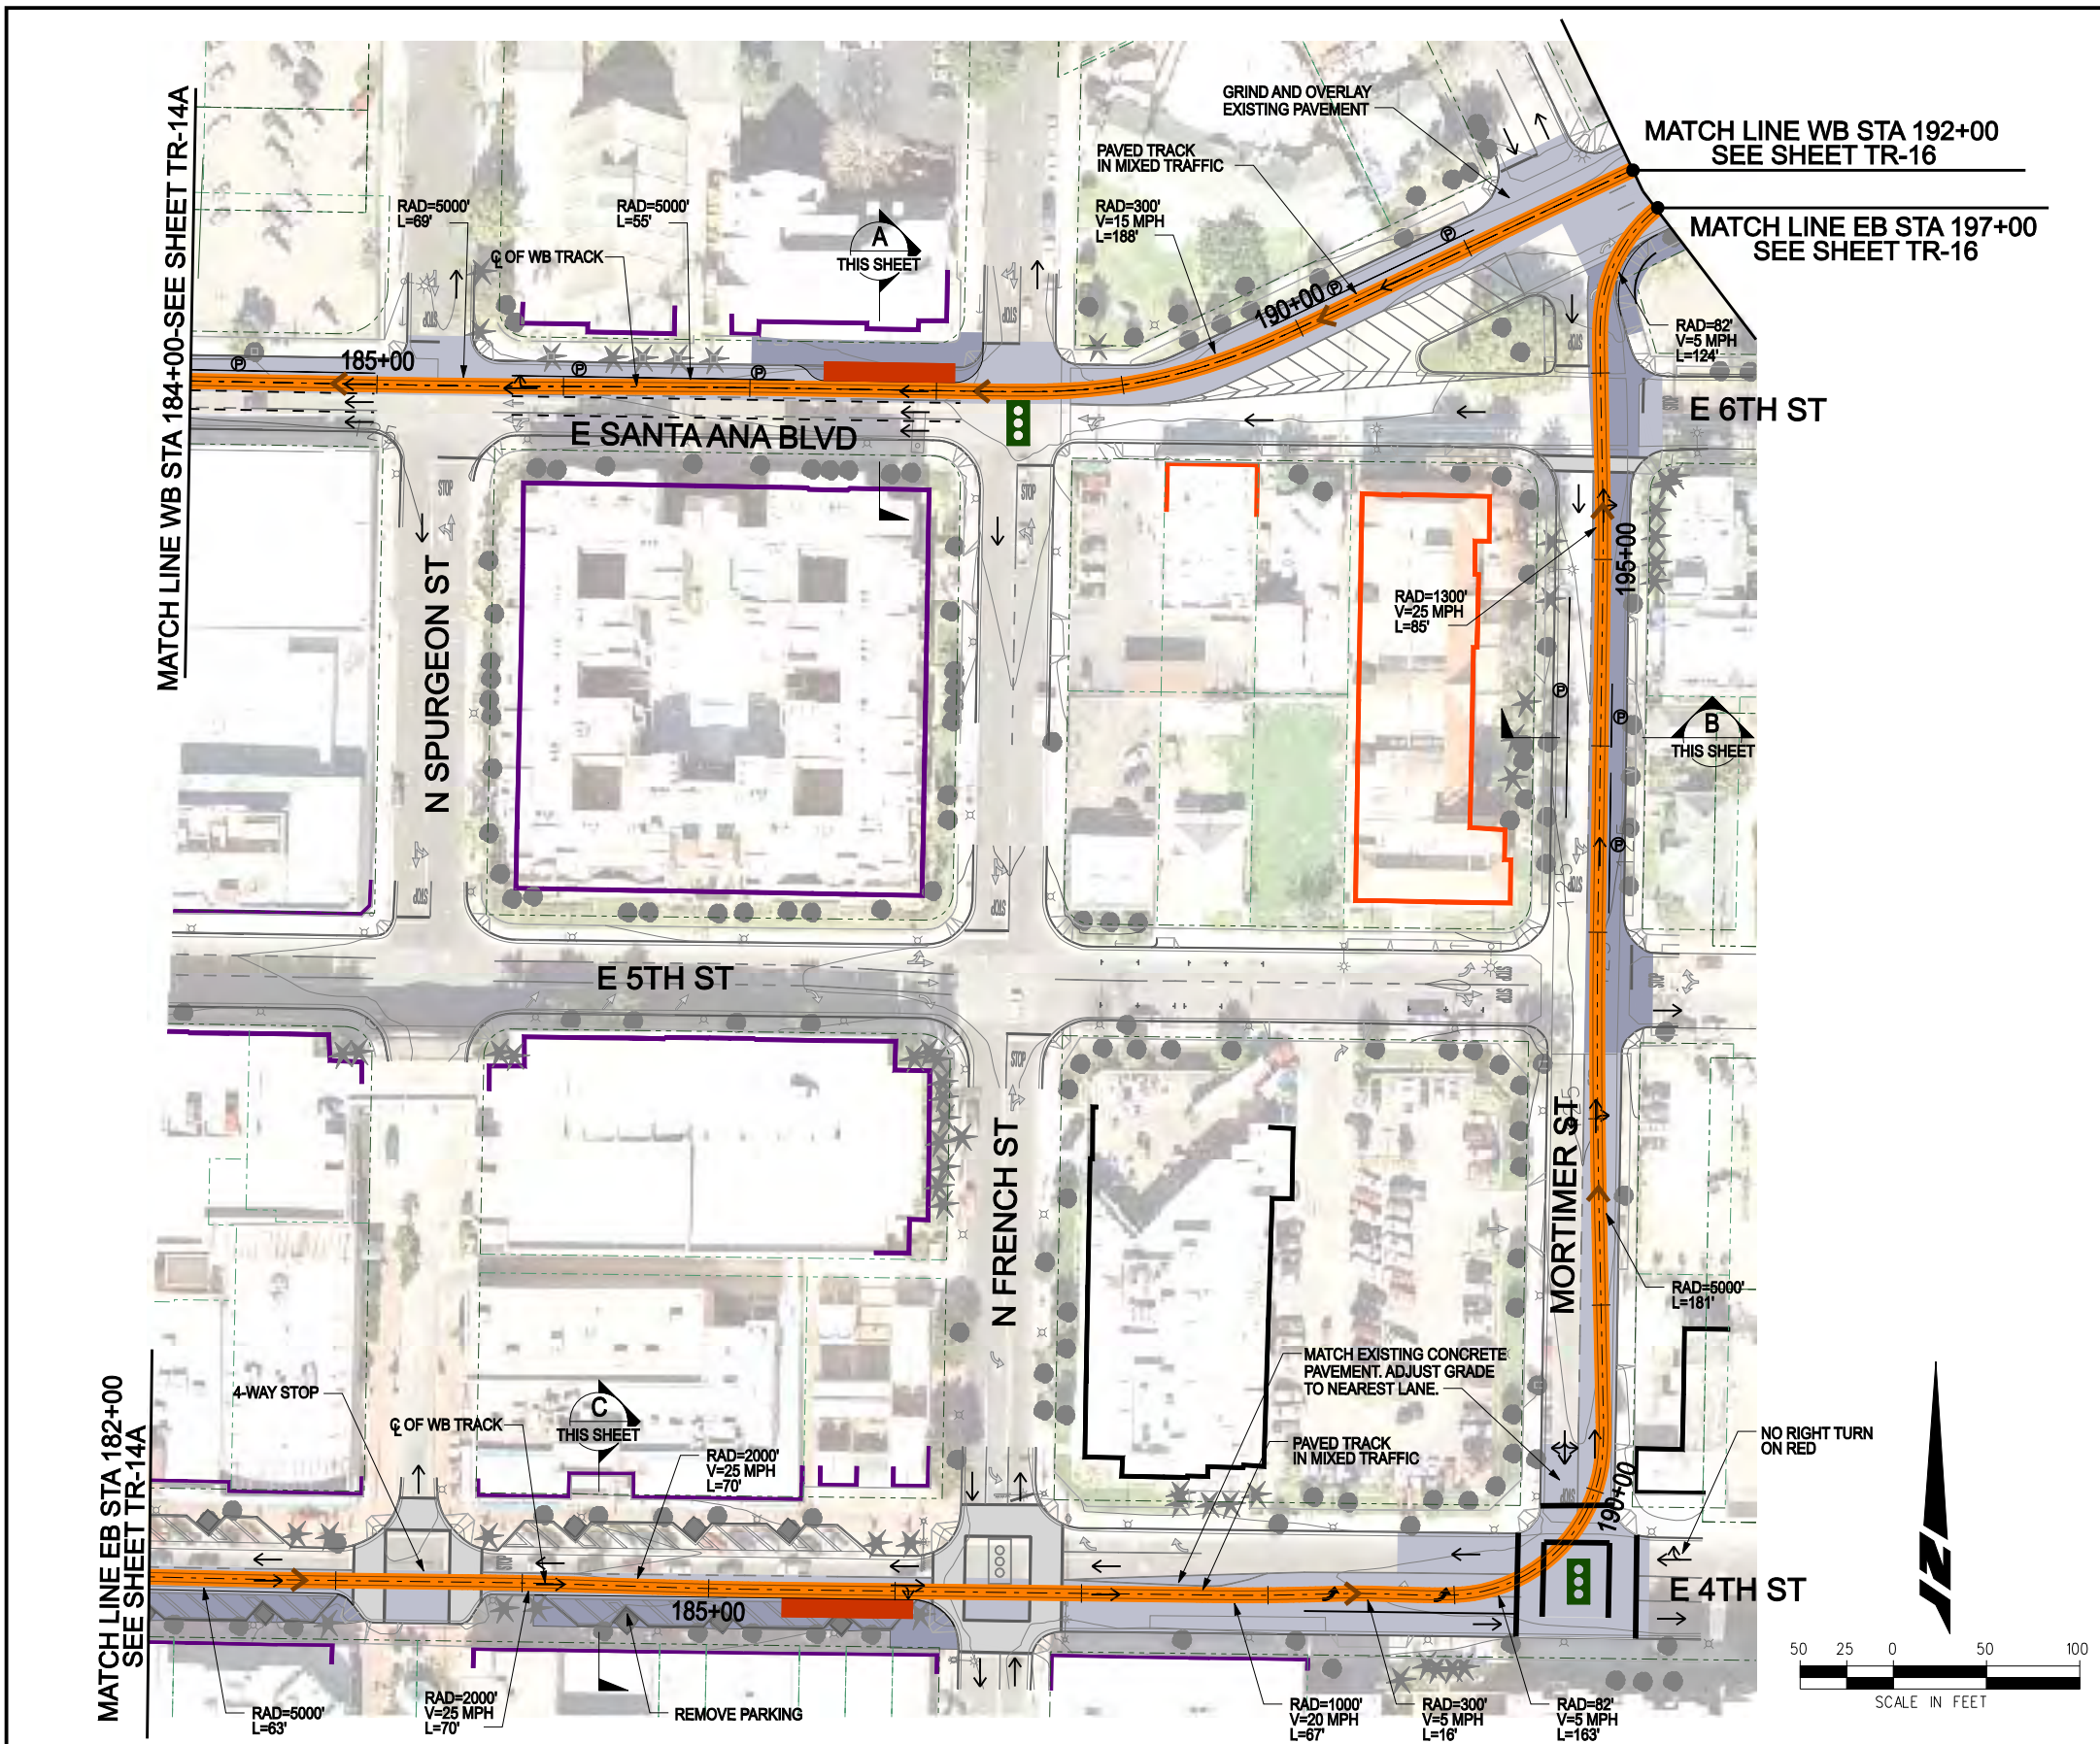

LEGEND	DIRECTION OF TRAFFIC	→	BUILDING-REMOVAL		EASTBOUND EMBEDDED TRACK		EXISTING SIGNAL	
	PLATFORM		WORK LIMITS - ASPHALT		WESTBOUND EMBEDDED TRACK		EXISTING PED SIGNAL	
	GATE		WORK LIMITS - CONCRETE		EASTBOUND BALLASTED TRACK		NEW SIGNAL	
	PARKING		WORK LIMITS - BALLAST		WESTBOUND BALLASTED TRACK		ADD TRANSIT ONLY SIGNAL	
NEW ROW								
STRUCTURE								

CORDOBA CORPORATION
 2677 NORTH MAIN STREET, SUITE 240
 SANTA ANA, CA 92705
 714.558.6124 PH - 714.558.8467 FAX

URS




OCTA

Santa Ana Education 1st

GARDEN GROVE

SANTA ANA AND GARDEN GROVE FIXED GUIDEWAY CORRIDOR
 DOWNTOWN SEGMENT - ALT 1
 4TH ST PARKING OPTION B: SOUTH SIDE REMOVAL
 STA 182+00 TO STA 197+00 EB

DRAWING NO.	TR - 15B
SHEET NO.	
SCALE	

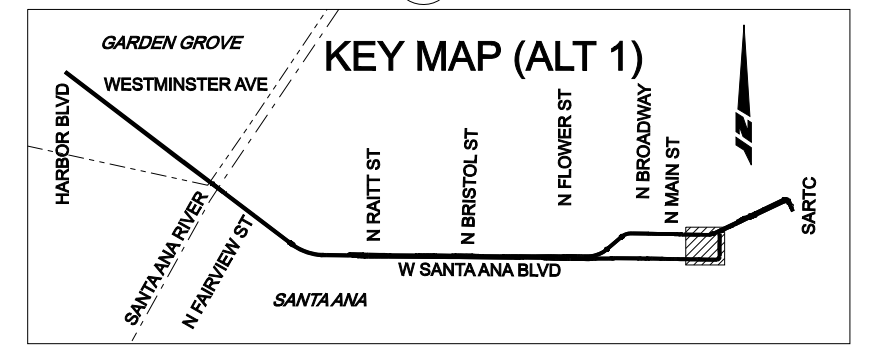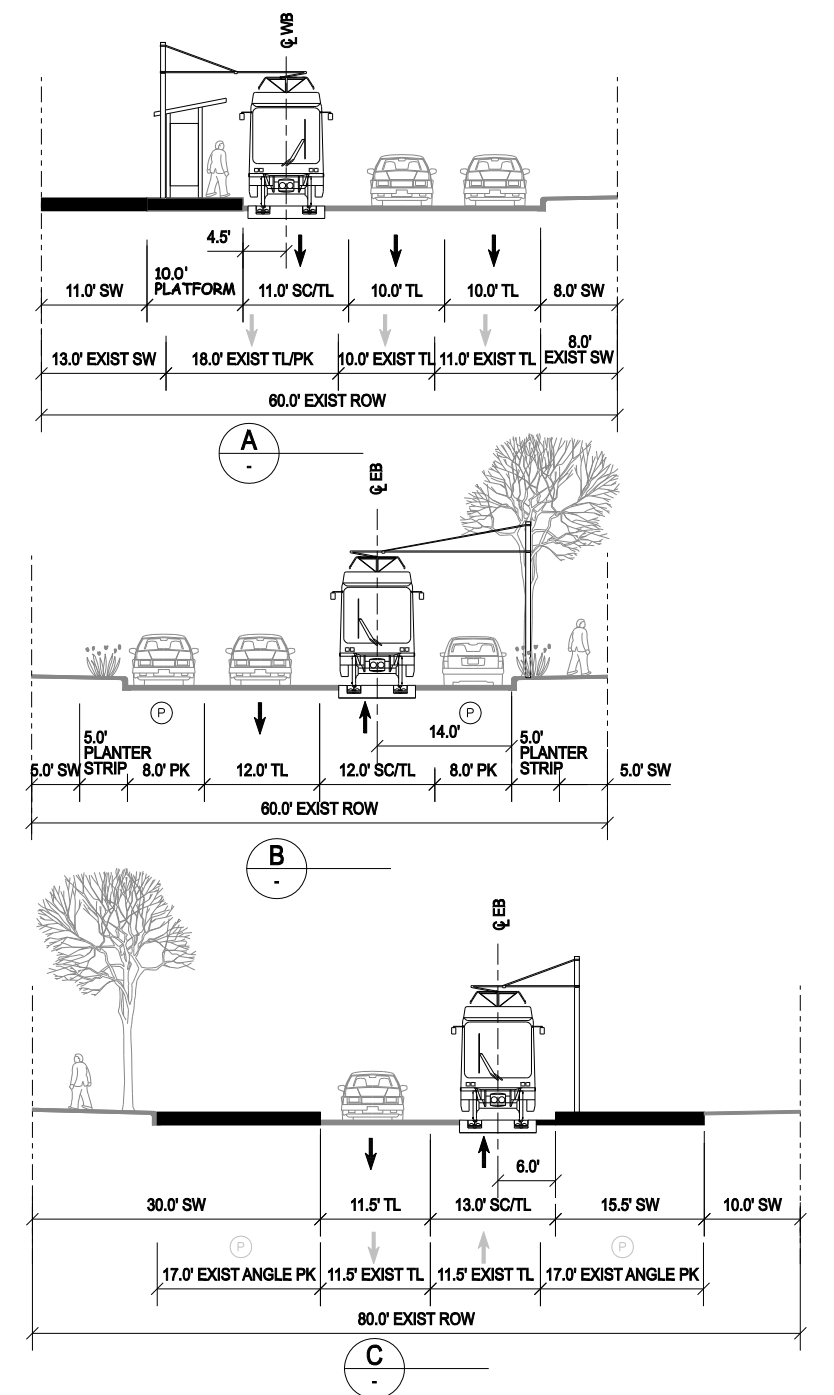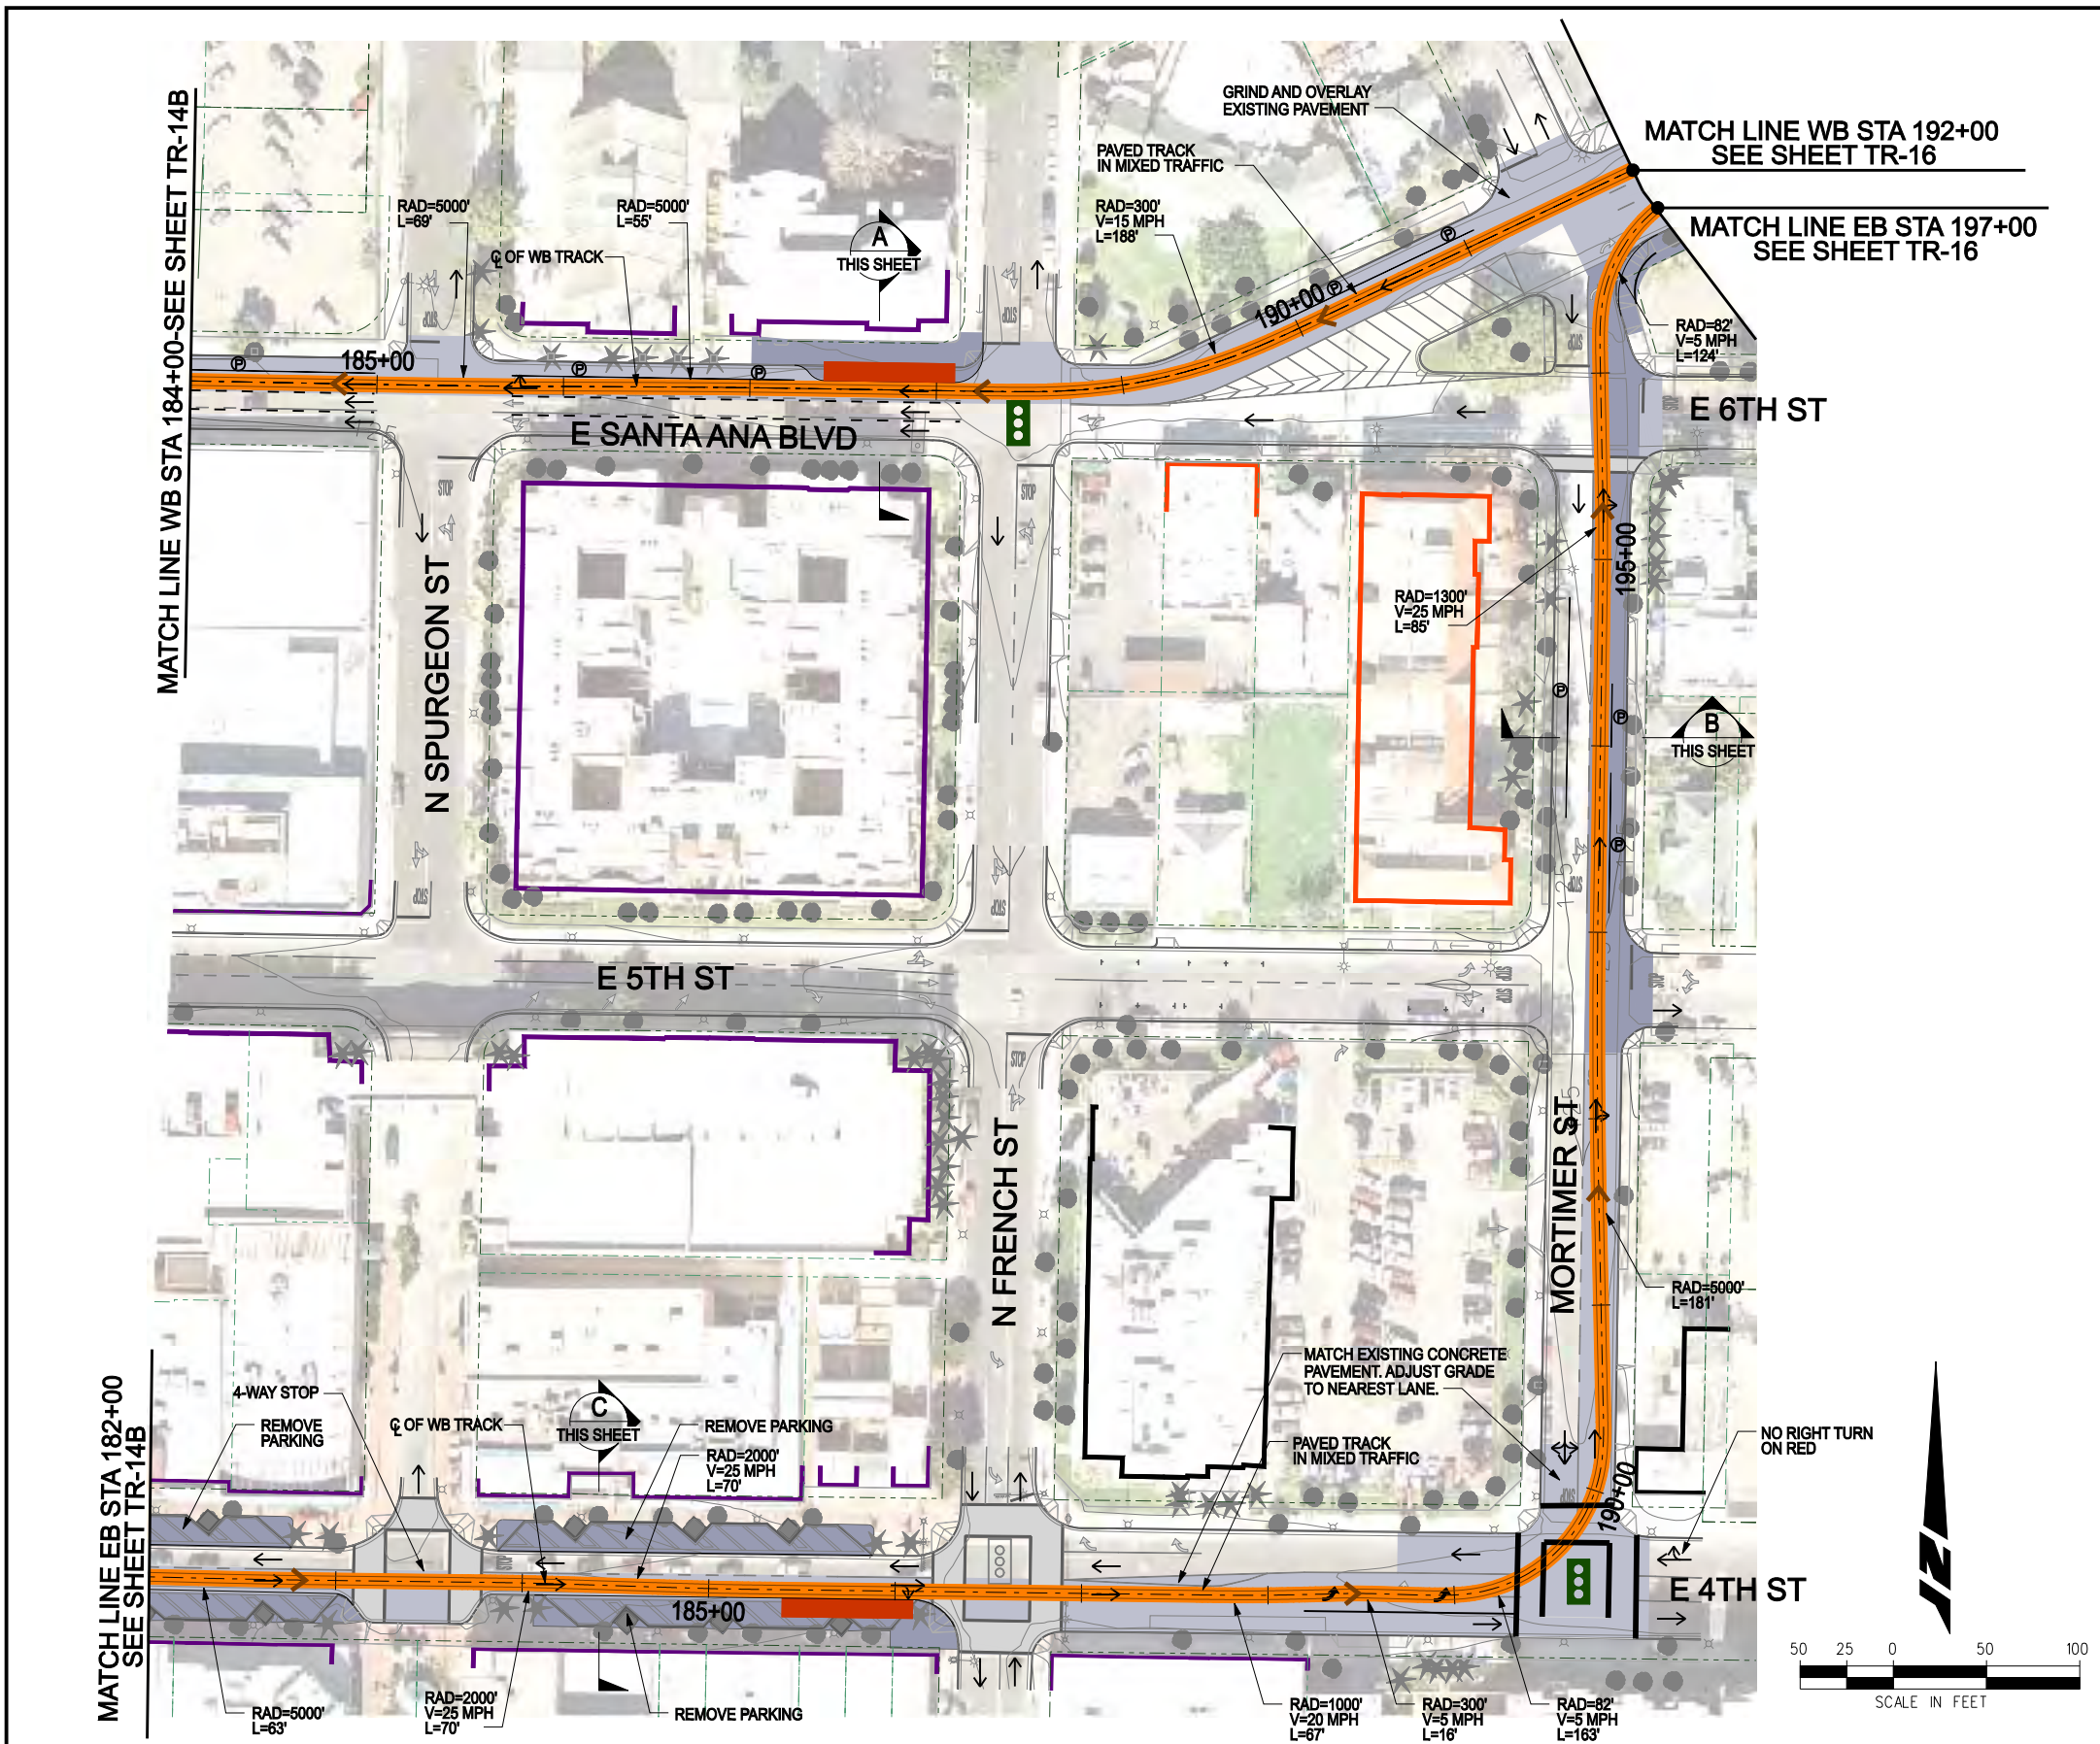

LEGEND	DIRECTION OF TRAFFIC	→	BUILDING-REMOVAL		EASTBOUND EMBEDDED TRACK		EXISTING SIGNAL	
	PLATFORM		WORK LIMITS - ASPHALT		WESTBOUND EMBEDDED TRACK		EXISTING PED SIGNAL	
	GATE		WORK LIMITS - CONCRETE		EASTBOUND BALLASTED TRACK		NEW SIGNAL	
	PARKING		WORK LIMITS - BALLAST		WESTBOUND BALLASTED TRACK		ADD TRANSIT ONLY SIGNAL	
NEW ROW								
STRUCTURE								

CORDOBA CORPORATION
 2677 NORTH MAIN STREET, SUITE 240
 SANTA ANA, CA 92705
 714.558.6124 PH - 714.558.8467 FAX

URS






OCTA

Santa Ana Education 1st

GARDEN GROVE

**SANTA ANA AND GARDEN GROVE
 FIXED GUIDEWAY CORRIDOR**
 DOWNTOWN SEGMENT - ALT 1
 4TH ST PARKING OPTION B: SO & NO SIDE REMOVAL
 STA 182+00 TO STA 197+00 EB

DRAWING NO.	TR - 15C
SHEET NO.	
SCALE	

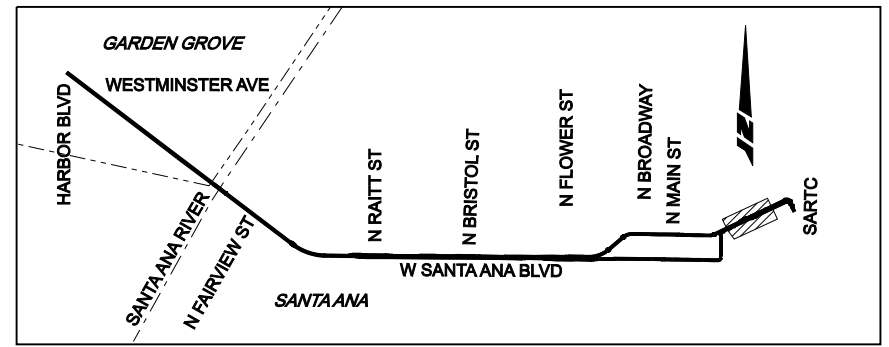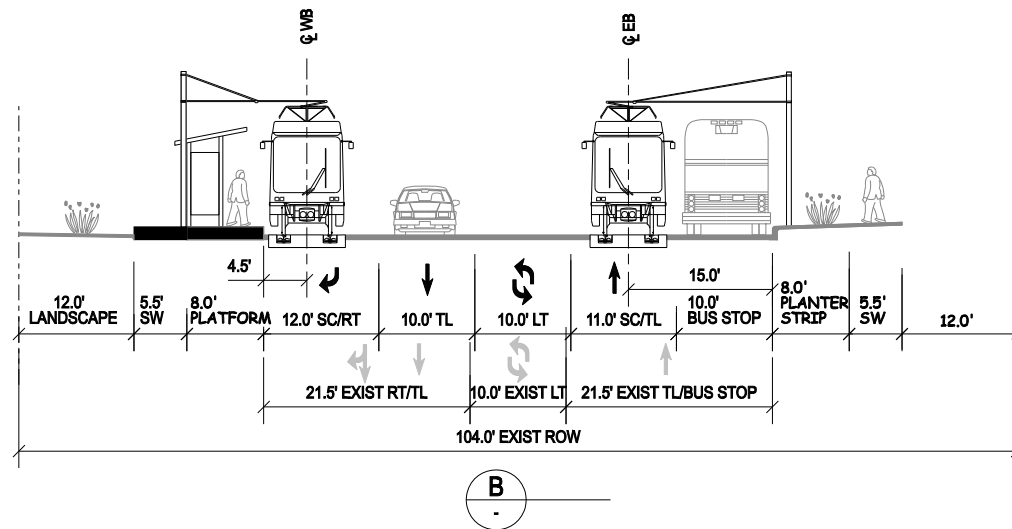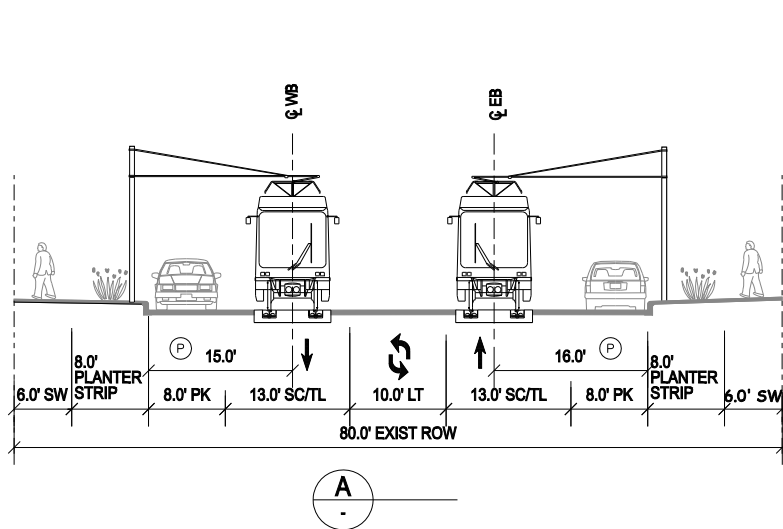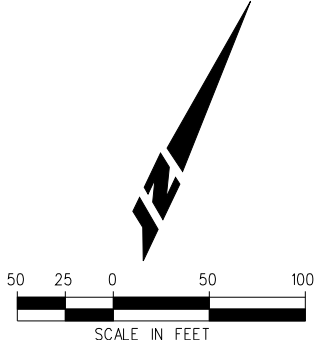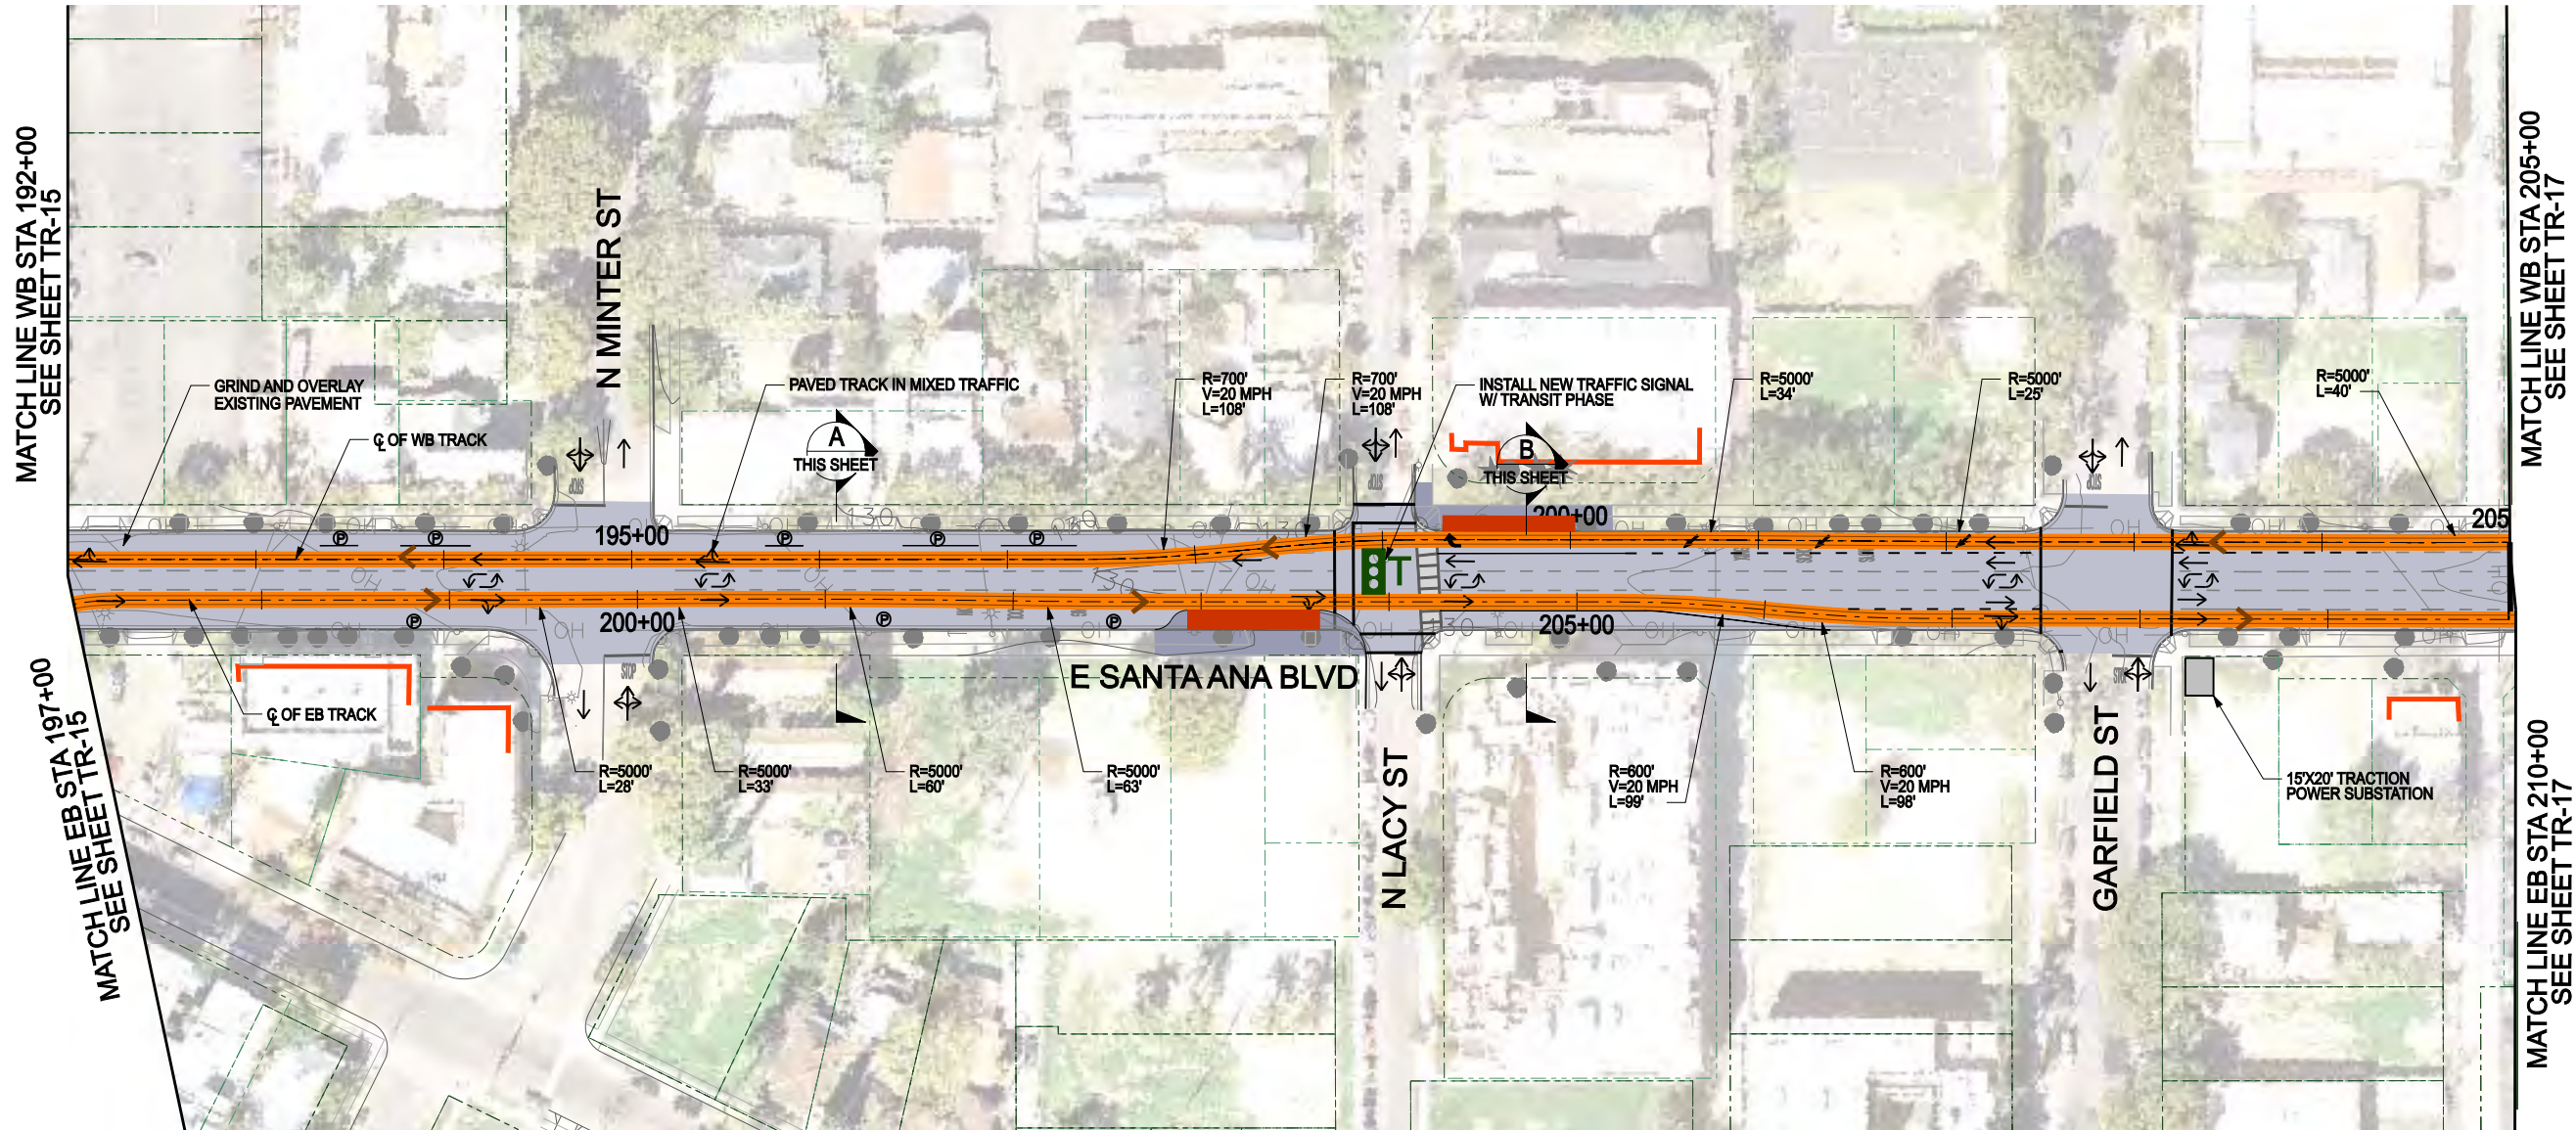

KEY MAP (ALT 1)

LEGEND	DIRECTION OF TRAFFIC →	BUILDING-REMOVAL	EASTBOUND EMBEDDED TRACK	EXISTING SIGNAL
	PLATFORM	WORK LIMITS - ASPHALT	WESTBOUND EMBEDDED TRACK	EXISTING PED SIGNAL
	GATE	WORK LIMITS - CONCRETE	EASTBOUND BALLASTED TRACK	NEW SIGNAL
	PARKING	WORK LIMITS - BALLAST	WESTBOUND BALLASTED TRACK	ADD TRANSIT ONLY SIGNAL
NEW ROW - - - - -				
STRUCTURE				

C CORDOBA CORPORATION
 2677 NORTH MAIN STREET, SUITE 240
 SANTA ANA, CA 92705
 714.558.6124 PH - 714.558.8467 FAX

URS

OCTA

G GARDEN GROVE







**SANTA ANA AND GARDEN GROVE
 FIXED GUIDEWAY CORRIDOR**

TRACK ALIGNMENT AND RDWY IMPROVEMENTS
 DOWNTOWN SEGMENT - ALT 1
 STA 197+00 EB TO 210+00 EB

DRAWING NO.	TR - 16
SHEET NO.	
SCALE	

MATCH LINE WB STA 205+00
SEE SHEET TR-16

MATCH LINE EB STA 210+00
SEE SHEET TR-16

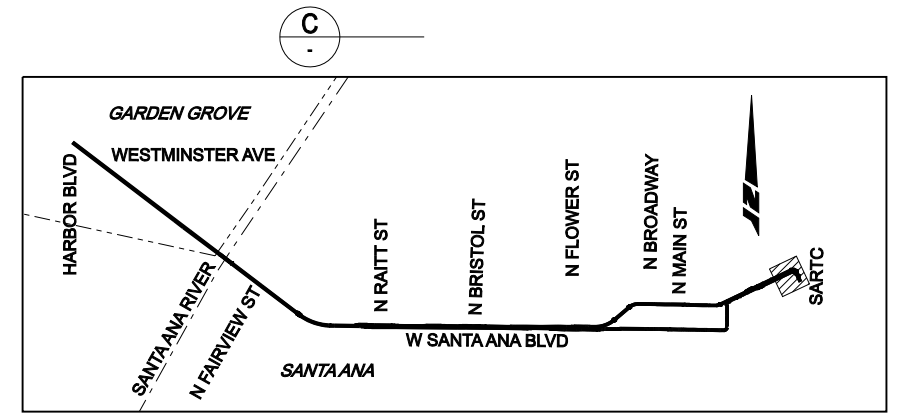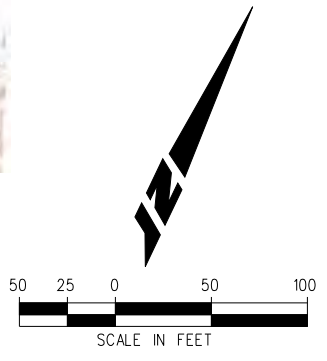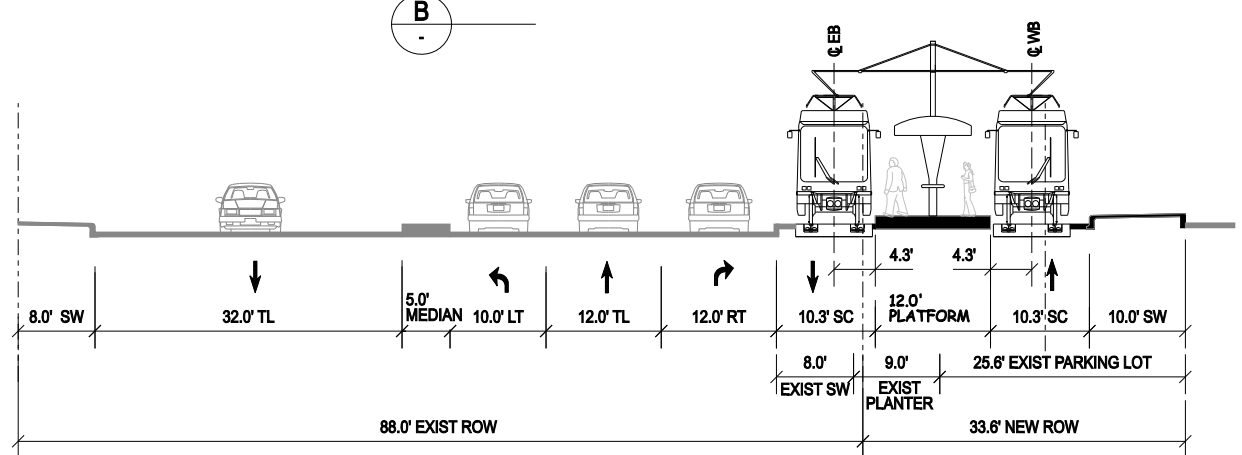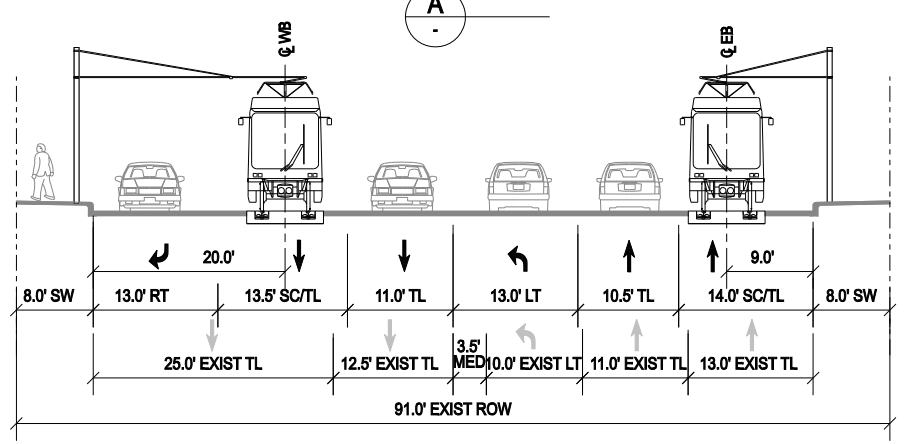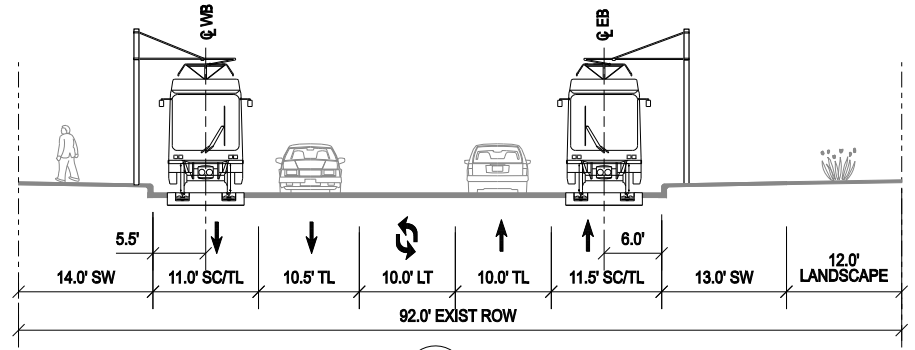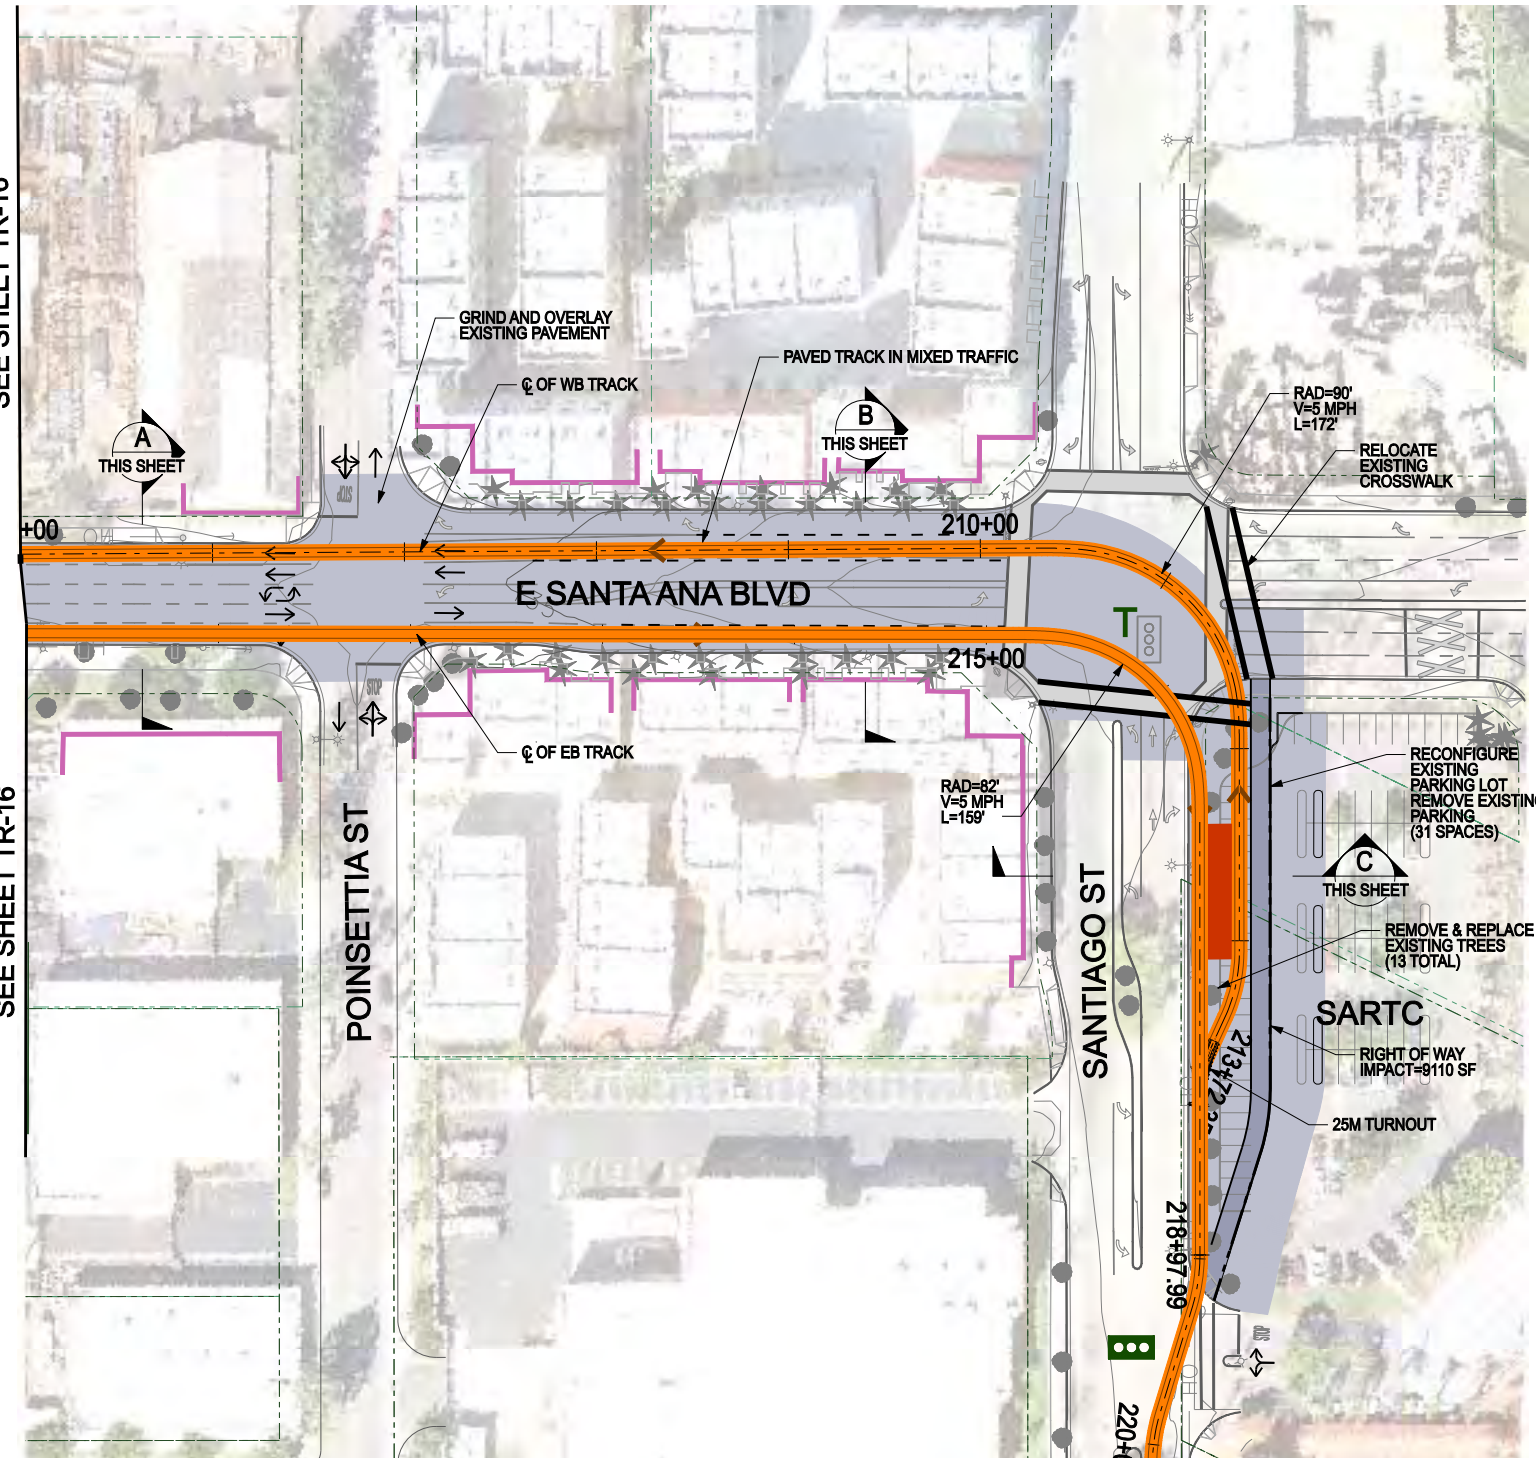

KEY MAP (ALT 1)

LEGEND	DIRECTION OF TRAFFIC →	BUILDING-REMOVAL	EASTBOUND EMBEDDED TRACK	EXISTING SIGNAL
	PLATFORM	WORK LIMITS - ASPHALT	WESTBOUND EMBEDDED TRACK	EXISTING PED SIGNAL
	GATE	WORK LIMITS - CONCRETE	EASTBOUND BALLASTED TRACK	NEW SIGNAL
	PARKING	WORK LIMITS - BALLAST	WESTBOUND BALLASTED TRACK	ADD TRANSIT ONLY SIGNAL
NEW ROW				
STRUCTURE				

C CORDOBA CORPORATION
2677 NORTH MAIN STREET, SUITE 240
SANTA ANA, CA 92705
714.558.6124 PH - 714.558.8467 FAX


URS

OCTA **GARDEN GROVE**

**SANTA ANA AND GARDEN GROVE
FIXED GUIDEWAY CORRIDOR**
TRACK ALIGNMENT AND RDWY IMPROVEMENTS
DOWNTOWN SEGMENT - ALT1
STA 210+00 EB TO SARTC




DRAWING NO.	TR - 17
SHEET NO.	
SCALE	

MATCH LINE WB STA 154+00 - SEE SHEET TR-24

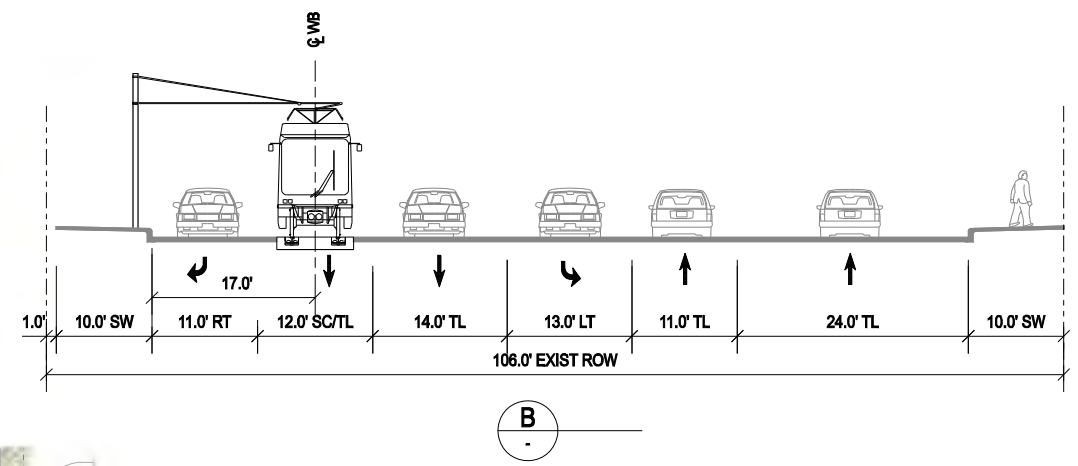


MATCH LINE EB STA 147+00 - SEE SHEET TR-10

MATCH LINE EB STA 158+00 - SEE SHEET TR-19

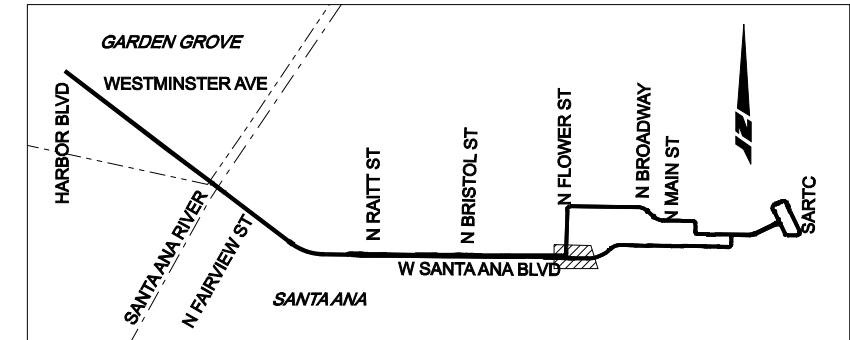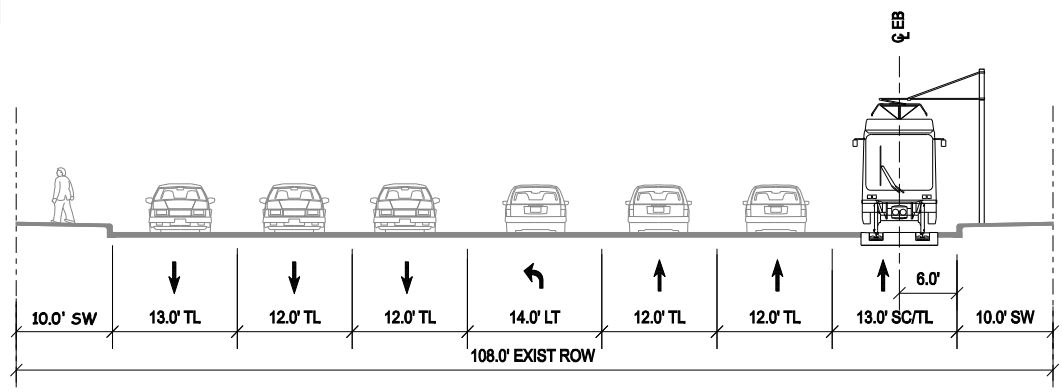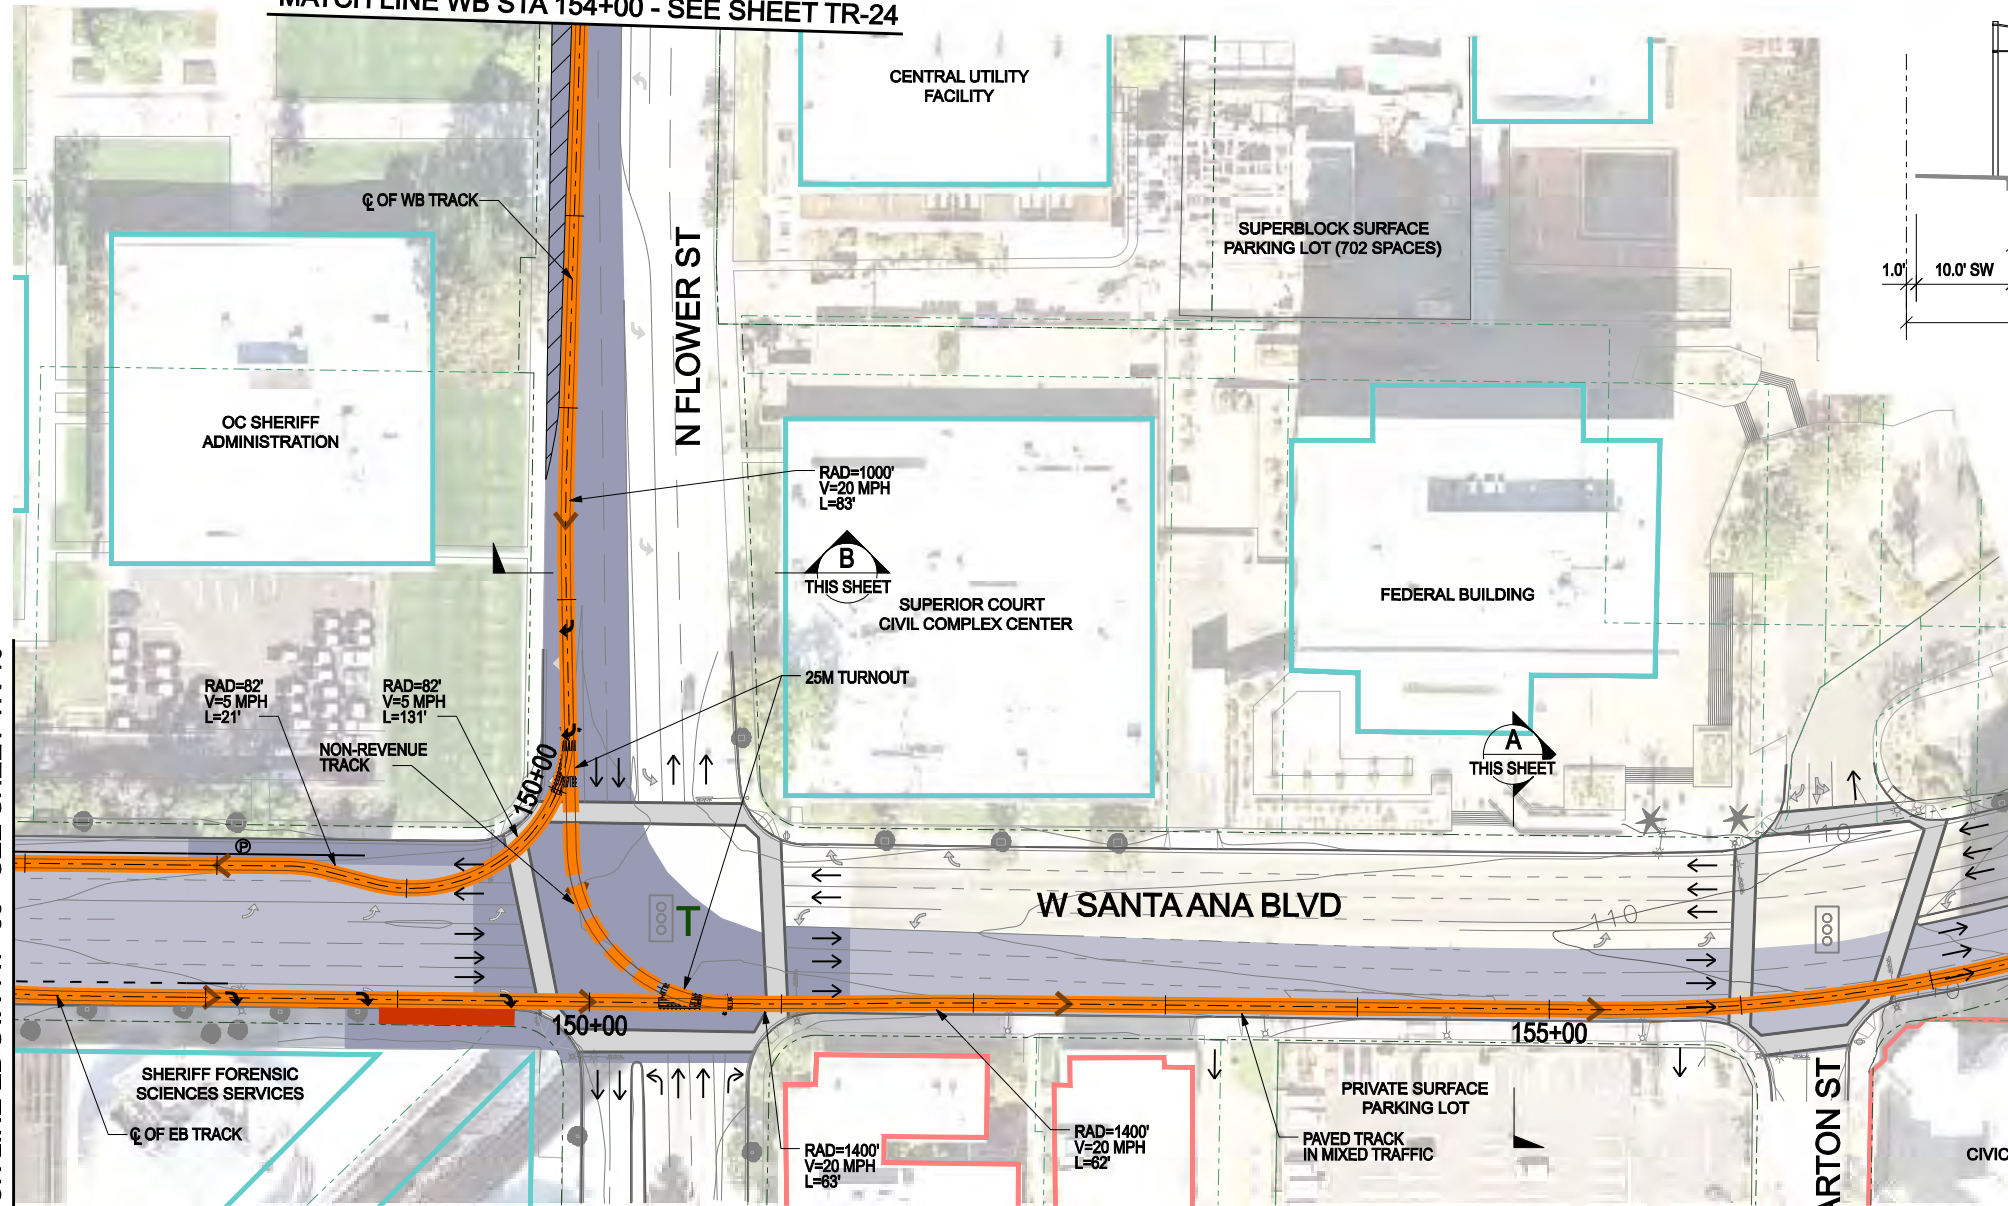

KEY MAP (ALT 2)

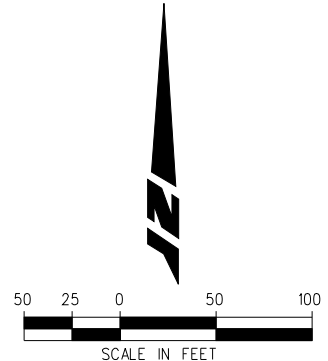

LEGEND	DIRECTION OF TRAFFIC →	BUILDING-REMOVAL	EASTBOUND EMBEDDED TRACK	EXISTING SIGNAL
	PLATFORM	WORK LIMITS - ASPHALT	WESTBOUND EMBEDDED TRACK	EXISTING PED SIGNAL
	GATE	WORK LIMITS - CONCRETE	EASTBOUND BALLASTED TRACK	NEW SIGNAL
	PARKING	WORK LIMITS - BALLAST	WESTBOUND BALLASTED TRACK	ADD TRANSIT ONLY SIGNAL
NEW ROW - - - - -				
STRUCTURE				

CORDOBA CORPORATION
 2677 NORTH MAIN STREET, SUITE 240
 SANTA ANA, CA 92705
 714.558.6124 PH - 714.558.8467 FAX

URS



OCTA

Santa Ana Education 1st

GARDEN GROVE

**SANTA ANA AND GARDEN GROVE
 FIXED GUIDEWAY CORRIDOR
 TRACK ALIGNMENT AND RDWY IMPROVEMENTS
 DOWNTOWN SEGMENT - ALT2
 STA 147+00 EB TO 158+00 EB**


DRAWING NO.	TR - 18
SHEET NO.	
SCALE	

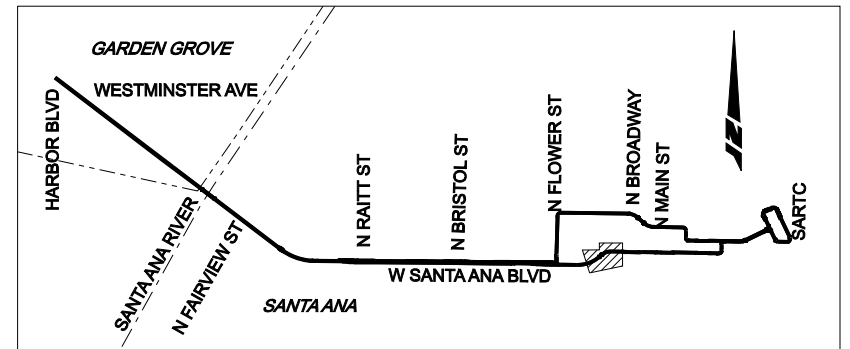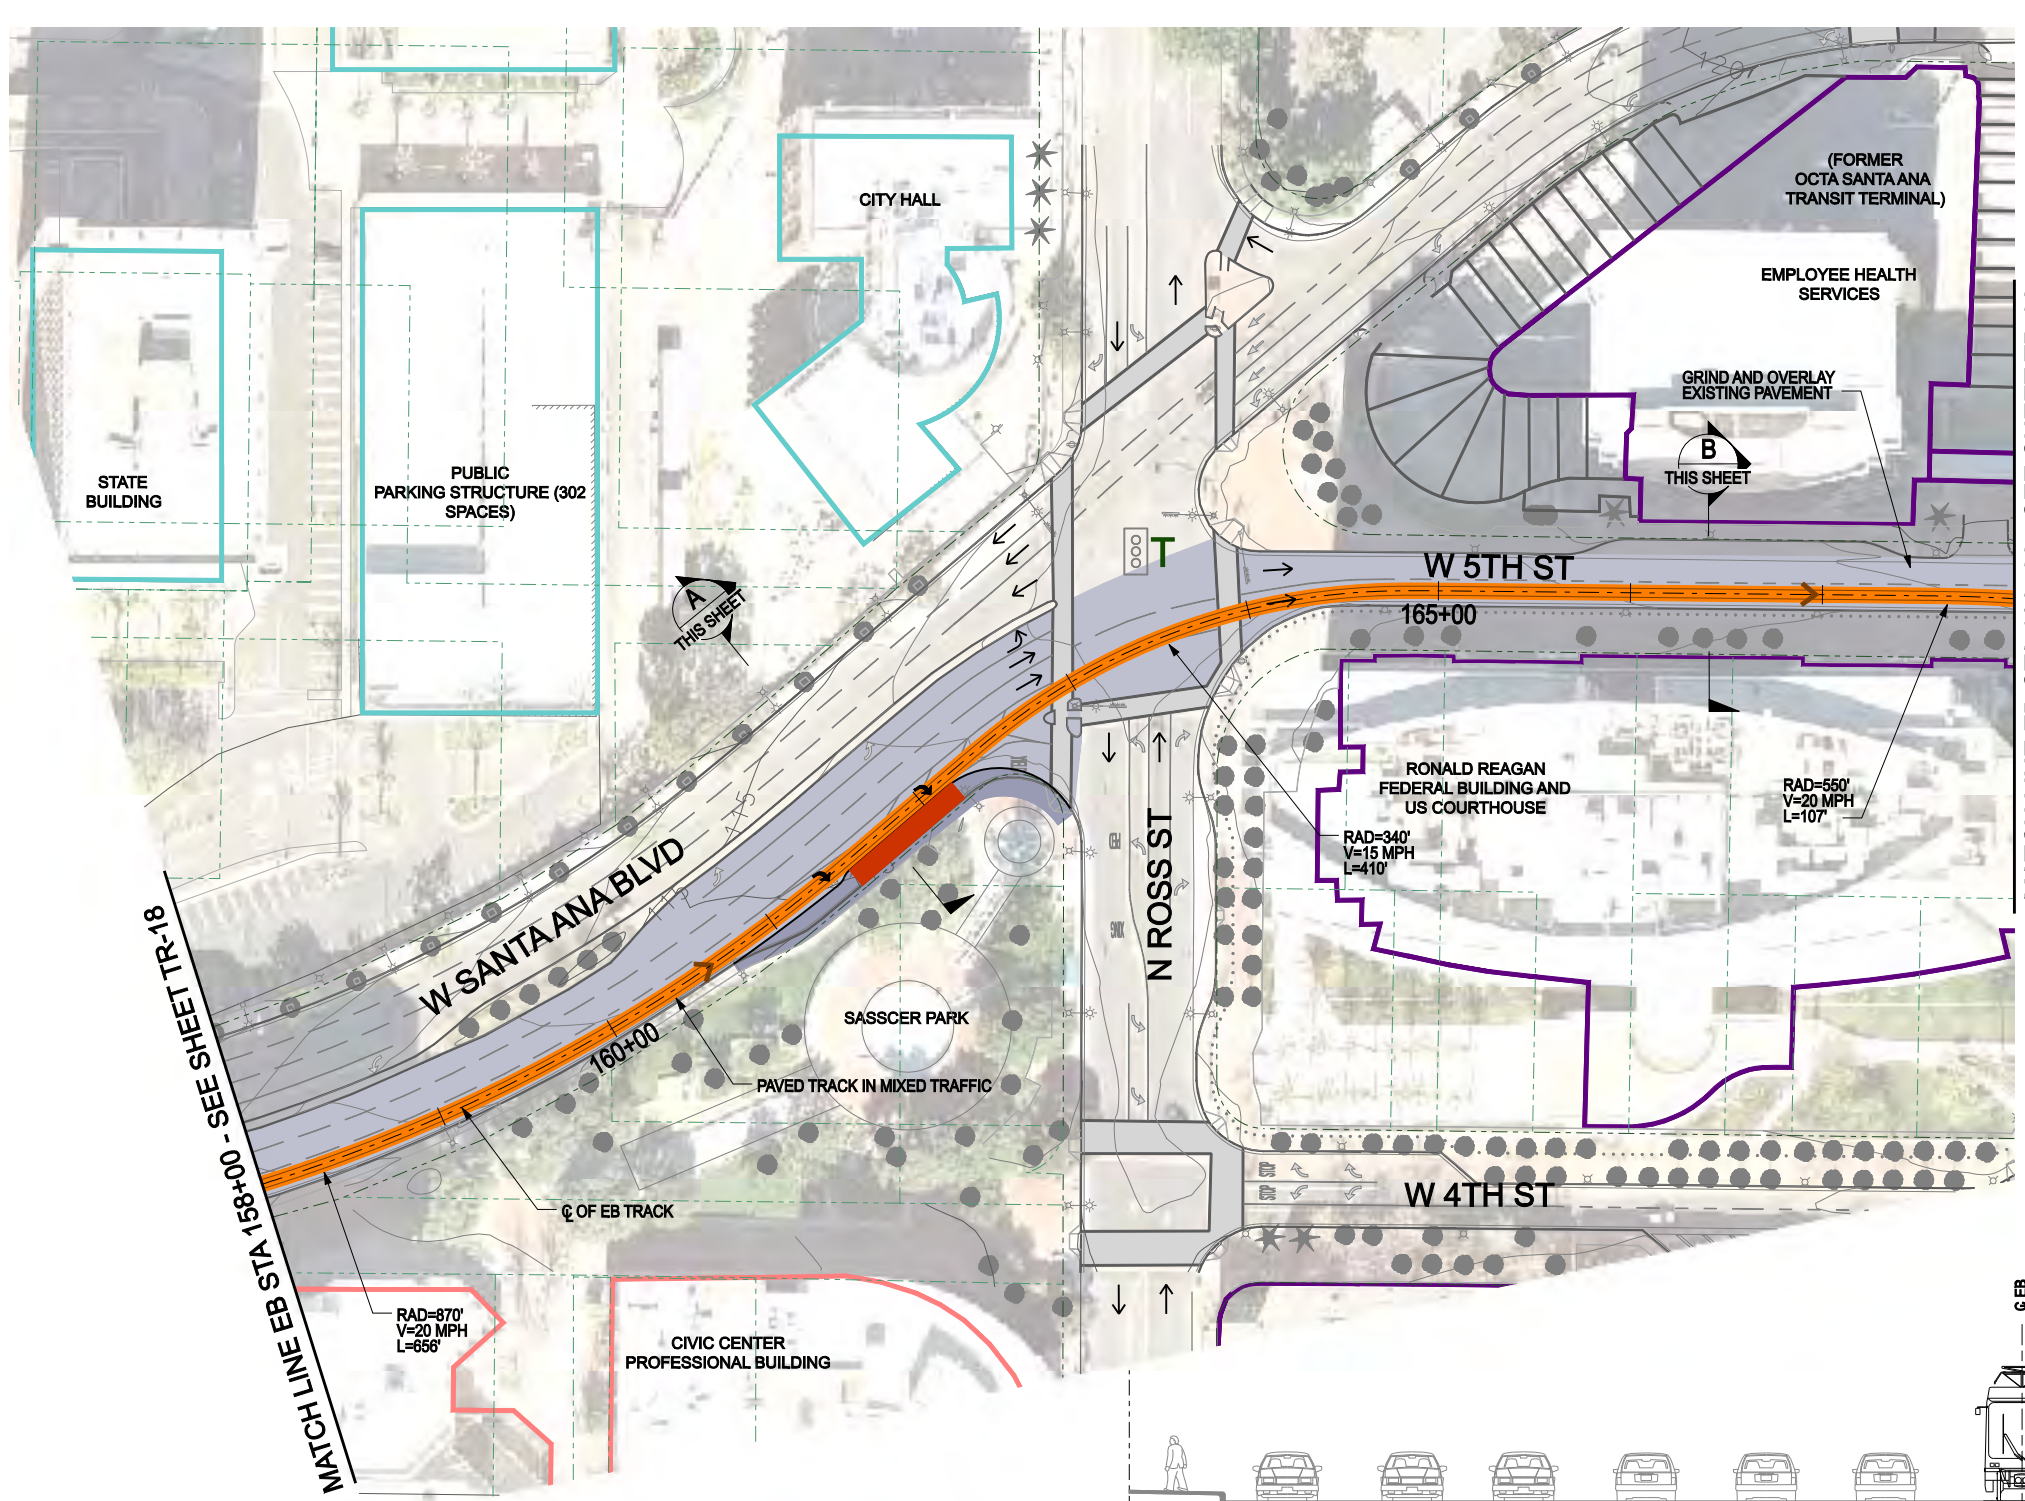


KEY MAP (ALT 2)

MATCH LINE EB STA 168+00 - SEE SHEET TR-20

MATCH LINE EB STA 158+00 - SEE SHEET TR-18

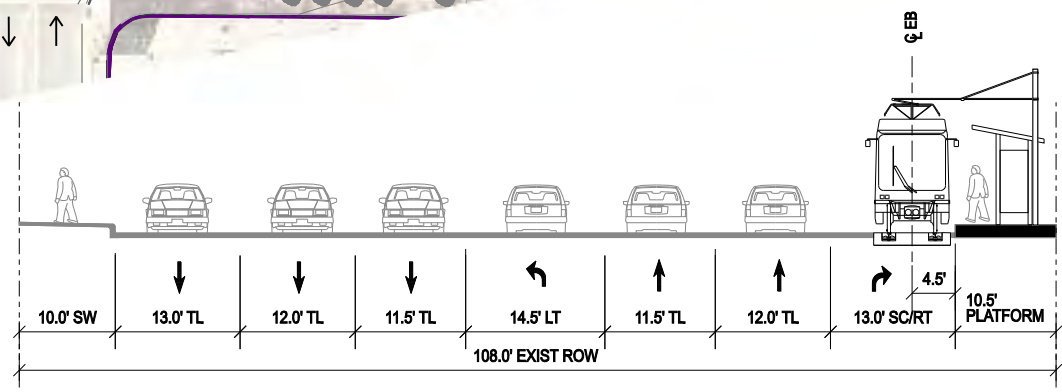

A

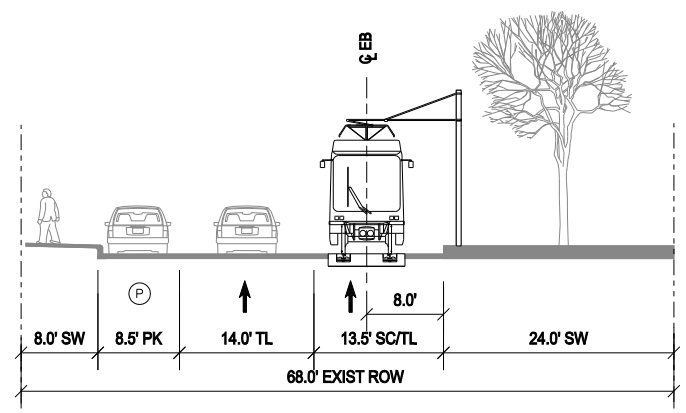

B

LEGEND	DIRECTION OF TRAFFIC		BUILDING-REMOVAL		EASTBOUND EMBEDDED TRACK		EXISTING SIGNAL	
	PLATFORM		WORK LIMITS - ASPHALT		WESTBOUND EMBEDDED TRACK		EXISTING PED SIGNAL	
	GATE		WORK LIMITS - CONCRETE		EASTBOUND BALLASTED TRACK		NEW SIGNAL	
	PARKING		WORK LIMITS - BALLAST		WESTBOUND BALLASTED TRACK		ADD TRANSIT ONLY SIGNAL	
NEW ROW								
STRUCTURE								

CORDOBA CORPORATION
 2677 NORTH MAIN STREET, SUITE 240
 SANTA ANA, CA 92705
 714.558.6124 PH - 714.558.8467 FAX

URS

OCTA






Santa Ana

GARDEN GROVE

**SANTA ANA AND GARDEN GROVE
 FIXED GUIDEWAY CORRIDOR**

TRACK ALIGNMENT AND RDWY IMPROVEMENTS
 DOWNTOWN SEGMENT - ALT2
 STA 158+00 EB TO 168+00 EB

DRAWING NO.	TR - 19
SHEET NO.	
SCALE	

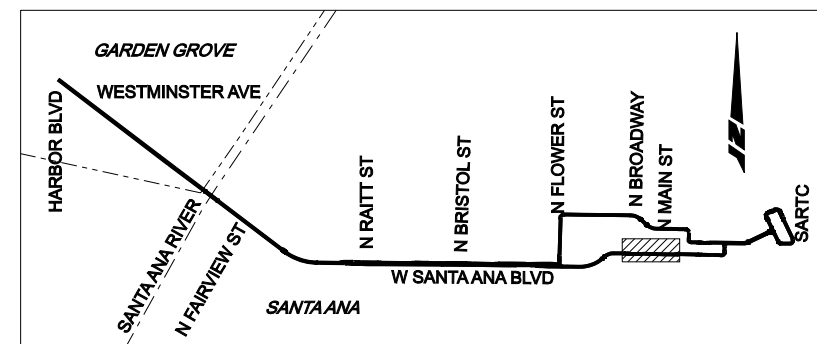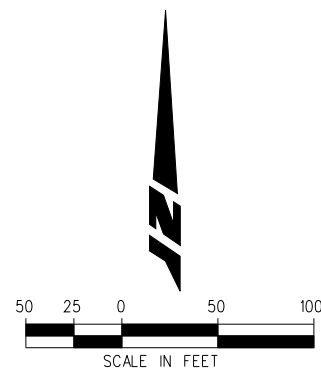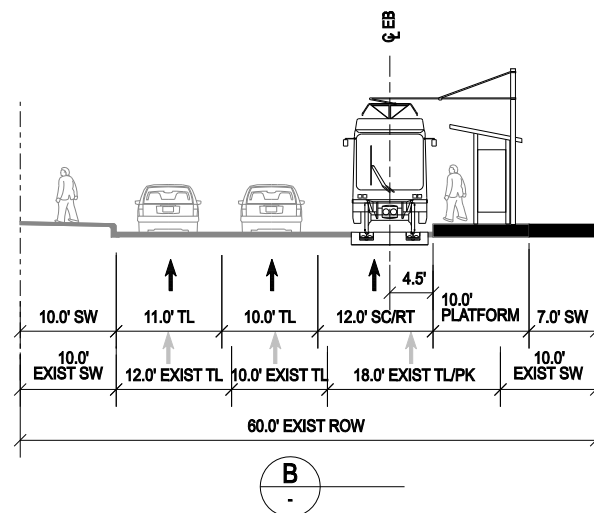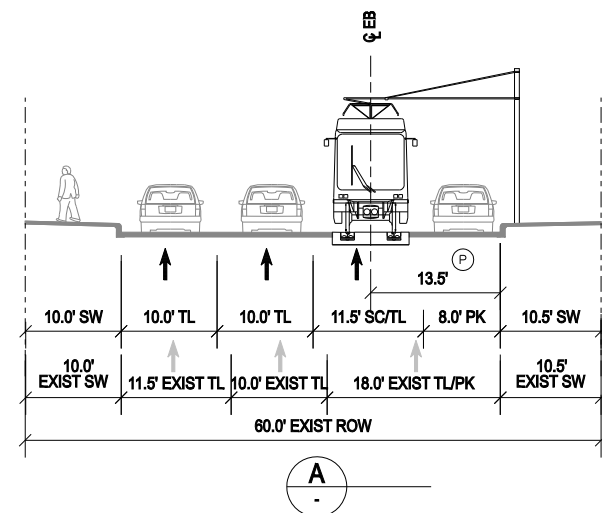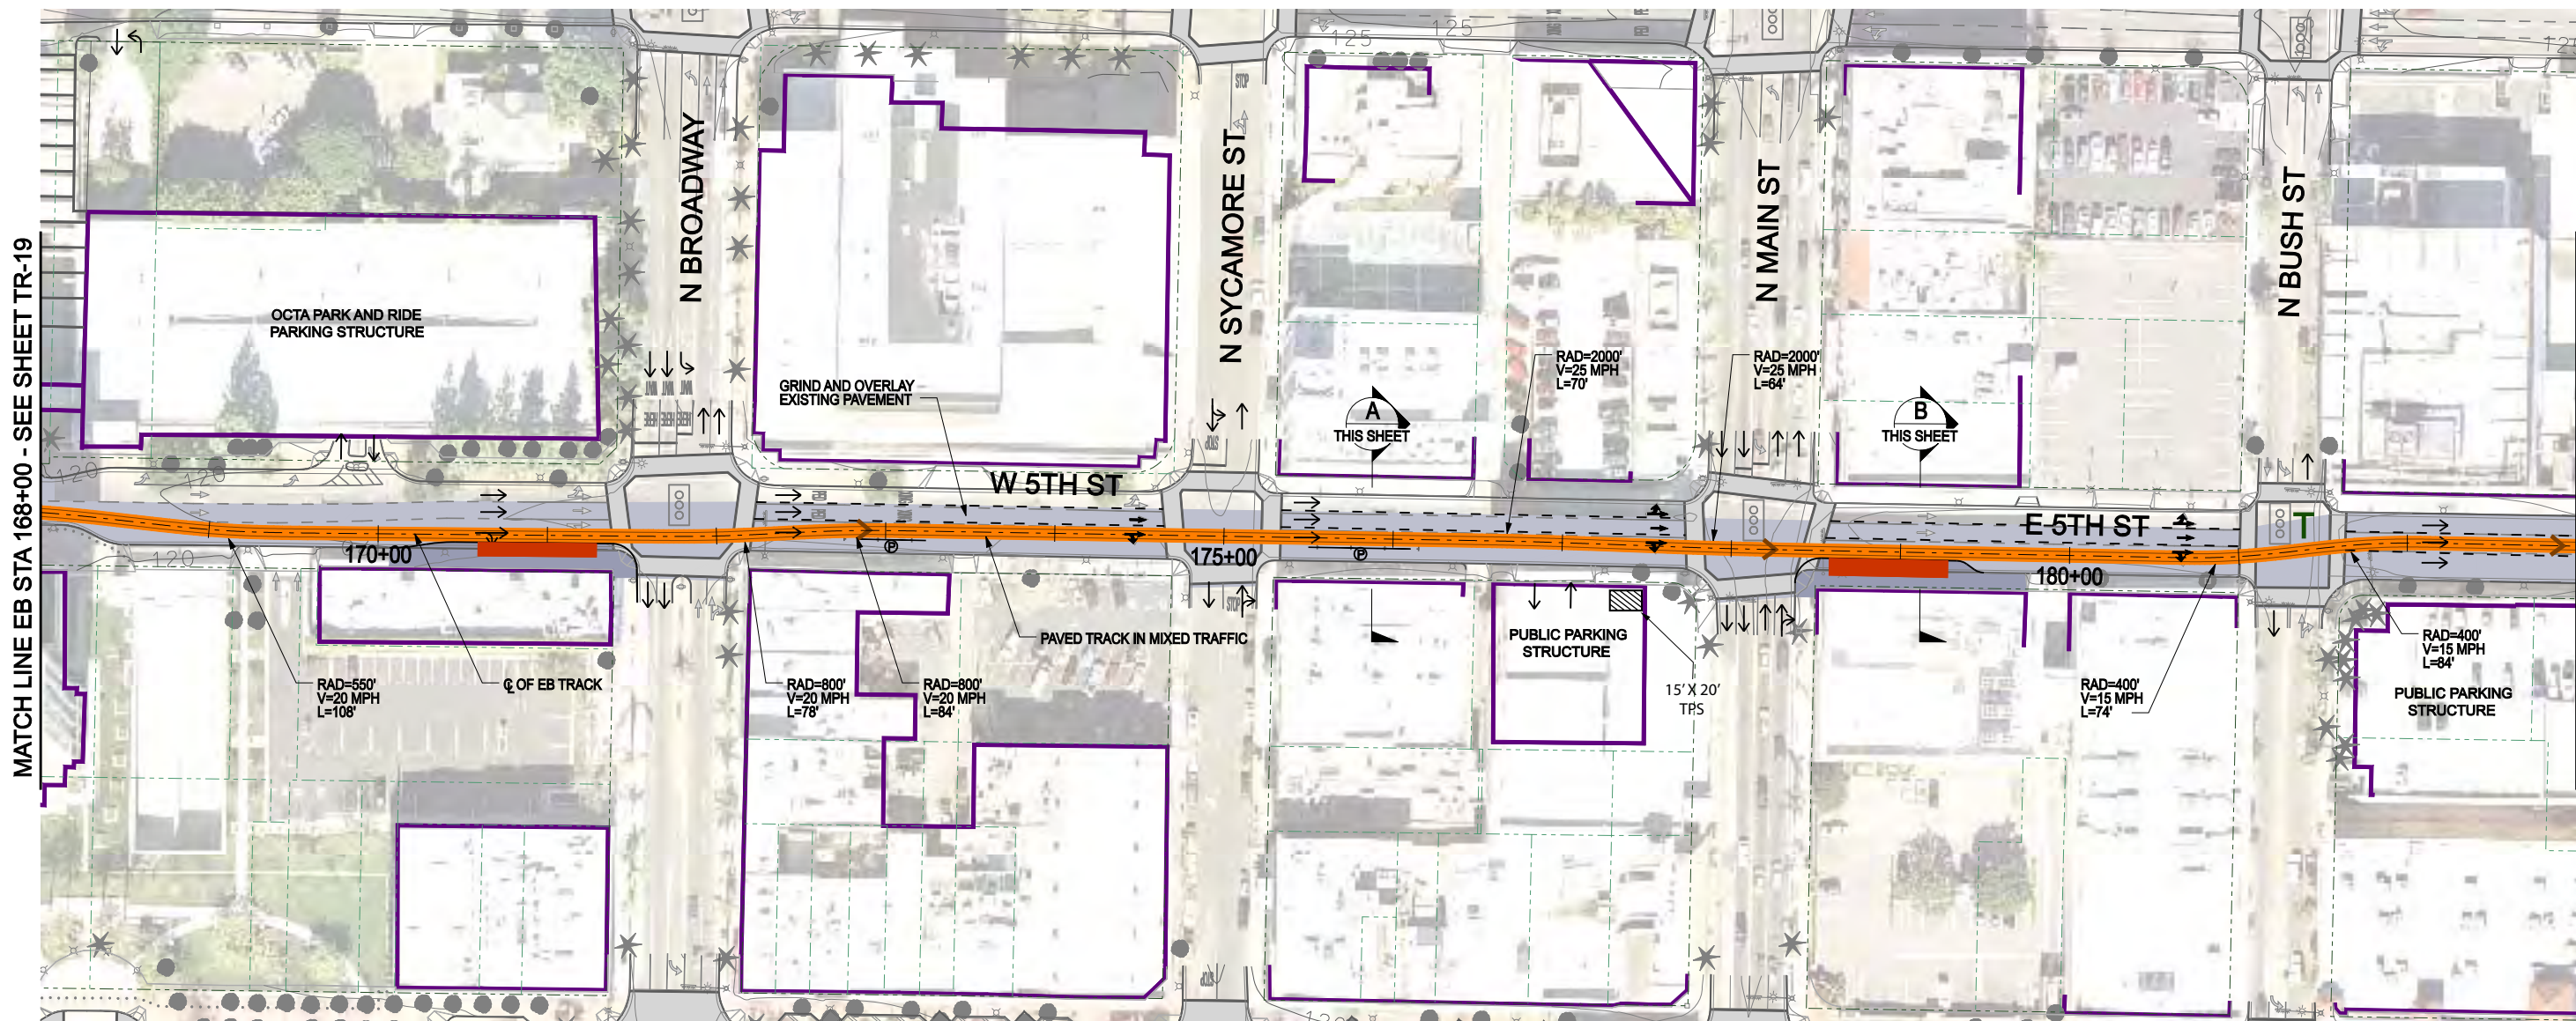

KEY MAP (ALT 2)

LEGEND	DIRECTION OF TRAFFIC →	BUILDING-REMOVAL	EASTBOUND EMBEDDED TRACK	EXISTING SIGNAL
	PLATFORM	WORK LIMITS - ASPHALT	WESTBOUND EMBEDDED TRACK	EXISTING PED SIGNAL
	GATE	WORK LIMITS - CONCRETE	EASTBOUND BALLASTED TRACK	NEW SIGNAL
	PARKING	WORK LIMITS - BALLAST	WESTBOUND BALLASTED TRACK	ADD TRANSIT ONLY SIGNAL
NEW ROW - DASHED LINE				
STRUCTURE				

CORDOBA CORPORATION
 2677 NORTH MAIN STREET, SUITE 240
 SANTA ANA, CA 92705
 714.558.6124 PH • 714.558.8467 FAX

URS

OCTA

Santa Ana Education 1st

GARDEN GROVE

**SANTA ANA AND GARDEN GROVE
 FIXED GUIDEWAY CORRIDOR**

TRACK ALIGNMENT AND RDWY IMPROVEMENTS
 DOWNTOWN SEGMENT - ALT2
 STA 168+00 EB TO 183+00 EB



DRAWING NO.	TR - 20
SHEET NO.	
SCALE	

MATCH LINE WB STA 198+00 - SEE SHEET TR-26

MATCH LINE EB STA 183+00 - SEE SHEET TR-20



MATCH LINE WB STA 207+00 - SEE SHEET TR-22

MATCH LINE EB STA 192+00 - SEE SHEET TR-22

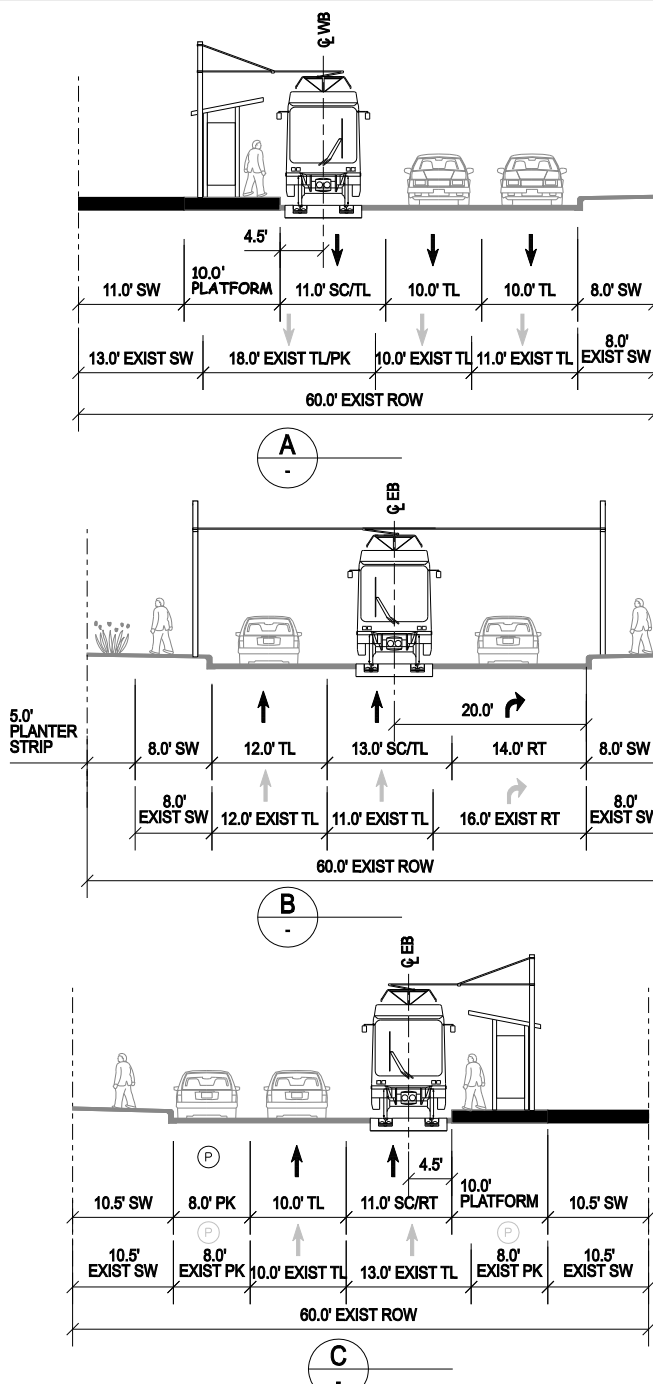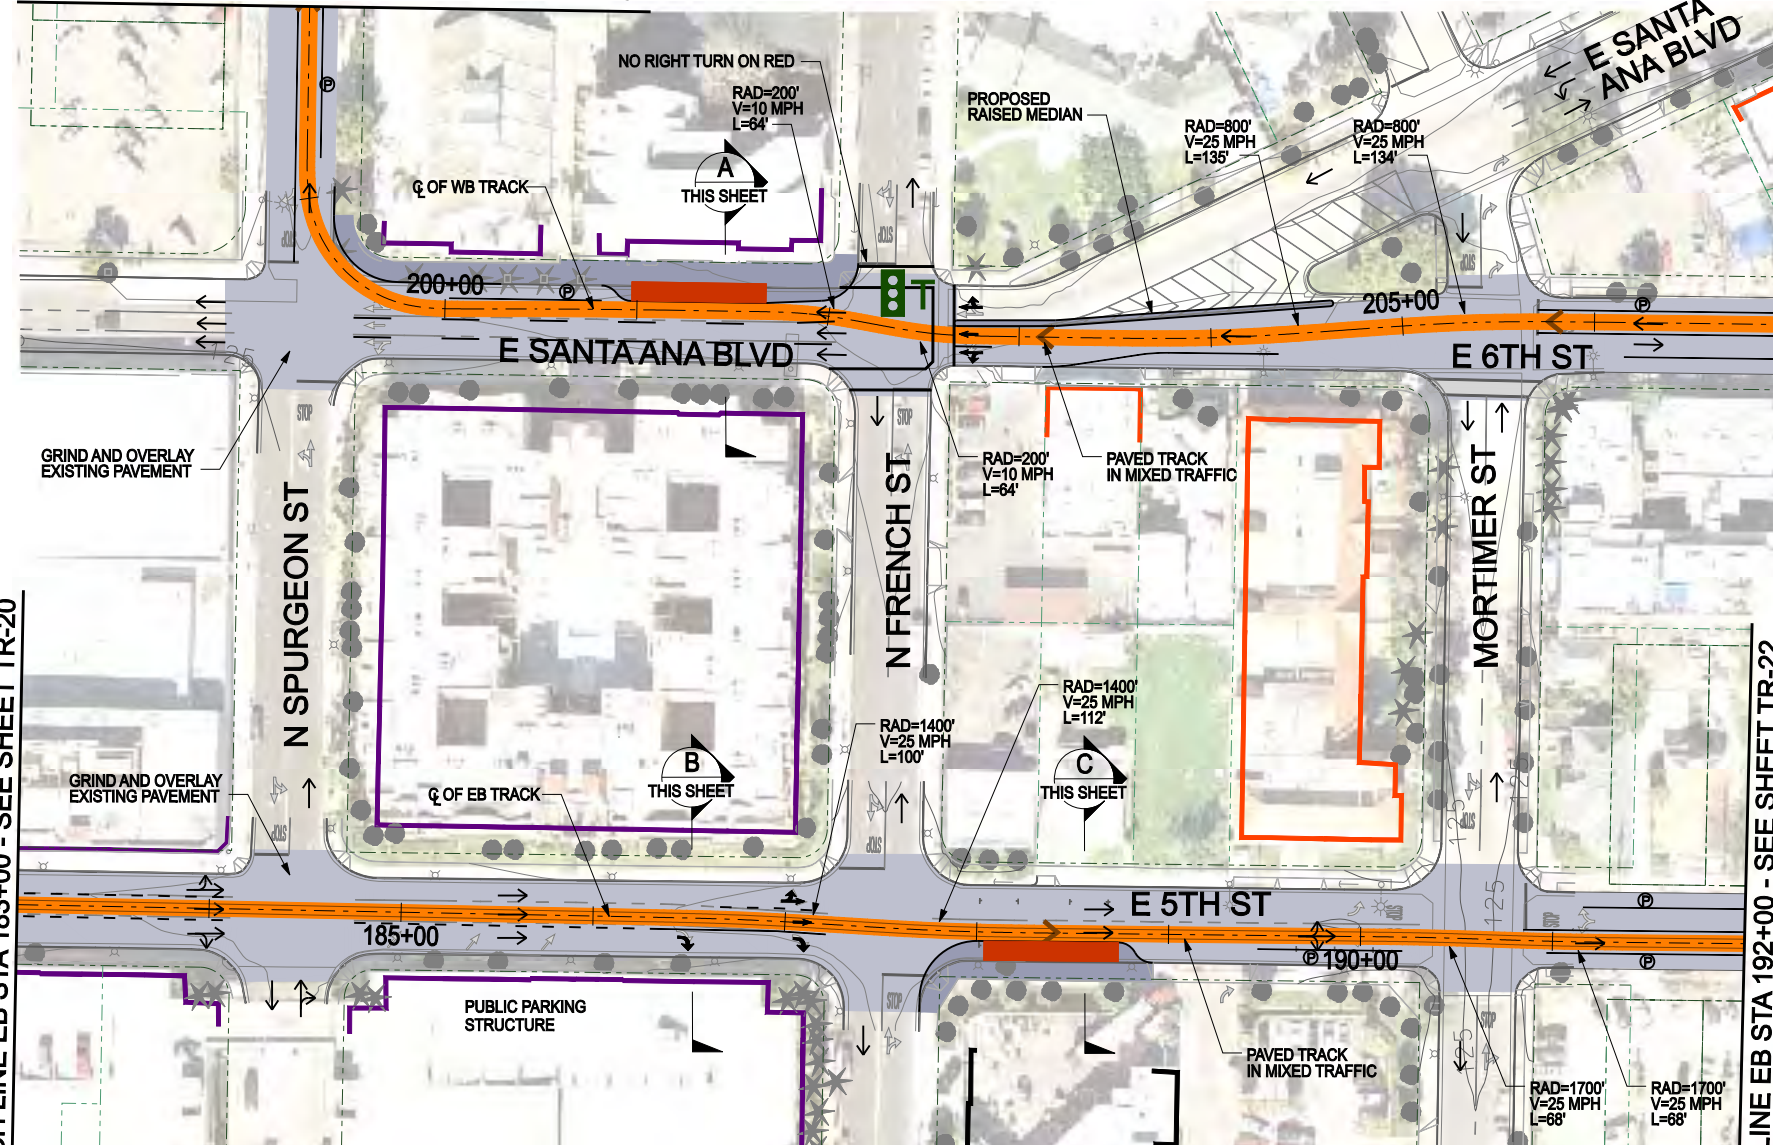

CONSTRUCTION NOTES:

- ① ADD NEW 3 PHASE SIGNAL AT INTERSECTION OF N FRENCH ST, E 6TH ST, AND E SANTA ANA BLVD.
- ② E 6TH ST AND STREETCAR WILL MERGE ONTO E SANTA ANA BLVD IN ITS OWN PHASE.
- ③ E SANTA ANA BLVD WILL HAVE ITS OWN PHASE.
- ④ N FRENCH ST WILL HAVE ITS OWN PHASE.
- ⑤ RIGHT TURN FROM N FRENCH ST TO E SANTA ANA BLVD AND E 6TH ST SHALL NOT BE PERMITTED.

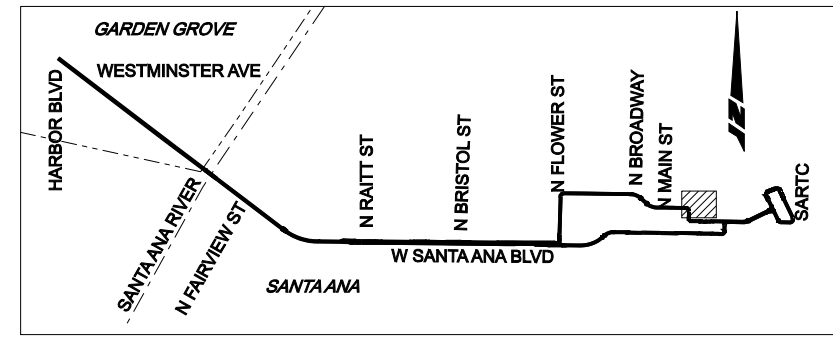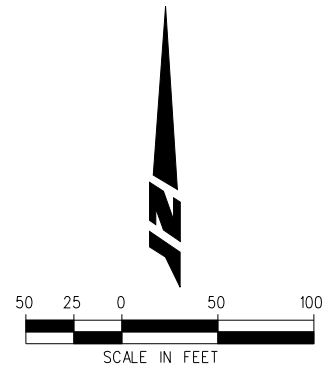

KEY MAP (ALT 2)

LEGEND	DIRECTION OF TRAFFIC →	BUILDING-REMOVAL	EASTBOUND EMBEDDED TRACK	EXISTING SIGNAL
	PLATFORM	WORK LIMITS - ASPHALT	WESTBOUND EMBEDDED TRACK	EXISTING PED SIGNAL
	GATE	WORK LIMITS - CONCRETE	EASTBOUND BALLASTED TRACK	NEW SIGNAL
	PARKING	WORK LIMITS - BALLAST	WESTBOUND BALLASTED TRACK	ADD TRANSIT ONLY SIGNAL
NEW ROW				
STRUCTURE				

CORDOBA CORPORATION
 2677 NORTH MAIN STREET, SUITE 240
 SANTA ANA, CA 92705
 714.558.6124 PH - 714.558.8467 FAX

URS

OCTA

Santa Ana Education 1st


GARDEN GROVE

SANTA ANA AND GARDEN GROVE FIXED GUIDEWAY CORRIDOR

TRACK ALIGNMENT AND RDWY IMPROVEMENTS DOWNTOWN SEGMENT - ALT2

STA 183+00 EB TO 192+00 EB

DRAWING NO.	TR - 21
SHEET NO.	
SCALE	

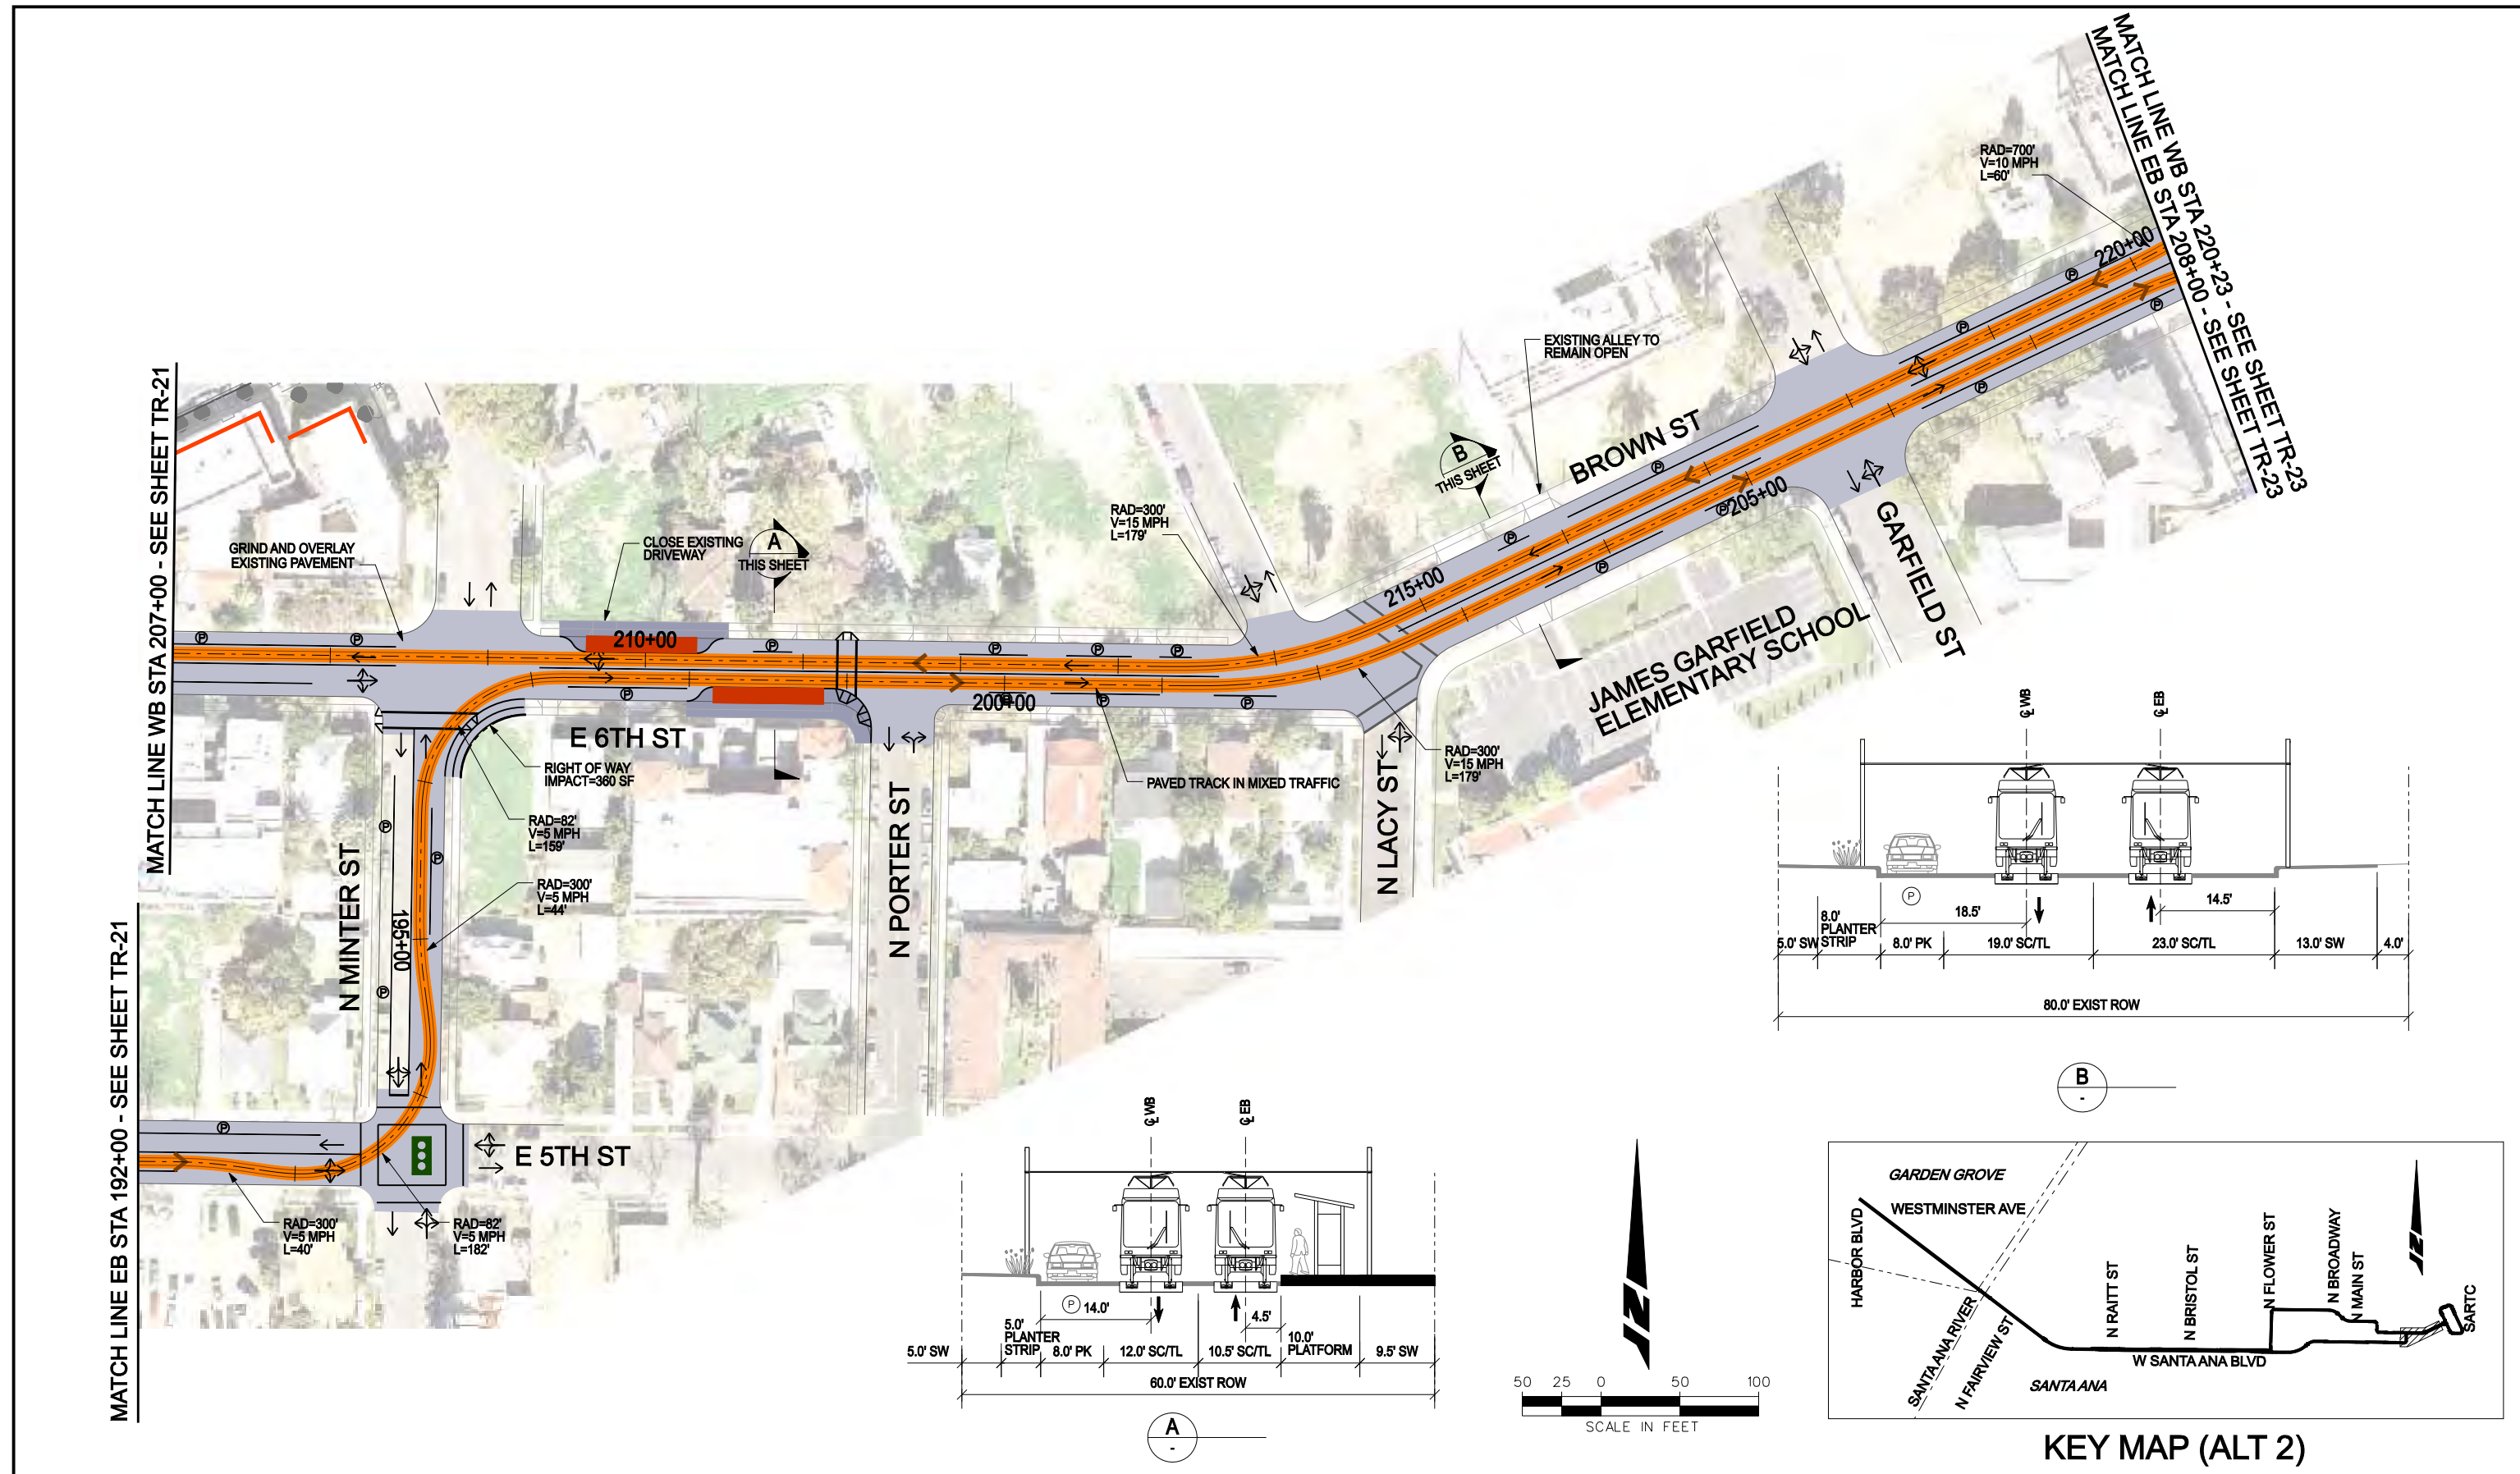

LEGEND	DIRECTION OF TRAFFIC →	BUILDING-REMOVAL	EASTBOUND EMBEDDED TRACK	EXISTING SIGNAL
	PLATFORM	WORK LIMITS - ASPHALT	WESTBOUND EMBEDDED TRACK	EXISTING PED SIGNAL
	GATE	WORK LIMITS - CONCRETE	EASTBOUND BALLASTED TRACK	NEW SIGNAL
	PARKING	WORK LIMITS - BALLAST	WESTBOUND BALLASTED TRACK	ADD TRANSIT ONLY SIGNAL
NEW ROW - - - - -				
STRUCTURE				

C **CORDOBA CORPORATION**
 2677 NORTH MAIN STREET, SUITE 240
 SANTA ANA, CA 92705
 714.558.6124 PH - 714.558.8467 FAX

URS

OCTA **Santa Ana Education 1st** **GARDEN GROVE**

**SANTA ANA AND GARDEN GROVE
 FIXED GUIDEWAY CORRIDOR**

TRACK ALIGNMENT AND RDWY IMPROVEMENTS
 DOWNTOWN SEGMENT - ALT2
 STA 192+00 EB TO 208+00 EB

DRAWING NO.	TR-22
SHEET NO.	OF 28
SCALE	