


SANTIAGO GASHOUSE IMPROVEMENTS

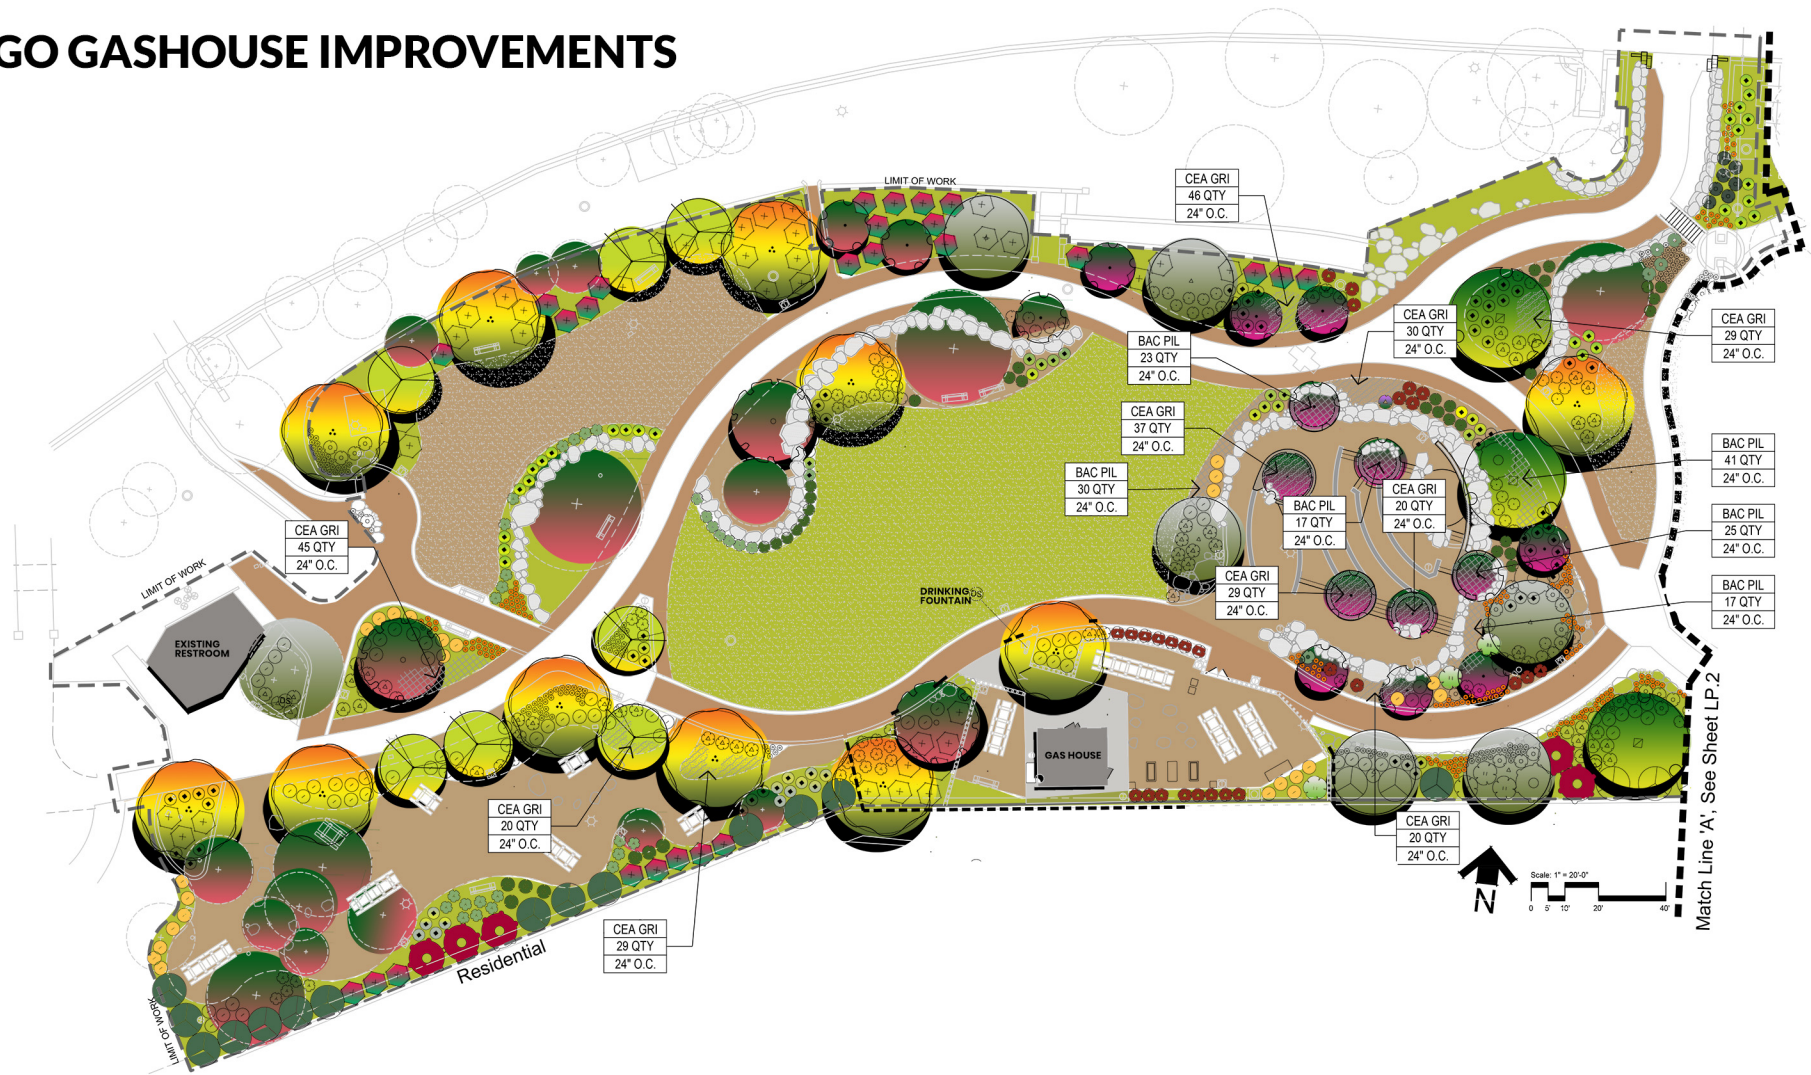

TREES - GAS HOUSE ALTERNATIVE BID

SYMBOL	BOTANICAL NAME COMMON NAME	QUANTITY & SIZE	WATER USE
	PLATANUS RACEMOSA CALIFORNIA SYCAMORE	3 - 24" BOX	MED .5

SHRUBS & GROUNDCOVERS - GAS HOUSE ALTERNATIVE BID

SYMBOL	BOTANICAL NAME COMMON NAME	QTY.	SIZE	COMMENTS	WATER USE
	ARCTOSTAPHYLOS DENSIFLORA 'HOWARD MCMINN' HOWARD MCMINN MANZANITA	5	5 GAL	MUST BE AT LEAST CAN FULL TO BE ACCEPTED	LOW .2
	ARTEMISIA CALIFORNICA CALIFORNIA SAGEBRUSH	25	5 GAL	MUST BE AT LEAST CAN FULL TO BE ACCEPTED	VERY LOW .1
	ENCELIA CALIFORNICA BUSH SUNFLOWER	13	5 GAL	MUST BE AT LEAST CAN FULL TO BE ACCEPTED	VERY LOW .1
	HETEROMELES ARBUTIFOLIA TOYON	8	15 GAL	MUST BE AT LEAST CAN FULL TO BE ACCEPTED	VERY LOW .1
	LANTANA X 'NEW GOLD' NEW GOLD LANTANA	20	5 GAL	MUST BE AT LEAST CAN FULL TO BE ACCEPTED	VERY LOW .1
	RHAMNUS ALATERNUS 'VARIEGATA' ITALIAN BUCKHORN	3	15 GAL	MUST BE AT LEAST CAN FULL TO BE ACCEPTED	LOW .2
	RHUS INTEGRIFOLIA LEMONADE BERRY	5	15 GAL	MUST BE AT LEAST CAN FULL TO BE ACCEPTED	VERY LOW .1

Landscape Architect:
DVID
David Volz Design
Landscape Architecture & Park Planning

Costa Mesa Office:
151 Kalman Drive, Suite M8
Costa Mesa, CA 92626
Phone: (714) 641-1300
Fax: (714) 641-1323

e-mail: drawings@dvoledesign.com
www.dvoledesign.com

Consultant:

Seal:



UNDERSIGNED SERVICE ALERT OF SOUTHERN CALIFORNIA
ATTENTION IS DIRECTED TO THE POSSIBLE EXISTENCE OF UNDERGROUND UTILITIES WITHIN THE PROJECT SITE. THE CONTRACTOR SHALL TAKE RESPONSIBILITY FOR THE PROTECTION OF ALL UTILITIES AND SHALL DAMAGE SUCH UTILITIES OR INTERFERE WITH THEIR SERVICE BEFORE BEGINNING THE CONTRACTOR SHALL VERIFY THE LOCATION OF UNDERGROUND UTILITIES BY CONTRACTING WITH THE APPROPRIATE UTILITY SERVICE PROVIDER. ALBERT T. GALE, 811

Revisions:

No.	Date	Revisions	By

Project:
SANTIAGO PARK DEVELOPMENT

Owner:
City of Santa Ana

Project No.: 17-0011
Drawn By: YK, DB, DT
Checked By: GV, JK, DT
Date: MAY 28, 2019
Scale: AS SHOWN

Drawing Title:
PLANTING PLAN

Drawing No.:

LP.1

REFER TO SHEET LP.2 FOR TREE, SHRUB AND GROUNDCOVER PLANT LEGEND
REFER TO SHEET LP.3 FOR PLANTING DETAILS AND NOTES