



T:\2018 PROJECTS\18363\dwg\Adobe-Design\Vehicle Tracking T1.S.dwg, Tim Gleason, 5/23/2019 4:35:03 PM

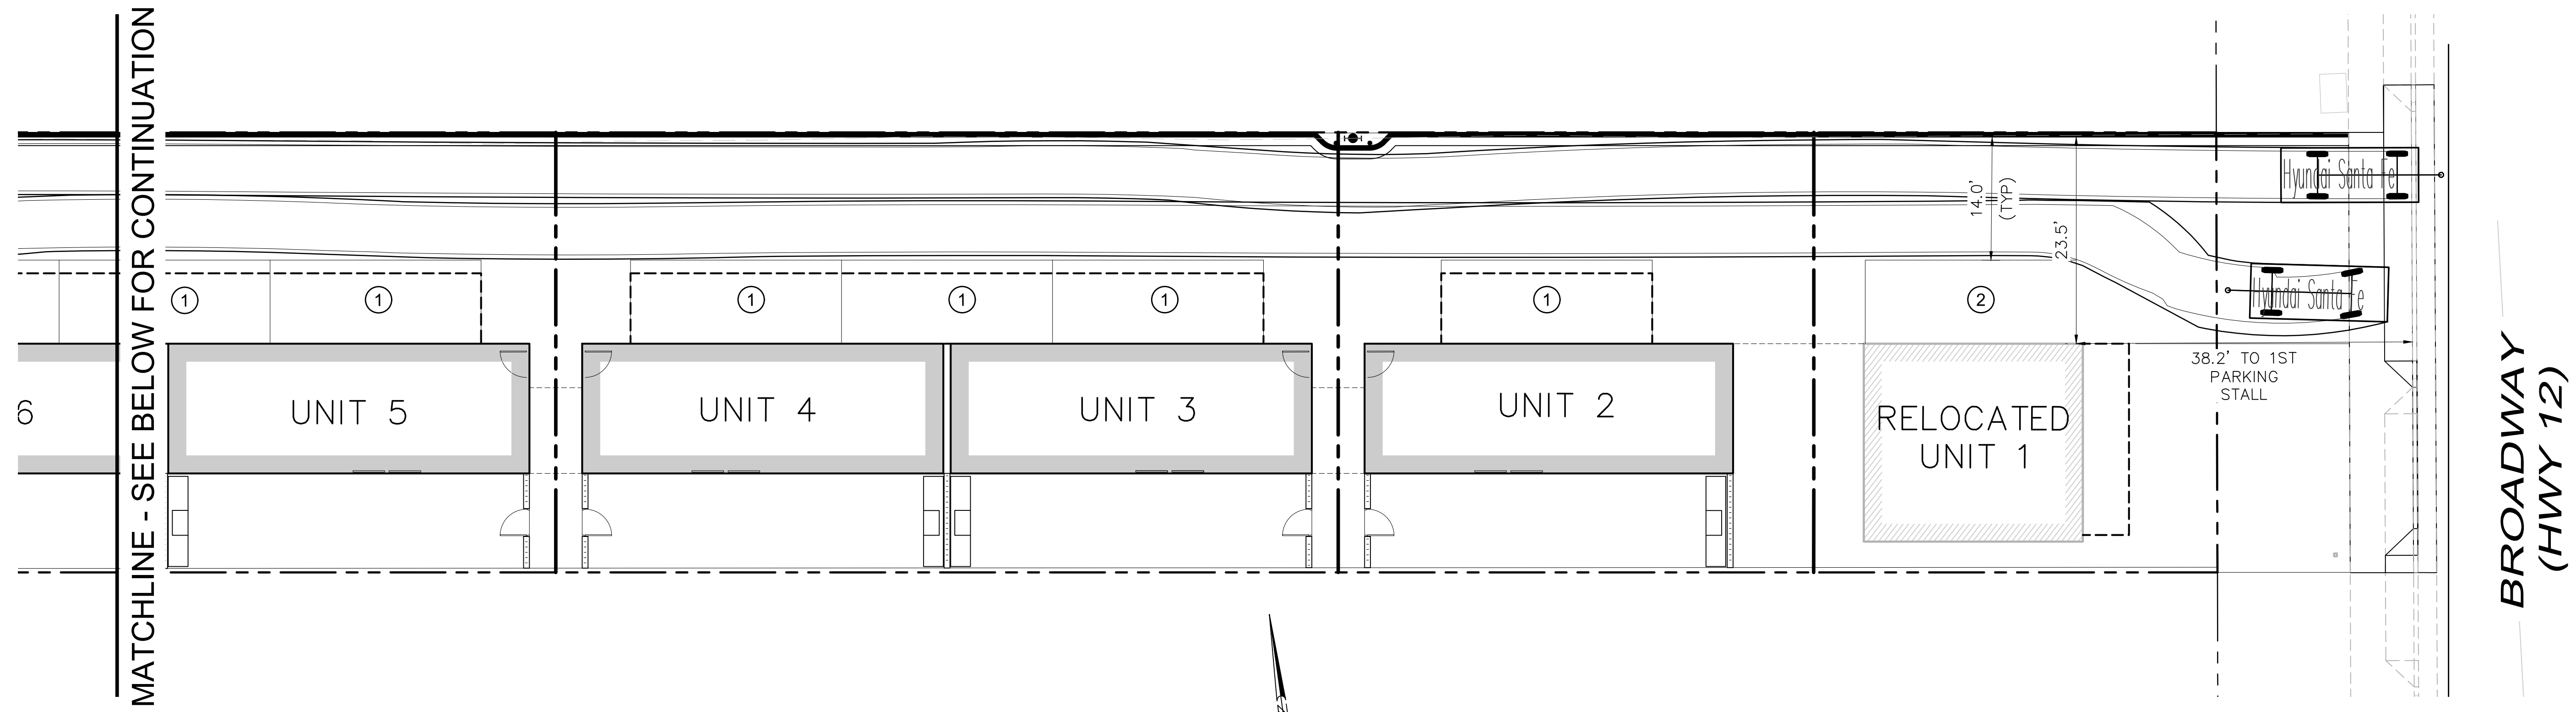


**BROADWAY  
(HWY 12)**

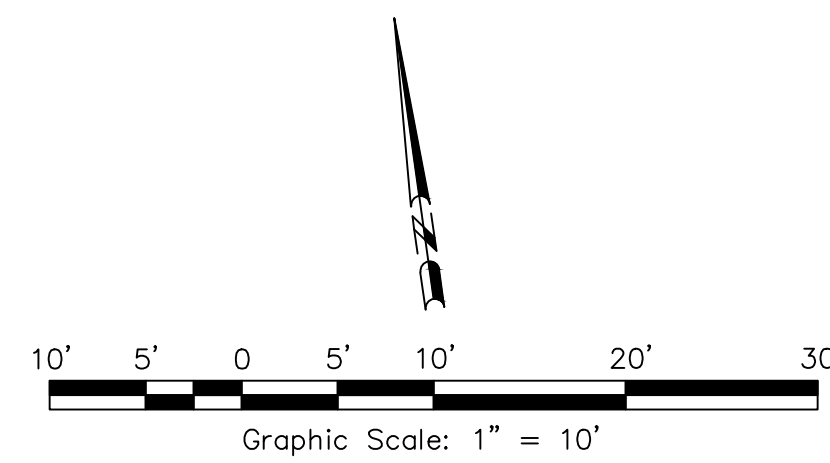


**VEHICLE TRACKING EXHIBIT**

**HATCHING LEGEND:**



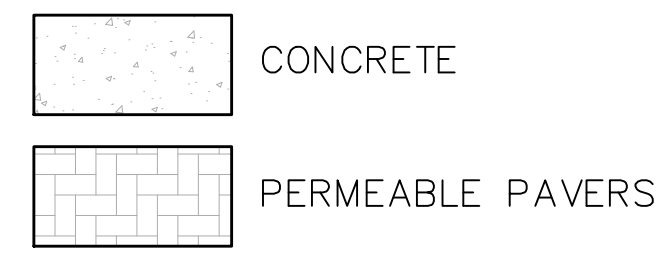


- KEY NOTES:**
- ① PARKING STALL (9.5' x 24') COVERED
  - ② PARKING STALL (9.5' x 24') UNCOVERED

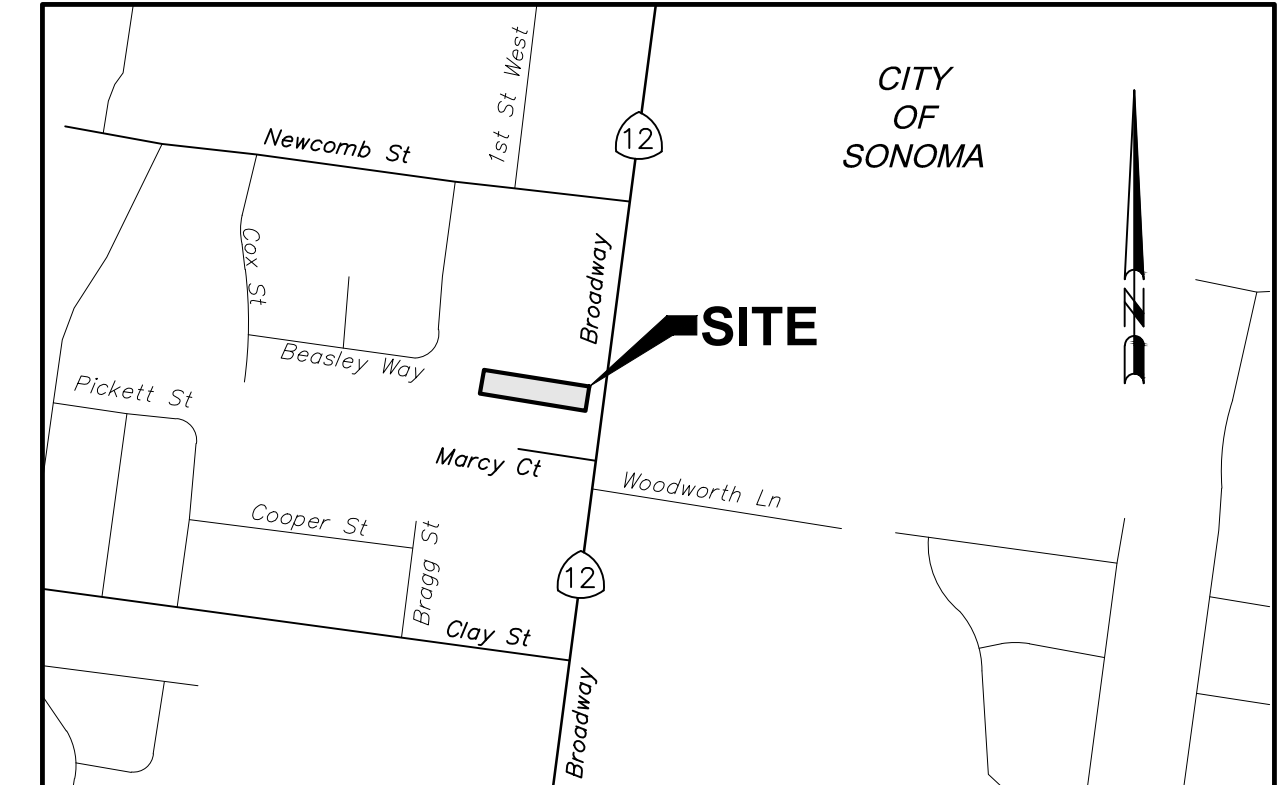

**LOCATION MAP**  
NOT TO SCALE

**2019 HYUNDAI SANTA FE**

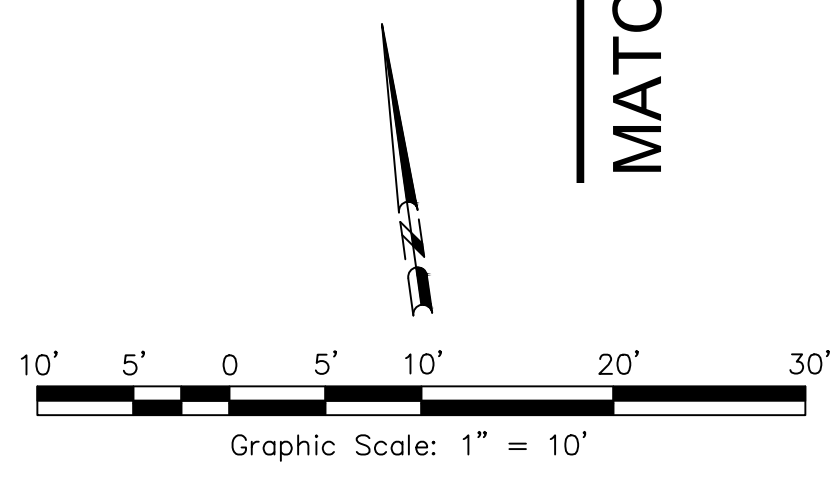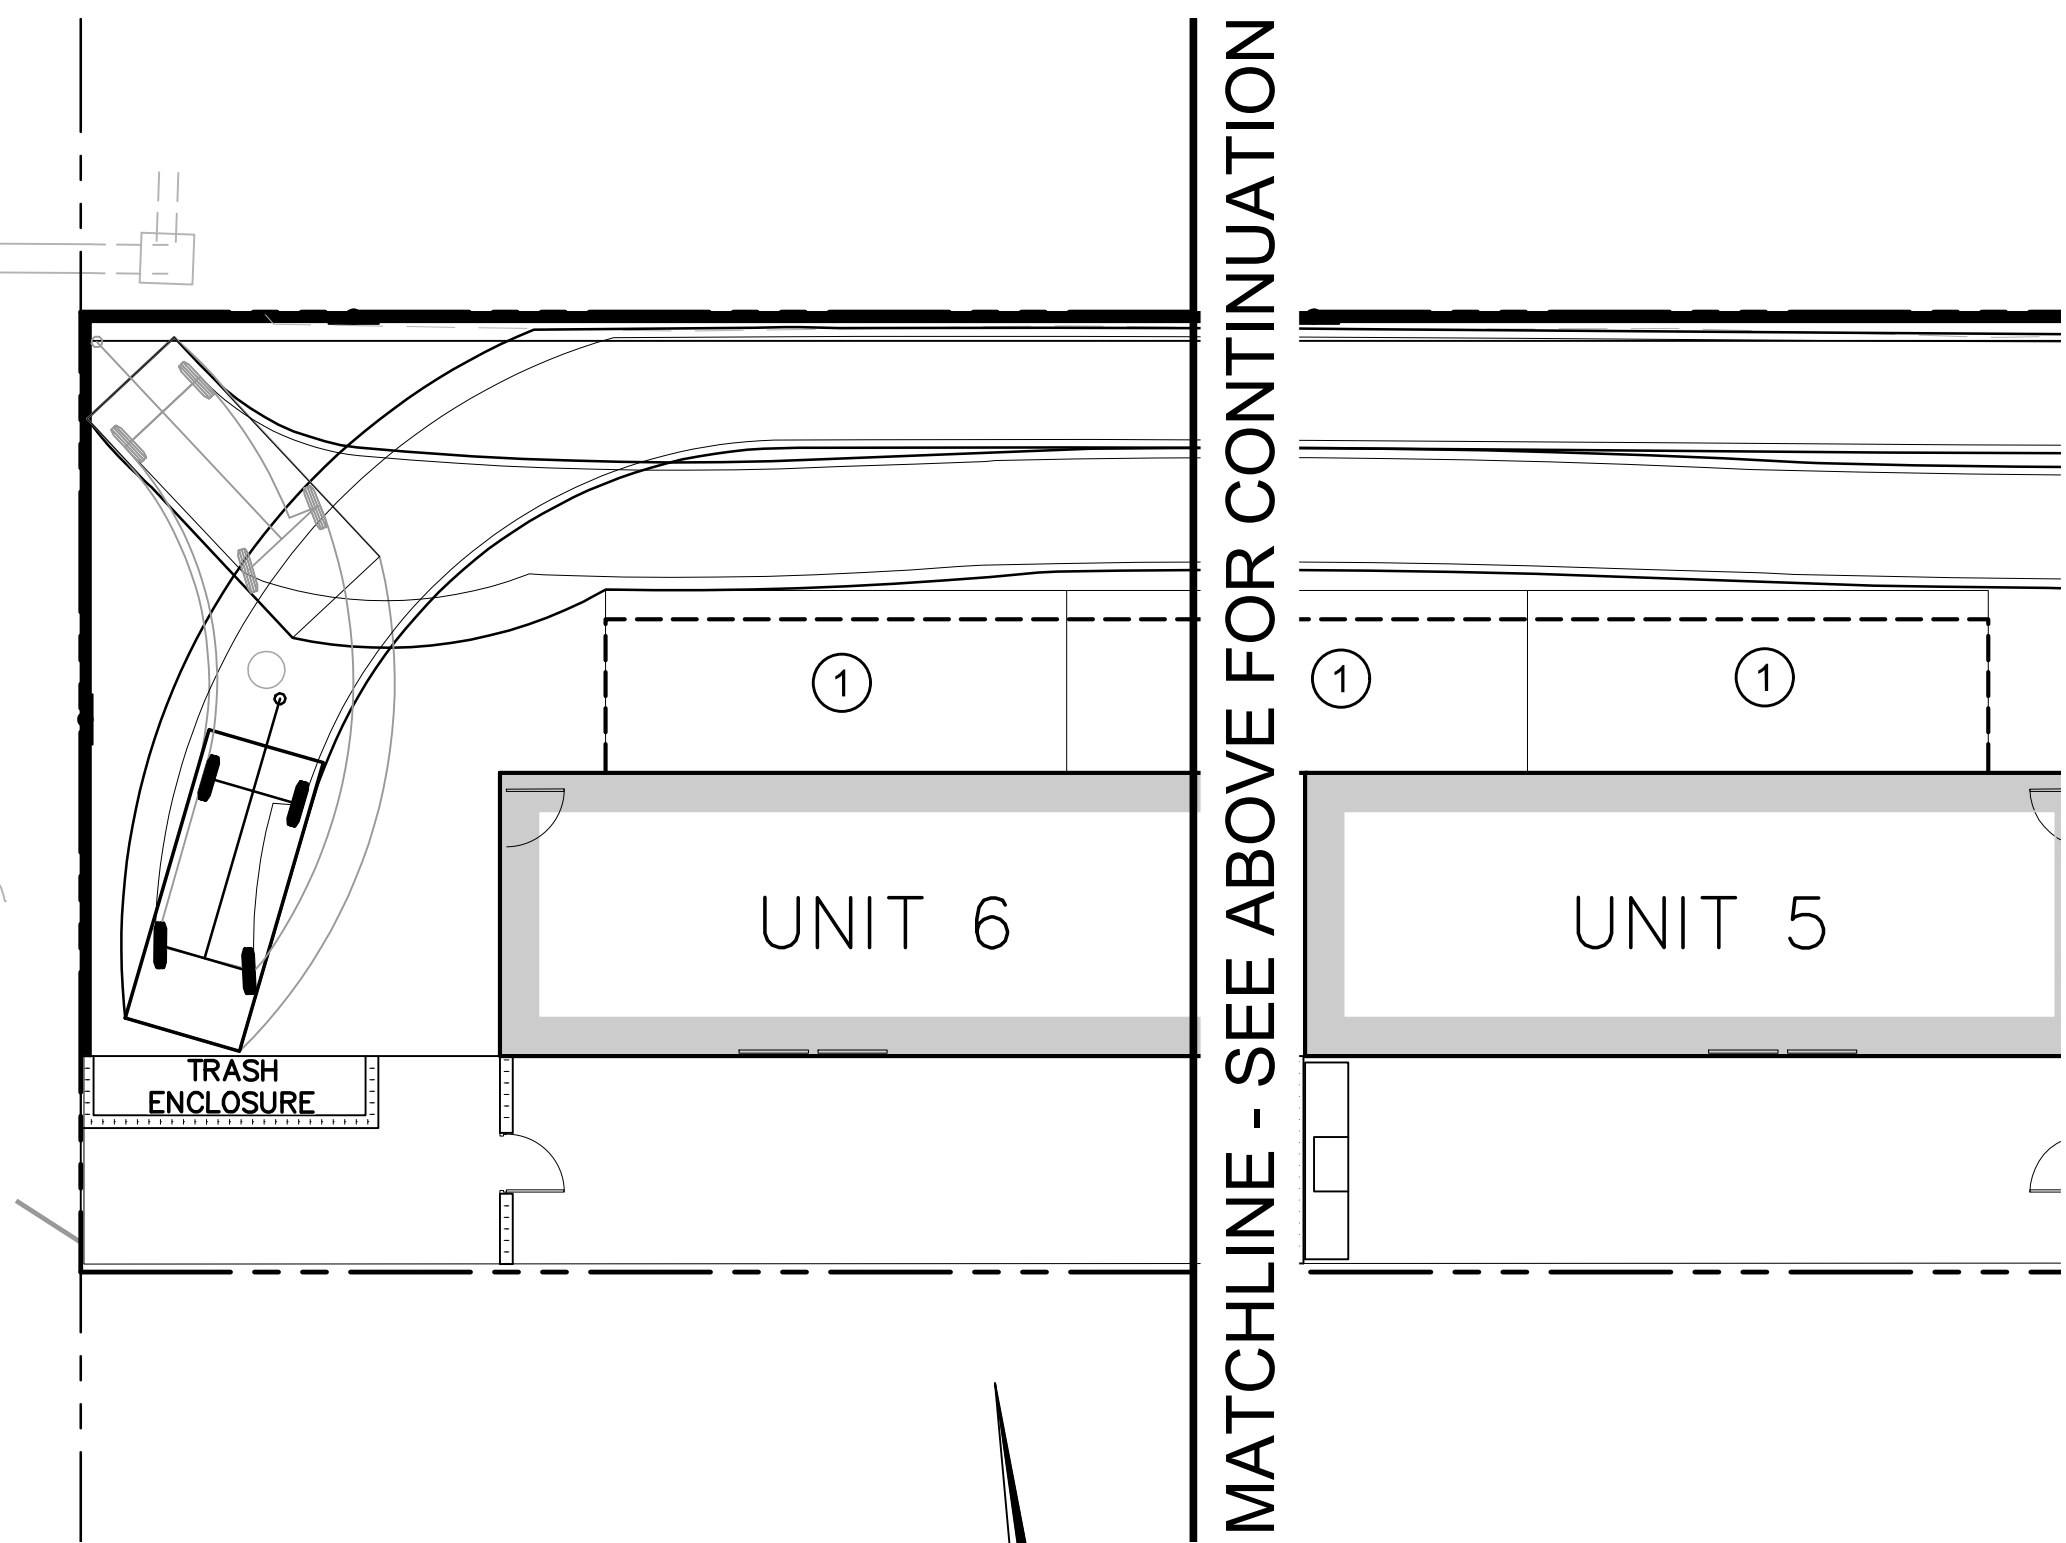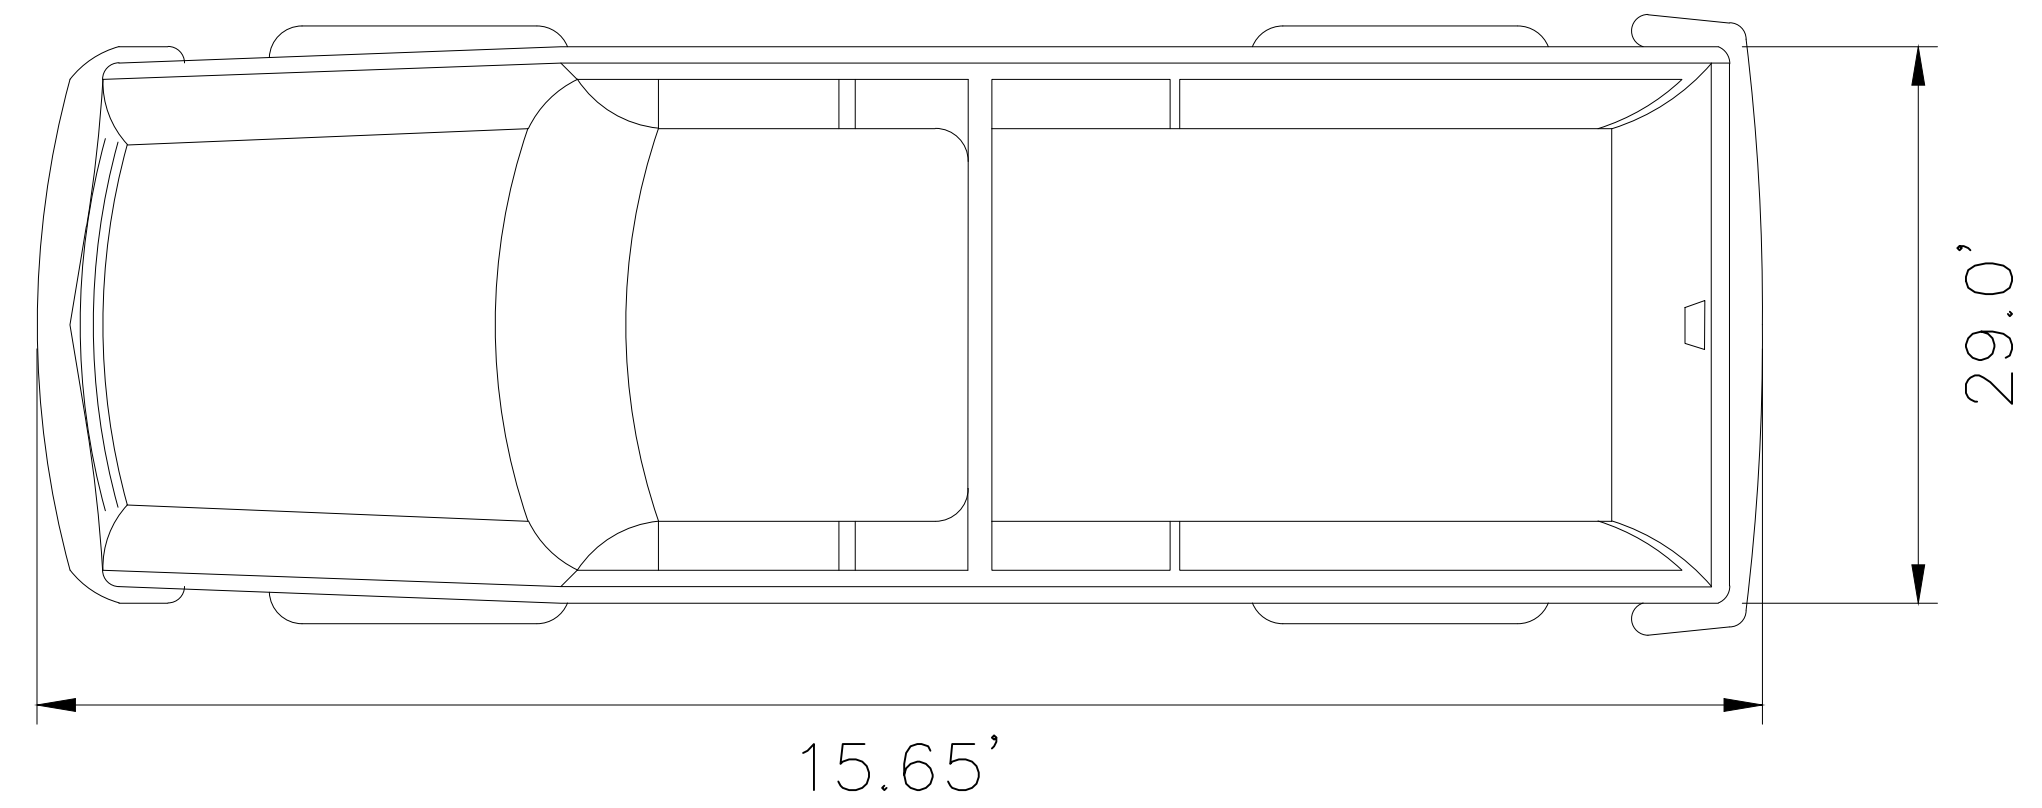

SCALE: AS NOTED		Revisions	
Date	Design by	No.	Description
May 23, 2019	BFG/AF		Approved
	TRG		
	GM		

**adobe associates, inc.**  
 civil engineering | land surveying | wastewater  
 1220 N. Dutton Ave., Santa Rosa, CA 95401  
 P. (707) 541-2300 F. (707) 541-2301  
 Website: www.adobeinc.com  
 "A Service You Can Count On!"

Timothy L. Schram, PCE 67890  
 My license expires 6/30/2021

**1211 BROADWAY**  
**VEHICLE TRACKING EXHIBIT**  
 1211 BROADWAY  
 Sonoma, California  
 APN 128-181-004

Sheet  
**C1.0**  
 1 of 1 Sheets  
 Job 18363