


Front Elevation
Previously Submitted 3/14/22

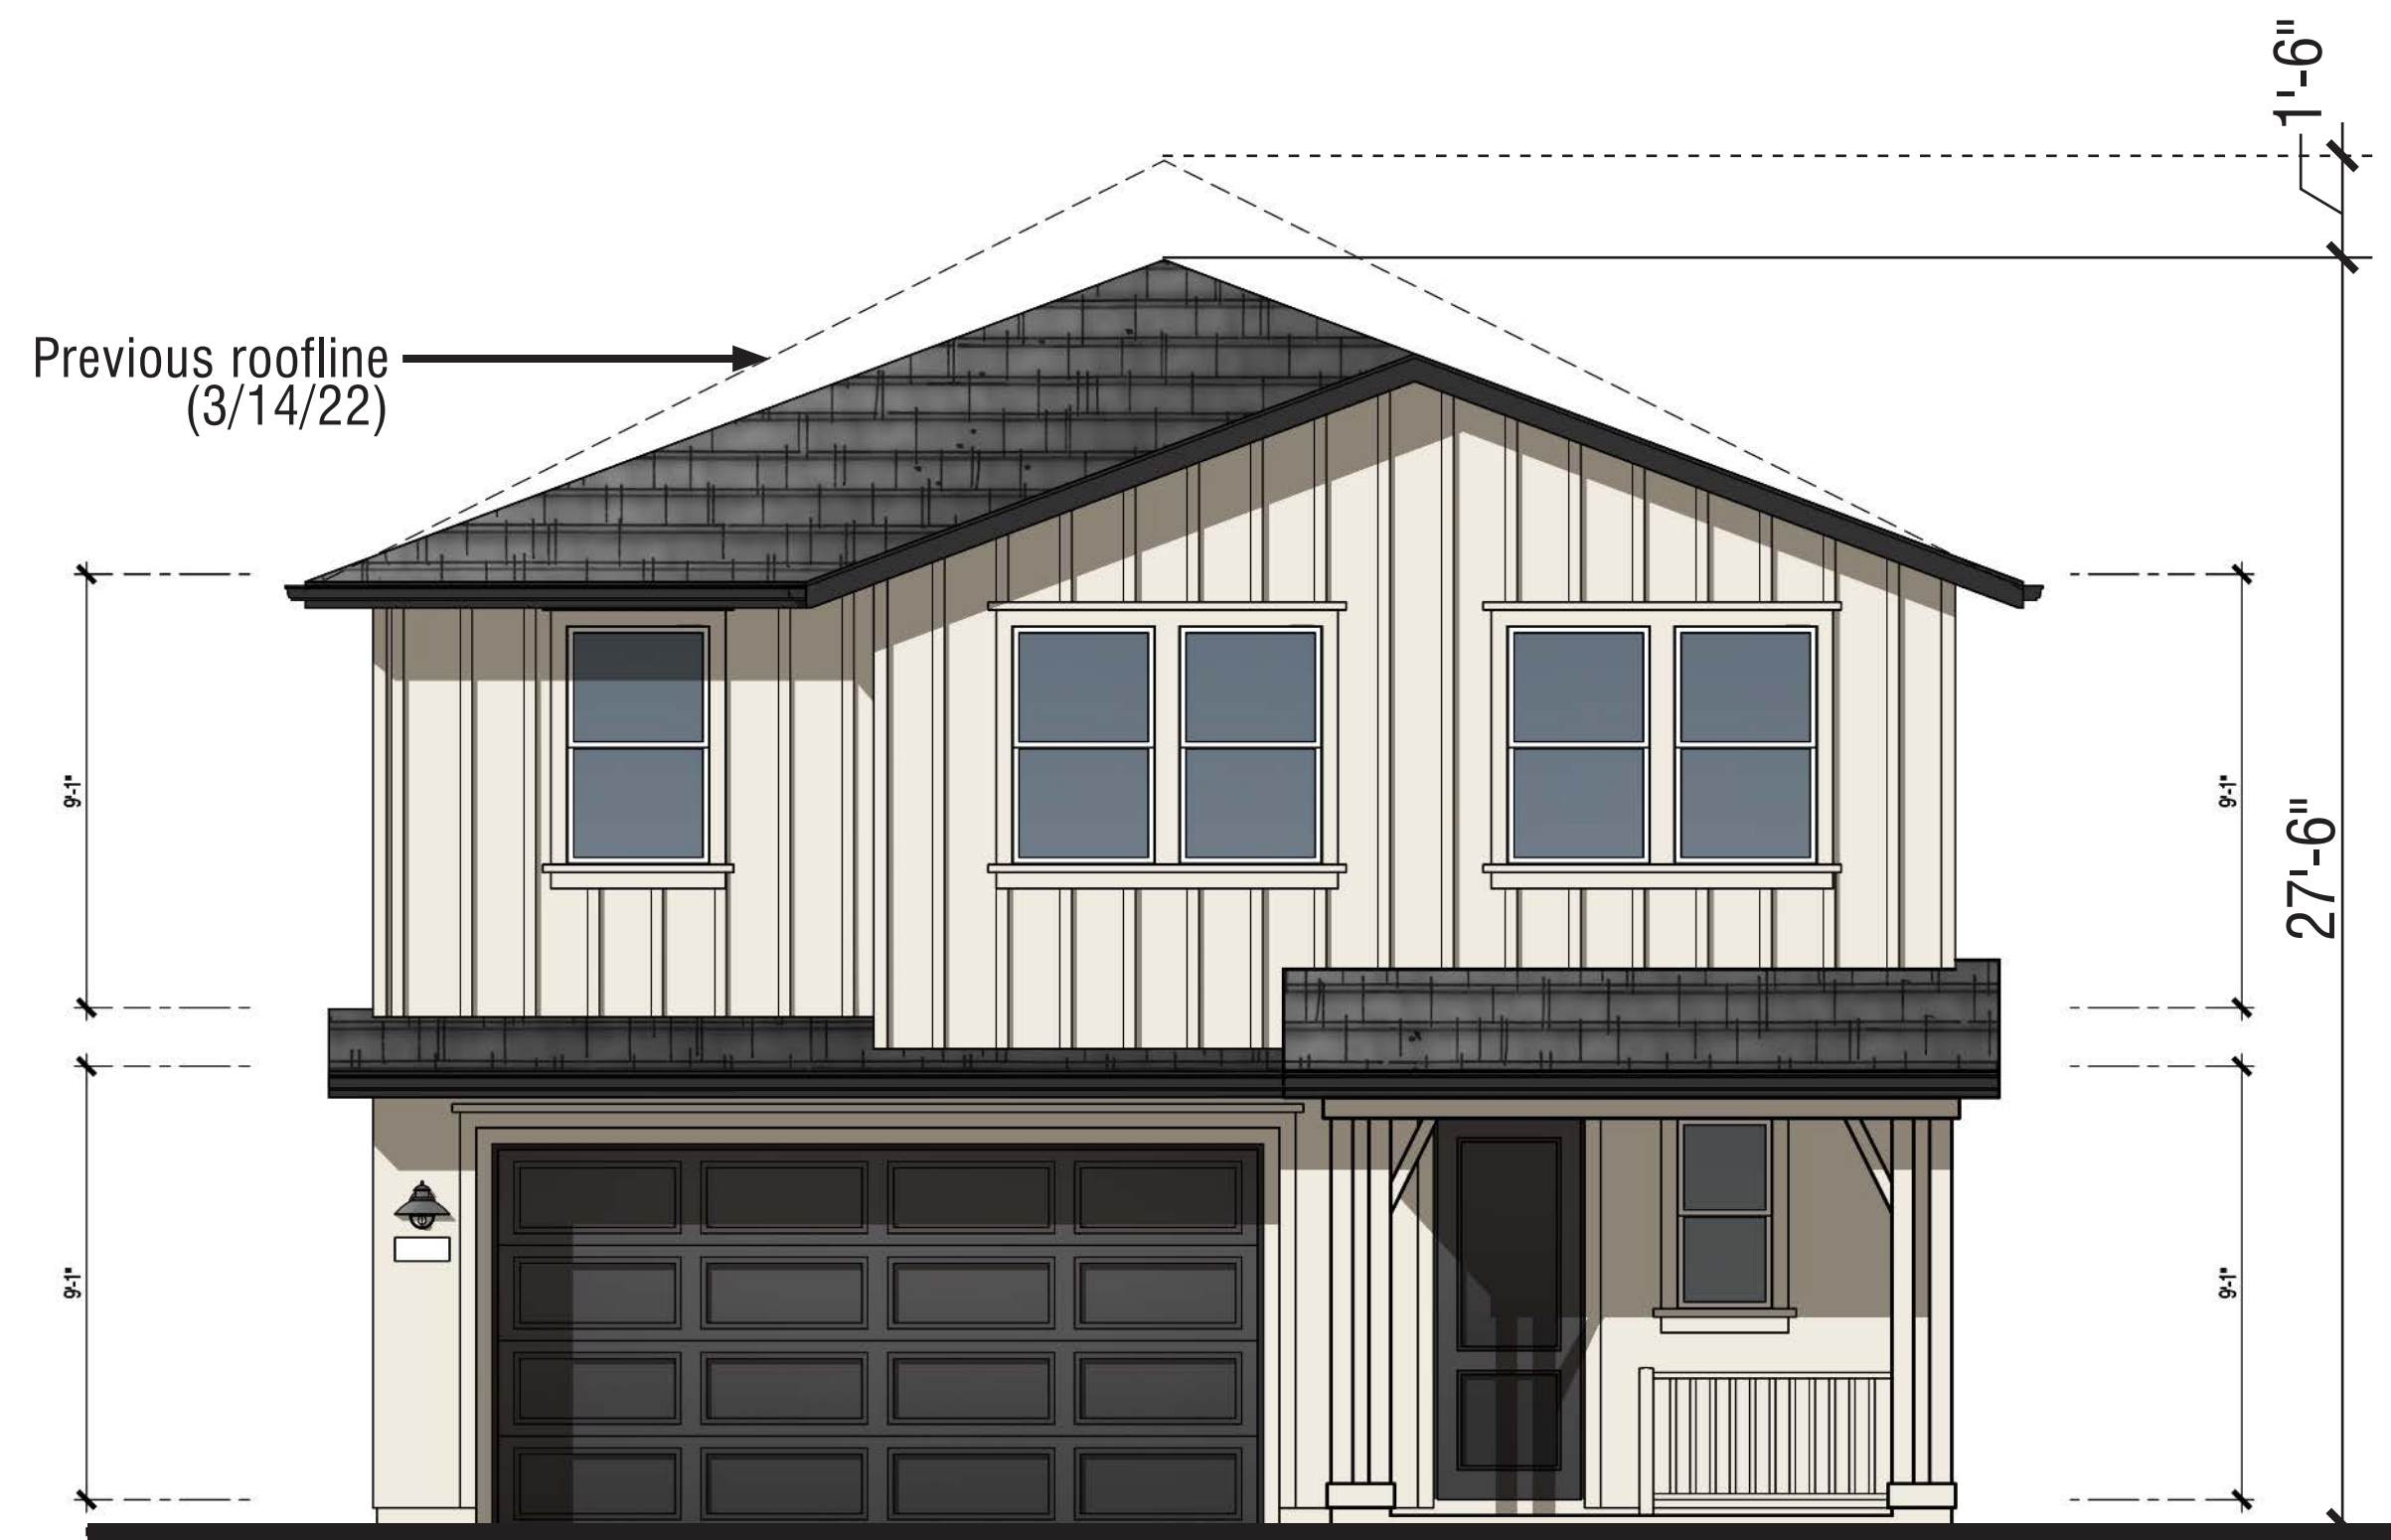

Rear Elevation
Previously Submitted 3/14/22



Front Elevation
Proposed Elevation



Rear Elevation
Proposed Elevation

Revisions:


A. All second level roof pitches lowered from 6:12 to 4.5:12

(Note: No revisions to Color Scheme #1)

PLAN 4
Elevation A - Farmhouse
HUMMINGBIRD COTTAGES


CITY OF SONOMA, CA



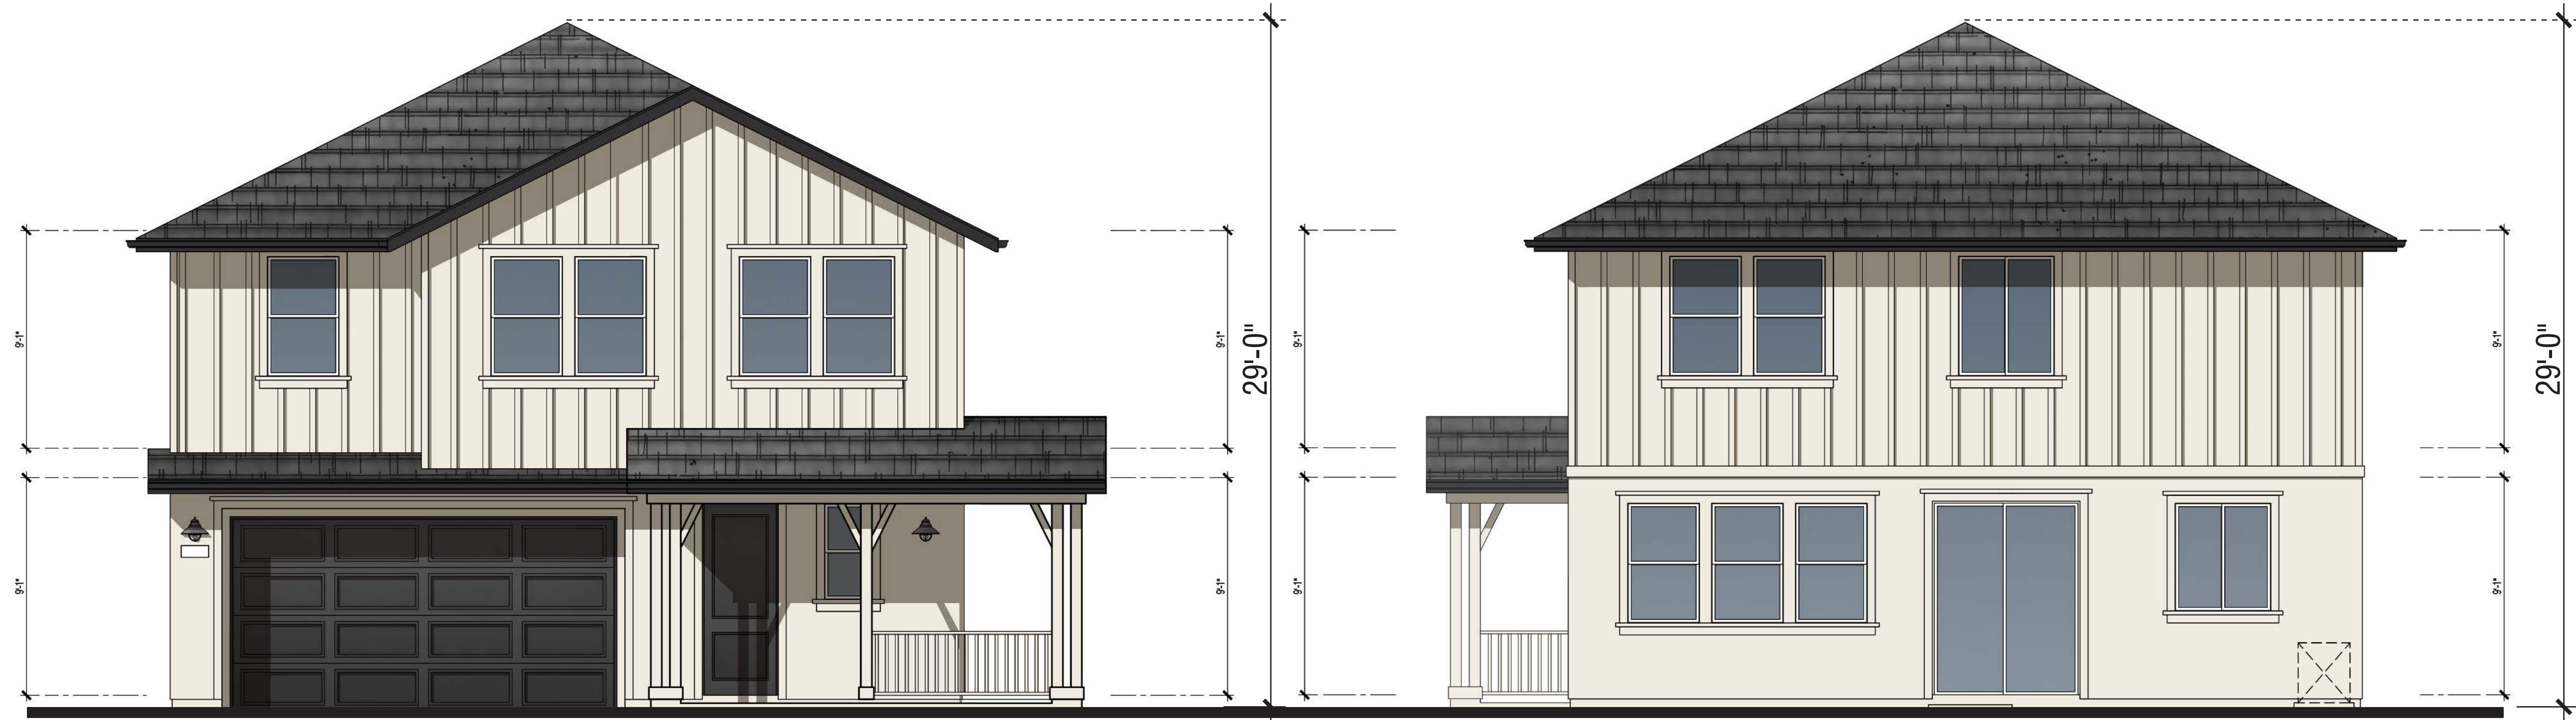

Front Elevation
Previously Submitted 3/14/22

Rear Elevation
Previously Submitted 3/14/22

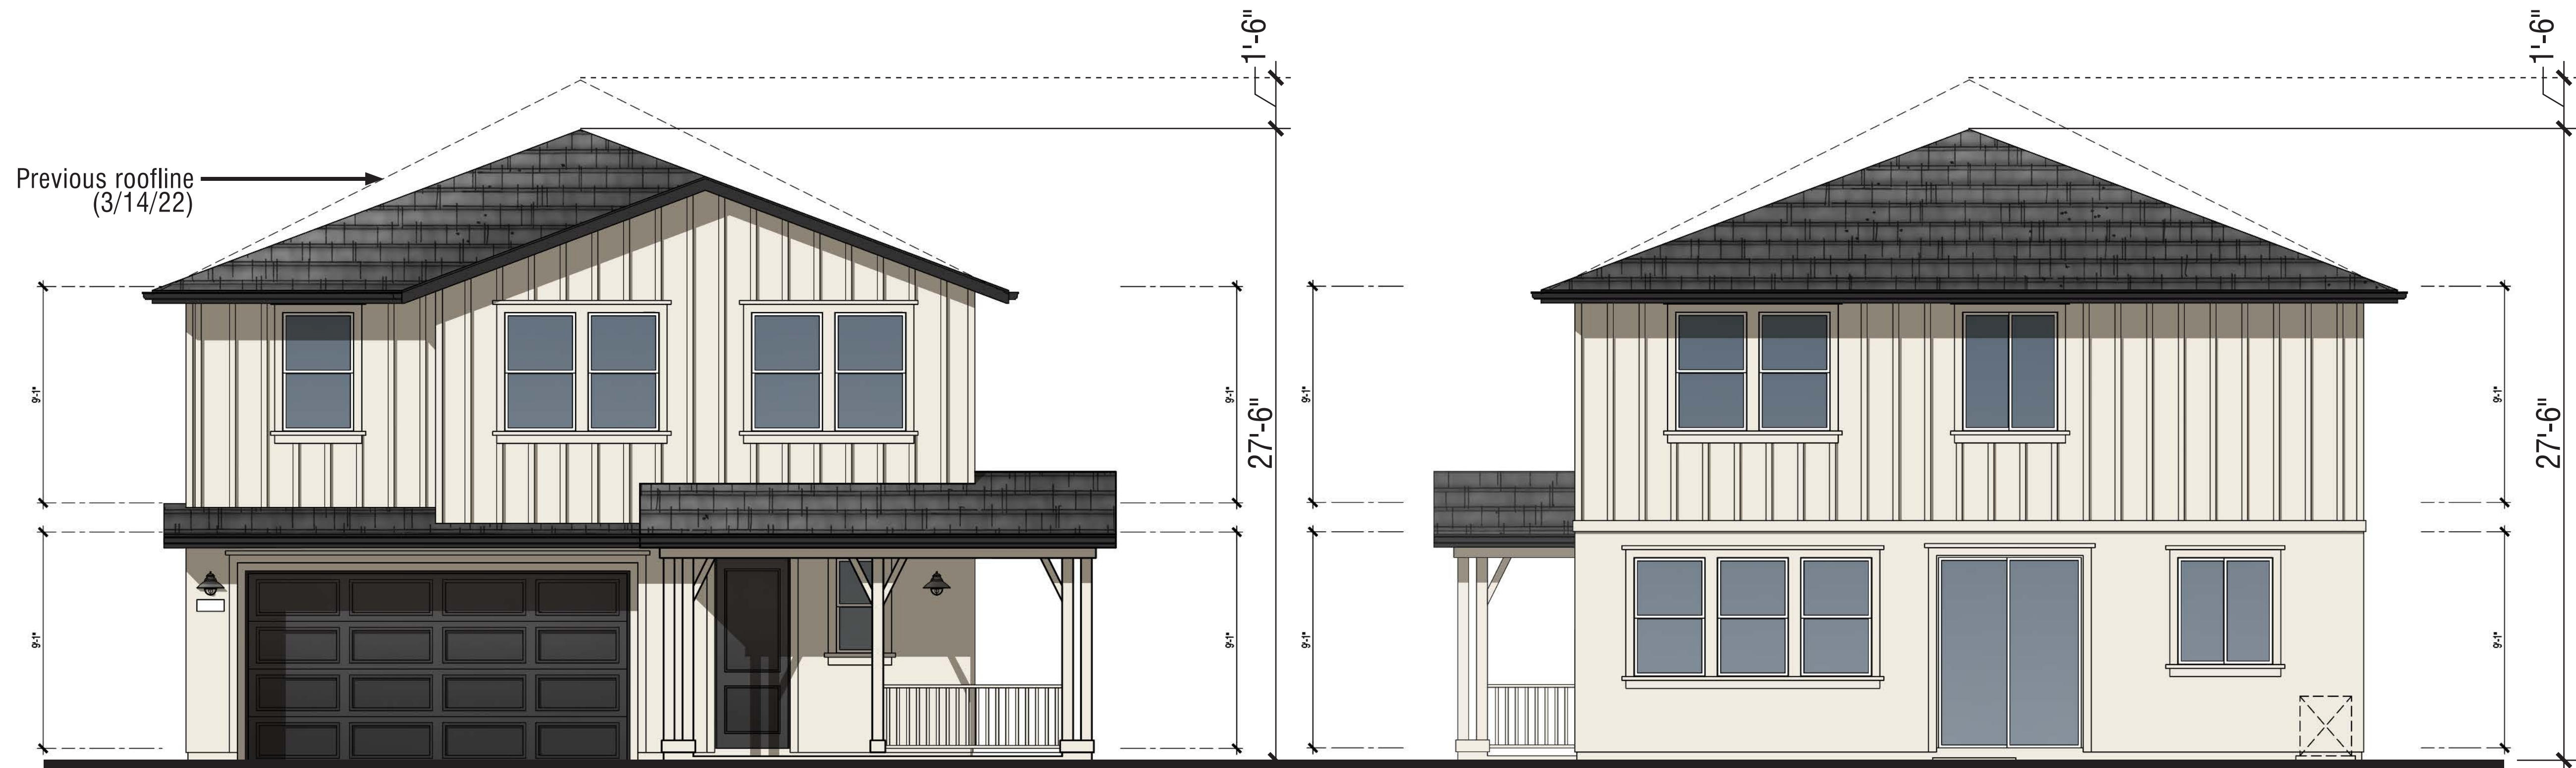

Front Elevation
Proposed Elevation

Rear Elevation
Proposed Elevation

Revisions:

A. All second level roof pitches lowered from 6:12 to 4.5:12

(Note: No revisions to Color Scheme #1)

PLAN 4 - Enhanced Corner Porch (Unit #10)

Elevation A - Farmhouse

HUMMINGBIRD COTTAGES

CITY OF SONOMA, CA



0 2 4 A2
8






Front Elevation
Previously Submitted 3/14/22



Rear Elevation
Previously Submitted 3/14/22

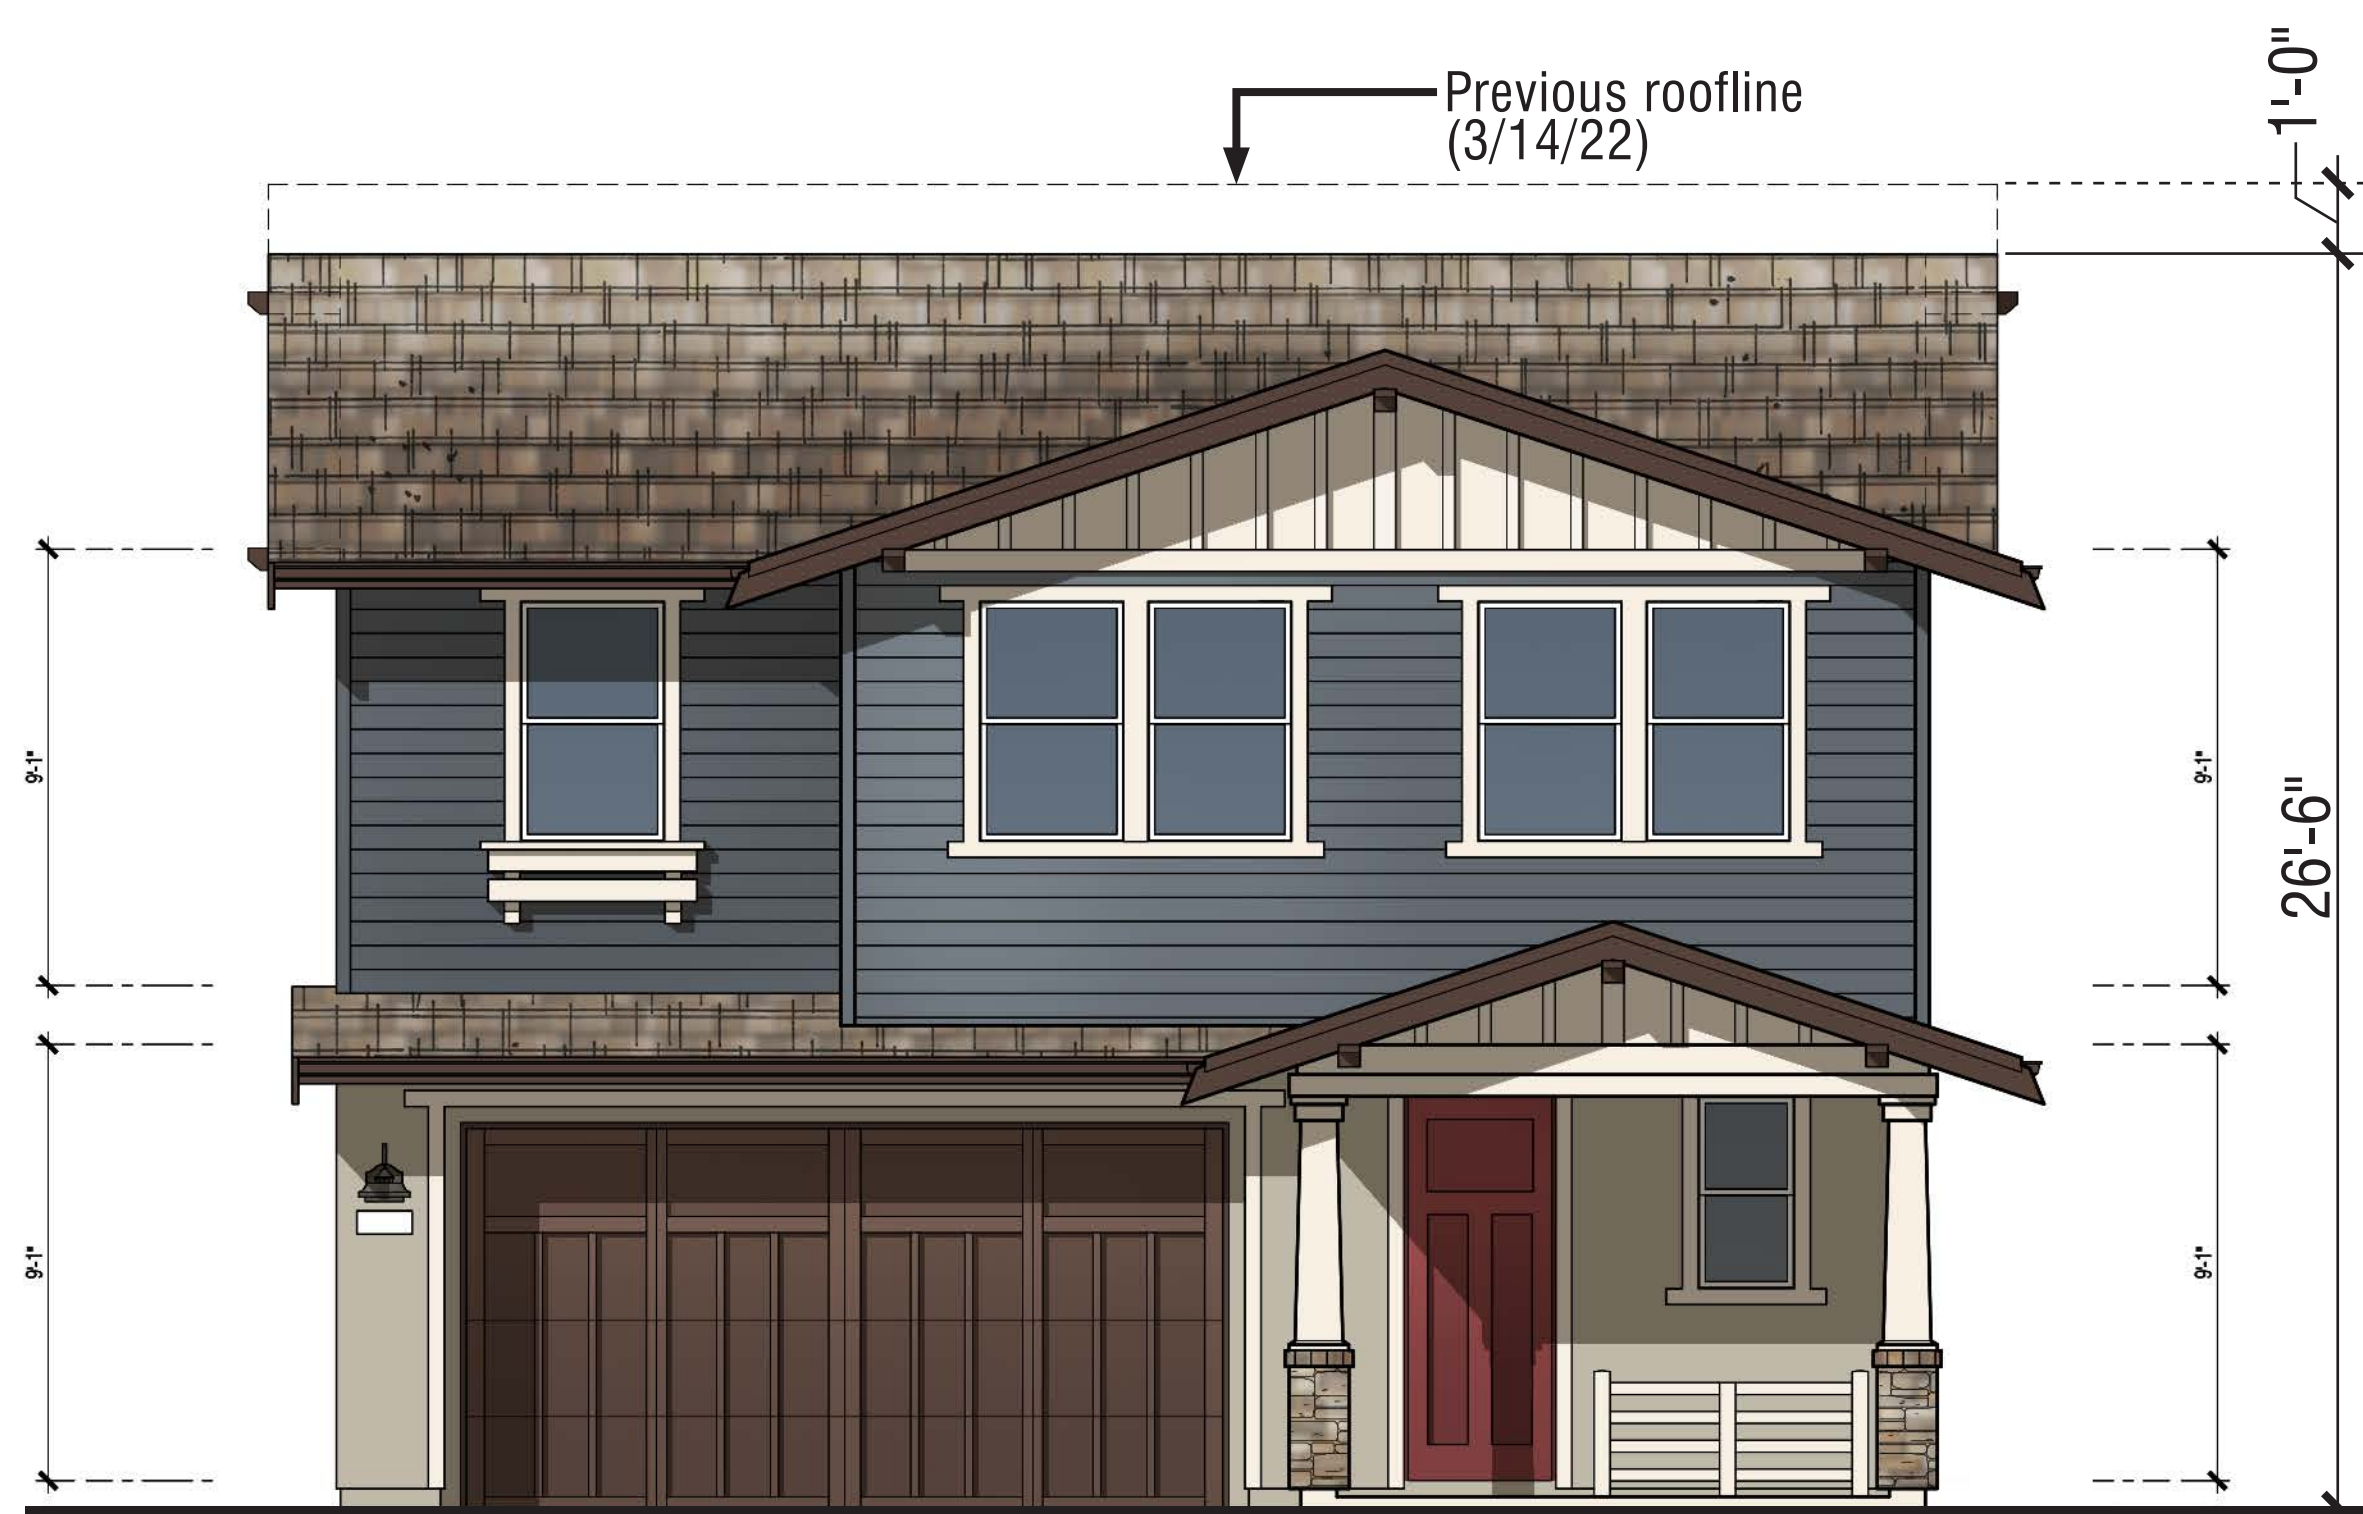

Front Elevation
Proposed Elevation



Rear Elevation
Proposed Elevation

Revisions:

- A. Roof pitch at main ridge lowered from 4:12 to 3.5:12
- B. Color Modifications to Scheme #3

PLAN 4
Elevation B - Craftsman
HUMMINGBIRD COTTAGES
CITY OF SONOMA, CA



A3
0 2 4 8





Front Elevation - Plan 2 Duet ('B' - Craftsman)
Previously Submitted 3/14/22



Front Elevation - Plan 3 ('A' - Farmhouse)
Previously Submitted 3/14/22



Front Elevation - Plan 2 Duet ('B' - Craftsman)
Proposed Elevation



Front Elevation - Plan 3 ('A' - Farmhouse)
Proposed Elevation

Revisions:
A. Color Modifications to
Scheme #2

Color Revisions
Scheme #2


HUMMINGBIRD COTTAGES

CITY OF SONOMA, CA



0 2 4 A4
8




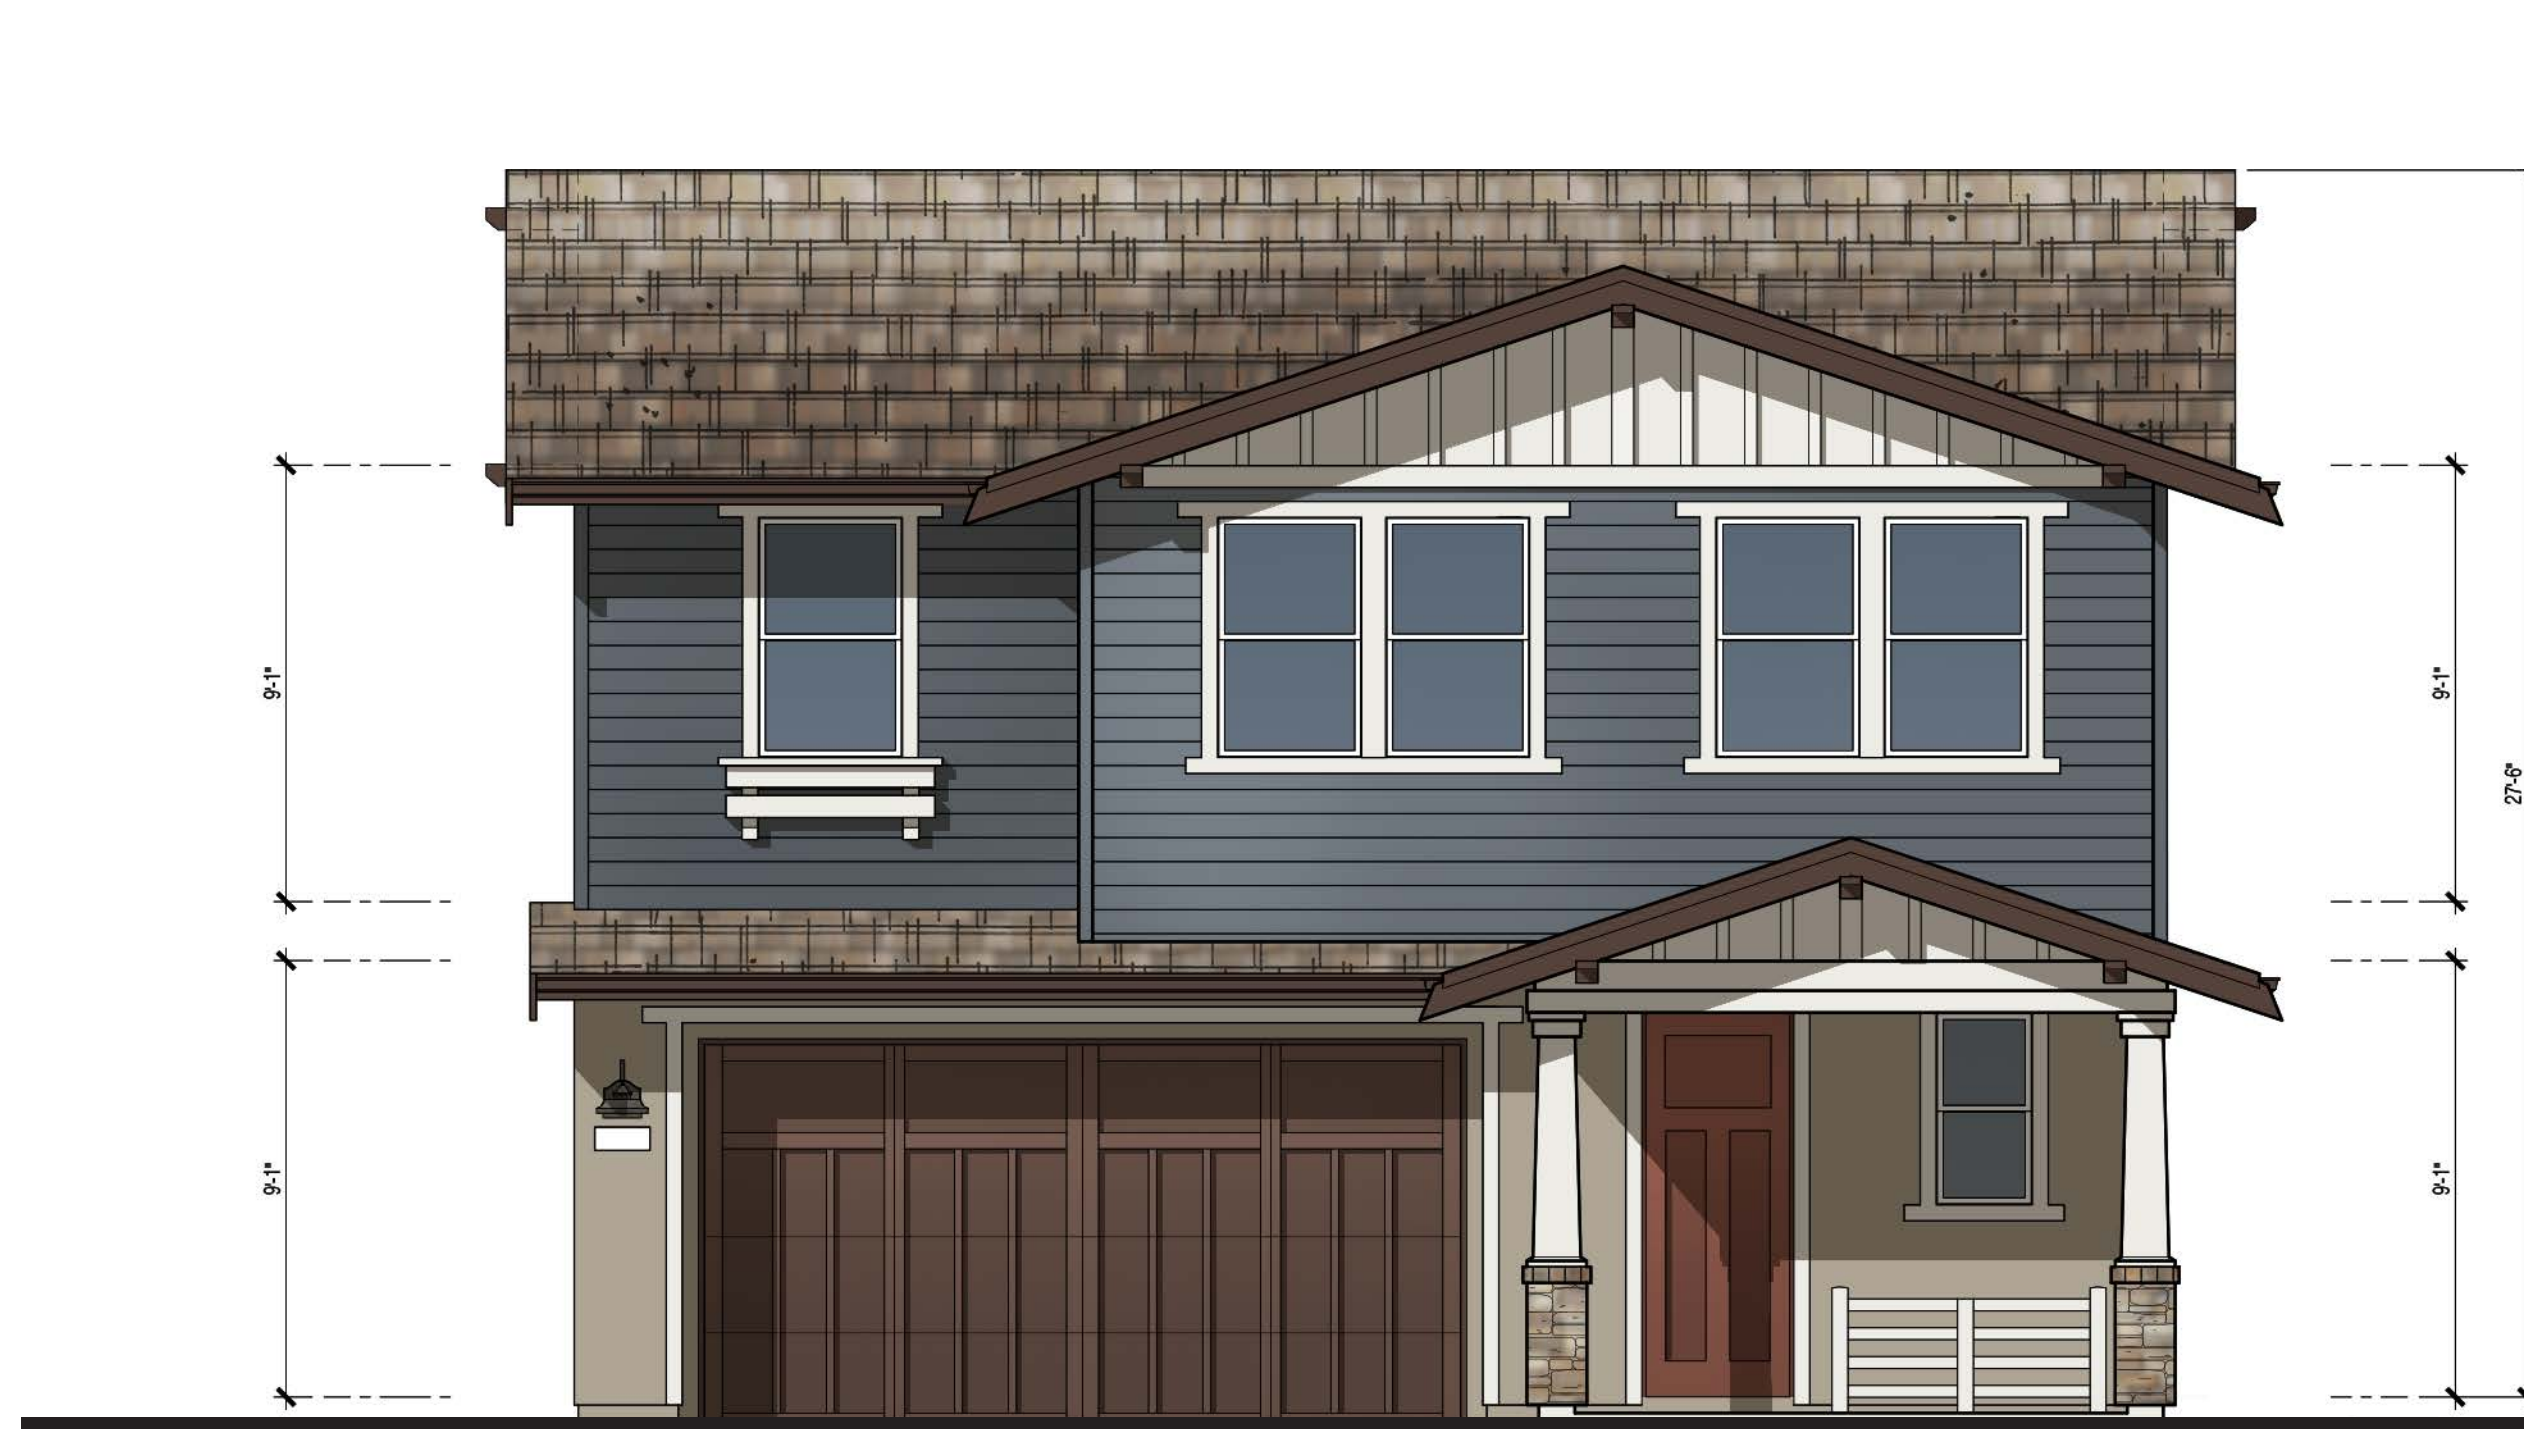


Front Elevation - Plan 4 ('B' - Craftsman)
Previously Submitted 3/14/22



Front Elevation - Plan 2 Duet ('A' - Farmhouse)
Previously Submitted 3/14/22

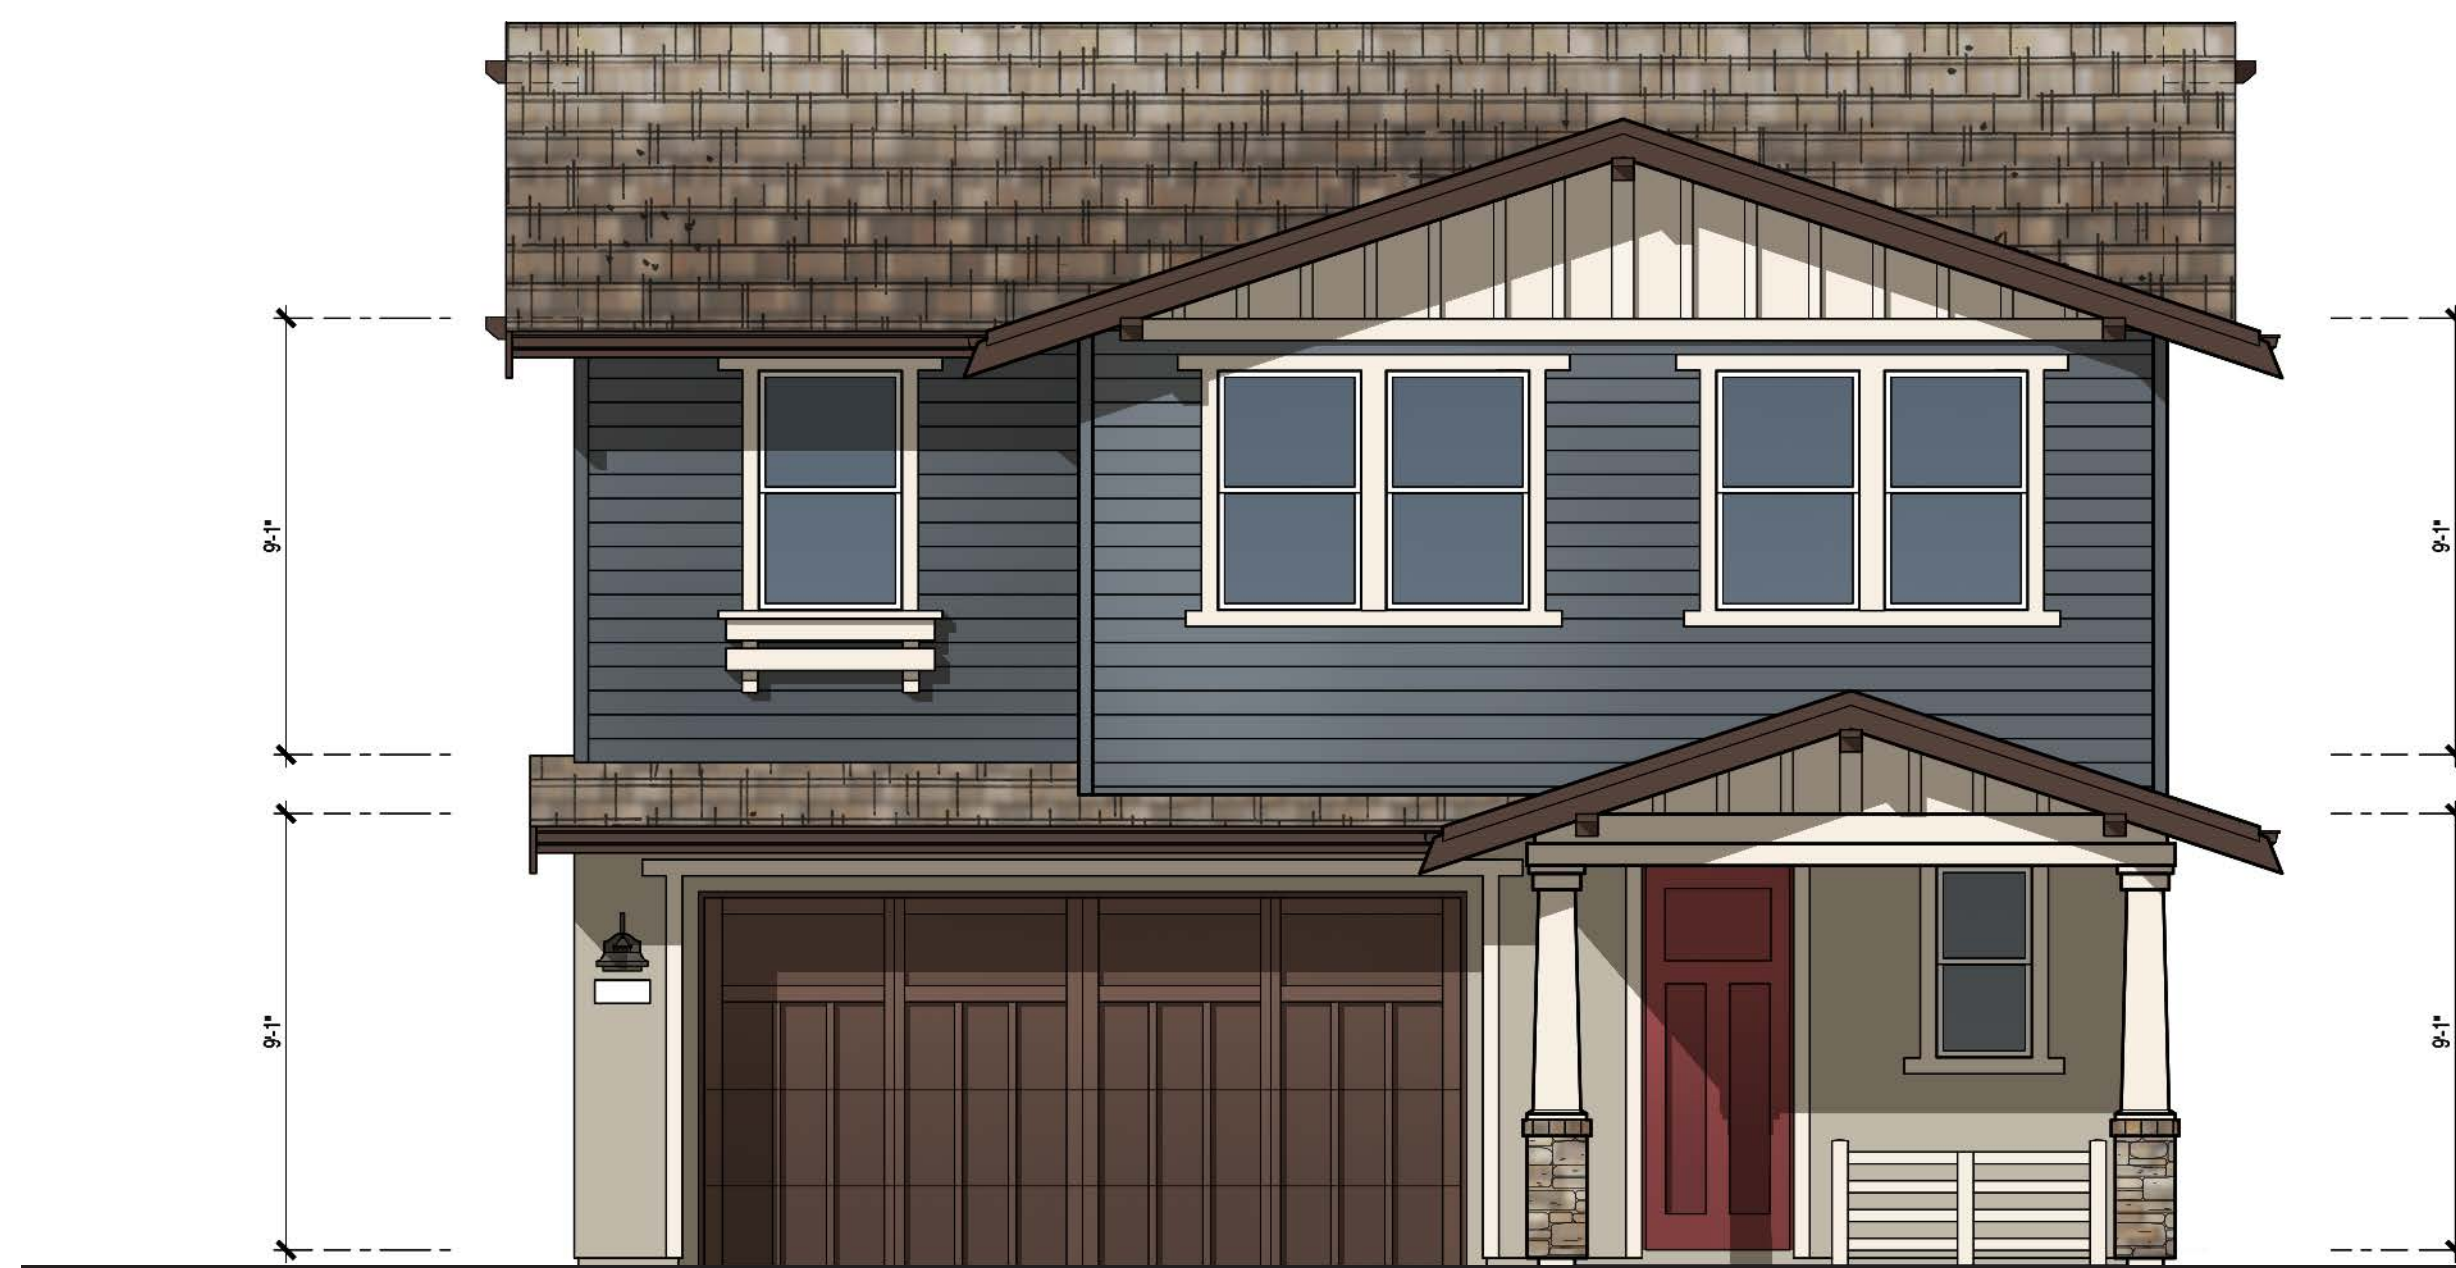

Front Elevation - Plan 4 ('B' - Craftsman)
Proposed Elevation

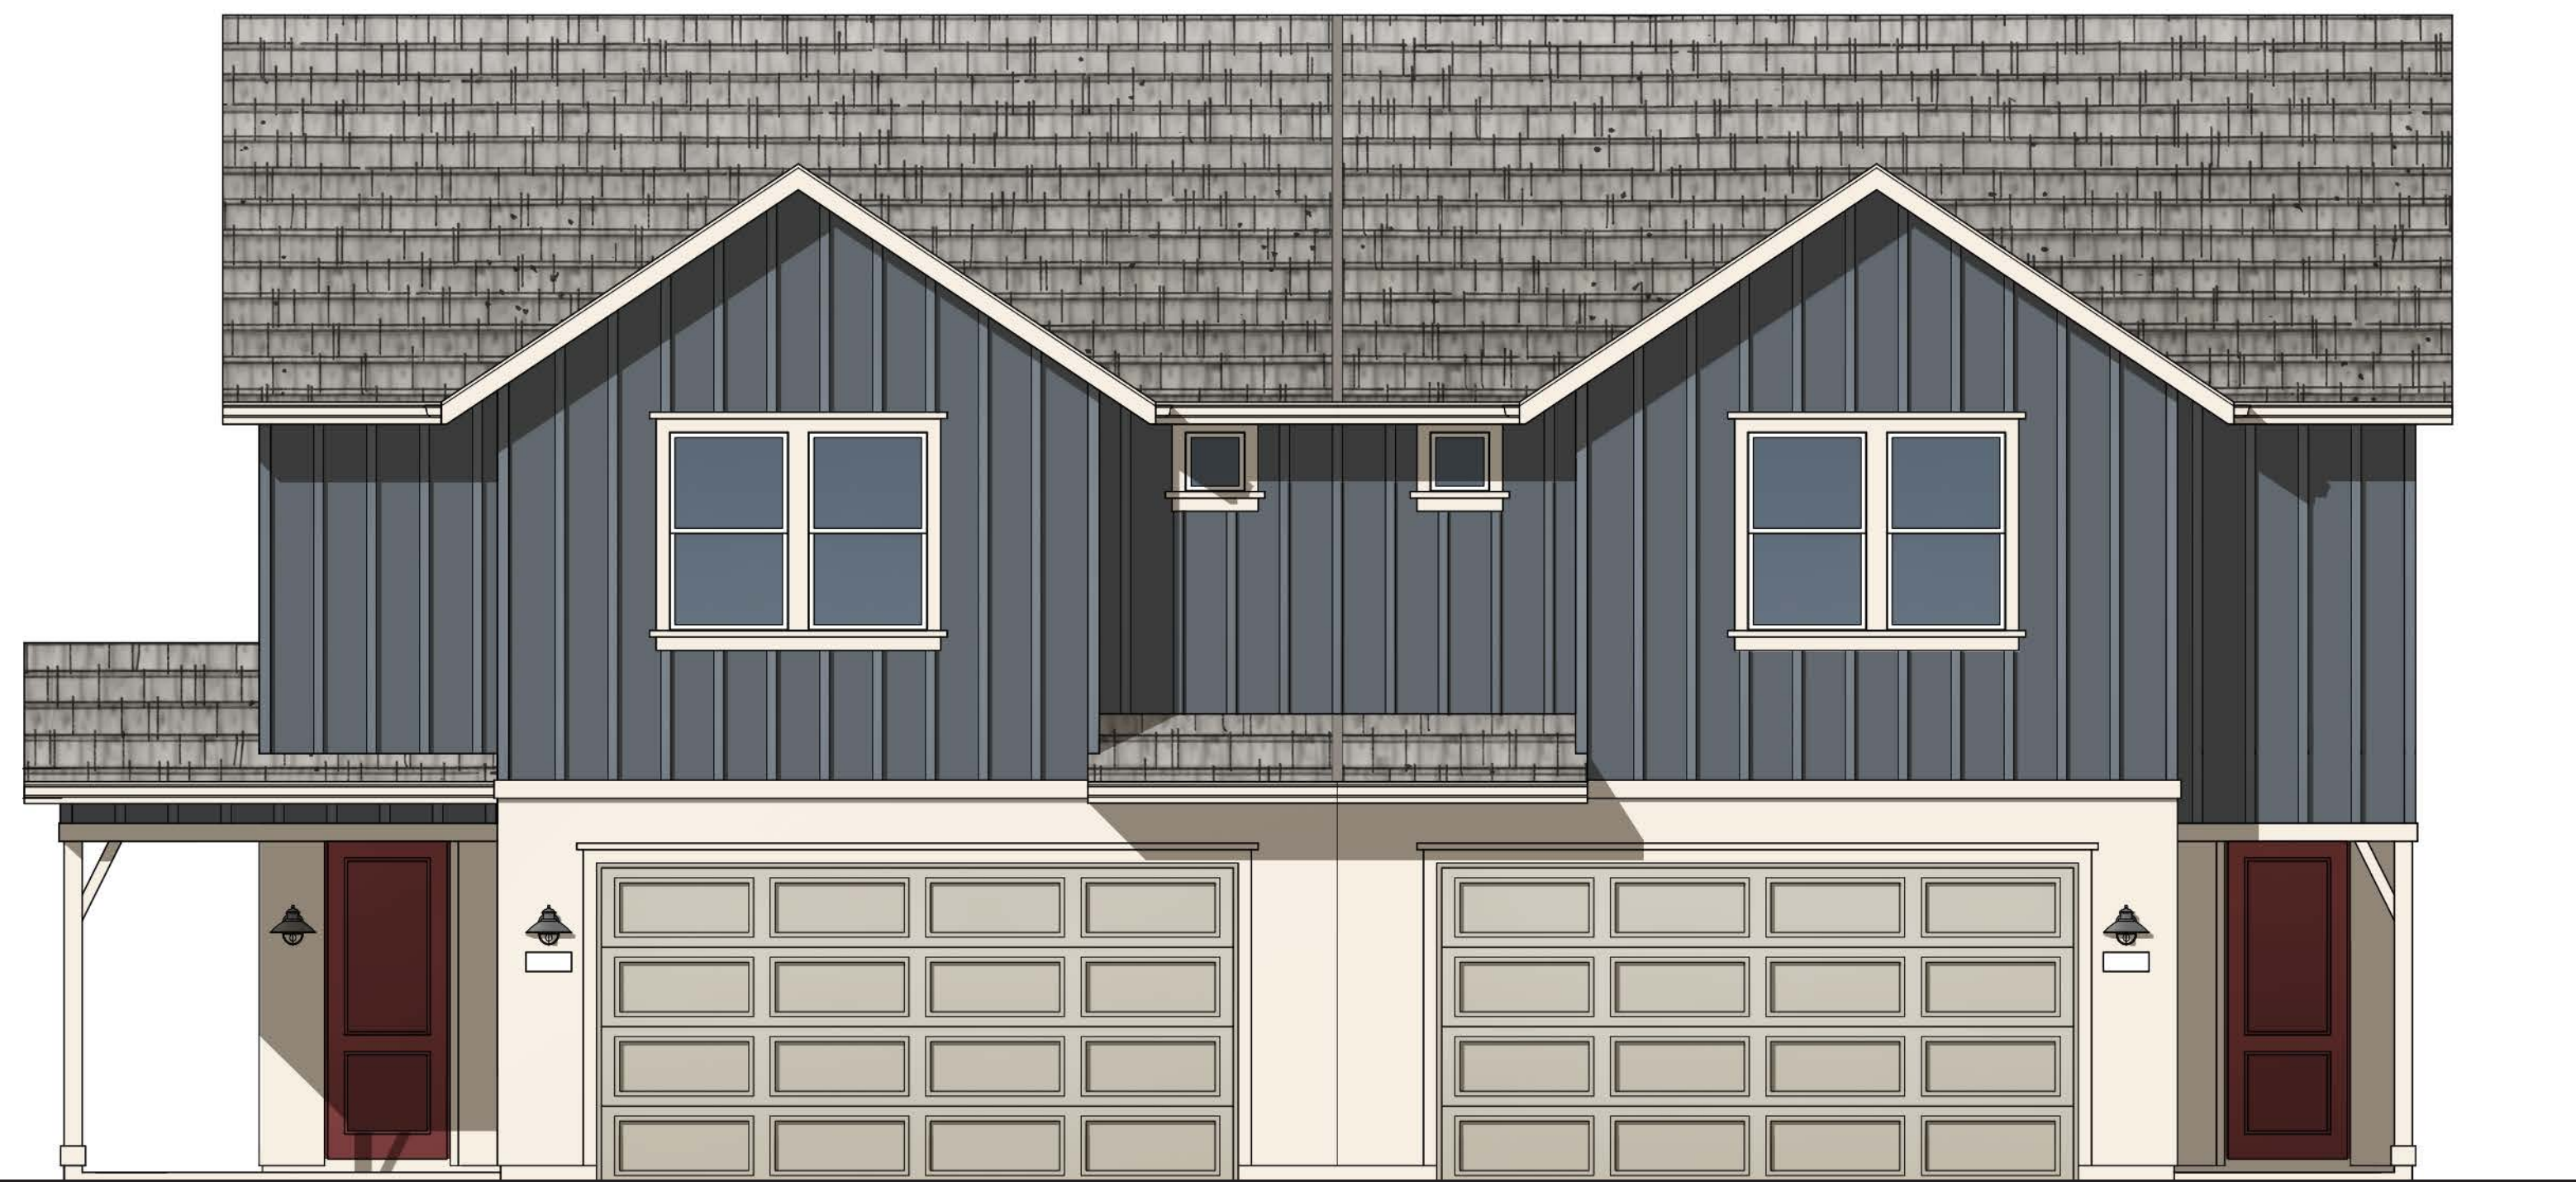

Front Elevation - Plan 2 Duet ('A' - Farmhouse)
Proposed Elevation

Revisions:
A. Color Modifications to
Scheme #3

Color Revisions
Scheme #3

HUMMINGBIRD COTTAGES


CITY OF SONOMA, CA




0 2 4 **A5**
8




Color Scheme #2 | Previously Submitted 3/14/22

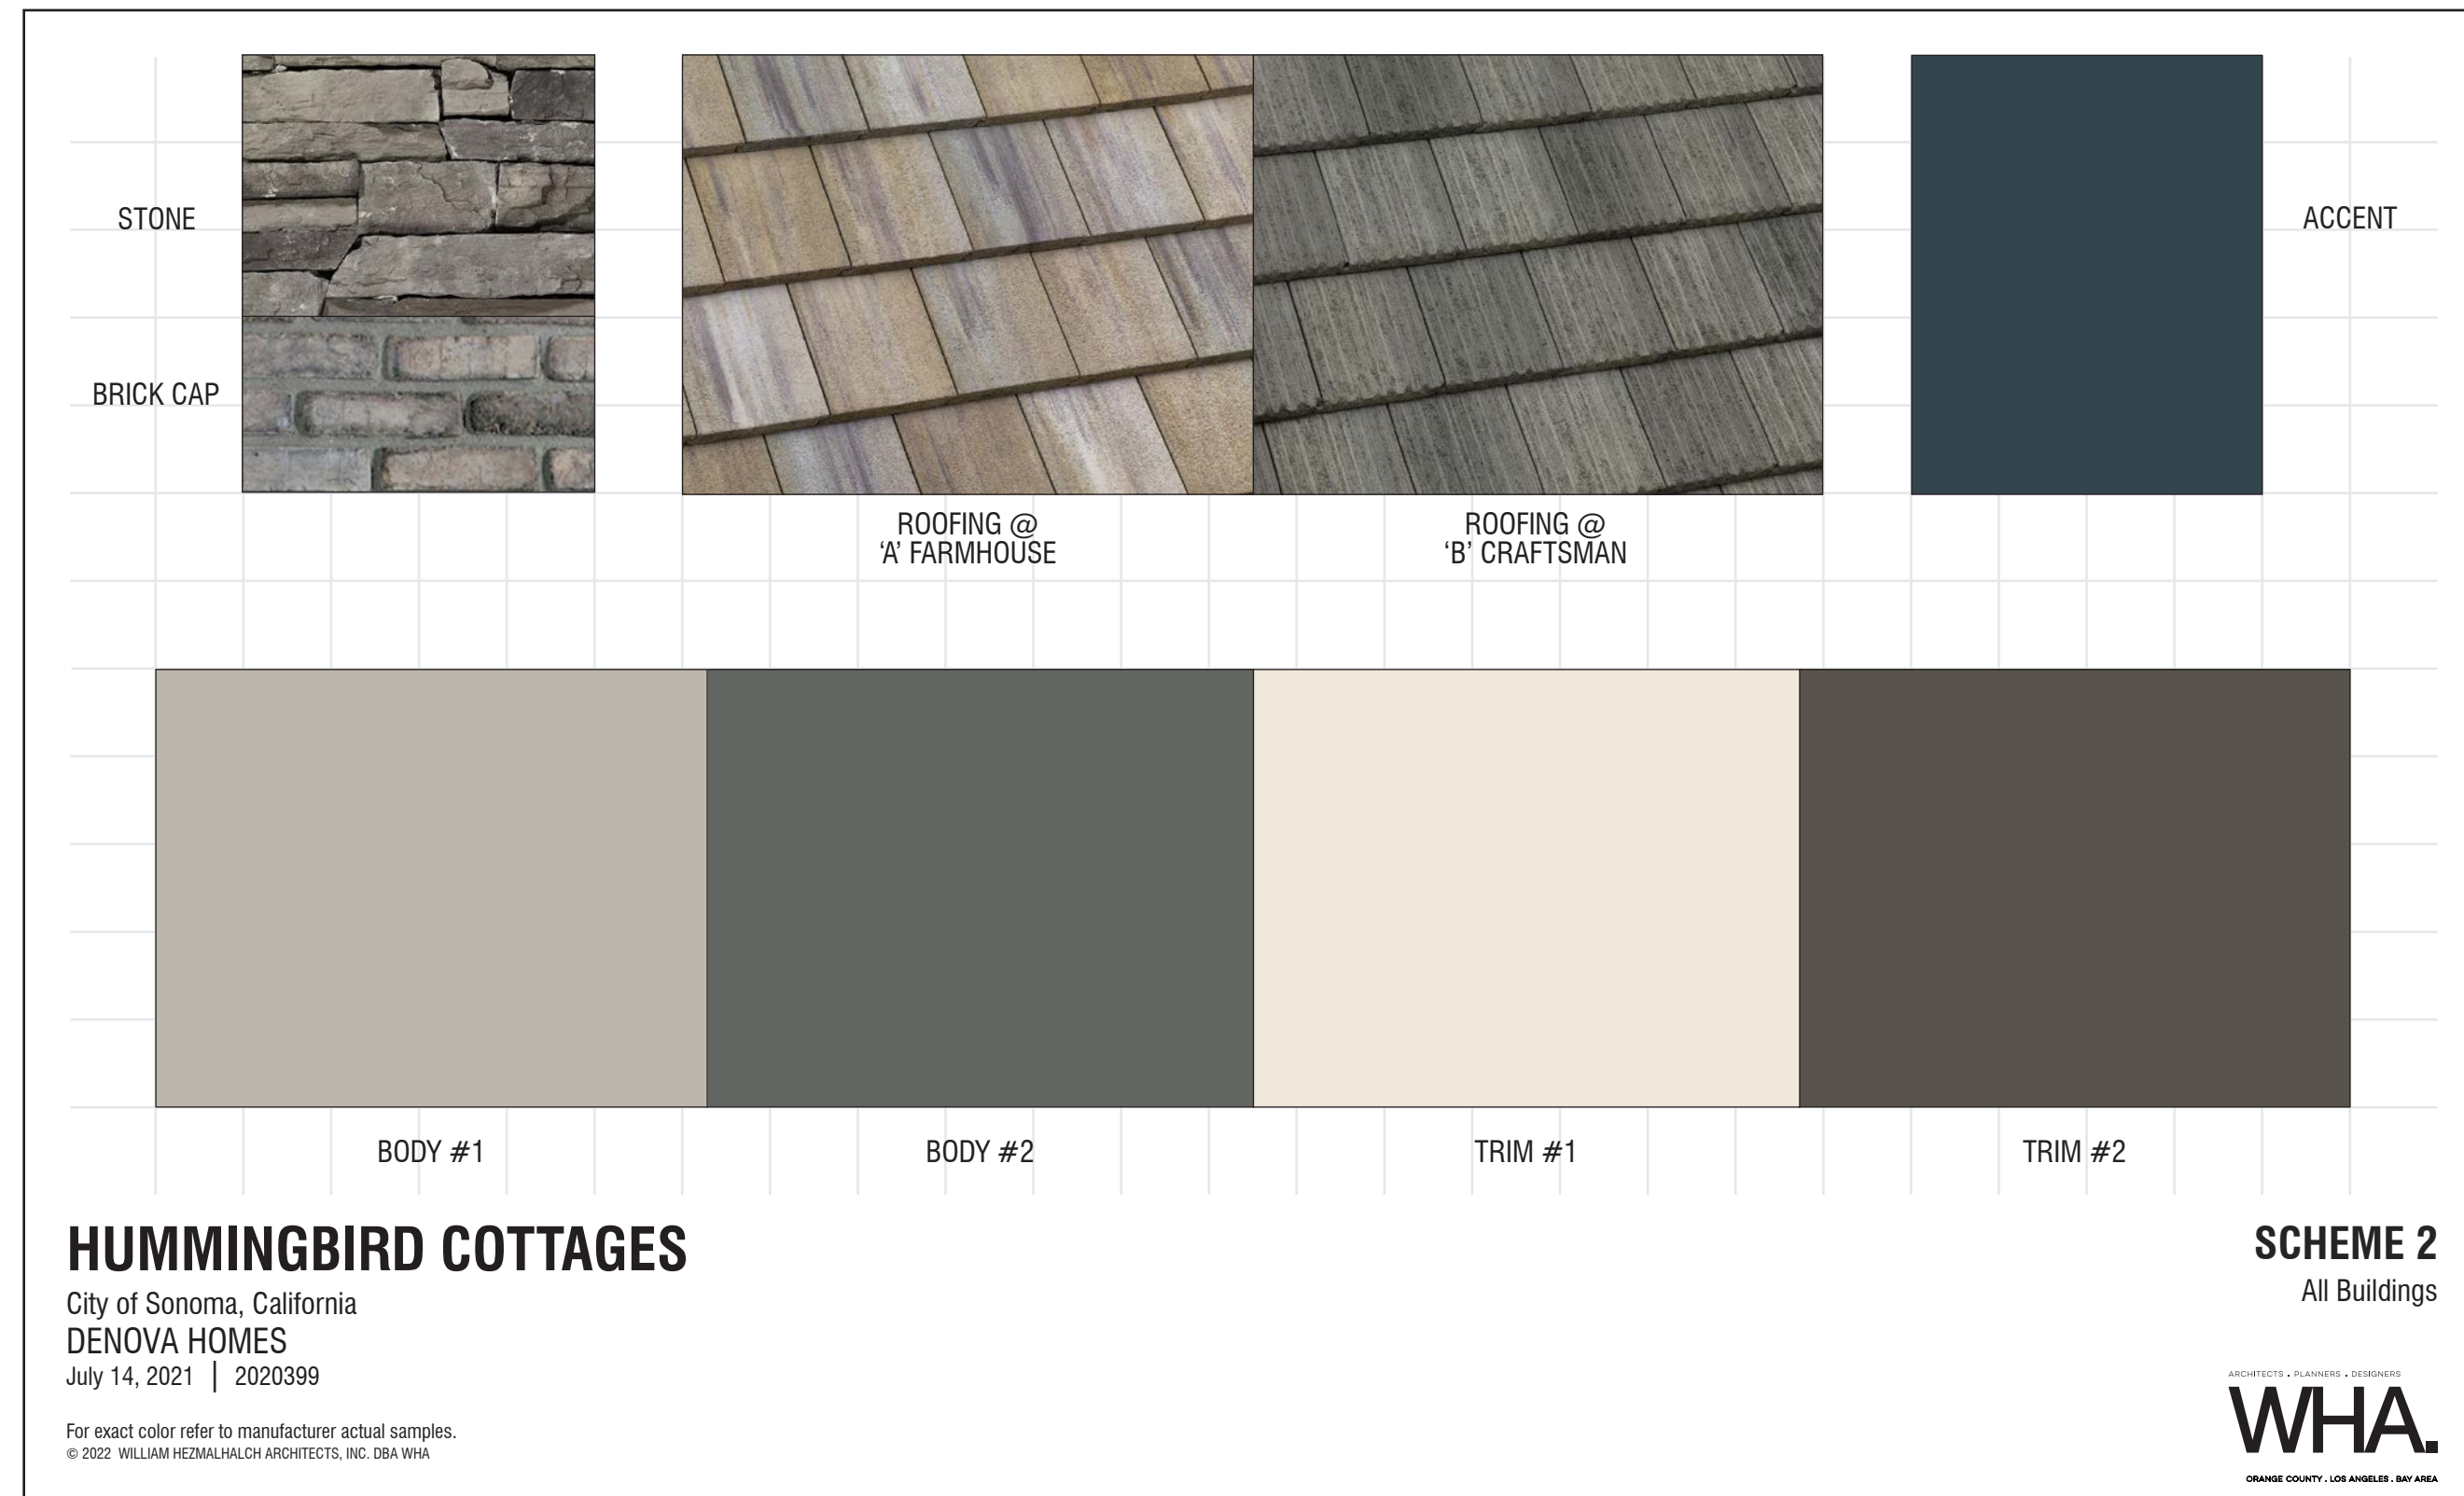

Color Scheme #3 | Previously Submitted 3/14/22

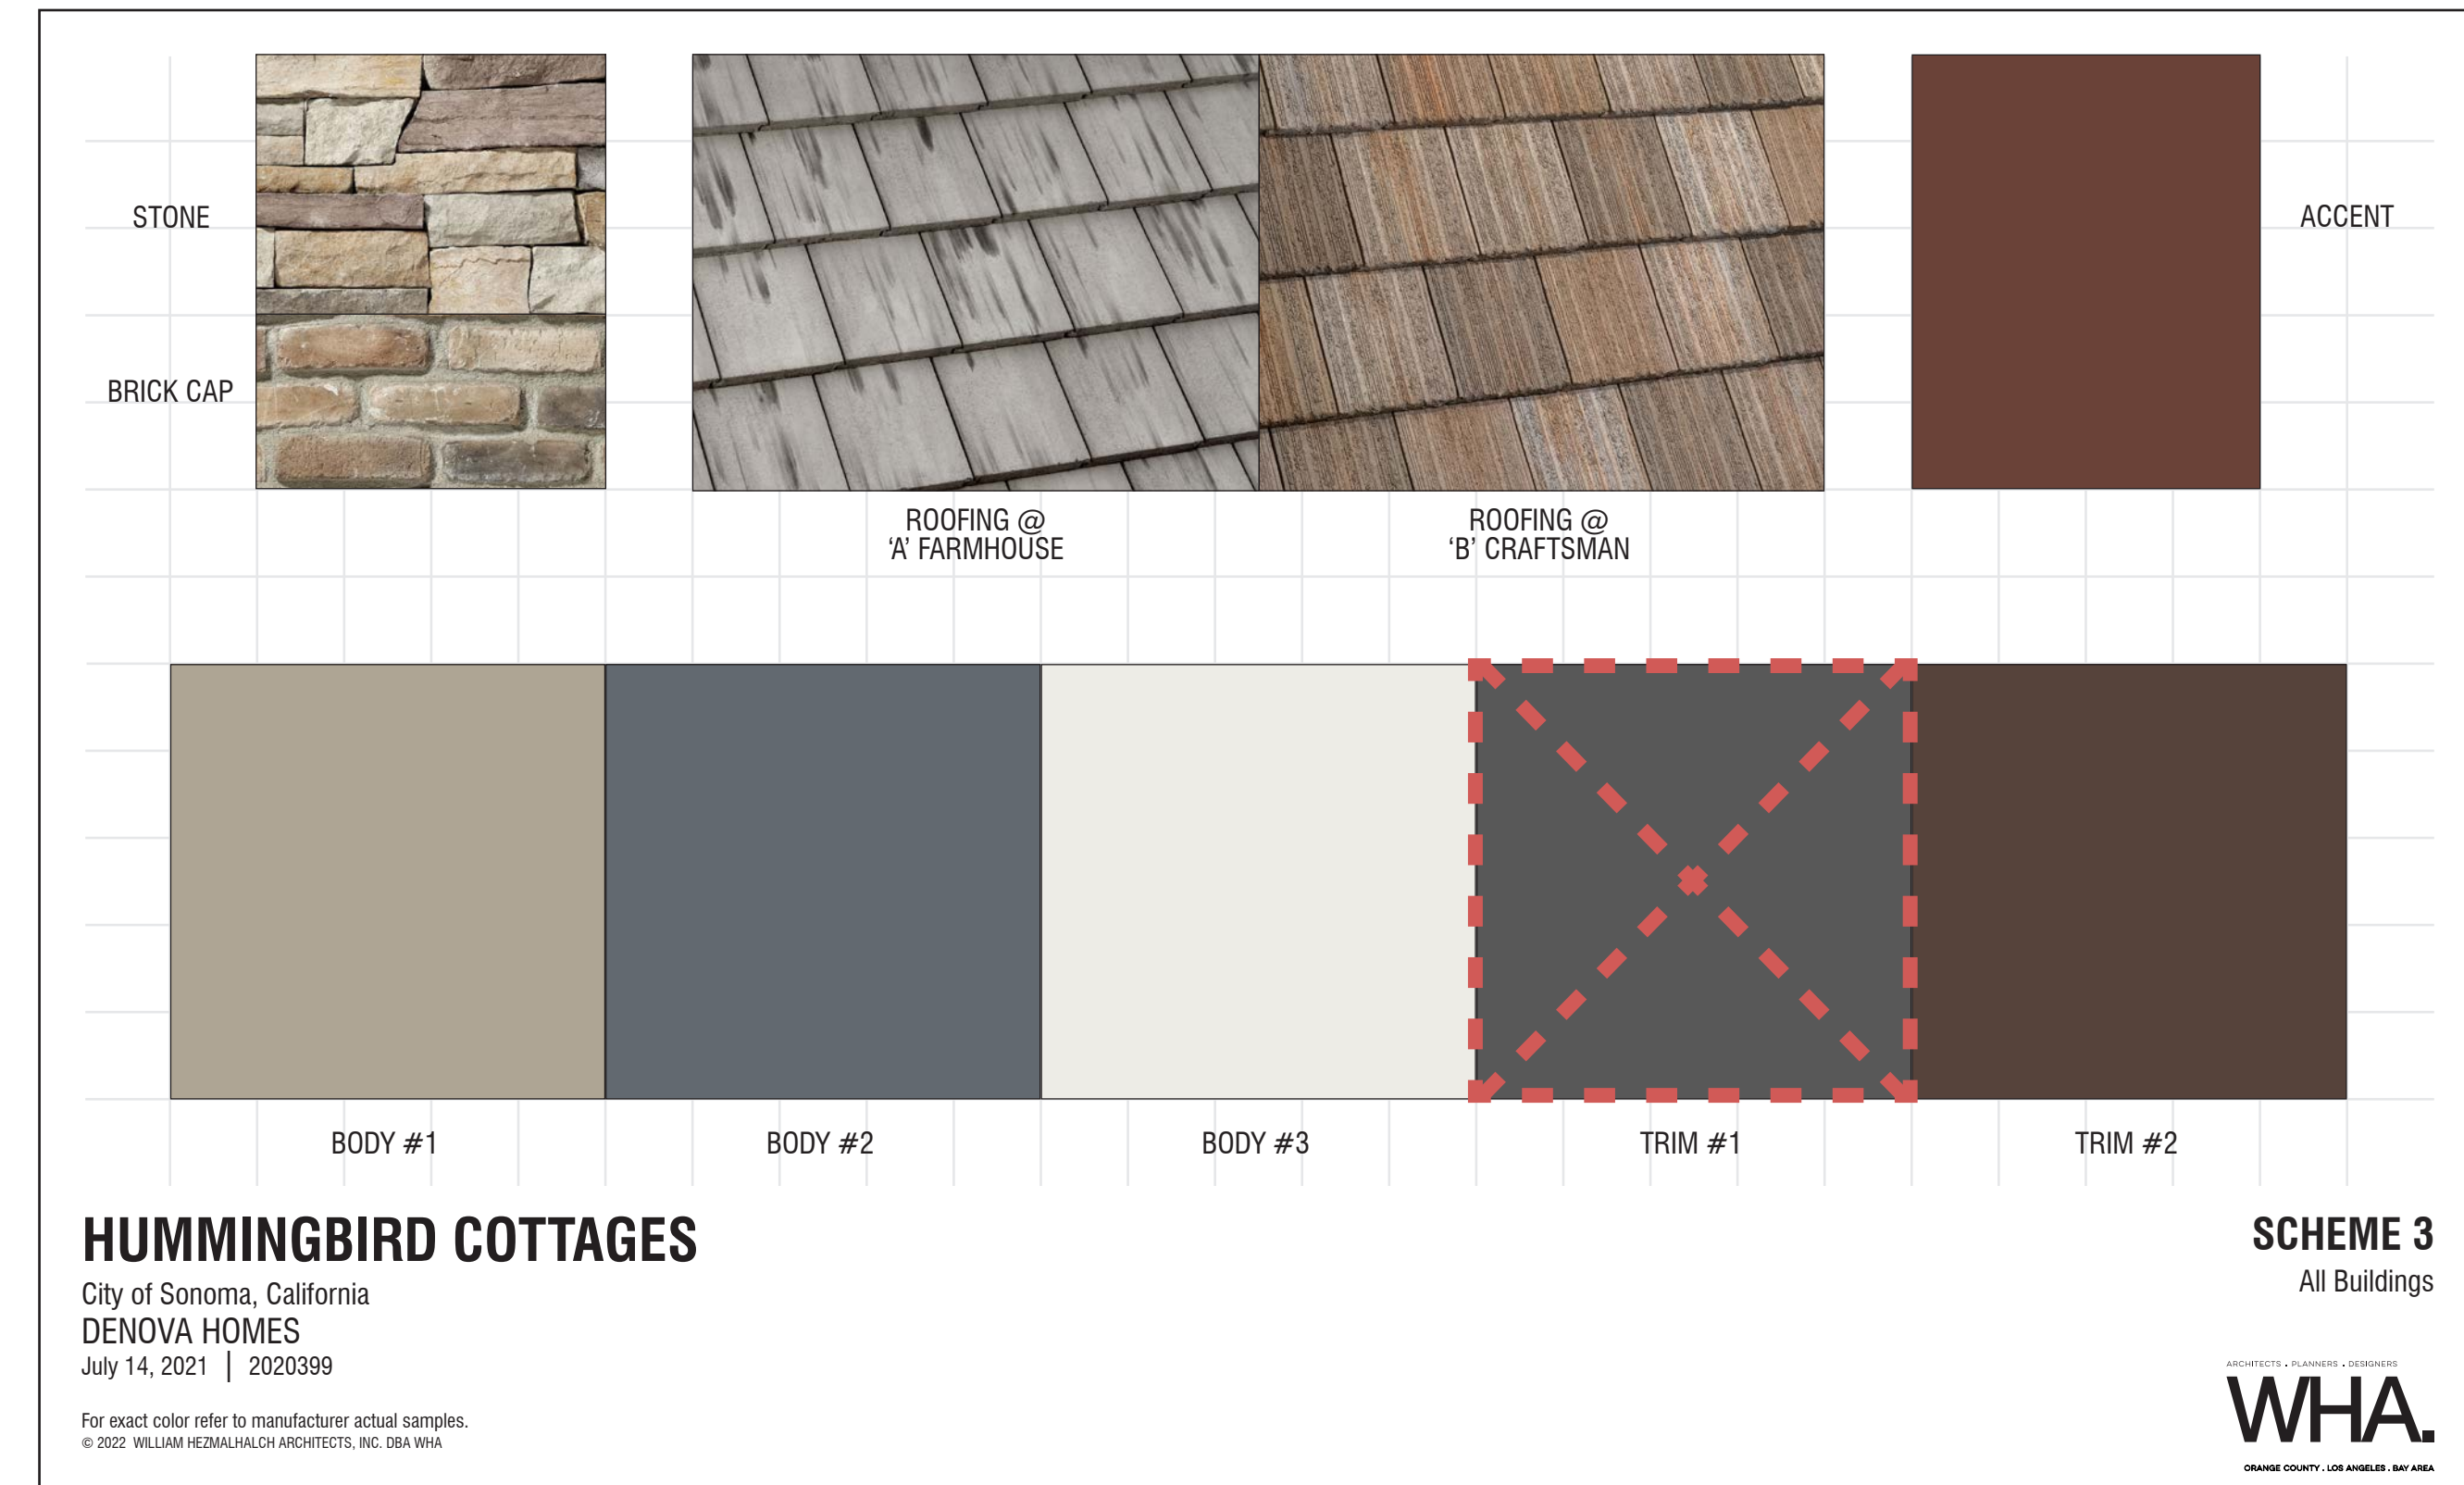

Color Scheme #2 | Proposed Scheme Revisions

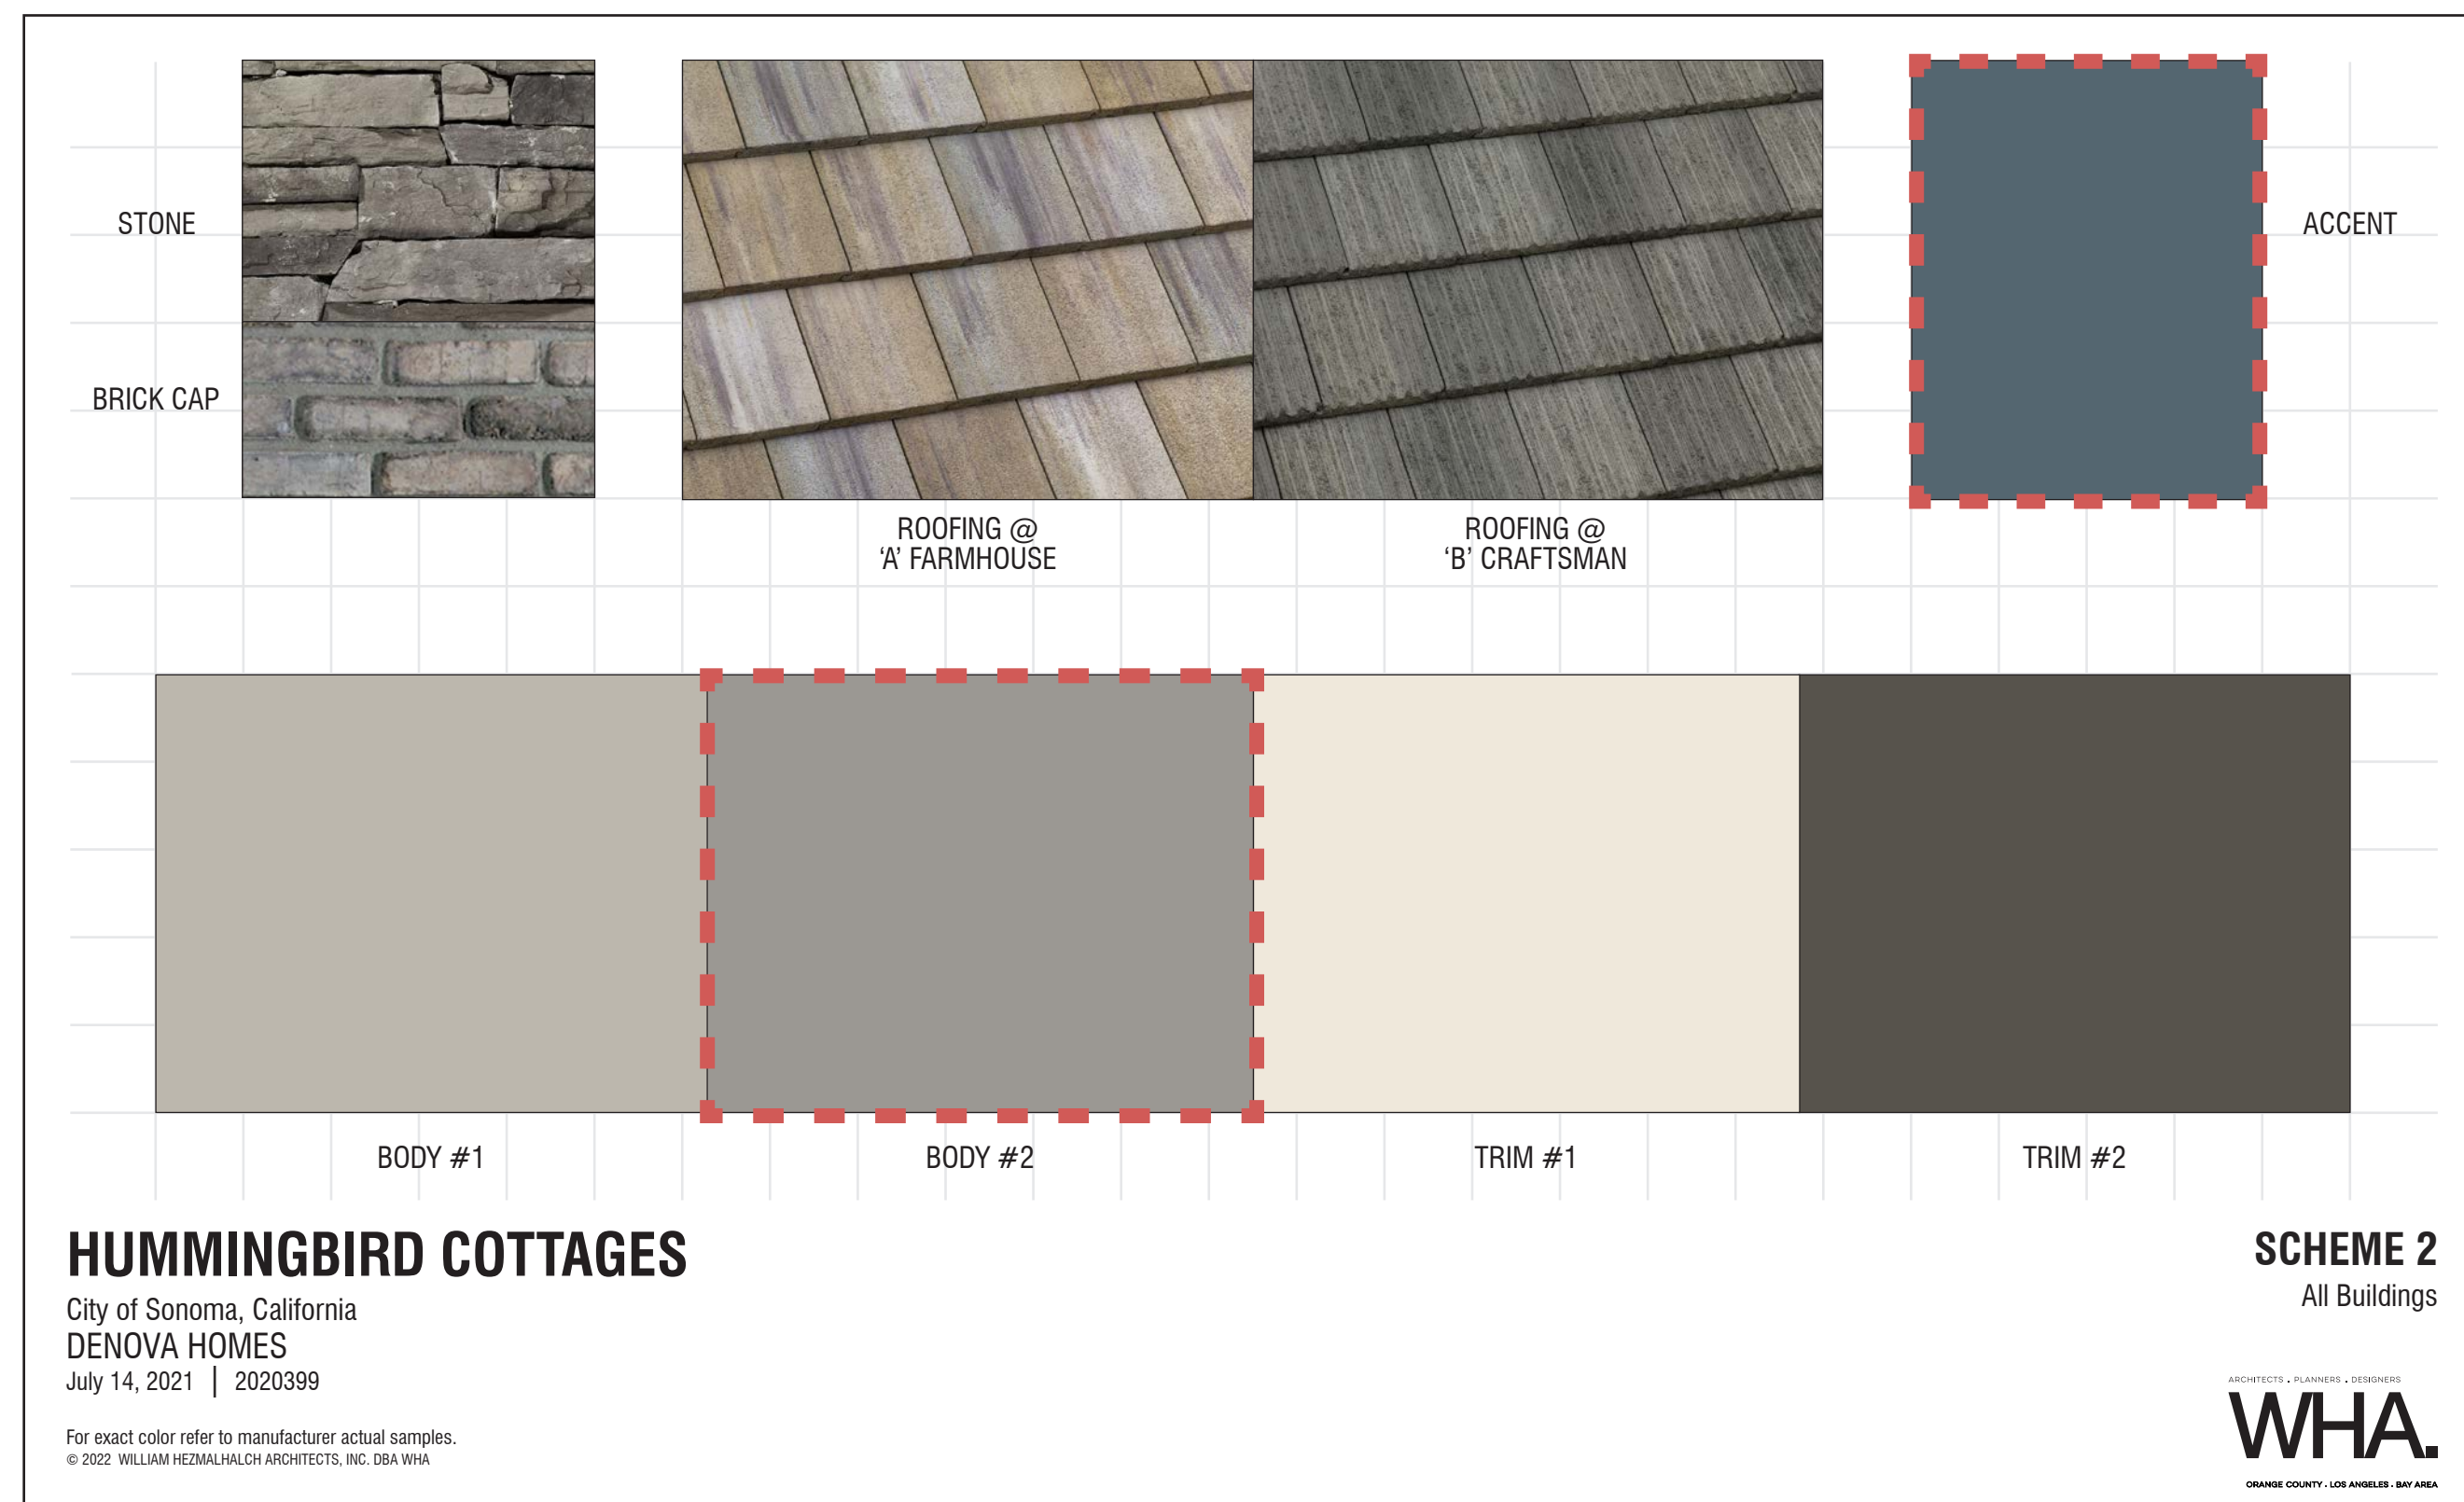

Color Scheme #3 | Proposed Scheme Revisions



Revisions:

- Color Specification Updated
- Color Specification Removed

*NOTE: NO REVISIONS MADE TO SCHEME #1



Digital Color Boards

HUMMINGBIRD COTTAGES

CITY OF SONOMA, CA

A6

ARCHITECTS . PLANNERS . DESIGNERS



ORANGE COUNTY . LOS ANGELES . BAY AREA