


PAVING PERMIT APPLICATION

PLEASE NOTE YOUR PROPOSED DRIVES ON ONE OF THE FOLLOWING PLOT PLANS: PLEASE INDICATE THE TOTAL WIDTH OF THE PROPOSED DRIVEWAY. IF ADDING ON TO AN EXISTING DRIVE, THE TOTAL WIDTH WILL BE THE EXISTING PLUS THE NEW.

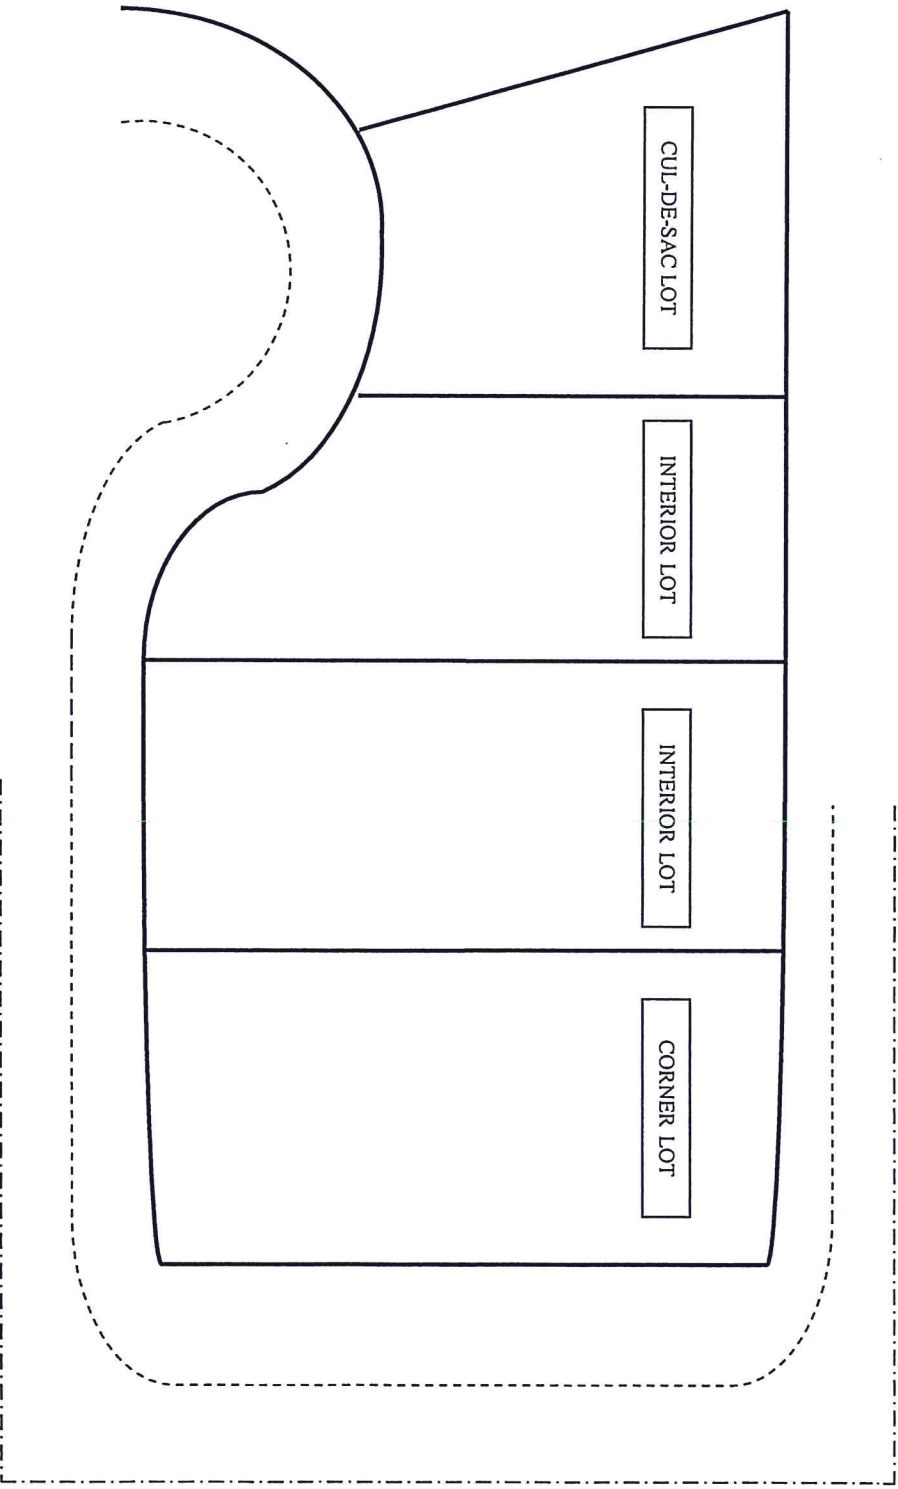

CONTRACTOR _____ JOB ADDRESS _____

LOT WIDTH _____ TOTAL DRIVEWAY WIDTH _____

APPROVED _____ DENIED _____ CONTACT NUMBER _____

APPROVAL SIGNATURE _____ PERMIT NUMBER _____

DATE _____