



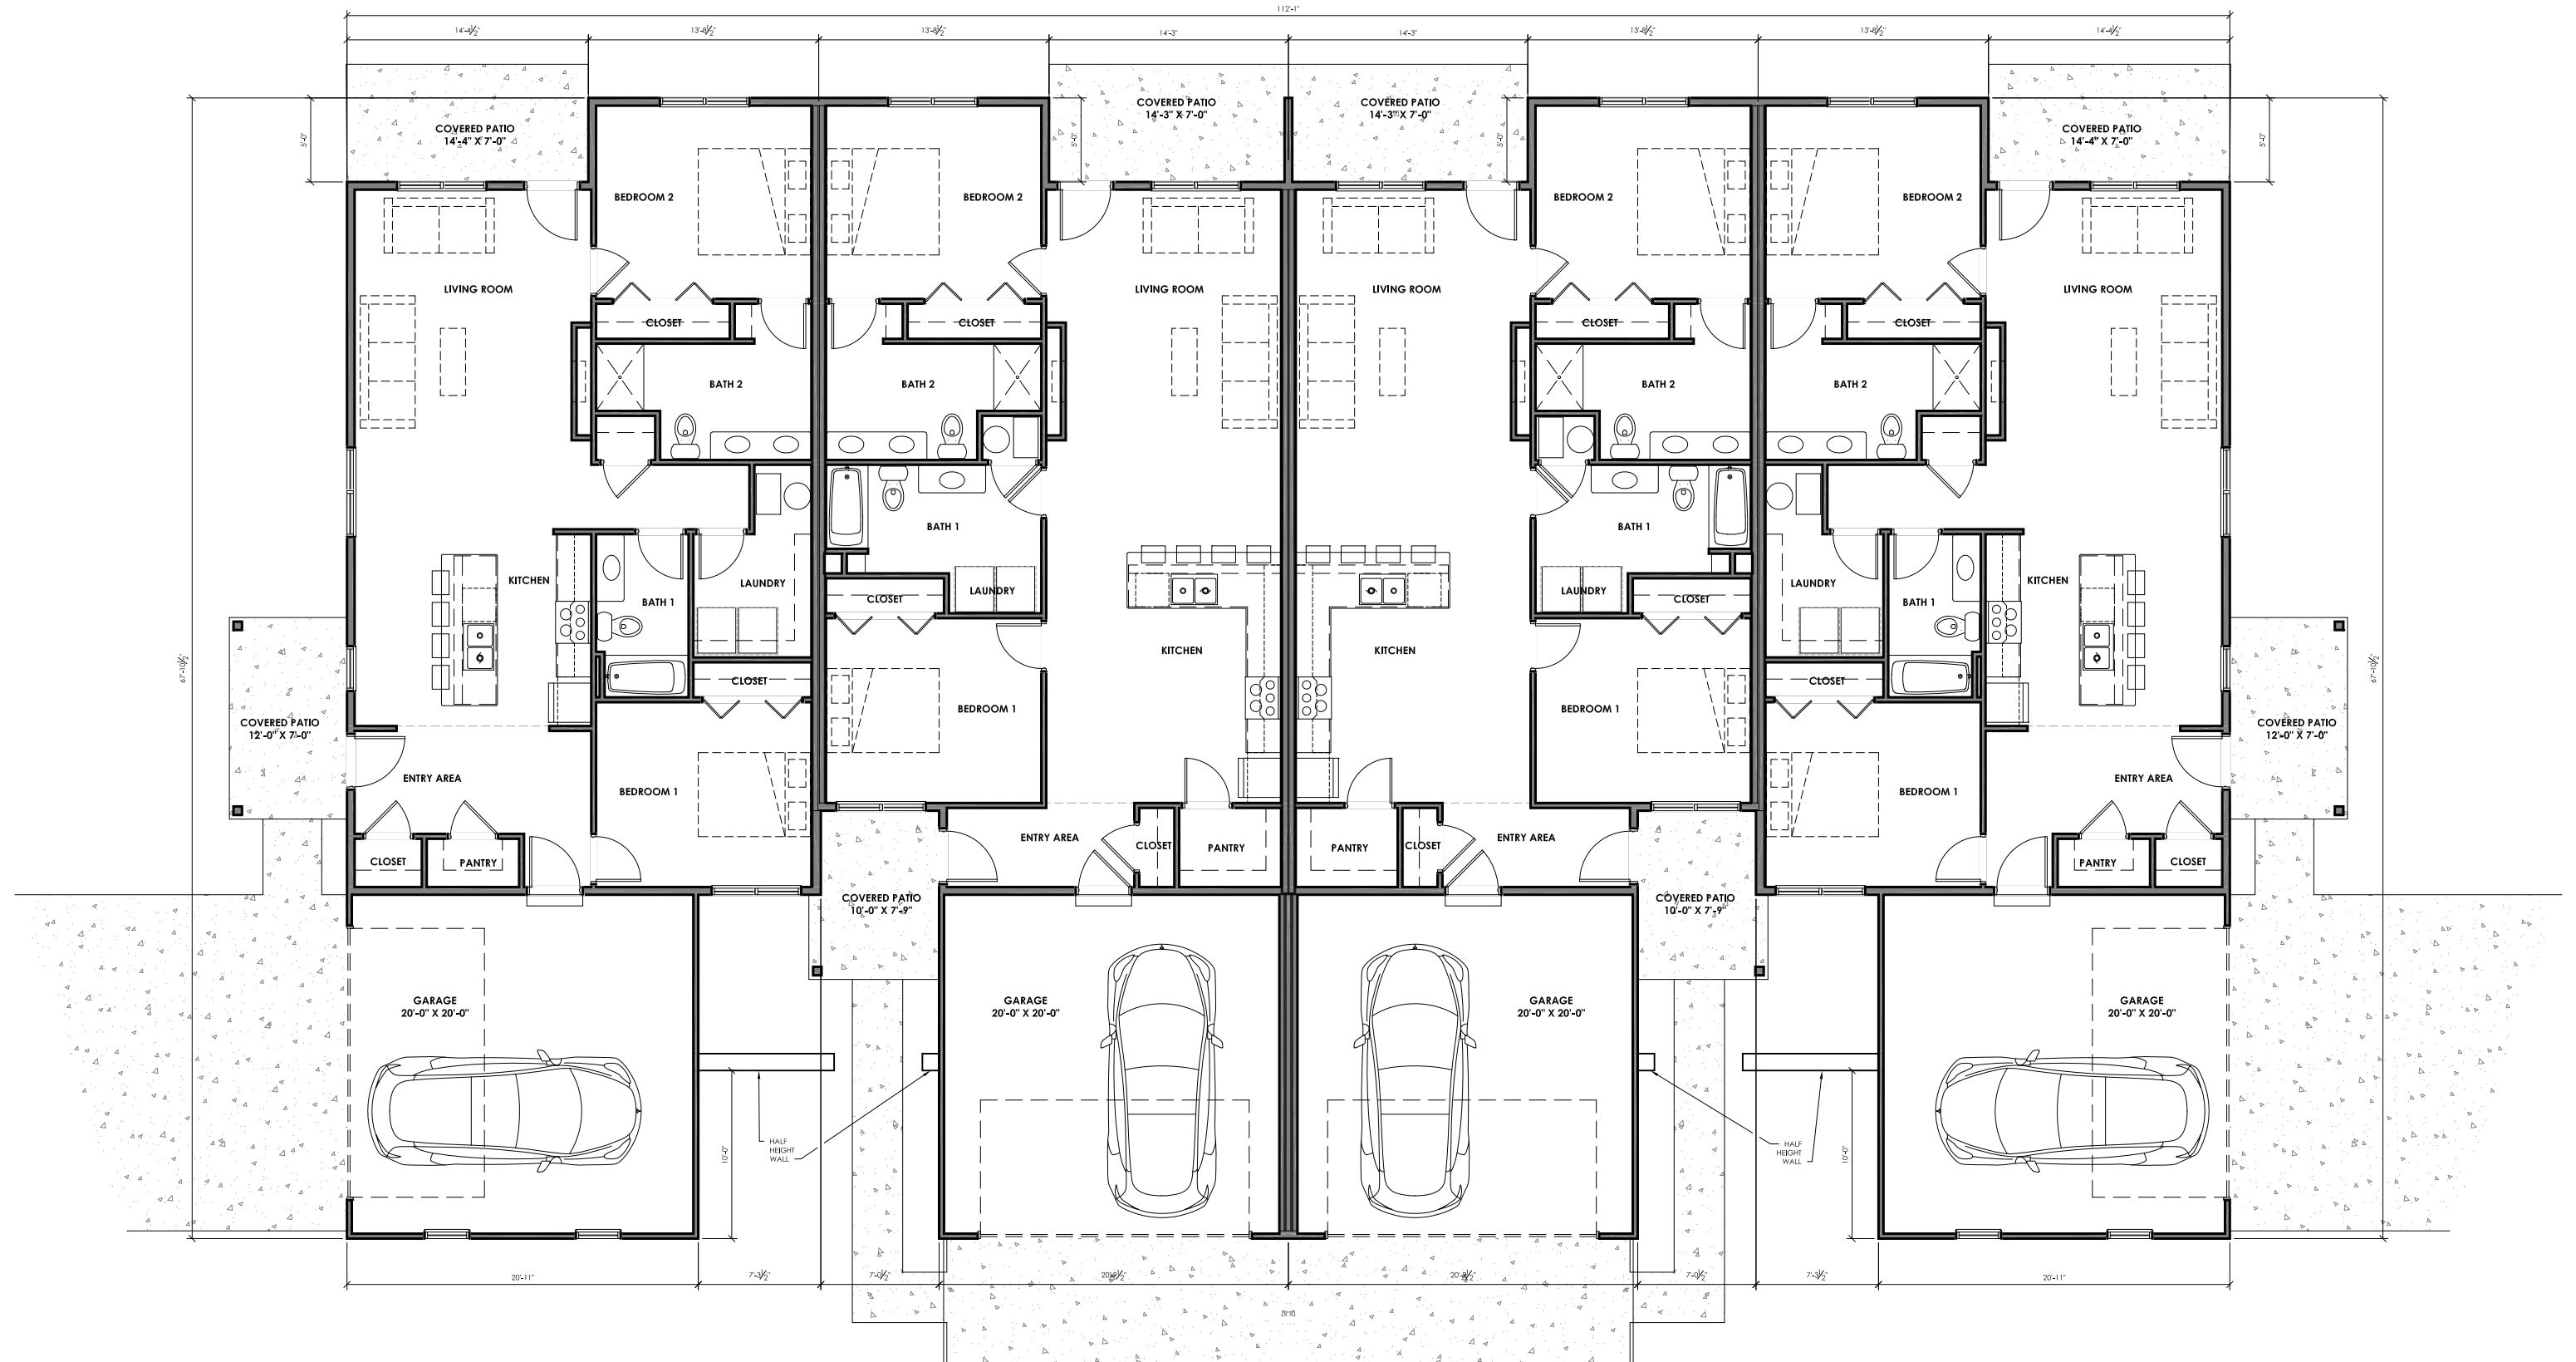

Rowley Rd, Williamston - Development

Floor Plan - Building 1


Reference 1

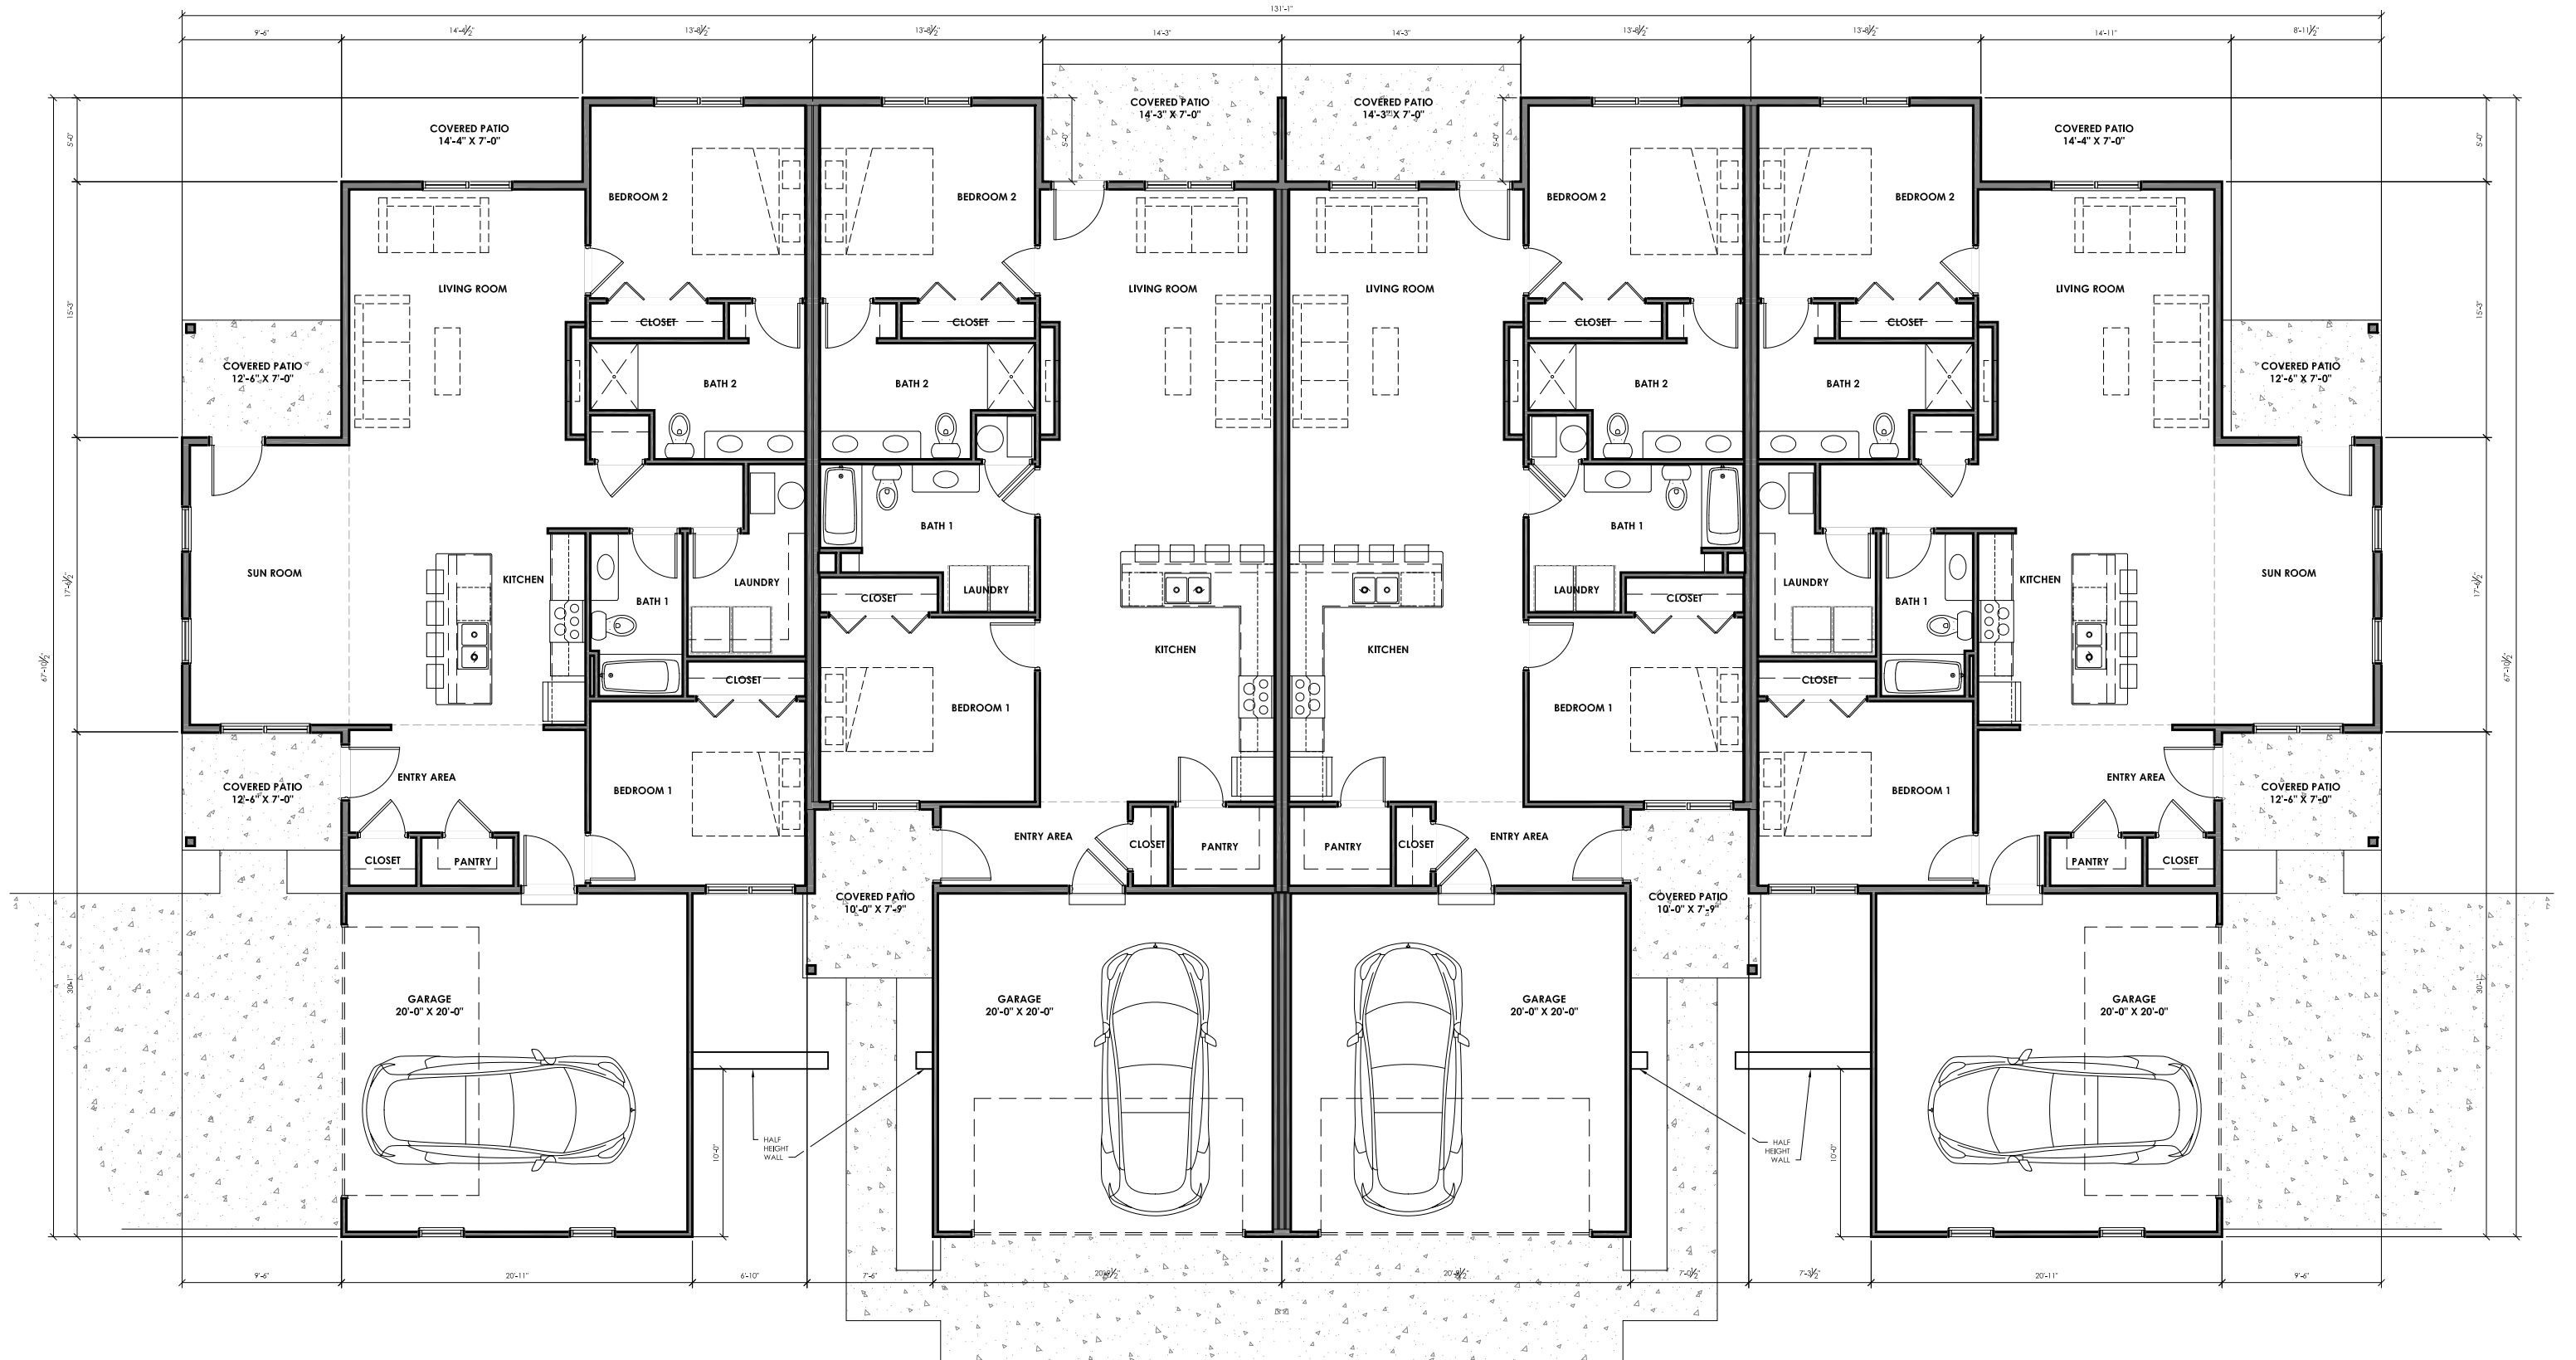


Rowley Rd, Williamston - Development

Floor Plan - Building 2


Reference 2

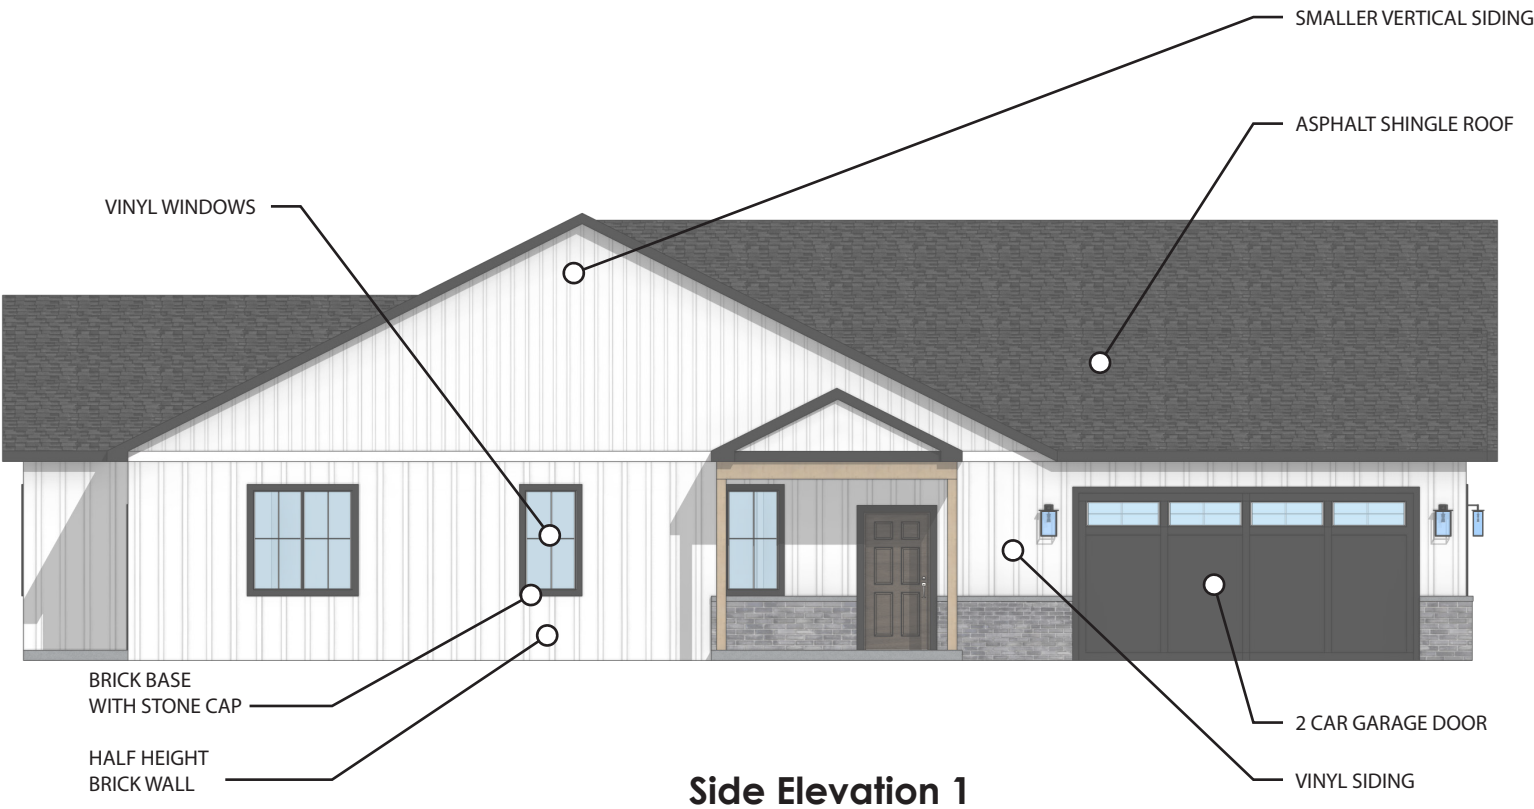


Side Elevation 1

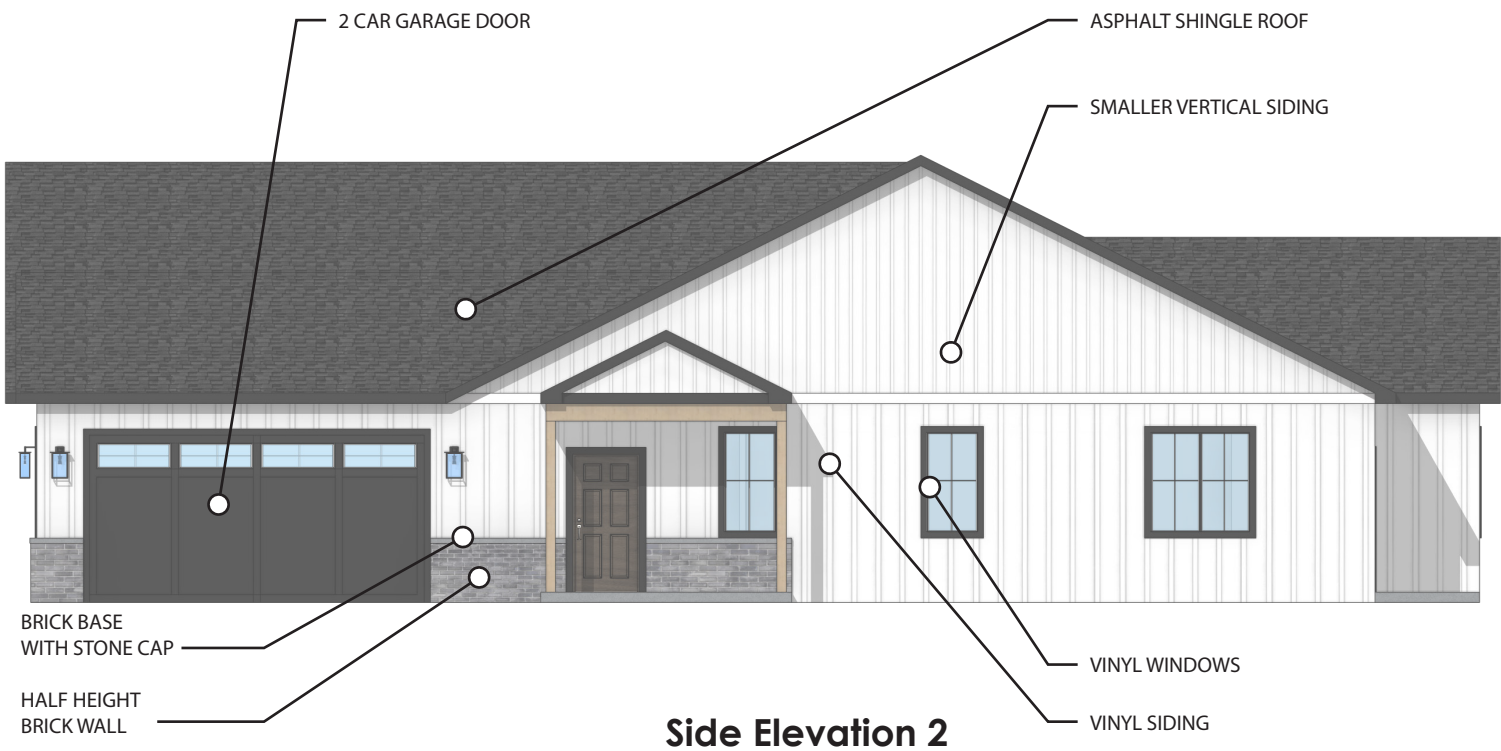

Side Elevation 2

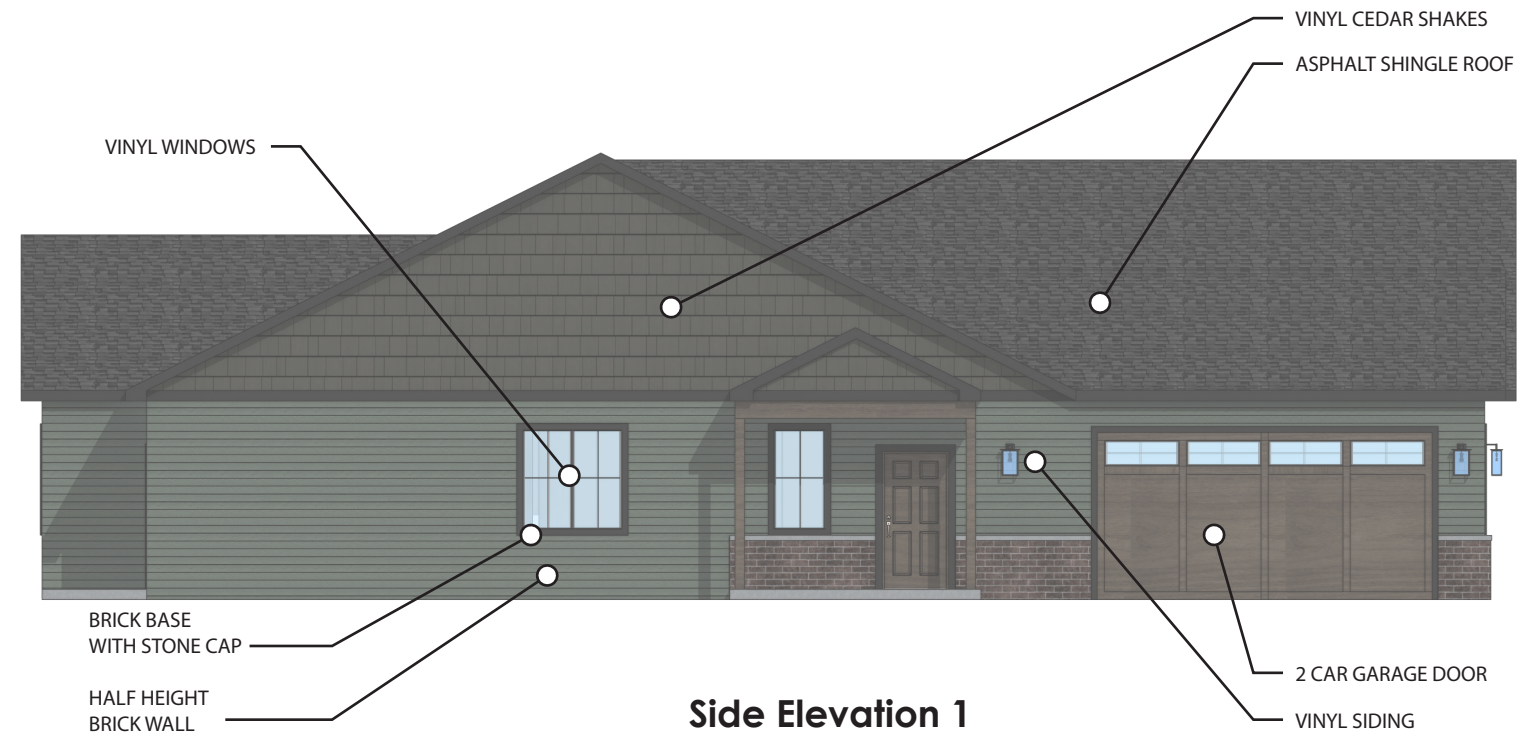

Side Elevation 1

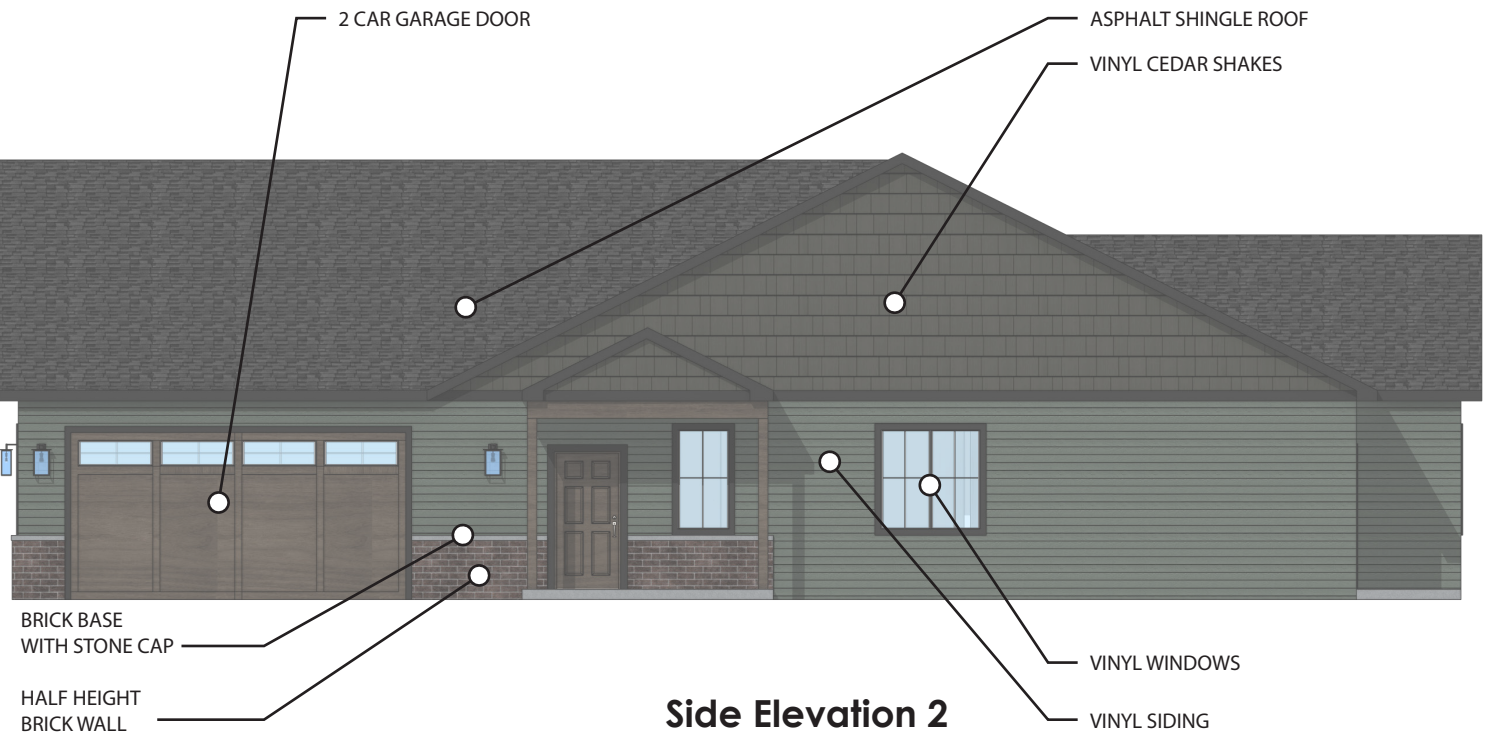



Side Elevation 2




Rowley Rd, Williamston - Development


Building 1 - Side Elev.

Reference 3

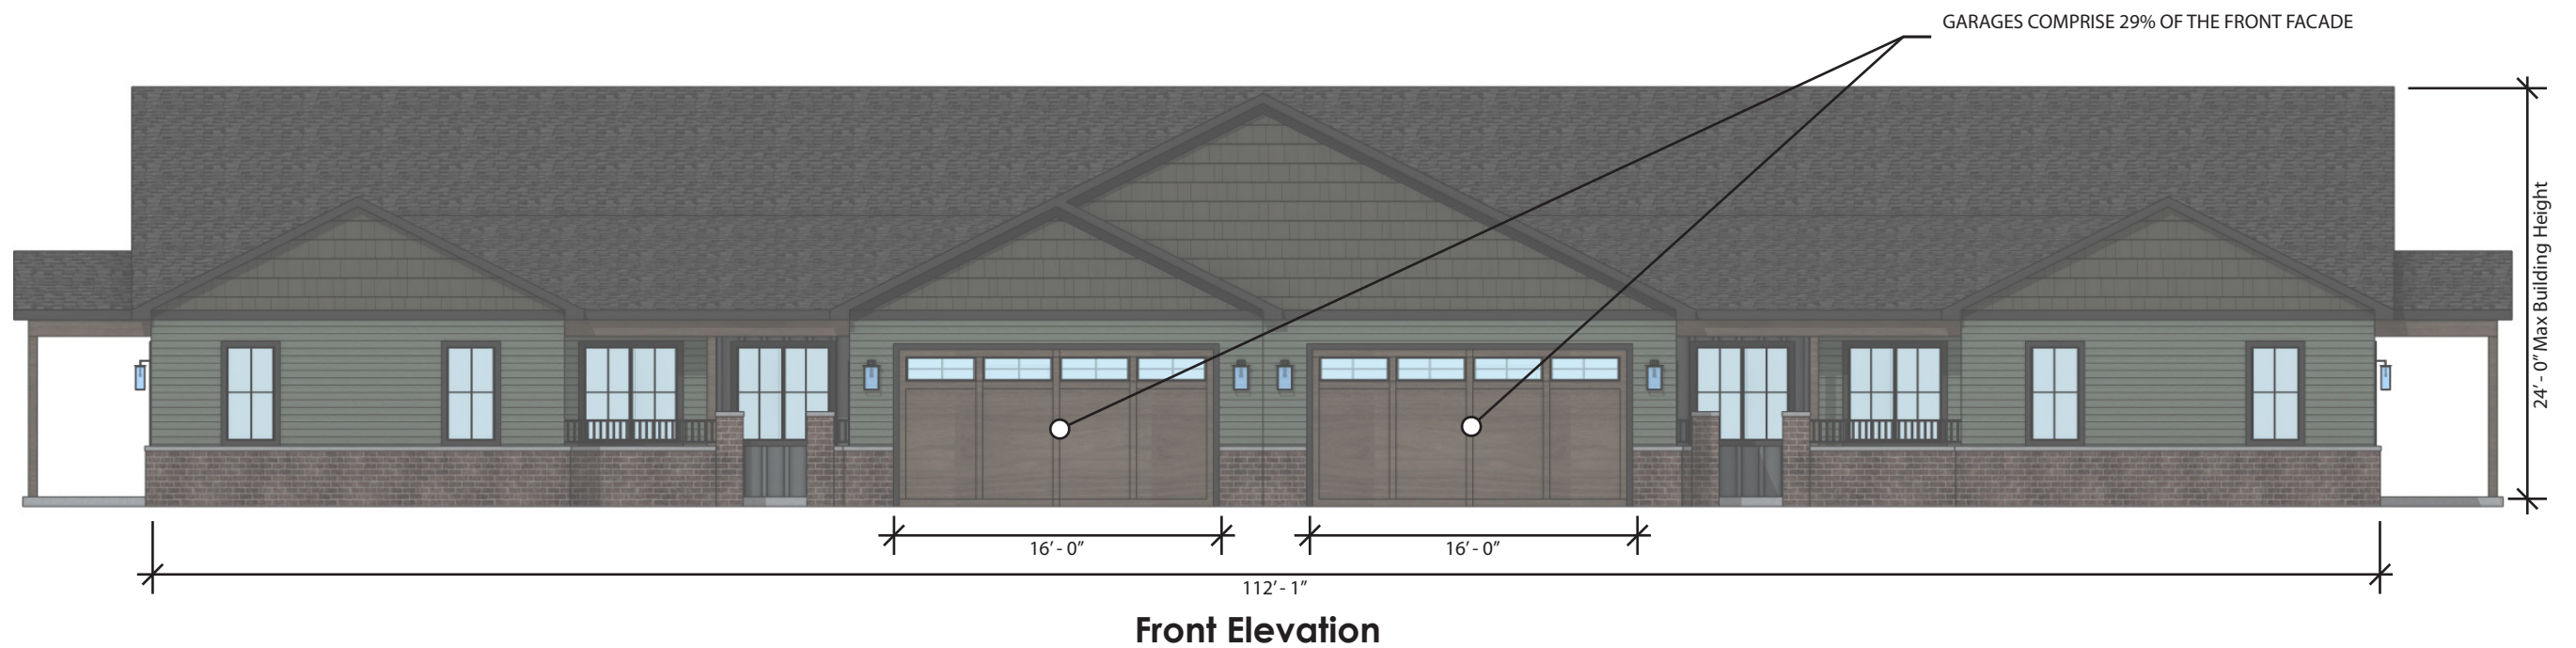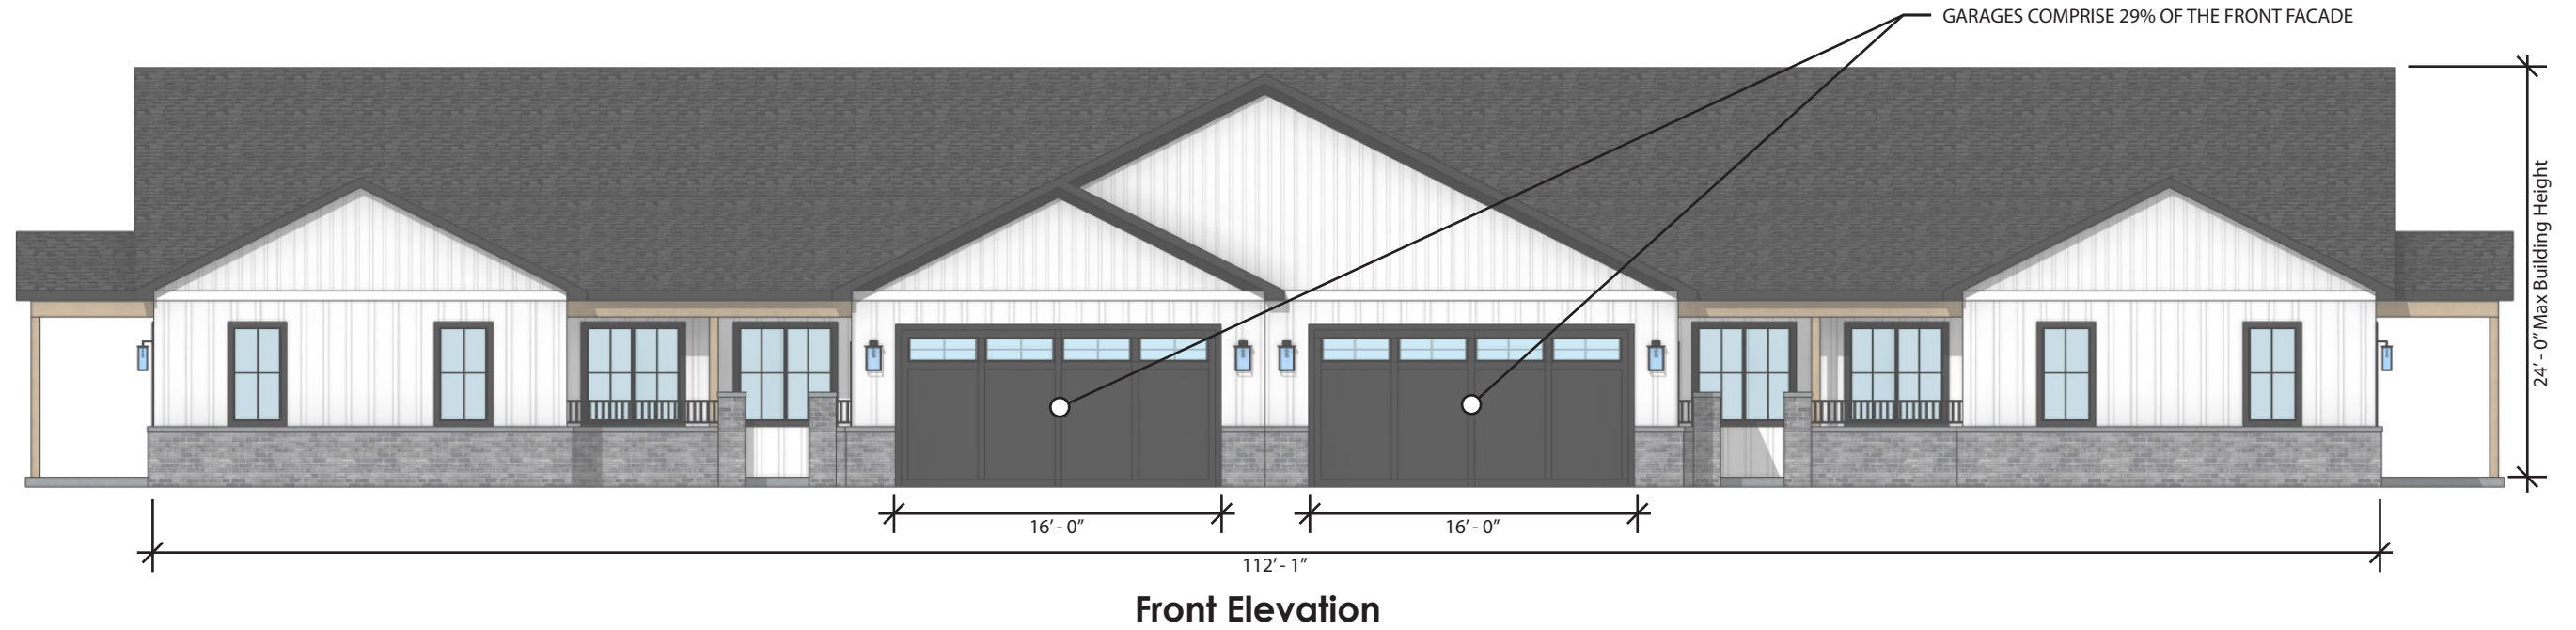


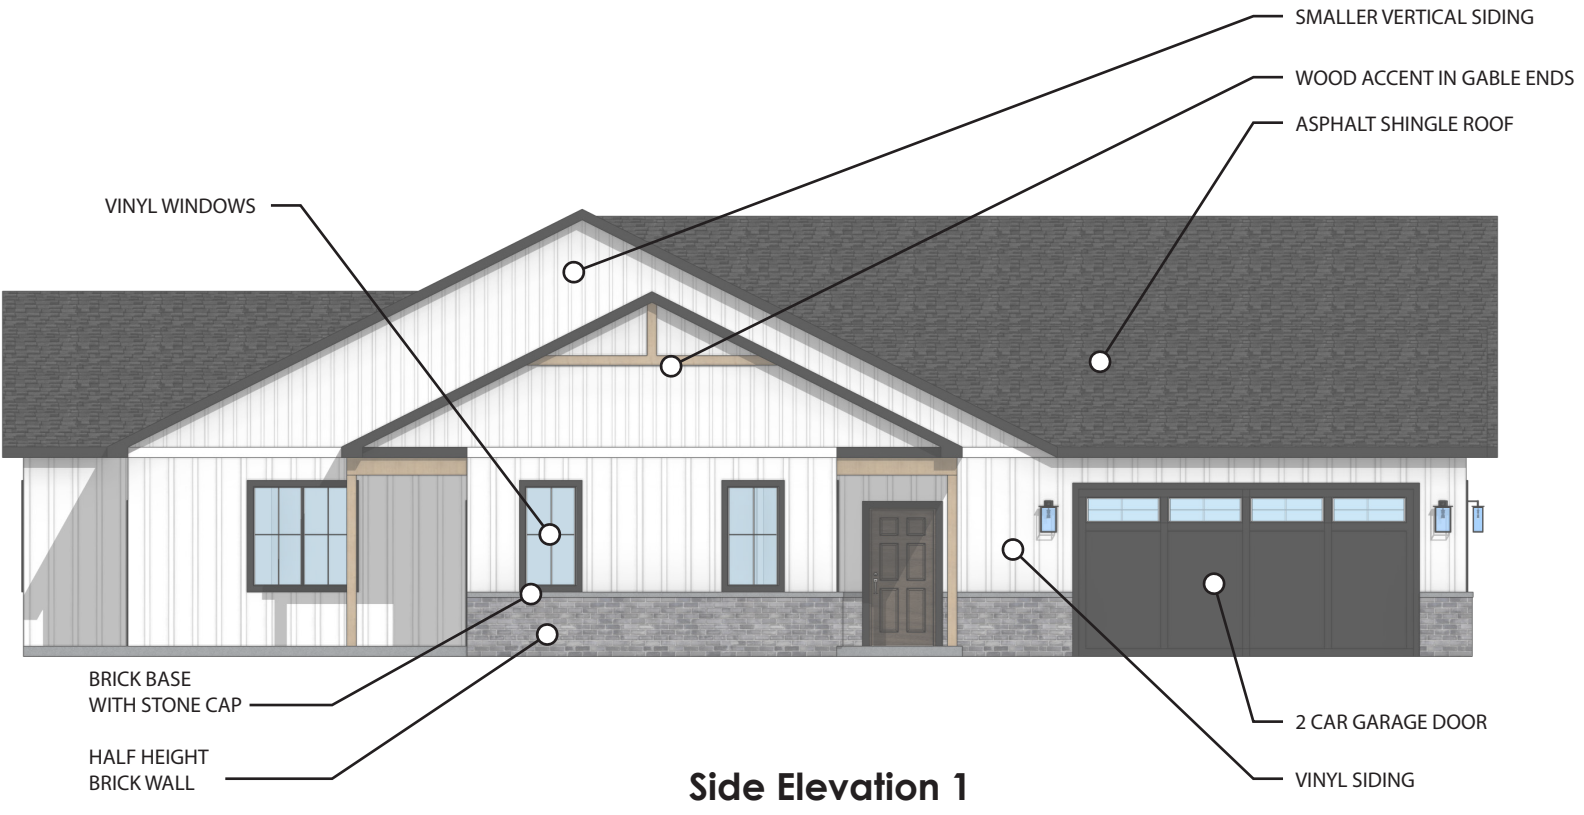


Side Elevation 1

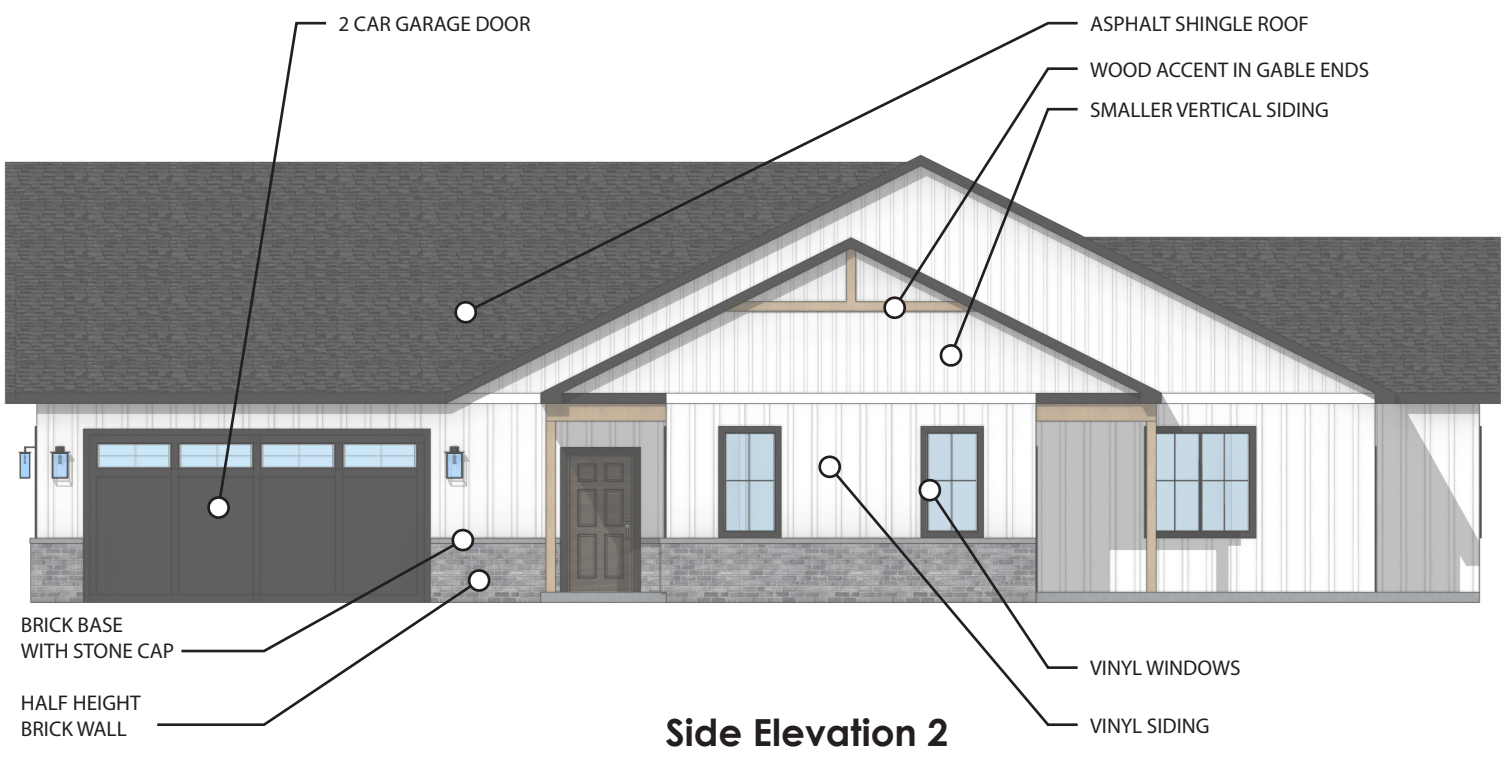

Side Elevation 2

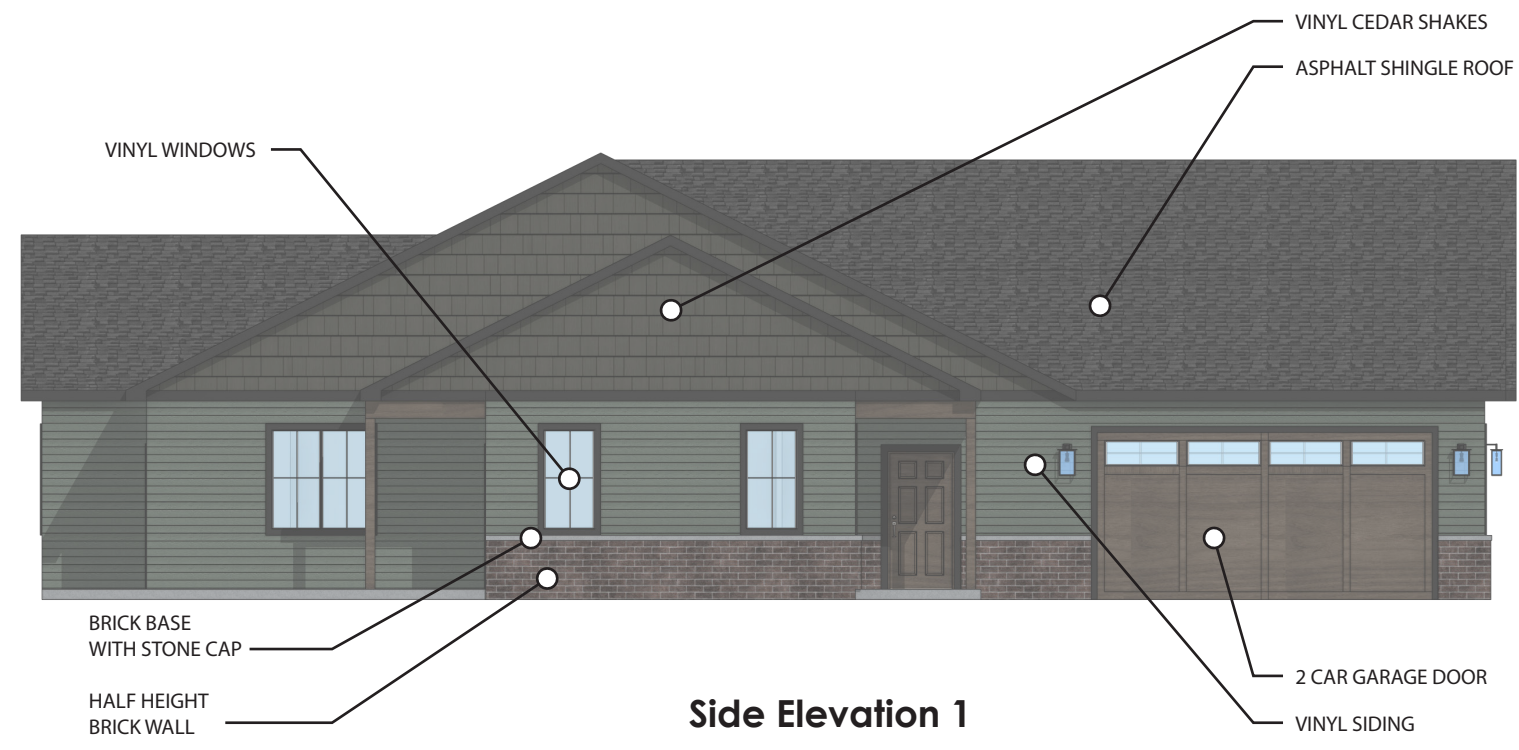

Side Elevation 1

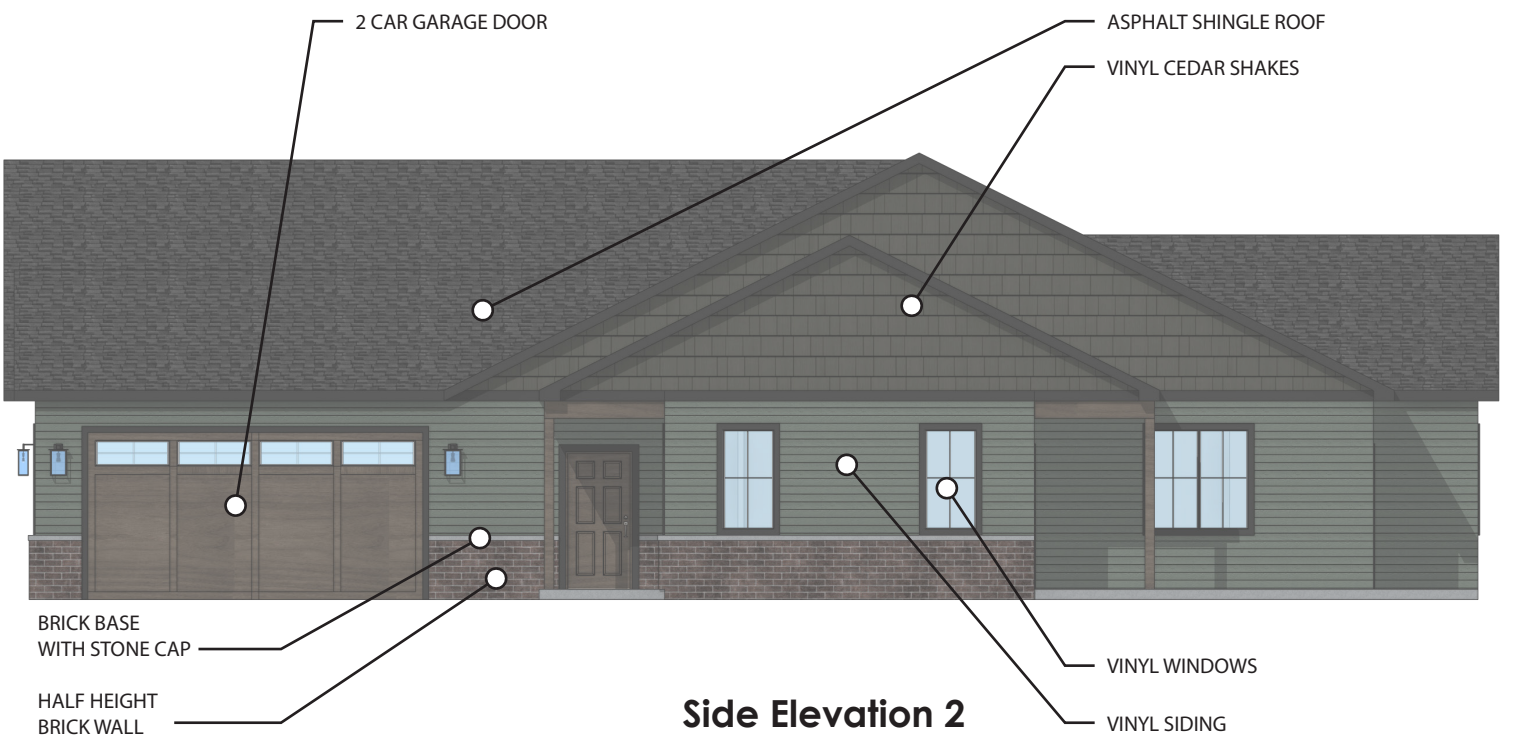



Side Elevation 2




Rowley Rd, Williamston - Development


Building 2 - Side Elev.

Reference 5

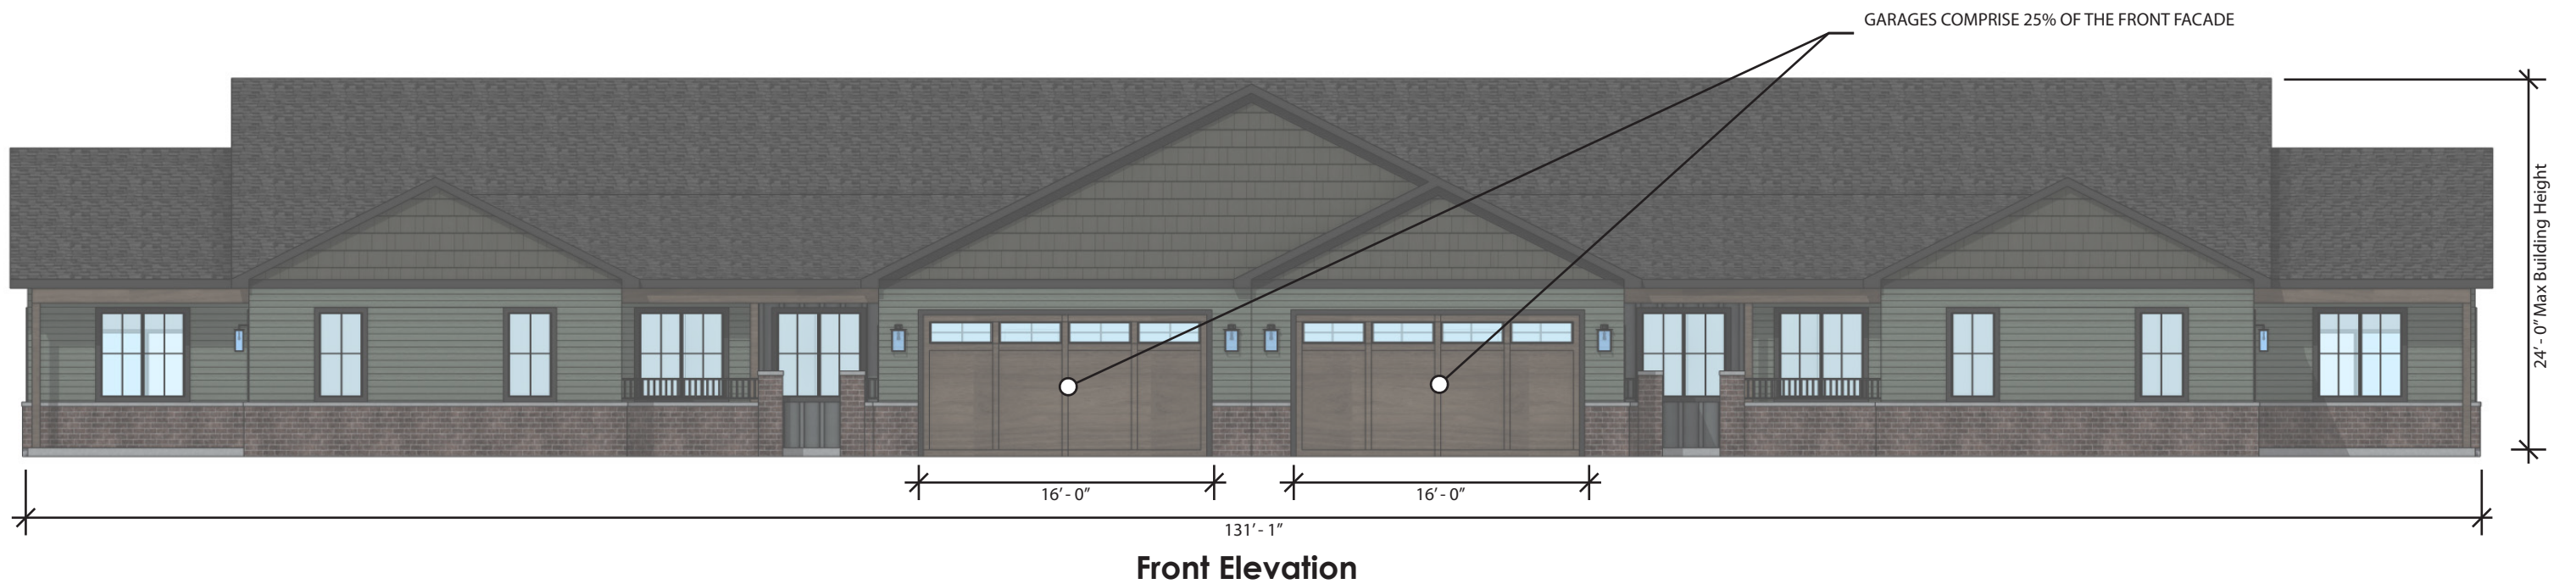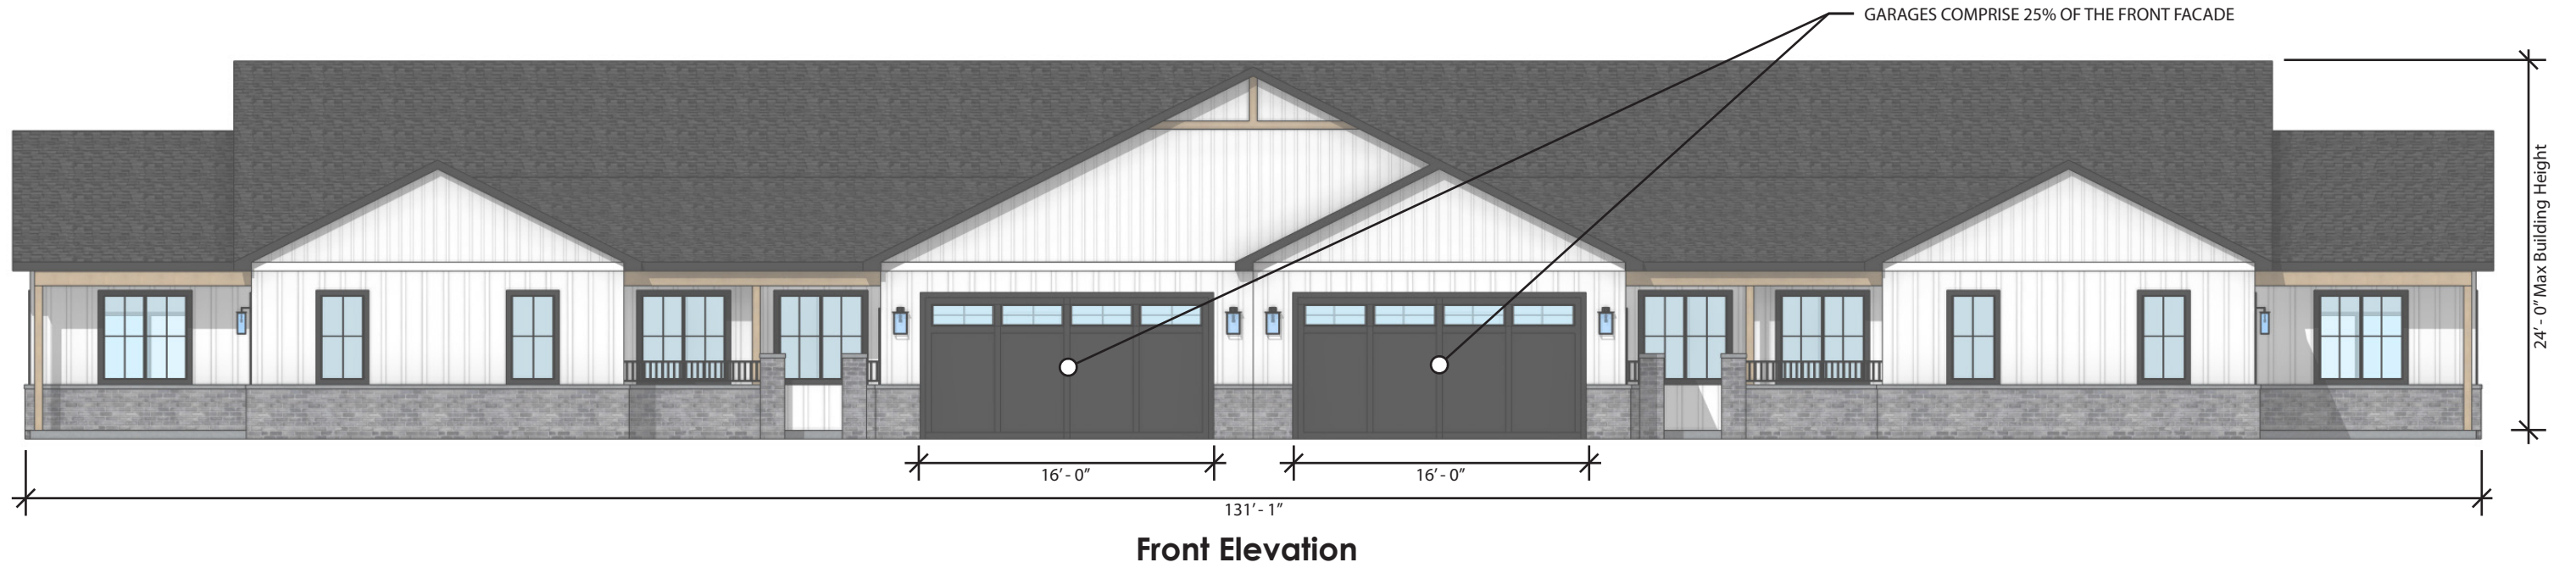


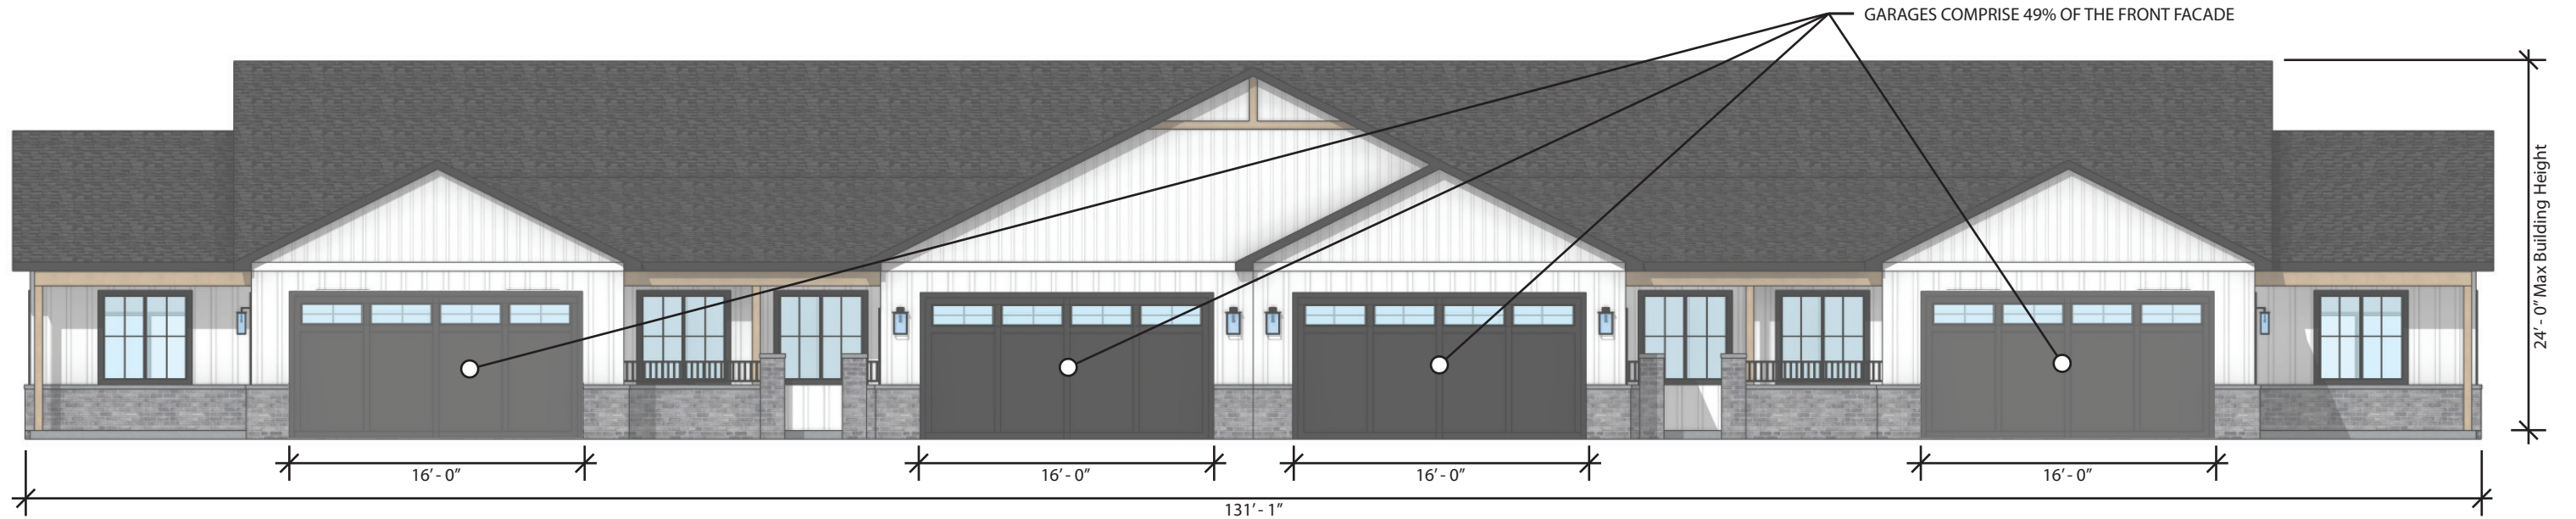

Front Elevation

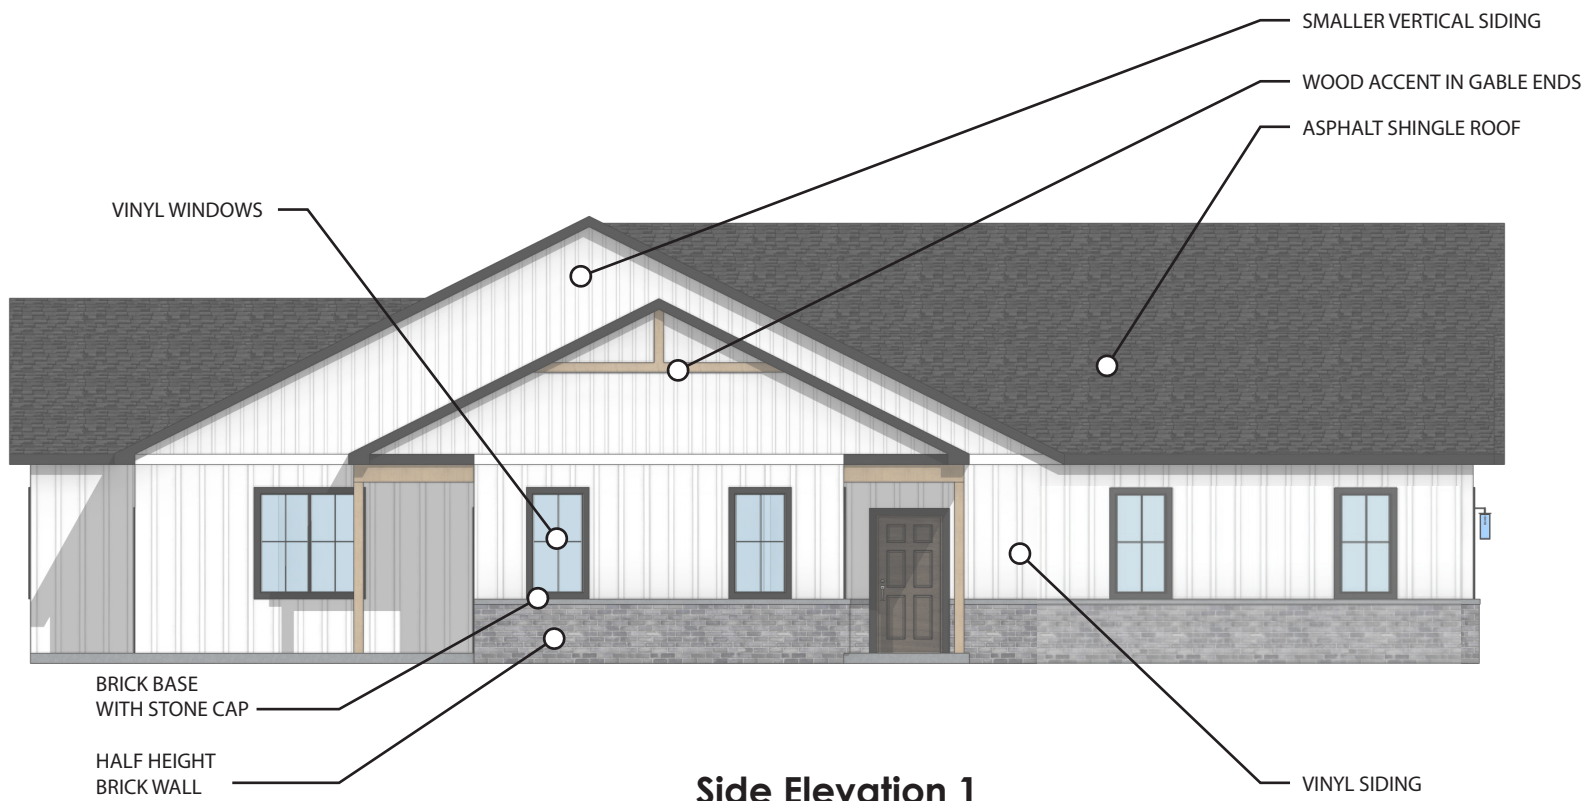

Side Elevation 1



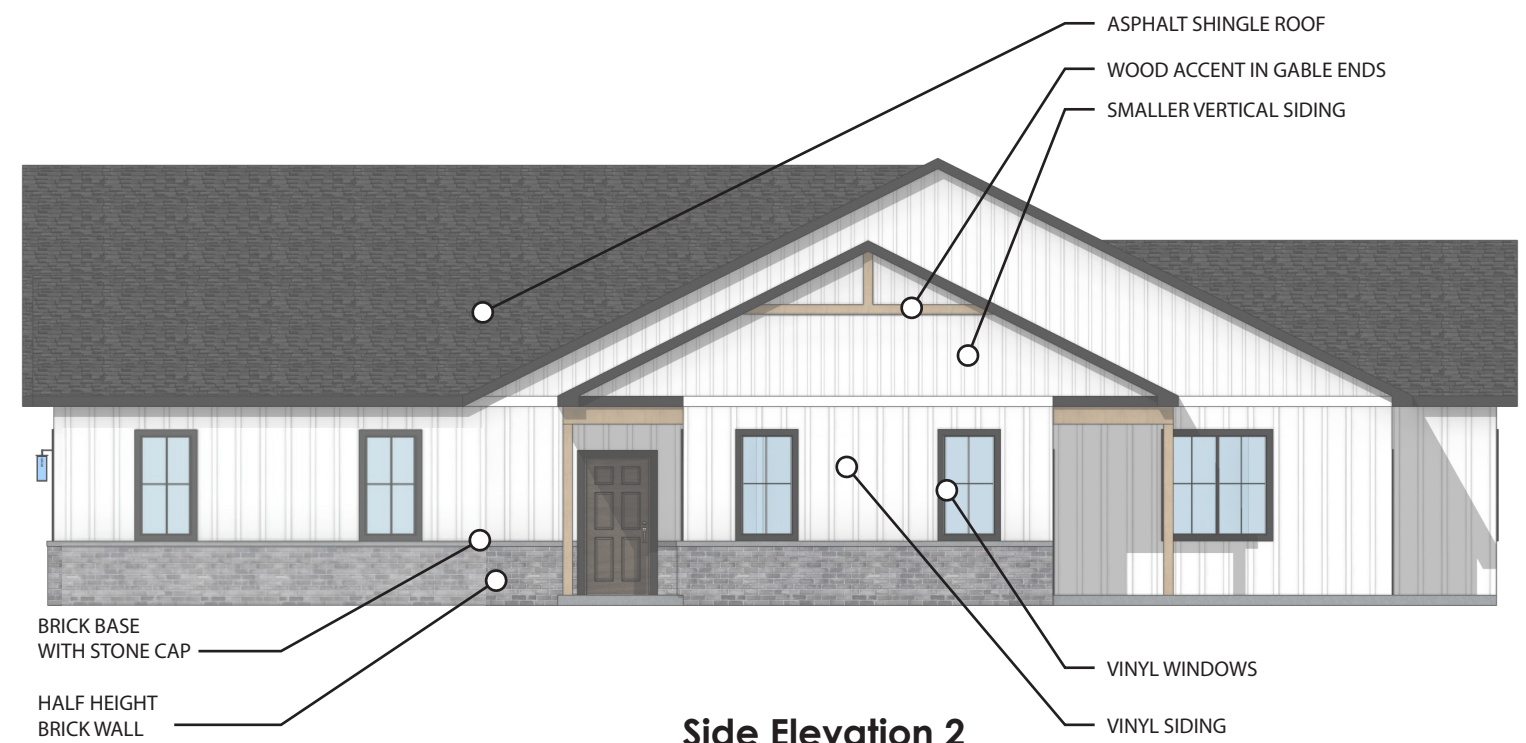



Side Elevation 2




Rowley Rd, Williamston - Development

Rear Building B-6 Calc. Reference 7

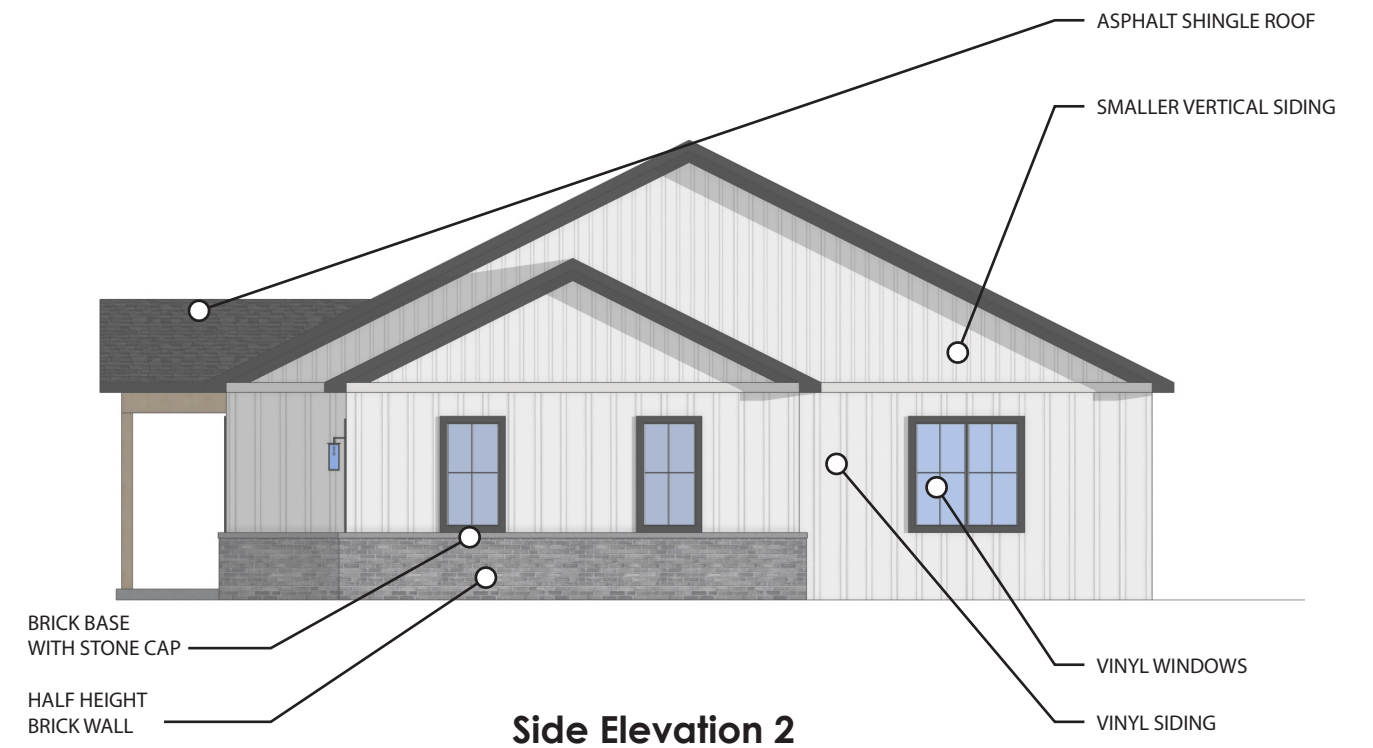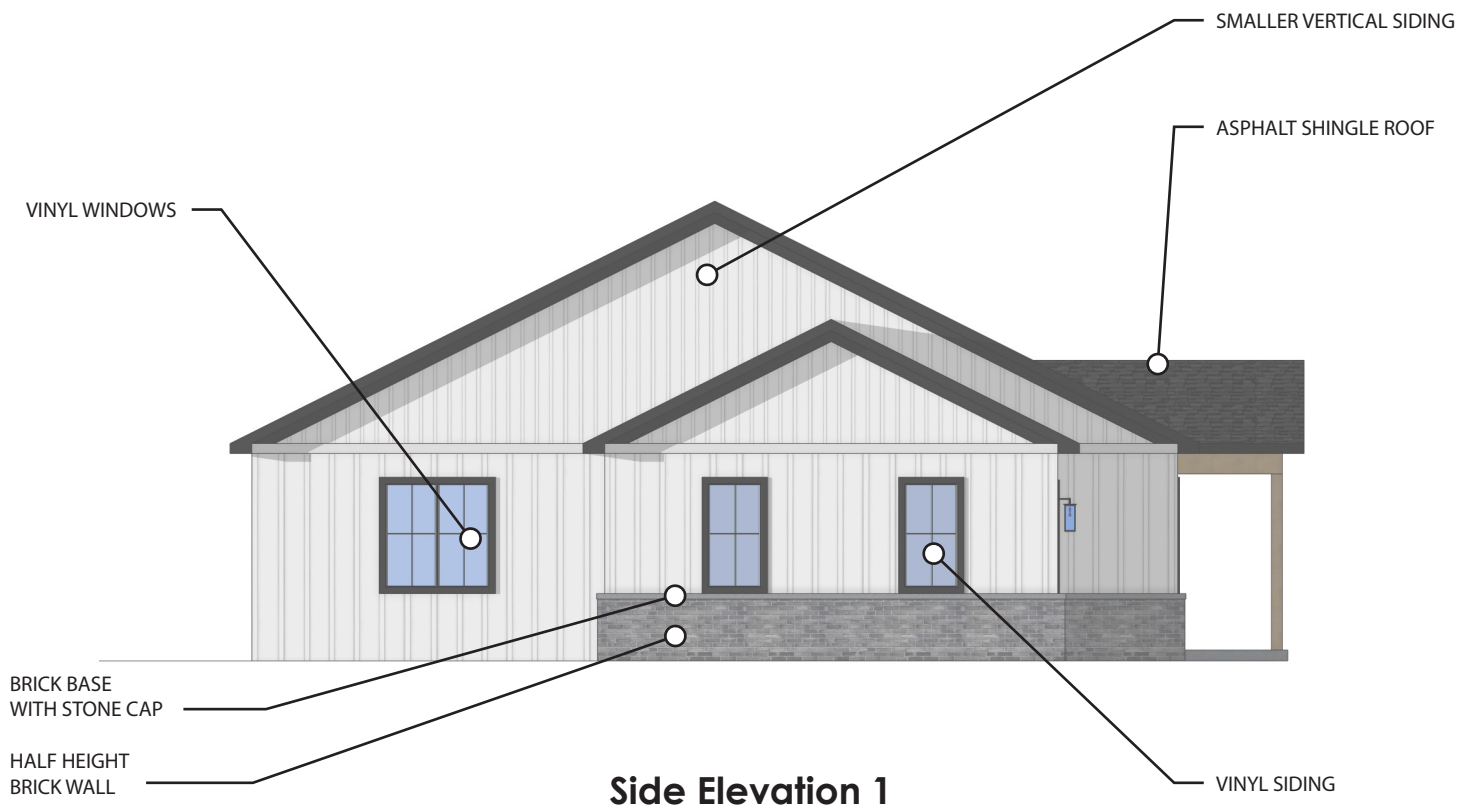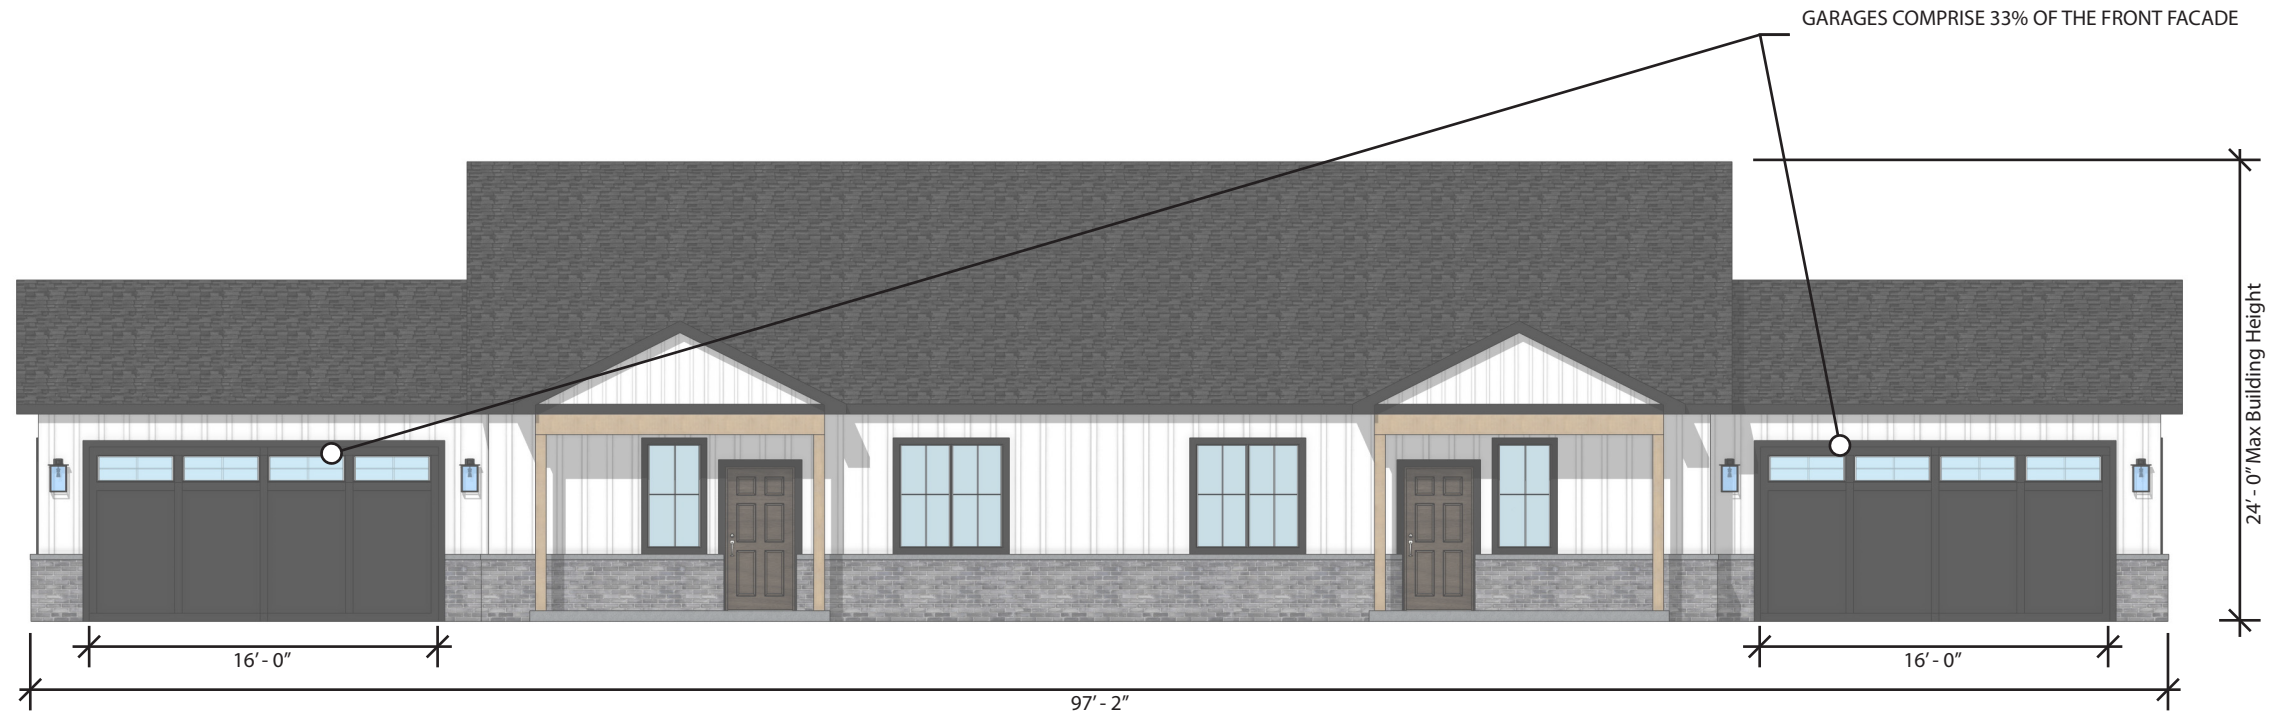


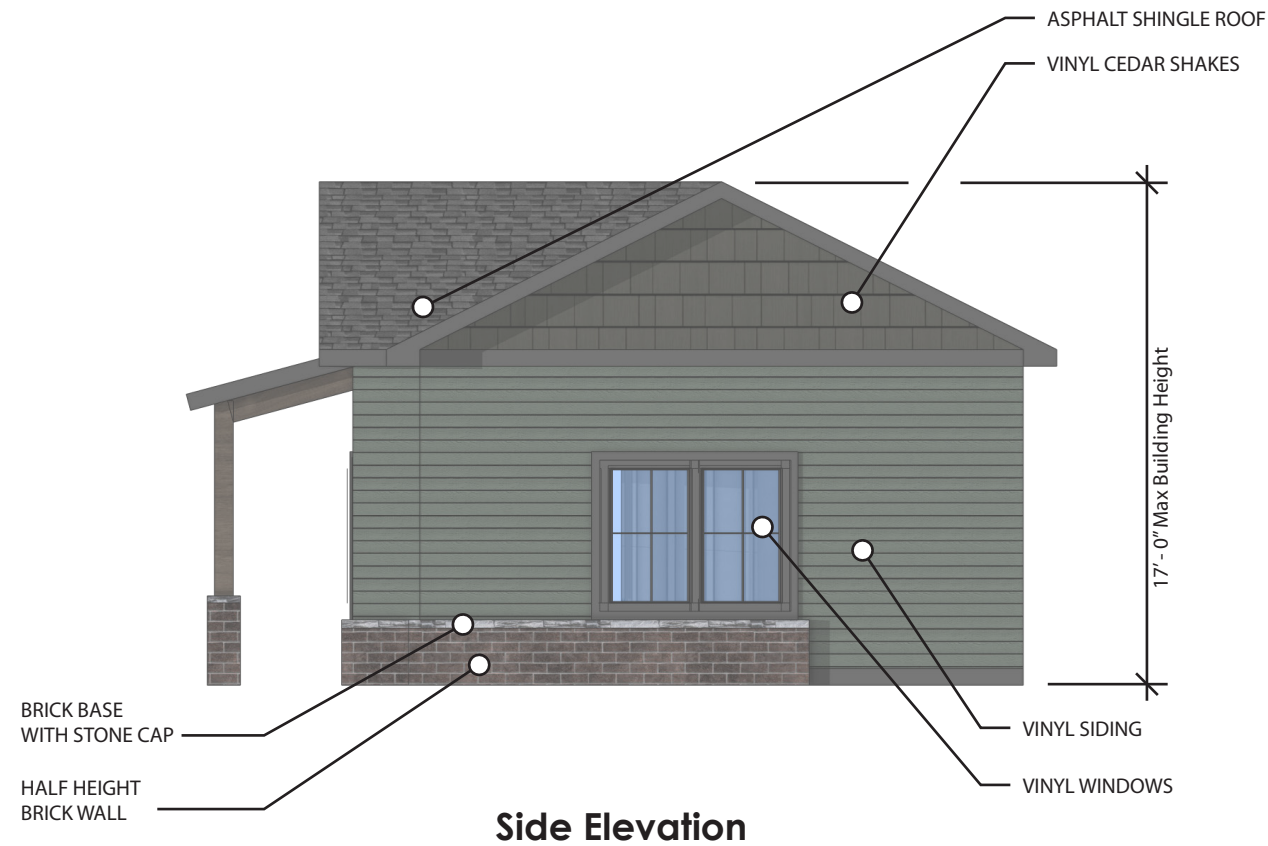


Side Elevation

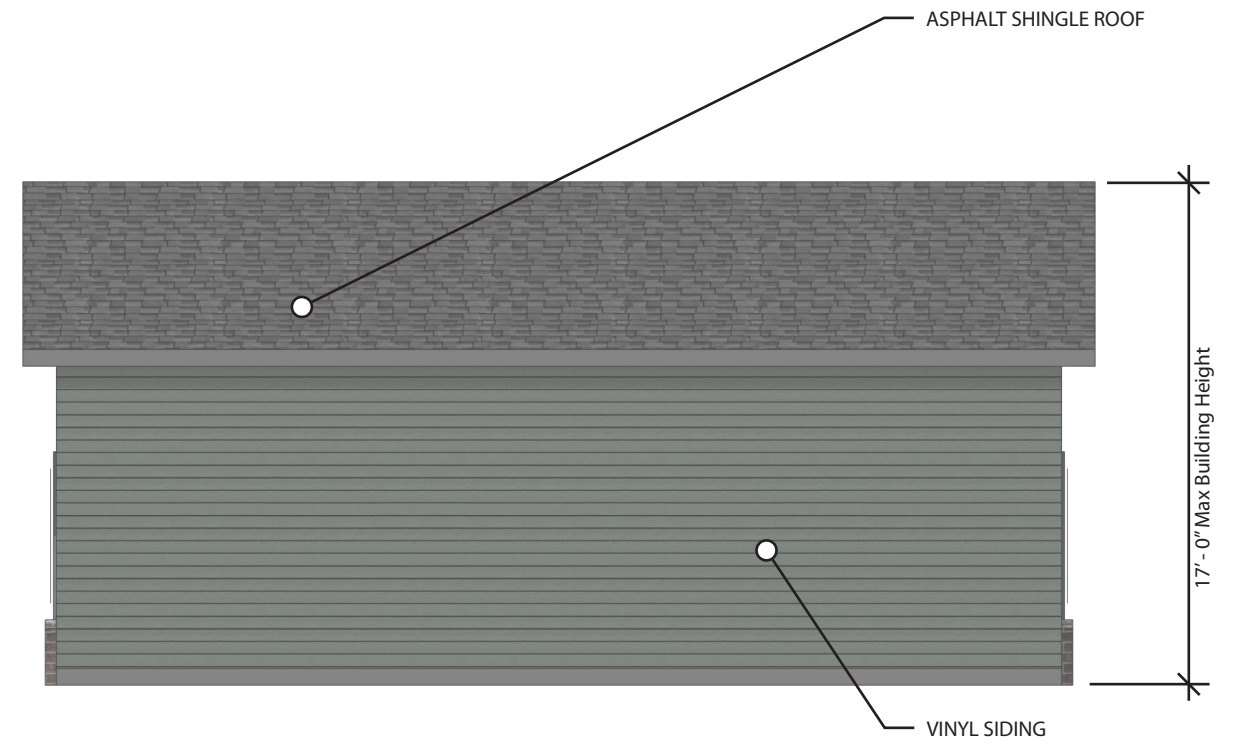


Rear Elevation

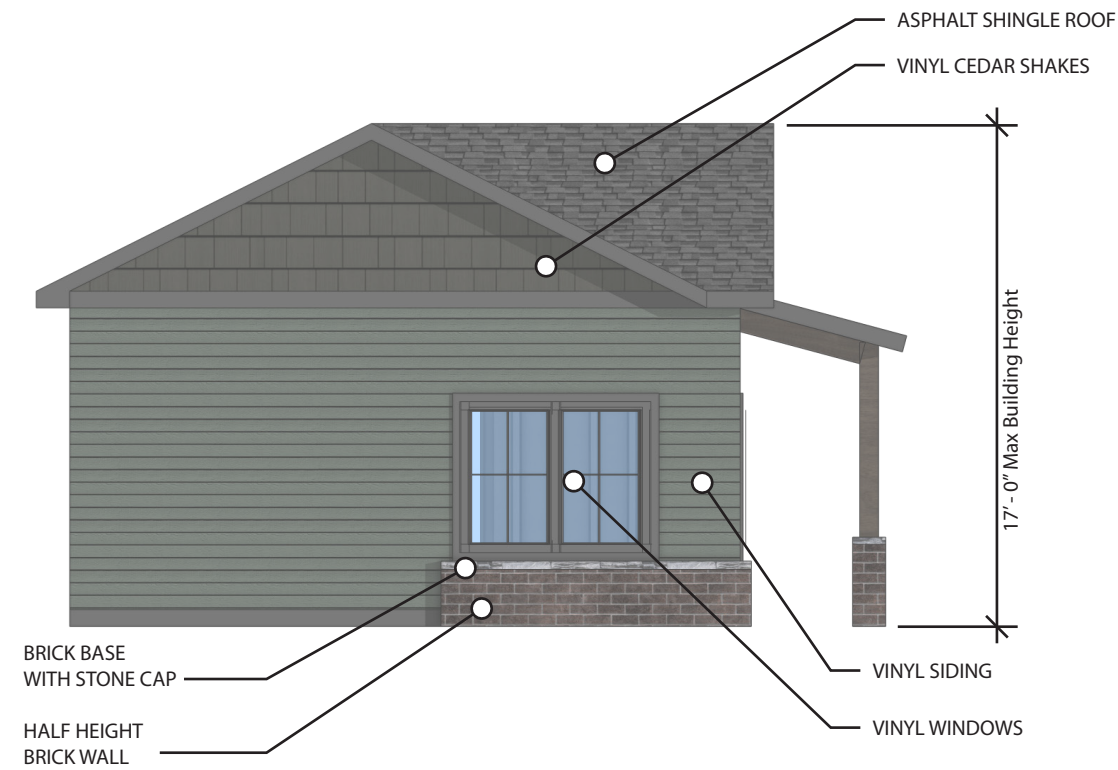

Side Elevation

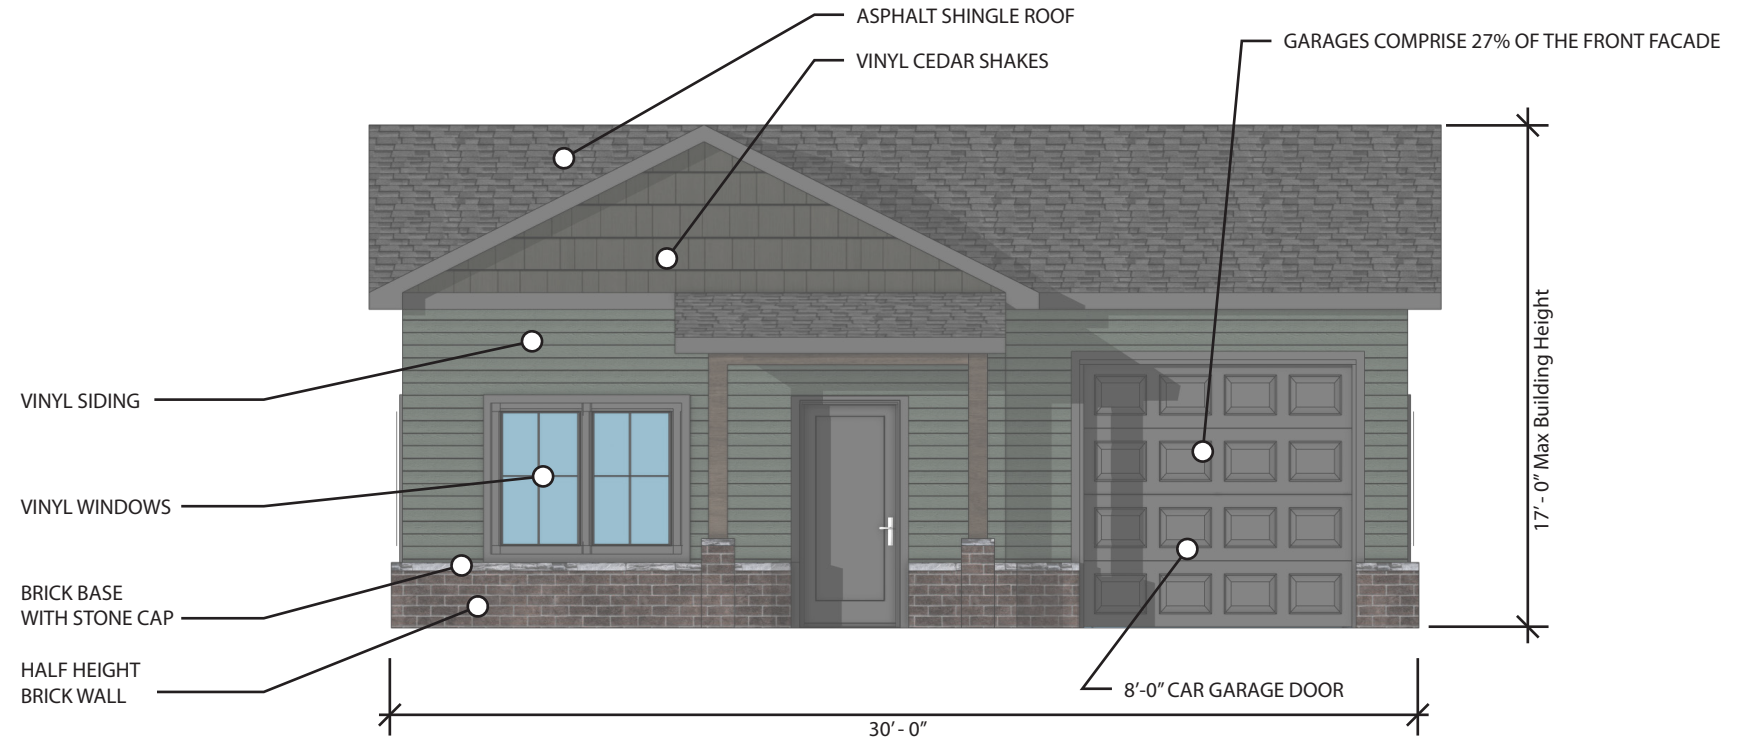

Front Elevation

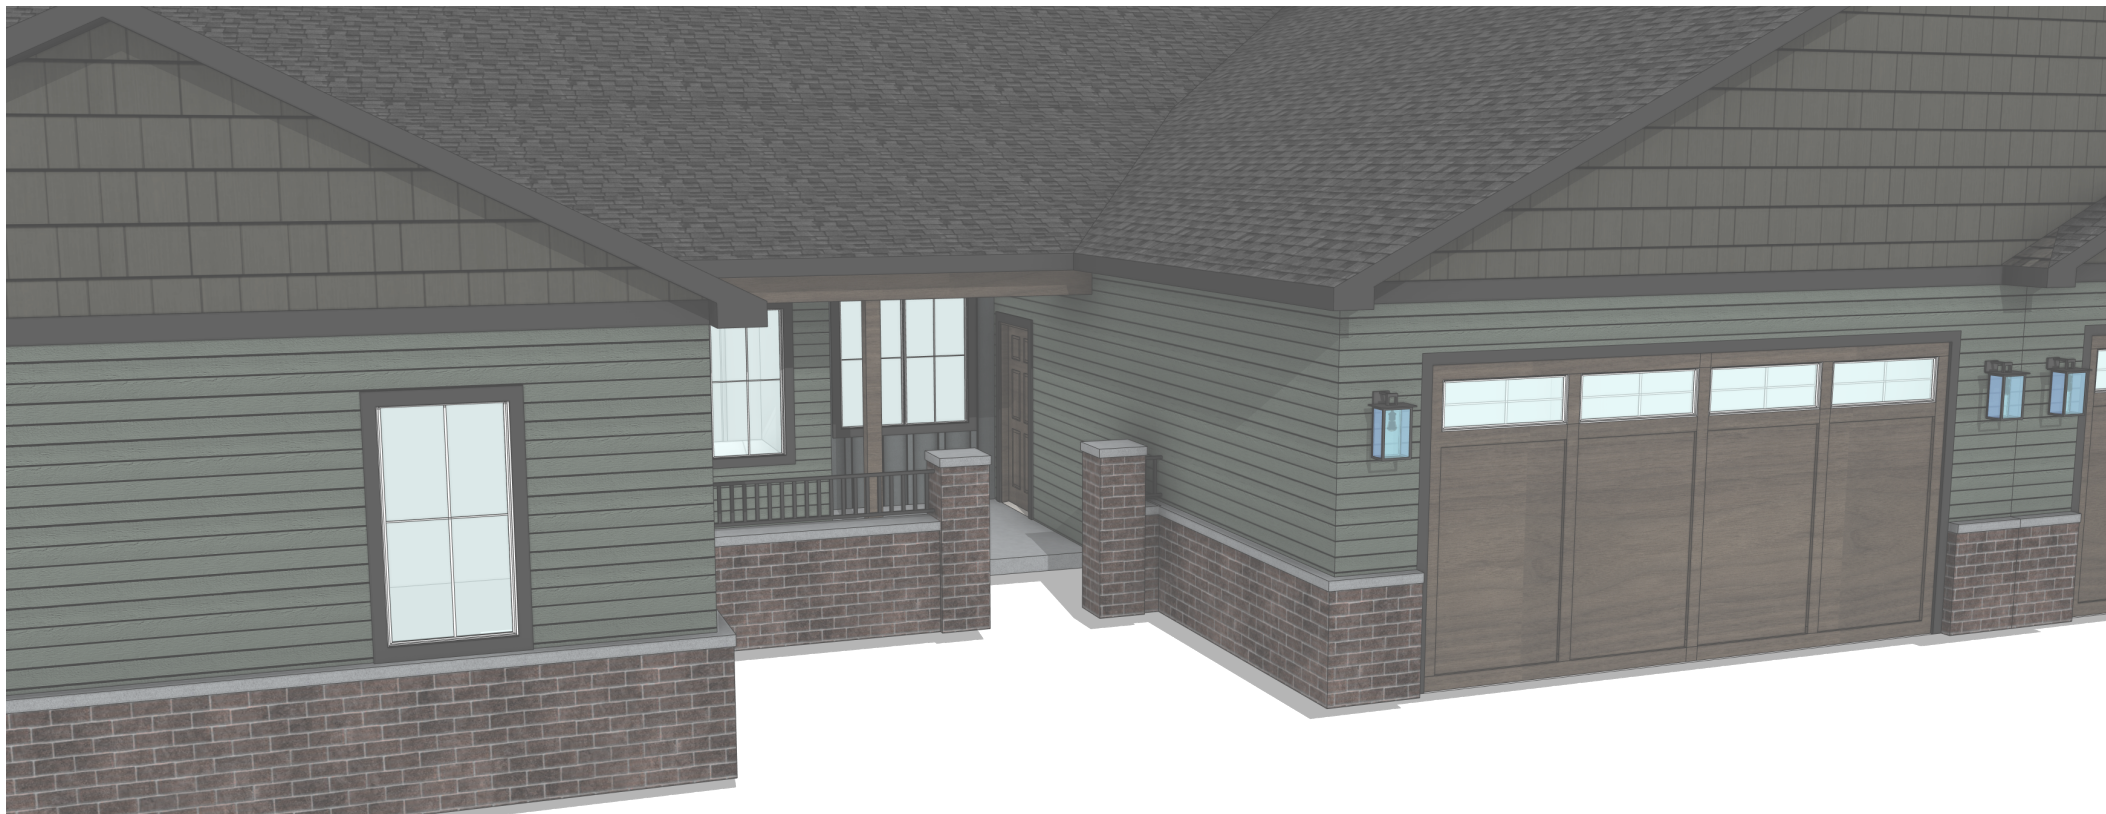

Interior Unit - White



Interior Unit - Green