


Luxury that
delights


SAMRIDHI
LUXURIYA
AVENUE
2&3 BHK APARTMENTS
SECTOR - 150, NOIDA



First things first. It's spectacularly luxurious. Offering an unparalleled lifestyle in one of the highly coveted localities in NCR, the Sector 150 of Noida, Samridhi Luxuriya Avenue with dynamism, exuberance and enthralling construction will stand tall adding joy to those living in it and inviting envious glances of those staying elsewhere.

Dawn of a Regal Lifestyle

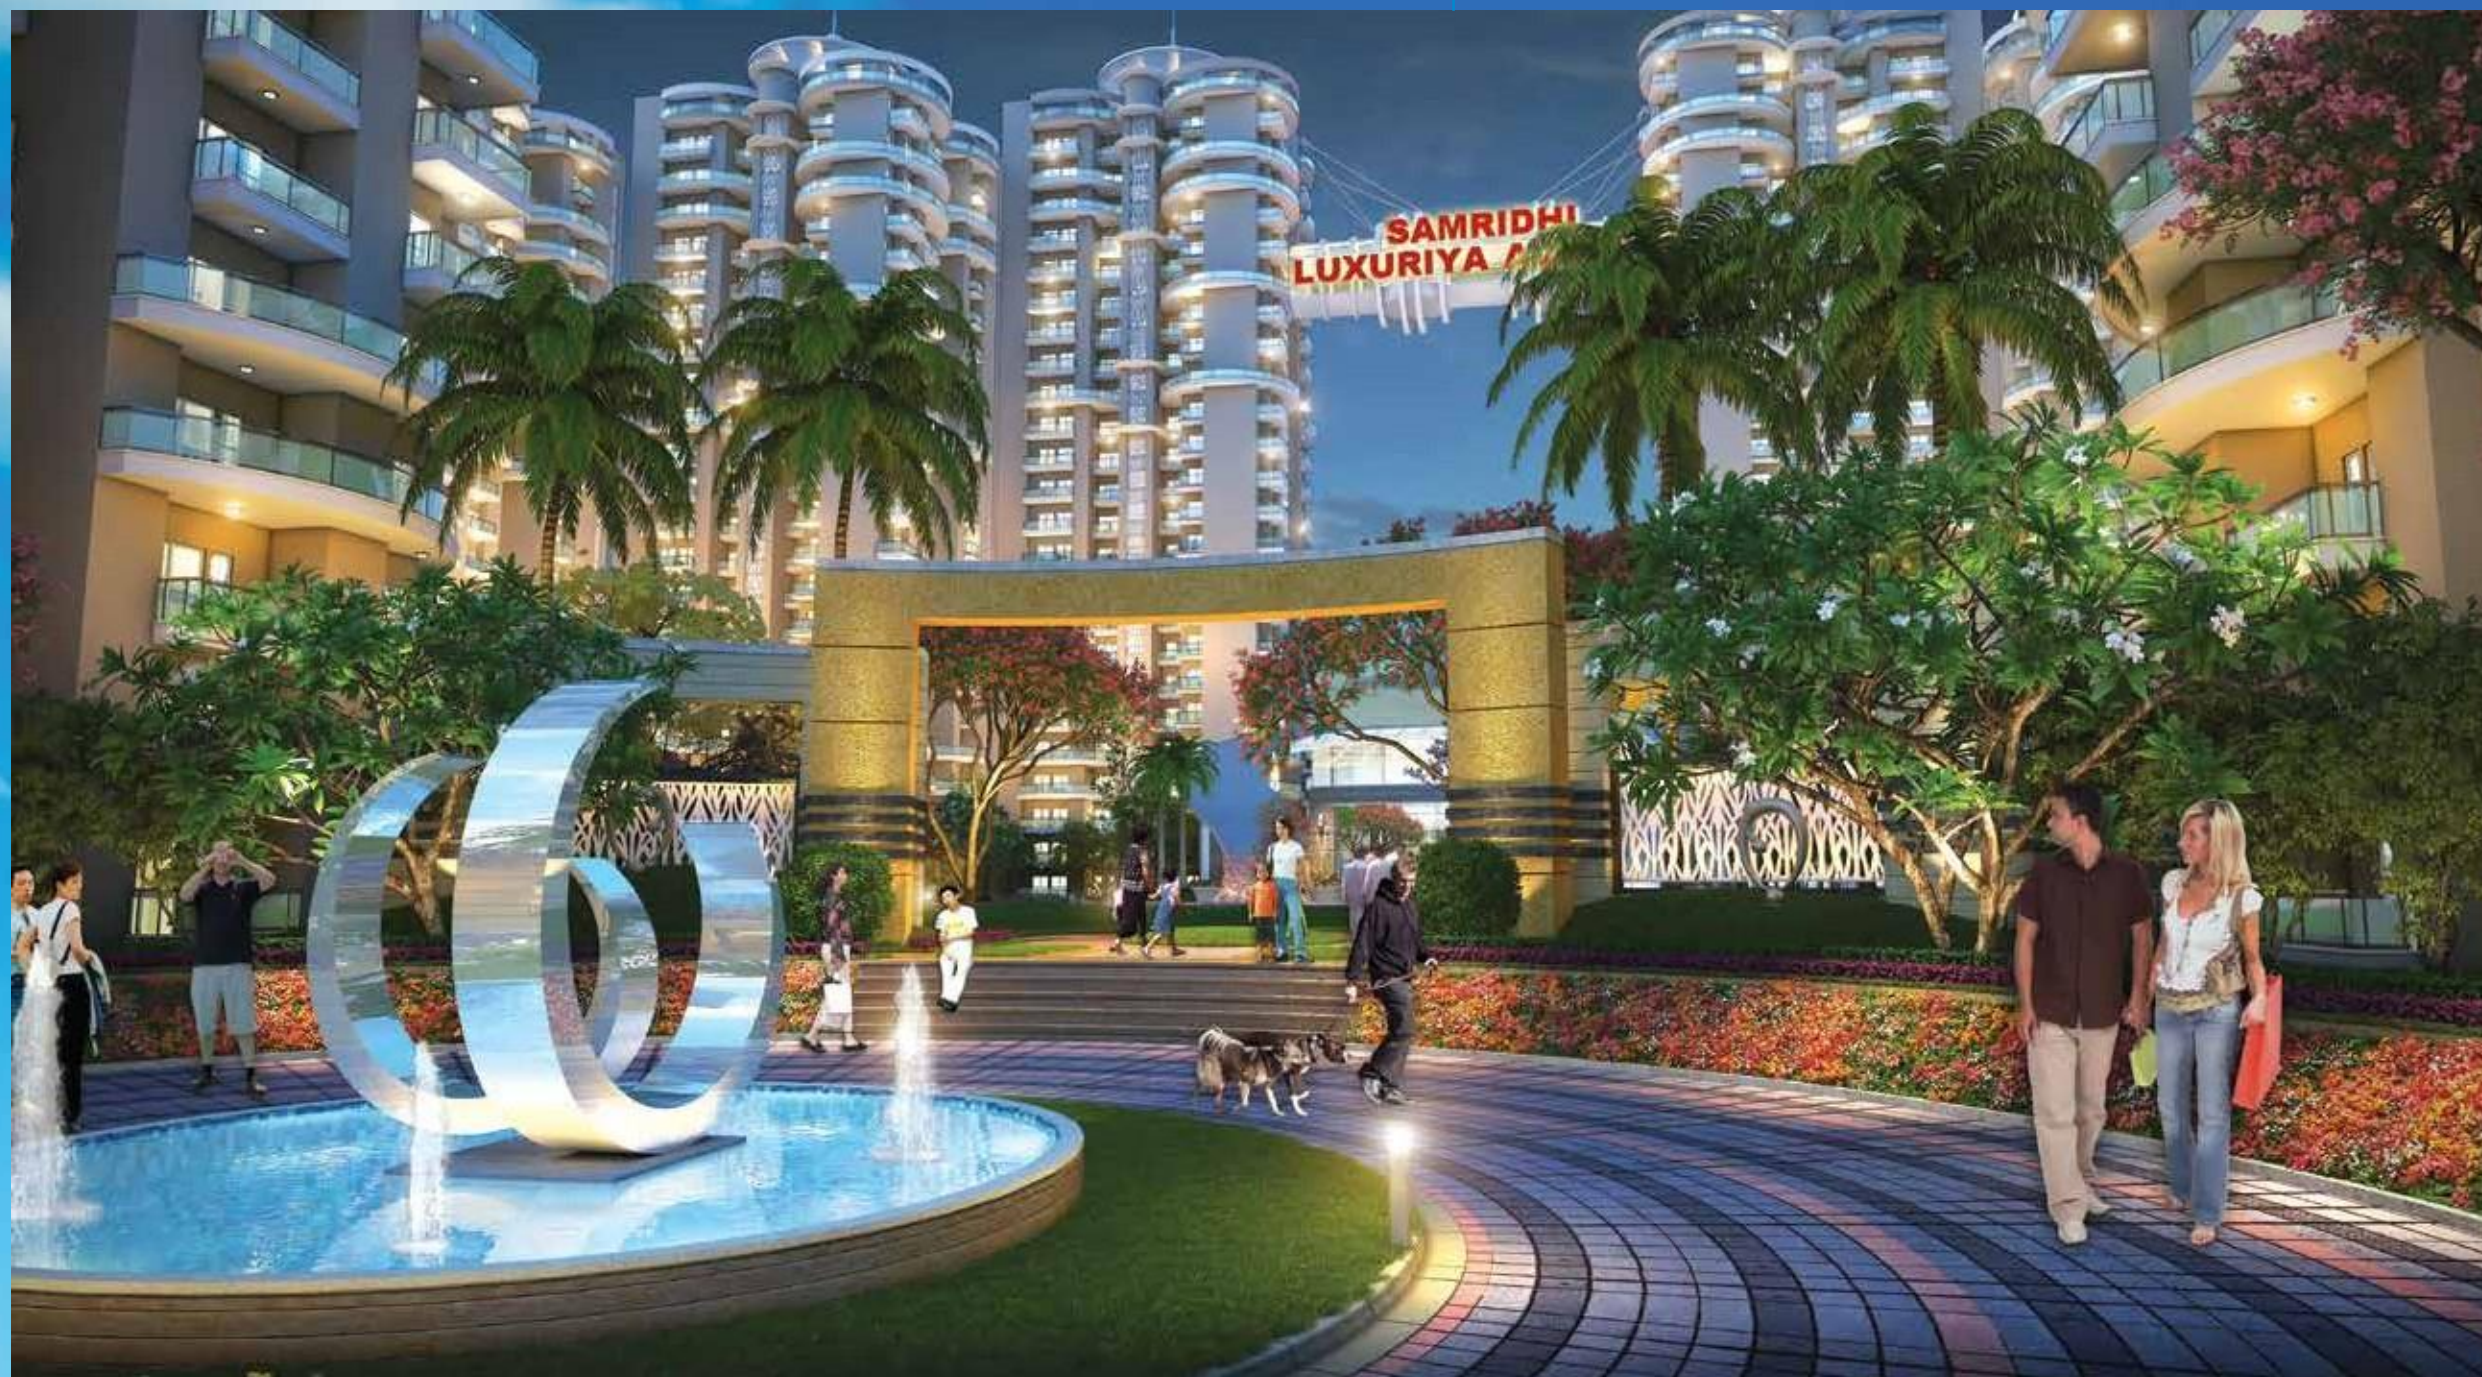

- Be a part of an upcoming Sports City With:
- 9 Hole Golf Course
- 80% Green Sector
- 50 Acres Park
- India's Largest Cricket Stadium
- Largest Badminton Court
- Near proposed Metro Station
- Proposed International Airport
- Commercial complex in vicinity
- Low Density project
- Vastu friendly plot

It will dazzle the entire landscape with its sheer grandeur and will entice all-n-sundry with its liveliness. Designed by world-renowned architectural firm and constructed by reputed engineering company, Samridhi Luxuriya Avenue will rewrite the saga of a lifestyle that's filled with unparalleled splendour.



SAMRIDHI
LUXURIYA
AVENUE
2 & 3 BHK APARTMENTS
SECTOR - 150, NOIDA

Its hallmark is luxury—a sheer exuberance of an unparalleled lifestyle in one of the most spellbinding locations in NCR Delhi, Sector 150 of Noida.

Yes Samridhi Luxuriya with its spectacular specifications will emerge tall amongst the bouquet of real estate projects being developed by the leading real estate companies who are thronging in big numbers to have a pie in the slice of ultra-luxury apartment complexes. No doubt Samridhi Luxuriya will dazzle the entire landscape with its sheer grandeur and will entice all-n-sundry with its exuberance. Designed by world-renowned architectural firm and constructed by reputed engineering company, Samridhi Luxuriya will rewrite the saga of alifestyle filled with splendor.





All flats are corner flats & green facing

Layout Plan

LEGEND: RESIDENTIAL AREA

1. ENTRANCE/EXIT GATE COMPLEX
2. ENTRY ROUNDABOUT ACCENT PAVING
3. ENTRANCE WATER FEATURE
4. 9.0 M WIDE DRIVEWAY WITH 2.0 M WIDE CYCLING TRACK
5. DROP-OFF AREAS
6. FEATURE ENTRANCE PORTALS WITH GRC JALI
7. ARRIVAL COURT ACCENT PAVING
8. MOUNDS WITH DENSE PALM PLANTATION
9. GRAND LAWN
10. MEANDERING JOGGING TRACK/PATHWAY WITH 9.0 M WIDE FRETTED ROUTE
11. TOWER ENTRANCE COURT FROM CENTRAL GREEN WITH HELDER SITTING
12. HOPSCOTCH IN STILL AREA
13. YOGA MEDITATION LAWN
14. STEPPED TERRACES WITH YOGA MEDITATION PAVILION
15. TRELIS WITH SITTING
16. TABLE TENNIS IN STILL AREA
17. PALM GARDEN
18. STEPPED TERRACES WITH SKYLIGHTS OVER RAMP
19. OUTDOOR FITNESS STATION
20. KIDS PLAY AREA
21. TENSILE CANOPY COVERING
22. PATHWAY UNDER FERROUS ALONG WATER FEATURE
23. KIDS MULTIPLAY LAWN
24. CLUB DROP OFF WITH ACCENT PAVING
25. CLUB ENTRANCE WATER FEATURE
26. CLUB BUILDING WITH COVERING
27. CLUB ENTRY FROM CENTRAL GREEN WITH ACCENT PAVING
28. FEATURE JALIS AS SCREEN WALLS
29. MAINS WIMMING POOL WITH WATER CASCADE AT INFINITY EDGE (SURFACE AREA: 350 SQM)
30. COVERED POOL DECK WITH LOUNGERS
31. KIDS POOL WITH INFINITY EDGE (SURFACE AREA: 95.0 SQM)
32. WATER FEATURE AT INFINITY EDGE OF THE KIDS POOL
33. LOTUS POND
34. FLOATING PLANTERS WITH PALMS
35. REFLEXOLOGY PATH ALONG LOTUS POND
36. CYCLES-ED (18 CYCLES EA)-4 NOS.
37. CYCLE TRACK (2.0M) ALONG ROAD
38. PERIPHERAL JOGGING TRACK
39. CATENRANCE WATER FEATURE
40. OPEN AIR THEATRE (OAT)
41. FEATURE SCREEN WALL WITH DECORATIVE JALI
42. TENNIS COURT
43. MOUND WITH DENSE PLANTATION
44. BADMINTON COURTS (2 NOS.)
45. SKATING RINK
46. BASKETBALL COURT
47. GARDEN PAVILIONS (2 NOS.)
48. CRICKET NET PRACTICE LAWN (3 NOS.)
49. FLUMERIA COURT WITH SITTING
50. CLIMBING WALL WITH SAND PIT
51. DRIVERS WAITING AREA IN STILL AREA

LEGEND: COMMERCIAL AREA

- a. DROP OFF
- b. STEPPED WATER FEATURES WITH FLOATING PALMS
- c. EVENT PLAZA
- d. LINEAR SITTING

Apartments at a glance	
Accommodation	Code
2 Bedrooms+ Drawing/Dining hall + Kitchen + 2 Toilets + Study	
3 Bedrooms+ Drawing/Dining hall + Kitchen + 2 Toilets	
3 Bedrooms+ Drawing/Dining hall + Kitchen + 3 Toilets	
To Be Launched	



2BHK+ 2 TOILET+ STUDY
1165 SQ.FT.(103.23 SQ.MT.)

CARPET AREA: 703 SQ.FT.(65.31 SQ.MT.)



2BHK+2T+STUDY(Curved Balcony)
1245 SQ.FT.(115.67 SQ.MT.)

CARPET AREA: 703 SQ.FT.(65.31 SQ.MT.)

SPECIAL CATEGORY- ROUND BALCONY AREA: 212 SQ.FT.(19.68 SQ.MT.)



3 BHK + 2 TOILET
1395 SQ. FT. (129.60 SQ.MT.)

CARPET AREA: 852 SQ.FT.(79.13 SQ.MT.)



3 BHK+ 2 TOILET(Curved Balcony)
1495 SQ.FT.(138.89 SQ.MT.)

CARPET AREA: 1190 SQ.FT.(110.53 SQ.MT.)

SPECIAL CATEGORY- ROUND BALCONY AREA: 268 SQ.FT.(24.94 SQ.MT.)



3 BHK+ 3 TOILET
1625 SQ.FT.(150.96 SQ.MT.)

CARPET AREA: 980 SQ.FT.(91.05 SQ.MT.)



3BHK+ 3 TOILET(Curved Balcony)
1690 SQ.FT.(157.00 SQ.MT.)

CARPET AREA: 980 SQ.FT.(91.05 SQ.MT.)

SPECIAL CATEGORY- ROUND BALCONY AREA- 279 SQ.FT.(25.88 SQ.MT.)




Luxury Specifications



Super Structure Earthquake resistant RCC frame structure, designed as per norms.
High speed lifts and wide staircase with easy steps.

- Flooring** Vitrified Tiles in Drawing/Dining/Bedrooms and Wooden Flooring in One Bedroom. Italian Marble in lobby.
- Kitchen** Semi-Modular Kitchen with Granite Top working platform. Stainless Steel Sink, Ceramic Glazed Tiles 2 feet above working platform.
- Toilet** Anti-skid Ceramic Tiles, Ceramic Tile up to door level on the wall, CP fittings of Jaquar or equivalent.
- Exterior** Exterior in Superior Paint Finish.
- Inside Finish** Inside Walls with POP punning and OBD.
- Doors/Windows** Entrance Gate made of Wood /Skin Molded Door, Internal Doors with hardwood frames with flush doors/ Skin Molded Doors with good quality Hardware Fittings.
- Balcony** Anti Skid Ceramic tiles.
- Electrical** Copper wiring in concealed P.V.C. conduits, with MCB supported Circuits & sufficient No. of light and power points. Provision for DTH Connection, Telephone, Internet point in One Bedroom.

Location Map

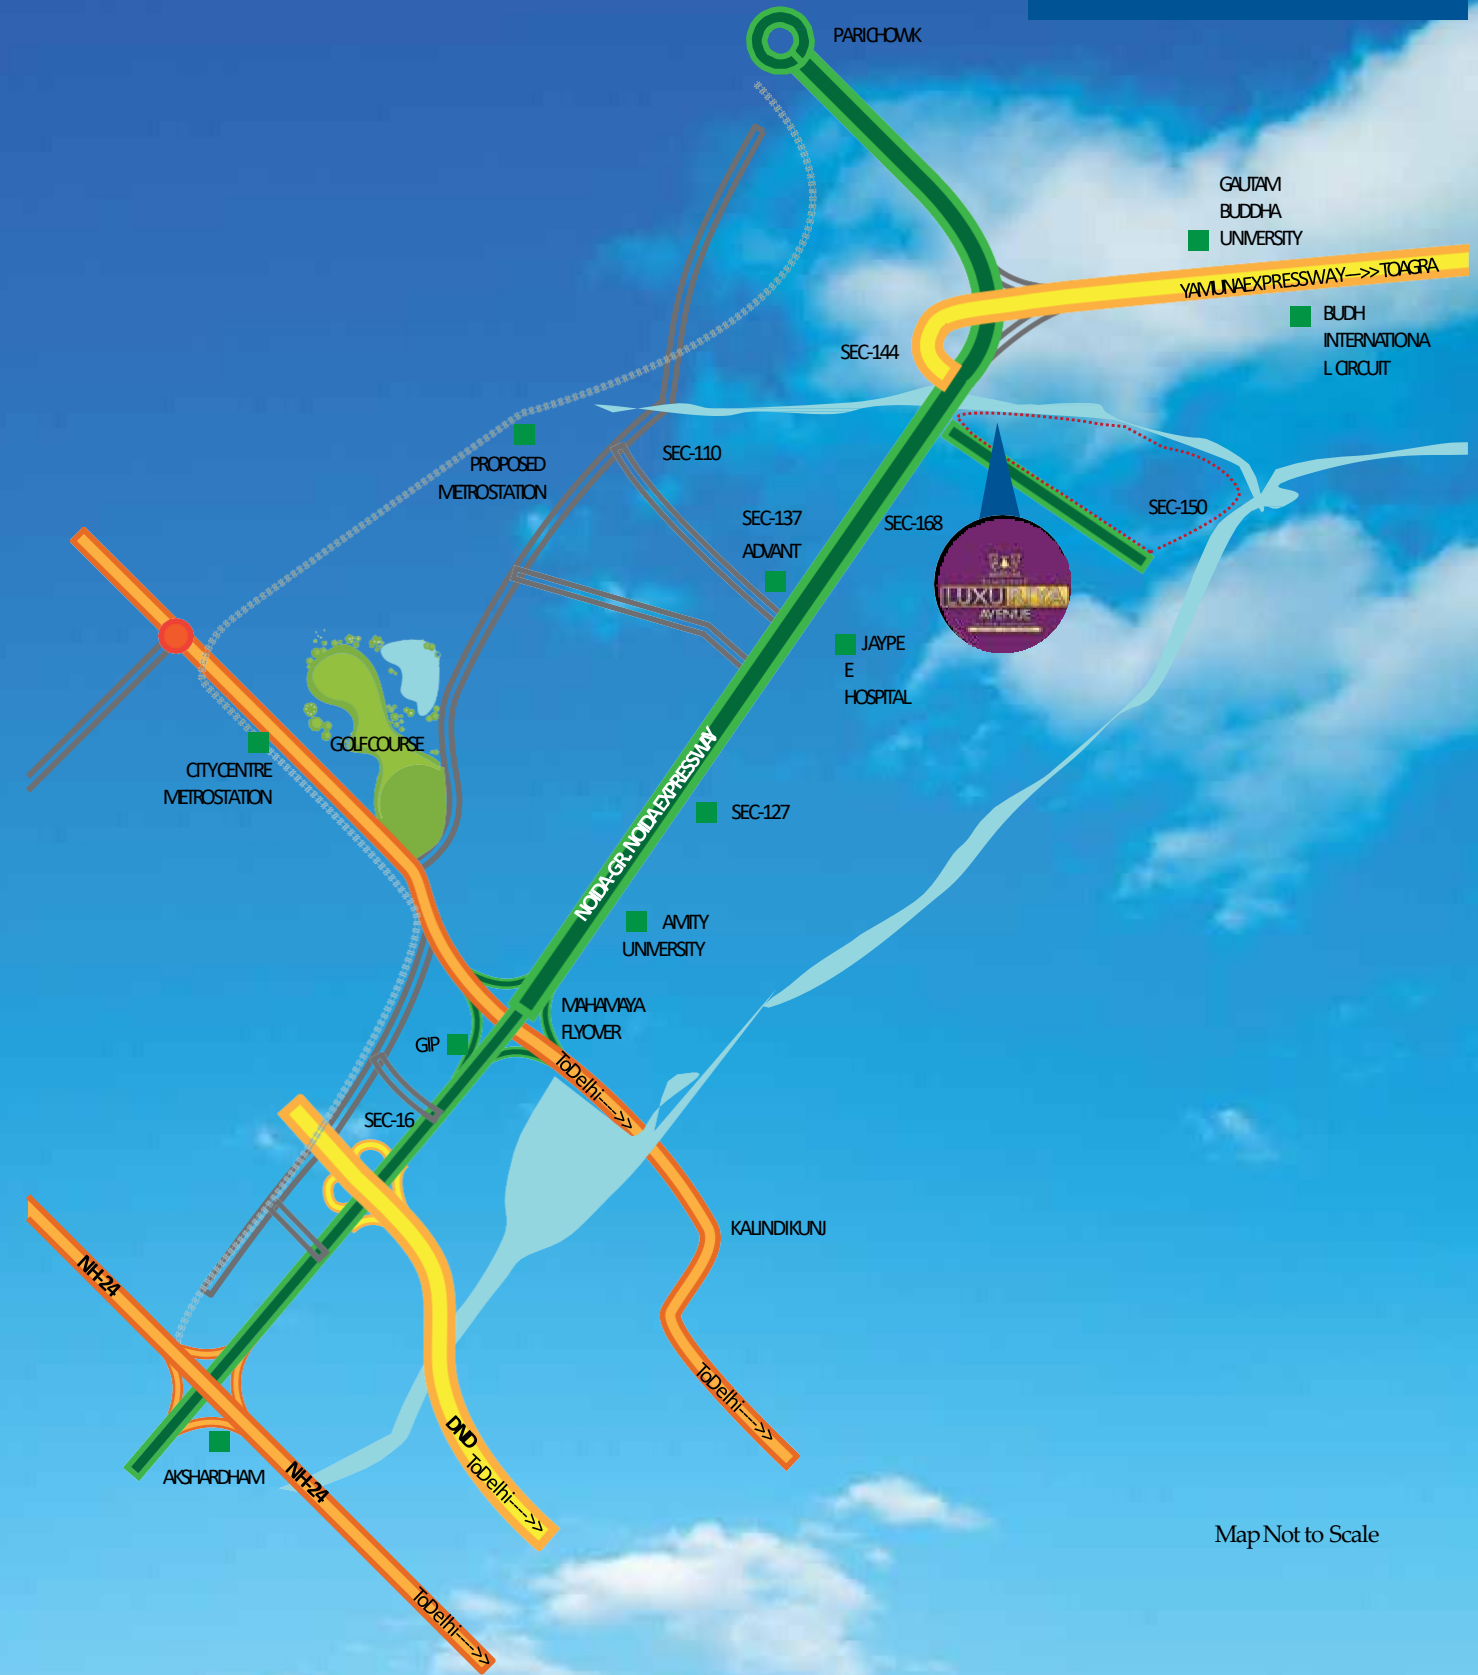

Map Not to Scale

Locational Advantages

- Part of Sports City
- Right on Noida-Gr. Noida Express-way
- Project on 45 mtr. wide main sector road
- Adj. to Delhi Faridabad link road
- Adj. to Proposed metro station
- 20 min from DND
- 15 min from Kalindi Kunj

