


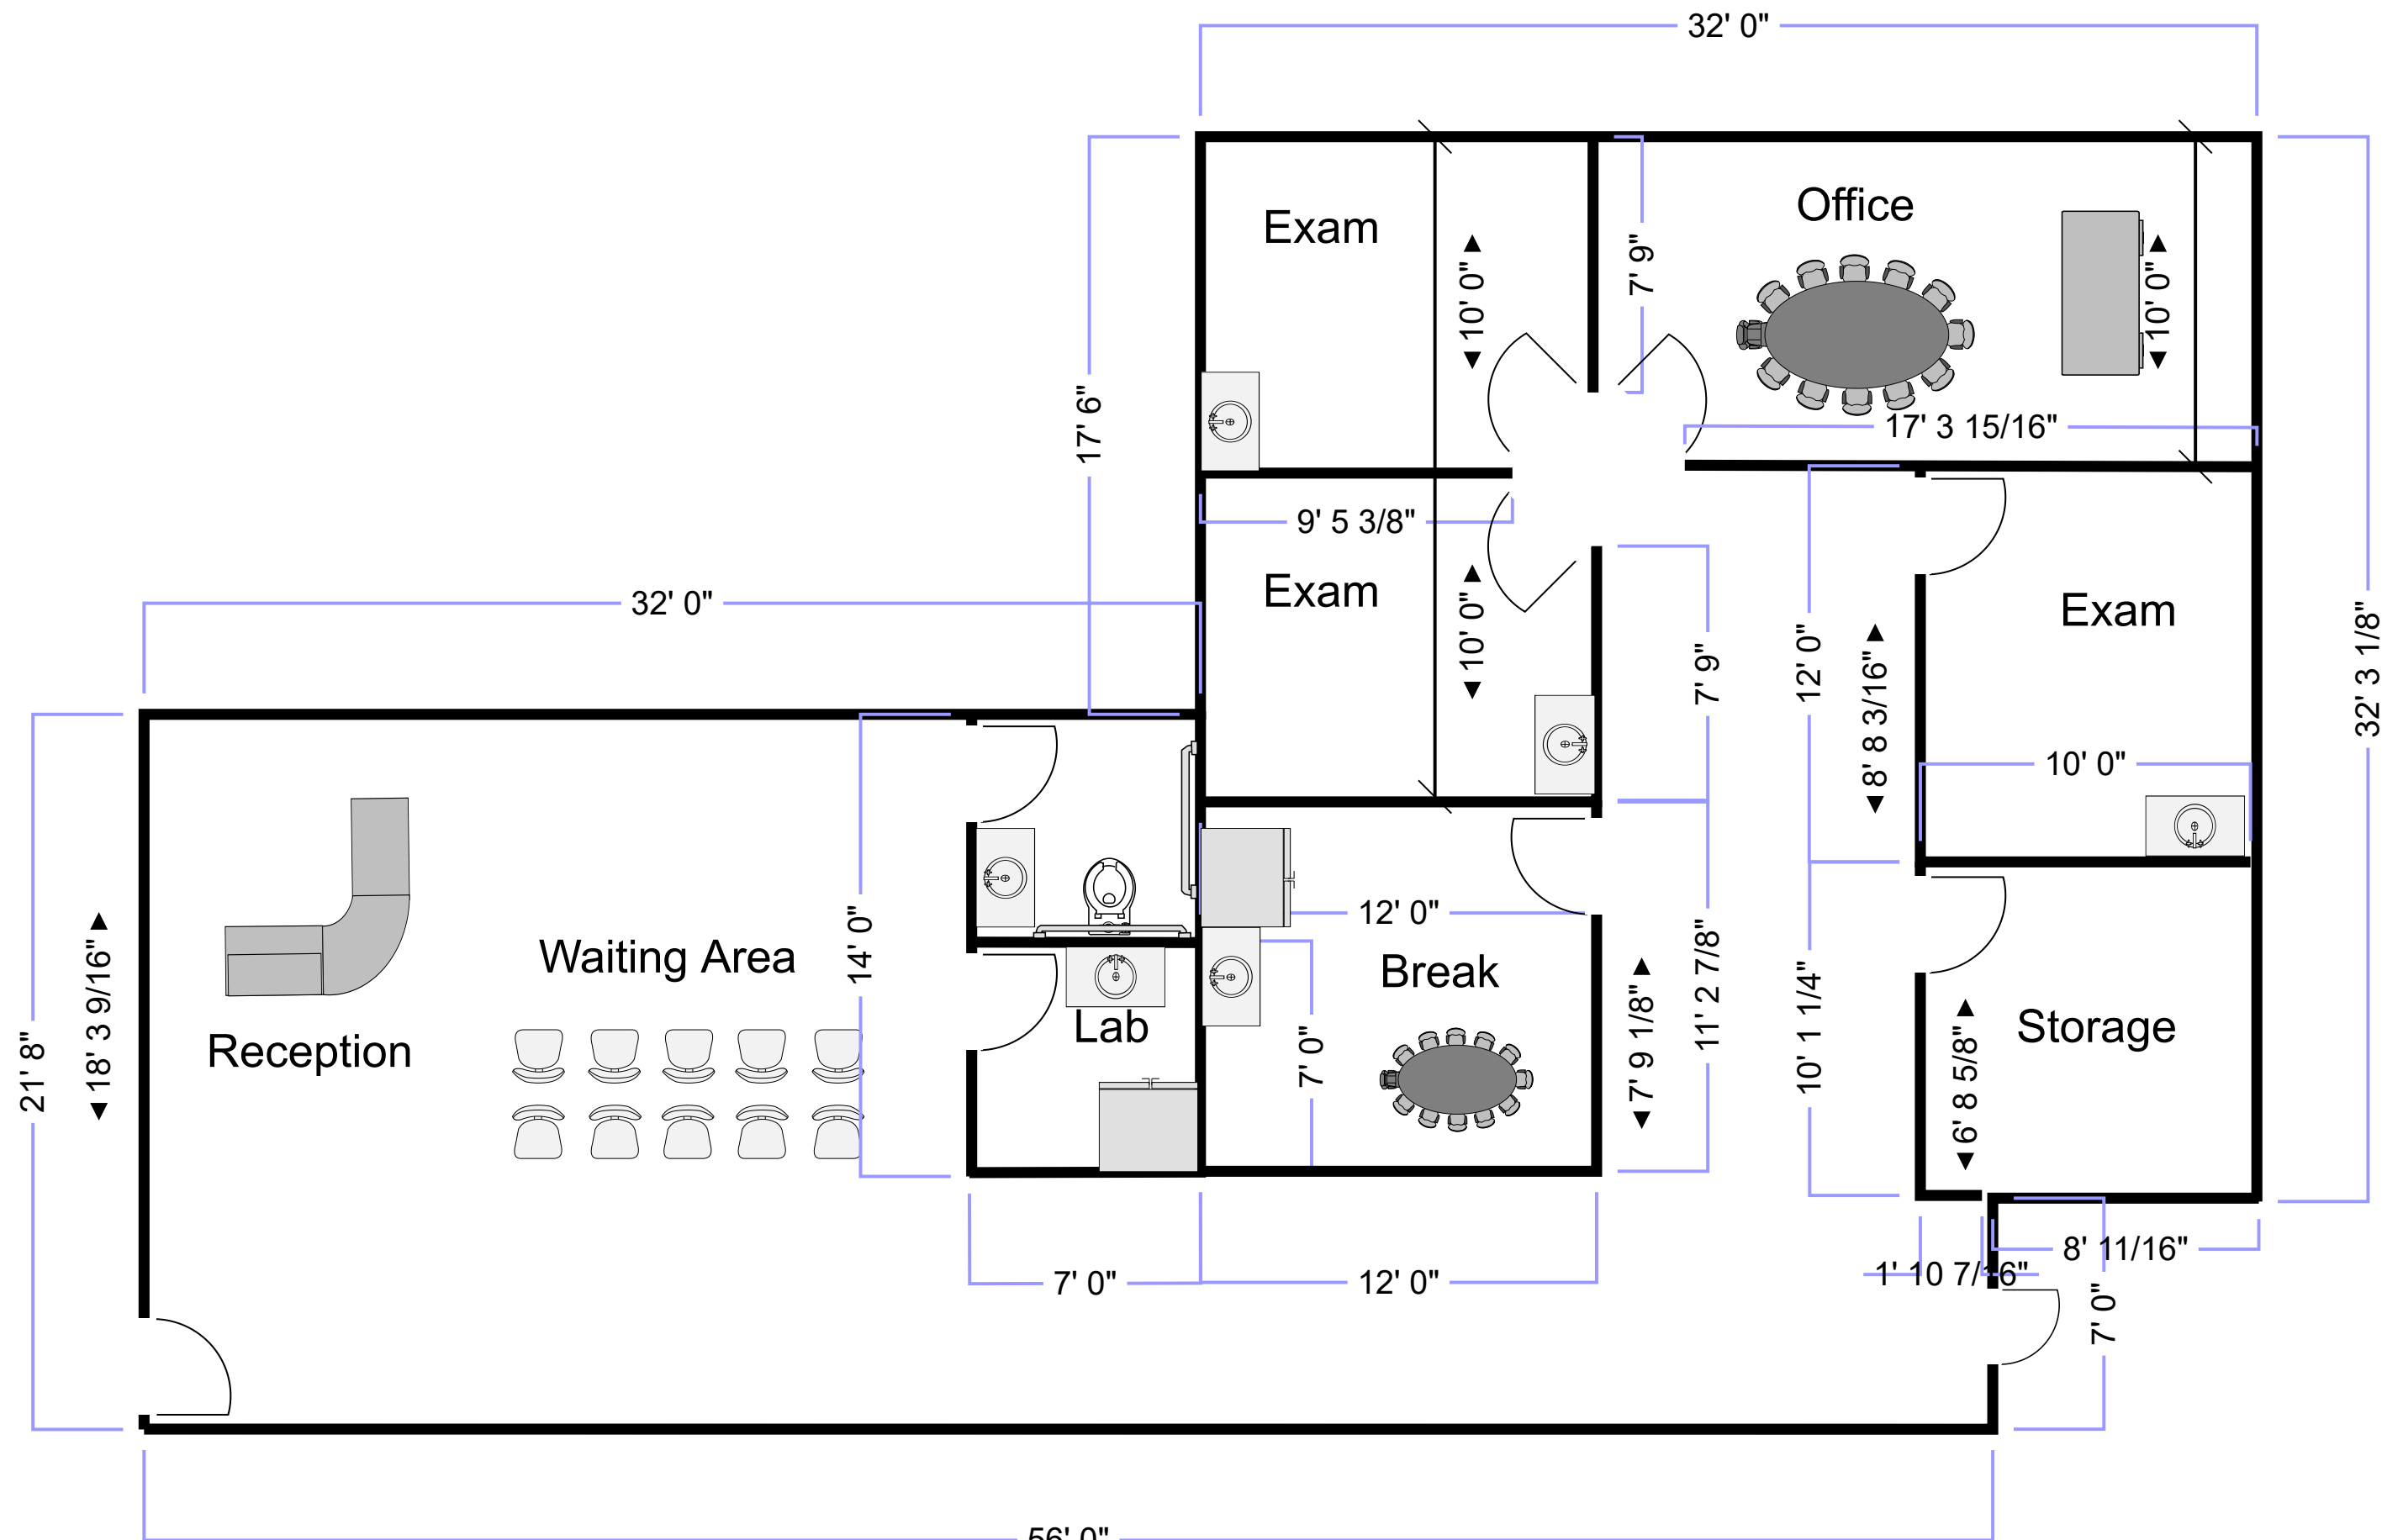

6301 3A, Dr. Office Build Out