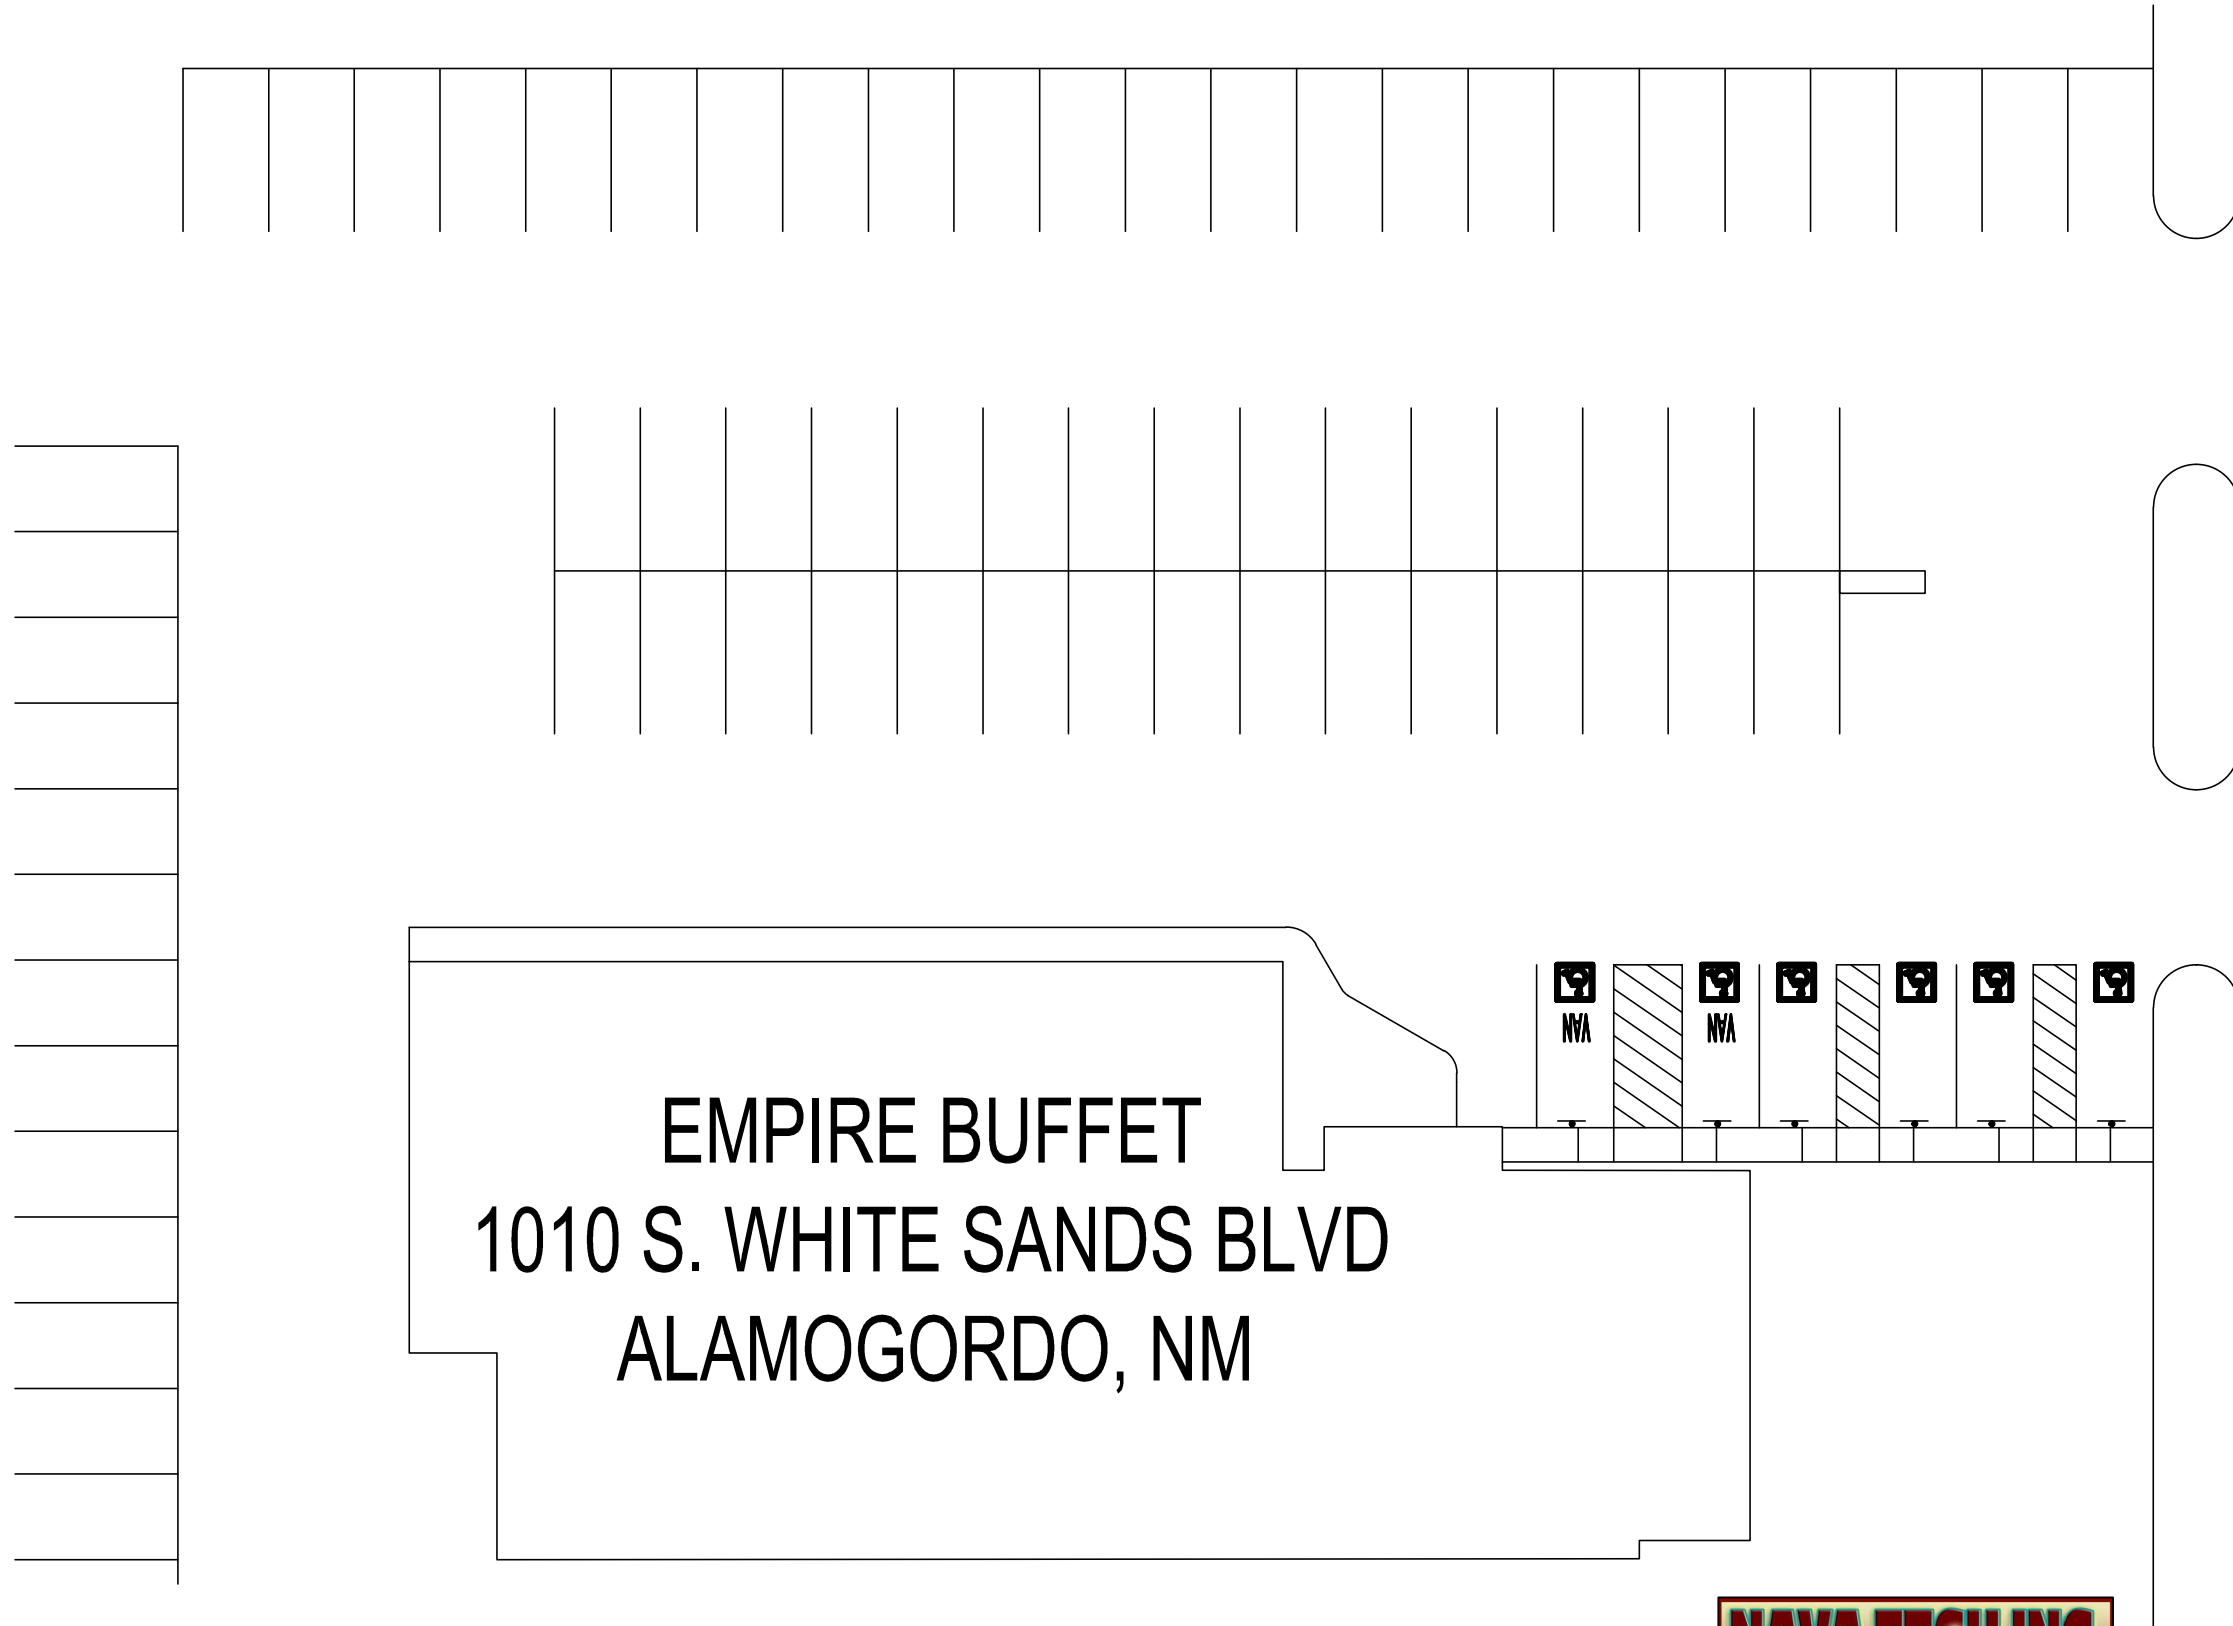


WHITE SANDS BLVD

EMPIRE BUFFET
1010 S. WHITE SANDS BLVD
ALAMOGORDO, NM

SITE PLAN

NAVA TECH INC.
AND ASSOCIATES
CONSTRUCTION PLAN PRODUCTION & COORDINATION

Civil, Commercial and Residential Drafting
1615 S.SOLANO DRIVE Las Cruces, New Mexico
Phone: 575-541-5050 88001