



GENERAL NOTES


- A. DO NOT SCALE DRAWINGS
- B. CONTRACTOR TO COORDINATE ALL DRAWINGS PRIOR TO CONSTRUCTION.
- C. VERIFY EXISTING CONDITIONS IN FIELD. BRING DISCREPANCIES TO ATTENTION OF ARCHITECT.
- D. DIMENSIONS ARE TO FACE OF STUDS UNLESS OTHERWISE NOTED.
- E. * DIMENSIONS TO FACE OF FINISH
- F. ALL CONCRETE TO BE 3,000 PSI MIN.
- G. ALL SAWN LUMBER TO BE SPRUCE- PINE FIR #2 OR BETTER
- H. ALL LVL TO BE VERSALAM MEMBERS

TREVESTON ELLIOTT
ARCHITECT

811 12TH ST. NW
ALBUQUERQUE, NEW MEXICO
87102
C 505.259.4617
treveston@tearchitect.com
www.tearchitect.com


615 Iron

ALBUQUERQUE, NEW MEXICO

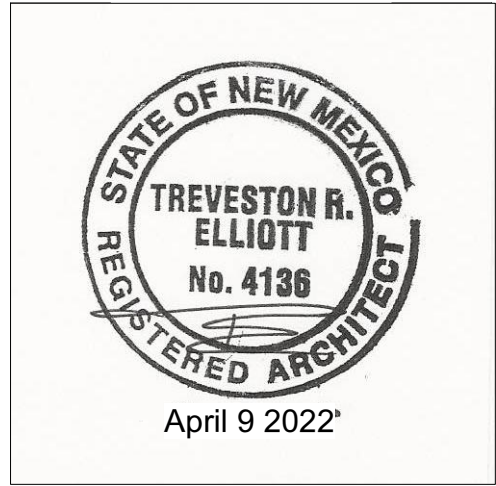


Date: April 9 2022

Sheet: Building Sections

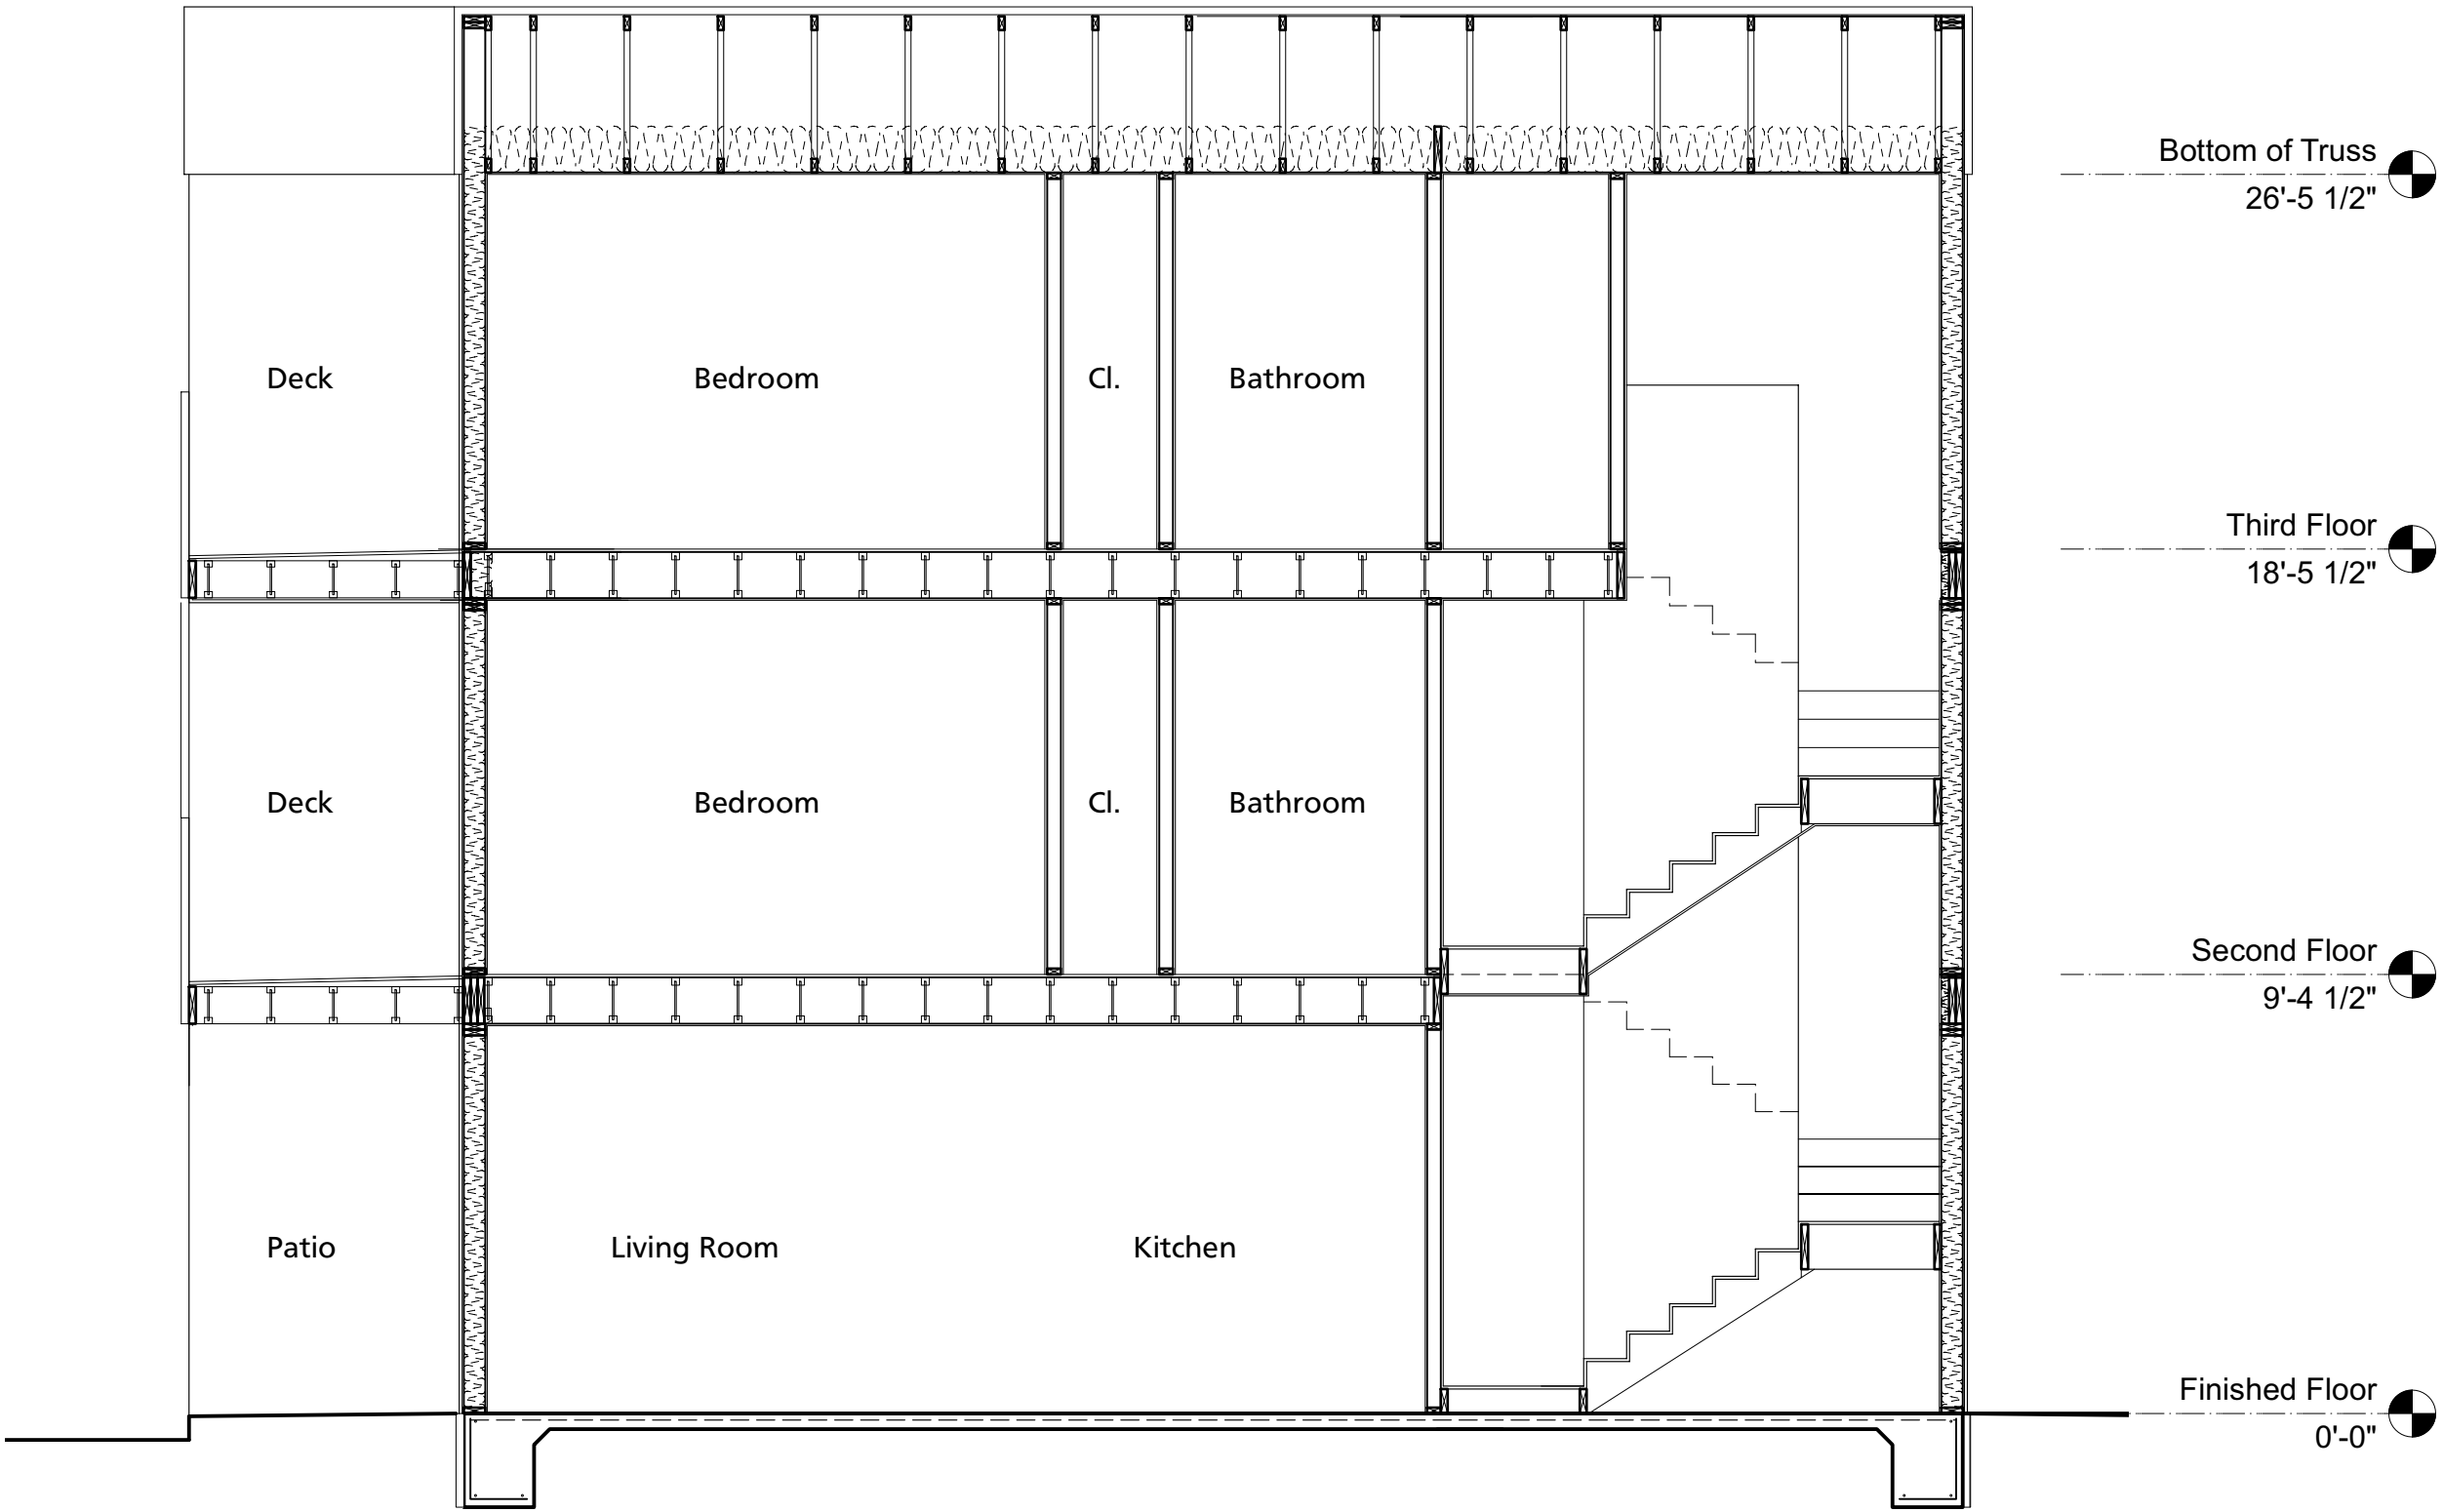

A Building Section A-A
Scale: 1/4" = 1'-0"

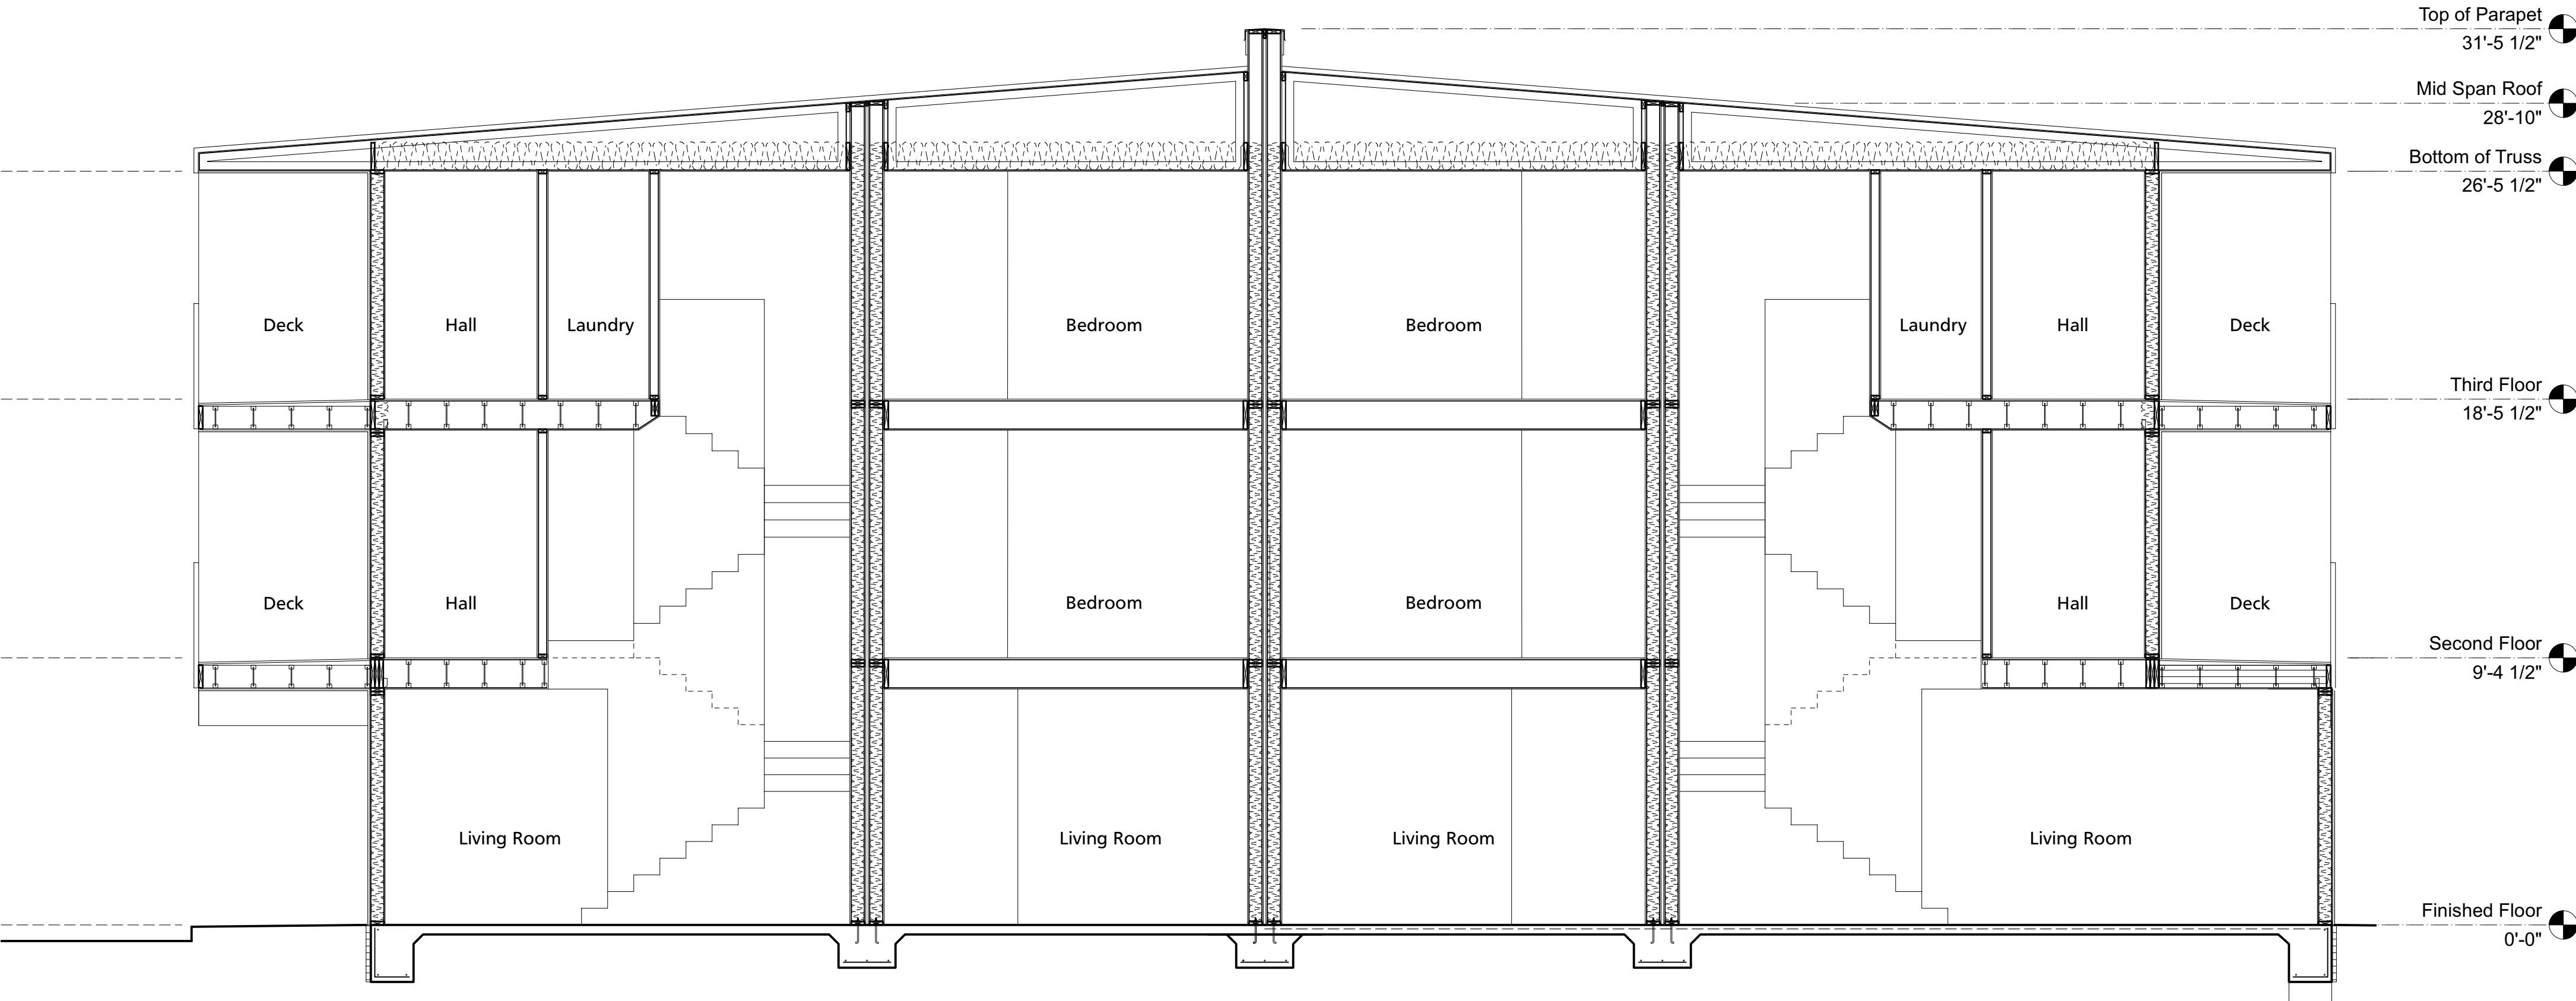

B Building Section B-B
Scale: 1/4" = 1'-0"