

Property line


● Surveillance Cameras

Existing Golden Spur licensed Premises

2600 sq ft

Proposed Outdoor Licensed Premises

600 sq ft

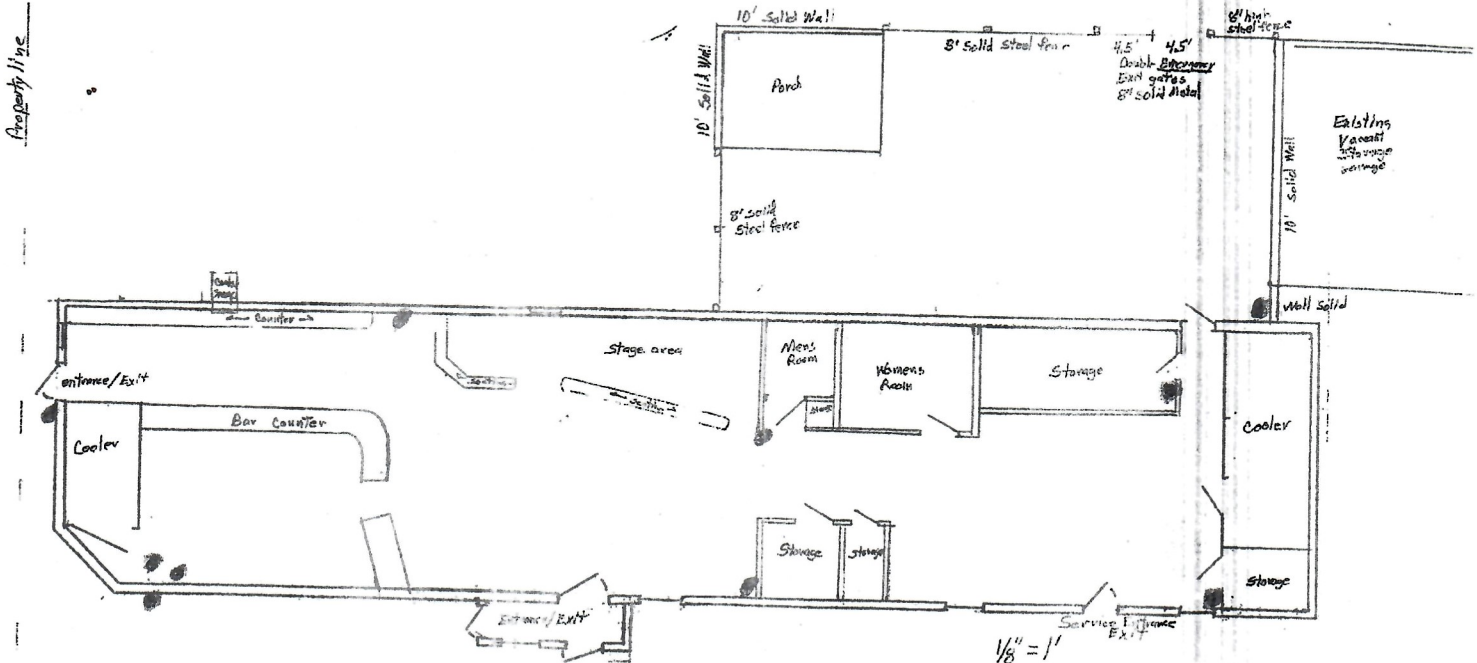


FLOOR PLAN APPROVAL

By Marlene Moulton

Date 5/14/09

Existing
Golden Spur
Parking

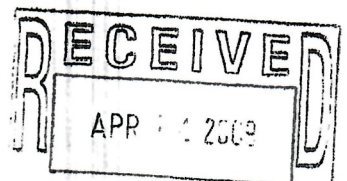

ALCOHOL & GAMING DIVISION