

Carlos Garcia 505.670.3181 carlos@garsagroup.com
Joel Cumplido 505.670.3328 joel@garsagroup.com



FOR LEASE

Destination Retail & Office Center

418 Cerrillos Rd. Santa Fe, NM 87501

AVAILABLE
±451 SF – ±2,012 SF

LEASE RATE
\$24.00 - \$32.00/SF Modified Gross

ZONING
BCD | Business Capital District



PROPERTY OVERVIEW

Carlos Garcia

505.670.3181

carlos@garsagroup.com

Joel Cumplido

505.670.3328

joel@garsagroup.com



AVAILABLE

Lower Level (retail):

- Unit 1-C & 1-D: ±1,312 SF
- Unit 1-B: ±700 SF

Upper Level (office/studio)

- Unit 22: ±480 SF
- Unit 25: ±451 SF

LEASE RATE

\$24.00 - \$32.00/SF Modified Gross

ZONING

BCD | Business Capital District

HIGHLIGHTS

- Open and airy mall design
- Just steps away from District Court House
- Close to the Railyard District, Downtown Santa Fe and State buildings
- Co-tenants include:
 - Mexico Lindo
 - Pizza Centro
 - Yin Yang Restaurant
 - Revolution Bakery
 - Paleteria Oasis
 - Antique Shops
 - Professional Offices


FOR LEASE Destination Retail & Office Center



MARKET AERIAL

Carlos Garcia
505.670.3181
carlos@garsagroup.com

Joel Cumplido
505.670.3328
joel@garsagroup.com

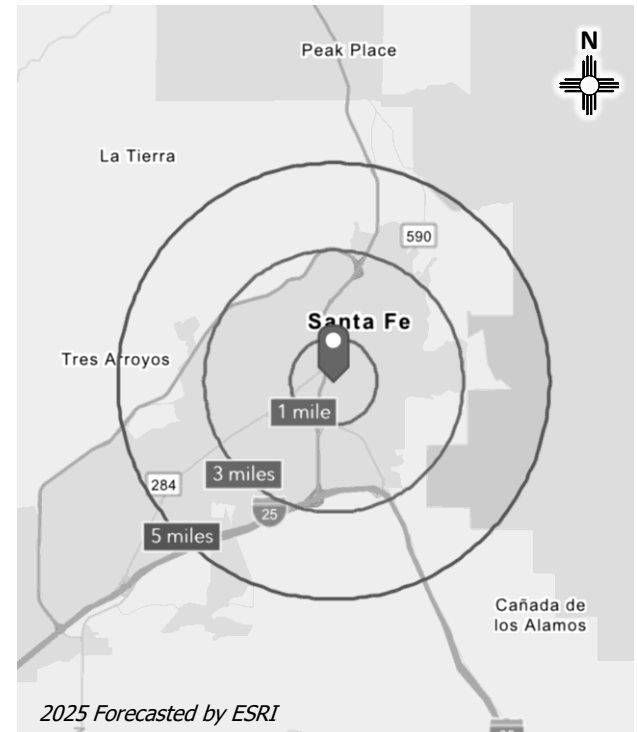

Demographics	1 Mile	3 Mile	5 Mile
Total Population	9,812	39,353	68,563
Average HH Income	\$120,970	\$126,930	\$125,321
Total Business	2,268	4,587	5,810
Total Employees	25,536	55,103	67,662


FOR LEASE Destination Retail & Office Center



LOWER LEVEL

Carlos Garcia
505.670.3181
carlos@garsagroup.com

Joel Cumplido
505.670.3328
joel@garsagroup.com

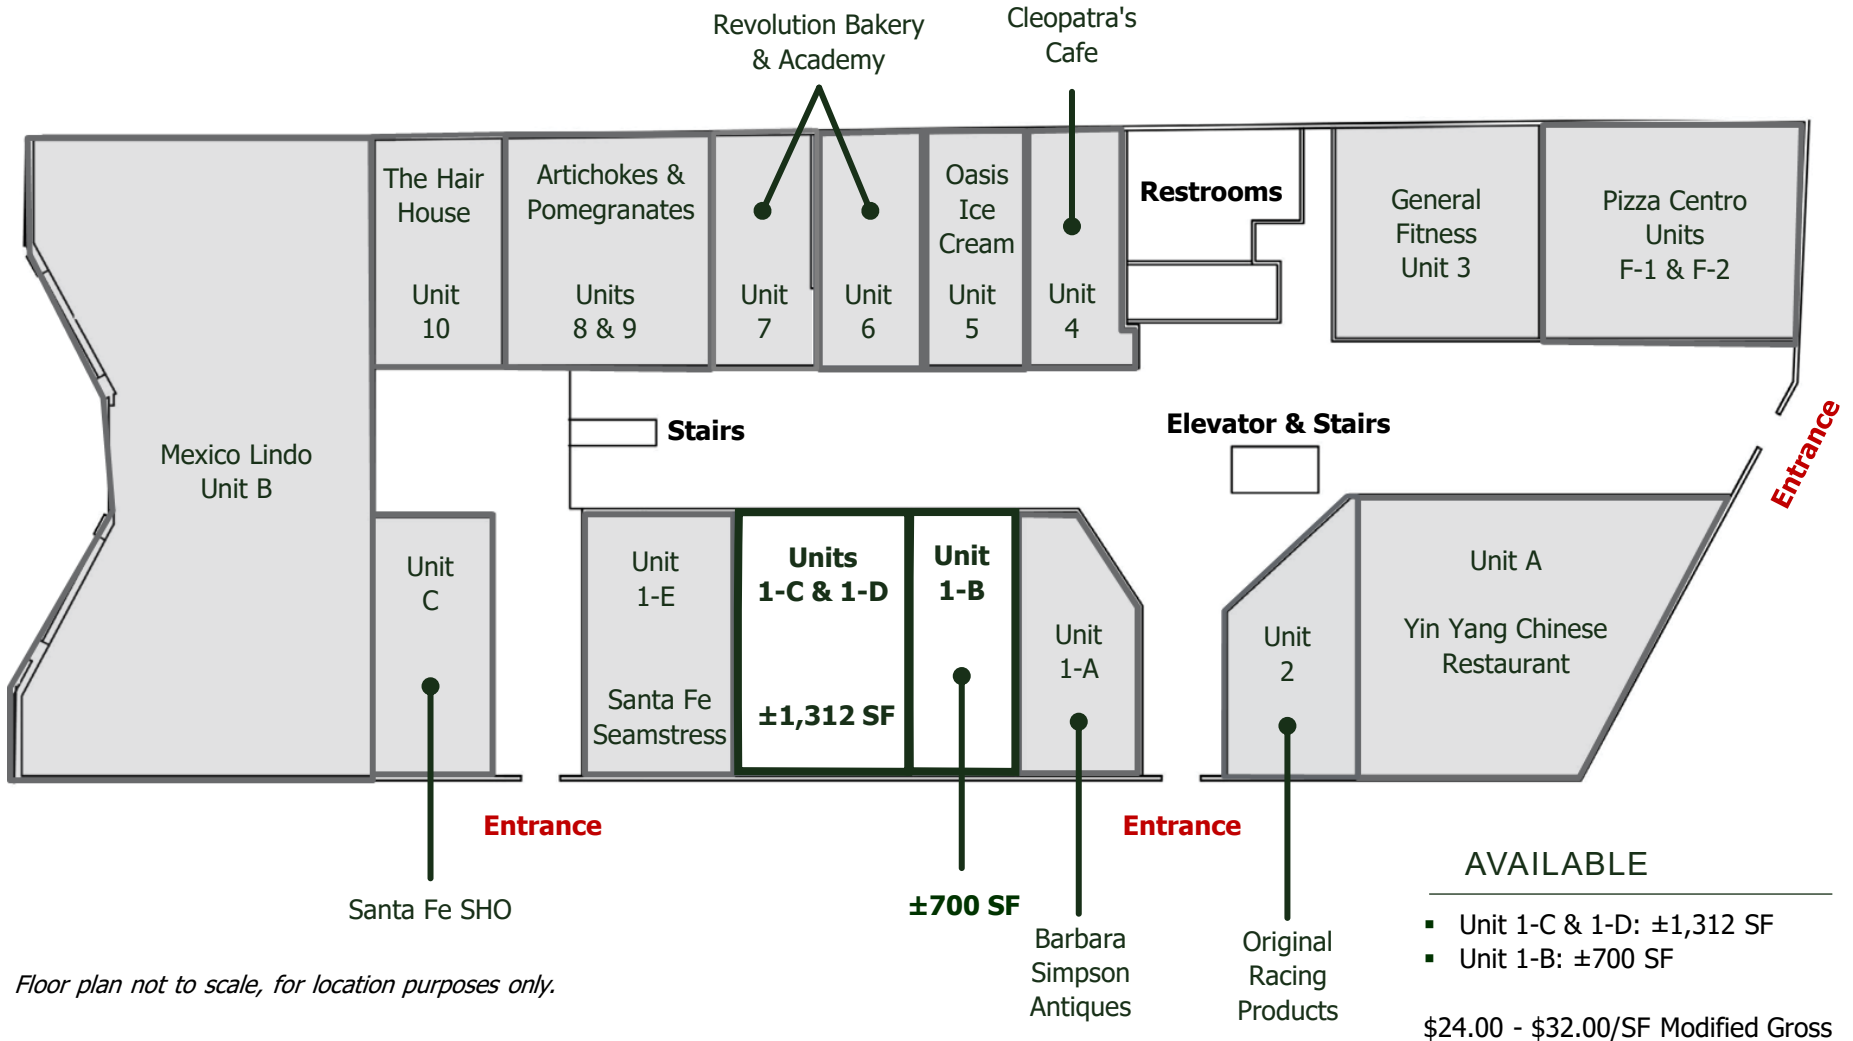

418 Cerrillos Rd. Santa Fe, NM 87501


FOR LEASE Destination Retail & Office Center



UPPER LEVEL

Carlos Garcia
505.670.3181
carlos@garsagroup.com

Joel Cumplido
505.670.3328
joel@garsagroup.com

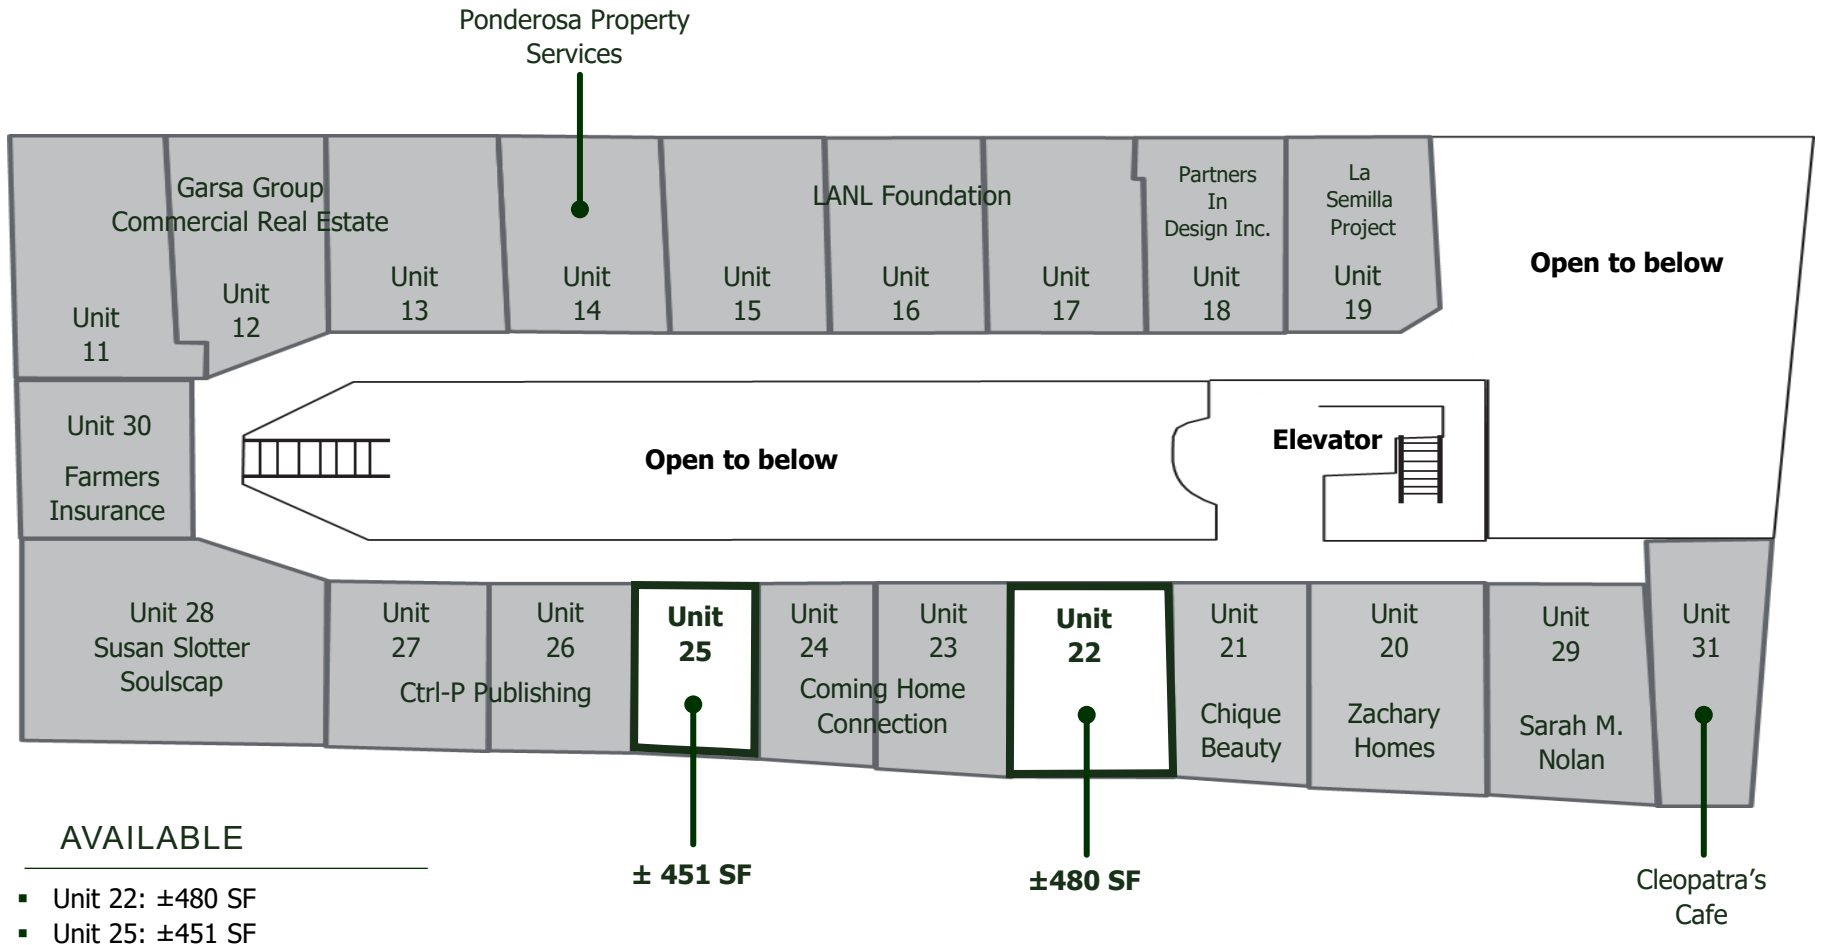

\$24.00 - \$32.00/SF Modified Gross

Floor plan not to scale, for location purposes only.


418 Cerrillos Rd. Santa Fe, NM 87501

FOR LEASE Destination Retail & Office Center



PHOTOS

Carlos Garcia 505.670.3181 carlos@garsagroup.com
Joel Cumplido 505.670.3328 joel@garsagroup.com

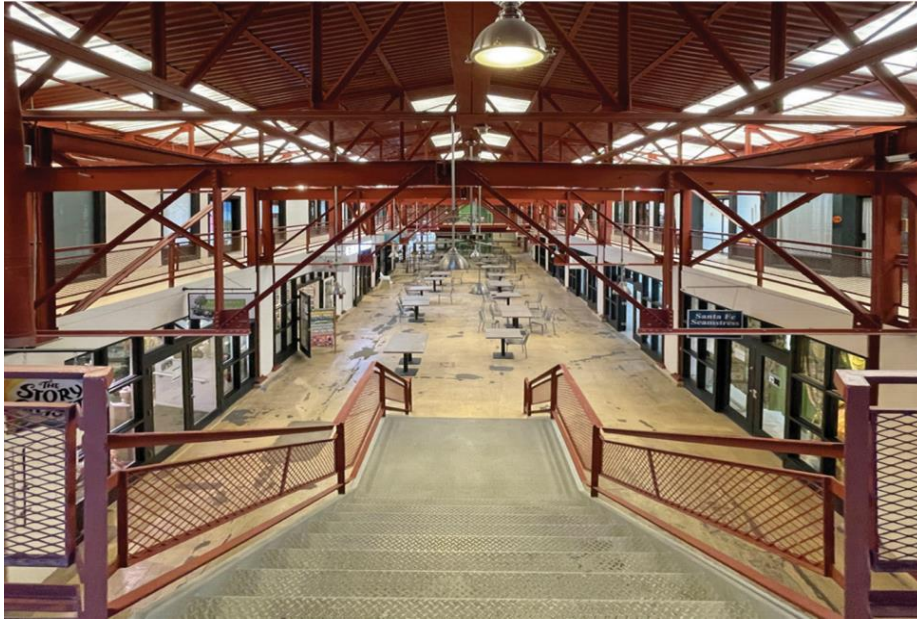

The information contained in this flyer is believed reliable. While we do not doubt the accuracy, we have not verified it and make no guarantee, warranty or representation about it. It is your responsibility to independently confirm its accuracy and completeness. Any projection, opinion, assumption or estimated uses are for example only and do not represent the current or future performance of the property. The value of this transaction to you depends on many factors which should be evaluated by your tax, financial, and legal counsel. You and your counsel should conduct a careful independent investigation of the property to determine that it is suitable to your needs.

505.473.3434
www.garsagroup.com
418 Cerrillos Rd. | Suite 11
Santa Fe, NM 87501

