

RODEO PARK EAST

Building 5

2905 Rodeo Park Drive East
Santa Fe, New Mexico

Drawing Index

COVER SHEET
SITE PLAN
FIRST FLOOR PLAN
SECOND FLOOR PLAN
ELEVATIONS


May 26, 2009



612 OLD SANTA FE TRAIL
SANTA FE NEW MEXICO 87505
Telephone 505-988-5269
FAX 505-986-1270

E-MAIL architecturalalliance@archallinc.com
WEBSITE www.archallinc.com



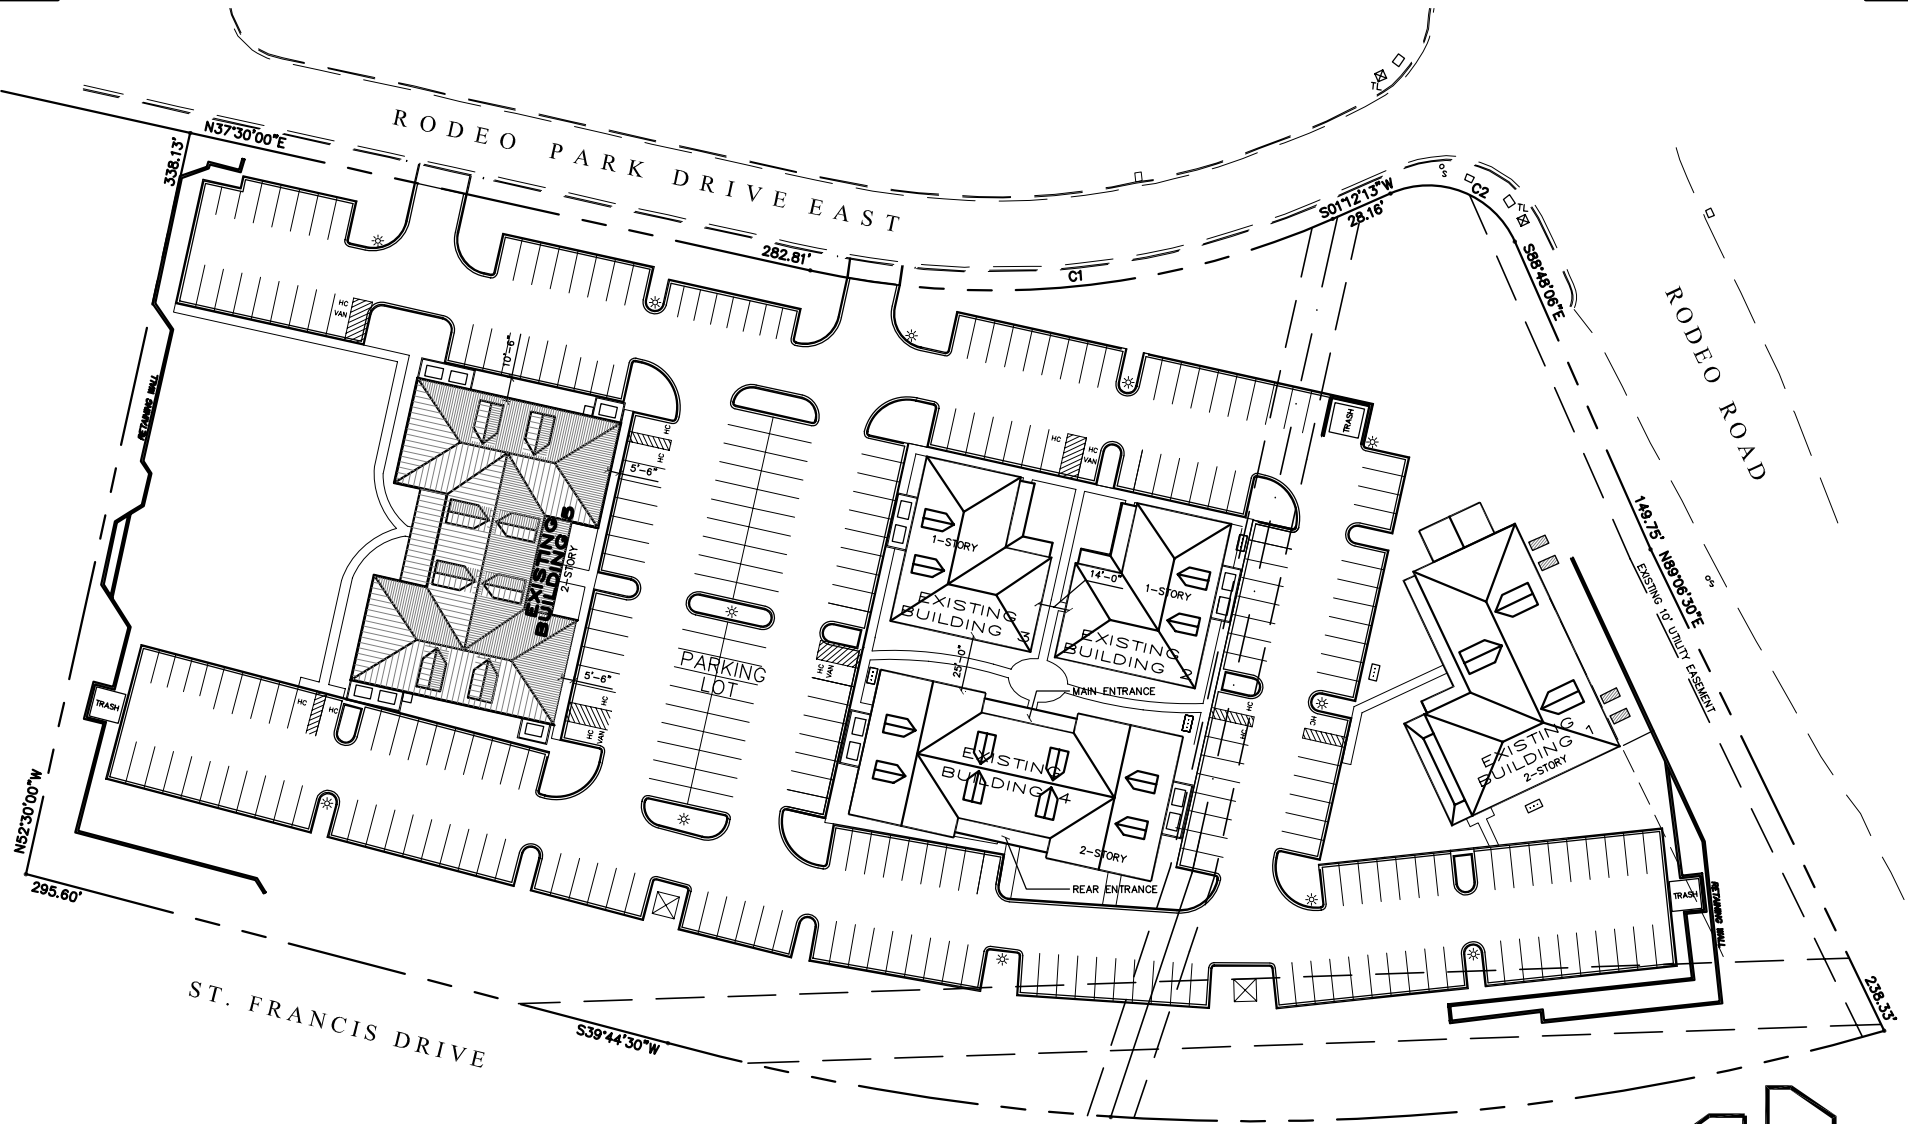

612 OLD SANTA FE TRAIL
SANTA FE NEW MEXICO 87505
Telephone 505-988-5269
FAX 505-986-1270


E-MAIL: architecturalalliance@archallinc.com
WEBSITE: www.archallinc.com

BUILDING 5, RODEO PARK EAST - SITE PLAN

NOT TO SCALE




LIC. 029682 - POST OFFICE BOX 5735
SANTA FE NEW MEXICO 87502
PHONE: 505 473-7800

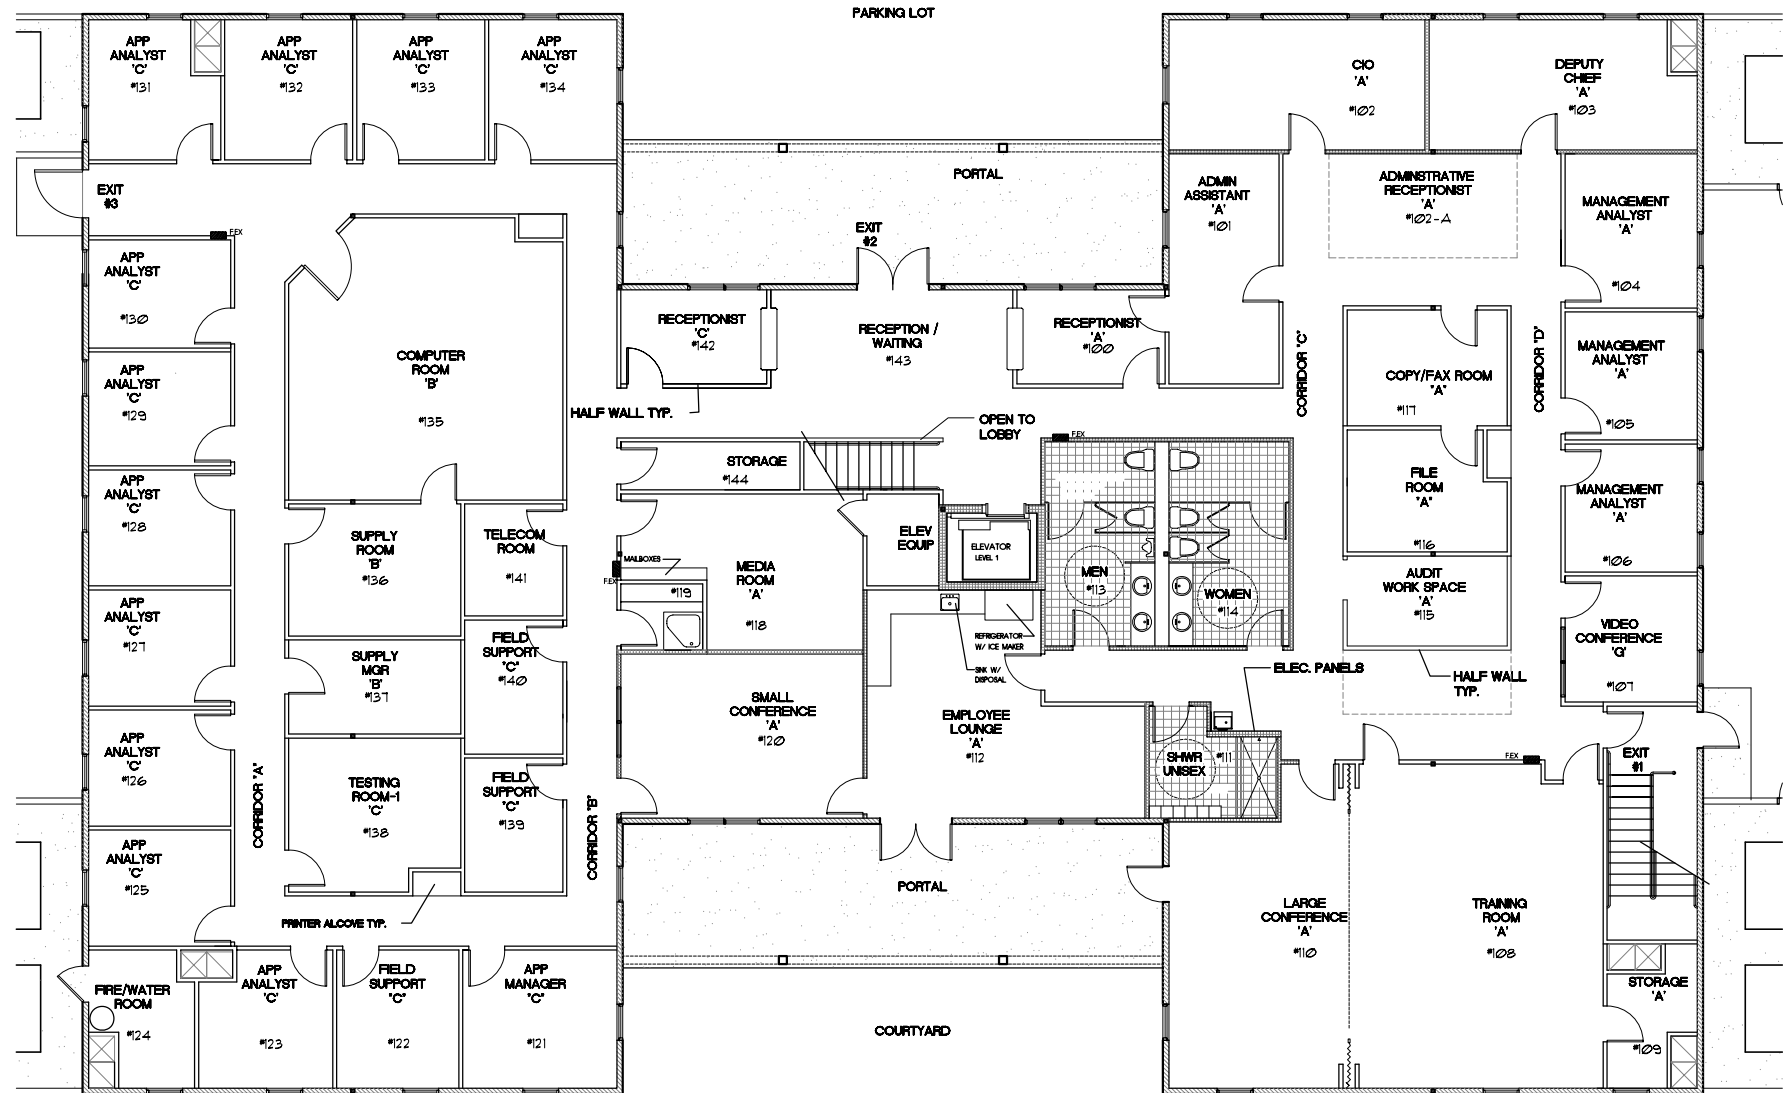

BUILDING 5, RODEO PARK EAST - FIRST FLOOR PLAN

SCALE 1/16"=1'-0"

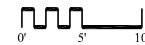

612 OLD SANTA FE TRAIL
SANTA FE NEW MEXICO 87505
Telephone 505-988-5269
FAX 505-986-1270

E-MAIL architecturalalliance@archallinc.com
WEBSITE www.archallinc.com






MAIN ENTRANCE

BUILDING 5, RODEO PARK EAST - FRONT ELEVATION

SCALE 1/16"=1'-0"

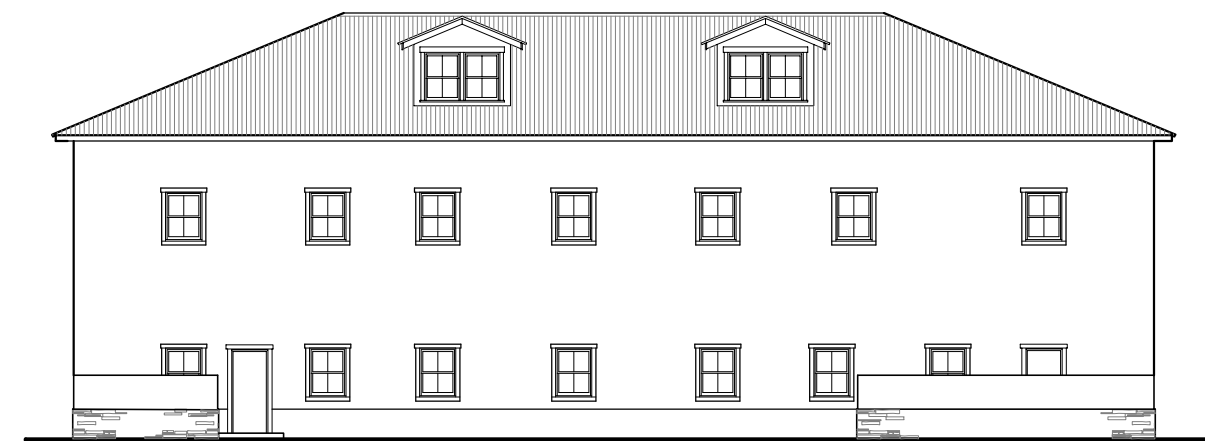

BUILDING 5, RODEO PARK EAST - SIDE ELEVATION

SCALE 1/16"=1'-0"



612 OLD SANTA FE TRAIL
SANTA FE NEW MEXICO 87505
Telephone 505-988-5269
FAX 505-986-1270

E-MAIL architecturalalliance@archallinc.com
WEBSITE www.archallinc.com

