



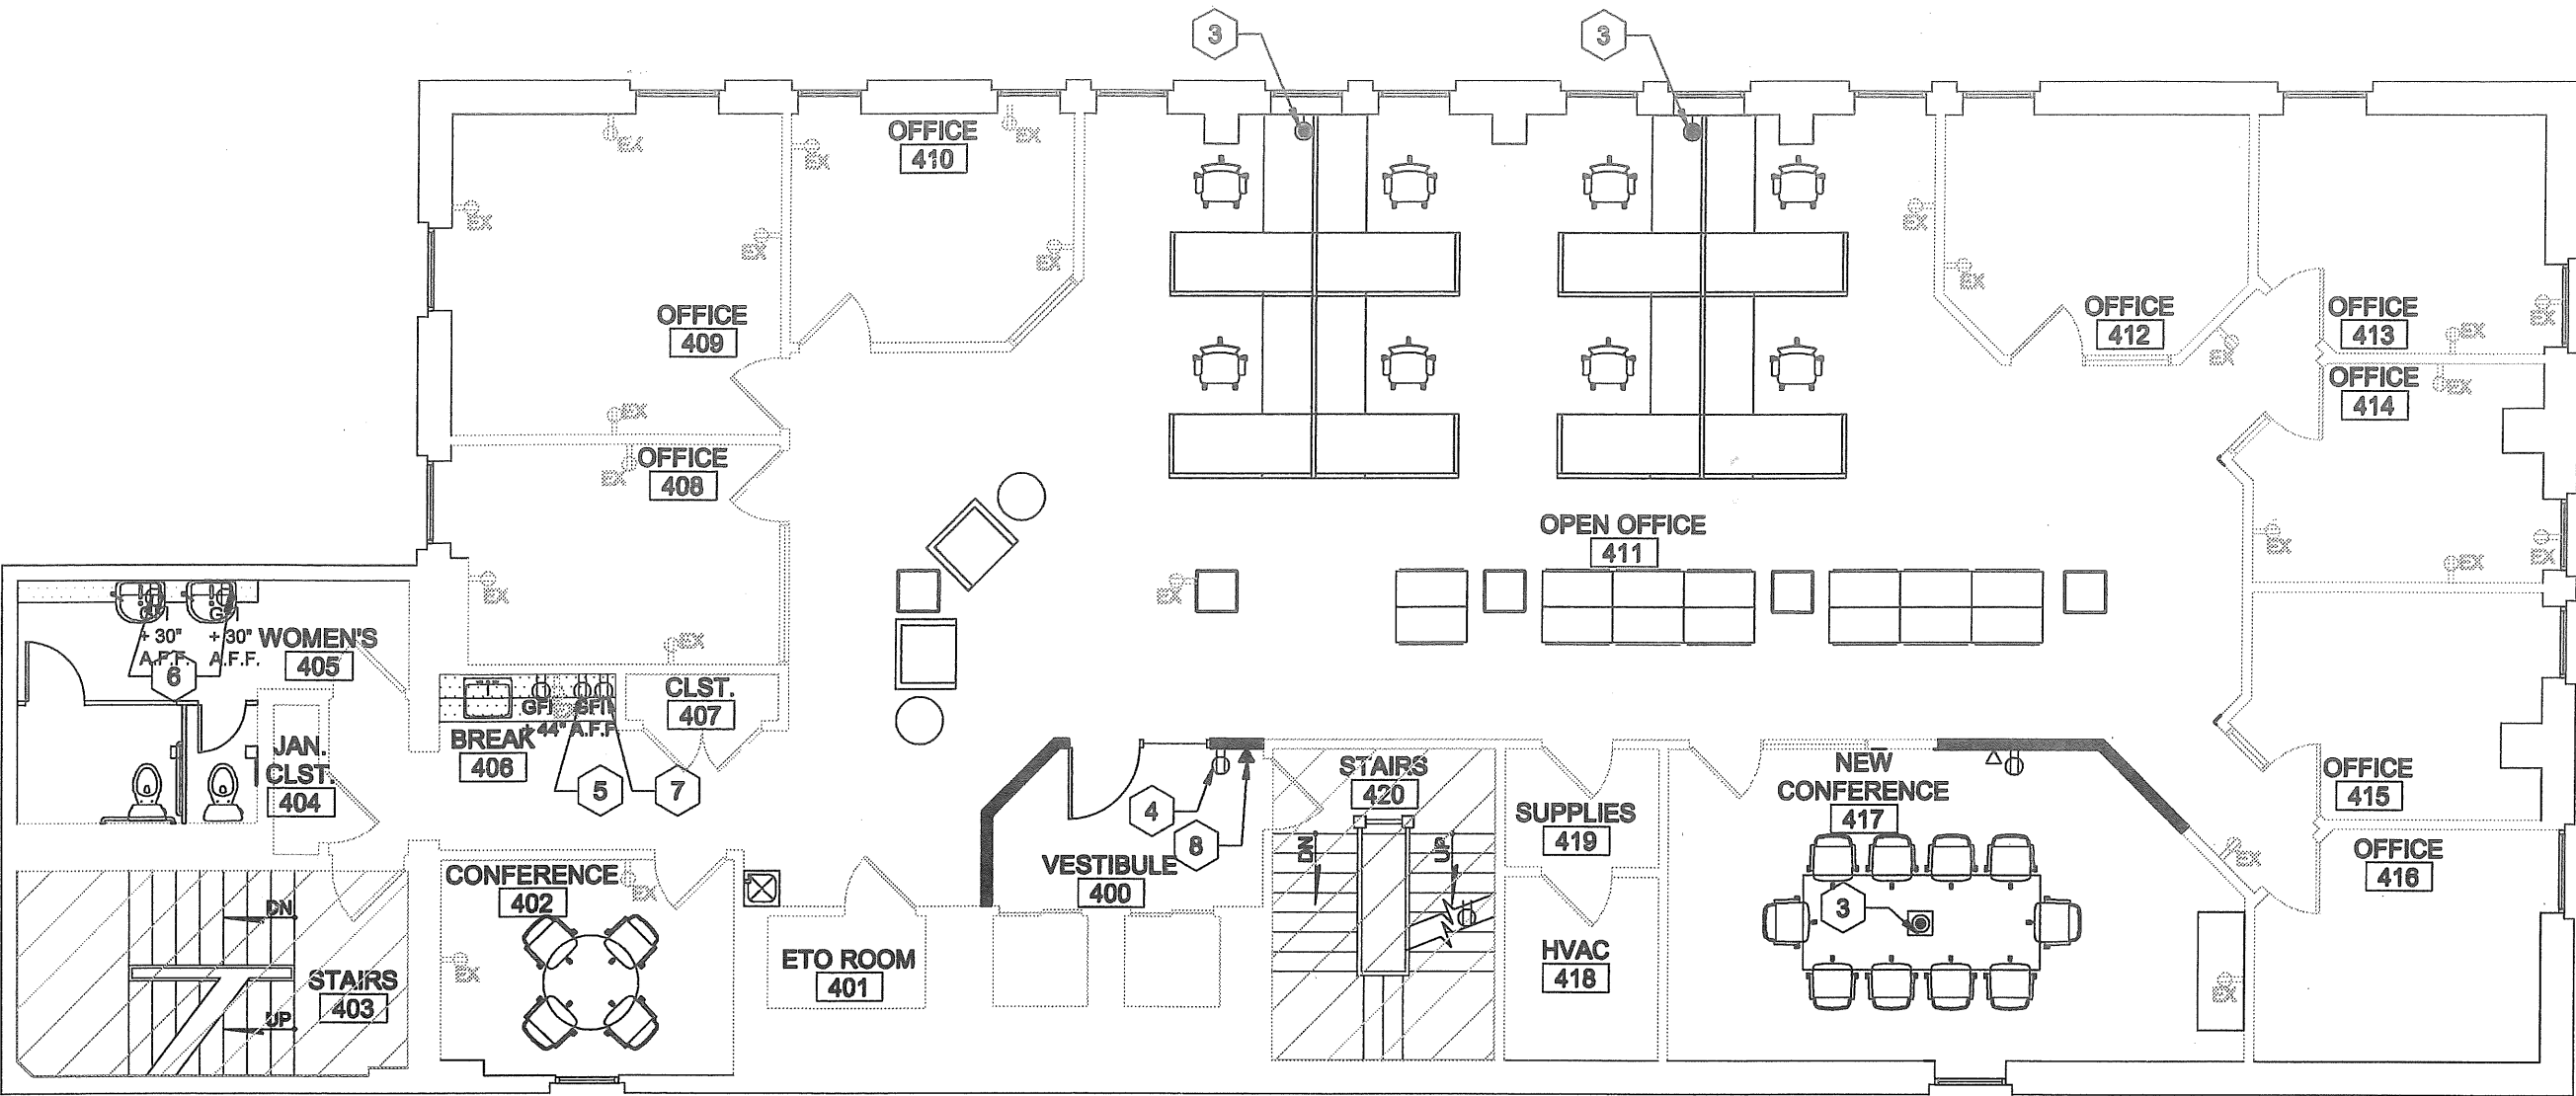

FLOOR 4
2 OUTLET LOCATION PLAN
SCALE: 1/8" = 1'-0"

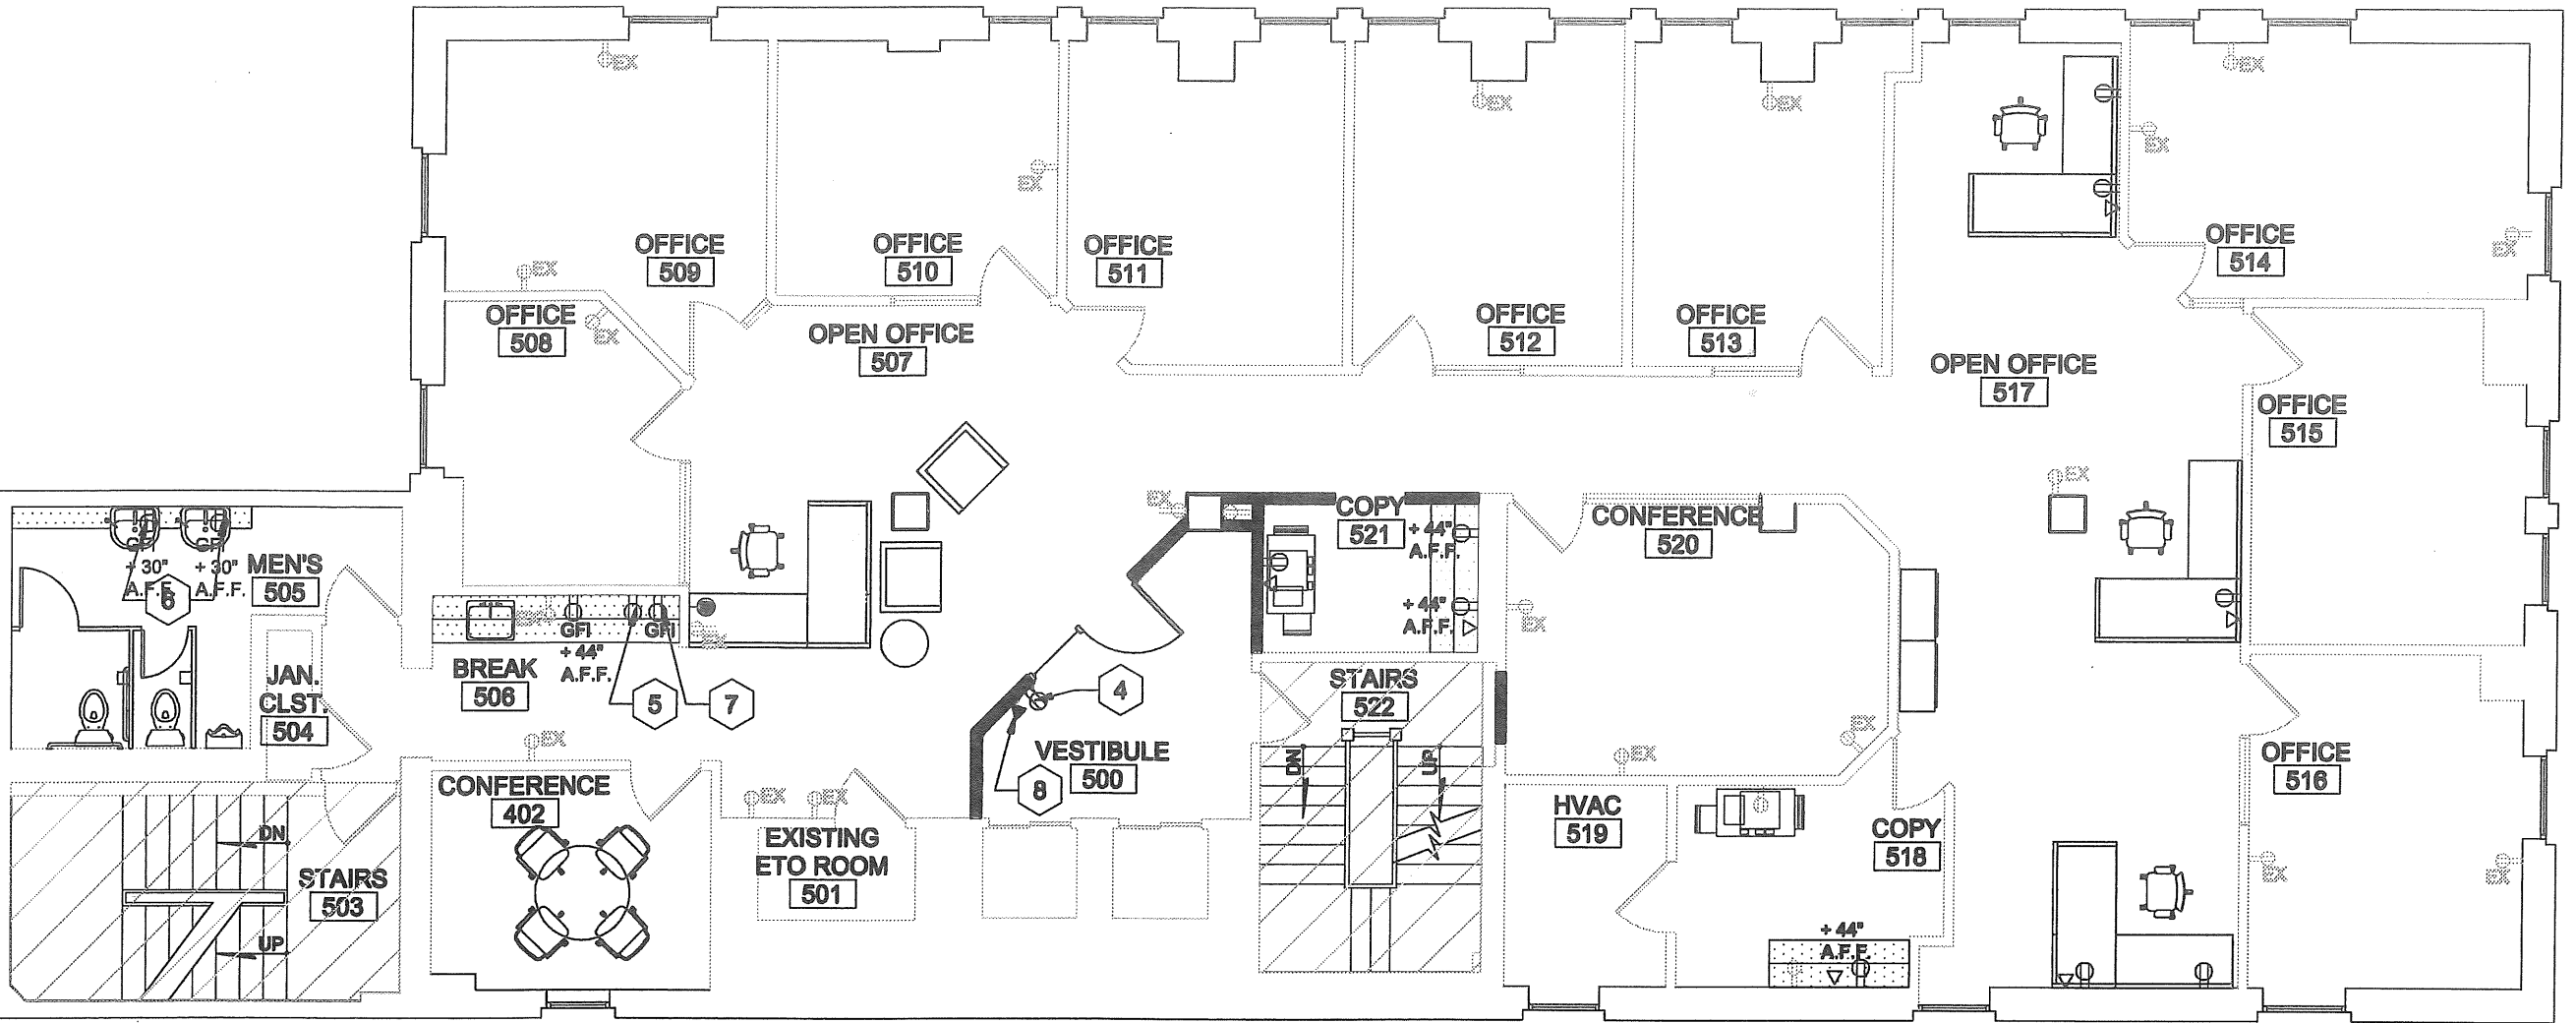

FLOOR 5
3 OUTLET LOCATION PLAN
 SCALE: 1/8" = 1'-0"



4

SCALE: 1/8" = 1'-0"