


TE INFORMATION

5± ACRES
 PROPOSED BUILDING: 52' x 150' = 7,800 SF
 FUTURE PARKING: 16
 FUTURE BUILDING: 52' x 80' = 4,160 SF
 FUTURE PARKING: 8
 ANY DUTY ASPHALT: 1,525 SY
 HT DUTY ASPHALT: 5,005 SY
 REMARK: 380 SF
 W/STER PAD CONC: 576 SF
 WC, @ DOCK: 3,150 SF
 TB: 1,064 LF

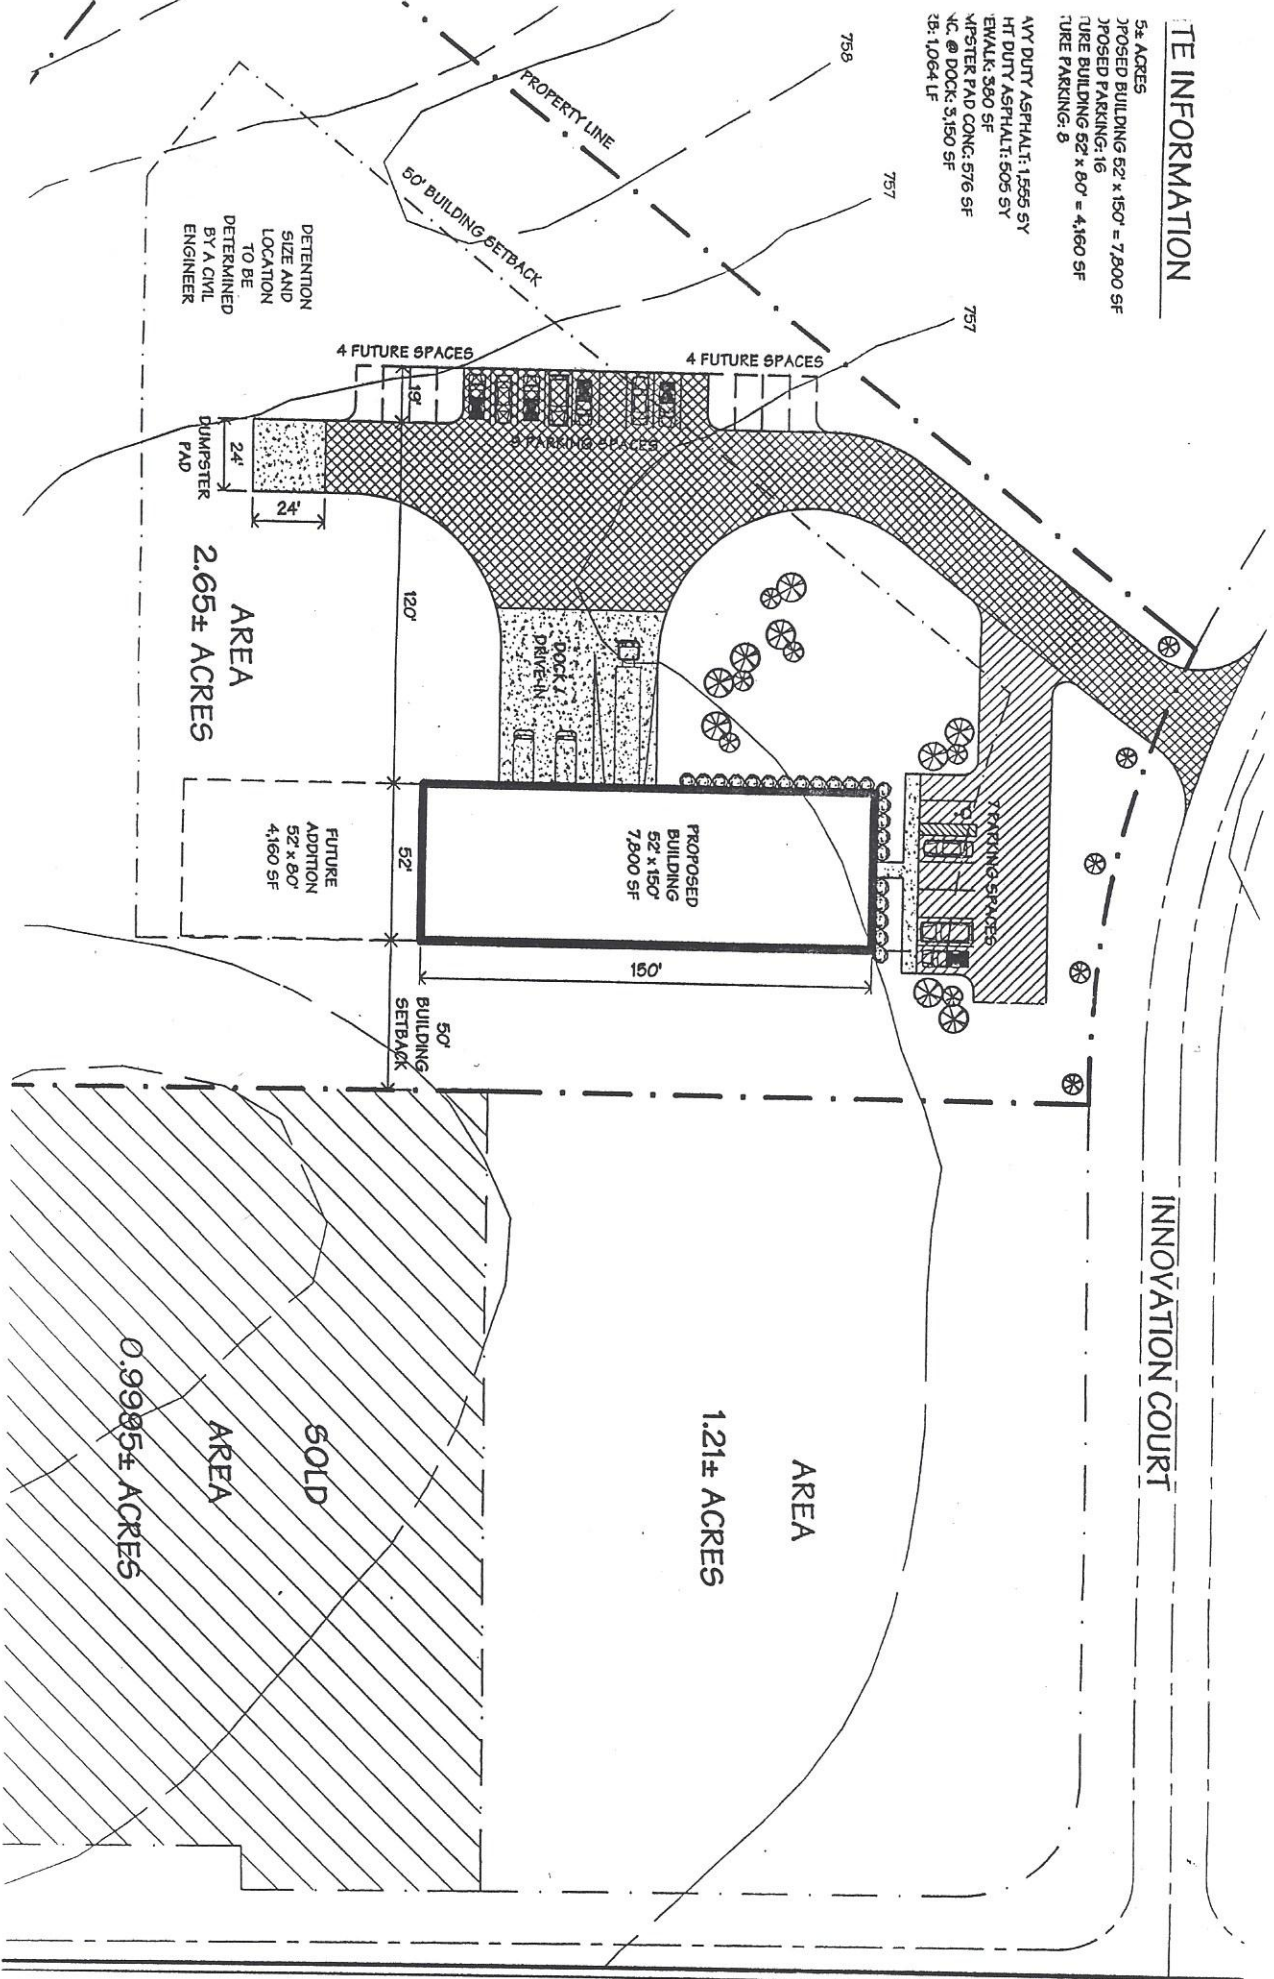

DETENTION
 SIZE AND
 LOCATION
 TO BE
 DETERMINED
 BY A CIVIL
 ENGINEER

2.65± ACRES
 AREA

FUTURE
 ADDITION
 52' x 80'
 4,160 SF

PROPOSED
 BUILDING
 52' x 150'
 7,800 SF

1.21± ACRES
 AREA

0.9905± ACRES
 AREA
 SOLD