


**FOR SALE**

Beech Daly Road  
Taylor, Michigan 48180  
1.75 Acres

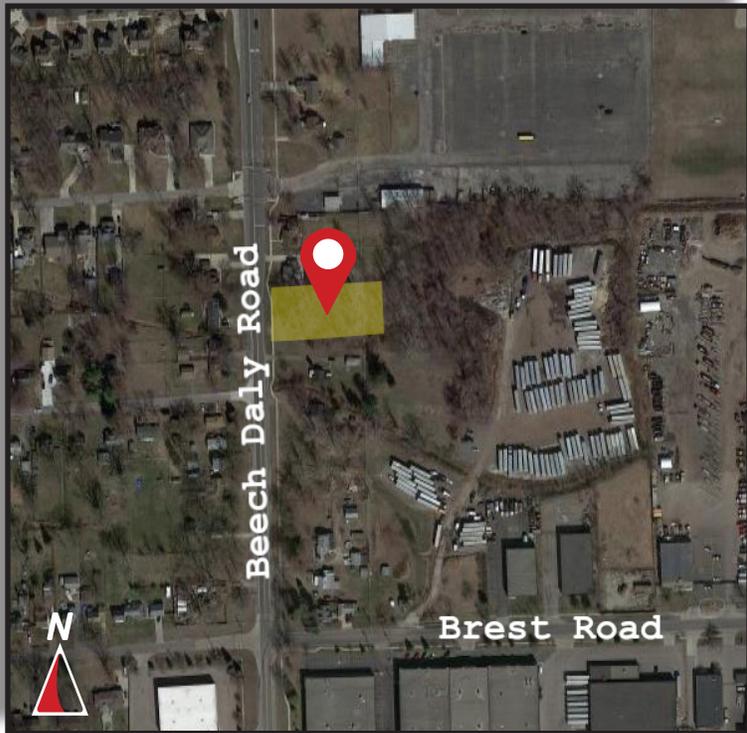

- Great Location over an Acre and a Half of Land.
- Property is Near Taylor High School.
- One Mile from Shops and Services on Telegraph Road.

**Burger & Company**

248.536.2888  
www.burgercollc.com

38345 W. 10 Mile Road, Suite 100  
Farmington Hills, MI 48335

**Paul Burger, SIOR**  
President  
Cell: 586.202.7800  
paul@burgercollc.com

Information contained herein is deemed to be reliable but is not guaranteed and may be withdrawn at any time.

# FOR SALE

Beech Daly Road  
Taylor, MI 48180



## BUILDING SPECIFICATIONS

<b>Lot Size</b>	1.75 Acres	<b>Location</b>	Beech Daly & Brest Road
<b>Zoning</b>	Residential (R1-C)	<b>Dimensions</b>	145' x 528' +/-

<b>Topography</b>	Level and Partially Clear	<b>Frontage</b>	145'
<b>Taxes</b>	Tax Split will be Needed		

### Description

- Great location over an acre and a half of land.
- Property is near Taylor High School.
- One mile from shops and services on Telegraph Road.

**Sale Price** \$140,000.00

**Burger**

& COMPANY

**Paul Burger, SIOR**

President  
Cell: 586.202.7800  
paul@burgercollc.com

248.536.2888  
www.burgercollc.com

38345 W. 10 Mile Road, Suite 100  
Farmington Hills, MI 48335


Information contained herein is deemed to be reliable but is not guaranteed and may be withdrawn at any time.

# FOR SALE

Beech Daly Road  
Taylor, MI 48180

2-13-201

PAGE 54

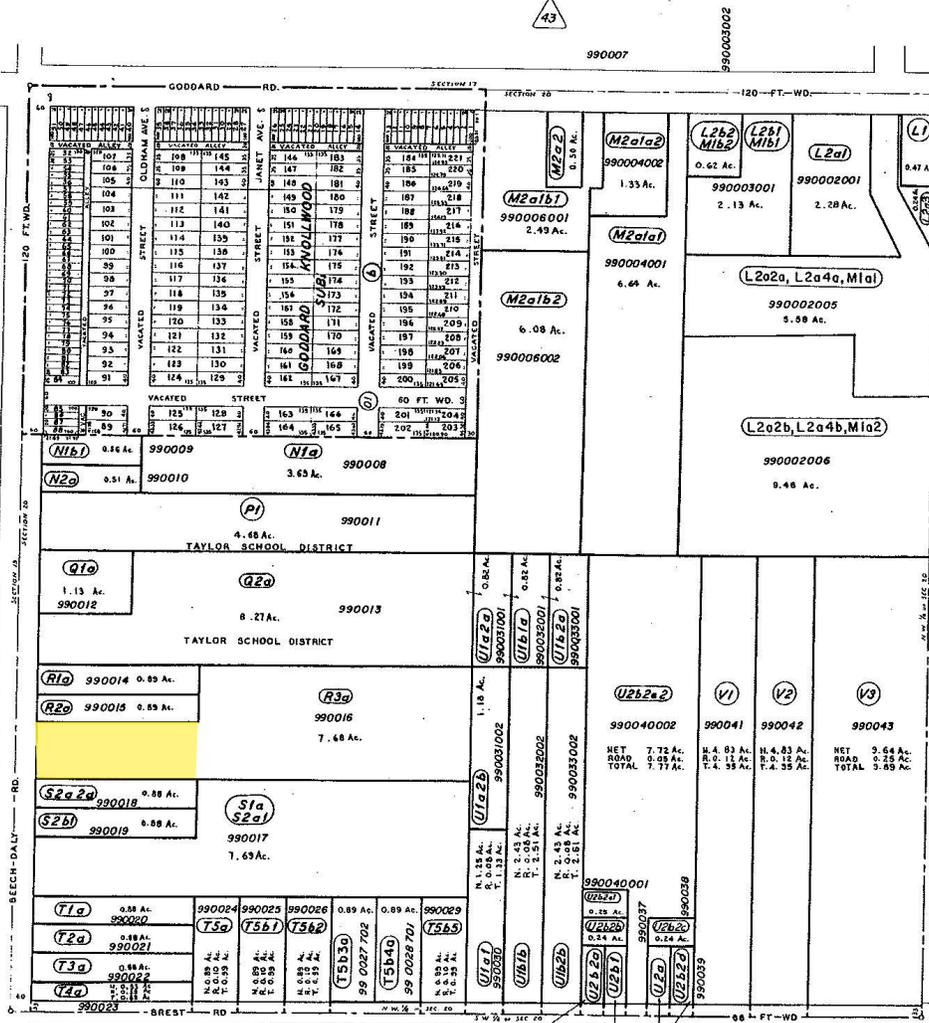

N.W. 1/4 SECTION 20  
**CITY OF TAYLOR**  
T. 3 S. R. 10 E.  
WAYNE COUNTY, MICHIGAN  
SCALE 1 INCH = 200 FEET  
**DEPARTMENT of MANAGEMENT and BUDGET  
ASSESSMENT and EQUALIZATION DIVISION**  
© 1994 COUNTY OF WAYNE, STATE OF MICHIGAN

**Paul Burger, SIOR**  
President  
Cell: 586.202.7800  
paul@burgercollc.com




248.536.2888  
www.burgercollc.com  
38345 W. 10 Mile Road, Suite 100  
Farmington Hills, MI 48335

Information contained herein is deemed to be reliable but is not guaranteed and may be withdrawn at any time.

# FOR SALE

Beech Daly Road  
Taylor, MI 48180

---

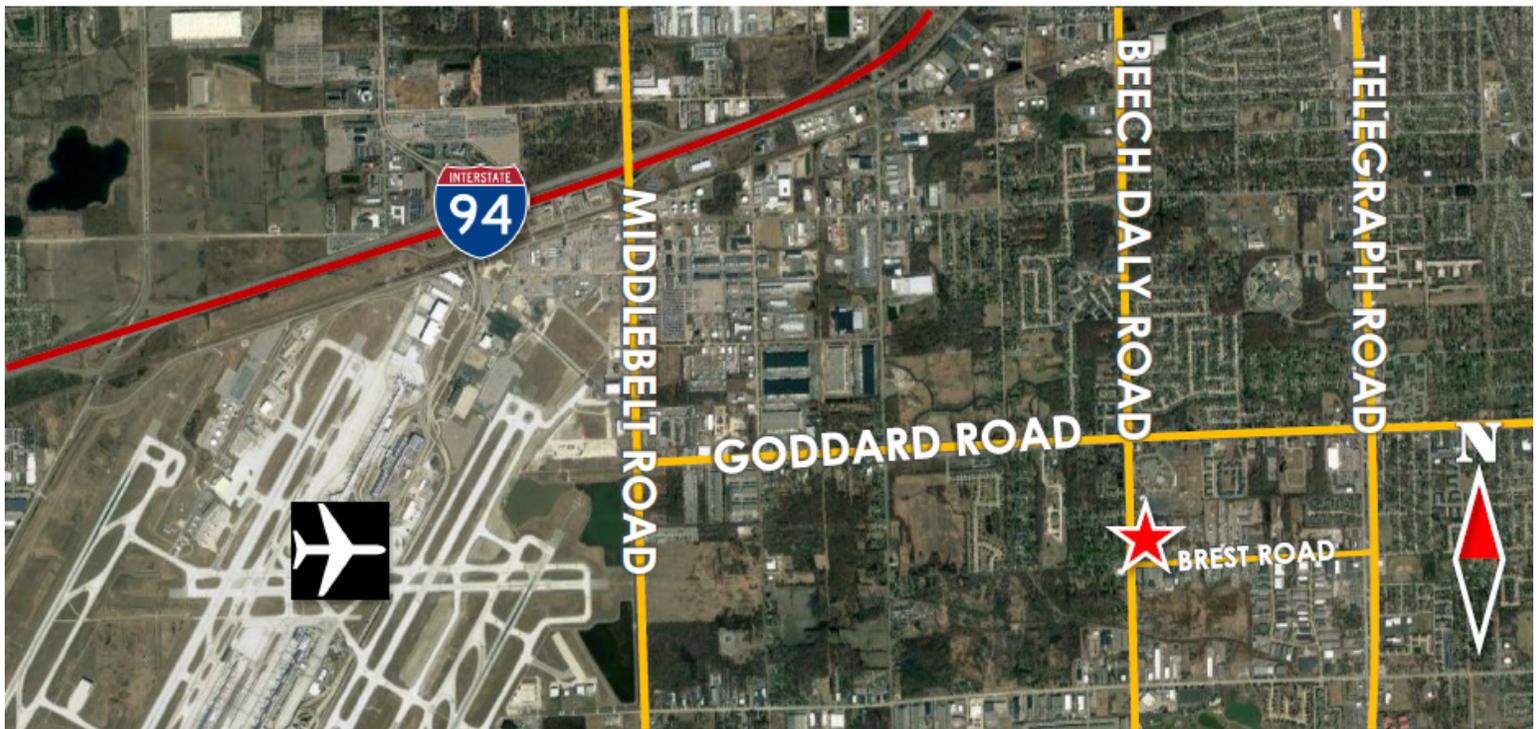

**Burger**

& COMPANY

248.536.2888

[www.burgercollc.com](http://www.burgercollc.com)

38345 W. 10 Mile Road, Suite 100  
Farmington Hills, MI 48335

**Paul Burger, SIOR**

President

Cell: 586.202.7800

[paul@burgercollc.com](mailto:paul@burgercollc.com)

Information contained herein is deemed to be reliable but is not guaranteed and may be withdrawn at any time.