



DRAFT

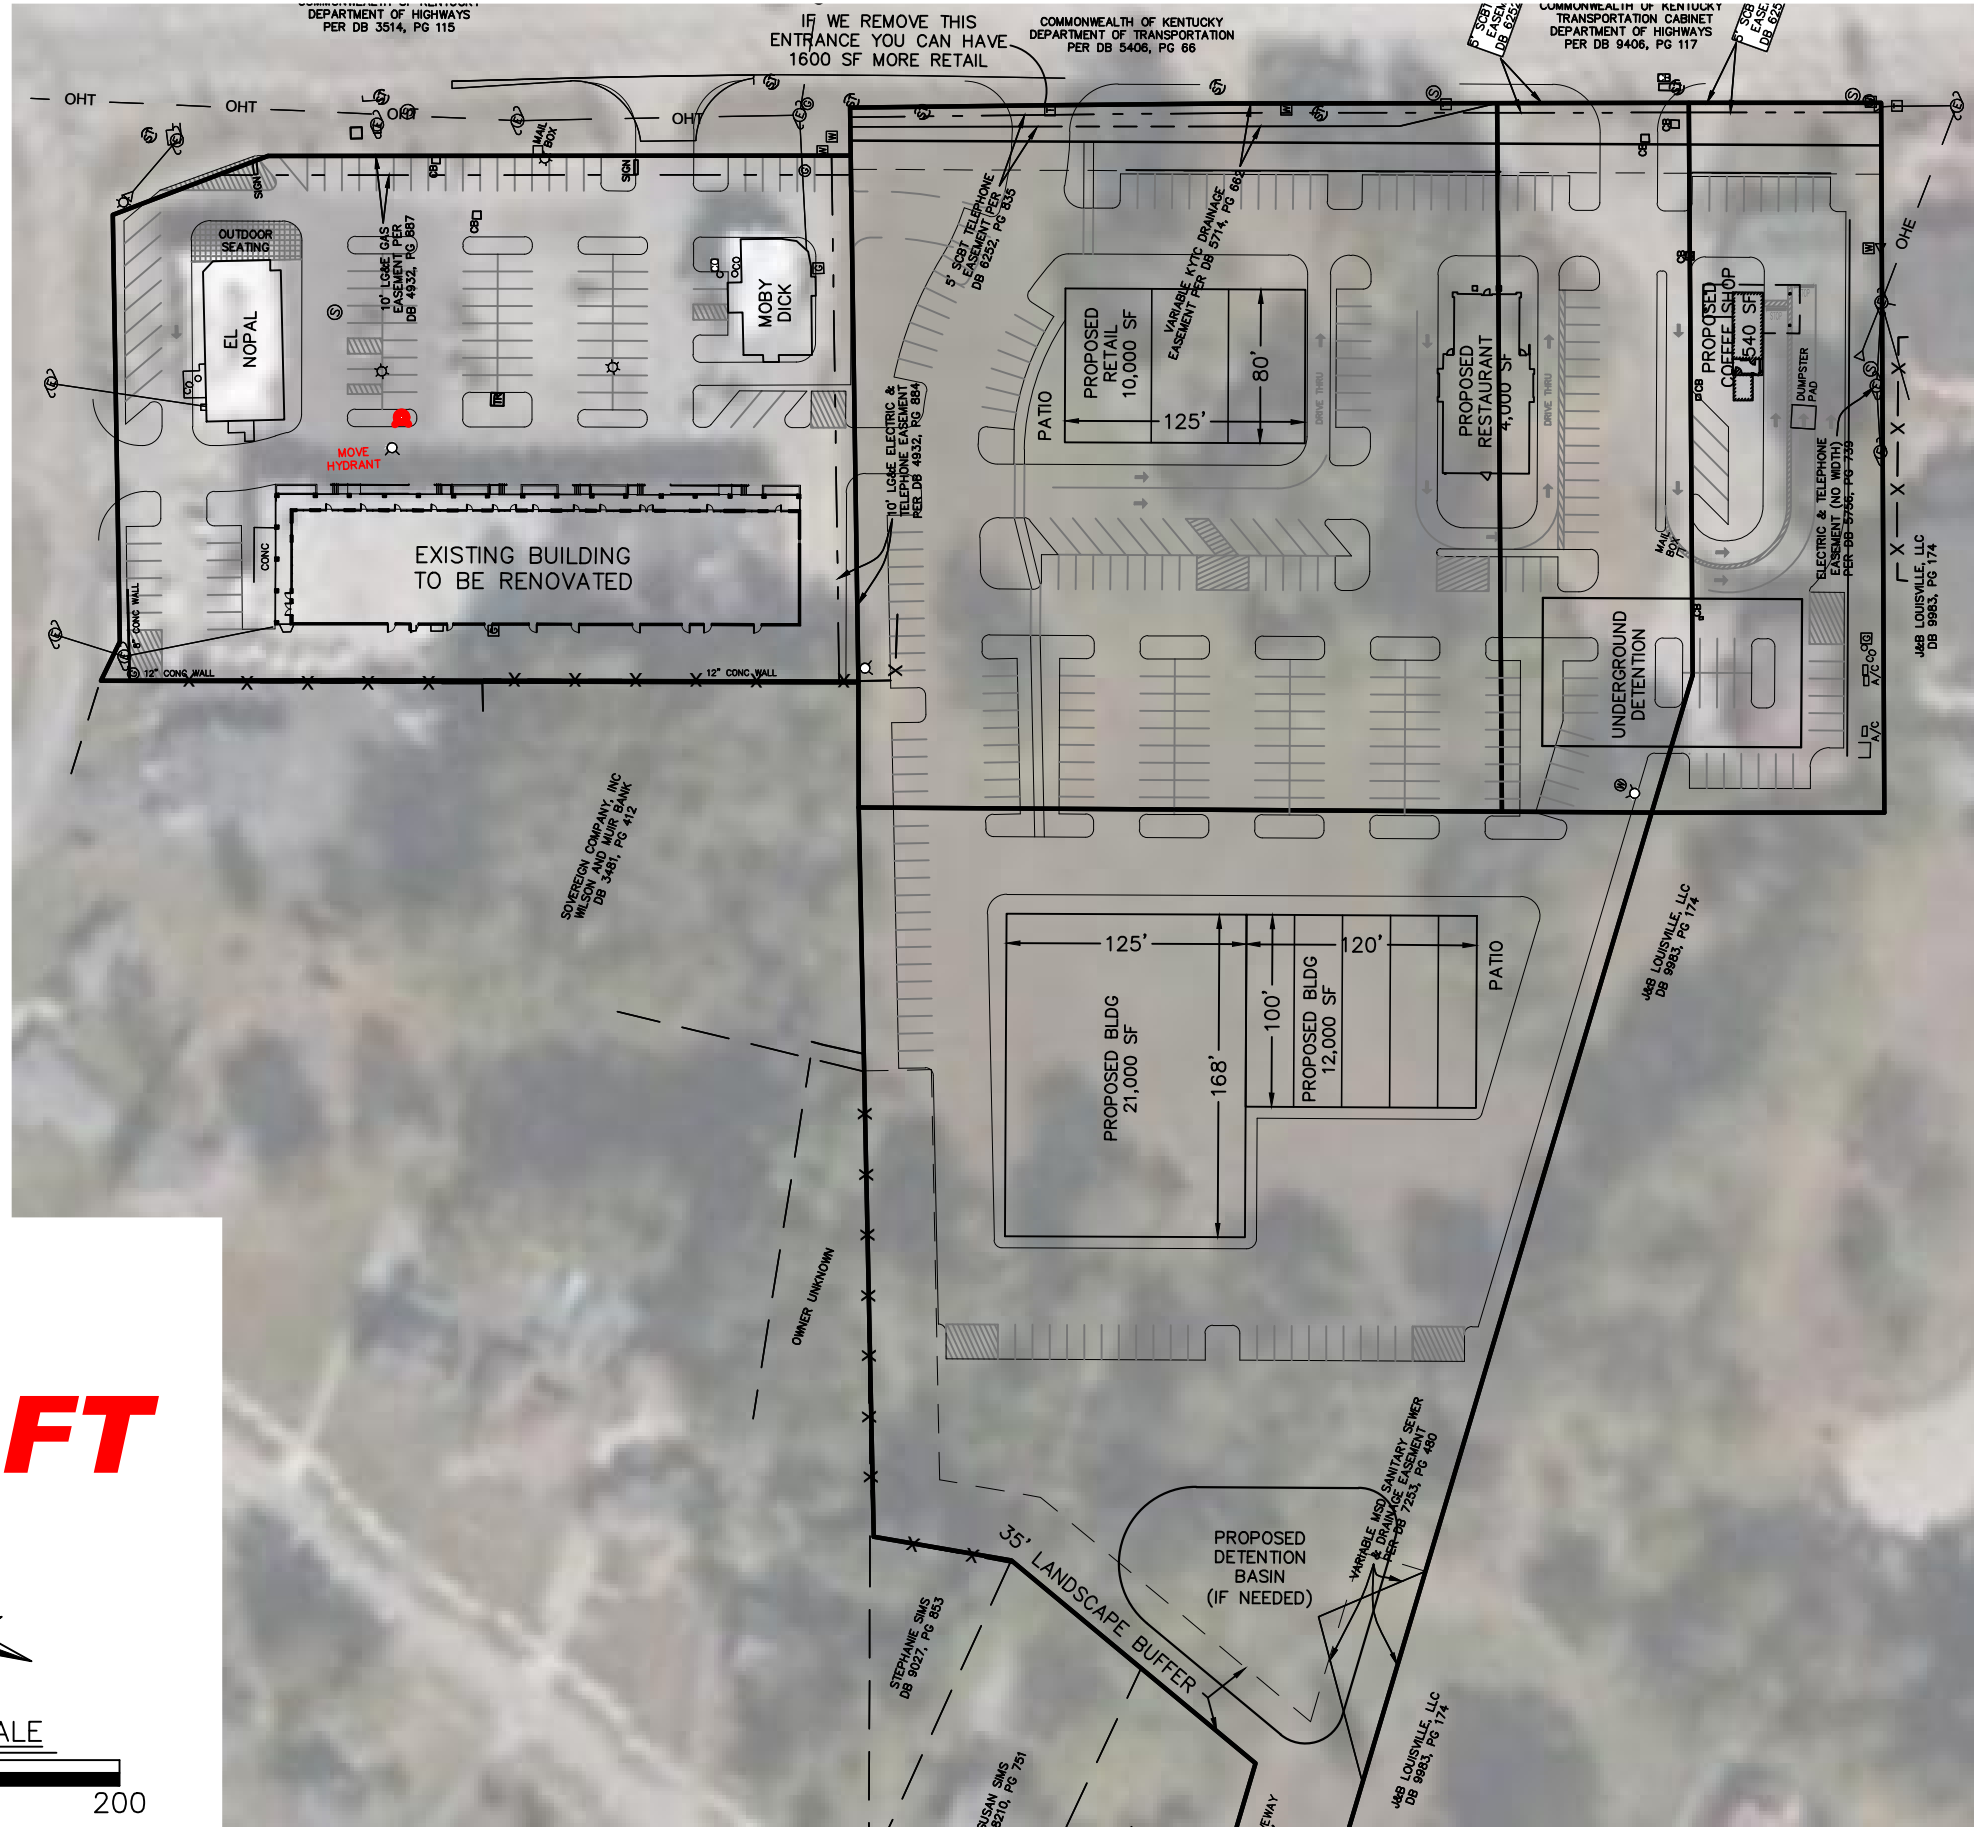

GRAPHIC SCALE

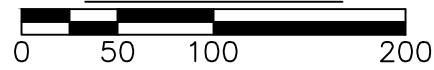

SABAK, WILSON & LINGO, INC
 ENGINEERS, LANDSCAPE ARCHITECTS & PLANNERS
 THE HENRY CLAY LOUISVILLE, KENTUCKY 40202 (502) 564 - 6271
 808 S. THIRD STREET,

SHEET TITLE: CONCEPT PLAN

PROJECT TITLE: BARDSTOWN ROAD & FERNDALE ROAD

DEVELOPER: KADEN COMPANIES

JOB NO. 3346
 SCALE: 1"=100'
 DATE: 6/30/22

DRAWING NO: **EX**