


# 1ST FLOOR PLAN

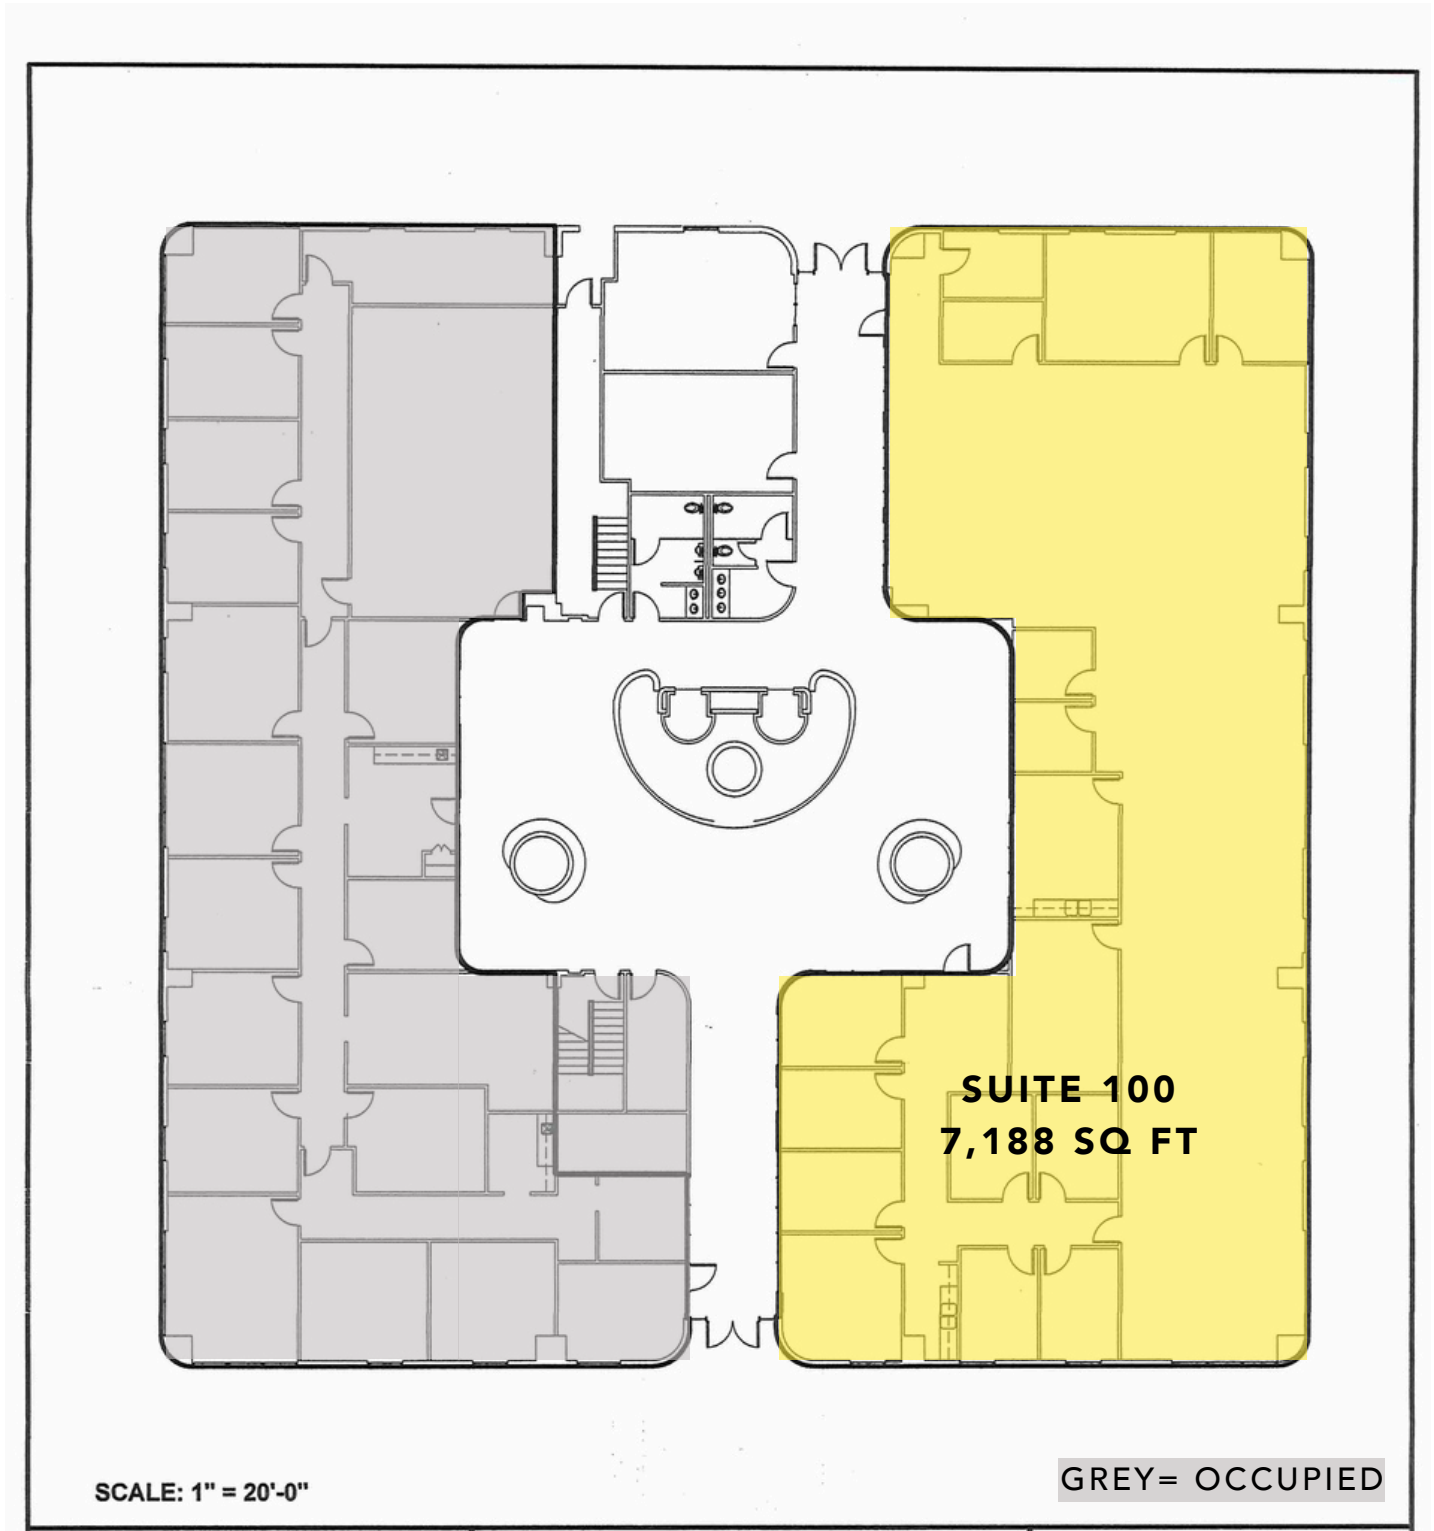


BRAXTON HIGGINBOTHAM  
AGENT  
337-501-6457  
BRAXTON@SCOUTREC.COM

**3639 AMBASSADOR CAFFERY PKWY**  
**LAFAYETTE, LA 70503**

617 S BUCHANAN ST, LAFAYETTE LA, 70501 | 337-443-0880 | SCOUTREC.COM

# 2ND FLOOR PLAN

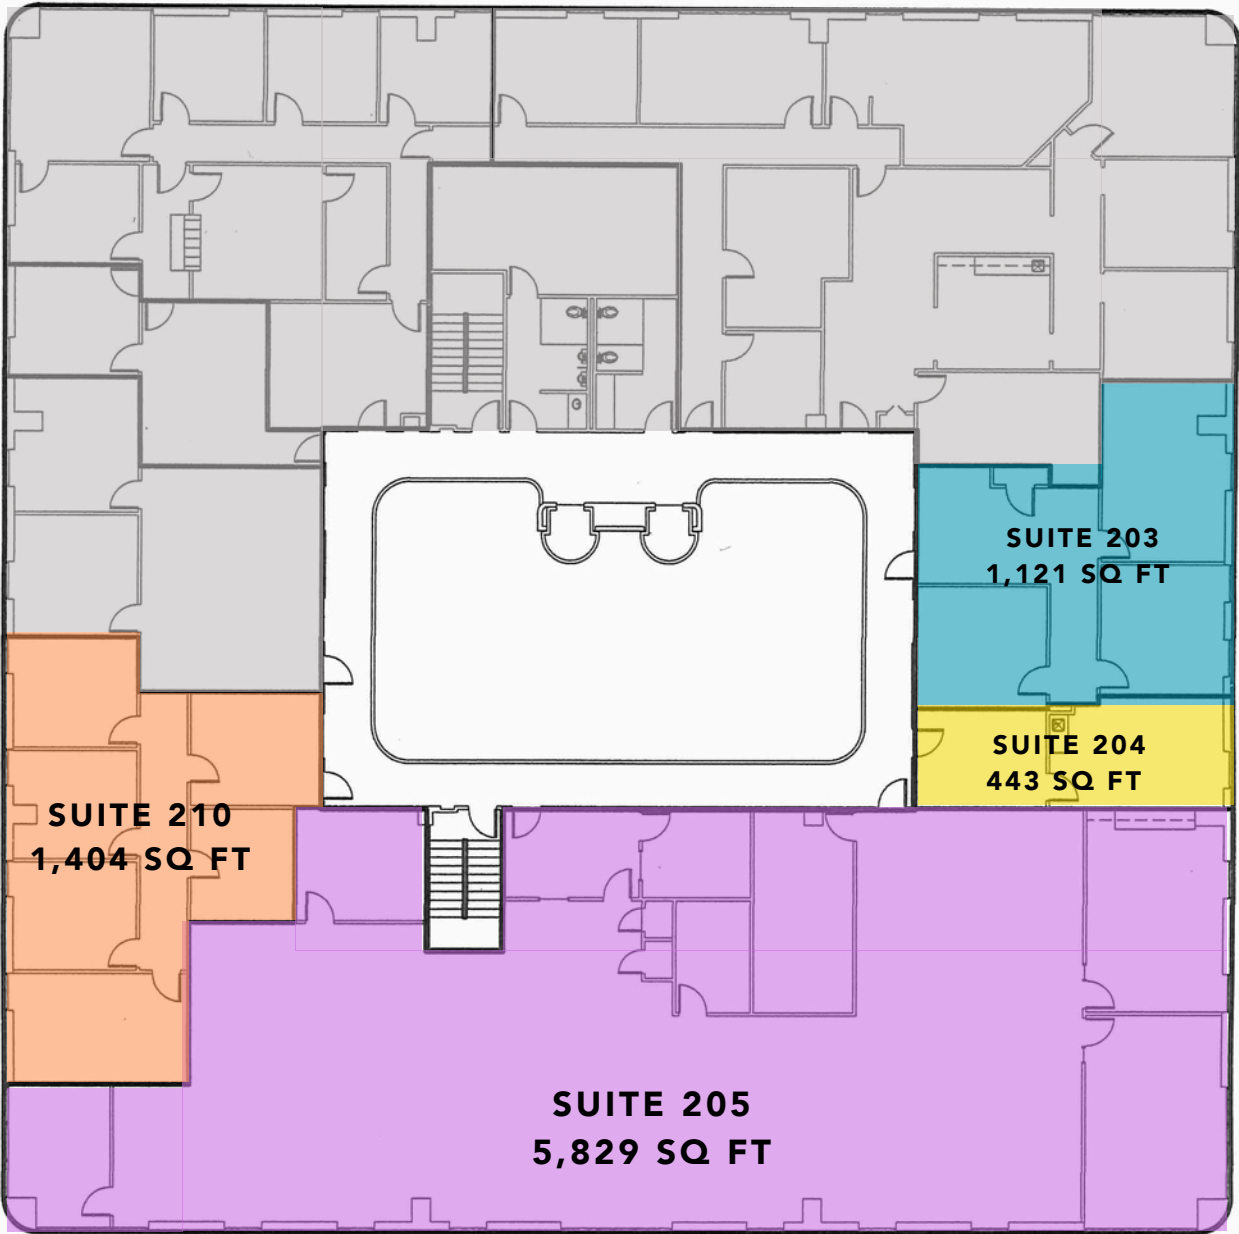

SCALE: 1" = 20'-0"

GREY= OCCUPIED




BRAXTON HIGGINBOTHAM  
AGENT  
337-501-6457  
BRAXTON@SCOUTREC.COM

3639 AMBASSADOR CAFFERY PKWY  
LAFAYETTE, LA 70503

617 S BUCHANAN ST, LAFAYETTE LA, 70501 | 337-443-0880 | SCOUTREC.COM

# 3RD FLOOR PLAN

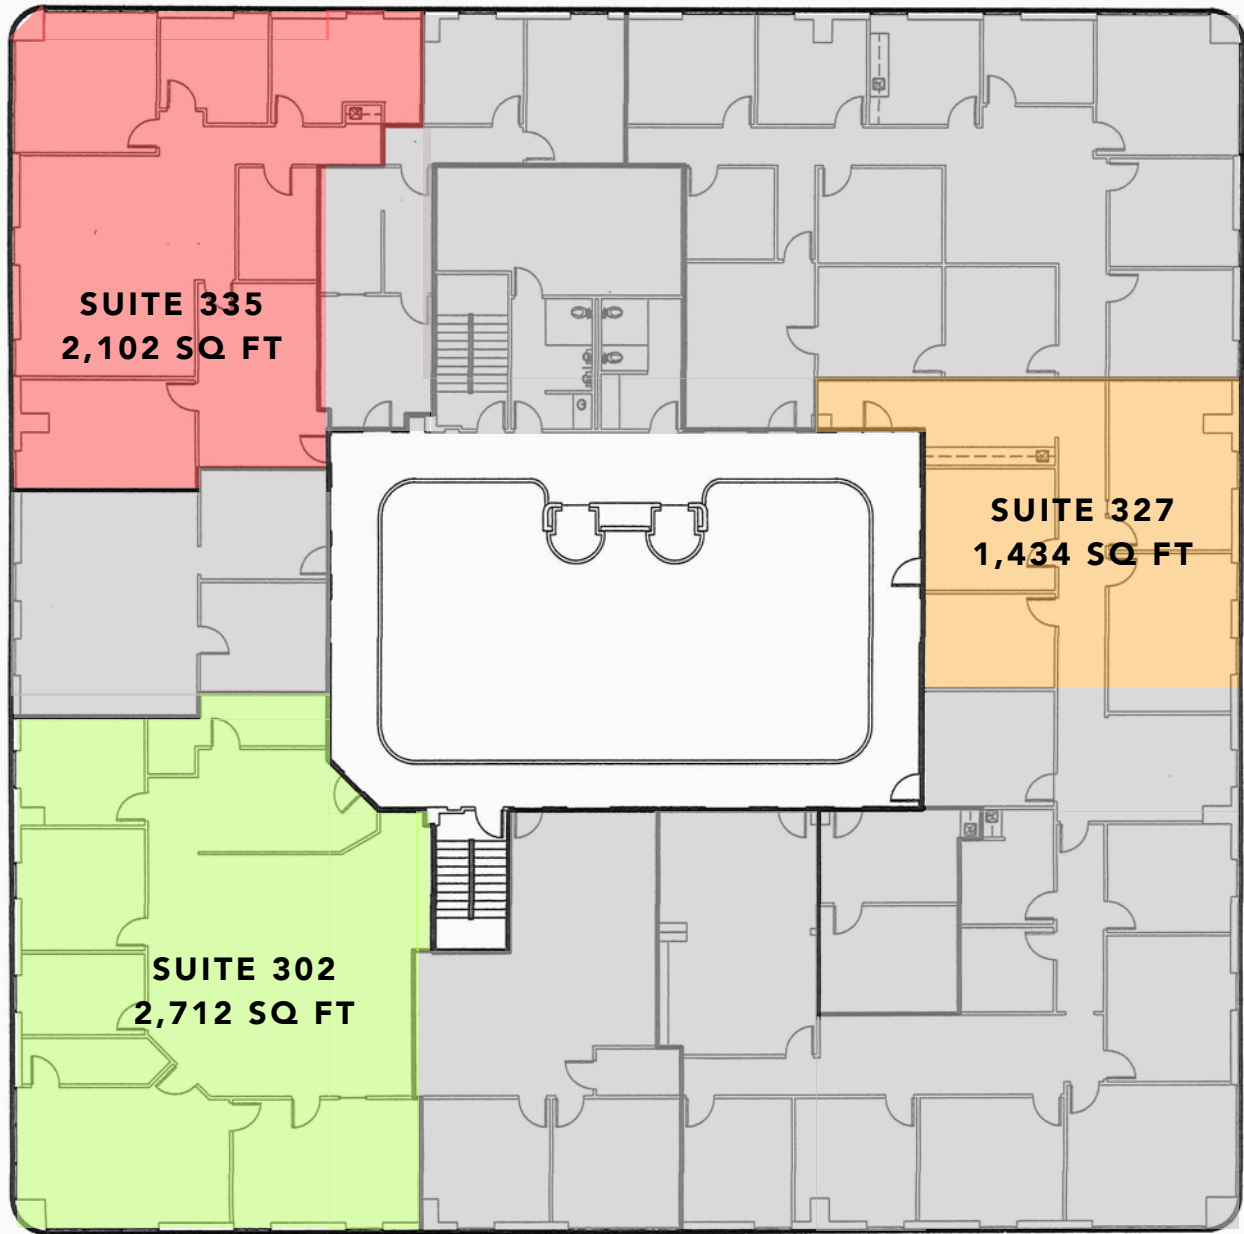


BRAXTON HIGGINBOTHAM  
AGENT  
337-501-6457  
BRAXTON@SCOUTREC.COM

**3639 AMBASSADOR CAFFERY PKWY**  
**LAFAYETTE, LA 70503**

617 S BUCHANAN ST, LAFAYETTE LA, 70501 | 337-443-0880 | SCOUTREC.COM

# 4TH FLOOR PLAN

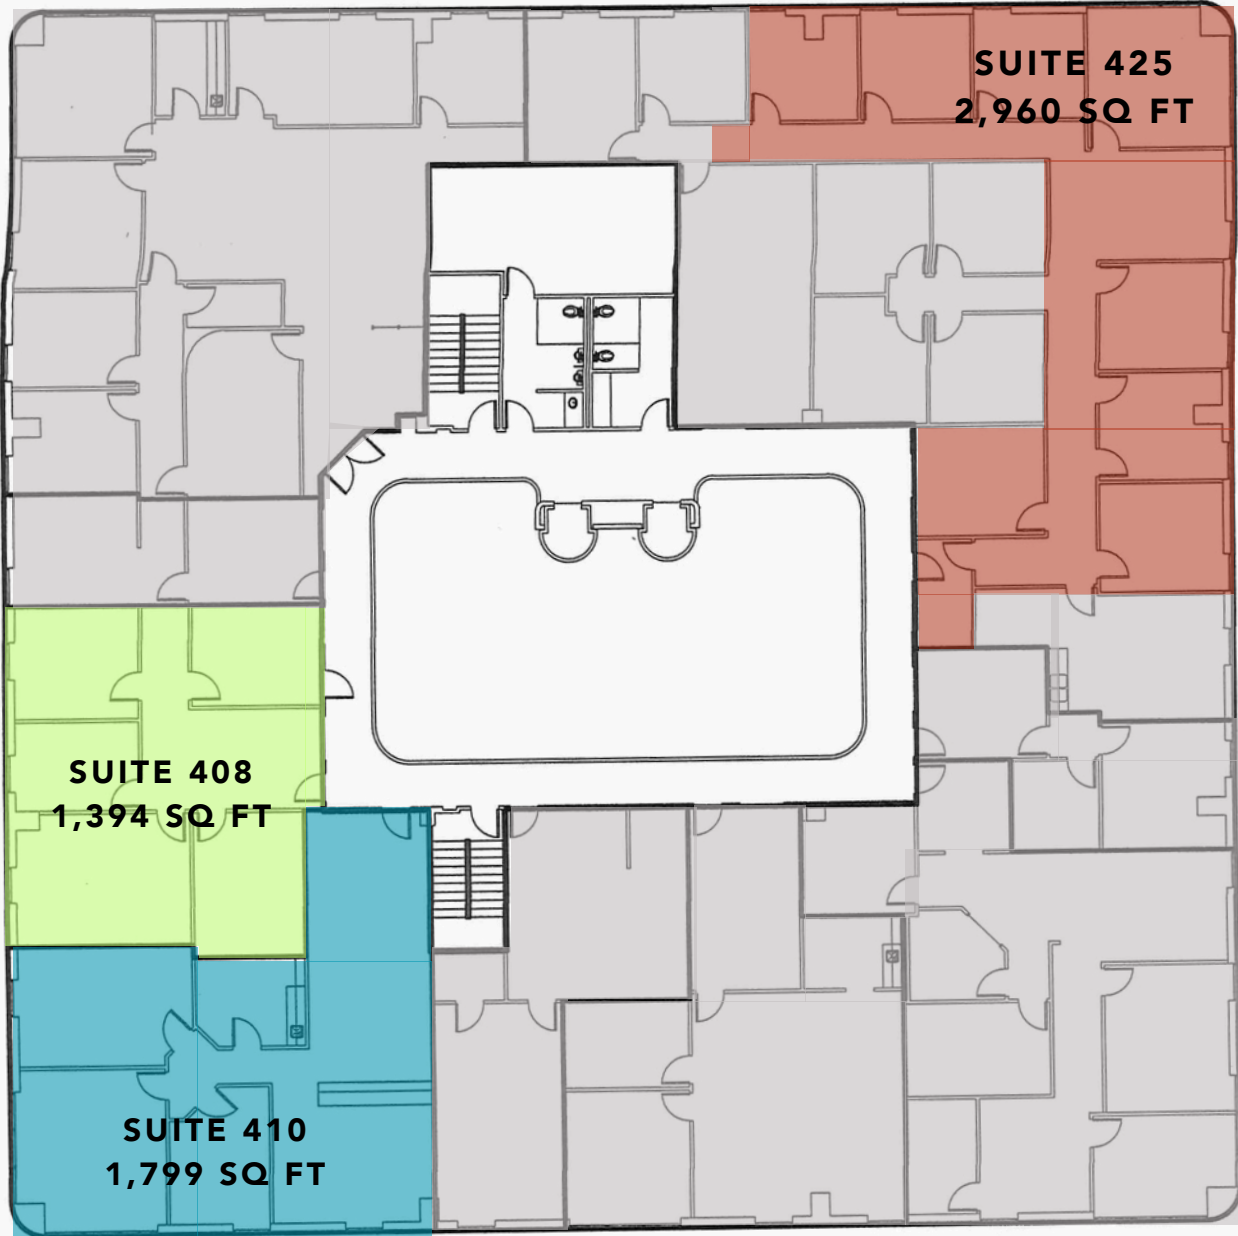

SCALE: 1" = 20'-0"

GREY= OCCUPIED


BRAXTON HIGGINBOTHAM  
AGENT  
337-501-6457  
BRAXTON@SCOUTREC.COM

**3639 AMBASSADOR CAFFERY PKWY**  
**LAFAYETTE, LA 70503**

617 S BUCHANAN ST, LAFAYETTE LA, 70501 | 337-443-0880 | SCOUTREC.COM



# 5TH FLOOR PLAN

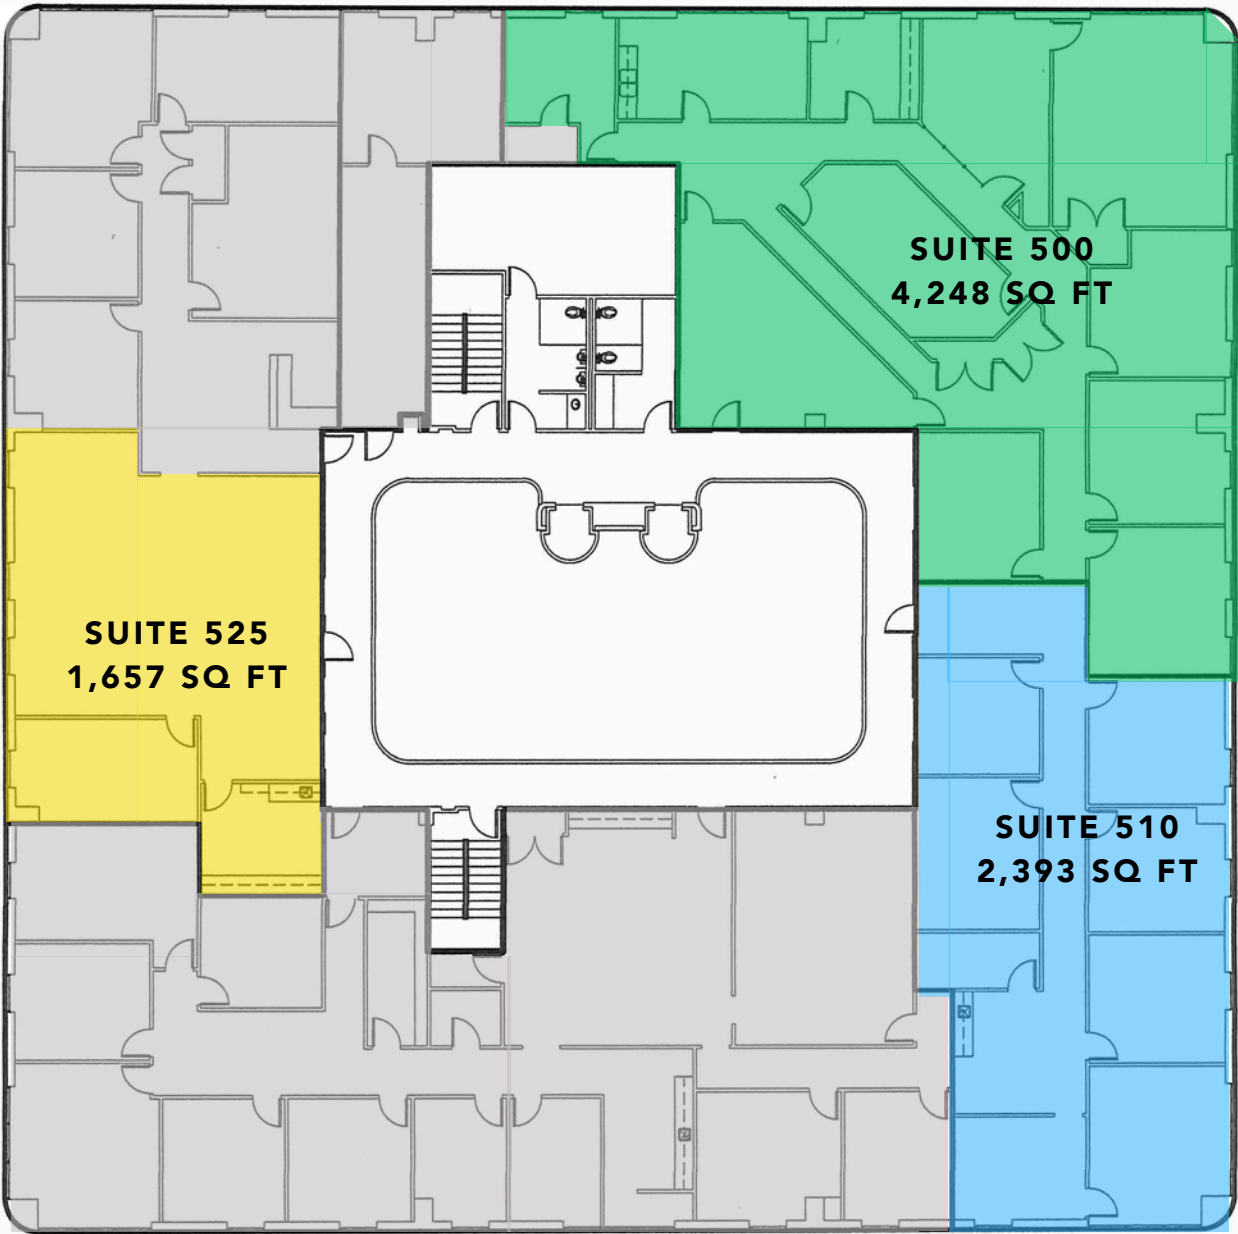

SCALE: 1" = 20'-0"

GREY= OCCUPIED




BRAXTON HIGGINBOTHAM  
AGENT  
337-501-6457  
BRAXTON@SCOUTREC.COM

**3639 AMBASSADOR CAFFERY PKWY**  
**LAFAYETTE, LA 70503**

617 S BUCHANAN ST, LAFAYETTE LA, 70501 | 337-443-0880 | SCOUTREC.COM

# 6TH FLOOR PLAN

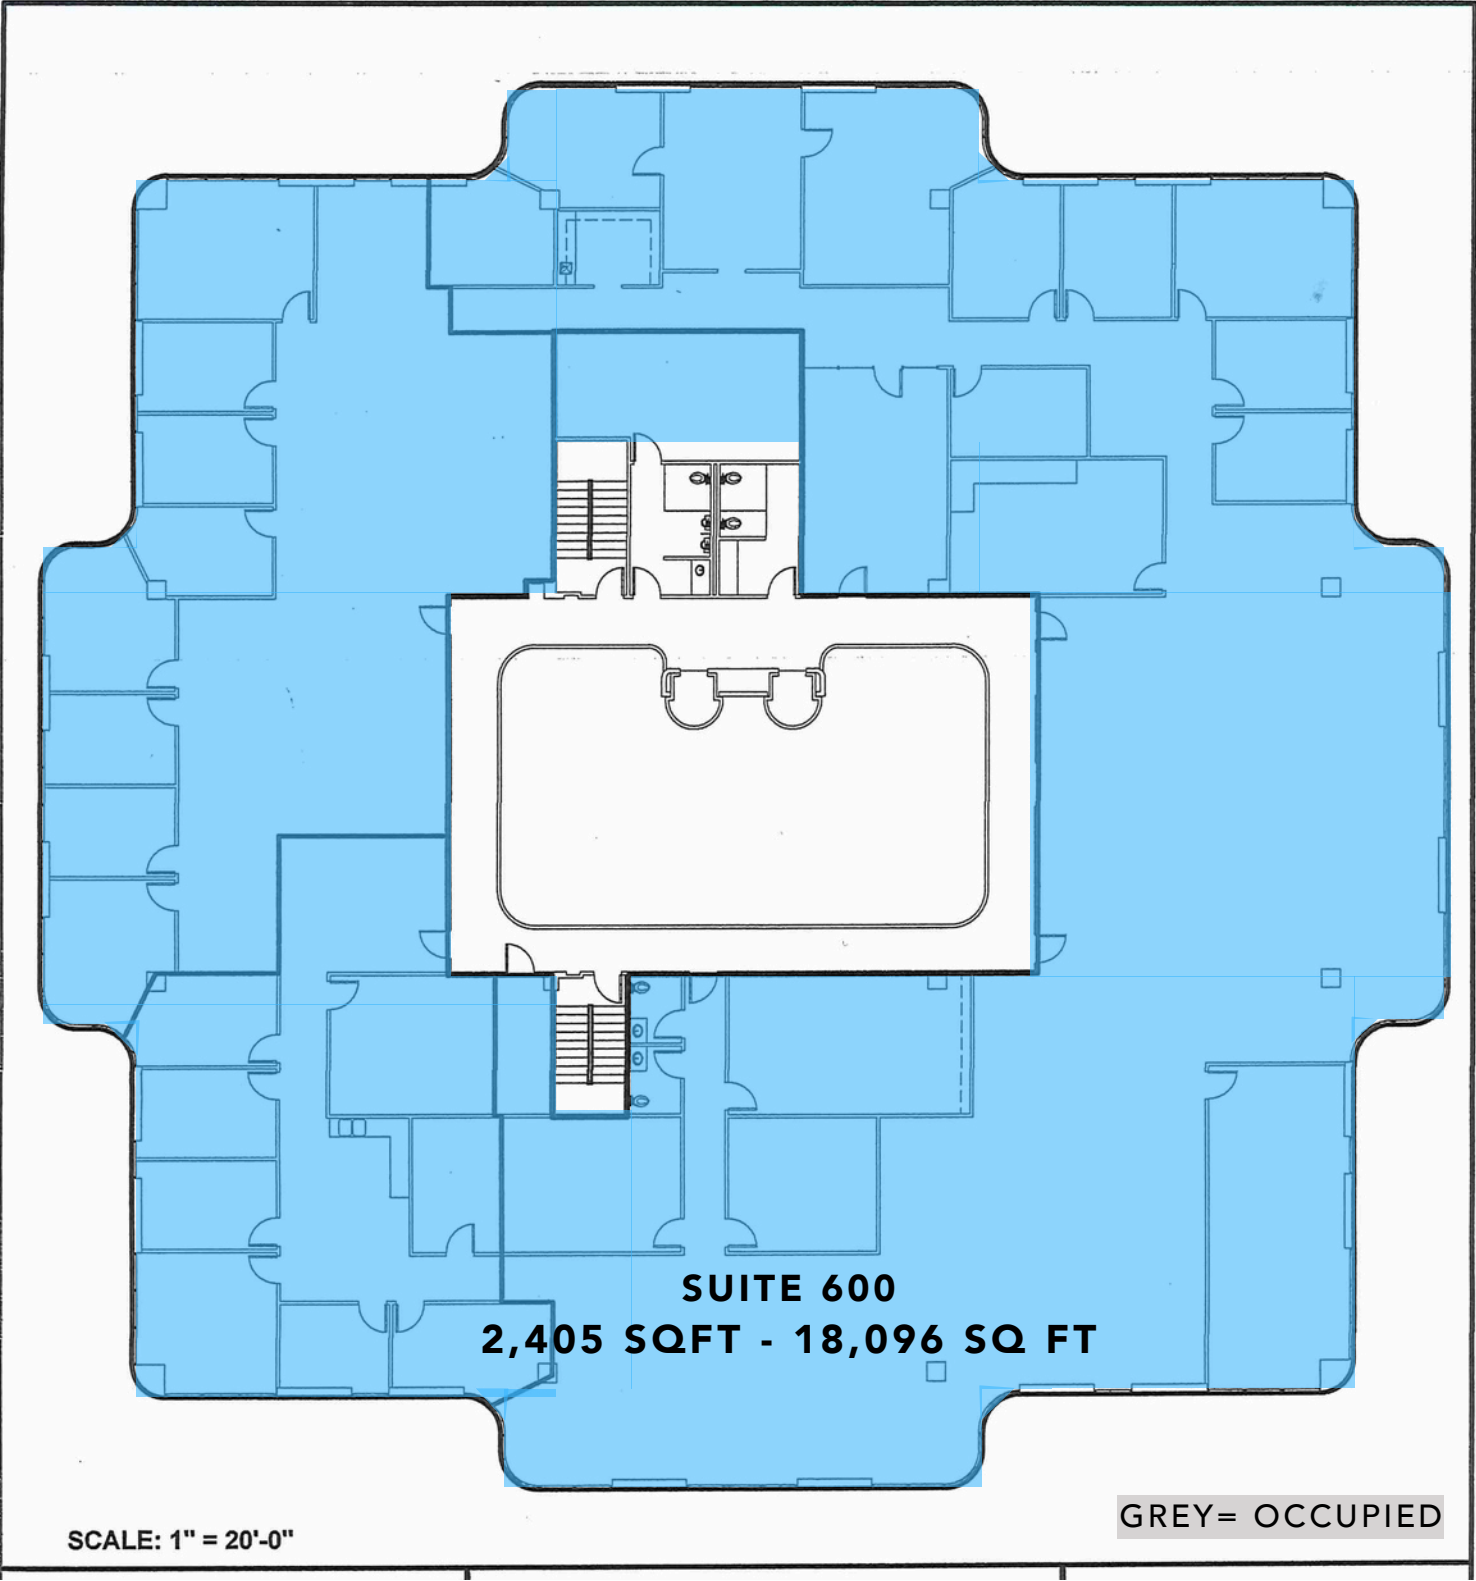

BRAXTON HIGGINBOTHAM  
AGENT  
337-501-6457  
BRAXTON@SCOUTREC.COM

**3639 AMBASSADOR CAFFERY PKWY**  
**LAFAYETTE, LA 70503**

617 S BUCHANAN ST, LAFAYETTE LA, 70501 | 337-443-0880 | SCOUTREC.COM