

224,617 SF For Lease

N Rieger, Baton Rouge, LA 70809



MAESTRI·MURRELL INC.
REAL ESTATE

Ben Stalter
(225) 298-1250
bstalter@mmcre.com


Drew Gonzales
(225) 298-1250
dgonzales@mmcre.com

Industrial For Lease

N Rieger Rd, Baton Rouge, LA 70809

SUMMARY

Location	Located in Baton Rouge, the capital city of Louisiana Near the intersection of Interstate 10 and Pecue Lane
Property	New construction class A industrial buildings
Total RSF	Up to 224,617
Interstate Access	Largest interchange in Louisiana now open
Infrastructure	Port of Greater Baton Rouge ranks in the Top 15 port in the US Louisiana is one of two states in the US where all six class one railroads converge
Business Operating Costs	Baton Rouge ranked #1 in lowest business costs among mid-sized cities Single Sales Factor Apportionment for corporate income taxes
Tax Credits & Incentive Programs	Industrial Tax Exemption Program Quality Jobs Program Enterprise Zone Program Payment-in-lieu-of-taxes Program

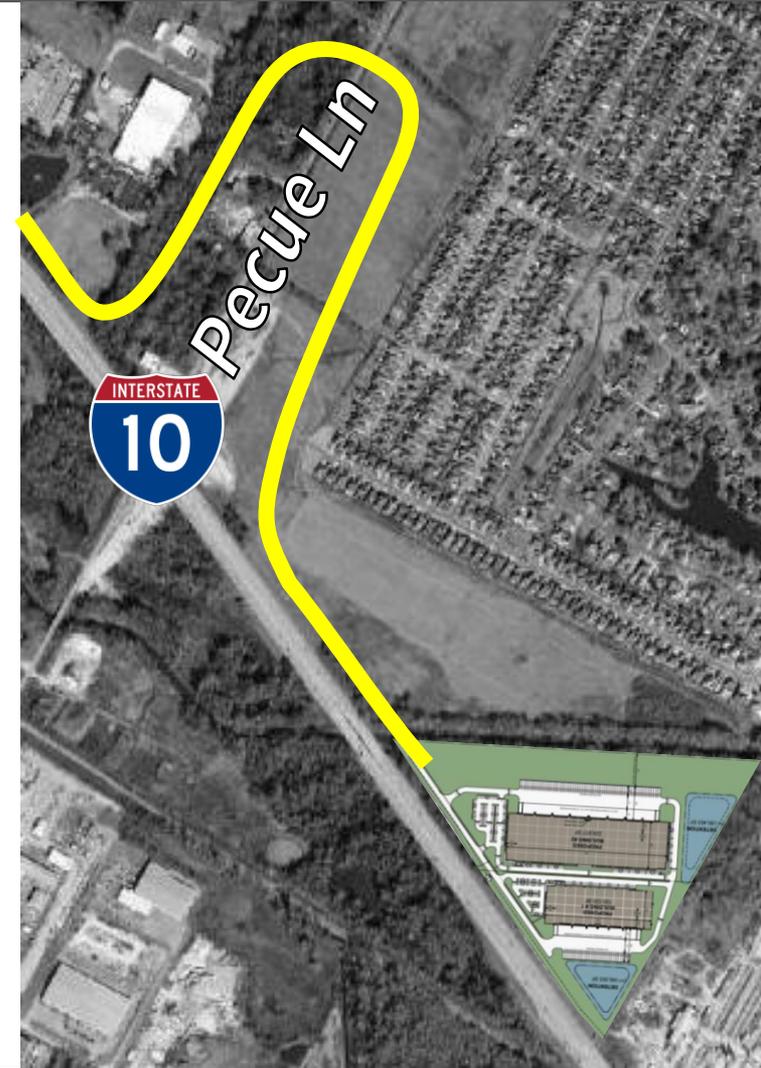

Ben Stalter

(225) 298-1250

bstalter@mmcre.com

Drew Gonzales


(225) 298-1250

dgonzales@mmcre.com

Industrial For Lease

N Rieger Rd, Baton Rouge, LA 70809

MAESTRI·MURRELL INC.
REAL ESTATE

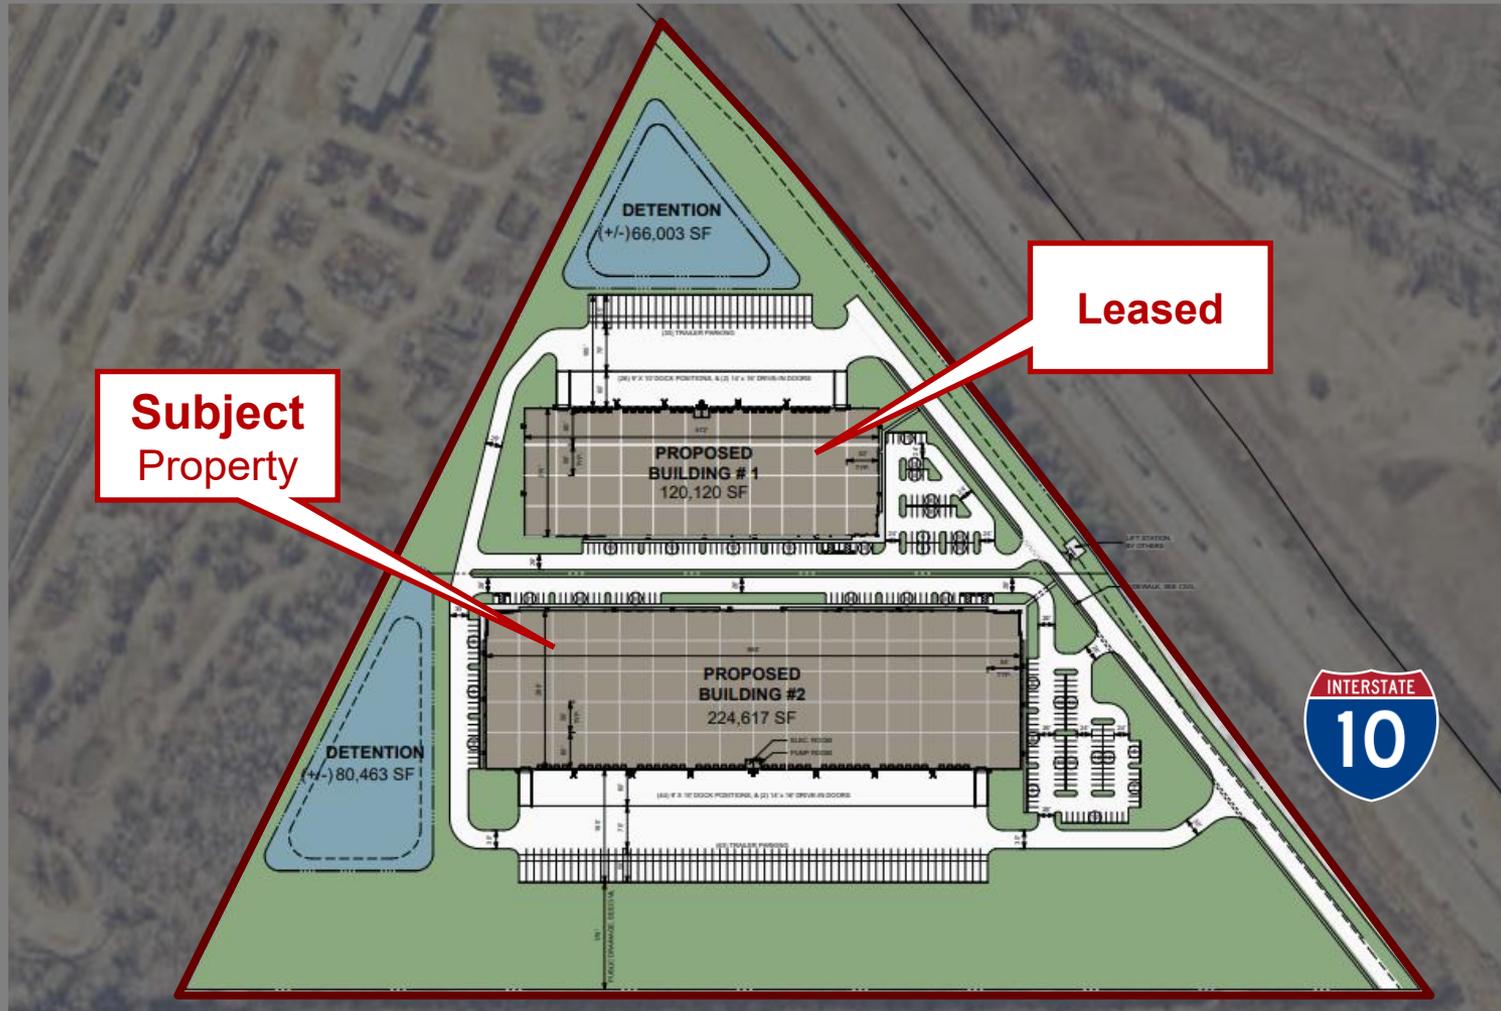

Ben Stalter

(225) 298-1250

bstalter@mmcre.com

Drew Gonzales

(225) 298-1250

dgonzales@mmcre.com

Maestri-Murrell, Inc | 9018 Jefferson Highway, Baton Rouge, LA 70809 | www.mmcre.com

Industrial For Lease

N Rieger Rd, Baton Rouge, LA 70809

BUILDING OVERVIEW

Square Footage	224,617 SF (864'x260')	Slab Construction	6" Slab
Total Site Area	Shared site depends on how you want to break up	Dock Doors	44 Qty 9'x10' Dock Doors
Clear Height	32' Clear	Drive-In Doors	2 Qty 14'x16' Drive-In Doors
Column Spacing	50' x 54' (60' in the Dock Bay)	Roofing	45 Mil White TPO Membrane with R-19 Insulation
Car Parking	185 spots + 6 handicap spots	HVAC	Make Up Air Units for Freeze Protection
Trailer Parking	63 spots	Fire Protection	K-17 ESFR System with 1,500 GPM Fire Pump
Exterior Walls	Structural Reinforced Tilt-Up Concrete Wall Panels with Textured Paint finish	Electrical Service	2,500 Amps 480/277V 3PH
Structural Steel	10"x10" HSS Columns/ Steel Bar Joists / White Roof Deck	Lighting	LED, 25 Foot Candles

Ben Stalter

(225) 298-1250
bstalter@mmcre.com

Drew Gonzales

(225) 298-1250
dgonzales@mmcre.com

Industrial For Lease

N Rieger Rd, Baton Rouge, LA 70809

MAESTRI·MURRELL INC.
REAL ESTATE



Ben Stalter

(225) 298-1250

bstalter@mmcre.com

Drew Gonzales

(225) 298-1250


dgonzales@mmcre.com

Maestri-Murrell, Inc | 9018 Jefferson Highway, Baton Rouge, LA 70809 | www.mmcre.com

Industrial For Lease

N Rieger Rd, Baton Rouge, LA 70809

MAESTRI·MURRELL INC.
REAL ESTATE

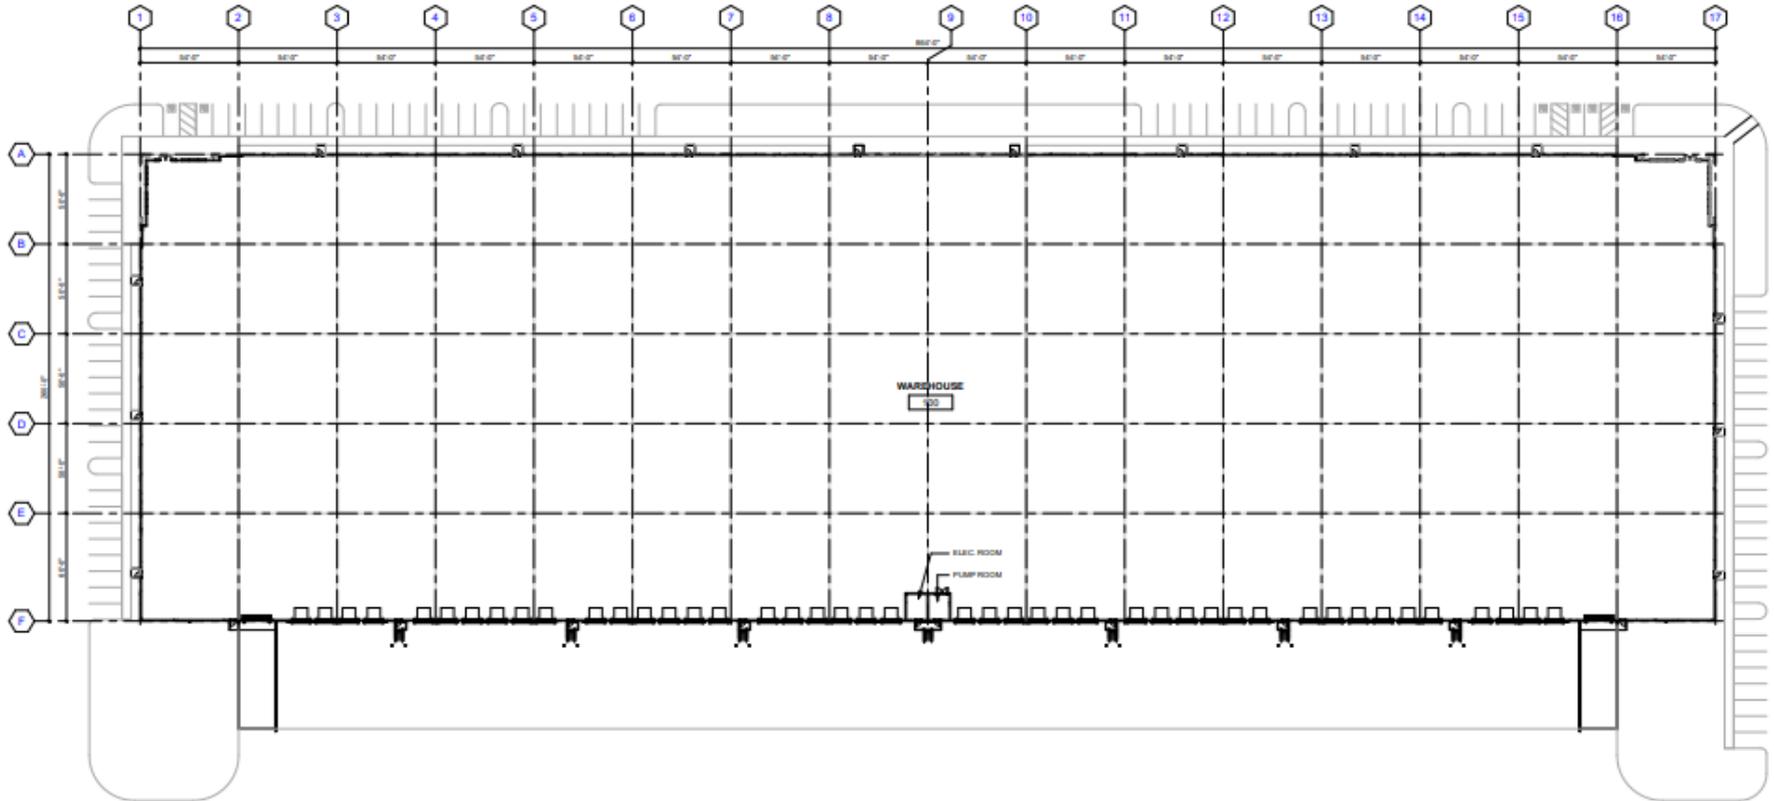

Ben Stalter

(225) 298-1250

bstalter@mmcre.com

Drew Gonzales

(225) 298-1250

dgonzales@mmcre.com

Maestri-Murrell, Inc | 9018 Jefferson Highway, Baton Rouge, LA 70809 | www.mmcre.com

Industrial For Lease

N Rieger Rd, Baton Rouge, LA 70809



4 BUILDING 2 - SOUTH
A201 SCALE: 1/8" = 1'-0"



3 BUILDING 2 - NORTH
A201 SCALE: 1/8" = 1'-0"



1 BUILDING 2 - WEST
A201 SCALE: 1/8" = 1'-0"



2 BUILDING 2 - EAST
A201 SCALE: 1/8" = 1'-0"

Ben Stalter

(225) 298-1250

bstalter@mmcre.com

Drew Gonzales


(225) 298-1250

dgonzales@mmcre.com

Industrial For Lease

N Rieger Rd, Baton Rouge, LA 70809

MAESTRI·MURRELL INC.
REAL ESTATE

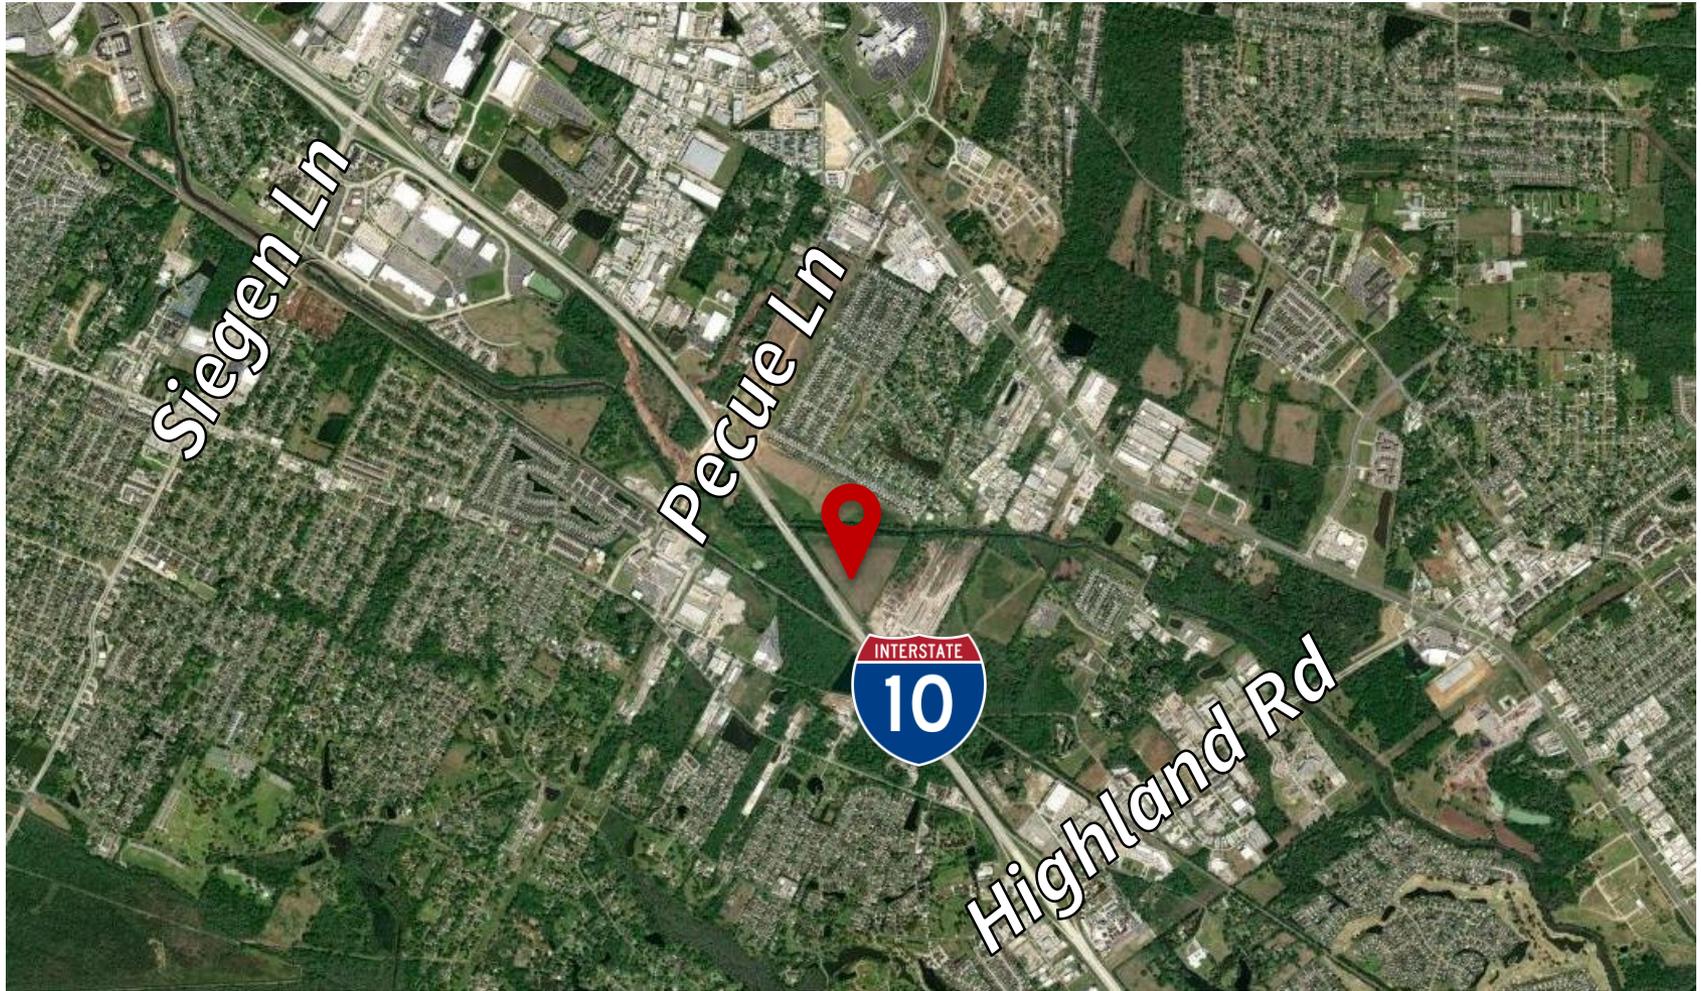

Ben Stalter

(225) 298-1250

bstalter@mmcre.com

Drew Gonzales

(225) 298-1250

dgonzales@mmcre.com

Maestri-Murrell, Inc | 9018 Jefferson Highway, Baton Rouge, LA 70809 | www.mmcre.com