


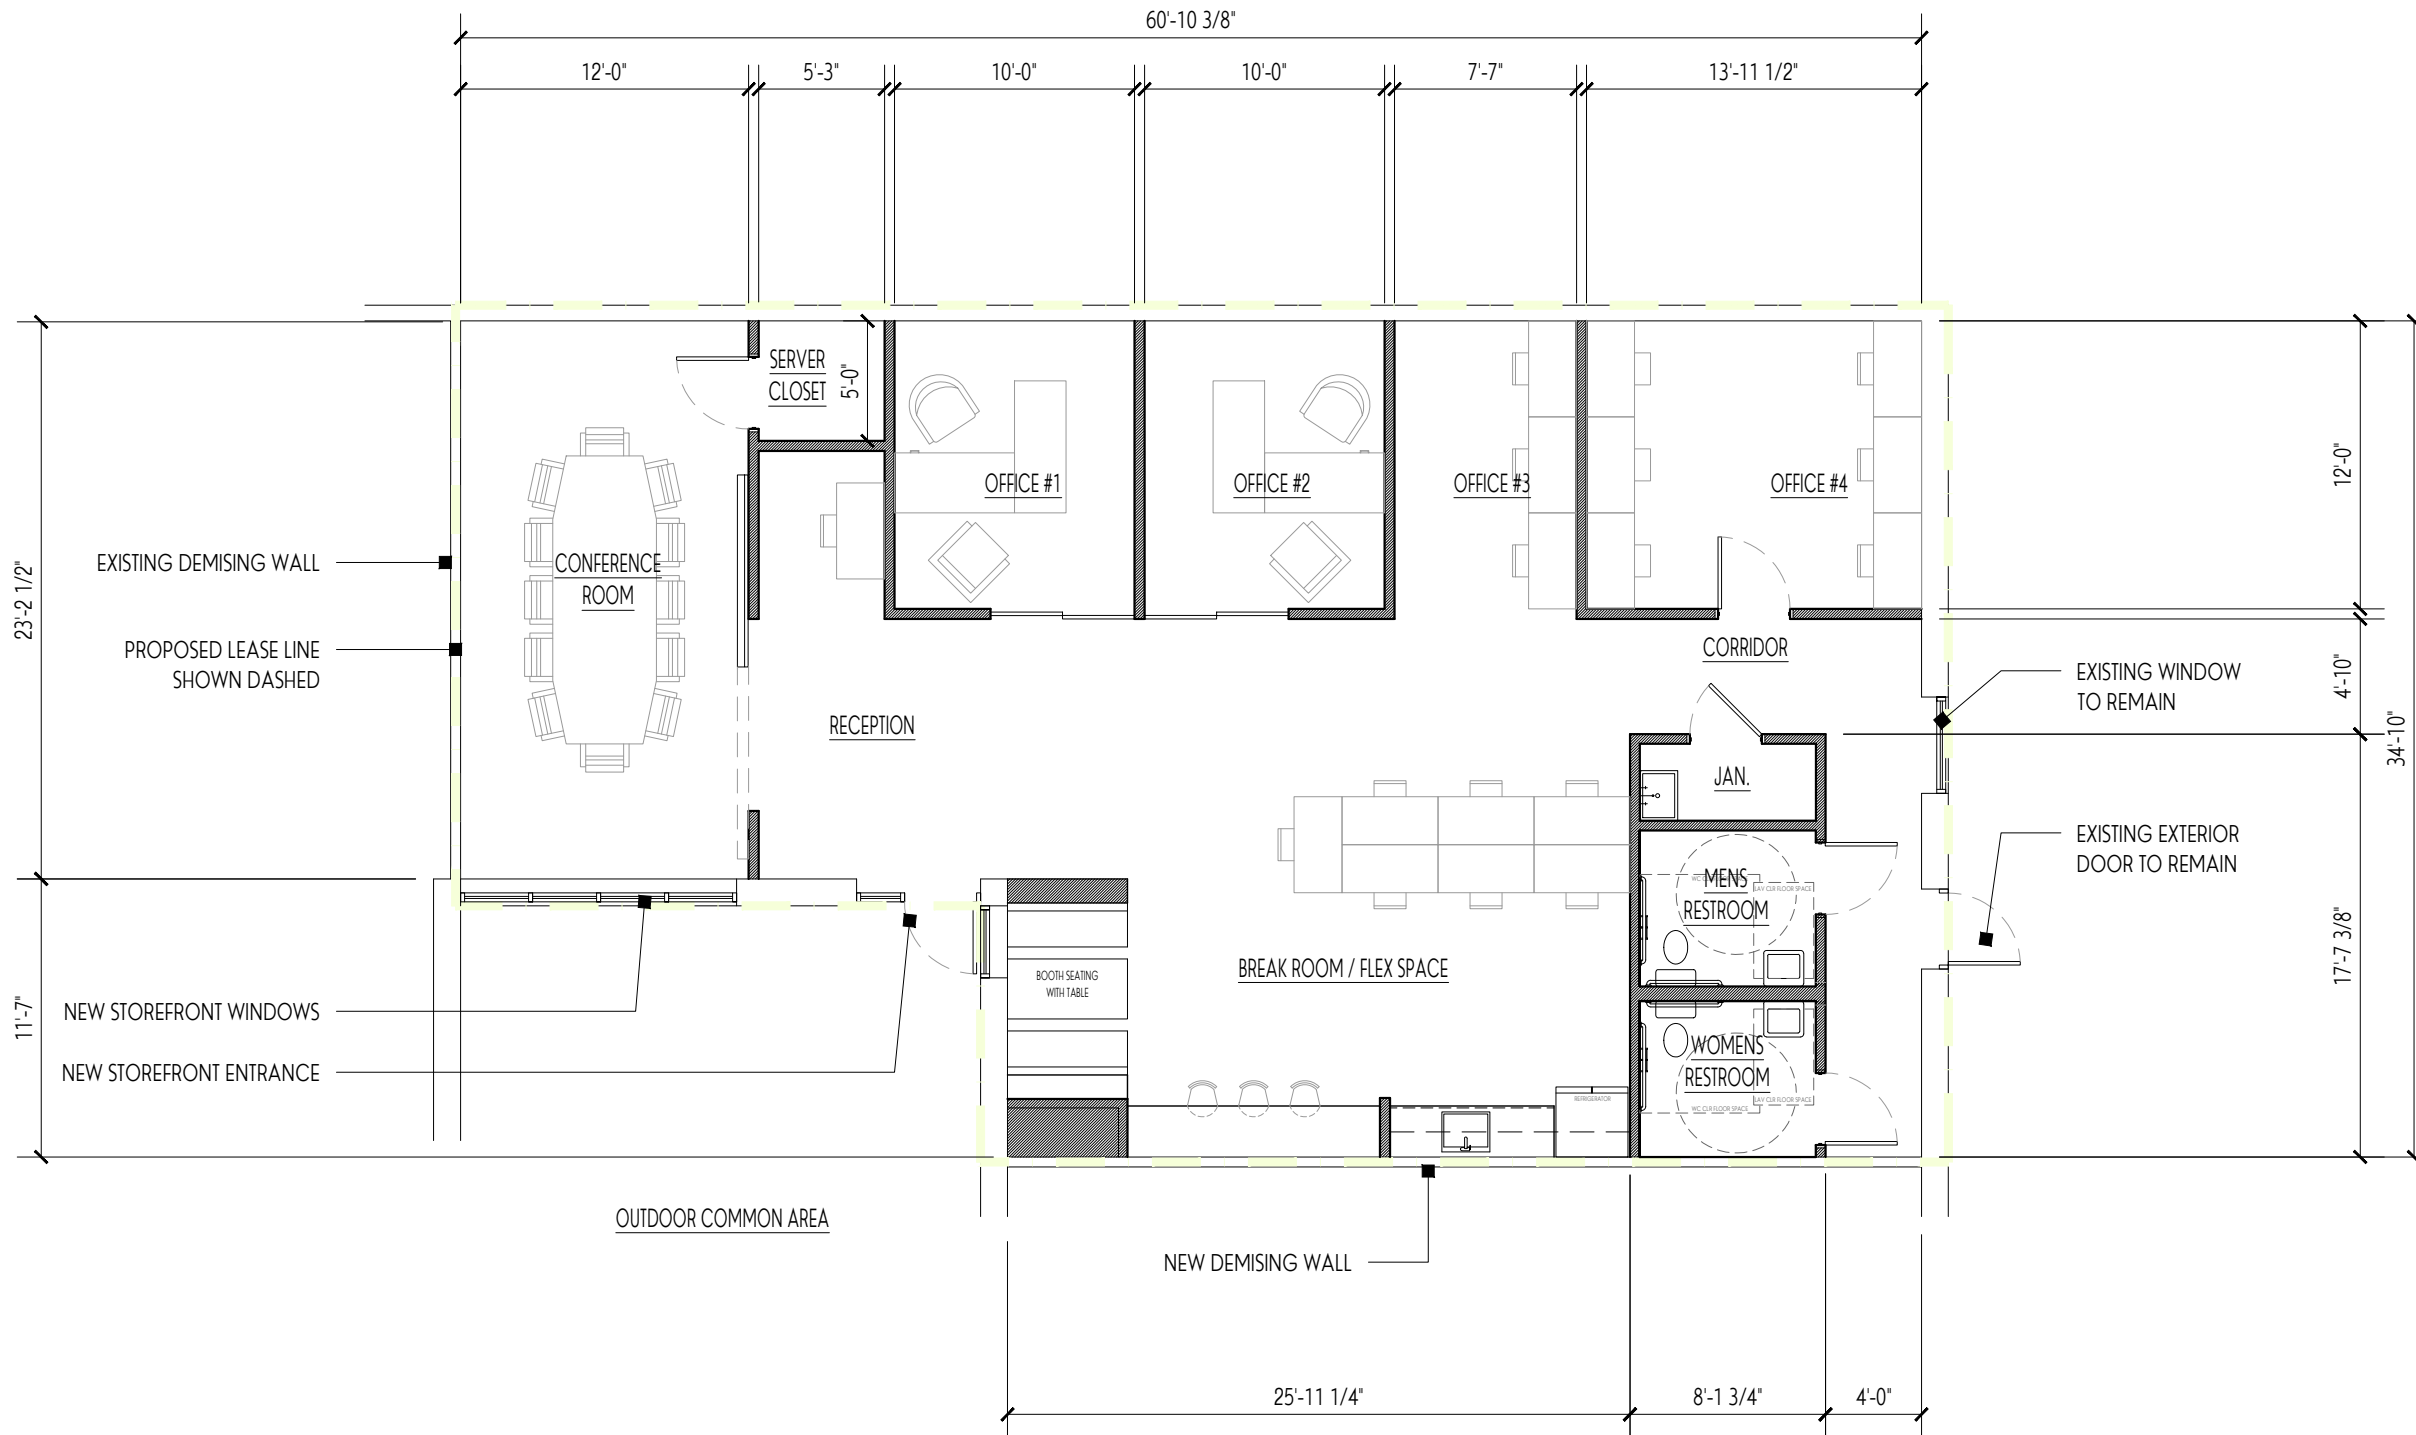

AREA CALCULATION

SUITE FLOOR AREA: 1,986 SF

ECHO TANGO
TENANT FINISHOUT STUDY
5621 GOVERNMENT STREET
BATON ROUGE, LOUISIANA

FINE PRINT:
© DDK DESIGN GROUP
THIS DOCUMENT IS THE PROPERTY OF DDK DESIGN GROUP AND MAY NOT BE COPIED IN WHOLE OR IN PART OR
USED FOR CONSTRUCTION WITHOUT THE EXPRESS WRITTEN CONSENT OF DDK DESIGN GROUP. IT IS ONLY TO BE
USED FOR THE PROJECT AND SITE SPECIFICALLY IDENTIFIED HEREIN. SCALES AS SHOWN HEREIN ARE VALED ON THE
ORIGINAL DRAWINGS ONLY. CONTRACTORS SHALL CAREFULLY REVIEW ALL DIMENSIONS AND CONDITIONS
SHOWN HEREIN AND REPORT TO THE ARCHITECT ANY ERROR, INCONSISTENCY, OR OMISSION THAT MAY BE
DISCOVERED. WHEN USED FOR CONSTRUCTION, THE CORRESPONDING WRITTEN SPECIFICATIONS SHALL
APPLY TO THIS DOCUMENT.
SCALE:

DATE: 10.31.19 11.11.19
DESCRIPTION: ISSUED DRAWING FOR CLIENT MEETING
REVISED AS PER OWNER MEETING
DDK PROJECT NO.: 43.1319
PROJECT PHASE: SCHEMATIC DESIGN
SHEET TITLE:
SHEET NO.: