
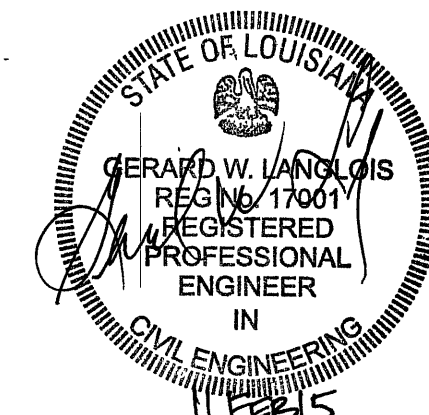
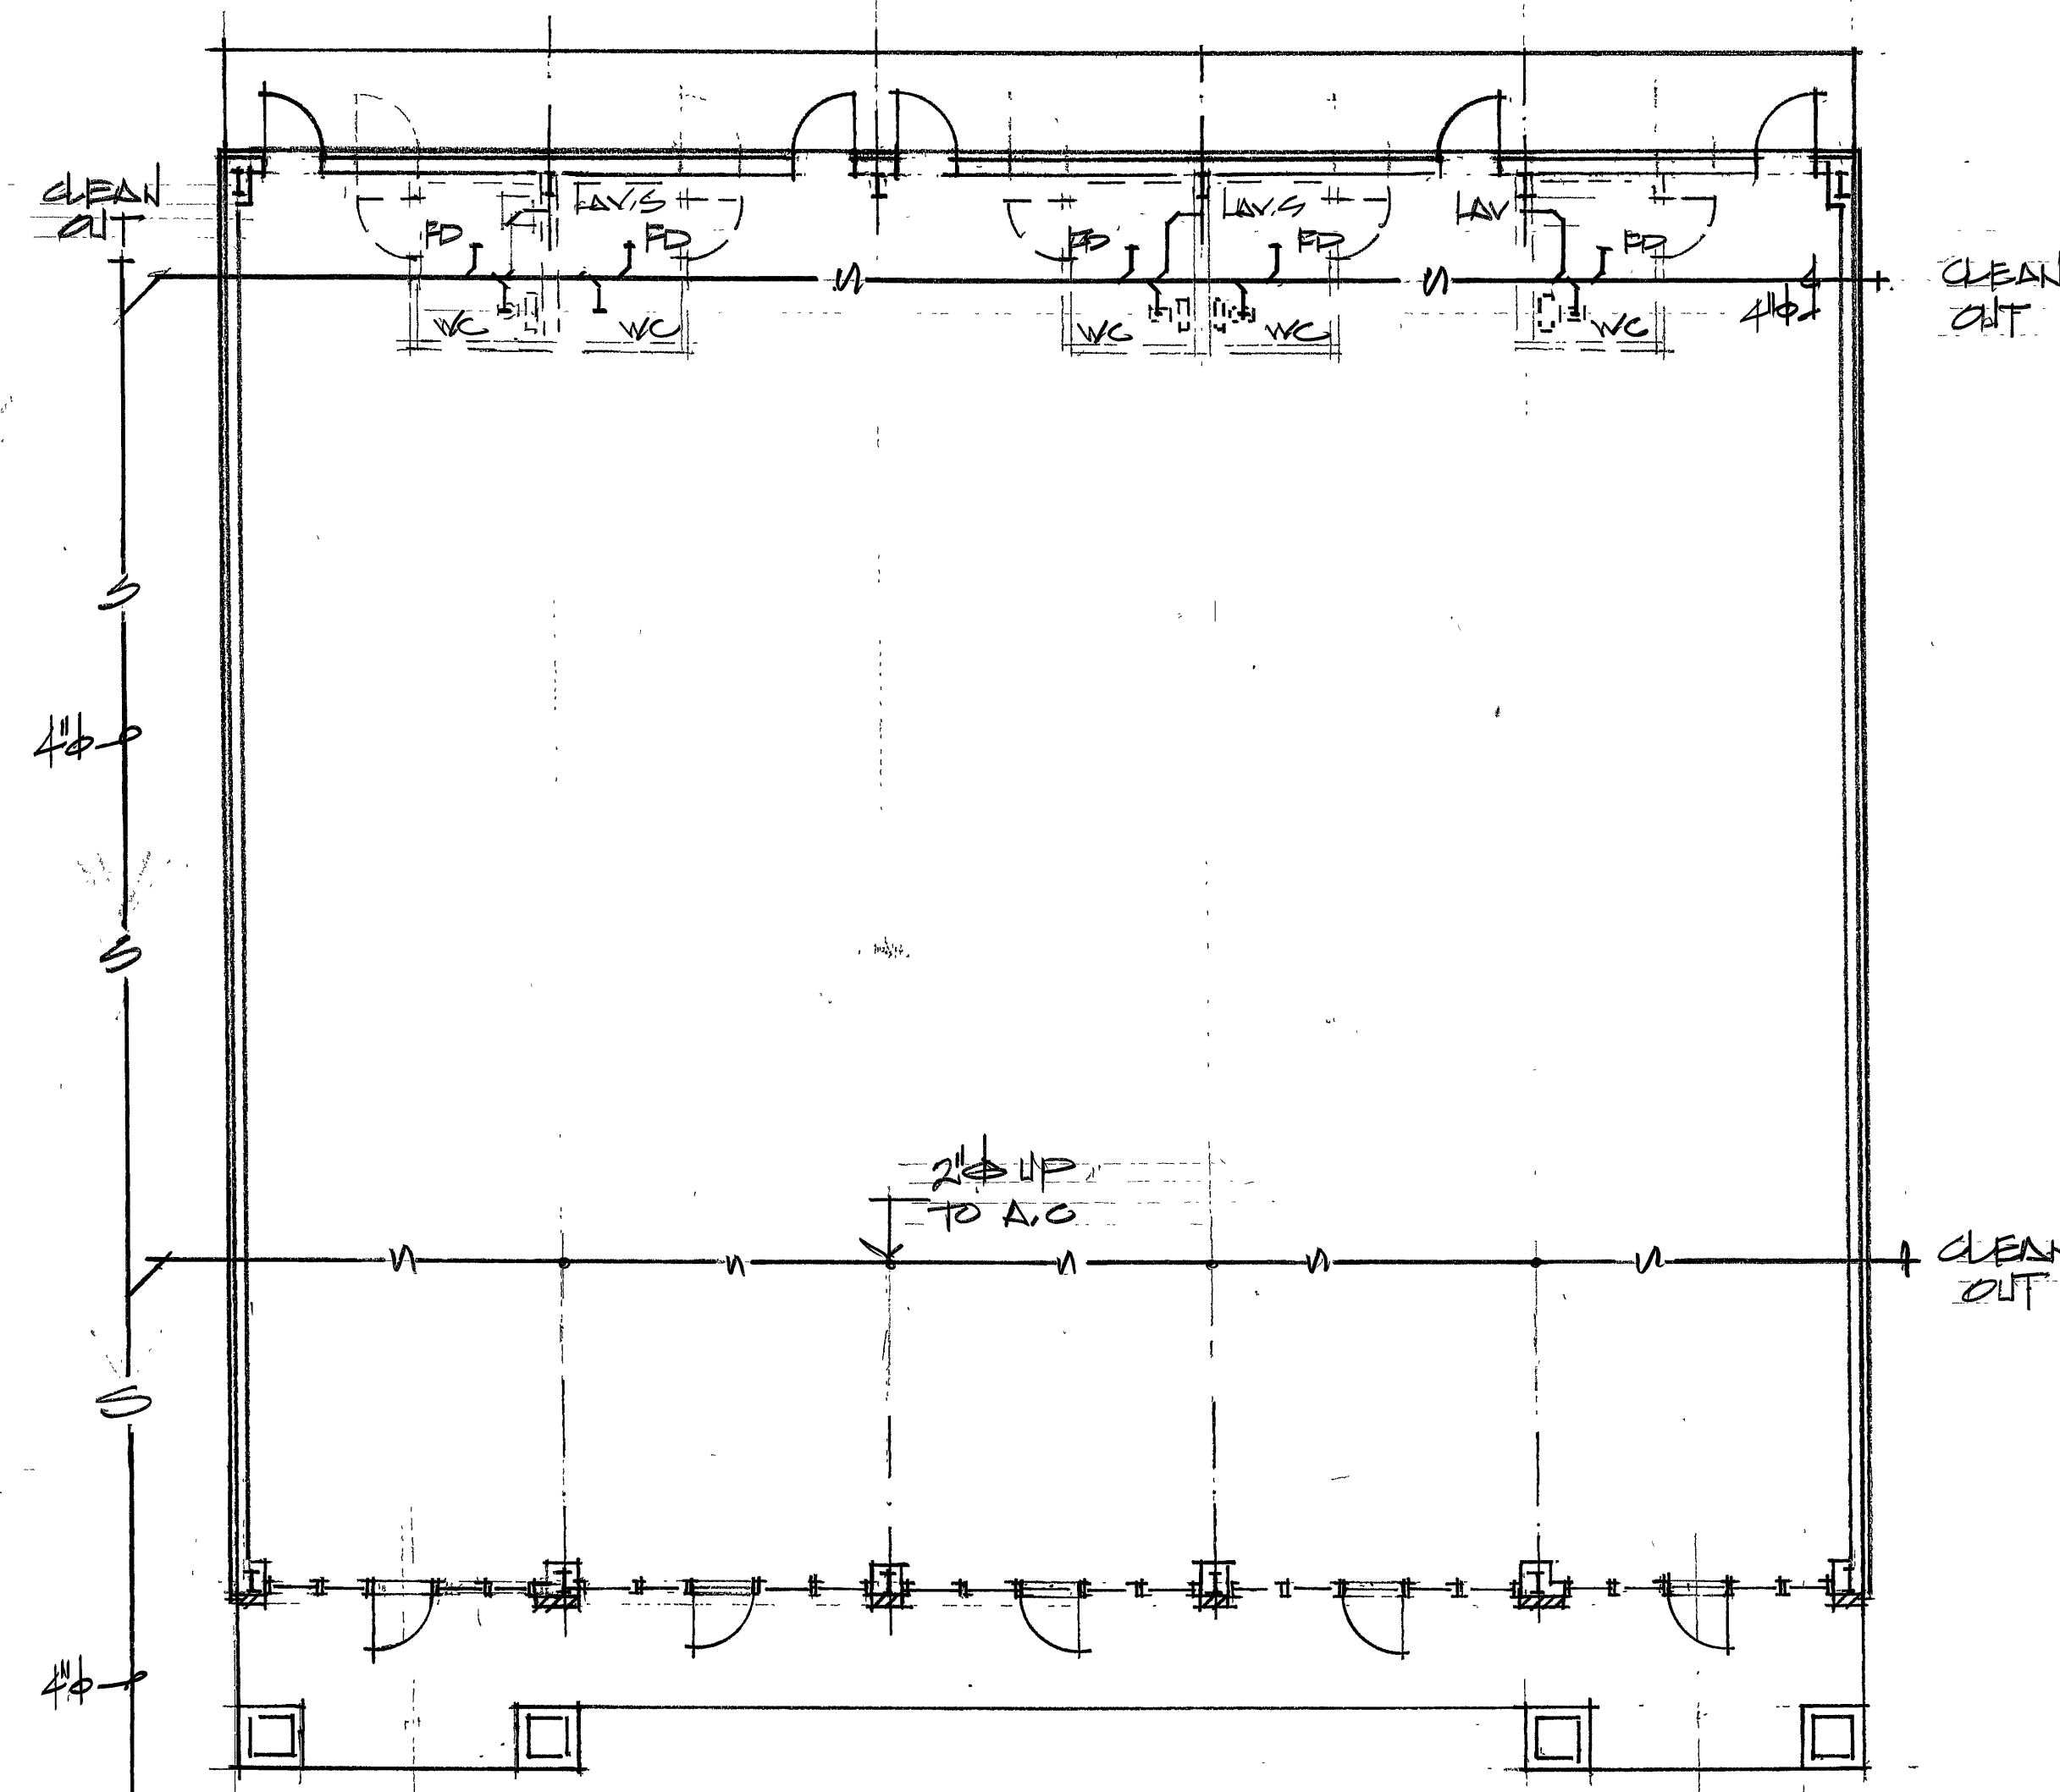


Plumbing Notes

1. All plumbing is to meet local codes, ordinances and regulations.
2. No plumbing is to be run through footings or grade beams.
3. The plumbing contractor shall verify the locations of all mains before starting construction.
4. It is the plumbing contractor's responsibility to reroute, revent, resize, etc. the plumbing if necessary to complete an efficient and correct job in accordance with the standard practices of the plumbing craft.
5. Lavatories and hand sinks shall adhere to 2013 LSPC section 623(B) for temperature control devices.
6. All floor drains are to be equipped with trap primers.
7. All plumbing is to be capped and sealed at finished concrete.

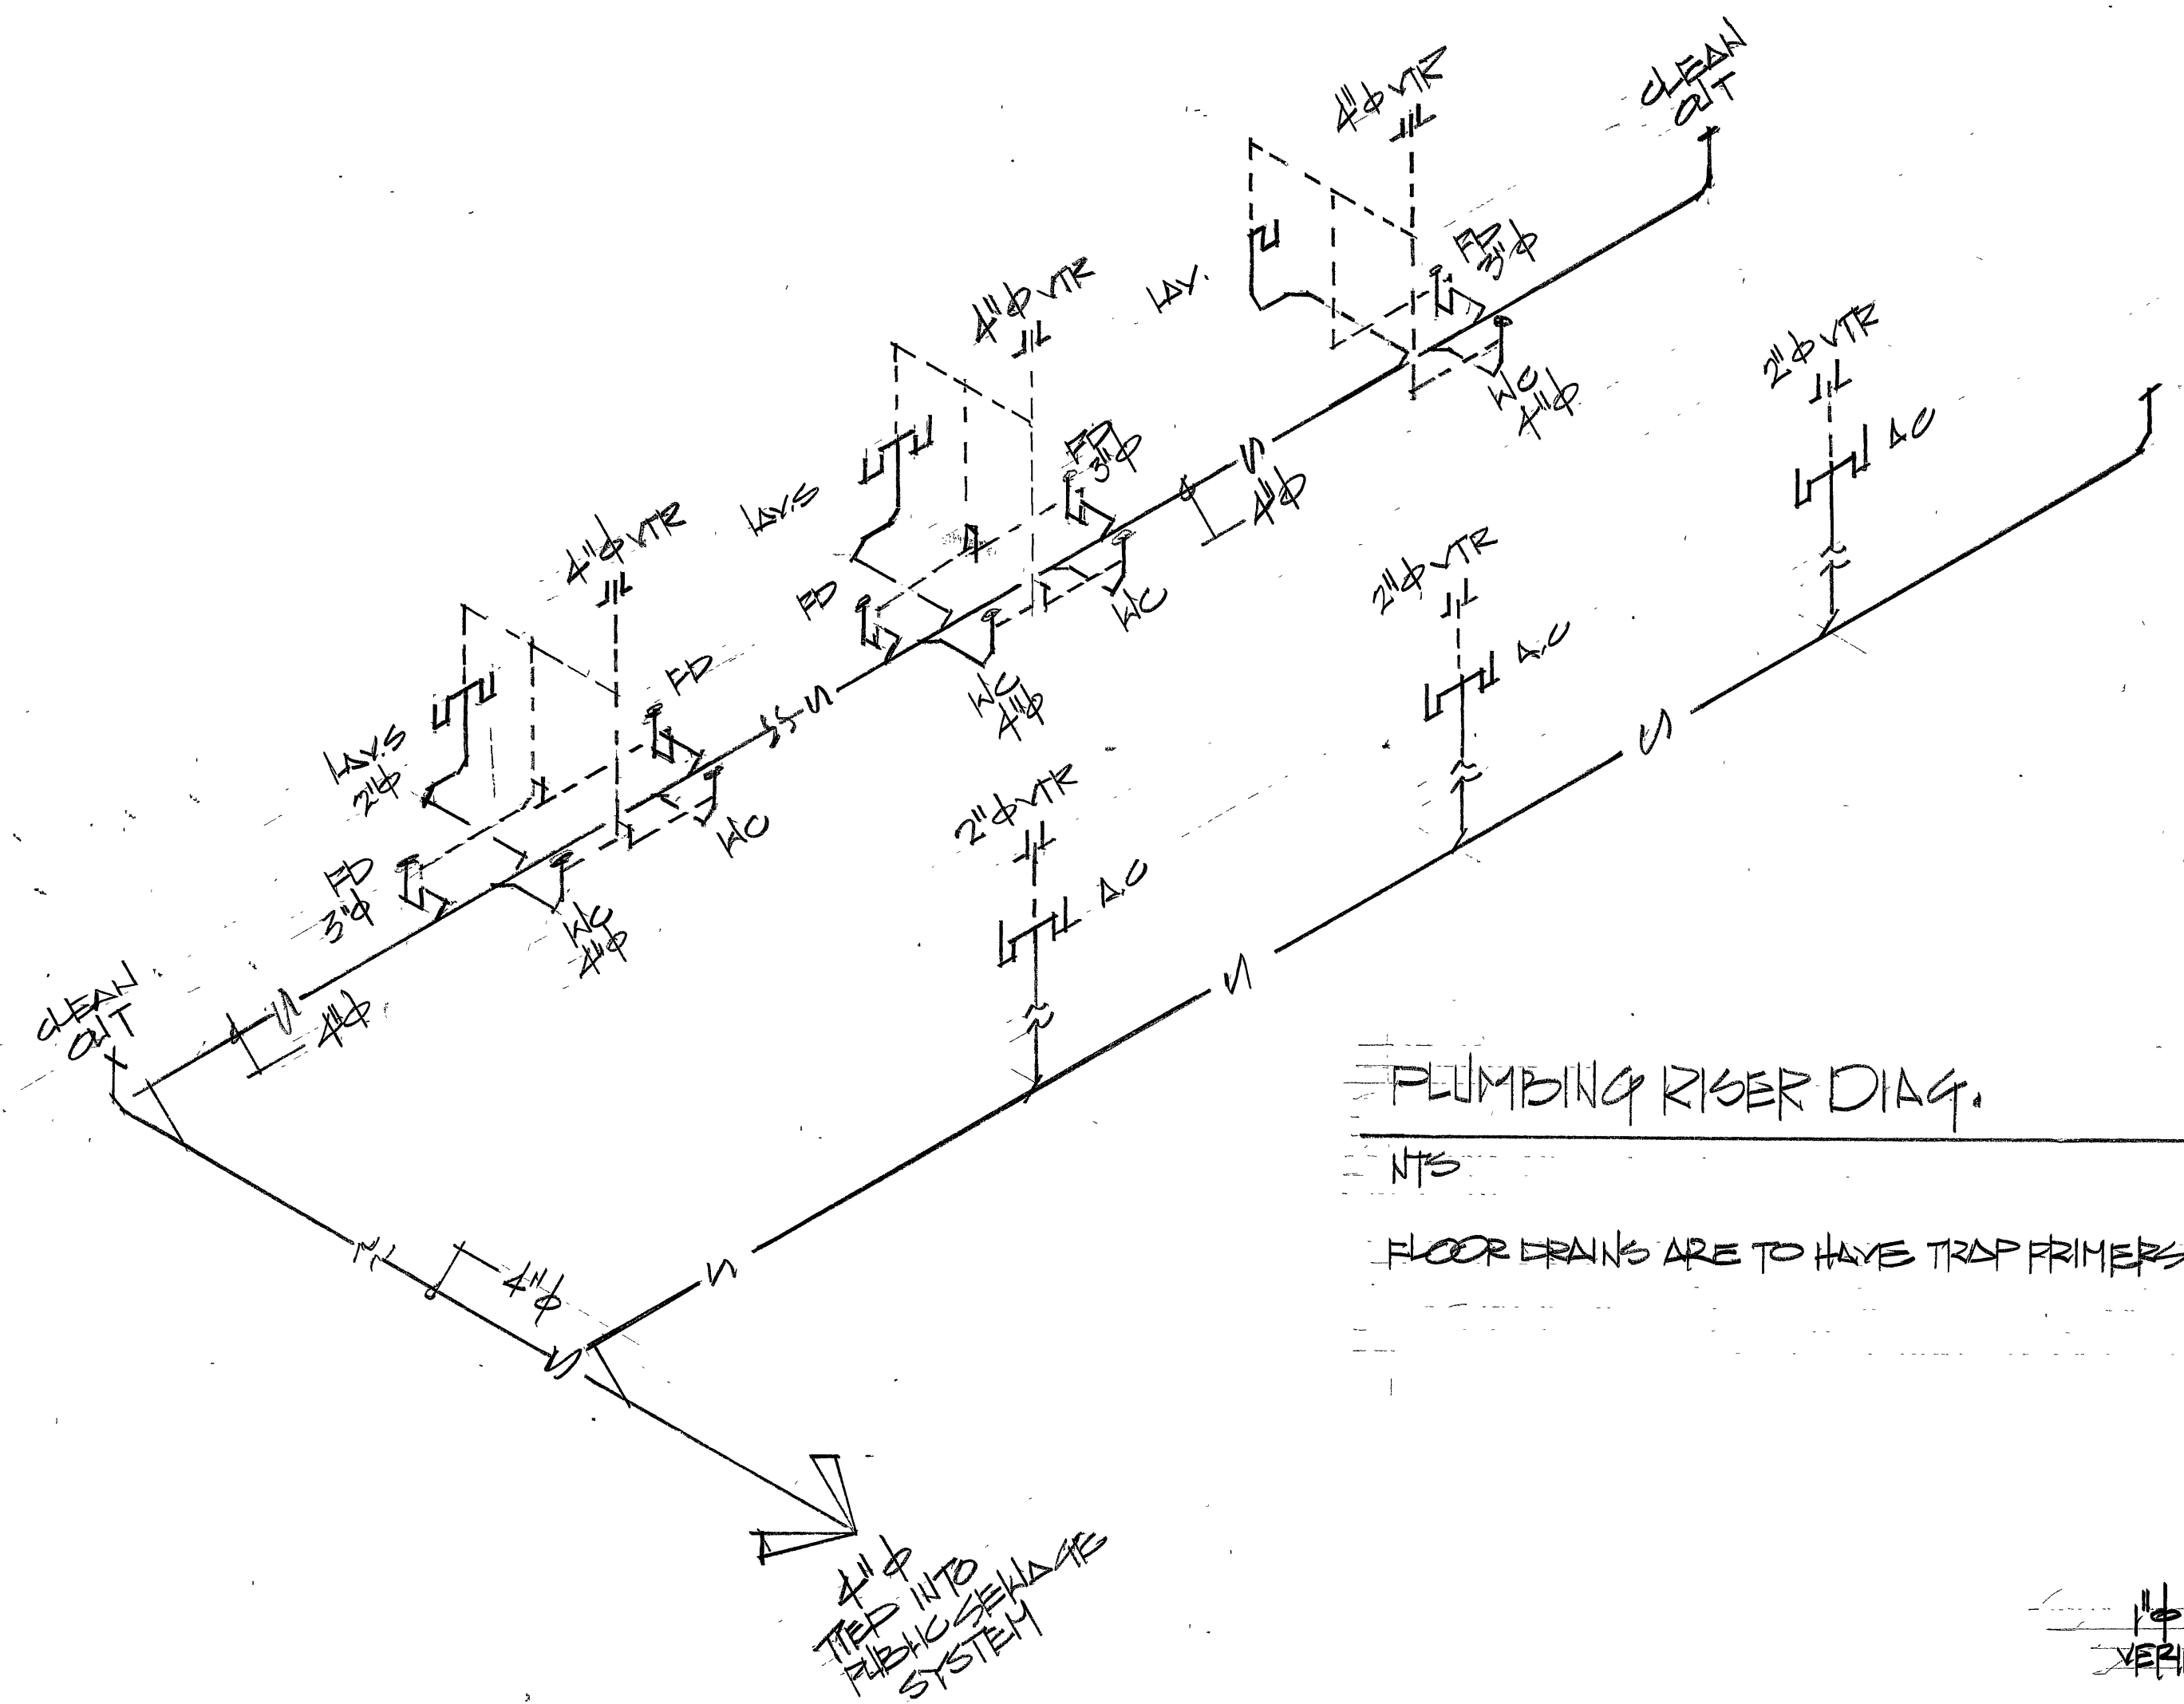

REVISIONS	BY

J. B. Easterly III
Designer
 Easterly Drafting Inc.
 (225) 665-0290 off.
 (225) 665-0299 fax
 jeasterly3@aol.com

LANGLOIS ENGINEERING, INC.
 GERARD W. LANGLOIS, P.E.
 11328 PENNYWOOD AVENUE
 BATON ROUGE, LOUISIANA 70809
 PH 225-293-9730 FAXER 225-377-1453

KELLY STAN
 PROPERTIES
 LA. HAY # 10
 LIVINGSTON PARISH

DRAWN	
CHECKED	
DATE	04.04.14
SCALE	AS SHOWN
JOB NO.	
SHEET	8
OF 9 SHEETS	