


# PROPOSED CONSTRUCTION SITE PLAN

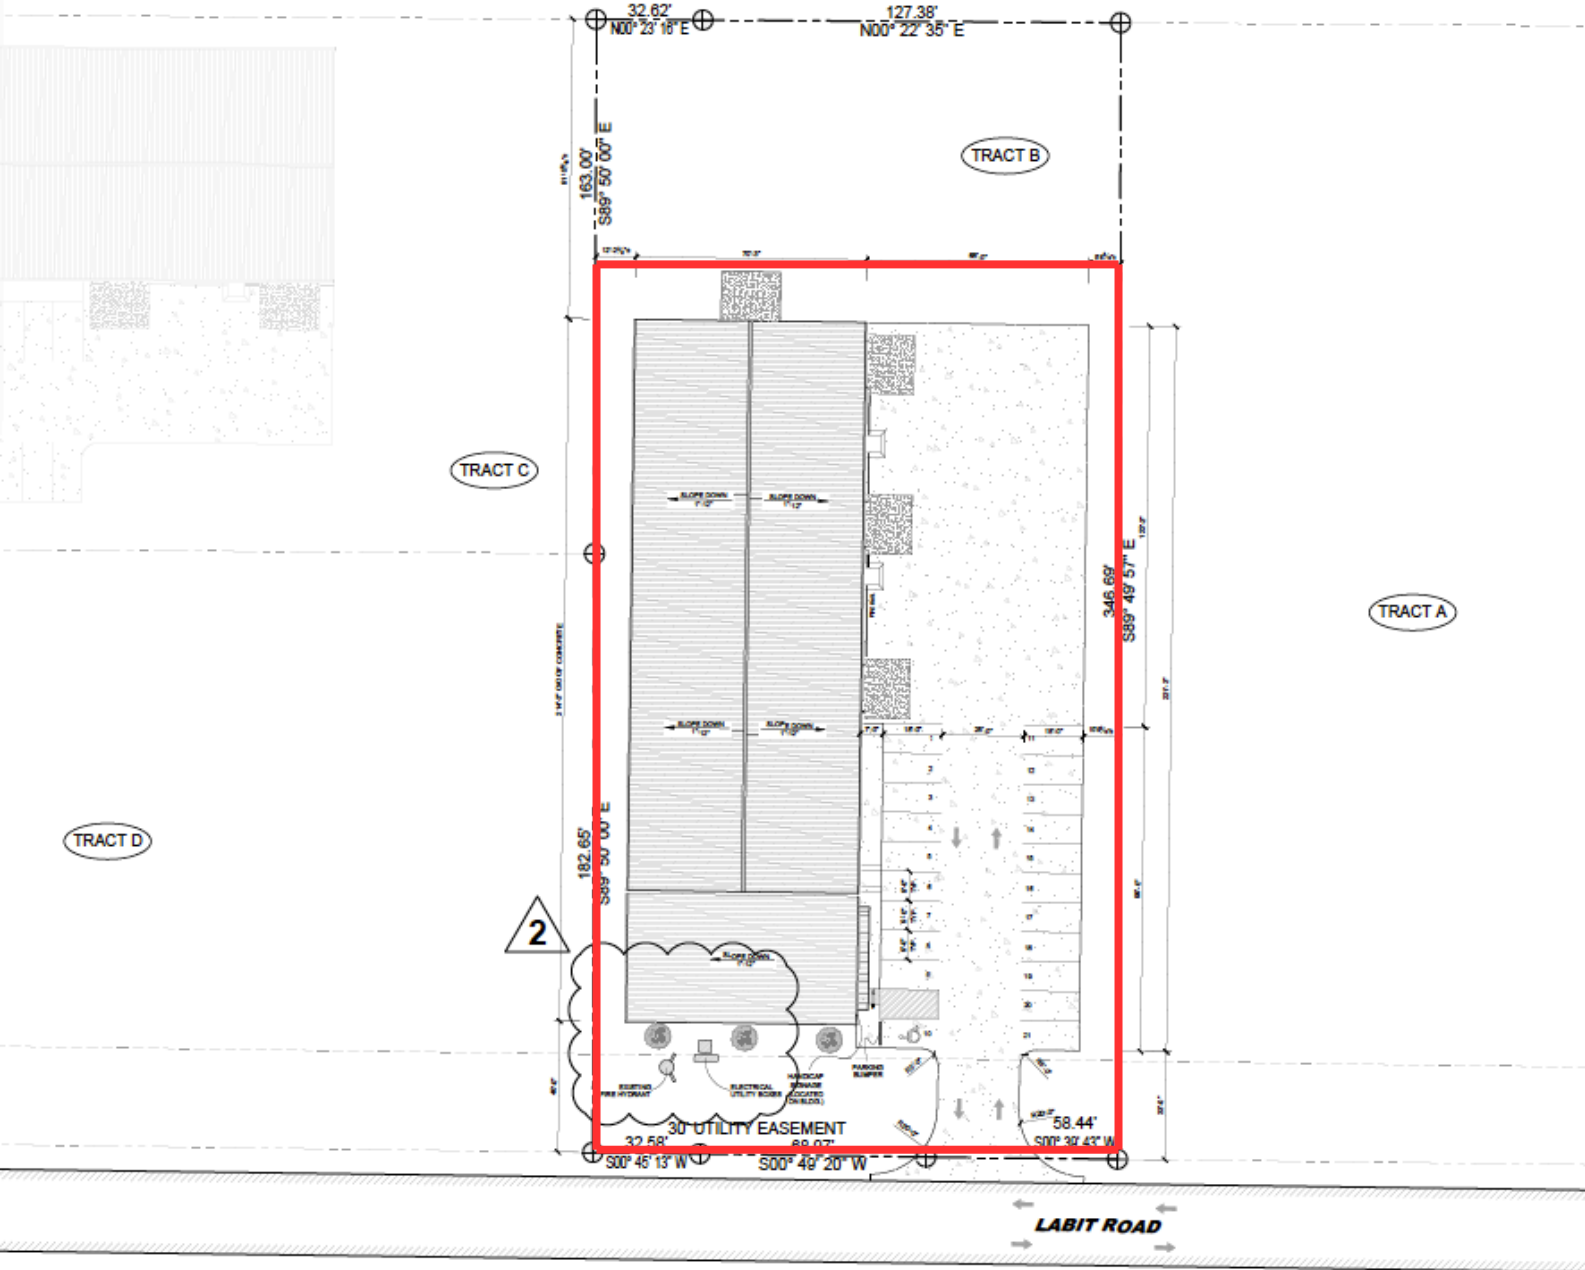

\*PROPERTY LINES ARE APPROXIMATE



PAUL BAKO  
AGENT  
337-781-3596  
PAUL@SCOUTREC.COM

617 S BUCHANAN ST, LAFAYETTE LA, 70501 | 337-443-0880 | SCOUTREC.COM

**1066 Labit Rd.  
New Iberia, LA 70562**