


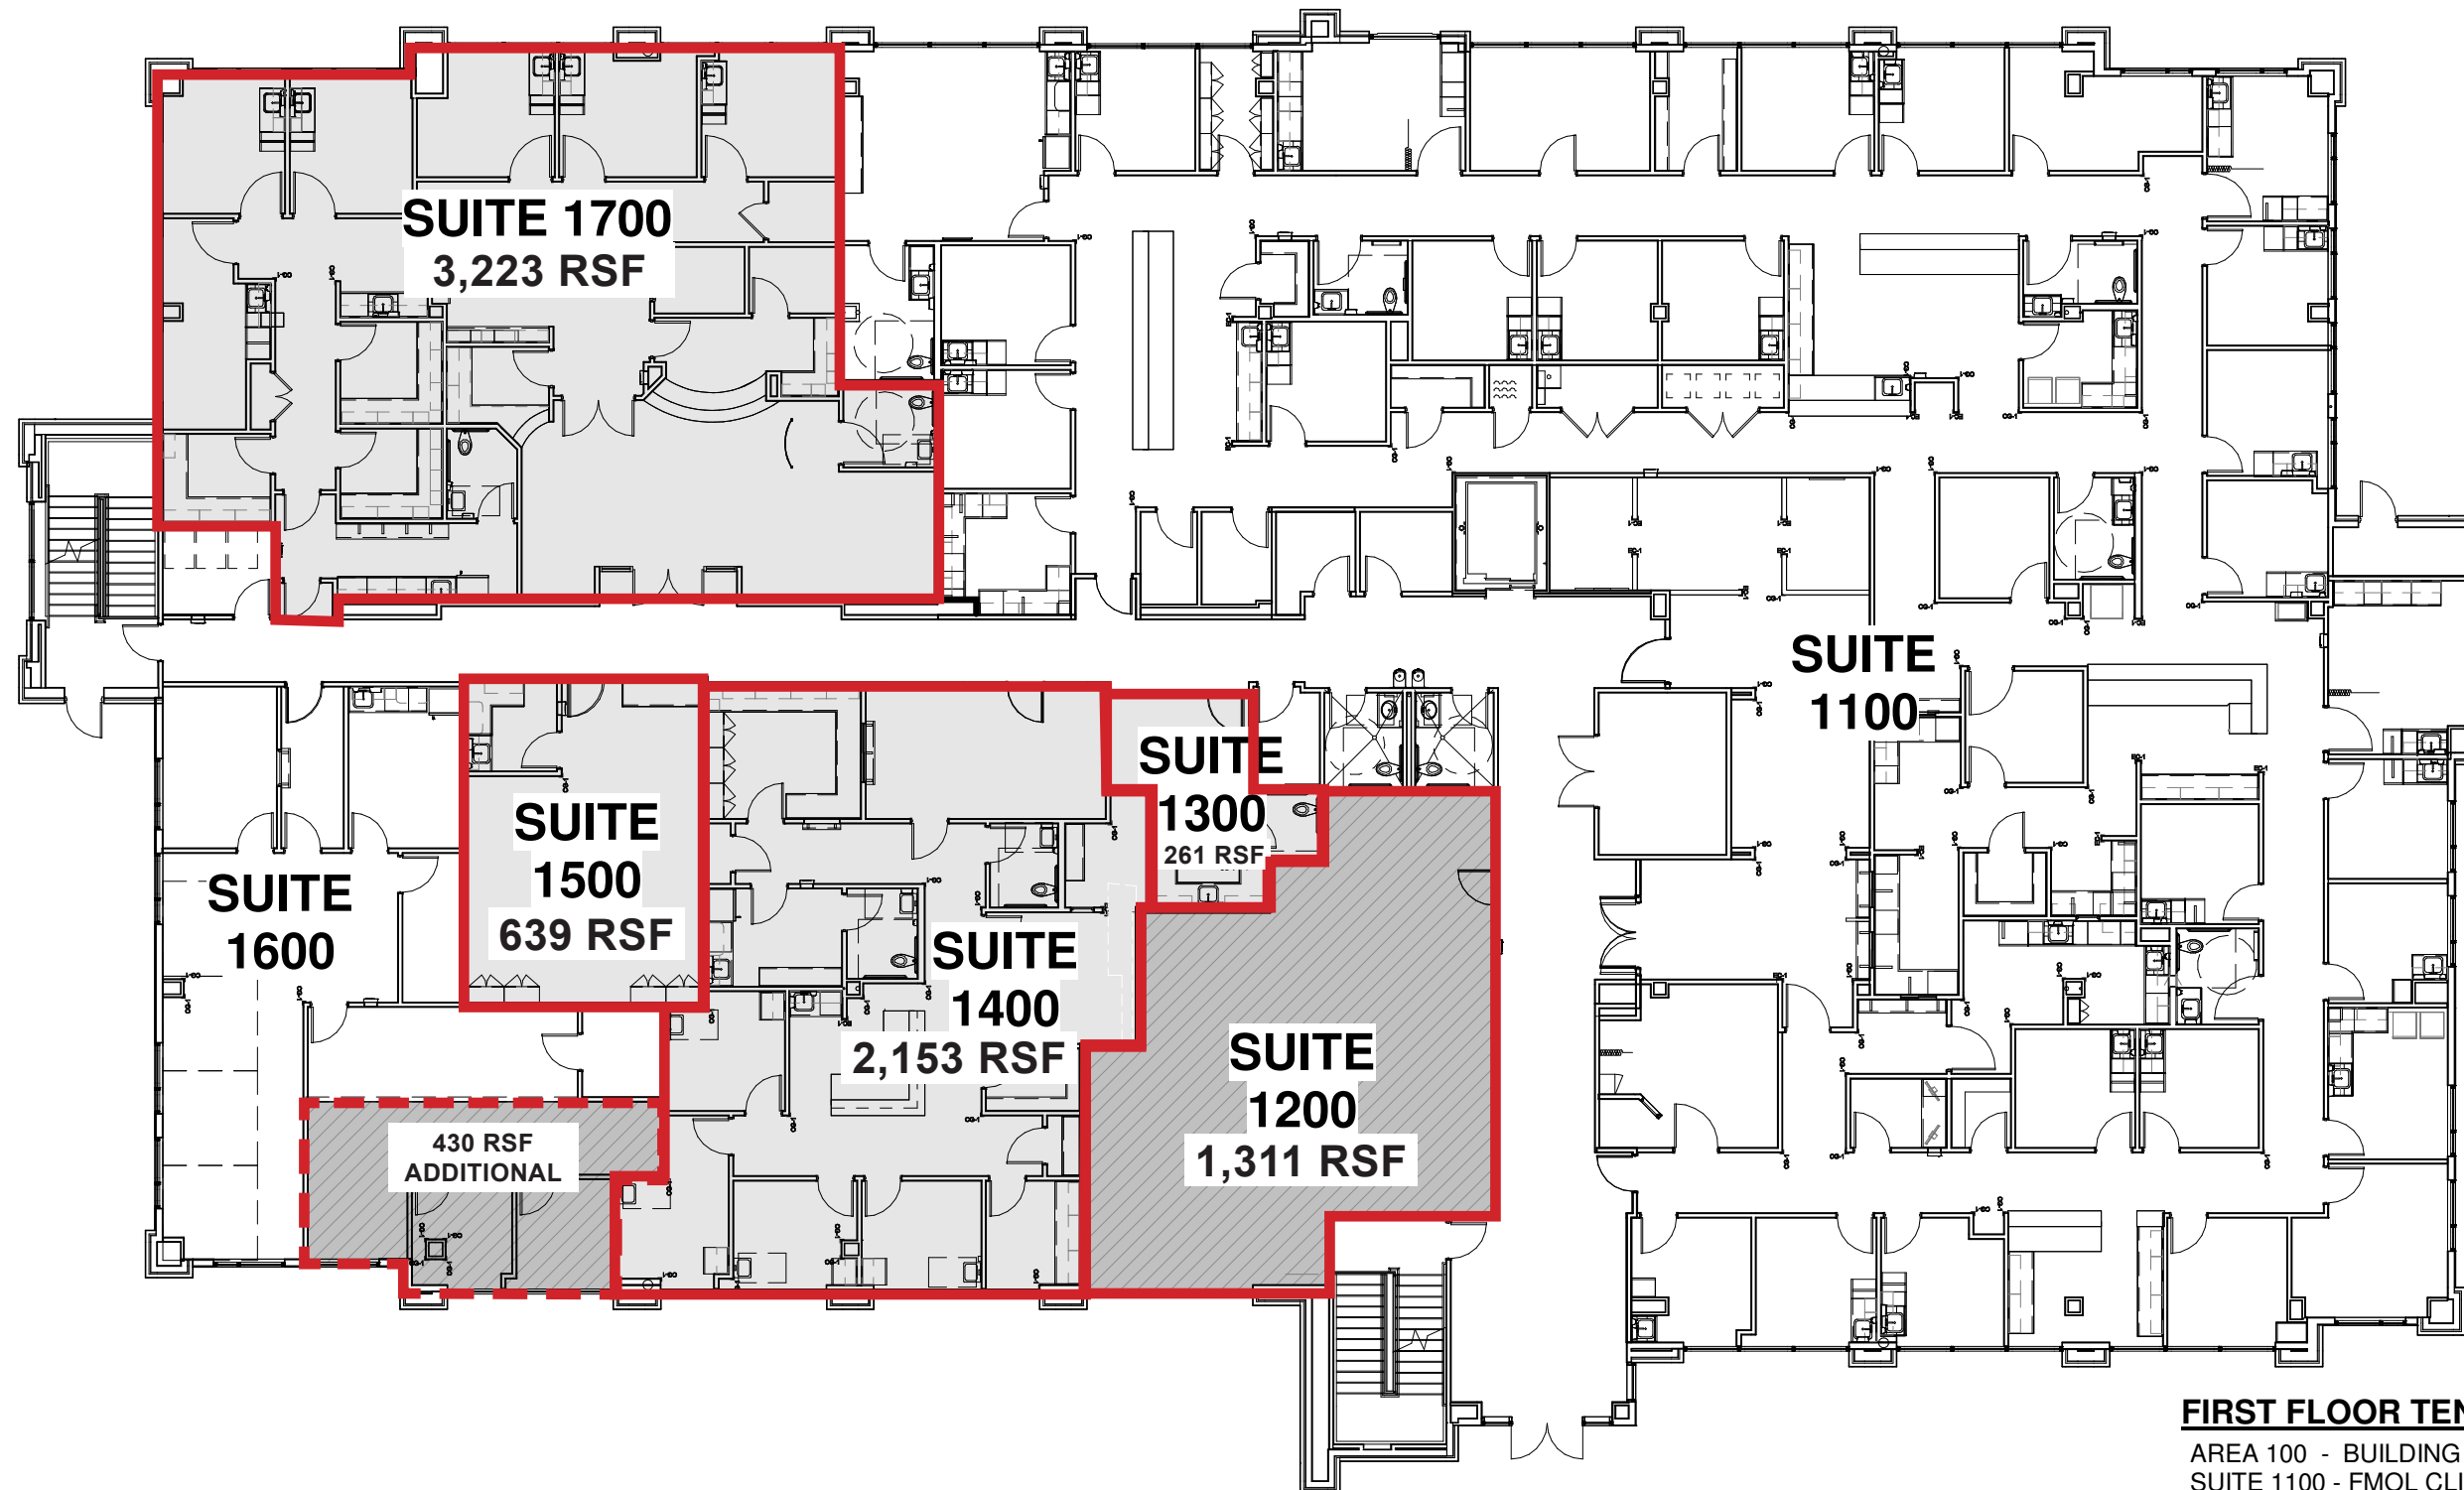

FIRST FLOOR TENANT LAYOUT AREA ALLOCATION

AREA 100 - BUILDING CORE SPACES	9848 RSF
SUITE 1100 - FMOL CLINIC	1311 RSF
SUITE 1200 - <i>SHELL SPACE</i>	261 RSF
SUITE 1300 - <i>TURNKEY</i>	2,153 RSF
SUITE 1400 - <i>TURNKEY</i>	639 RSF
1400 ADDITIONAL AVAILABLE	(430 RSF)
SUITE 1500 - <i>TURNKEY</i>	1635 RSF
SUITE 1600 - L.S.H. BUSINESS / IT SUITE	3223 RSF
SUITE 1700 - <i>TURNKEY</i>	

f/+WB Job No. 225020.01

LEVEL 1

18.APRIL.2025

FREMAUX MEDICAL OFFICE BUILDING

SLIDELL, LOUISIANA 70458

f/+
WB
architects

a professional corporation in continuous practice since 1981

*architecture
planning
interiors
sustainable design
consulting*

90 LOUIS PRIMA DRIVE, SUITE A
COVINGTON, LA 70433
985-893-4100