


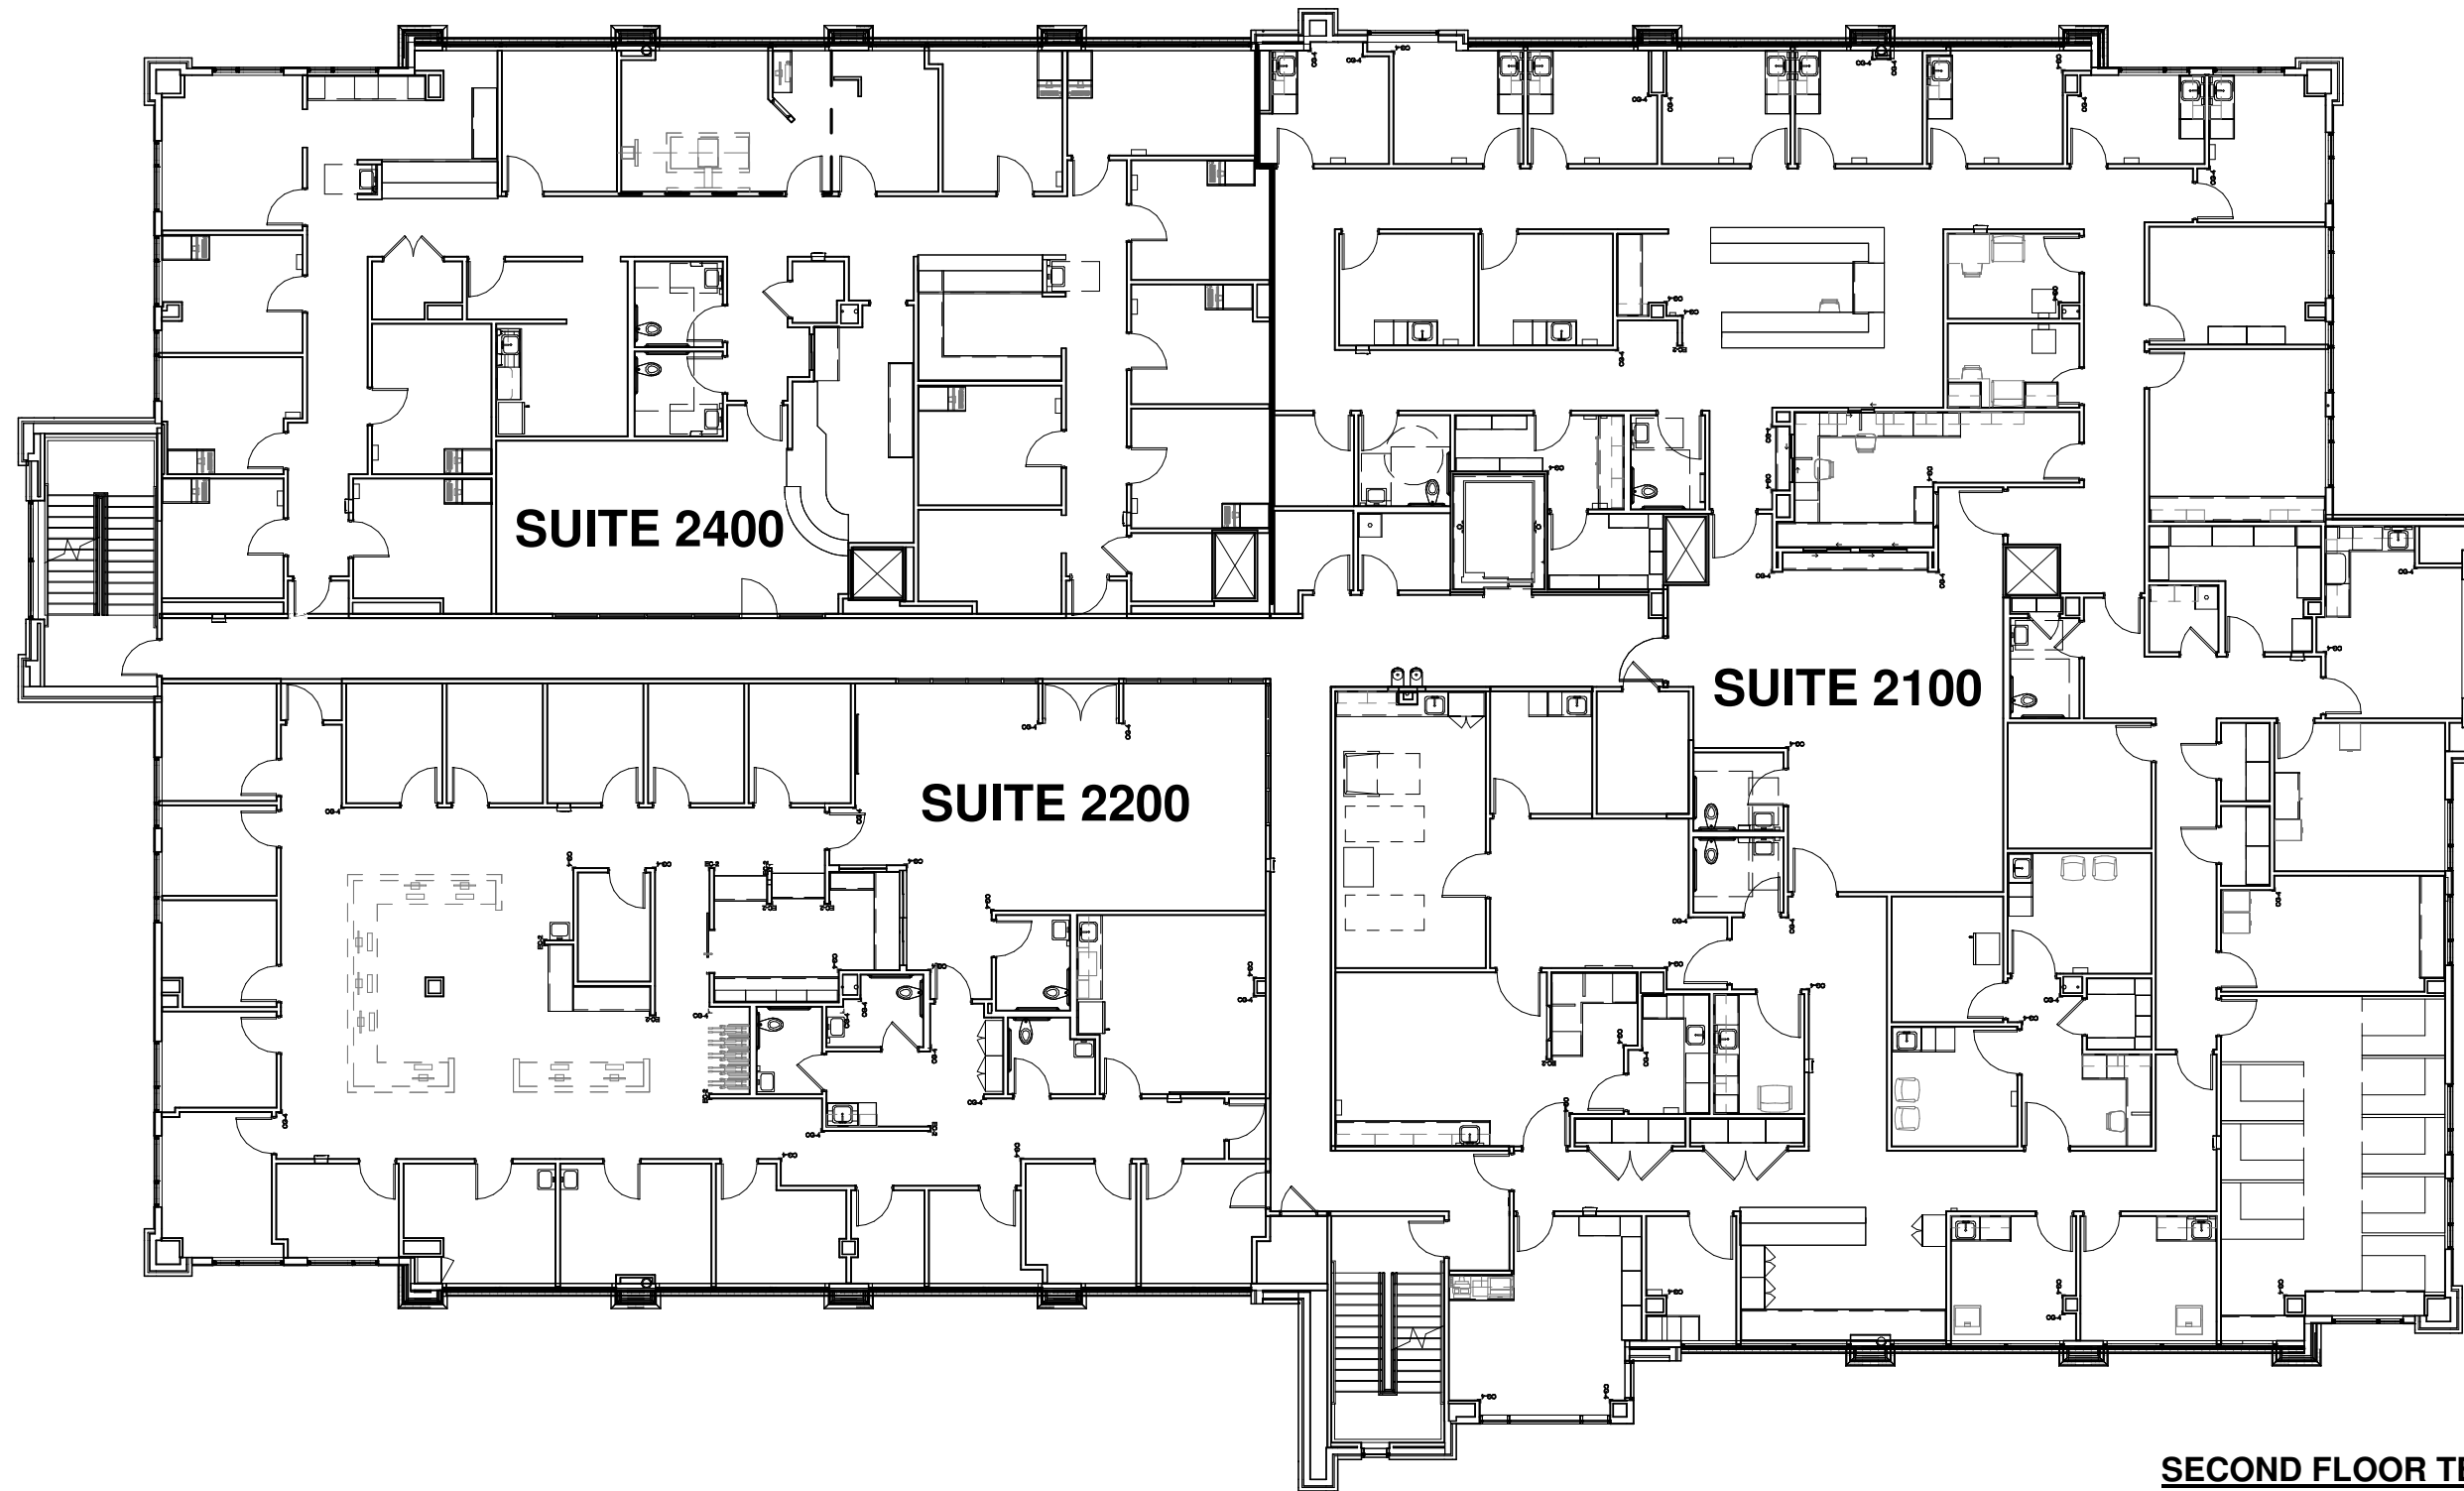

SECOND FLOOR TENANT LAYOUT AREA ALLOCATION

AREA 200 - BUILDING CORE SPACES	
SUITE 2100 - LA HEART CARDIOLOGY CLINIC	9,475 SF
SUITE 2200 - NEUROMEDICAL CENTER CLINIC	4,793 SF
SUITE 2400 - LAKE SURGICAL CLINIC	4,420 SF

fl+WB Job No. 225020.01

LEVEL 2

18.APRIL.2025

FREMAUX MEDICAL OFFICE BUILDING

SLIDELL, LOUISIANA 70458

fl+
WB
architects

a professional corporation in continuous practice since 1981

architecture
planning
interiors
sustainable design
consulting

90 LOUIS PRIMA DRIVE, SUITE A
COVINGTON, LA 70433
985-893-4100