


1ST FLOOR PLAN

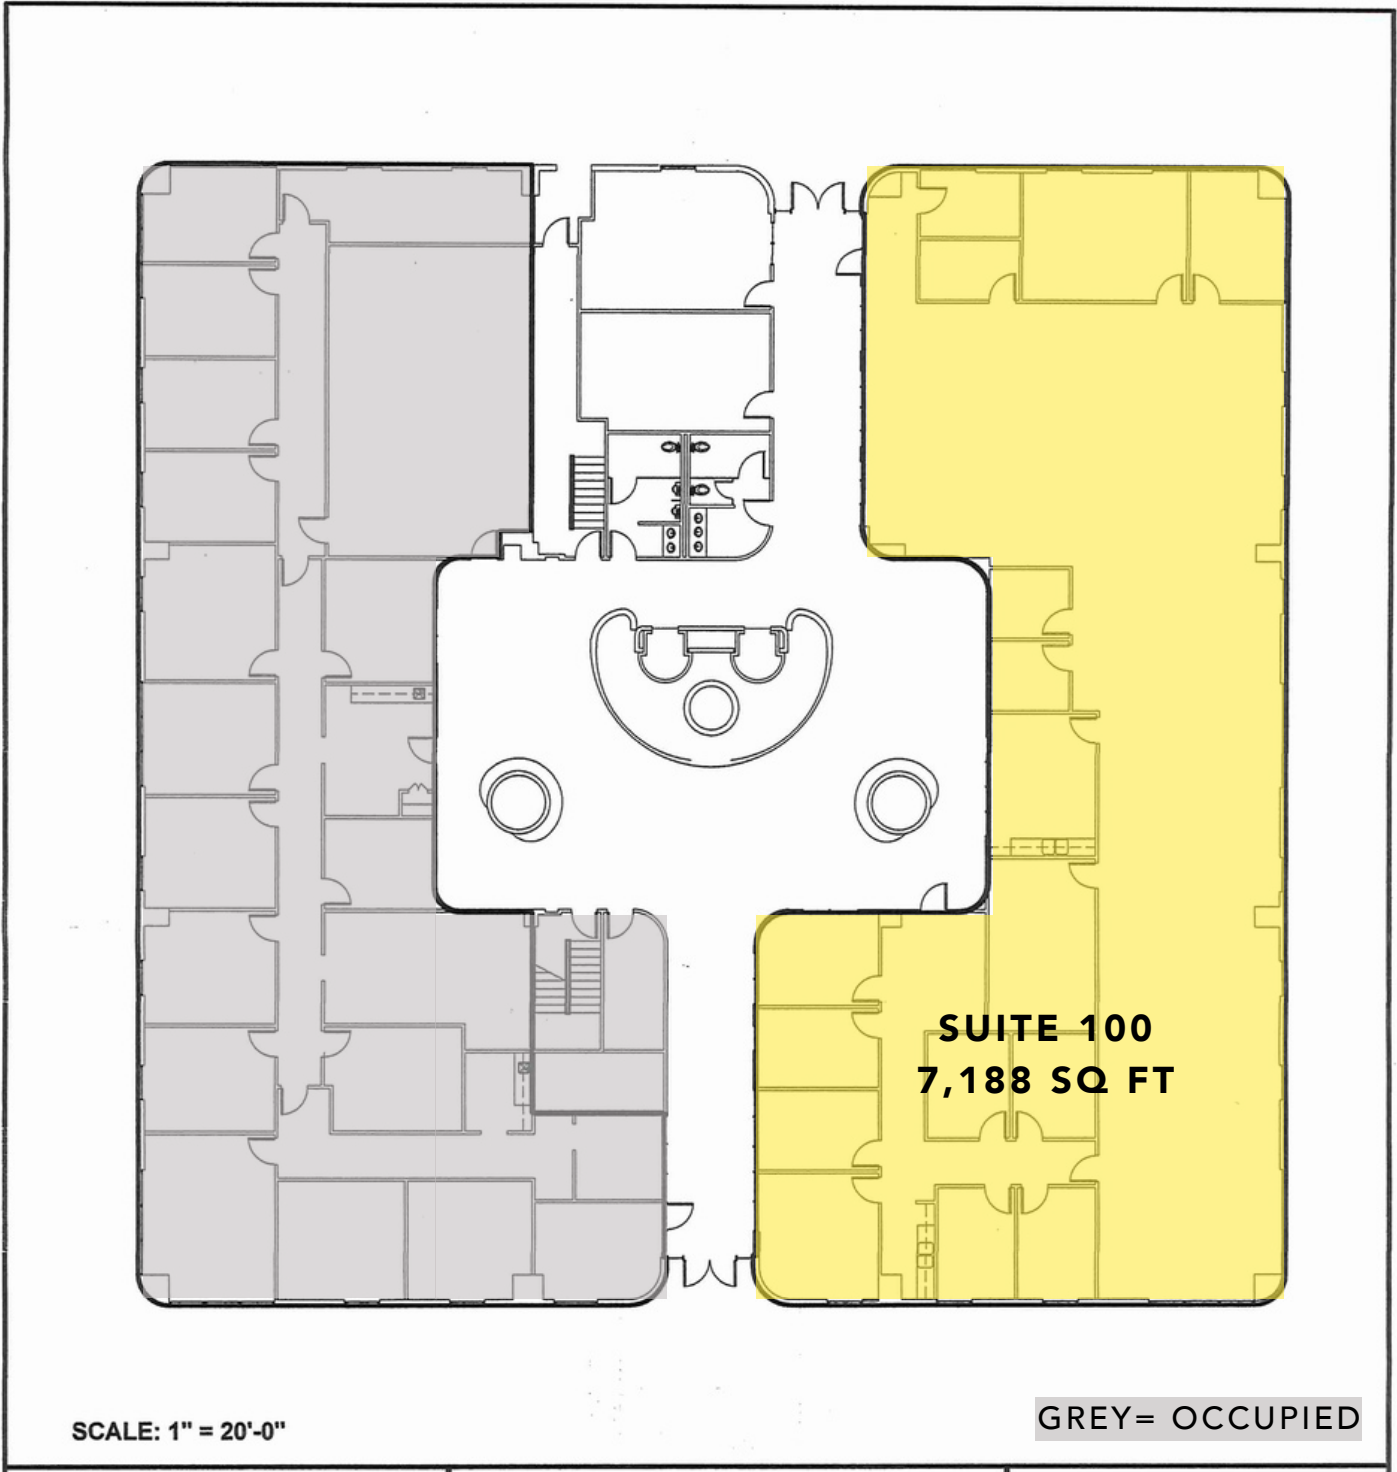


BRAXTON HIGGINBOTHAM
AGENT
337-501-6457
BRAXTON@SCOUTREC.COM

3639 AMBASSADOR CAFFERY PKWY
LAFAYETTE, LA 70503

617 S BUCHANAN ST, LAFAYETTE LA, 70501 | 337-443-0880 | SCOUTREC.COM

2ND FLOOR PLAN

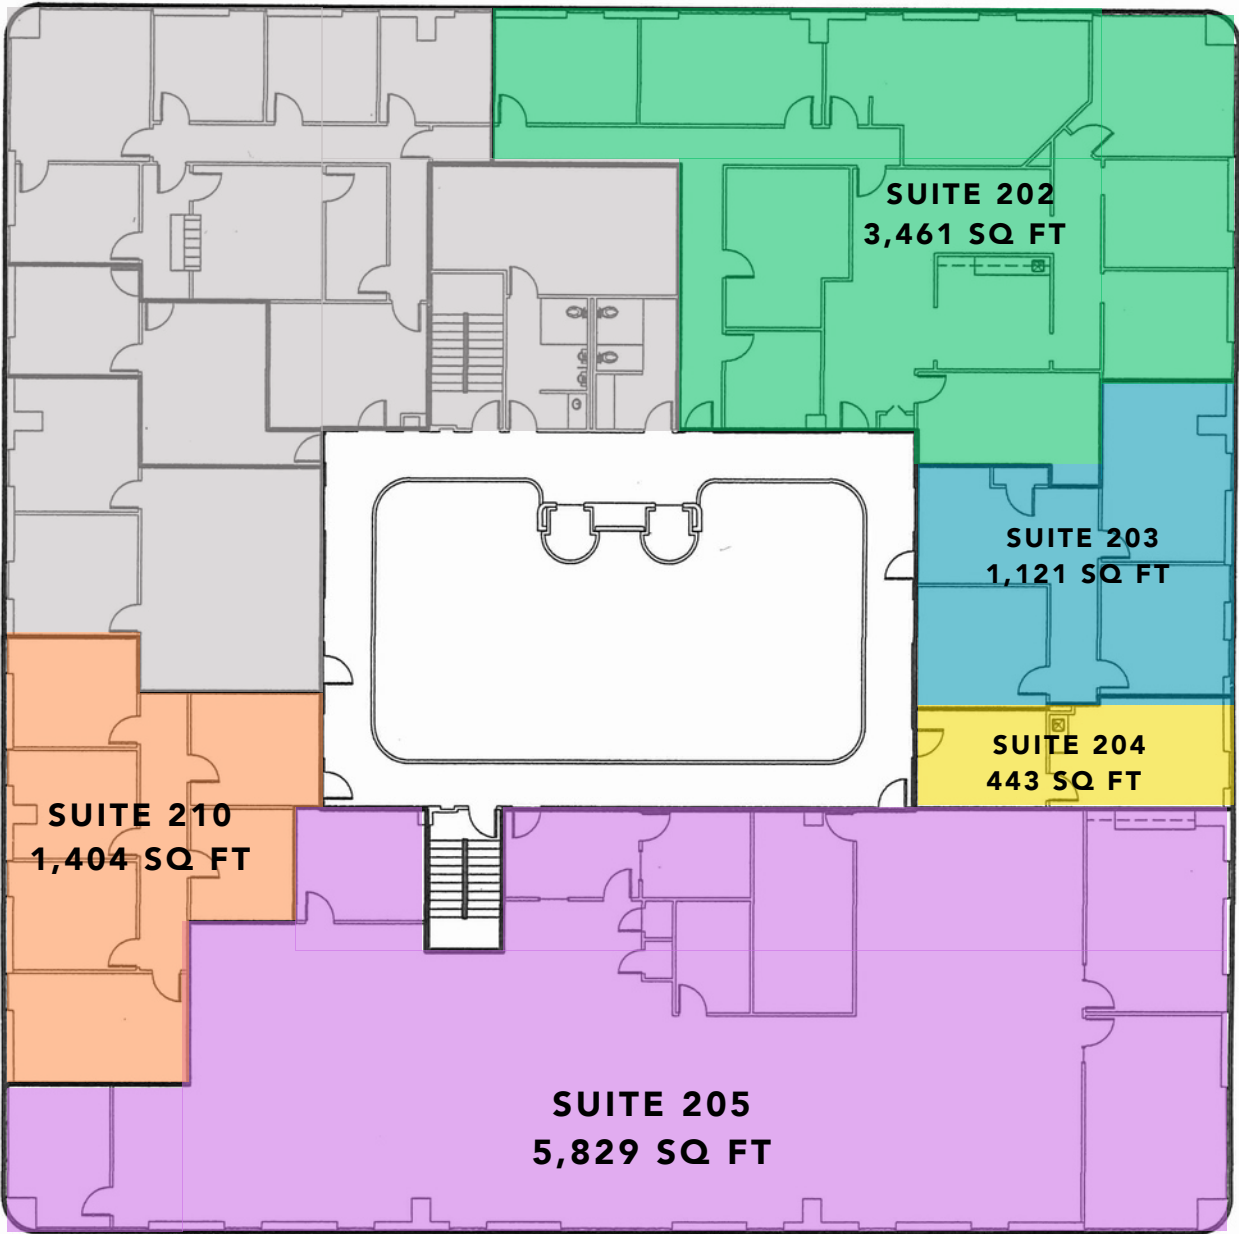

SCALE: 1" = 20'-0"

GREY= OCCUPIED




BRAXTON HIGGINBOTHAM
AGENT
337-501-6457
BRAXTON@SCOUTREC.COM

3639 AMBASSADOR CAFFERY PKWY
LAFAYETTE, LA 70503

617 S BUCHANAN ST, LAFAYETTE LA, 70501 | 337-443-0880 | SCOUTREC.COM

3RD FLOOR PLAN

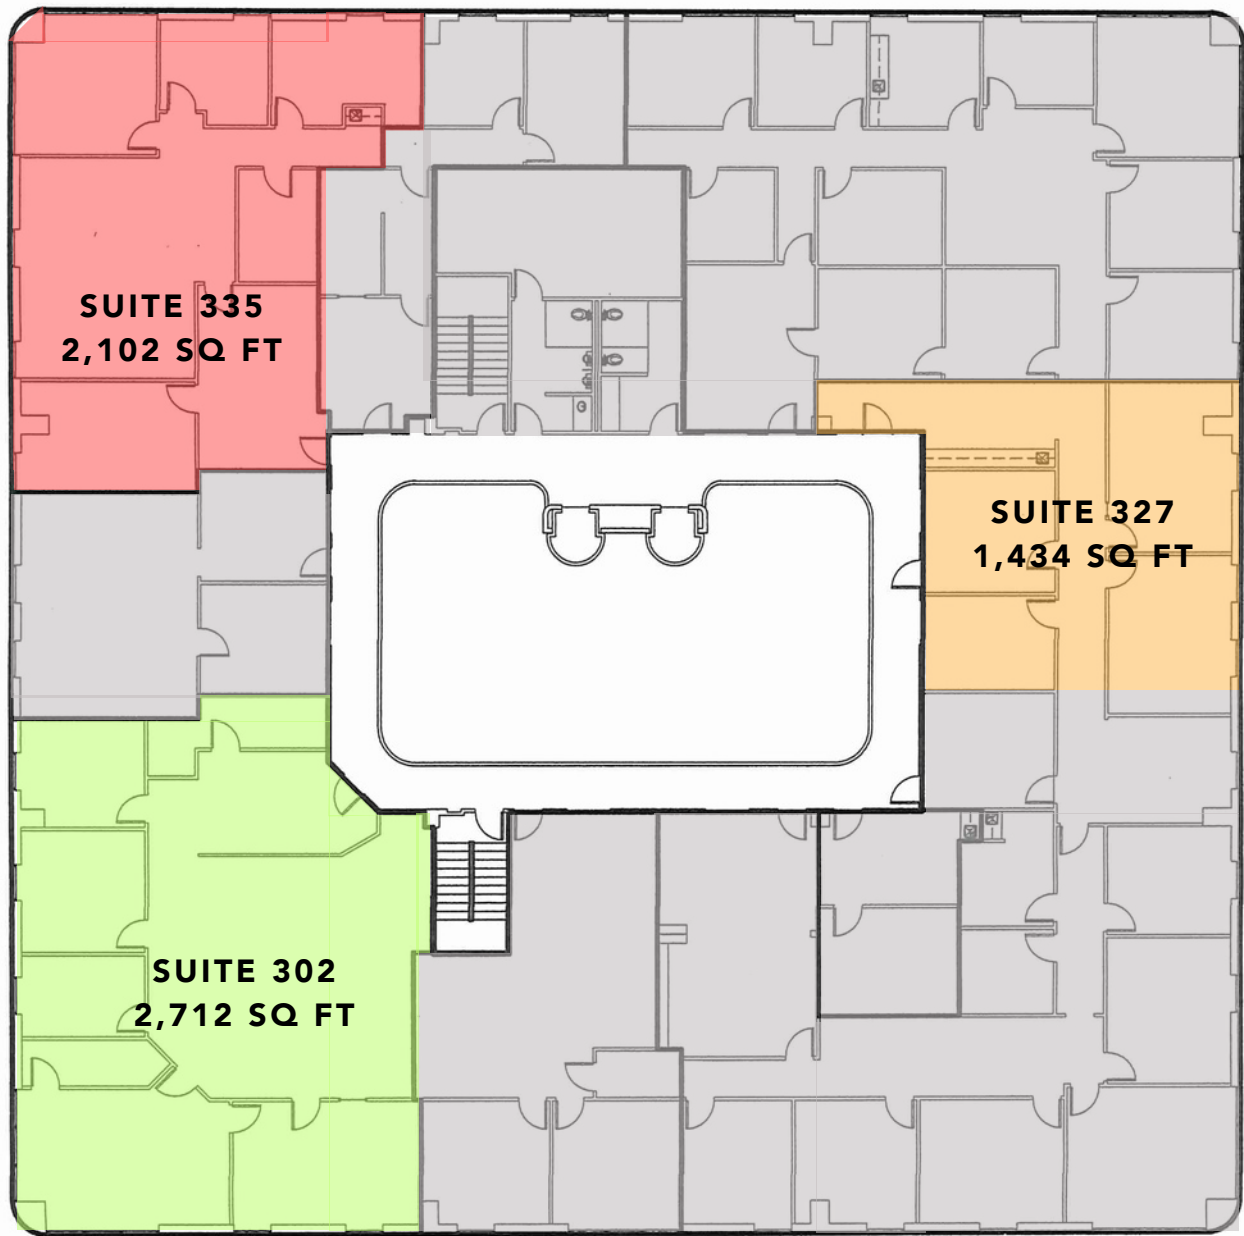

SCALE: 1" = 20'-0"

GREY= OCCUPIED


BRAXTON HIGGINBOTHAM
AGENT
337-501-6457
BRAXTON@SCOUTREC.COM

3639 AMBASSADOR CAFFERY PKWY
LAFAYETTE, LA 70503

617 S BUCHANAN ST, LAFAYETTE LA, 70501 | 337-443-0880 | SCOUTREC.COM



4TH FLOOR PLAN

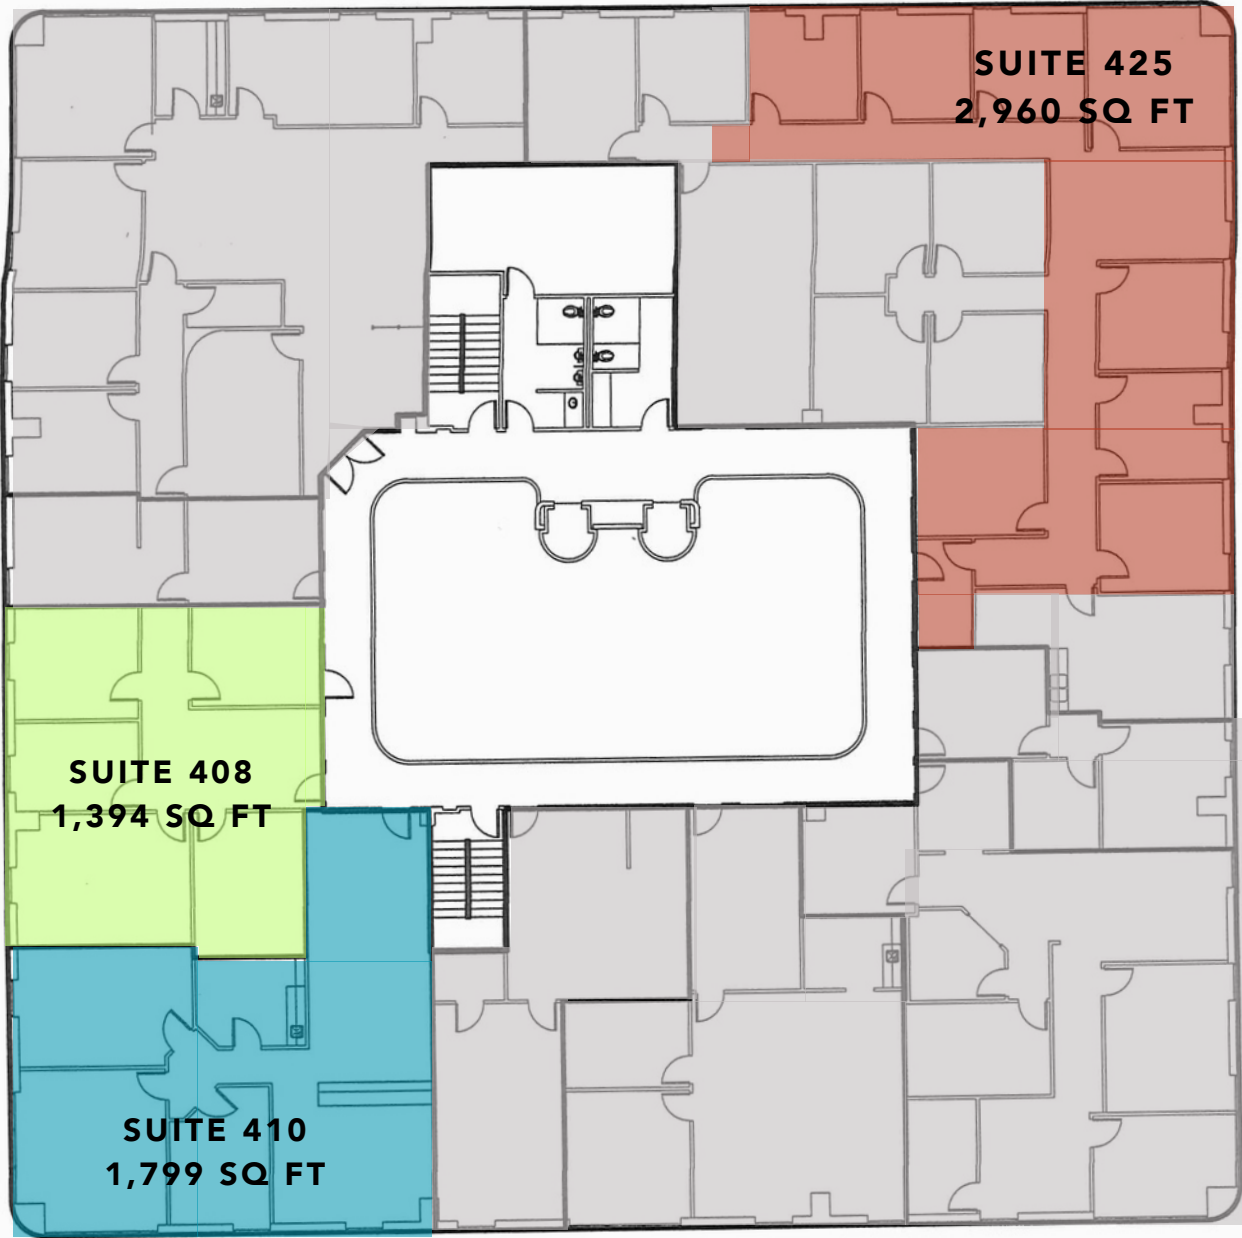

SCALE: 1" = 20'-0"

GREY= OCCUPIED


BRAXTON HIGGINBOTHAM
AGENT
337-501-6457
BRAXTON@SCOUTREC.COM

3639 AMBASSADOR CAFFERY PKWY
LAFAYETTE, LA 70503

617 S BUCHANAN ST, LAFAYETTE LA, 70501 | 337-443-0880 | SCOUTREC.COM



5TH FLOOR PLAN

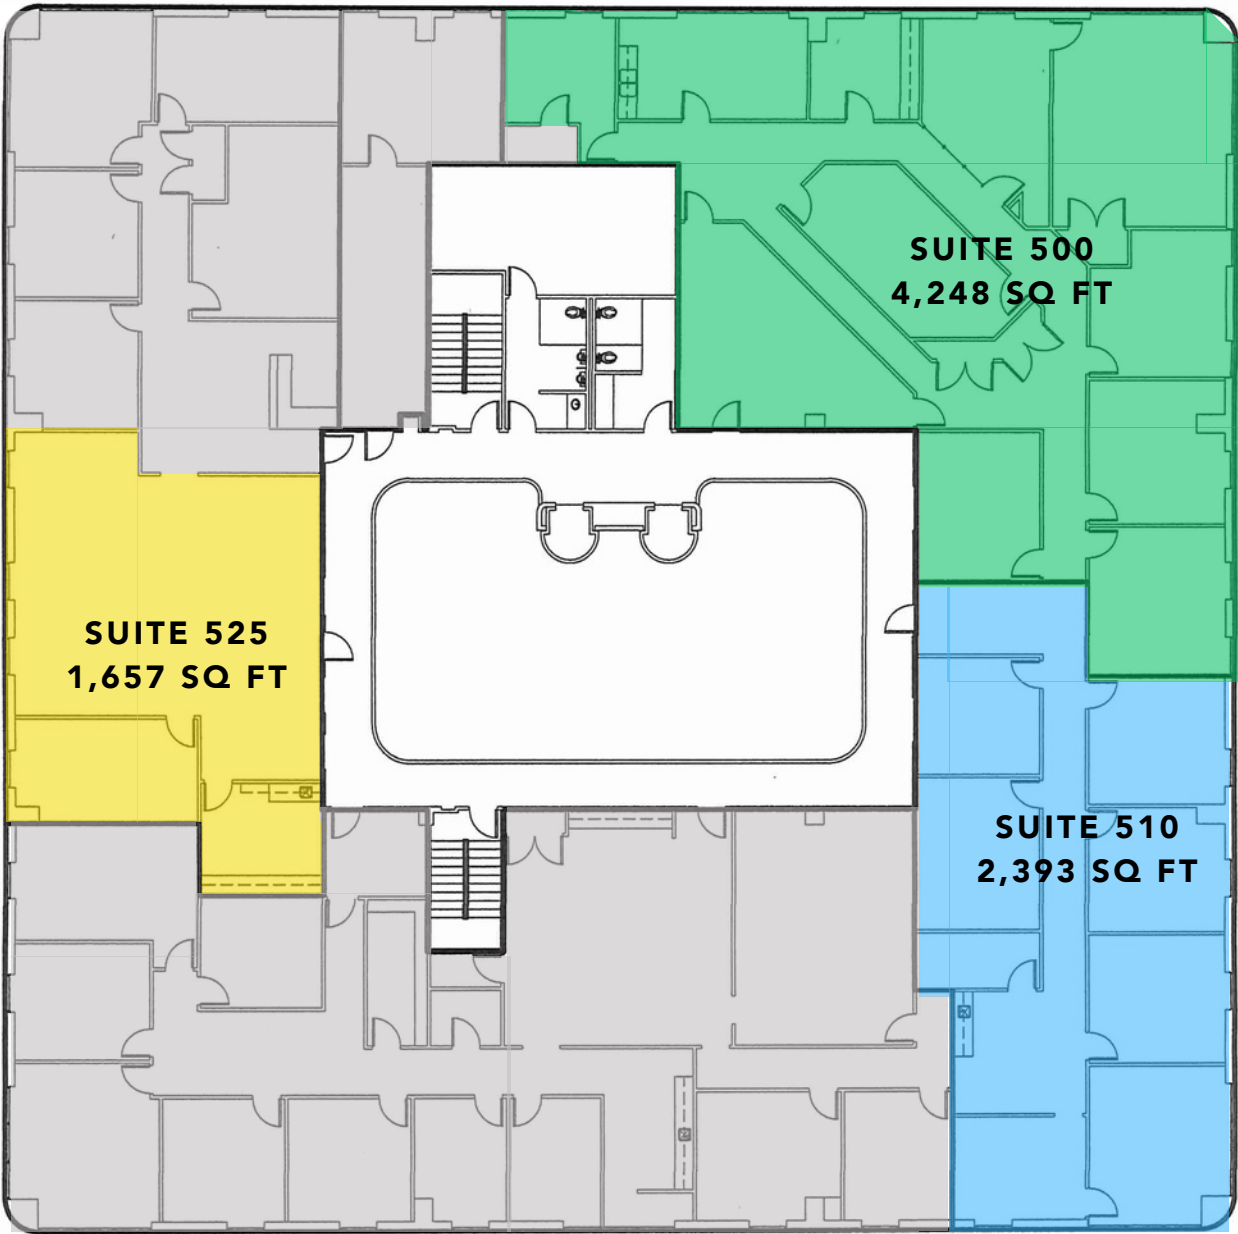

SCALE: 1" = 20'-0"

GREY= OCCUPIED




BRAXTON HIGGINBOTHAM
AGENT
337-501-6457
BRAXTON@SCOUTREC.COM

3639 AMBASSADOR CAFFERY PKWY
LAFAYETTE, LA 70503

617 S BUCHANAN ST, LAFAYETTE LA, 70501 | 337-443-0880 | SCOUTREC.COM

6TH FLOOR PLAN

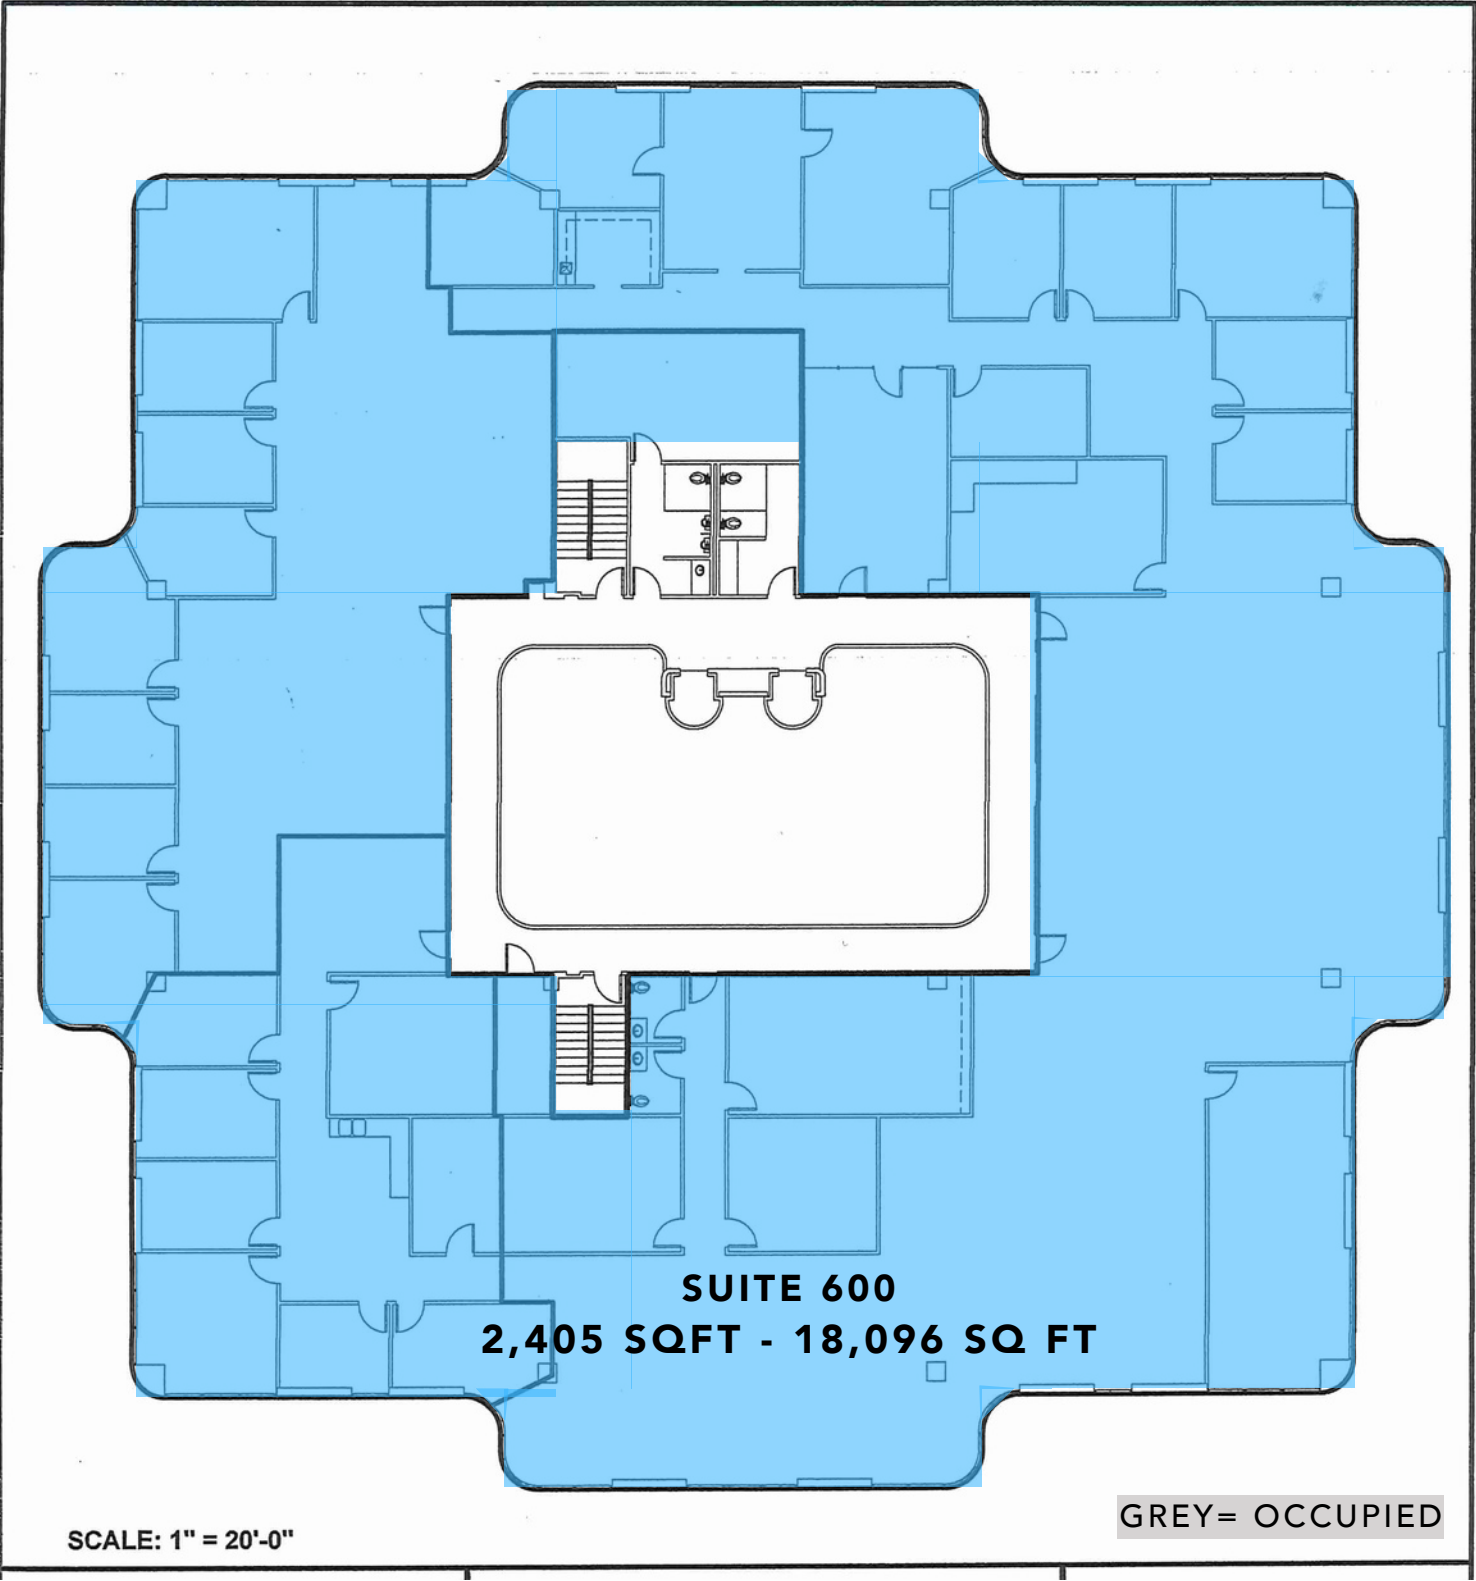

BRAXTON HIGGINBOTHAM
AGENT
337-501-6457
BRAXTON@SCOUTREC.COM

3639 AMBASSADOR CAFFERY PKWY
LAFAYETTE, LA 70503

617 S BUCHANAN ST, LAFAYETTE LA, 70501 | 337-443-0880 | SCOUTREC.COM