

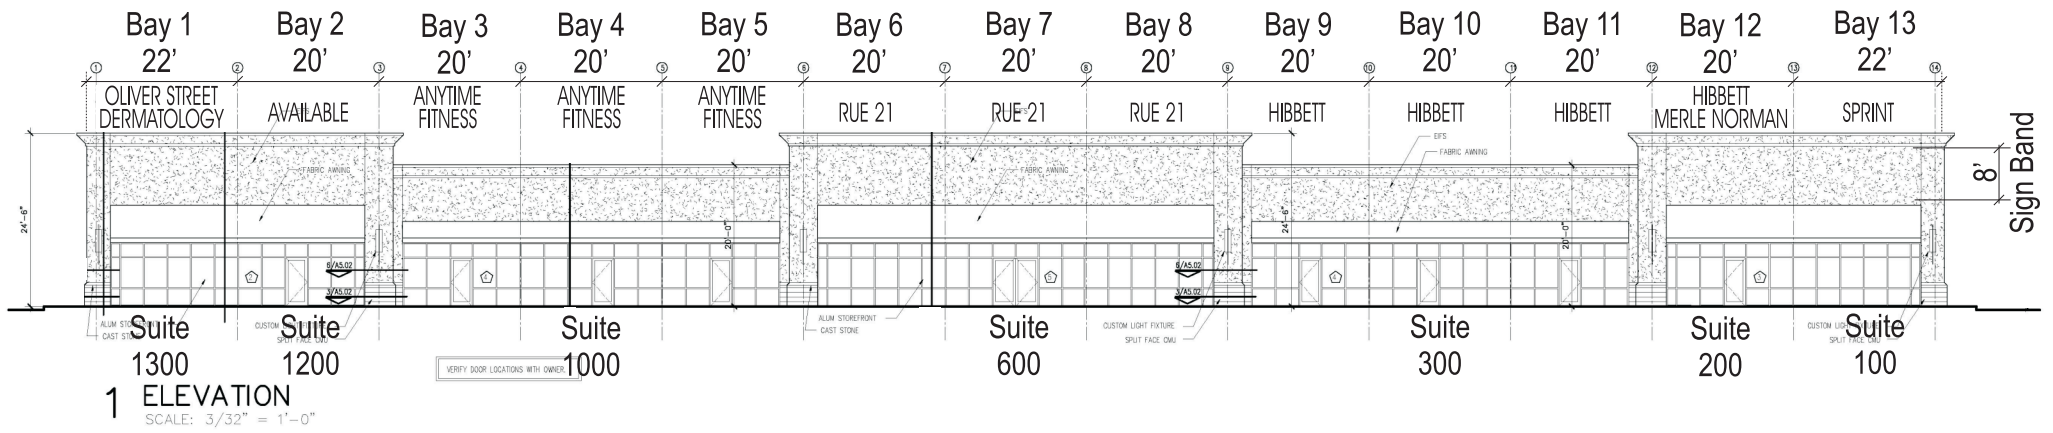


2 ELEVATION
SCALE: $3/32" = 1'-0"$

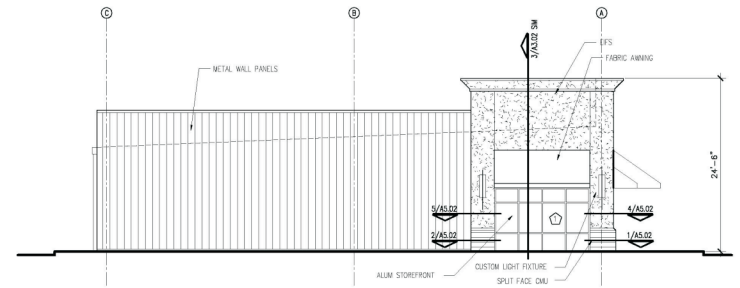

3 ELEVATION
SCALE: $3/32" = 1'-0"$

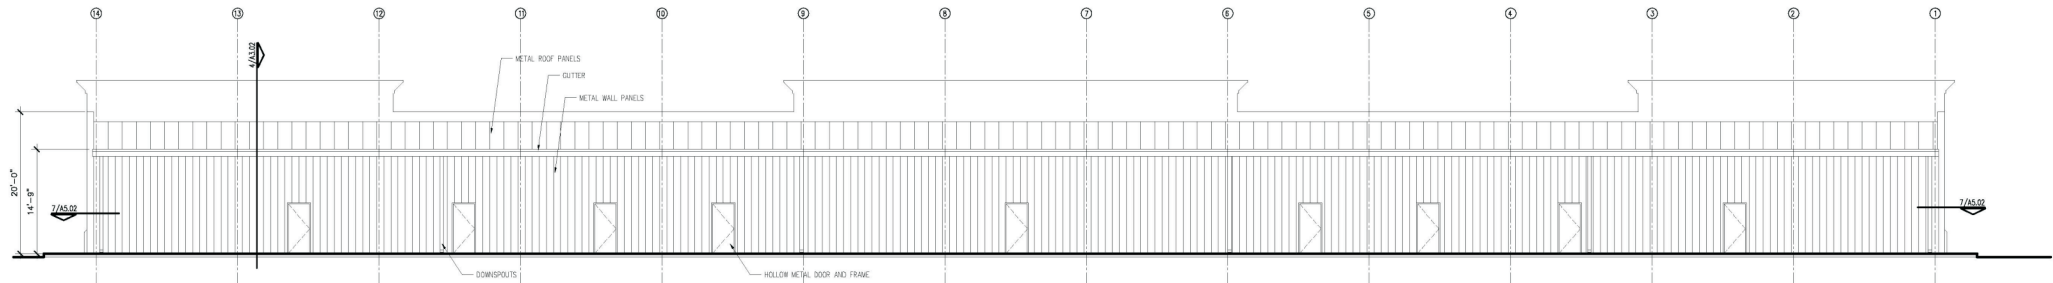

4 ELEVATION
SCALE: $3/32" = 1'-0"$