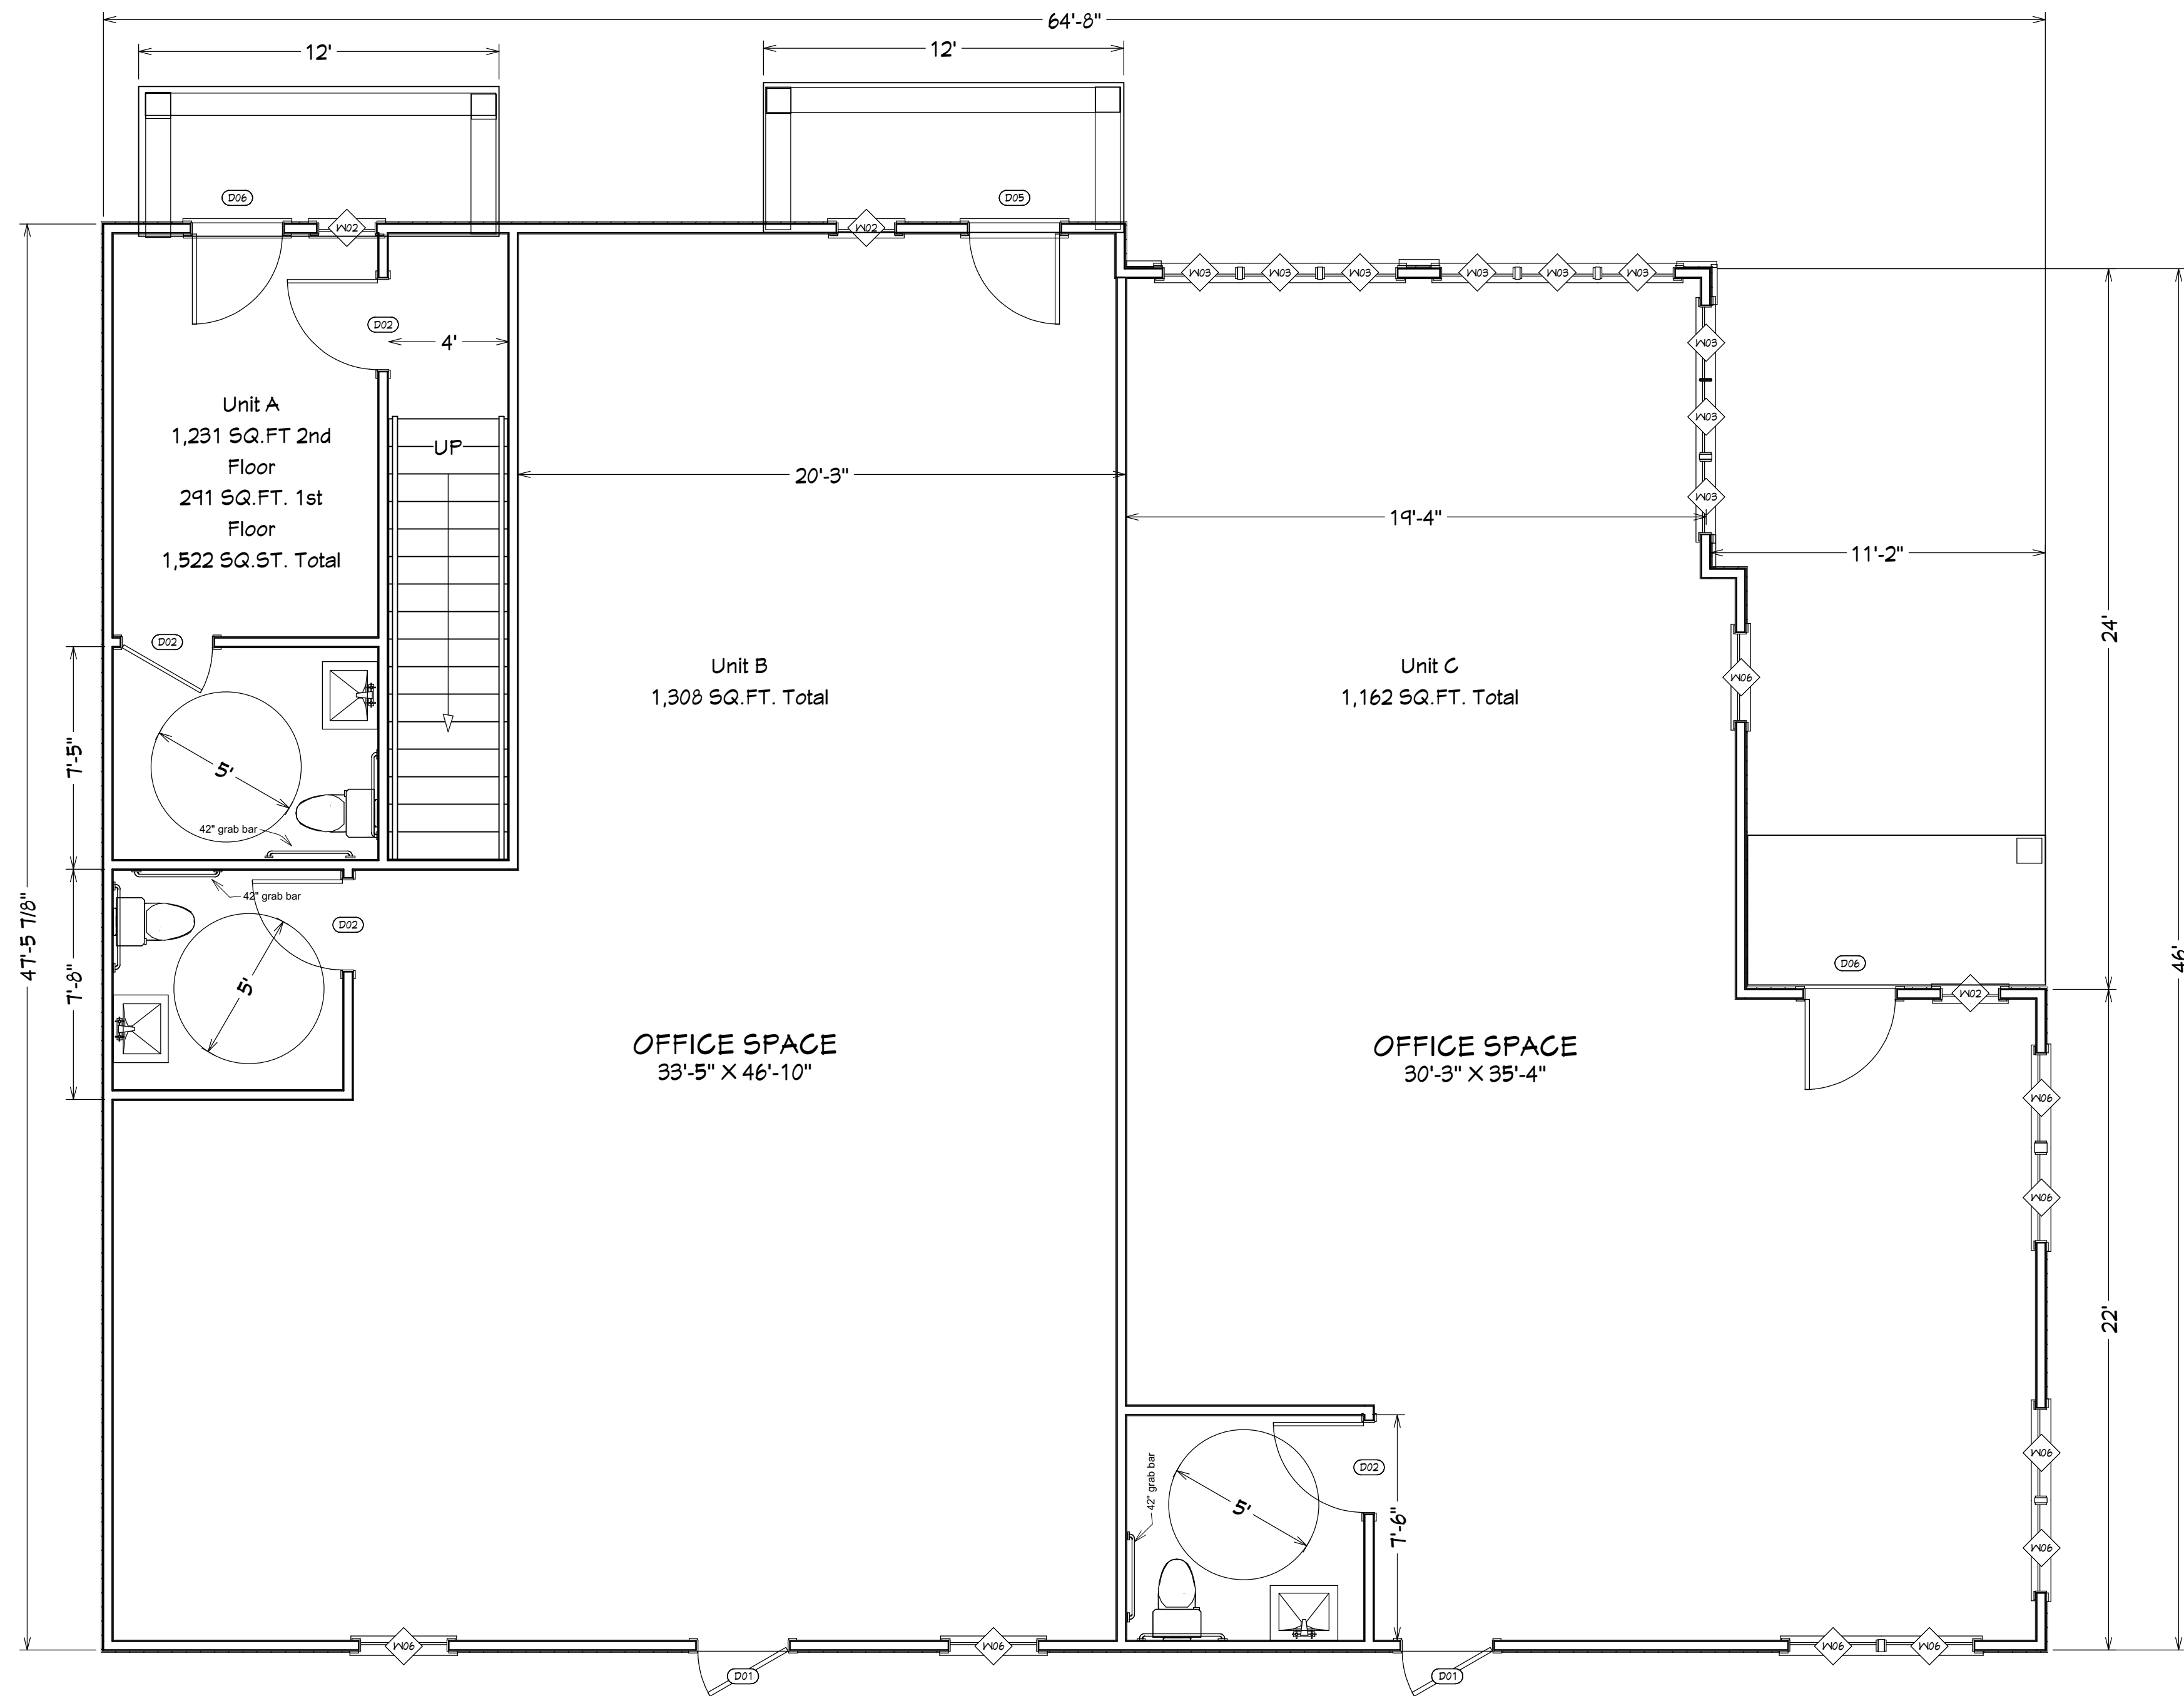
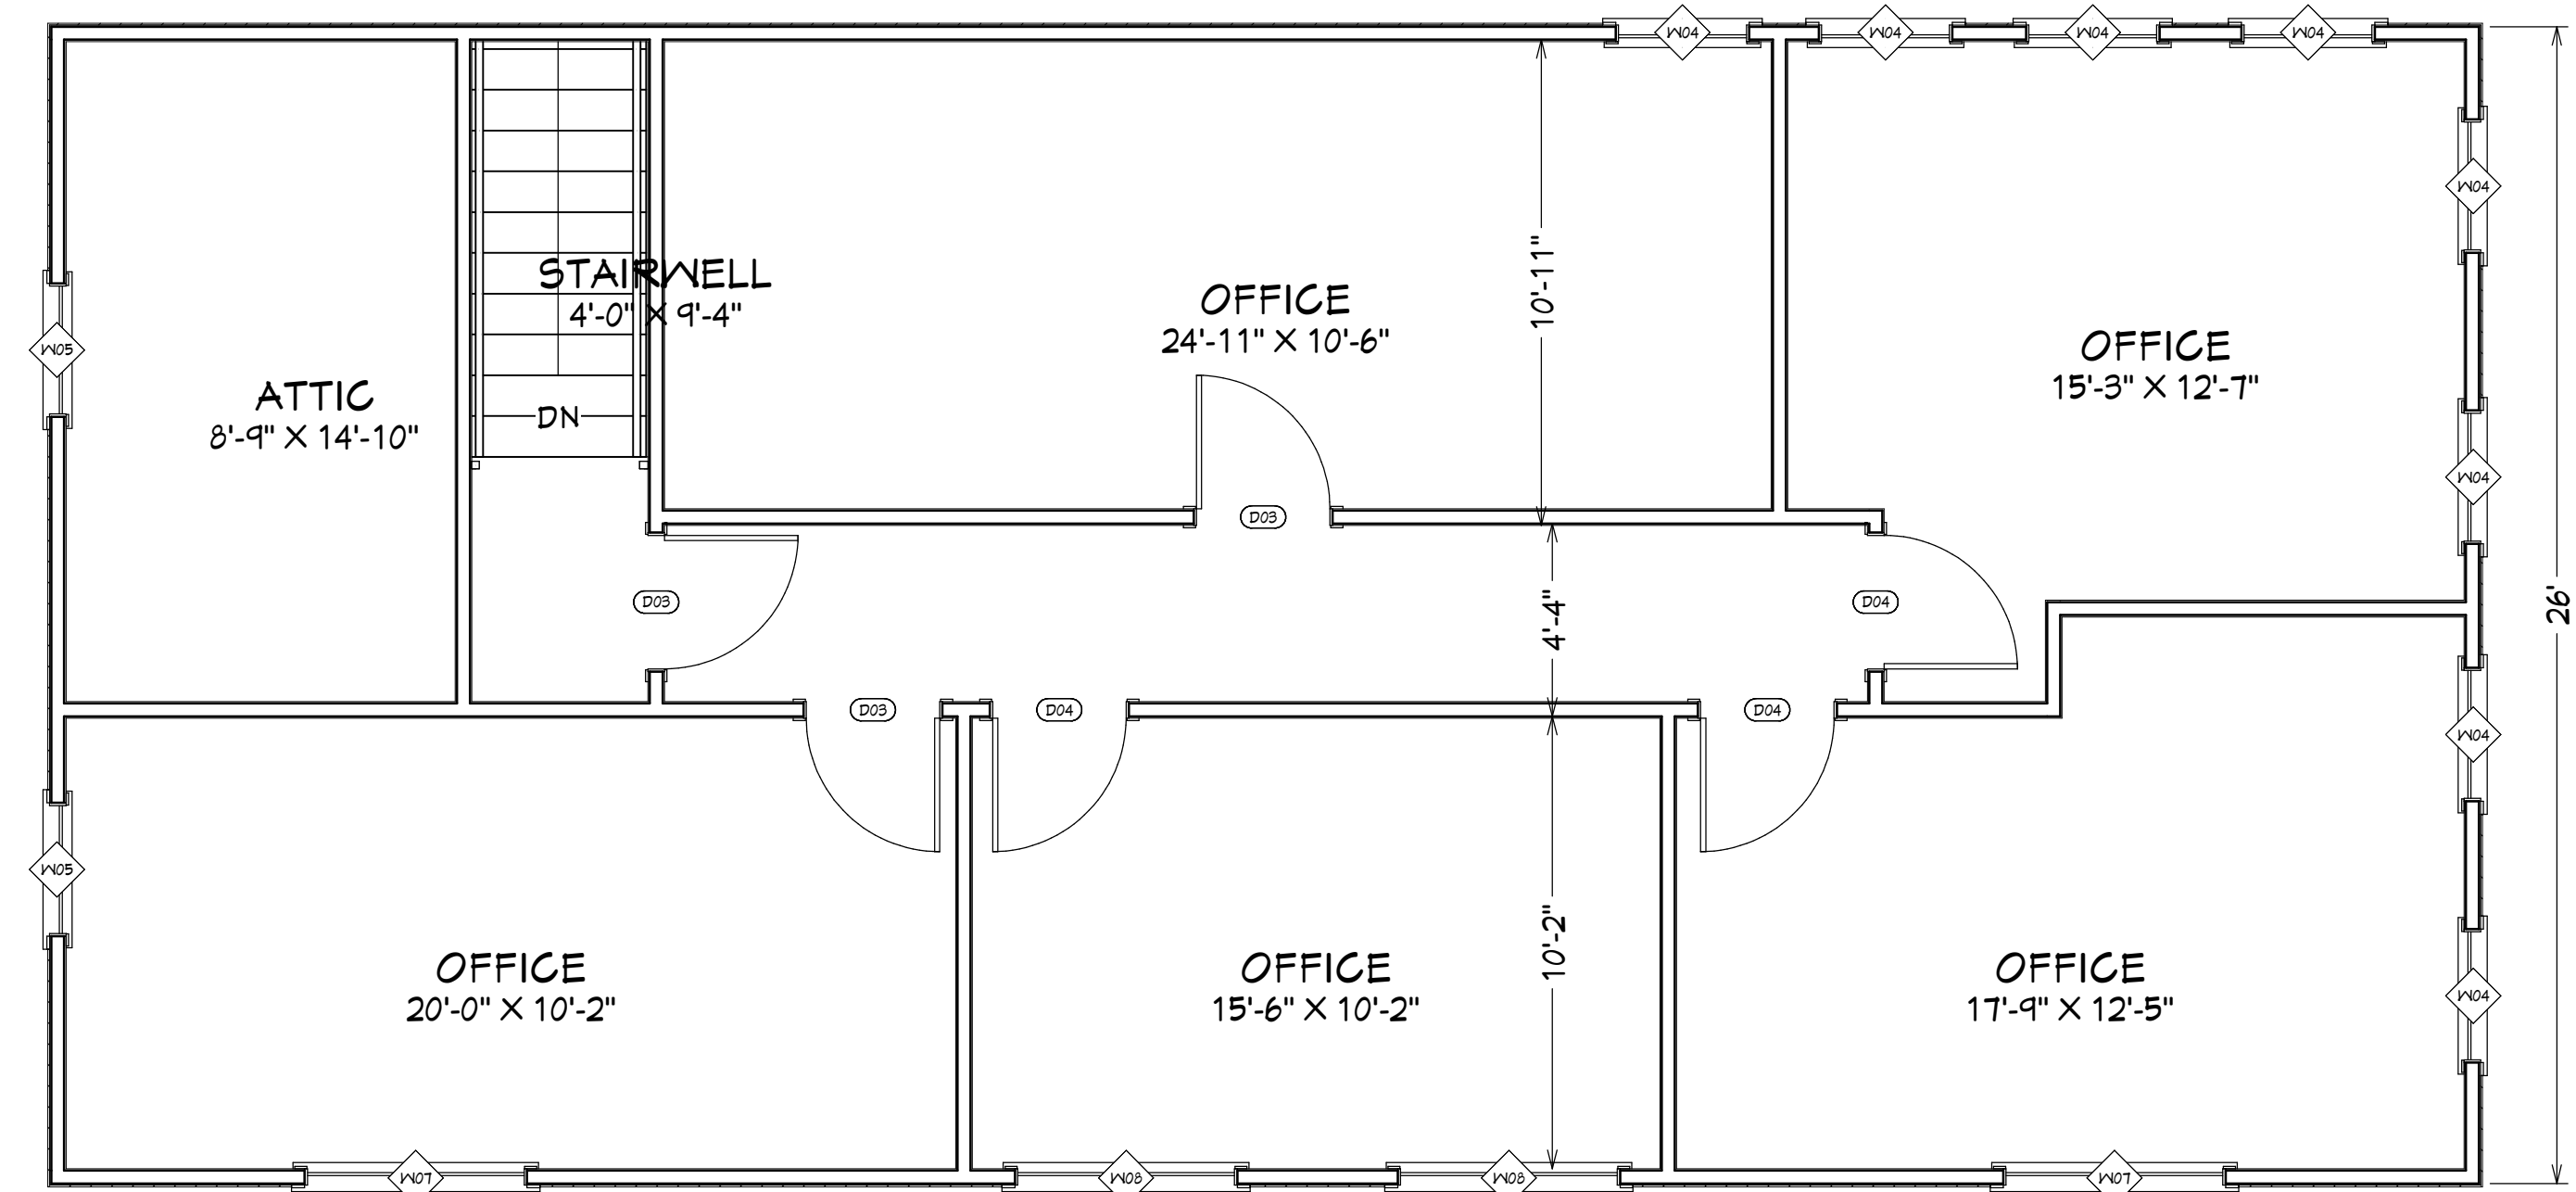




1st Floor



2nd Floor

REVISION TABLE		DESCRIPTION
NUMBER	DATE	REVISION BY

Canal Street Office Building
4,000 SQ. FT.

DRAWINGS PROVIDED BY:

DATE:

4/3/2023

SCALE:

SHEET:

P-1



East Elevation



North Elevation



REVISION TABLE		NUMBER	DATE	REVISED BY	DESCRIPTION

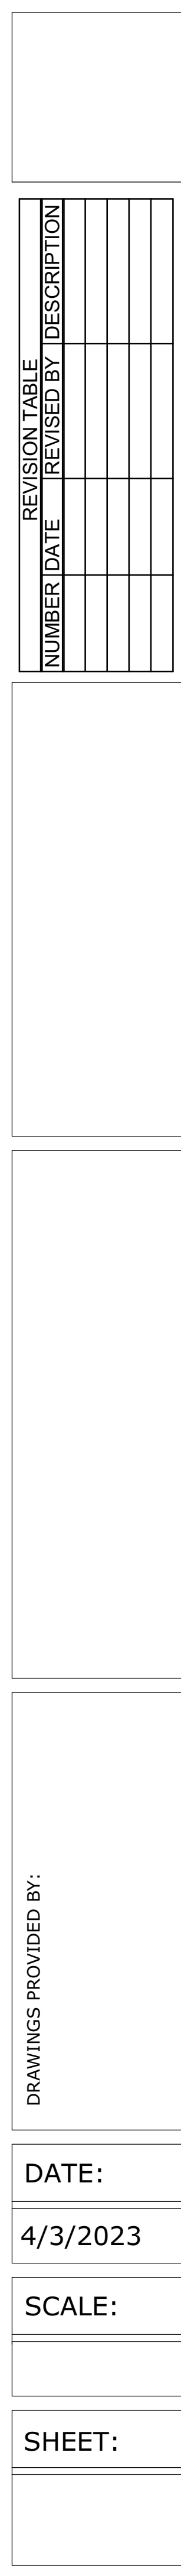
DRAWINGS PROVIDED BY:

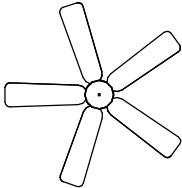
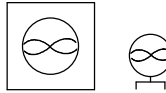
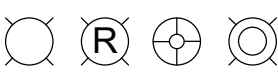
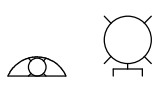
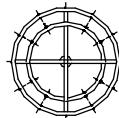
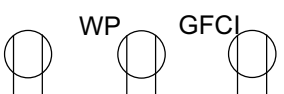
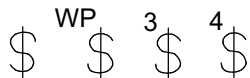
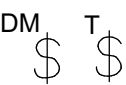
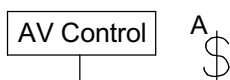
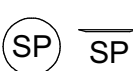
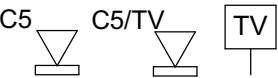
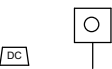
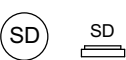
DATE:

4/3/2023

SCALE:

SHEET:



ELECTRICAL - DATA - AUDIO LEGEND	
SYMBOL	DESCRIPTION
	Ceiling Fan
	Ventilation Fans: Ceiling Mounted, Wall Mounted
	Ceiling Mounted Light Fixtures: Surface/Pendant, Recessed, Heat Lamp, Low Voltage
	Wall Mounted Light Fixtures: Flush Mounted, Wall Sconce
	Chandelier Light Fixture
	Fluorescent Light Fixture
	240V Receptacle
	110V Receptacles: Duplex, Weather Proof, GFCI
	Switches: Single Pole, Weather Proof, 3-Way, 4-Way
	Switches: Dimmer, Timer
	Audio Video: Control Panel, Switch
	Speakers: Ceiling Mounted, Wall Mounted
	Wall Jacks: CAT5, CAT5 + TV, TV/Cable
	Telephone Jack
	Intercom
	Thermostat
	Door Chime, Door Bell Button
	Smoke Detectors: Ceiling Mounted, Wall Mounted
	Electrical Breaker Panel

REVISION TABLE	NUMBER	DATE	REVISED BY	DESCRIPTION

DRAWINGS PROVIDED BY:

DATE:

4/3/2023

SCALE:

SHEET: