


**RIGHT SIDE ELEVATION**  
NOT TO SCALE

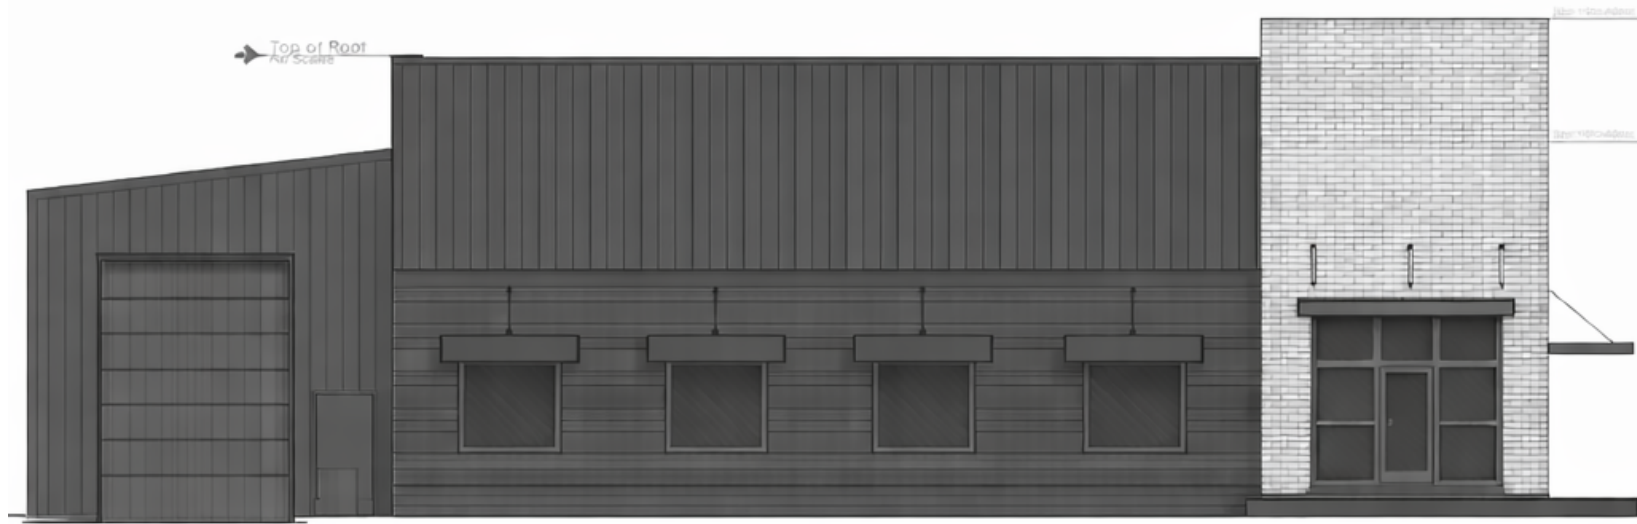

**FRONT ELEVATION**  
NOT SCALE