


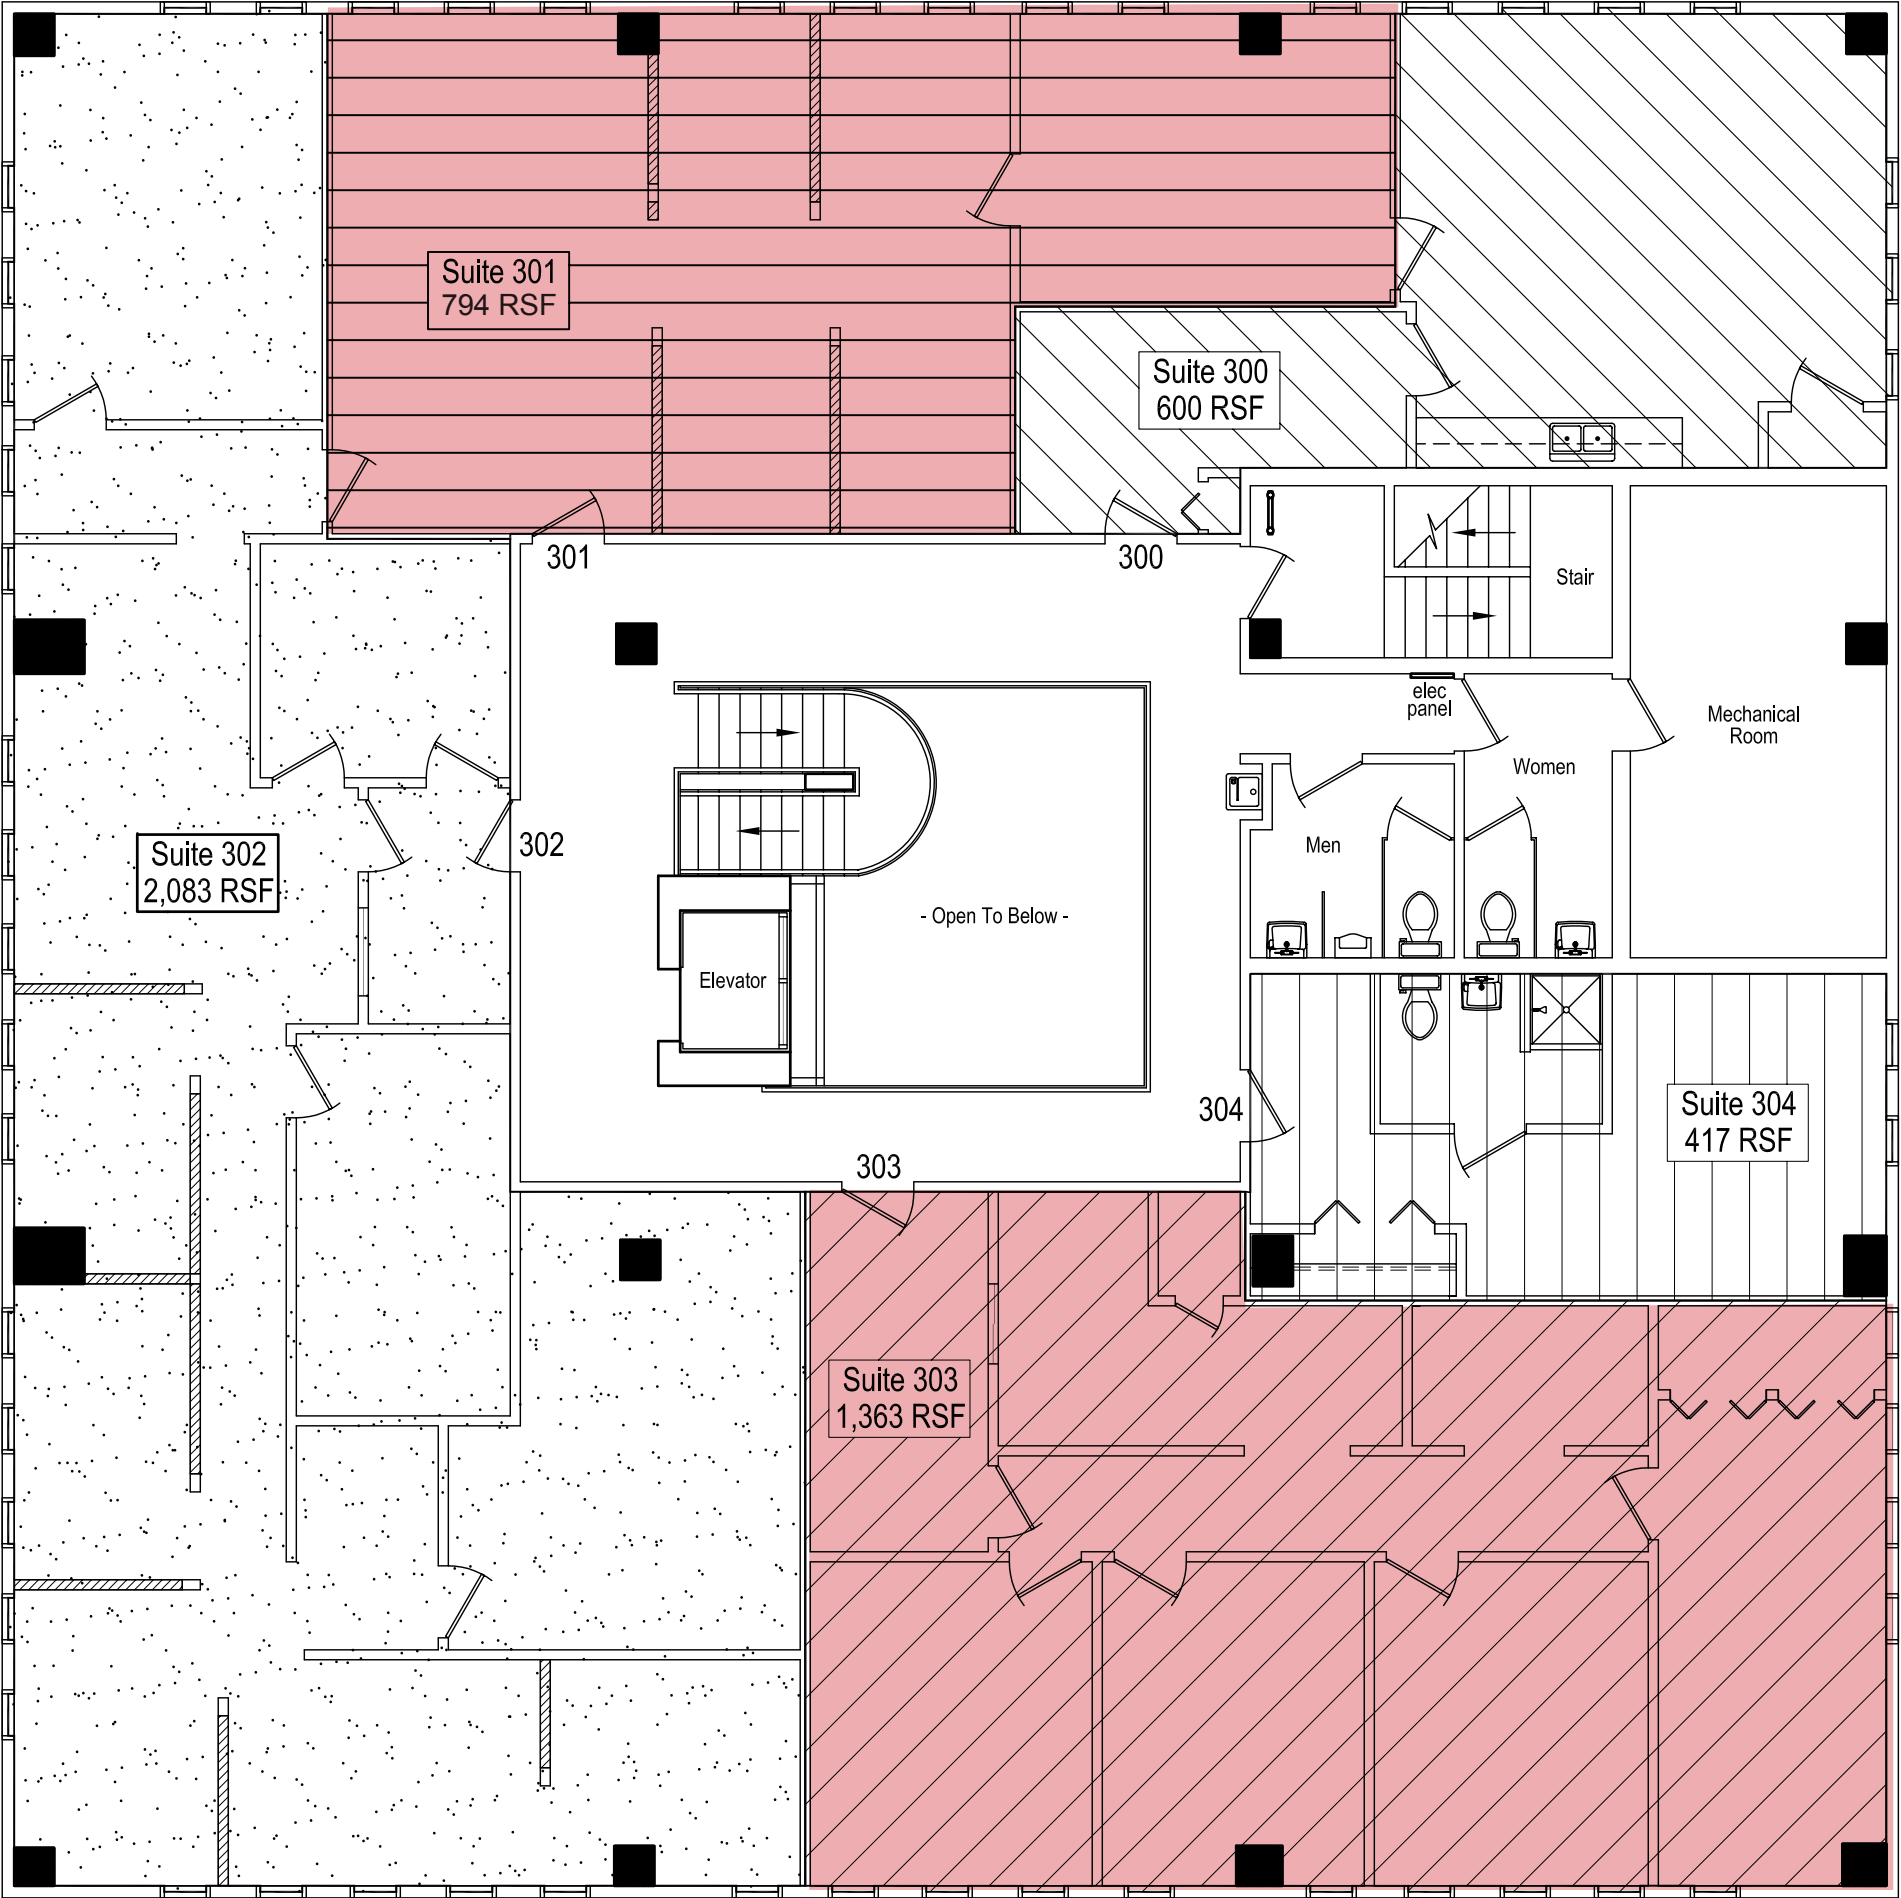

FLOOR 3
EXISTING CONDITIONS PLAN
Scale: 1/8" = 1'-0"

EXISTING CONDITIONS - 3RD FLOOR
BANK OF LOUISIANA BUILDING
636 GAUSE BOULEVARD - SLIDELL, LOUISIANA

SCALE: 1/8"=1'-0"
636_GAUSE_FL03E.DWG

DATE: 09-24-2018
REVISED:
REVISED:

SHEET
FL-03E

MISSION: *D*esign, llc

TAMARA C. HAGAN
Registered Interior Designer
Louisiana License 0085

Space Planning • Interior Design • Furniture
100 St. John Street • Gretna, Louisiana 70043 • (504) 677-0990
tamara@missiondesignllc.com