


1 ELEVATION - AIRLINE SHOPS

SCALE: 1/8"=1'-0" T= 1/4" TEMPERED SAFETY GLASS F= 1/4" FLOAT GLASS

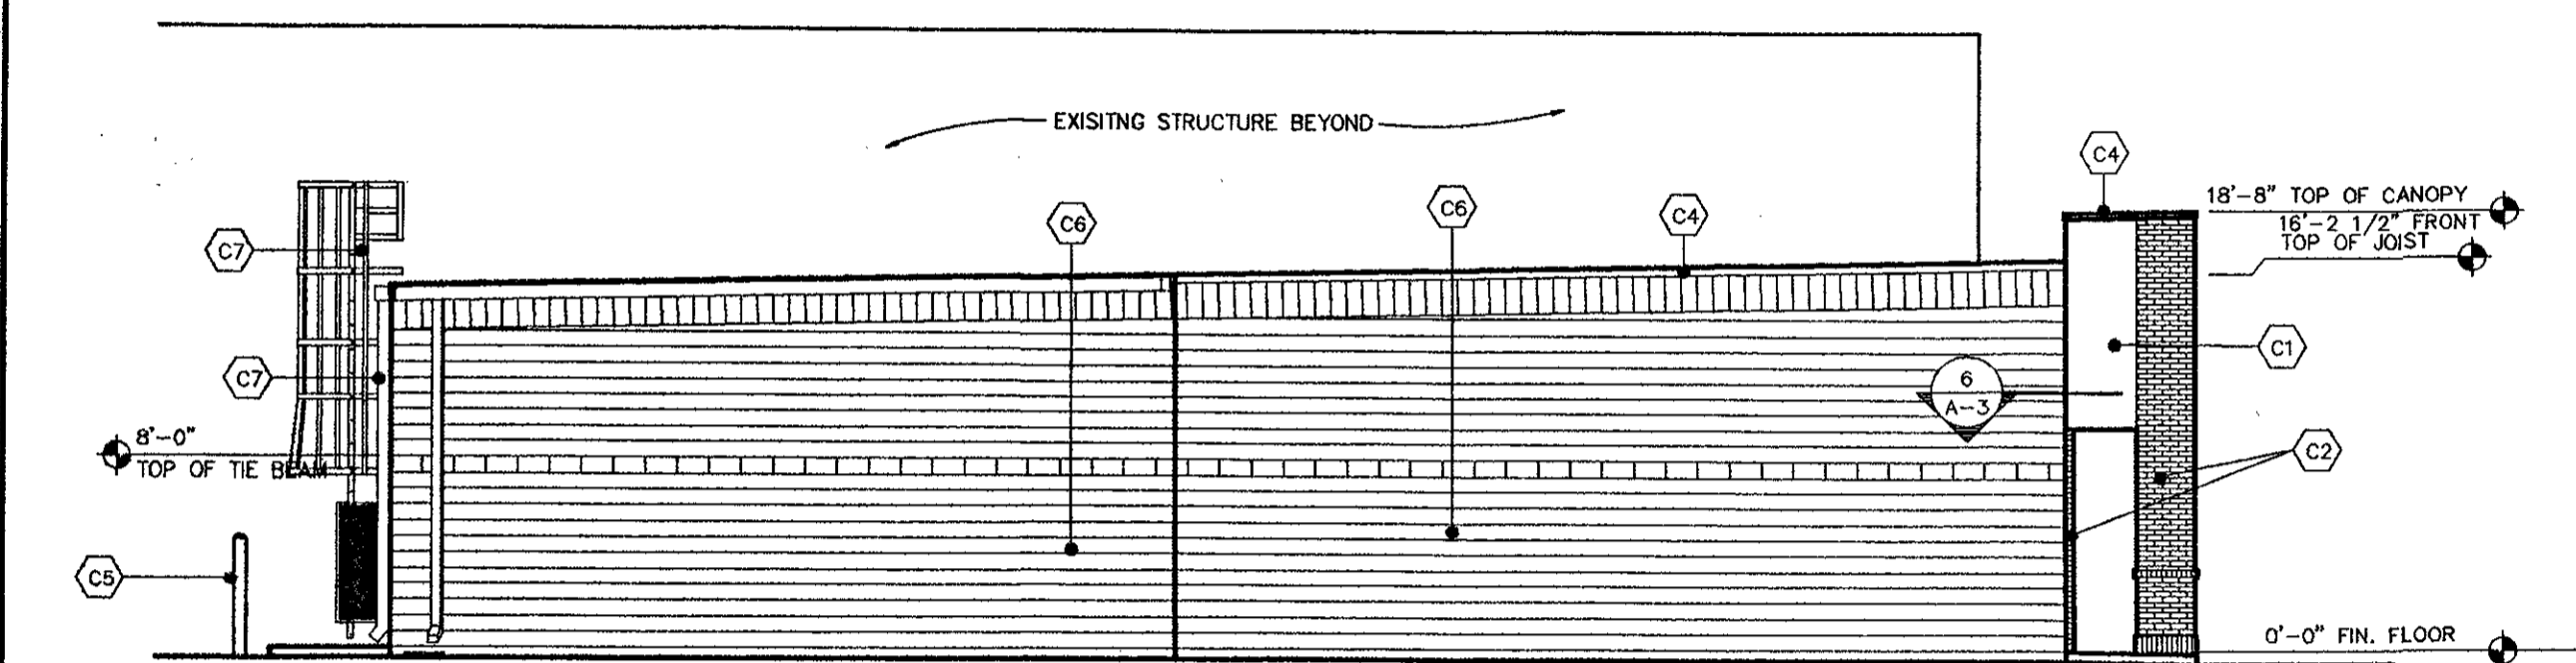


2 ELEVATION - AIRLINE SHOPS

SCALE: 1/8"=1'-0"


**EXTERIOR COLORS:**  
 C1 EIFS - DRYVIT COLOR "113, AMARILLO WHITE"  
 C2 COLUMBUS BRICK, COLOR: ROANOKE  
 C3 BRONZE ALUM STOREFRONT  
 C4 PREFINISHED MTL., KYNAR 500, COLOR TO MATCH SURROUNDING SURFACE  
 C5 PAINT TRAFFIC YELLOW  
 C6 PAINTED CMU, MATCH EIFS COLOR  
 C7 MATCH COLOR OF REAR CMU WALL

NOTE: CONFIRM FINAL COLOR SELECTIONS COORDINATE WITH FINAL ALBERTSON'S FINAL COLOR SELECTIONS.

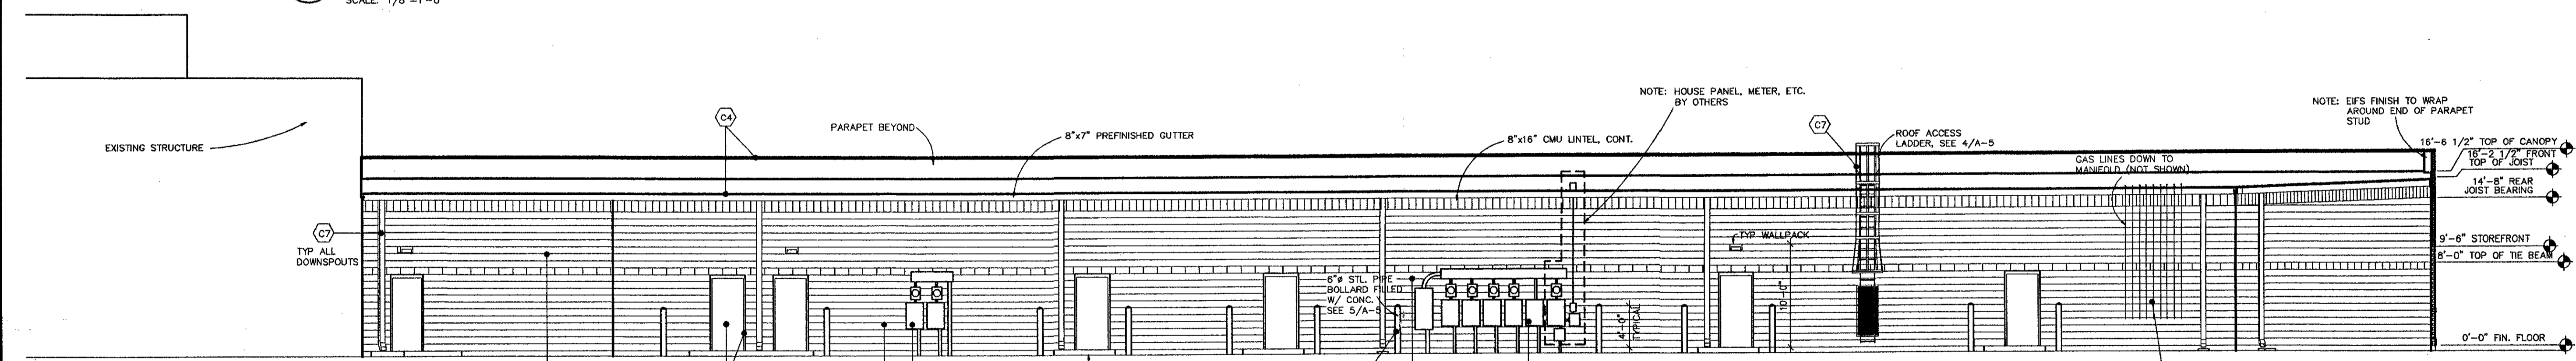


3 ELEVATION - AIRLINE SHOPS

SCALE: 1/8"=1'-0"

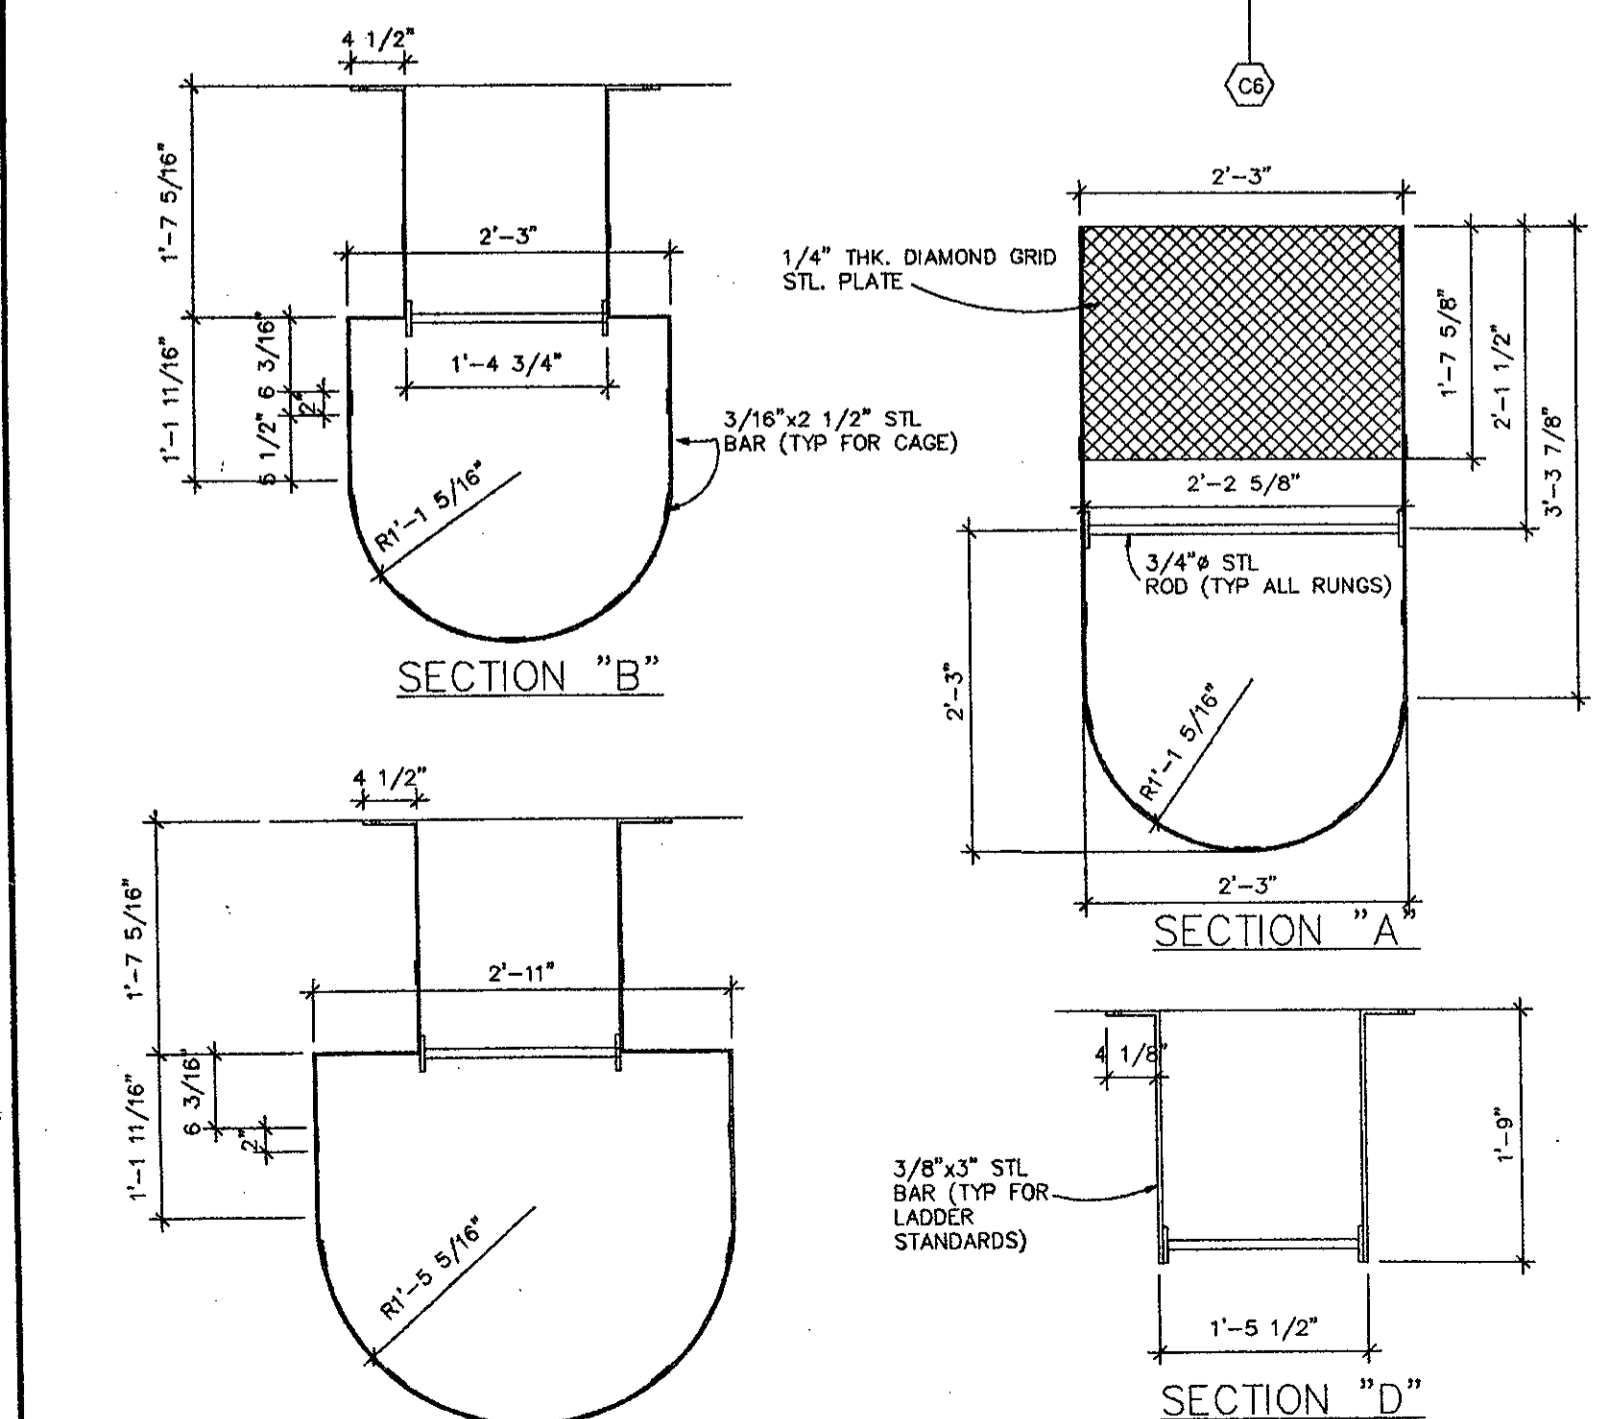

4 ROOF LADDER DETAILS

SCALE: 1 1/2"=1'-0"

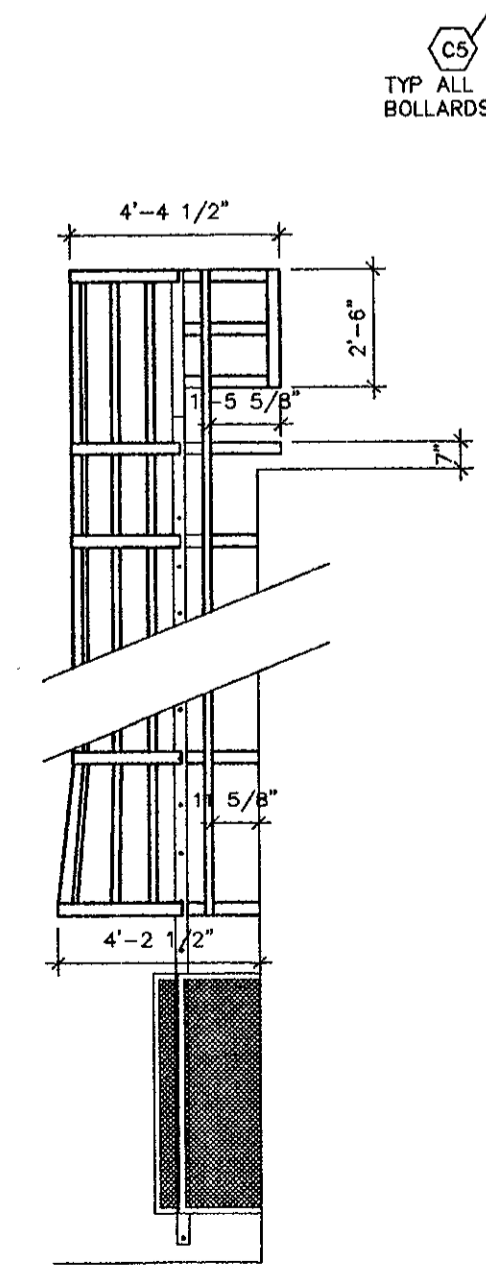

5 BOLLARD DETAIL

SCALE: 3/4"=1'-0"

AIRLINE AT HIGHLAND  
 RETAIL SHOPS  
 ALBERTSON'S SHOPPING CENTER  
 BATON ROUGE, LA

architects, p.c.  
 800 S. UNIVERSITY BLVD., SUITE 205 MOBILE, AL 36689

REVISIONS

FILE	28504-5
DATE	SEPTEMBER 15, 2000
SHEET	A-5