


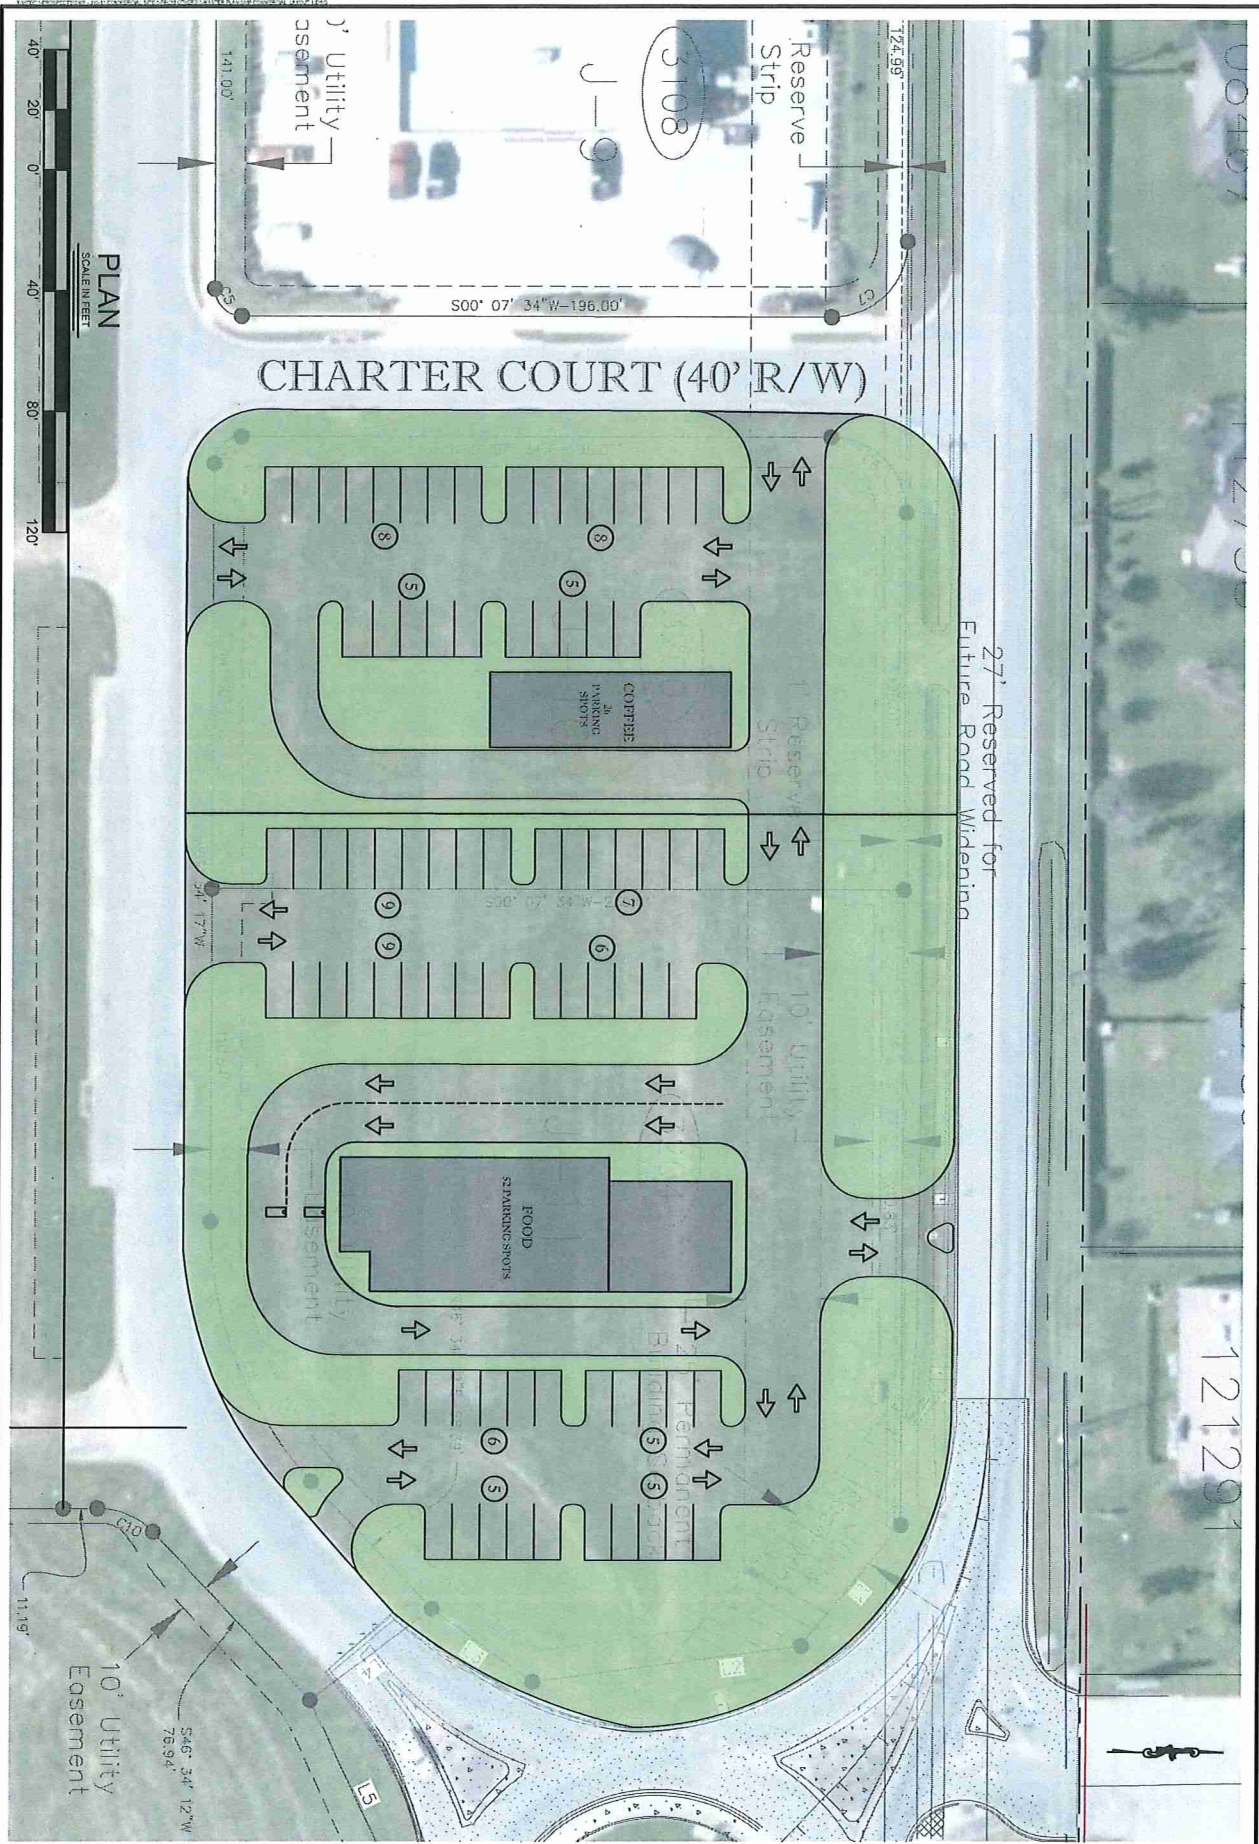

LAYOUT #1	PRELIMINARY SITE PLAN FOR SUGAR MILL POND TND LOTS J10 & J11 YOUNGSSVILLE, LA	<table> <tr> <th>REV. NO.</th><th>REV. DATE</th><th>REV. DESCRIPTION</th><th>REV. BY:</th></tr> <tr><td> </td><td> </td><td> </td><td> </td></tr> <tr><td> </td><td> </td><td> </td><td> </td></tr> <tr><td> </td><td> </td><td> </td><td> </td></tr> <tr><td> </td><td> </td><td> </td><td> </td></tr> <tr><td> </td><td> </td><td> </td><td> </td></tr> <tr><td> </td><td> </td><td> </td><td> </td></tr> <tr><td> </td><td> </td><td> </td><td> </td></tr> <tr><td> </td><td> </td><td> </td><td> </td></tr> <tr><td> </td><td> </td><td> </td><td> </td></tr> </table>	REV. NO.	REV. DATE	REV. DESCRIPTION	REV. BY:																																					HENSGENS ENGINEERING • CONSULTING 600 JEFFERSON STREET, SUITE 511 LA FAYETTE, LA 70501 PH: 337-291-7458 HENSGENSENGINEERING.COM
REV. NO.	REV. DATE	REV. DESCRIPTION	REV. BY:	