


Yard

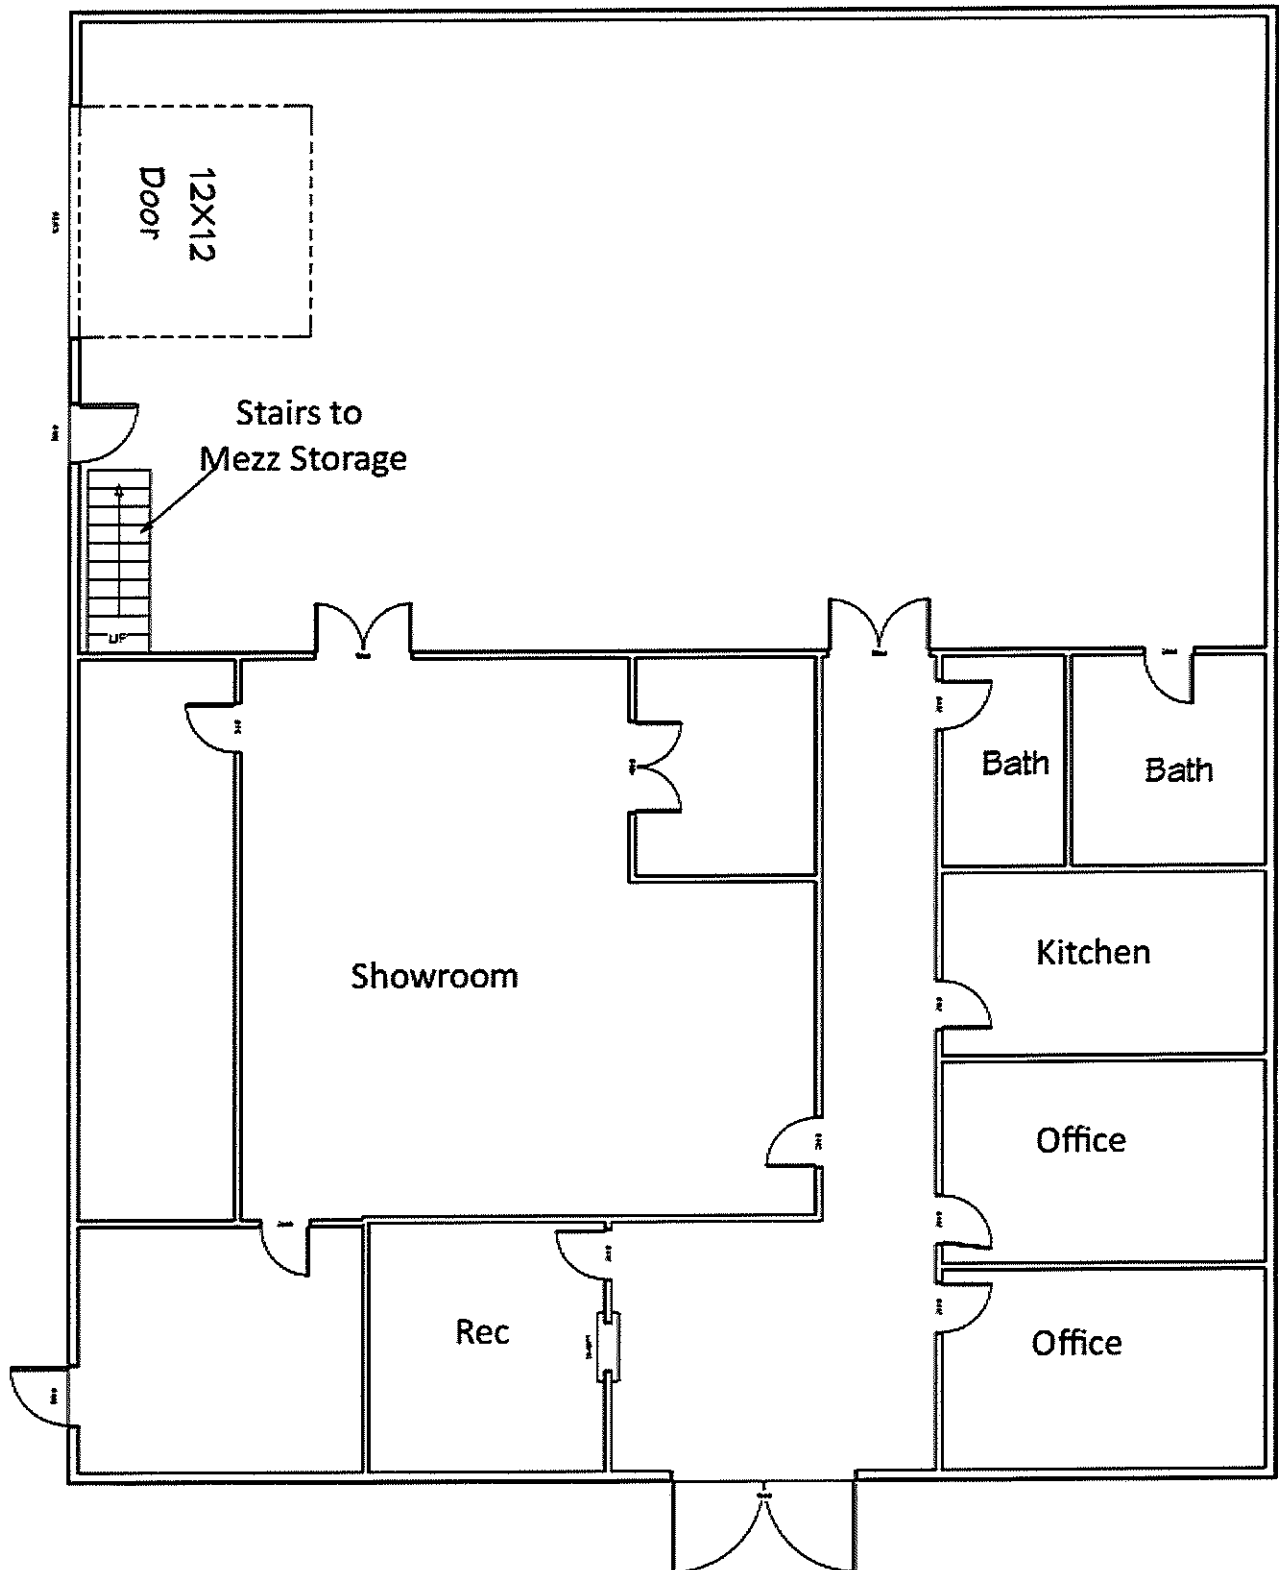

Parking

\*NOT TO SCALE