


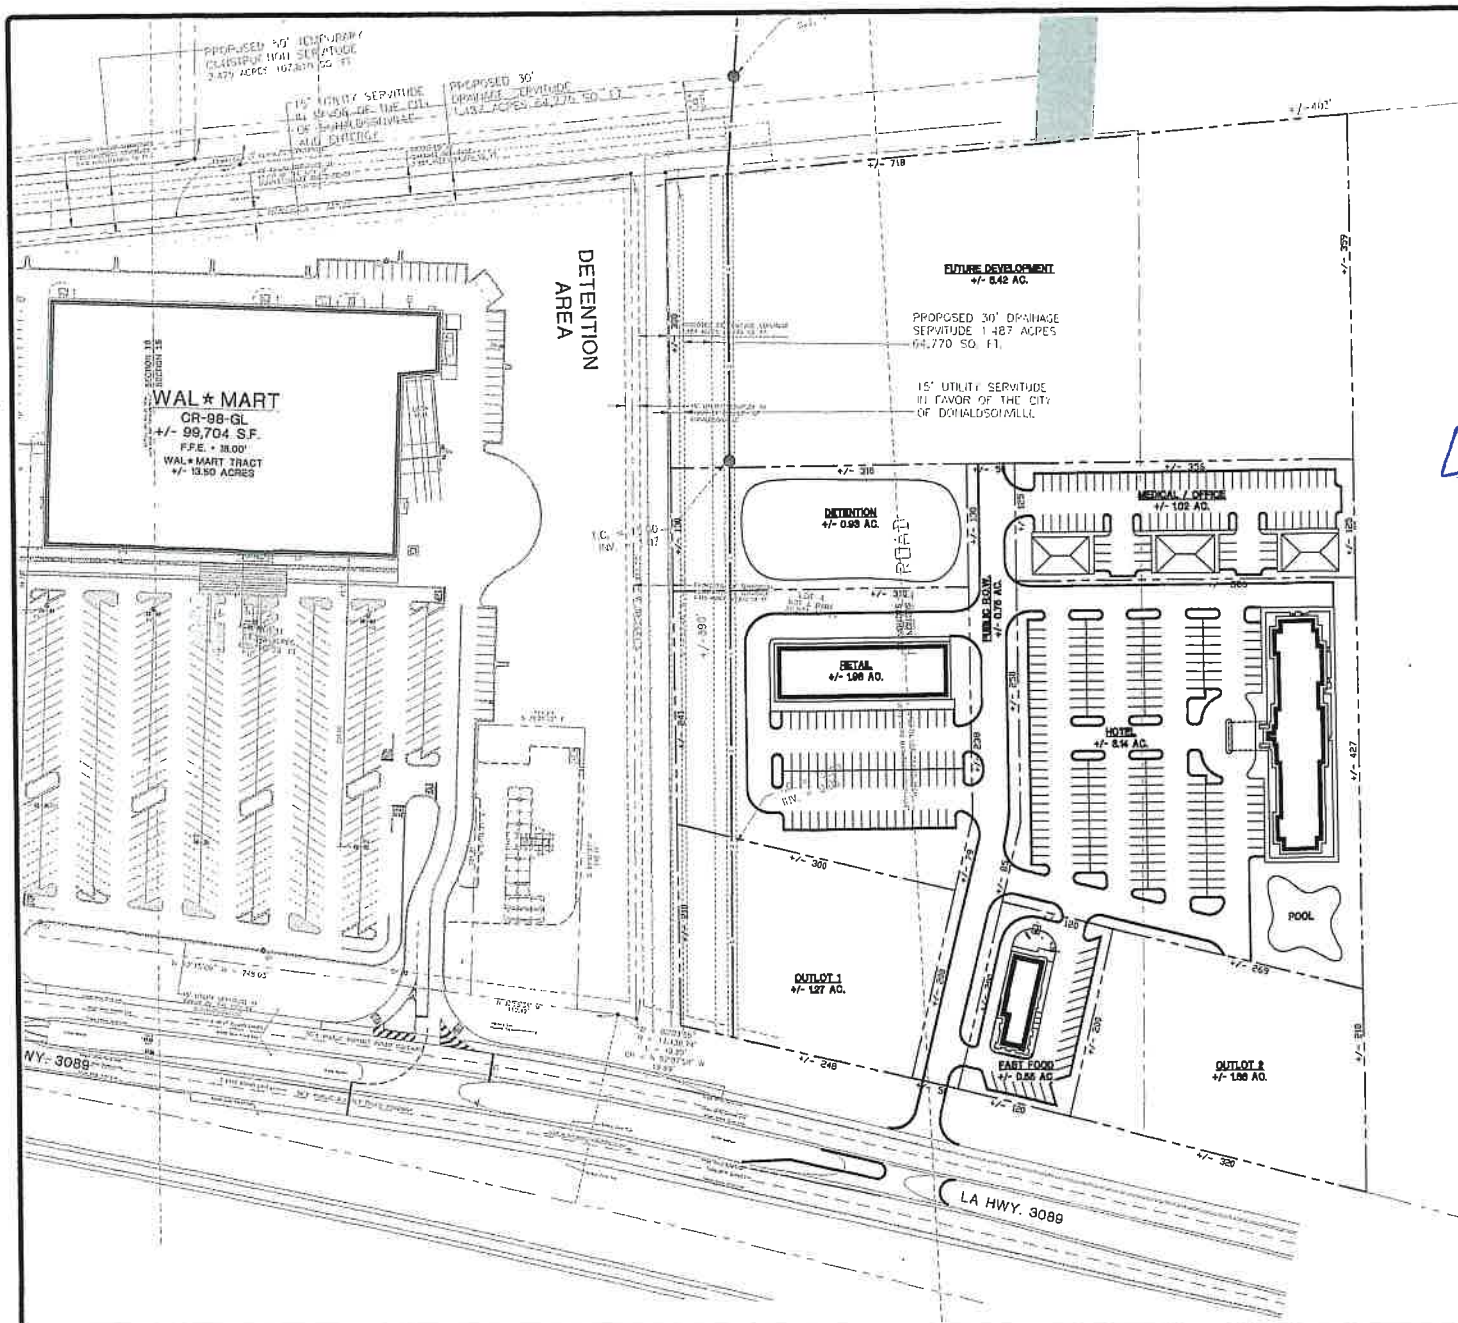

*Dik's Letter
SIL 4-25-12*

LOT 4-B
+/- 18.18 ACRES

AREA ANALYSIS	
OUTLOT 1	1.27 AC.
FAST FOOD	0.55 AC.
OUTLOT 2	1.98 AC.
RETAIL	1.98 AC.
HOTEL	3.14 AC.
DETENTION	0.83 AC.
MEDICAL / OFFICE	1.02 AC.
PUBLIC R.O.W.	0.75 AC.
FUTURE DEVELOPMENT	5.42 AC.
TOTAL	18.42 AC.

Not For Construction
**CONCEPTUAL
SITE PLAN**



REVISION	BY

DDG
DURANTIS DESIGN GROUP, INC.
Civil, Landscape, Architecture
314 East Broad Street, Suite 1000, New Orleans, LA 70162
Phone: 504-586-4000
WWW.DDGPC.COM
THEODORE J. CORREIA, JR. (HOUSTON) | LAMON ROBERT J. (MOBILE)

REVISION	DATE

PROPOSED COMMERCIAL DEVELOPMENT
DONALDSONVILLE, LOUISIANA
ASCENSION PARISH
FOR JACKSON INTERNATIONAL
CANTON, MISSISSIPPI

DRAWN	GLP
CHECKED	MD
ISSUED DATE	04-25-12
ISSUED FOR	REVIEW
PROJECT NO.	12-143
TITLE	12-143 P2

SHEET
P-2

J:\CADD\DWG\12-000\12-143\12-143 P2.dwg