

APPROVAL:

CHAIRMAN PARISH PLANNING COMMISSION

SECRETARY PARISH PLANNING COMMISSION


DIRECTOR OF THE DEPARTMENT OF ENGINEERING

DATE FILED FILE NO.

CLERK OF COURT

LEGEND:

- ◎ = 1/2" IRON ROD FOUND
- ▲ = 1/2" IRON PIPE FOUND
- = 1" IRON PIPE FOUND
- = 1/2" IRON ROD SET

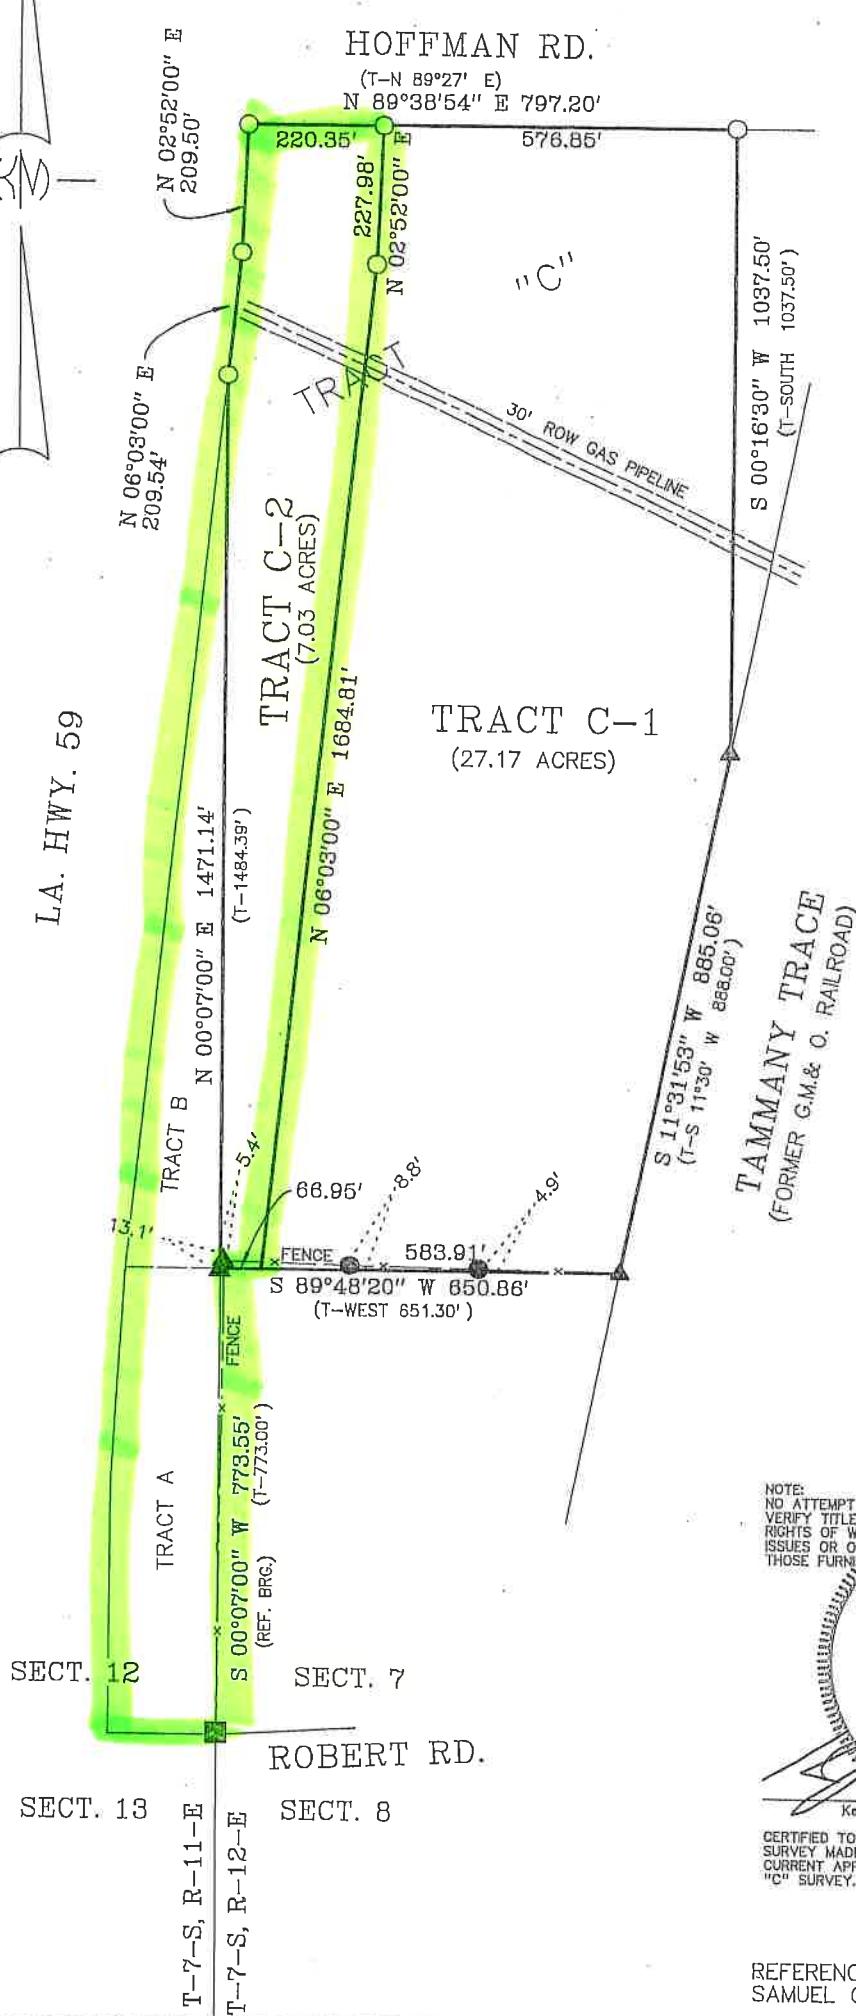

RESUBDIVISION OF TRACT "C",
INTO TRACT C-1 & C-2
SECTION 12, T-7-S, R-12-E, G.L.D.,
ST. TAMMANY PARISH, LOUISIANA.

PREPARED FOR:

BELLEVUE ESTATES 59, LLC

SCALE: 1" = 300' DATE: 08-26-19
DRAWN: DRJ JOB NO.: 13-042
REVISED:

KELLY J. McHUGH & ASSOC., INC.
CIVIL ENGINEERS & LAND SURVEYORS
845 GALVEZ ST., MANDEVILLE, LA. 626-5611