


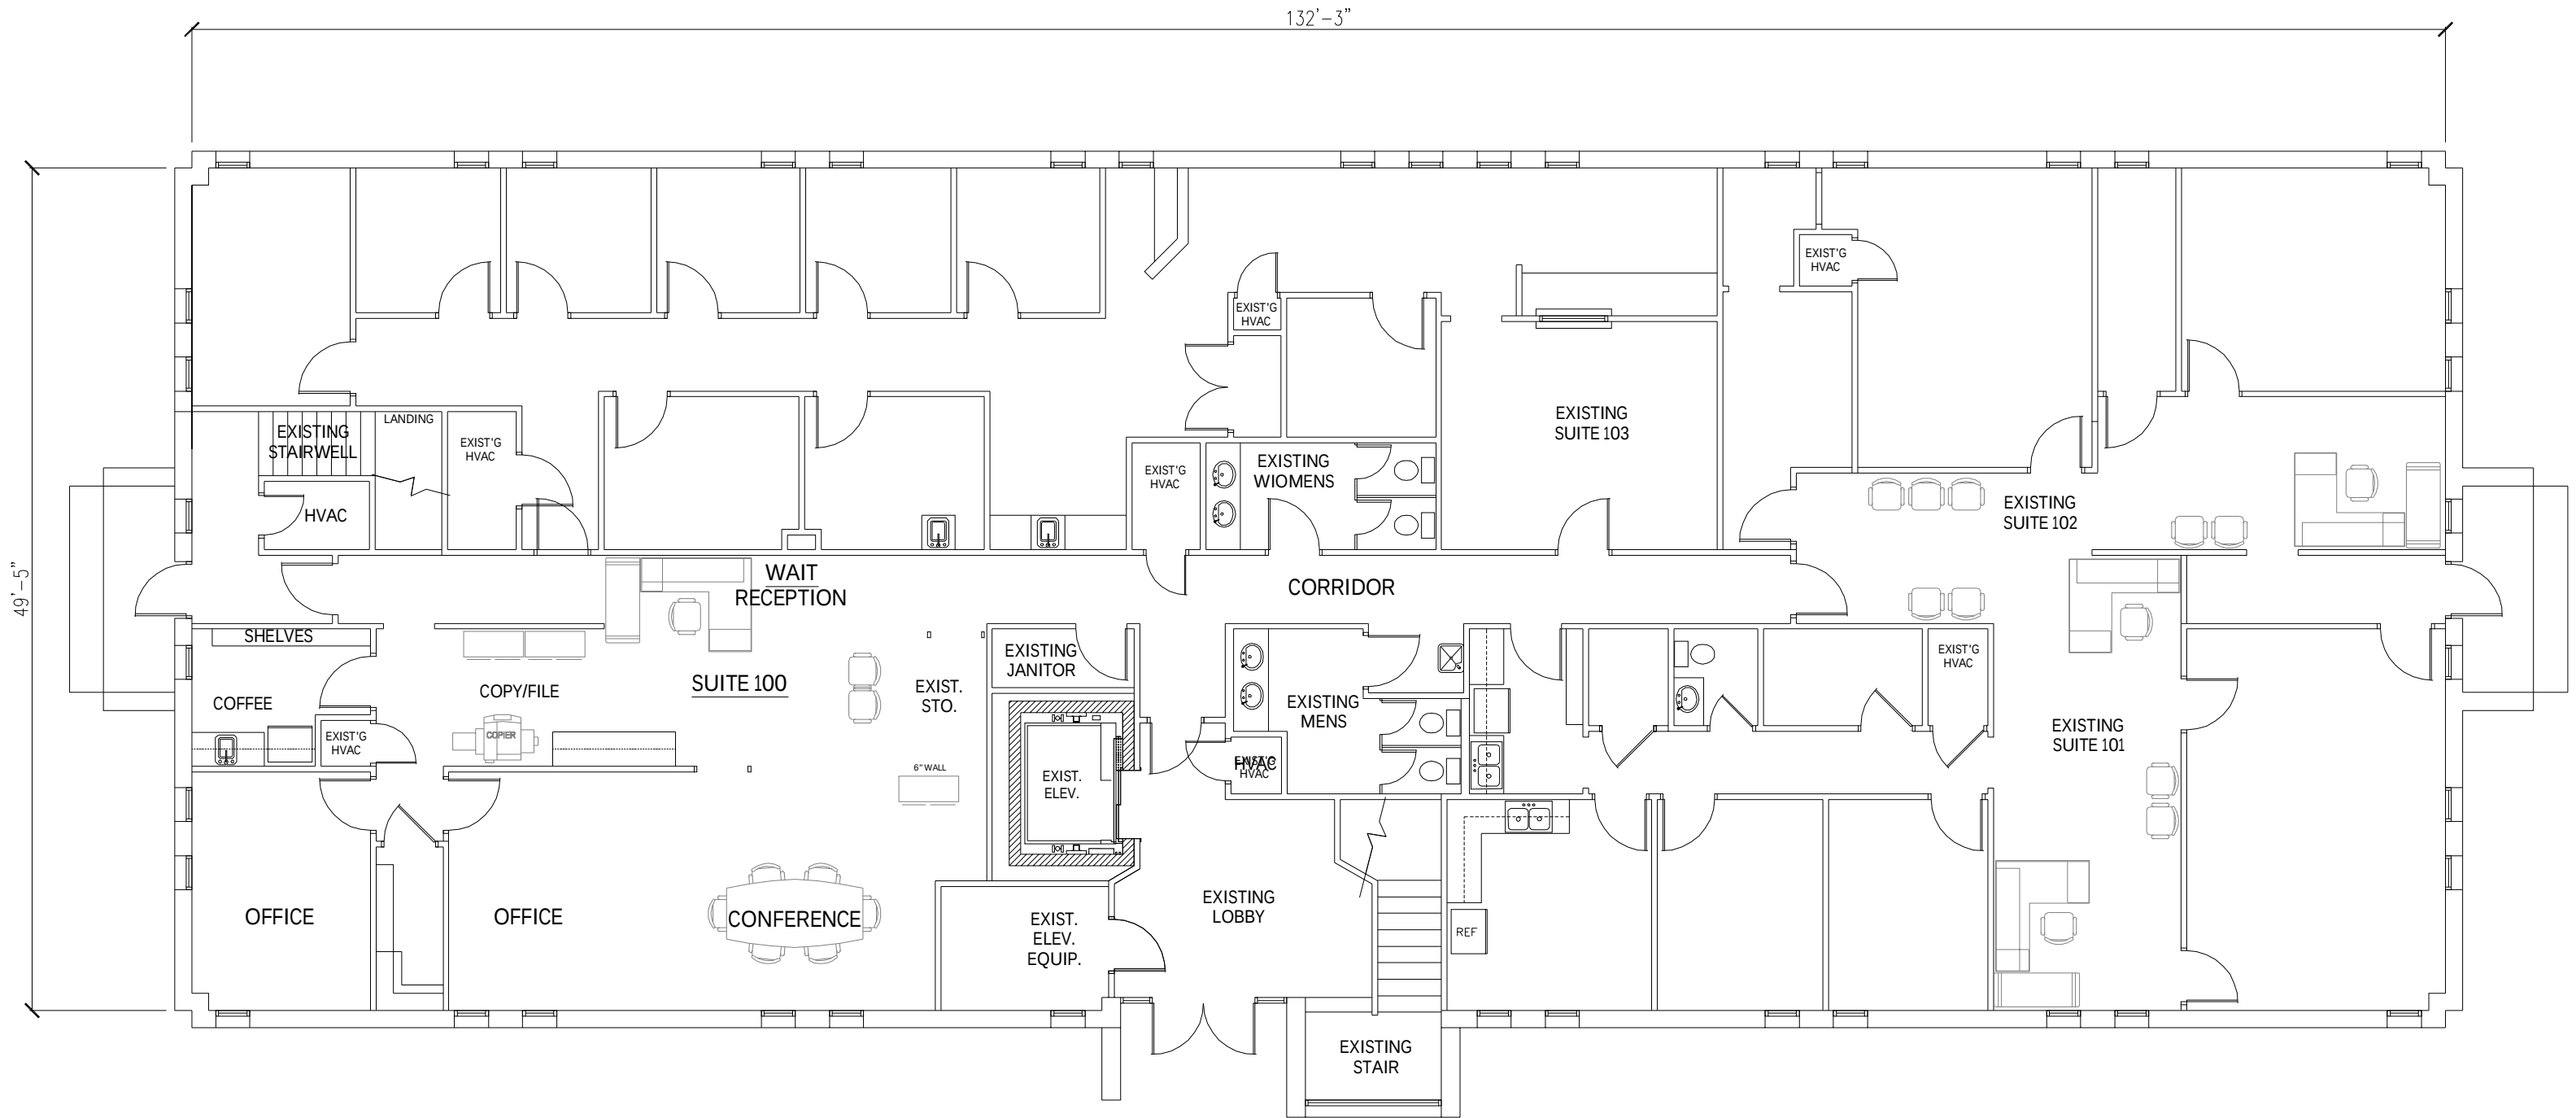

1 PROPOSED 1ST FLOOR PLAN

NOT TO SCALE

1/16/2012