


EXISTING SECOND FLOOR PLAN

SQUARE FOOTAGE CALCULATIONS
 EXISTING FIRST FLOOR - 1742 SQ. FT.
 EXISTING SECOND FLOOR - 1664 SQ. FT.
 TOTAL - 3406 SQ. FT.

- SCOPE NOTE:**
- 1) NO RE-CONFIGURATIONS TO THE EXISTING FLOOR PLANS
 - 2) NO CHANGE IN OCCUPANT LOAD
 - 3) NO CHANGE IN EXISTING ELEVATOR MANAGEMENT
 - 4) NO CHANGE IN FOOTPRINT OR BUILDING APPROXIMS
 - 5) NO INTERIOR WORK

914 N. RAMPART STREET
ADA UPGRADES / WHEELCHAIR LIFT
FOR EXISTING HISTORIC BUILDING
BUSINESS OCCUPANCY
MEDICAL CLINIC

NEW ORLEANS
GENERAL SCOPE OF WORK:
 NEW WHEELCHAIR LIFT, LANDING AND DOOR TO GREAT ACCESSIBLE ACCESS INTO THE EXISTING HISTORIC BUILDING WITHIN THE VEUX CAIRE HISTORIC DISTRICT CHANGE OF USE FROM A TRANSIENT BOARDING HOUSE (GROUP R-1) TO A "BUSINESS" (GROUP B) OCCUPANCY

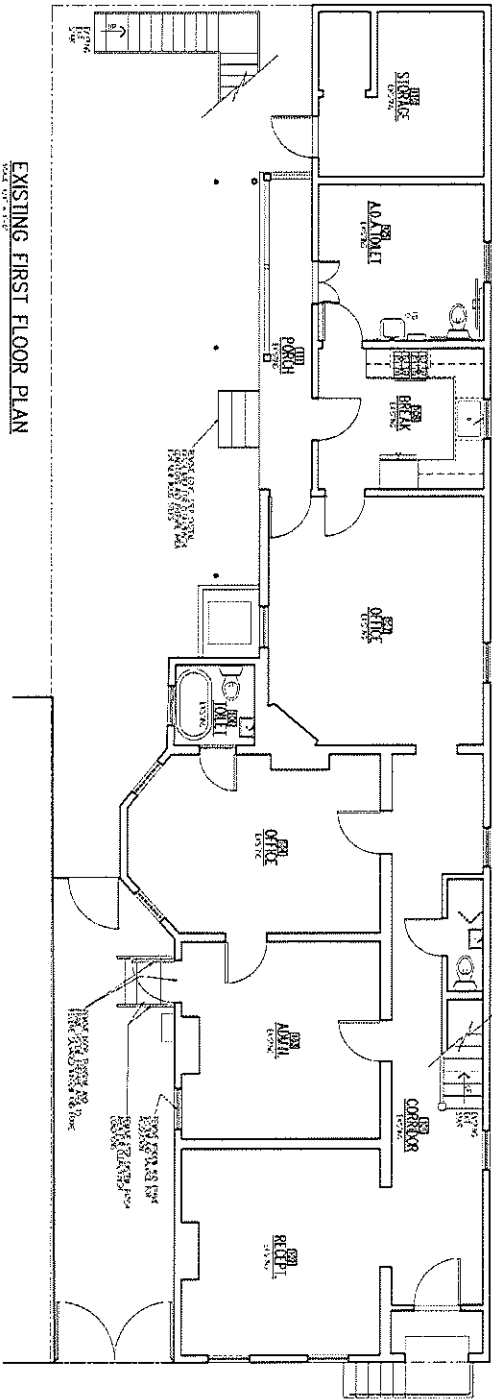


EXISTING FIRST FLOOR PLAN

N. RAMPART STREET



<p>EX1</p> <p>SCALE</p>	<p>BUSINESS OCCUPANCY 914 N. RAMPART ST CHANGE OF USE NEW ORLEANS, LOUISIANA</p>	<p>These plans and specifications have been prepared by me or under my close supervision and they comply with all code requirements to the best of my knowledge and belief. The project (will) not be held responsible in review job progress.</p>	<p>TERRELL FABACHER ARCHITECTS, L.L.C. 1050 S. JEFFERSON DAVIS HWY SUITE 241 NEW ORLEANS, LOUISIANA, 70125 504-566-1320 TEL</p>
--------------------------------	---	--	--

EXISTING SIDE ELEVATION

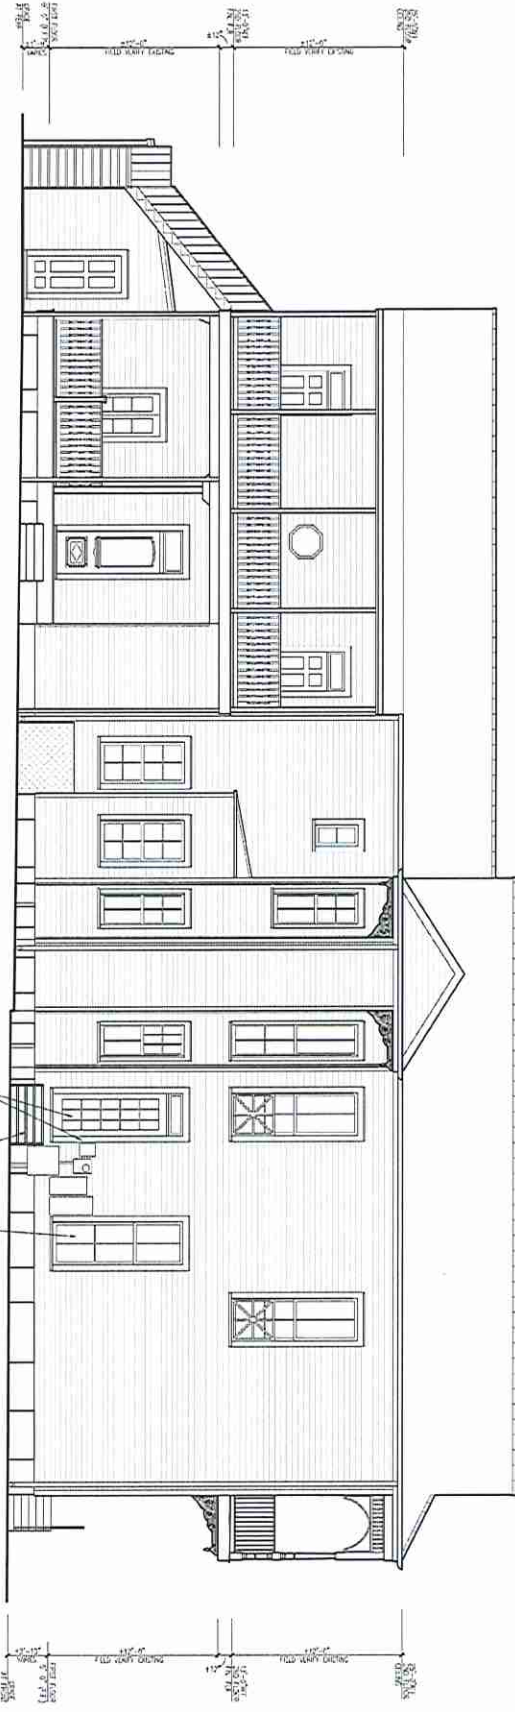

EX2
SHEET 6

NO. INVOICE	
OWNER	
DATE	11-4-23
200 NO.	

BUSINESS OCCUPANCY
914 N. RAMPART ST
CHANGE OF USE
 NEW ORLEANS, LOUISIANA

These plans and specifications have been prepared by me or under my close supervision and they comply with all city requirements to the best of my knowledge and belief. The project will (will not) be visited periodically to review job progress.

TERRELL FABACHER ARCHITECTS, L.L.C.
 1050 S. JEFFERSON DAVIS PKWY SUITE 241
 NEW ORLEANS, LOUISIANA, 70125
 504-566-1320 TEL