


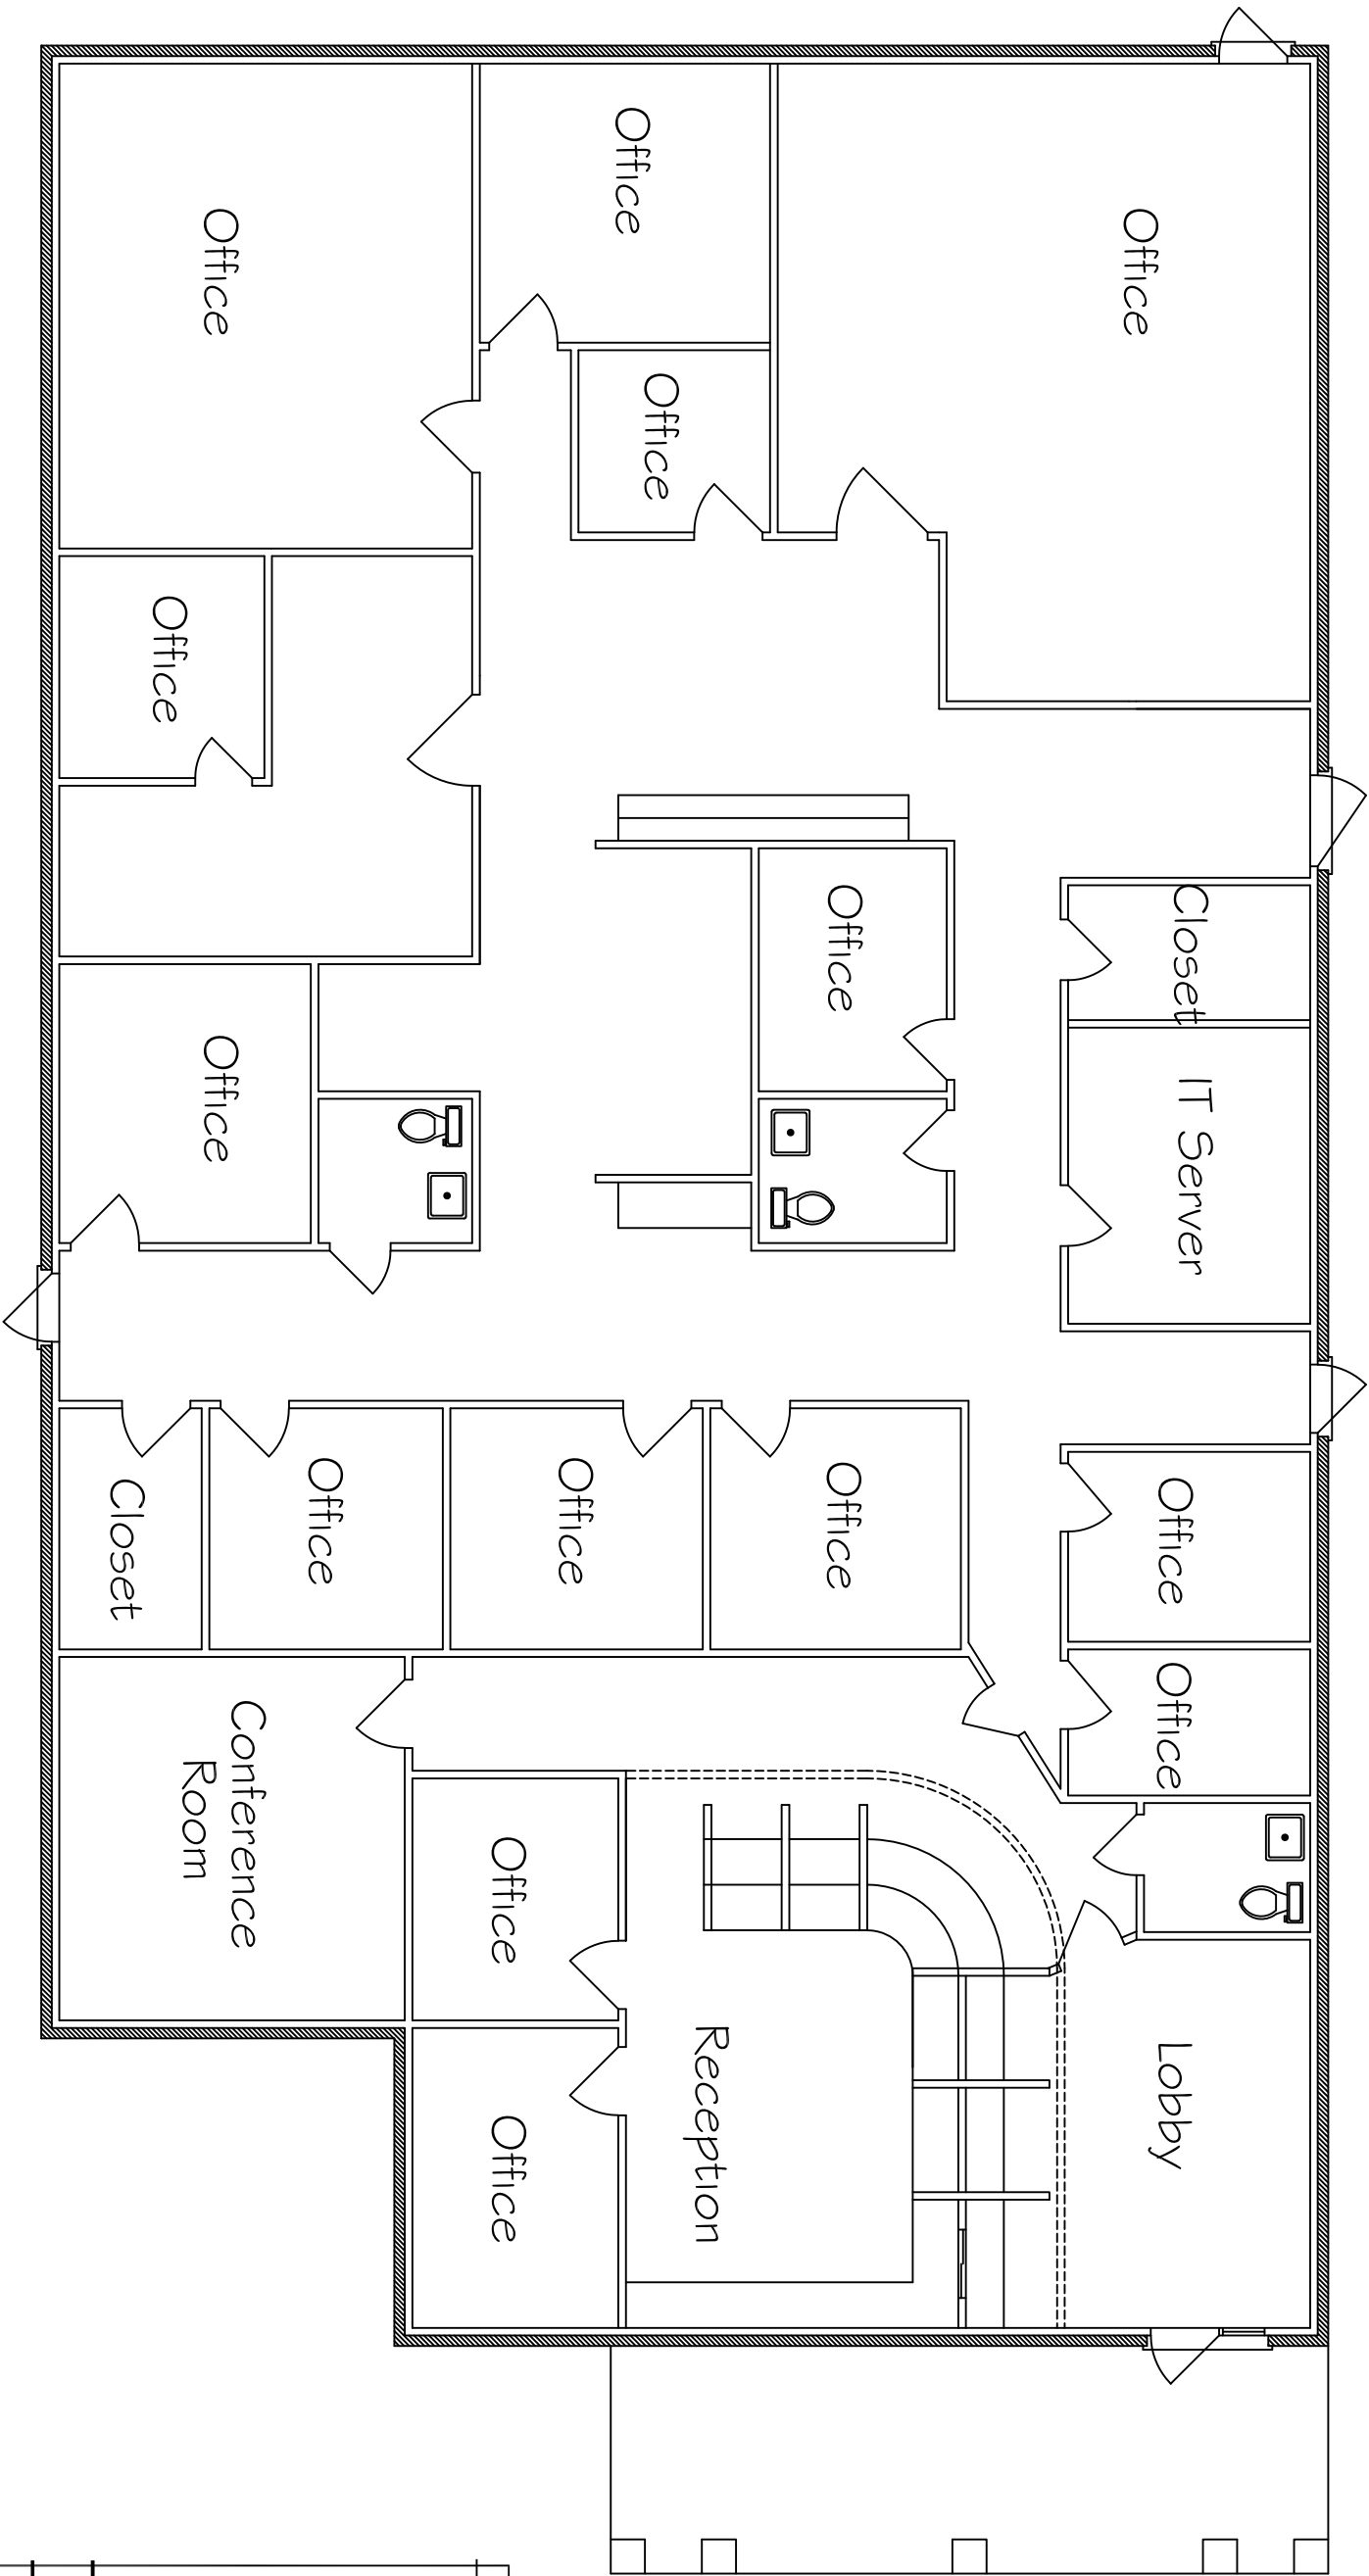

GENERAL NOTES:

1. ALL DIMENSIONS ARE TO BE VERIFIED BEFORE CONSTRUCTION IS TO BEGIN.
2. IT IS RECOMMENDED THAT THESE DRAWINGS & SPECIFICATIONS BE REVIEWED BY AN ARCHITECT OR ENGINEER FOR STRUCTURAL INTEGRITY PRIOR TO CONSTRUCTION.
3. THESE DRAWINGS & SPECIFICATIONS HAVE BEEN PREPARED FROM INSTRUCTIONS BY THE OWNERS, THEREFORE, IT IS THE SOLE RESPONSIBILITY OF THE OWNERS FOR ANY OMISSIONS OR ERRORS HEREIN.
4. ALL W/SHAPES TO BE MATERIAL A992
ALL PLATE & STRUCTURAL ITEMS TO BE GRADE A36

COOPERATE OFFICE LAYOUT



A	2-12-24	CB	ISSUED FOR REVIEW
REV	DATE	BY	DESCRIPTION

REVISIONS

PERFORMANCE ENERGY SERVICES
132 Valhalla Lagoon Crossing
HOUMA, LA. 70360

DR	DATE	SCALE	DWG NUMBER	REV
C.B	2-12-24	NTS	XX	A