


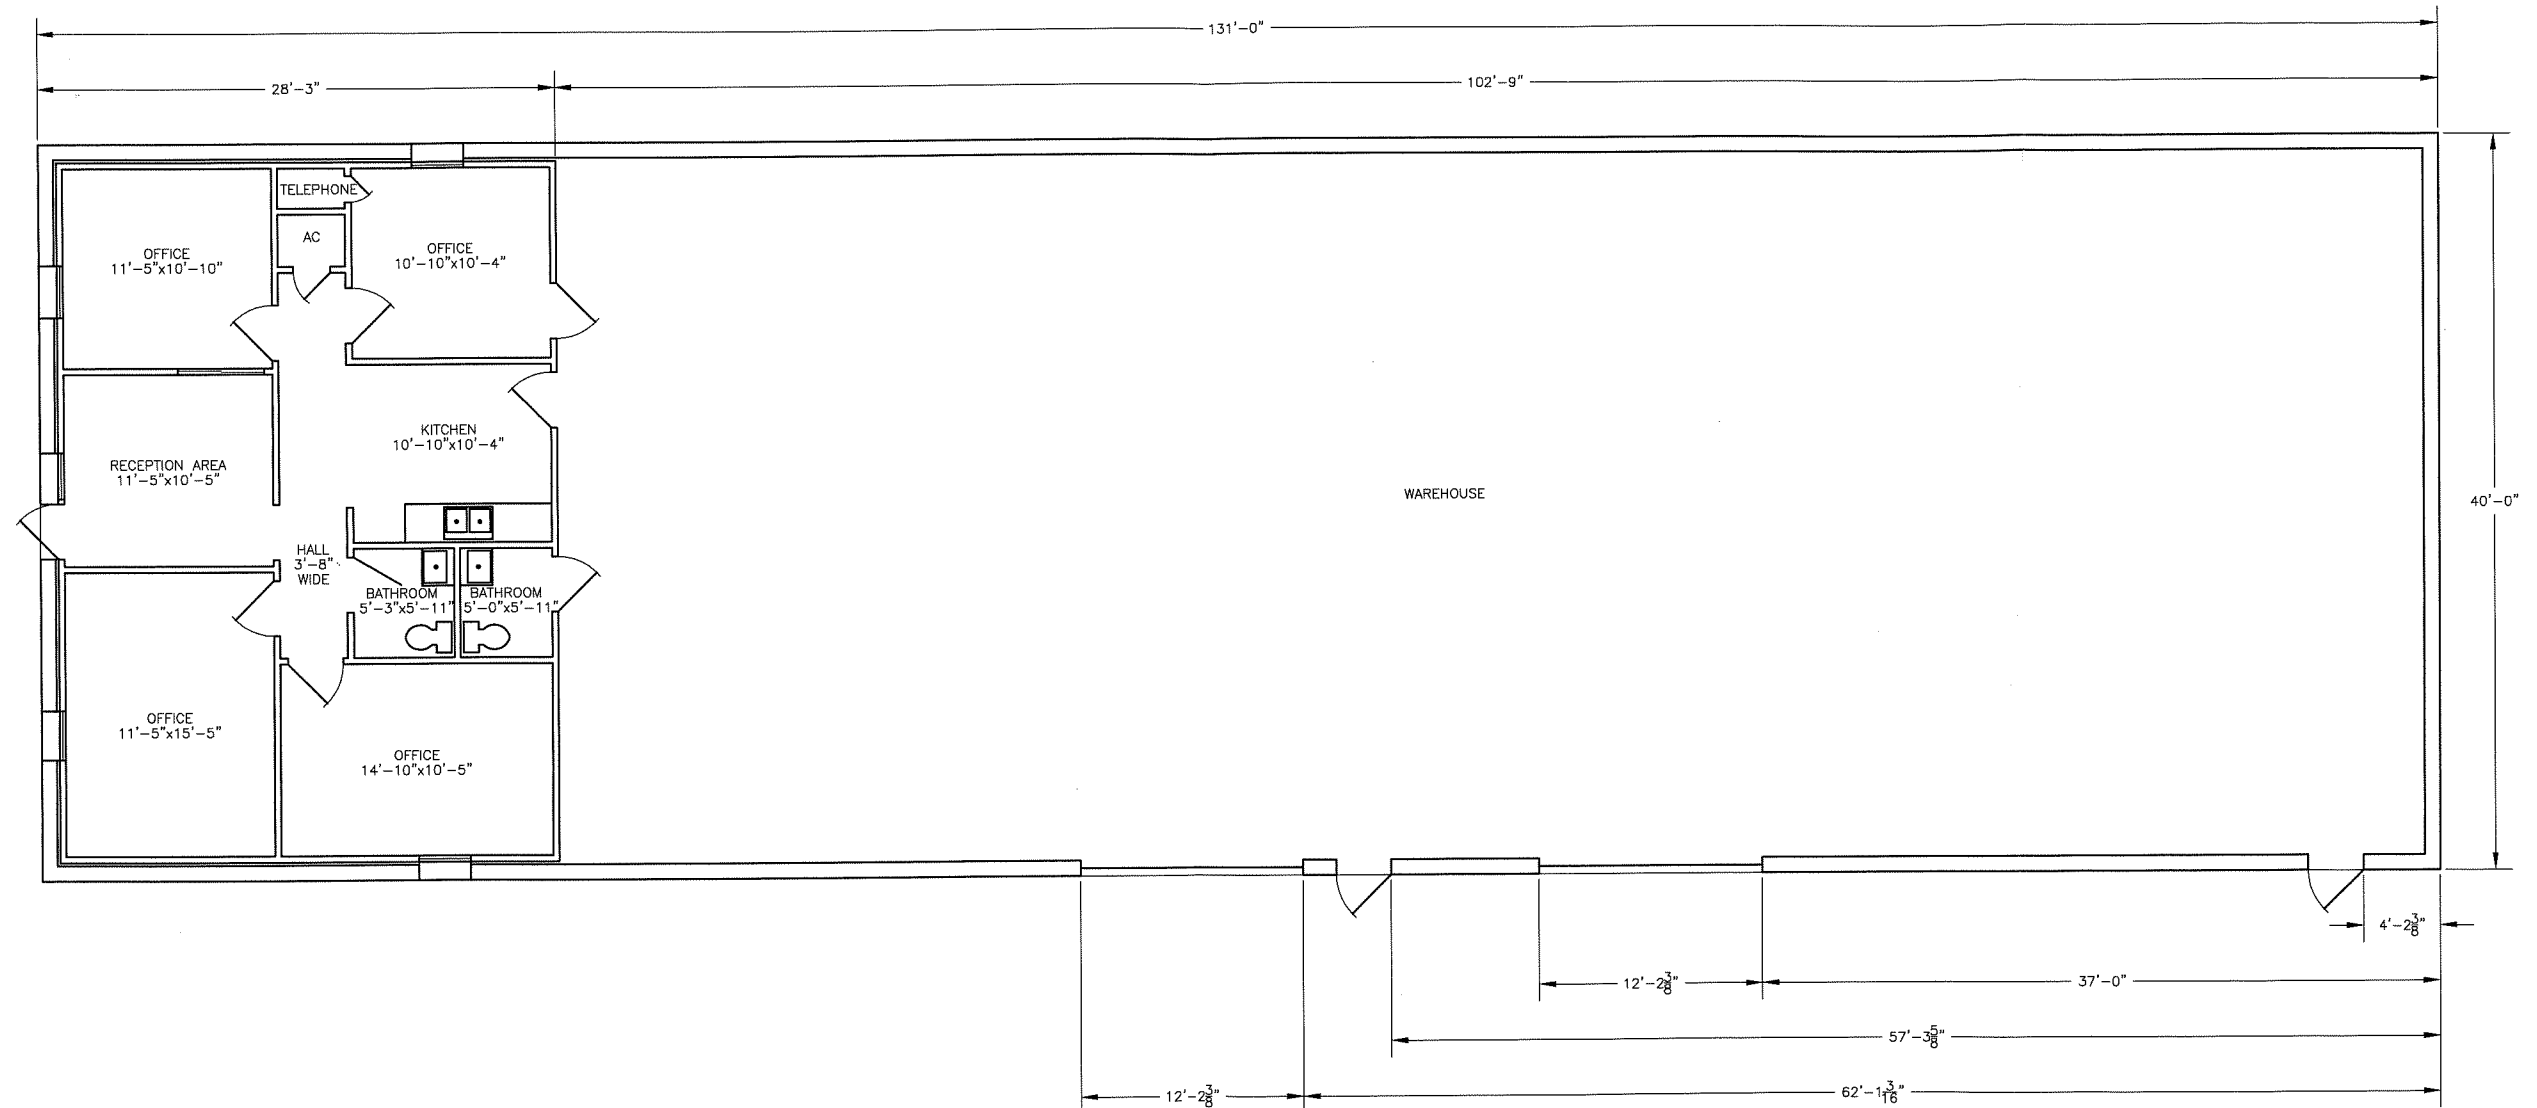

|   |             |     |       |                                     |         |          |              |      |
|---|-------------|-----|-------|-------------------------------------|---------|----------|--------------|------|
| <div></div> <div>SRC Engineers, Inc.</div> <div>Lafayette, LA (337) 837-3810</div> |             |     |       | <div>200 / 202 CARDINAL DRIVE</div> |         |          |              |      |
| REVISIONS   |             |     |       | OFFICE LAYOUT                       |         |          |              |      |
| Rev   | Description | By  | Date  | Dwg.By:                             | Chk.By: | Scale:   | Drawing No.  | Rev. |
| A   | 1st RELEASE | RJF | 06-11 | RJF                                 |         | 1"=5'    | 110-280      | A    |
|   |             |     |       | Date:                               | Date:   | Job No.: |              |      |
|   |             |     |       | 06-2011                             |         | 11-1007  |              |      |
|   |             |     |       |                                     |         |          | Sheet 1 of 1 |      |